


Site Plan
Scale 1:200

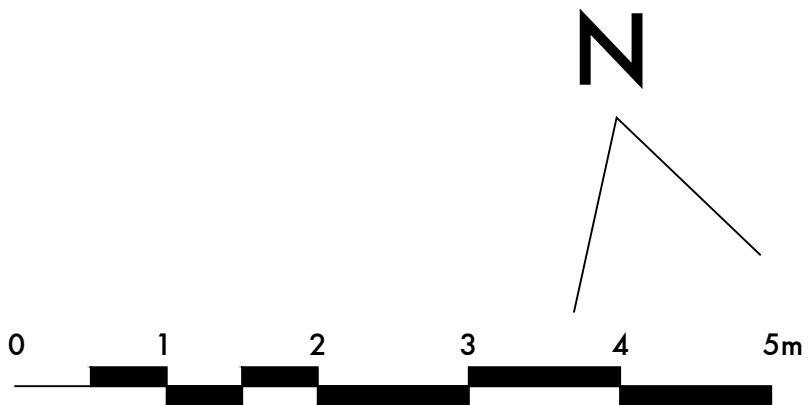

NOTES
ALL DIMENSIONS TO BE CHECKED ON SITE PRIOR TO COMMENCEMENT
OF WORK. NO SCALING. ANY DISCREPANCIES TO BE REPORTED TO THE
ARCHITECT. ©

KEY PLAN

| REV | DATE | COMMENT |
|-----|----------|-------------|
| P1 | 01.04.22 | First Issue |
| | | |
| | | |
| | | |
| | | |
| | | |
| | | |
| | | |

PLANNING

STEYNSTUDIO

Unit G1 | Lion Works | 55-57 Wallis Road
London, E9 5UH
mob: 07930808586 | tel: +44 (0) 20 323 90228
email: info@steynstudio.com | web: steynstudio.com

| | |
|--------------|----------------------------------|
| PROJECT NAME | Garden Pavilion |
| ADDRESS | 3 Hilltop Road London, NW62QA |
| DRAWING | Site plan |
| DRAWING NO. | D 0 102 P1 |
| DATE | April 2022 |
| SCALE | 1:200 @ A1 |
| DRAWN BY | CF |
| CHECKED BY | CS |

D | 0 | 102

P1