


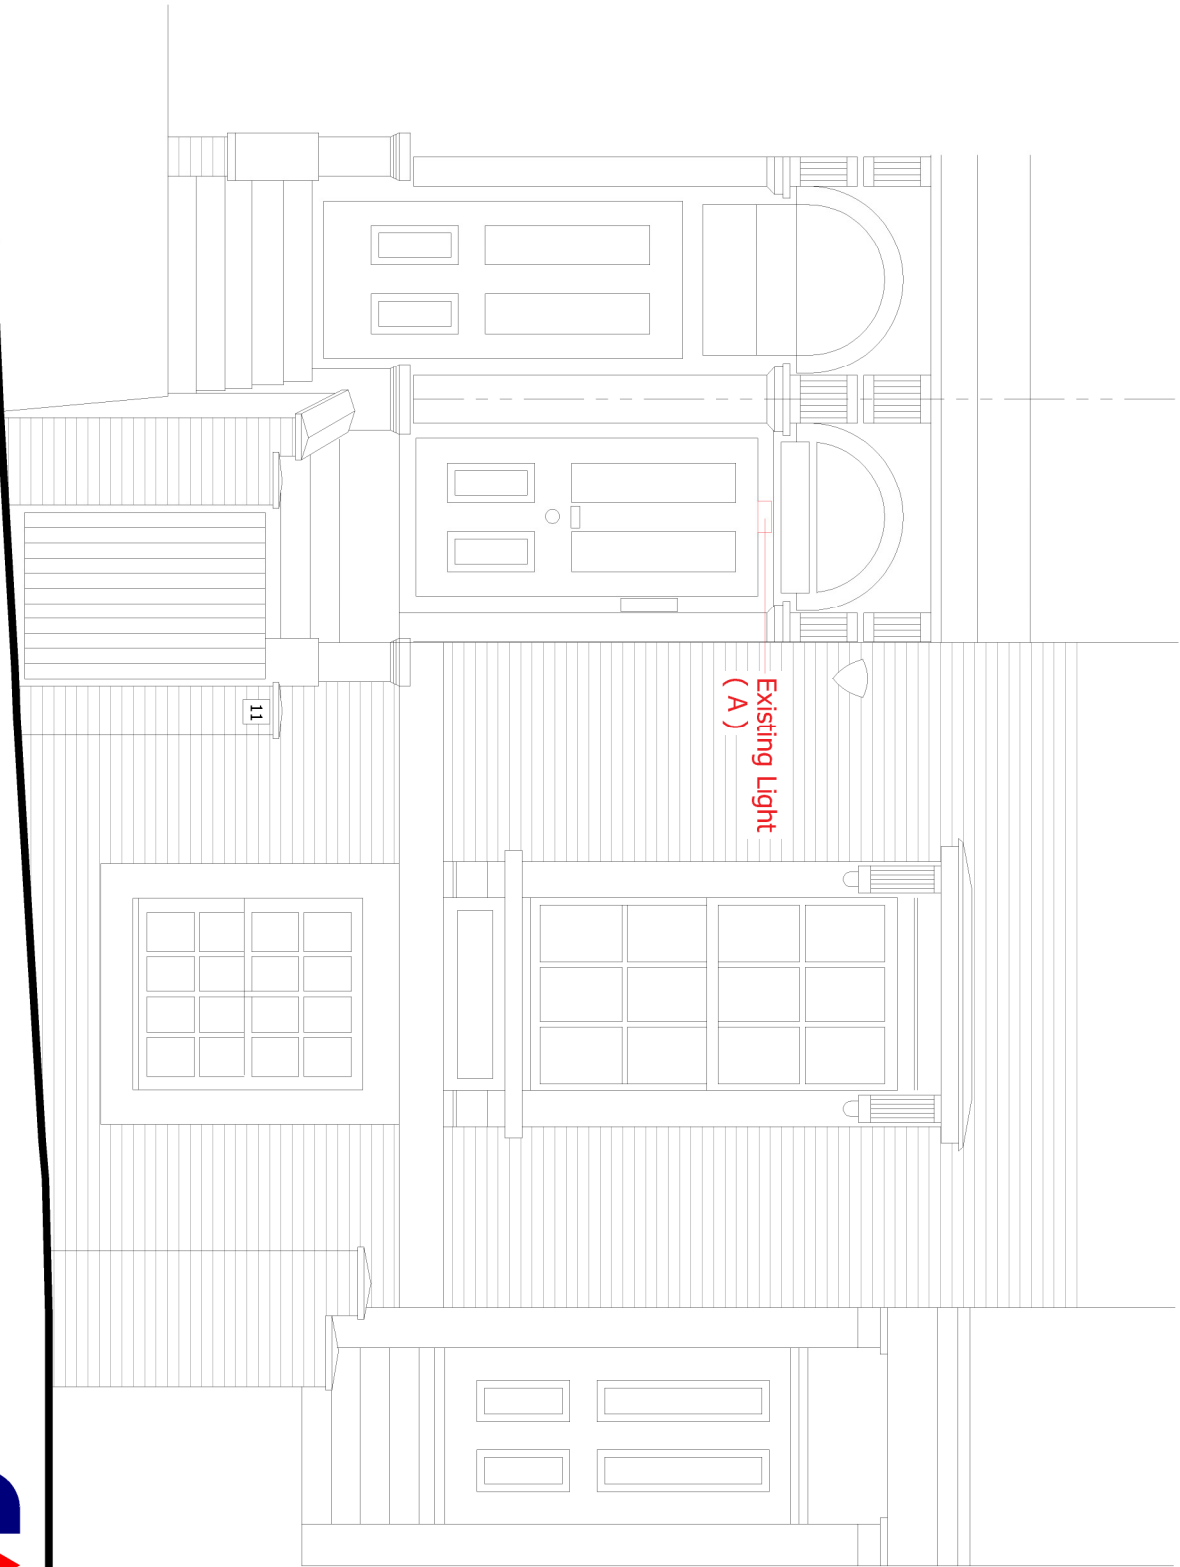

Existing Light
(A)

West Elevation



CLIENT
11a Gloucester Crescent
London
NW1 7DS

PROJECT
Replacement Light over
Entrance Door

DRAWING
Existing Plan and Elevation

SCALE	DRAWN BY	DATE
1:50@A3	MW	31.03.22
DRAWING No.		REV
220331-E-001		