


Front elevation - Section CC
00

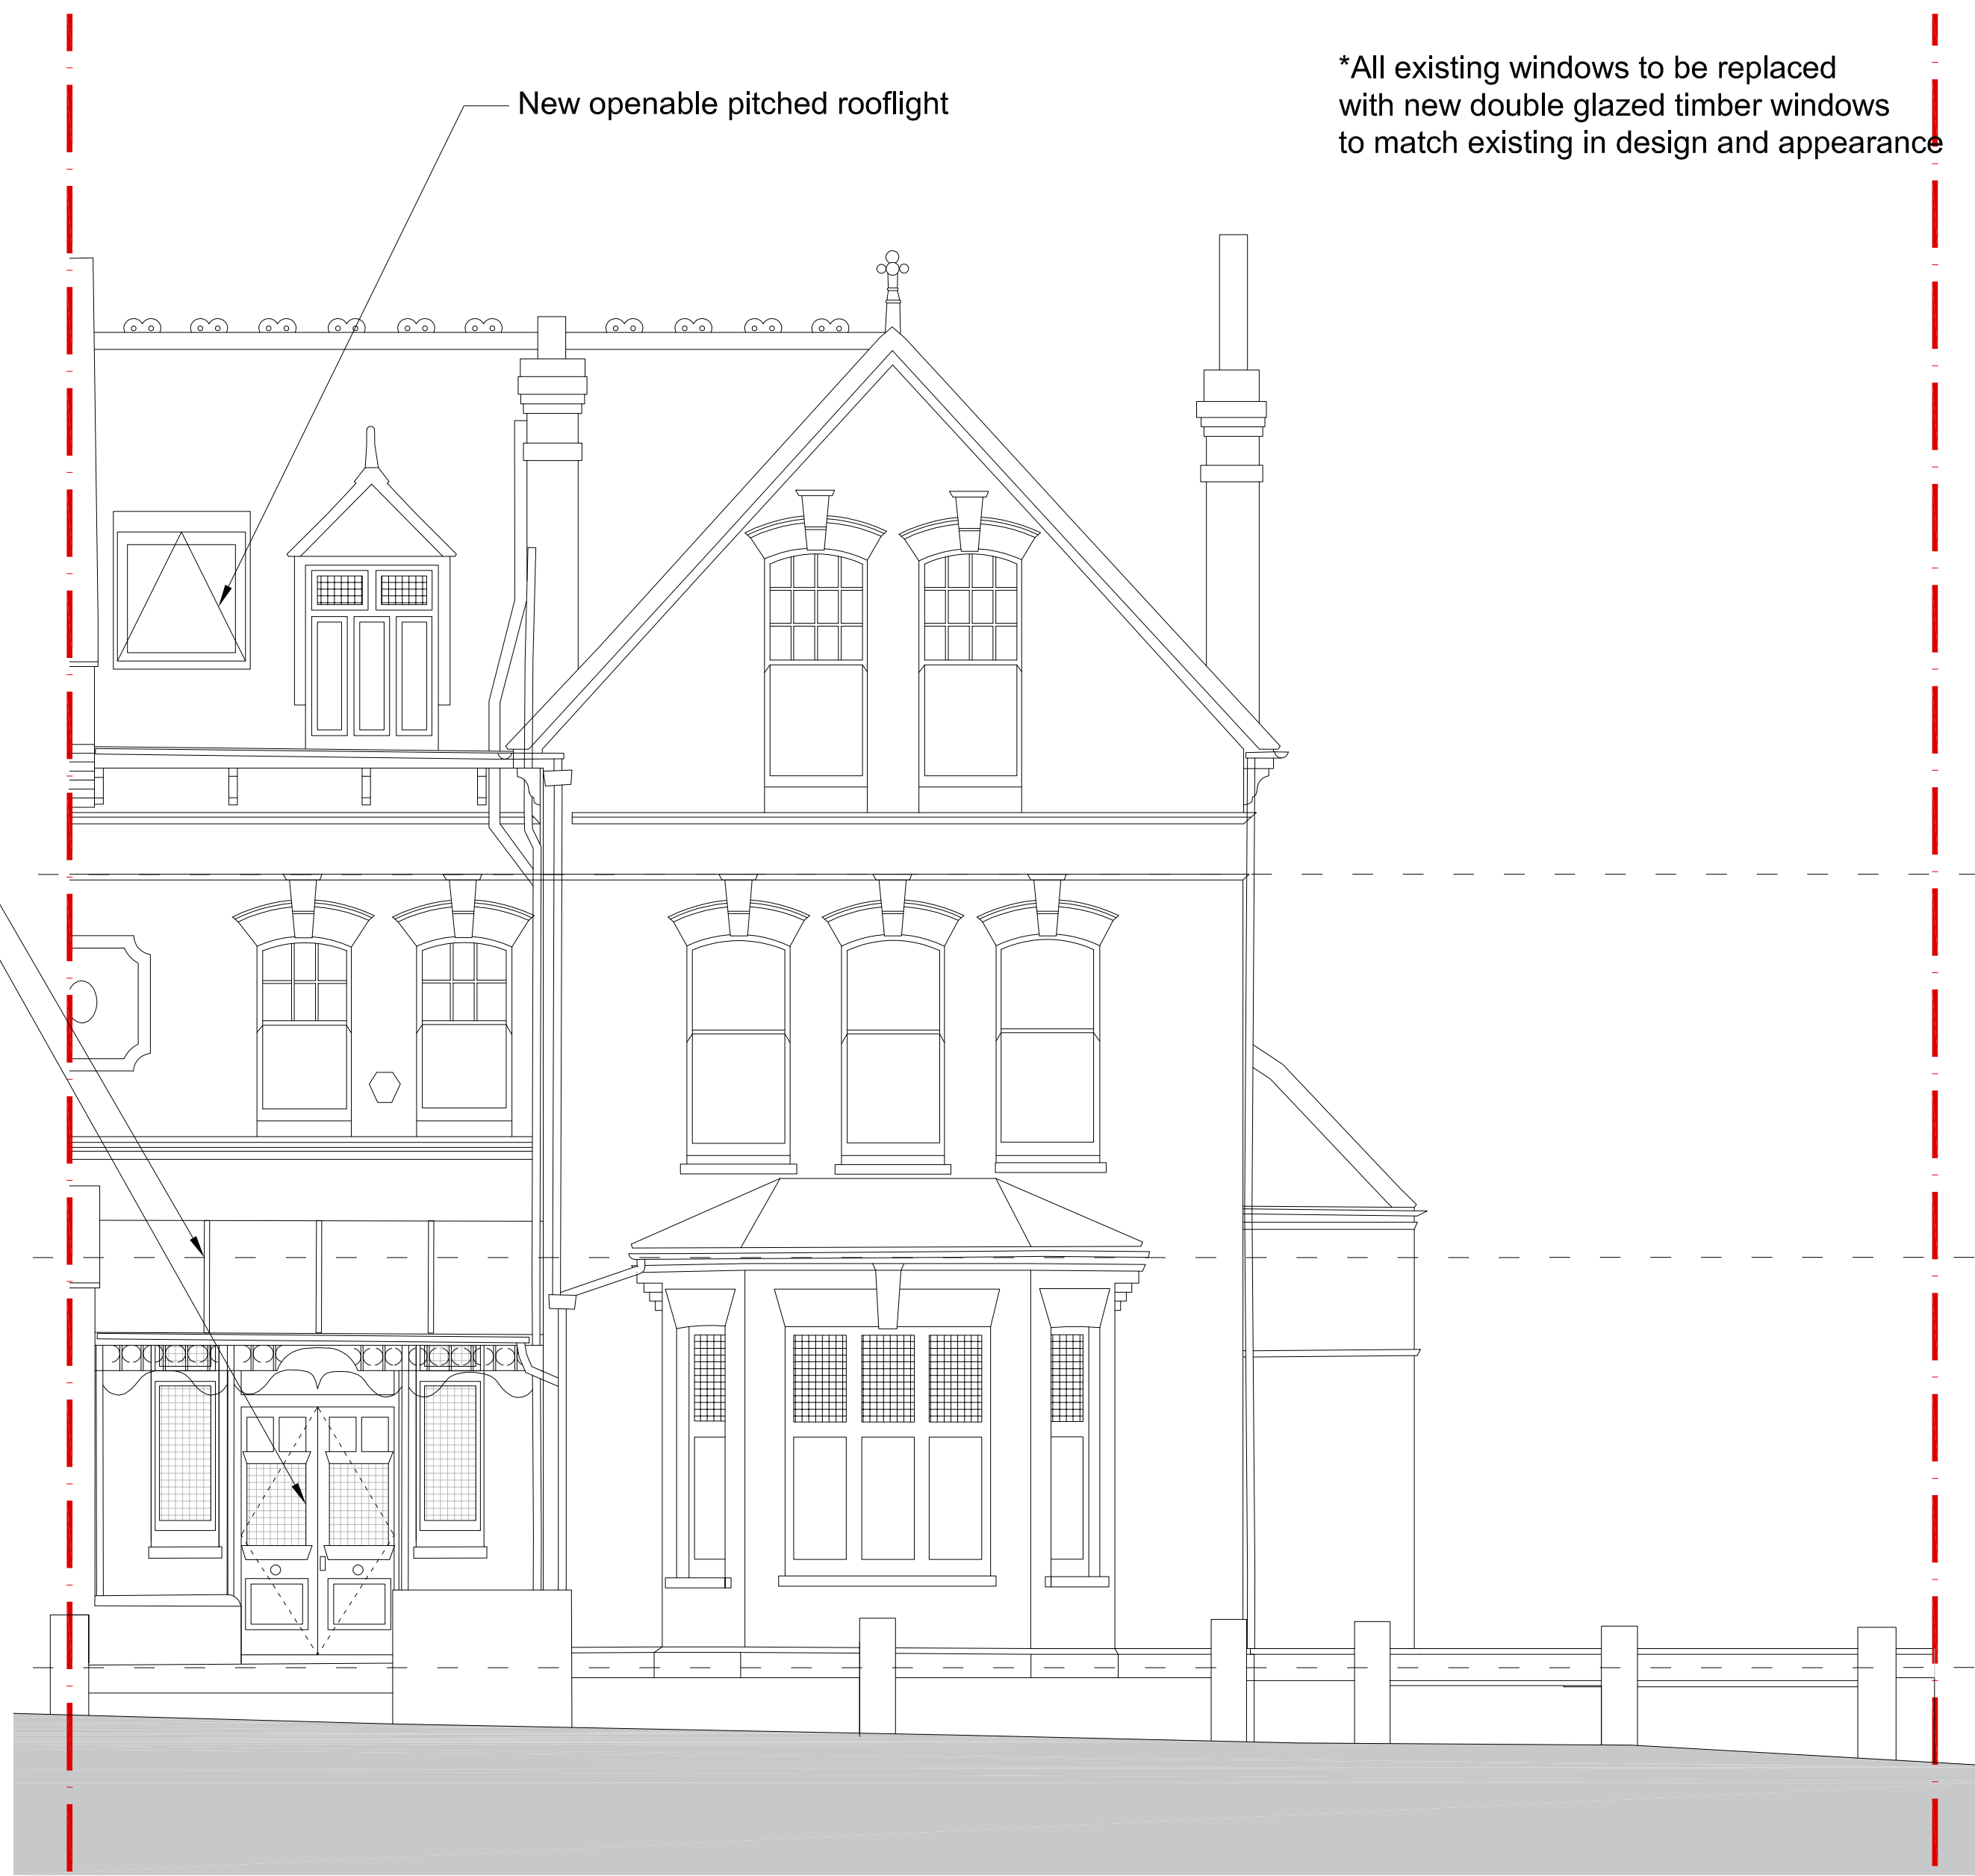

Front elevation
01


Existing door to be replaced with new timber sash window to match existing in design and appearance

New timber entrance door

Annex front facade to be rebuilt in brick to match existing Annex roof to be raised to match Ground floor floor level

New timber sash window to match existing in design and appearance

New timber entrance door

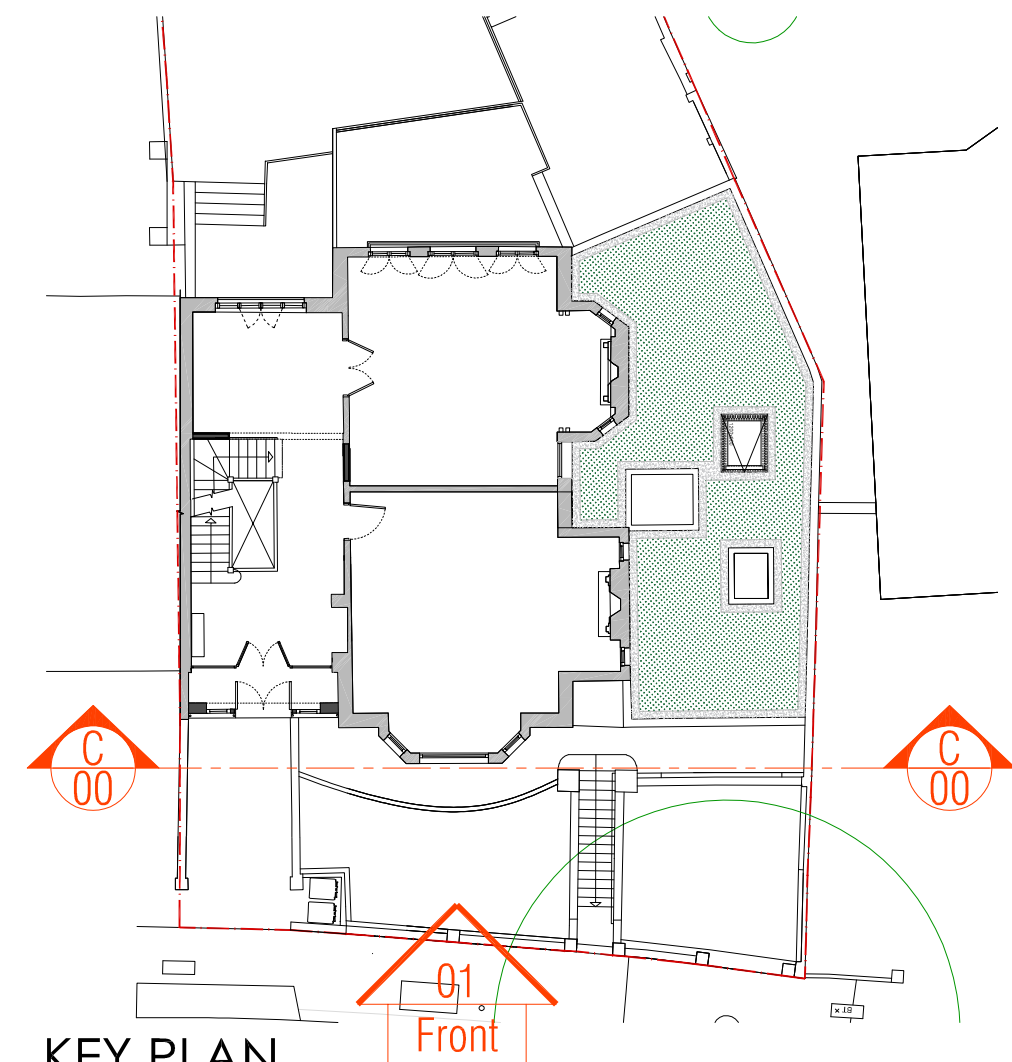

KEY PLAN
02

NOTES			
• Dimensions govern.			
• All dimensions are given in millimetres (mm) unless otherwise noted.			
• All dimensions shall be verified on site before proceeding with the work contractor before construction and fabrication commences.			
• Workmanship and materials to be accordance with the relevant current British Standard Codes of Practice and the Local Authorities requirements.			
• During construction the contractor shall be responsible for maintaining the structure in a stable condition.			
• These drawings are to be read in conjunction with all other contract documentation and other consultants documentation.			
• If in doubt, ask!			

PL	23-03-2022	For planning	JG
Rev	Date	Reason for Issue	ch'd

ambigram architects

Studio 2.04, 60 Gray's Inn Road
London WC1X 8AQ

© Copyright 2021

www.ambigramarchitects.com
info@ambigramarchitects.com

ambigram architects ltd

31 Redington Rd

31 Redington Road
London NW3 7QY

Project
Proposed Front Elevation
(North East)

Title

aa_2120

Job number

June 2021

Date

AA-A2120_S_P-2000

Drawing no

JP

Drawn


PL

Revision

1:50_@A1

1:100_@A3

Scale

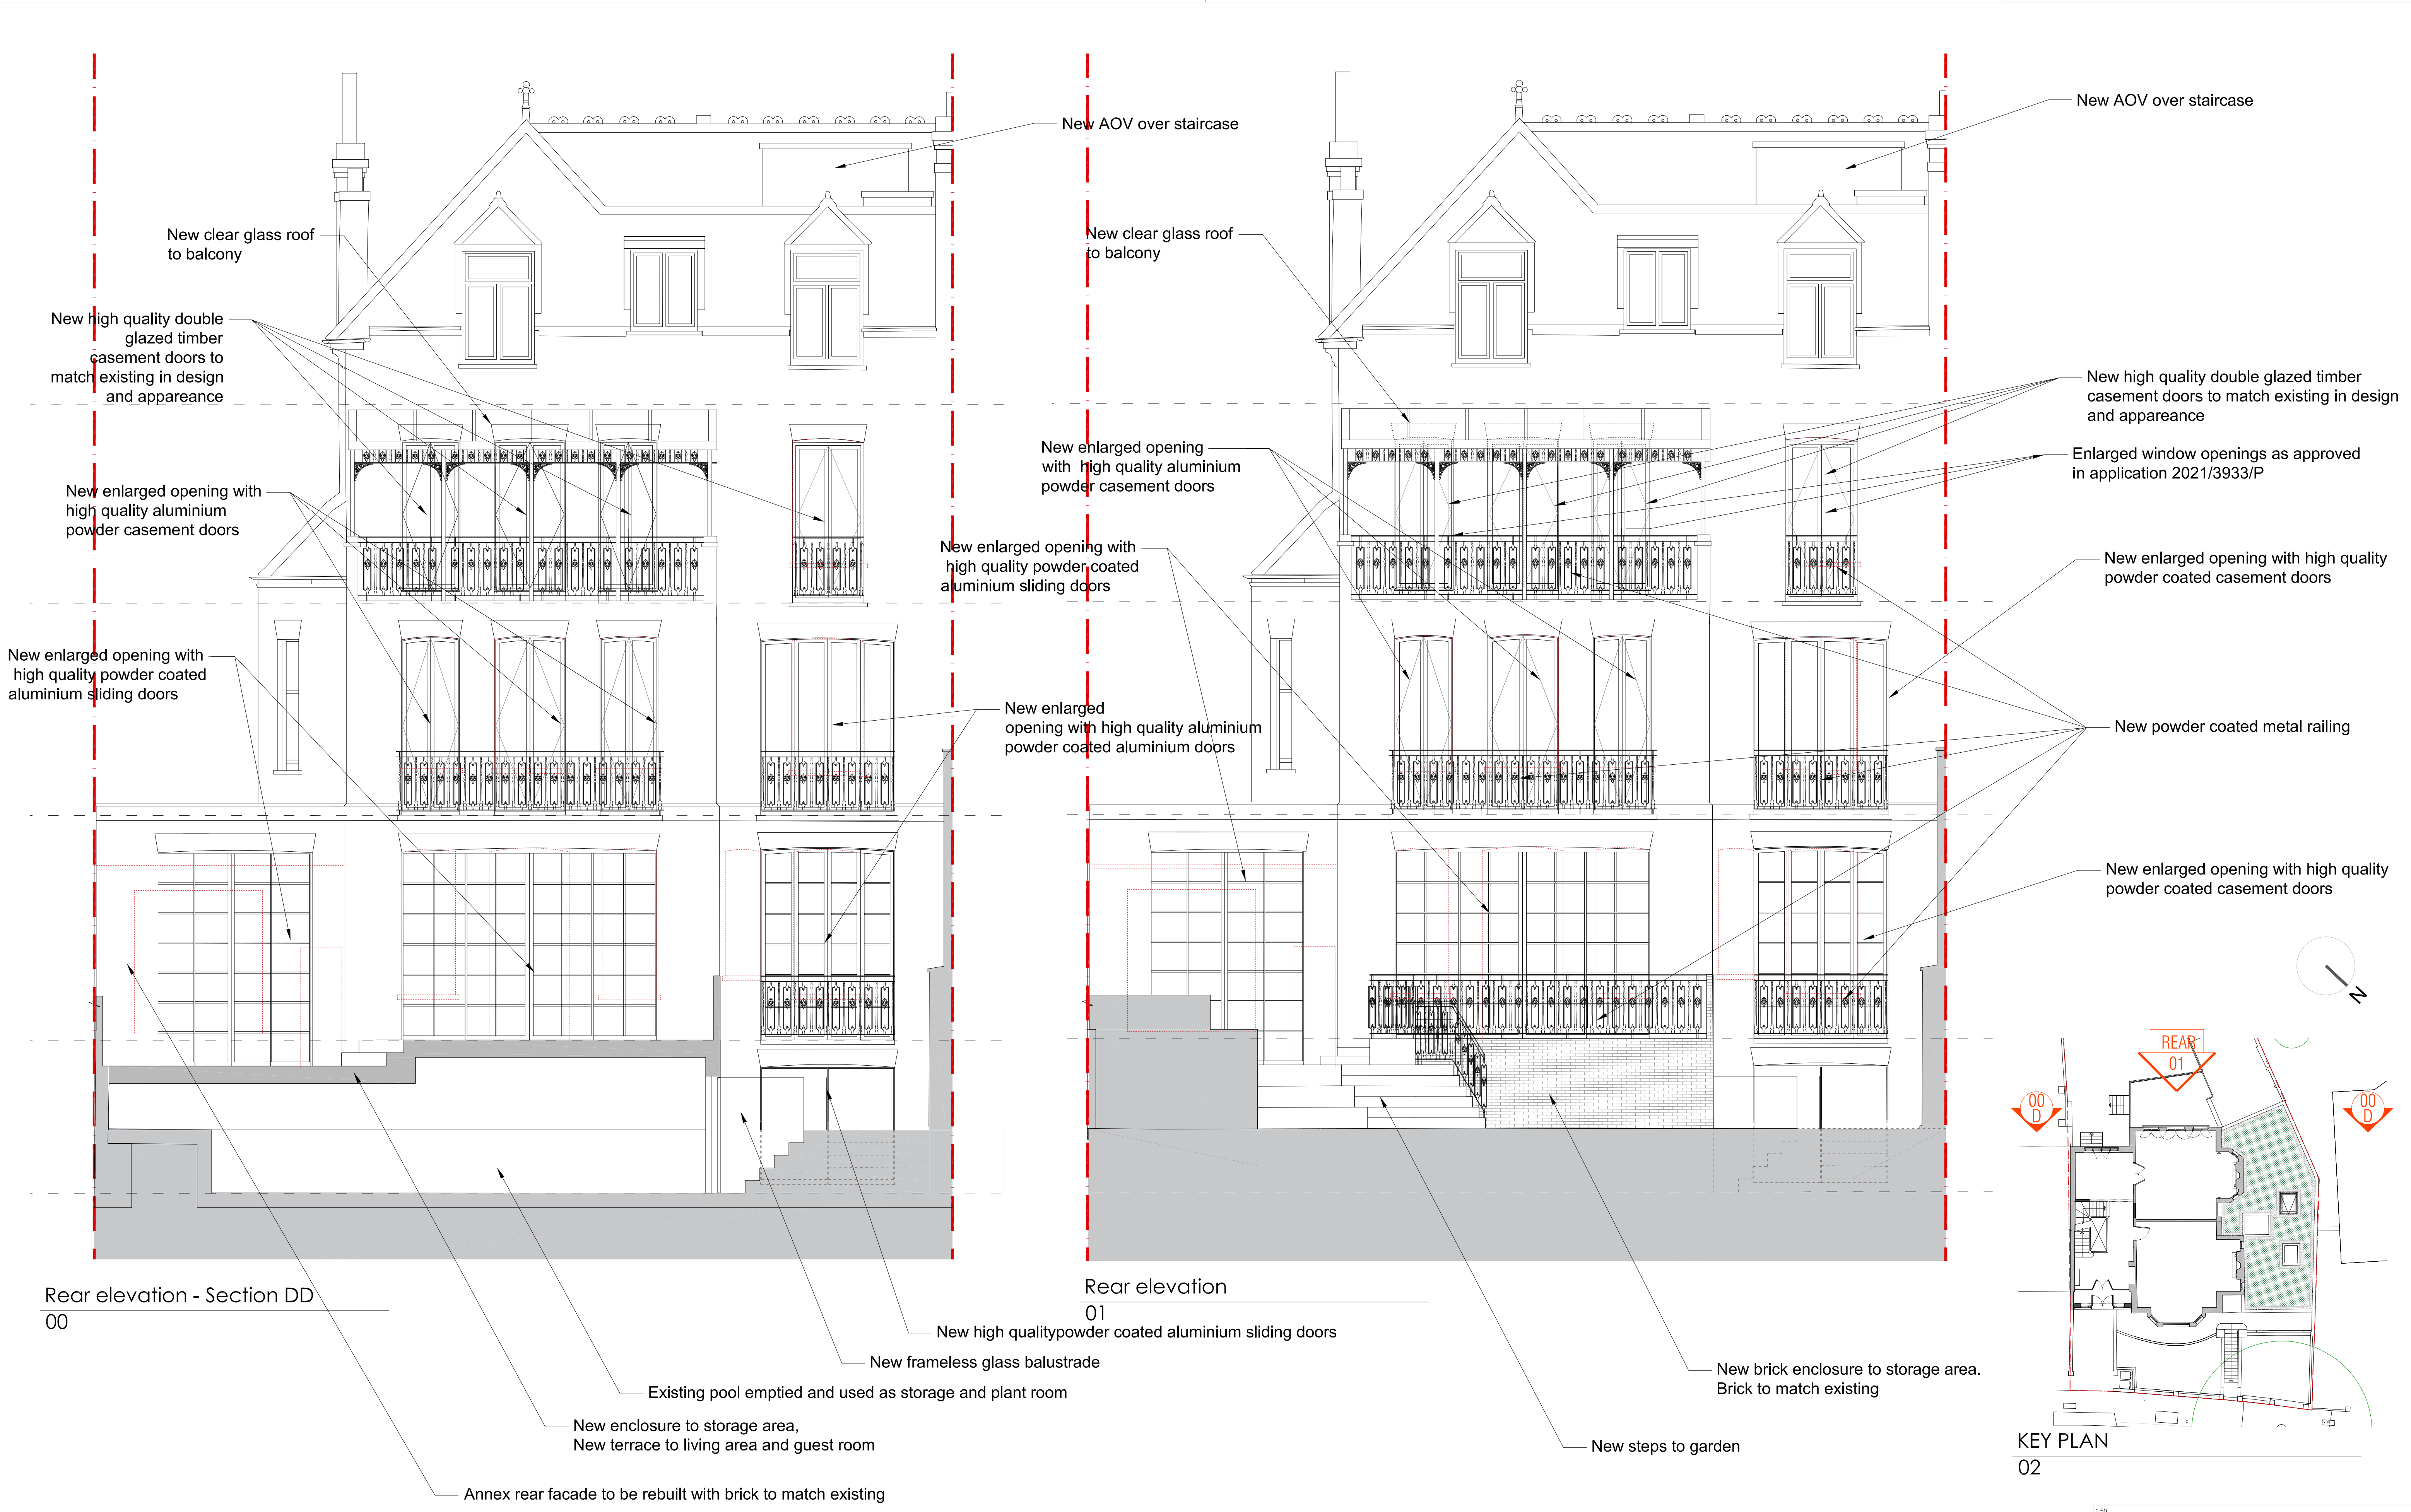

NOTES			
• Dimensions govern.			
• All dimensions are given in millimetres (mm) unless otherwise noted.			
• All dimensions shall be verified on site before proceeding with the work contractor before construction and fabrication commences.			
• Workmanship and materials to be accordance with the relevant current British Standard Codes of Practice and the Local Authorities requirements.			
• During construction the contractor shall be responsible for maintaining the structure in a stable condition.			
• These drawings are to be read in conjunction with all other contract documentation and other consultants documentation.			
• If in doubt, ask!			
PL	28-03-2022	For planning	JG
Rev	Date	Reason for Issue	ch'd

ambigram architects

Studio 2.04, 60 Gray's Inn Road
London WC1X 8AQ
© Copyright 2021


www.ambigramarchitects.com
info@ambigramarchitects.com
ambigram architects Ltd

31 Redington Rd
31 Redington Road
London NW3 7QY

Project
Proposed Rear Elevation
(South West)

Title

aa_2120	JP	PL
Job number	Drawn	Revision
June 2021		
Date	1:50_@A1	
AA-A2120_S_P-2001	1:100_@A3	
Drawing no	Scale	

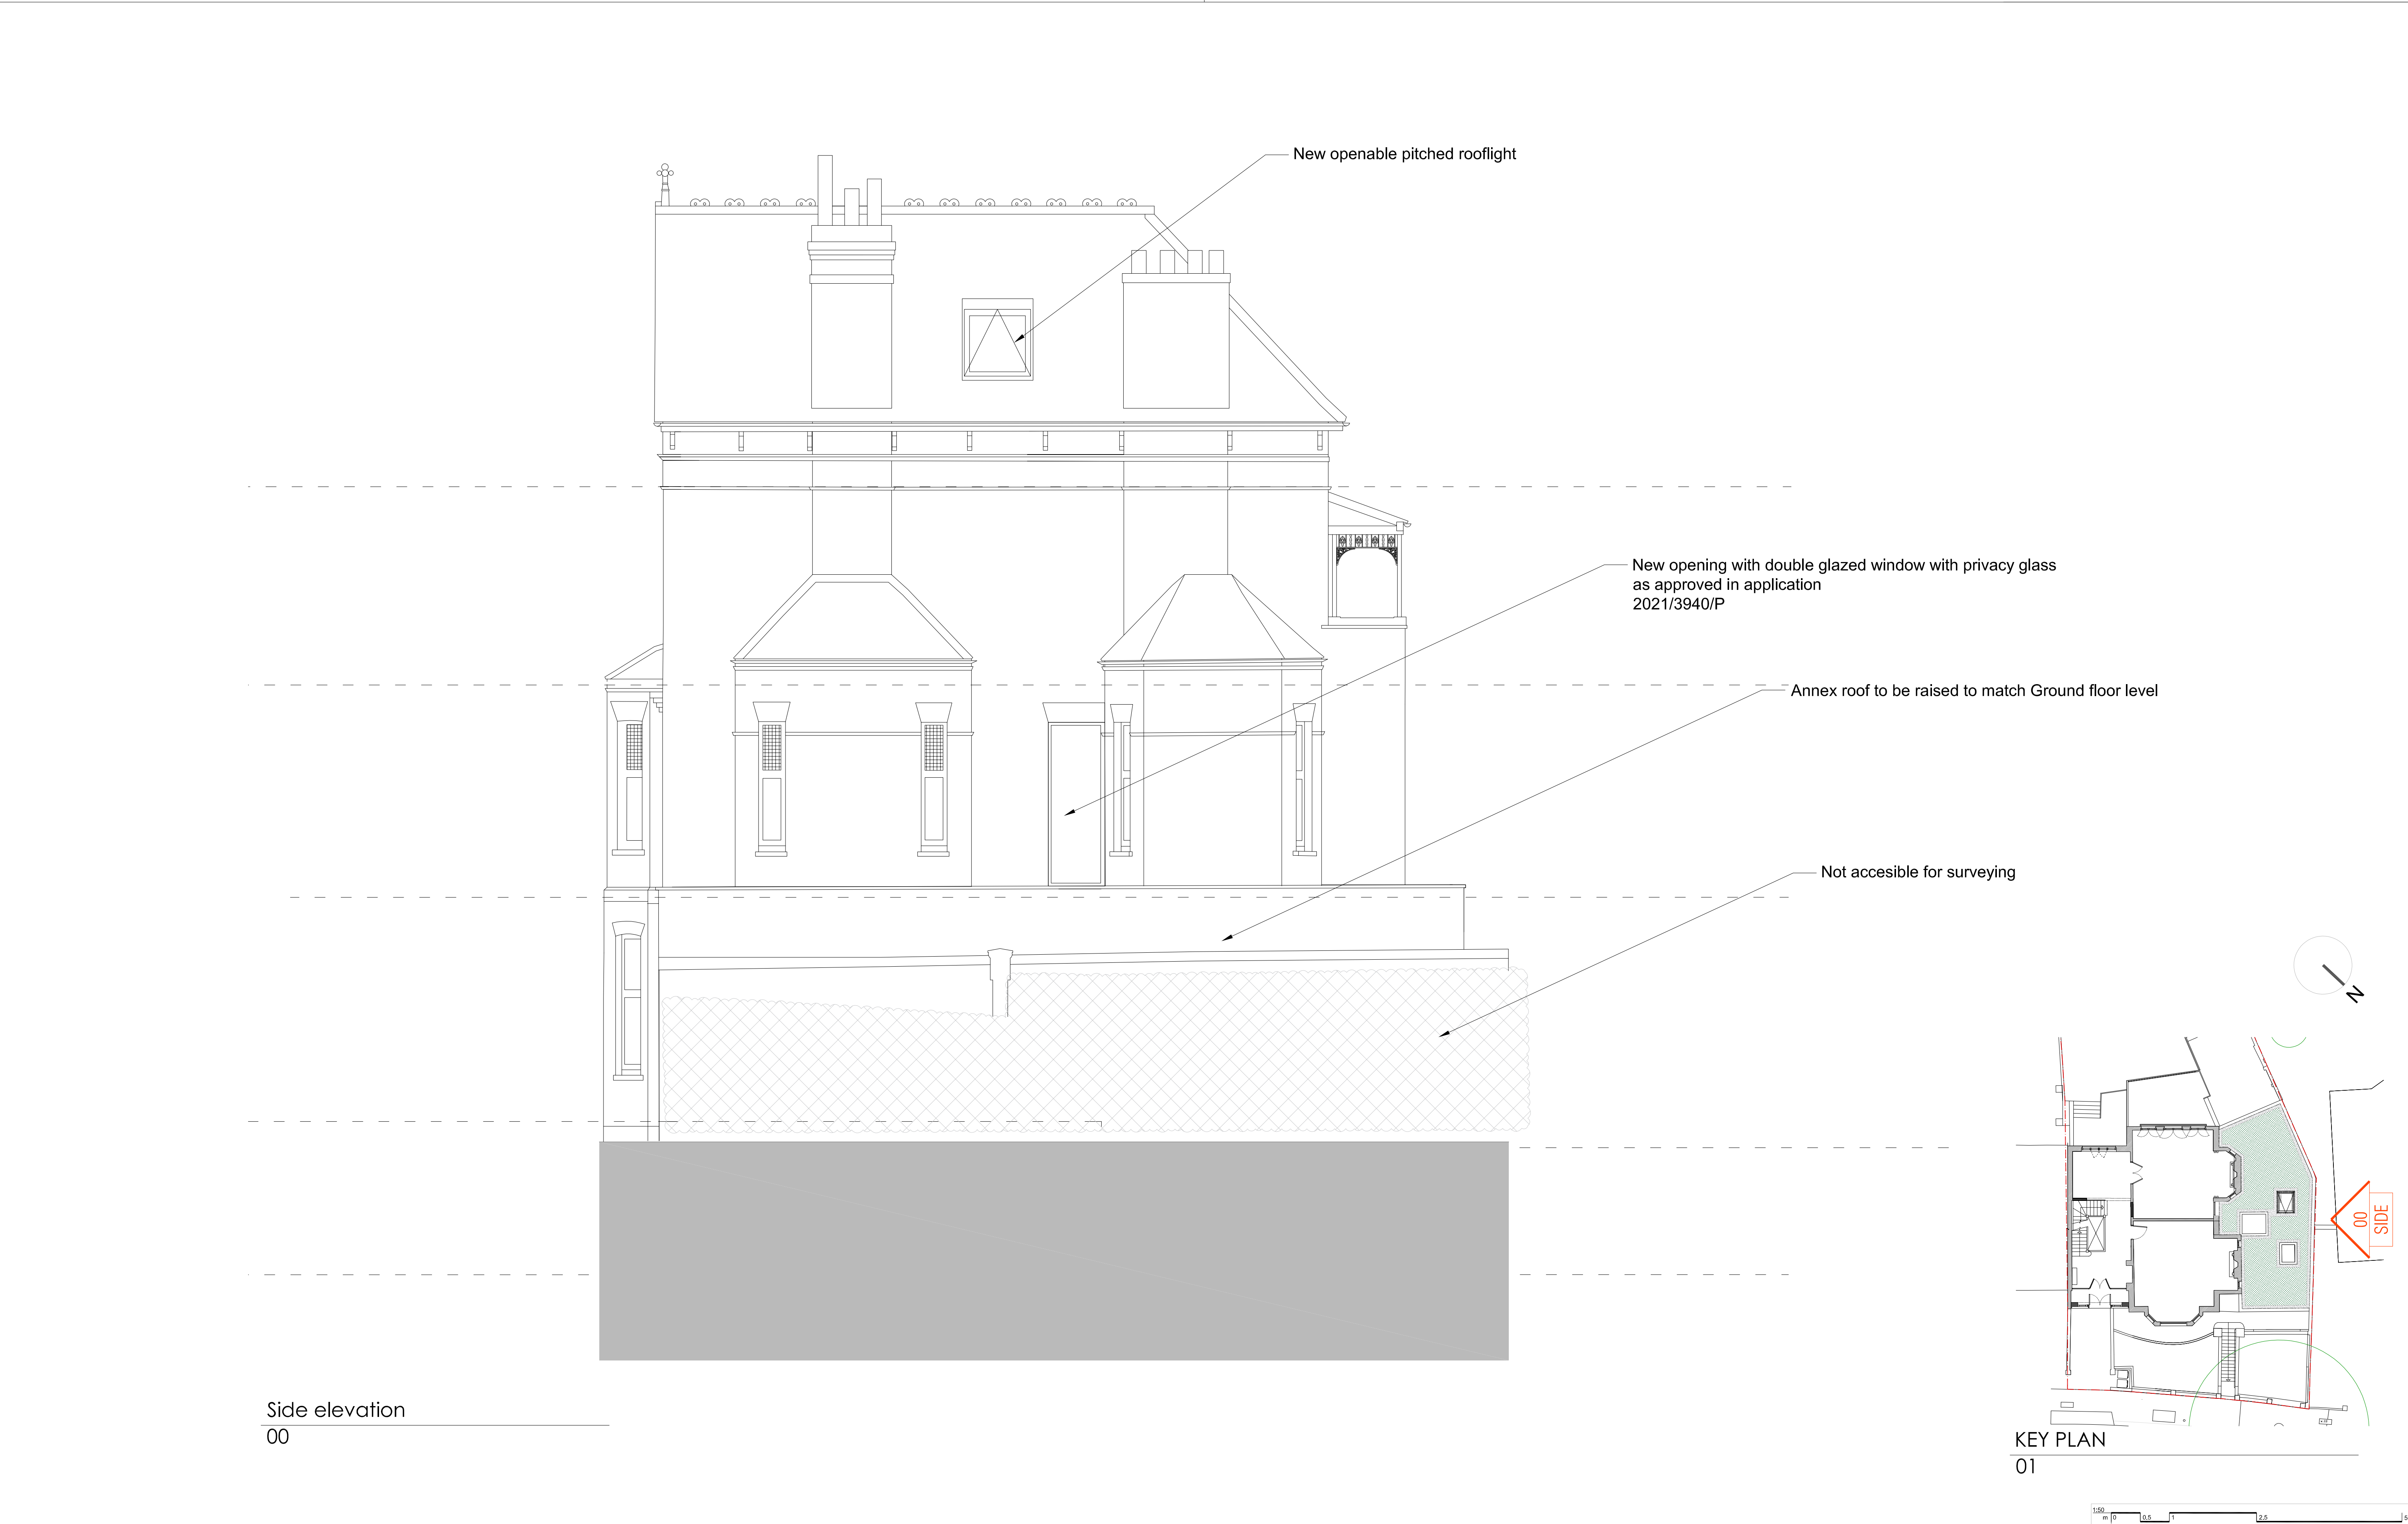

Side elevation
00

KEY PLAN
01

NOTES			
• Dimensions govern.			
• All dimensions are given in millimetres (mm) unless otherwise noted.			
• All dimensions shall be verified on site before proceeding with the work contractor before construction and fabrication commences.			
• Workmanship and materials to be accordance with the relevant current British Standard Codes of Practice and the Local Authorities requirements.			
• During construction the contractor shall be responsible for maintaining the structure in a stable condition.			
• These drawings are to be read in conjunction with all other contract documentation and other consultants documentation.			
• If in doubt, ask!			
PL	16-03-2022	For planning	JG
Rev	Date	Reason for Issue	ch'd

ambigram architects

Studio 2.04, 60 Gray's Inn Road
London WC1X 8AQ

© Copyright 2021

www.ambigramarchitects.com
info@ambigramarchitects.com

ambigram architects ltd

31 Redington Rd

31 Redington Road
London NW3 7QY

Project
Proposed Side elevation
(North West)

Title

aa_2120

Job number

June 2021

Date

AA-A2120_S_P-2002

Drawing no

JP

Drawn


PL

Revision


1:50_@A1

1:100_@A3


Scale

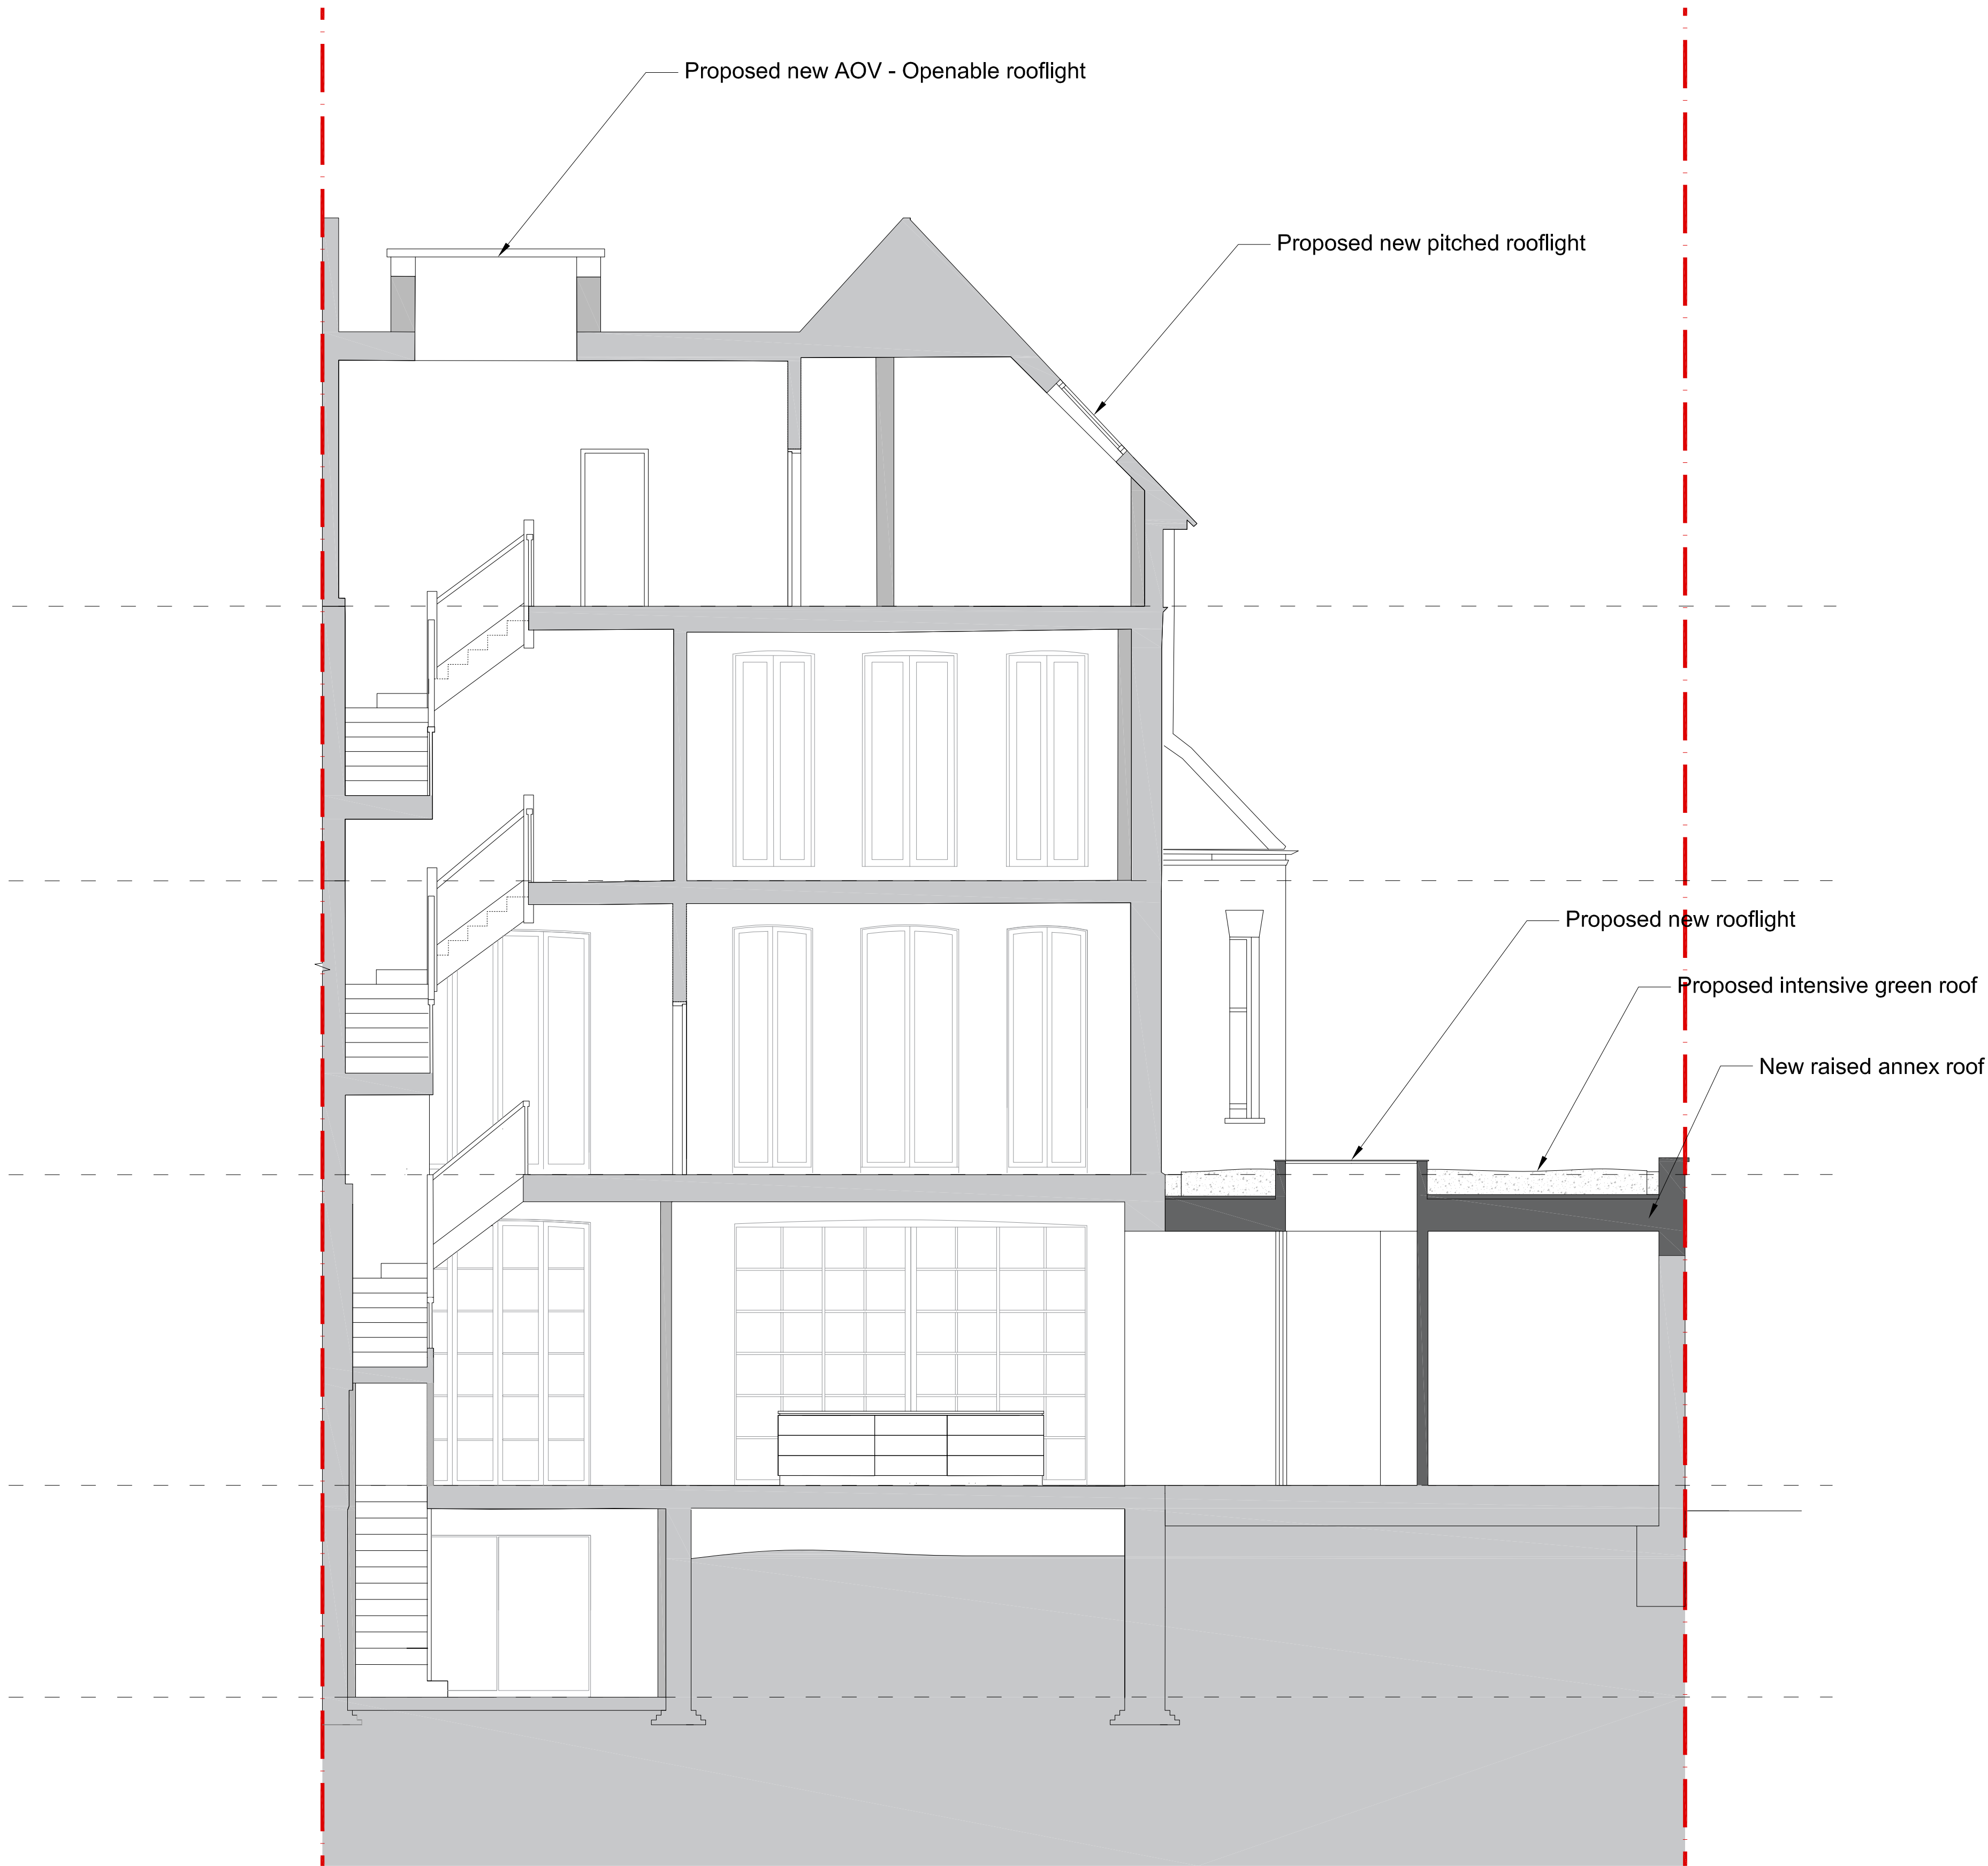

Section AA
00

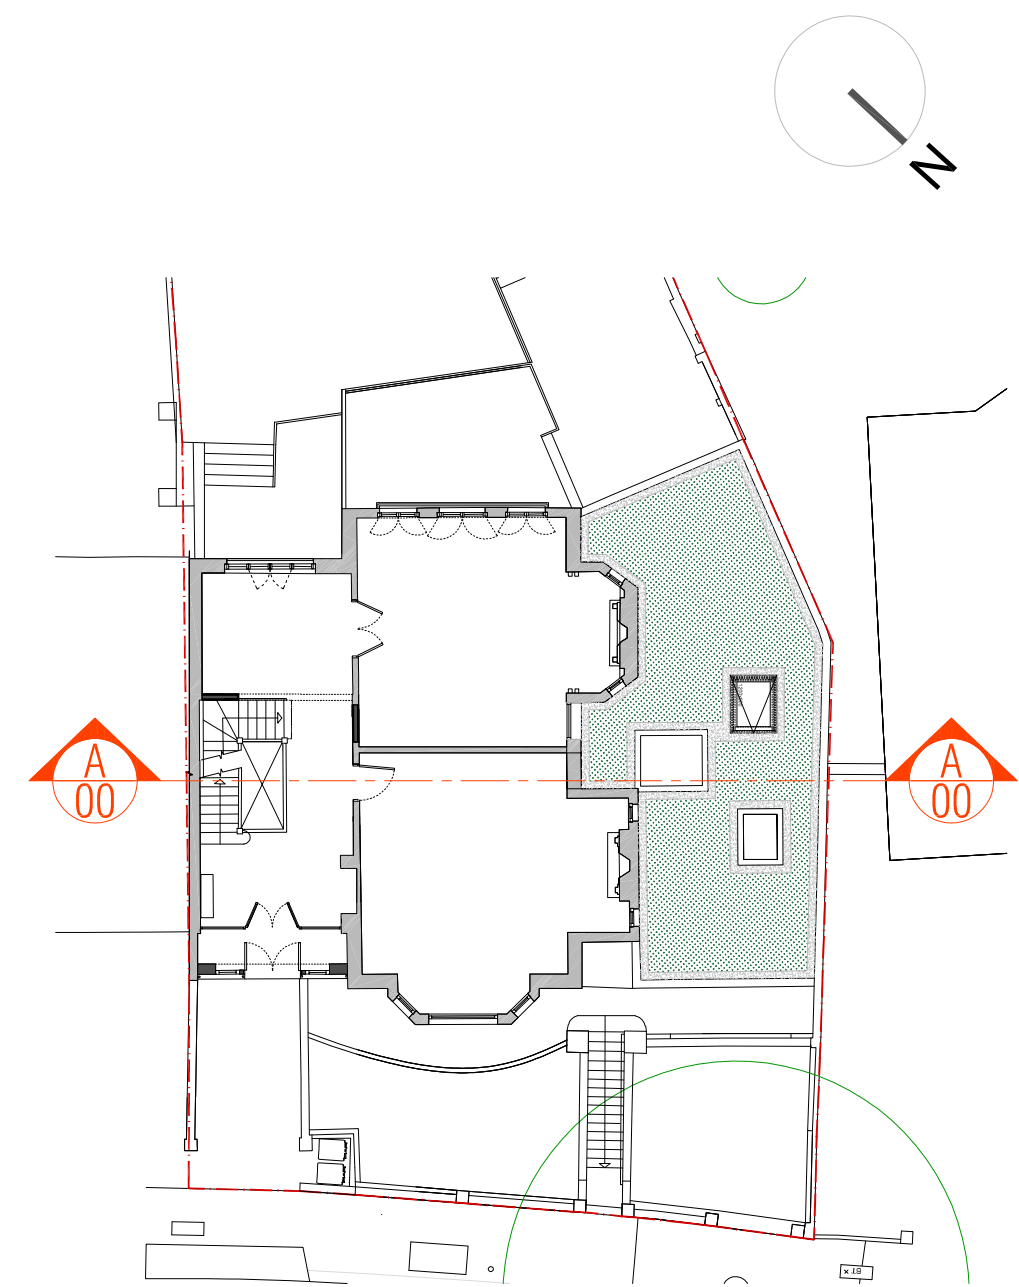

KEY PLAN
01

 

NOTES			
• Dimensions govern.			
• All dimensions are given in millimetres (mm) unless otherwise noted.			
• All dimensions shall be verified on site before proceeding with the work contractor before construction and fabrication commences.			
• Workmanship and materials to be accordance with the relevant current British Standard Codes of Practice and the Local Authorities requirements.			
• During construction the contractor shall be responsible for maintaining the structure in a stable condition.			
• These drawings are to be read in conjunction with all other contract documentation and other consultants documentation.			
• If in doubt, ask!			
PL	23-03-2022	For planning	JG
Rev	Date	Reason for Issue	ch'd

ambigram architects

Studio 2.04, 60 Gray's Inn Road
London WC1X 8AQ
© Copyright 2021

www.ambigramarchitects.com
info@ambigramarchitects.com
ambigram architects Ltd

31 Redington Rd

31 Redington Road
London NW3 7QY

Project

Proposed Section AA

Title

aa_2120

Job number

June 2021

Date

AA-A2120_S_P-3000

Drawing no

JP

Drawn


PL

Revision

1:50_@A1

1:100_@A3

Scale

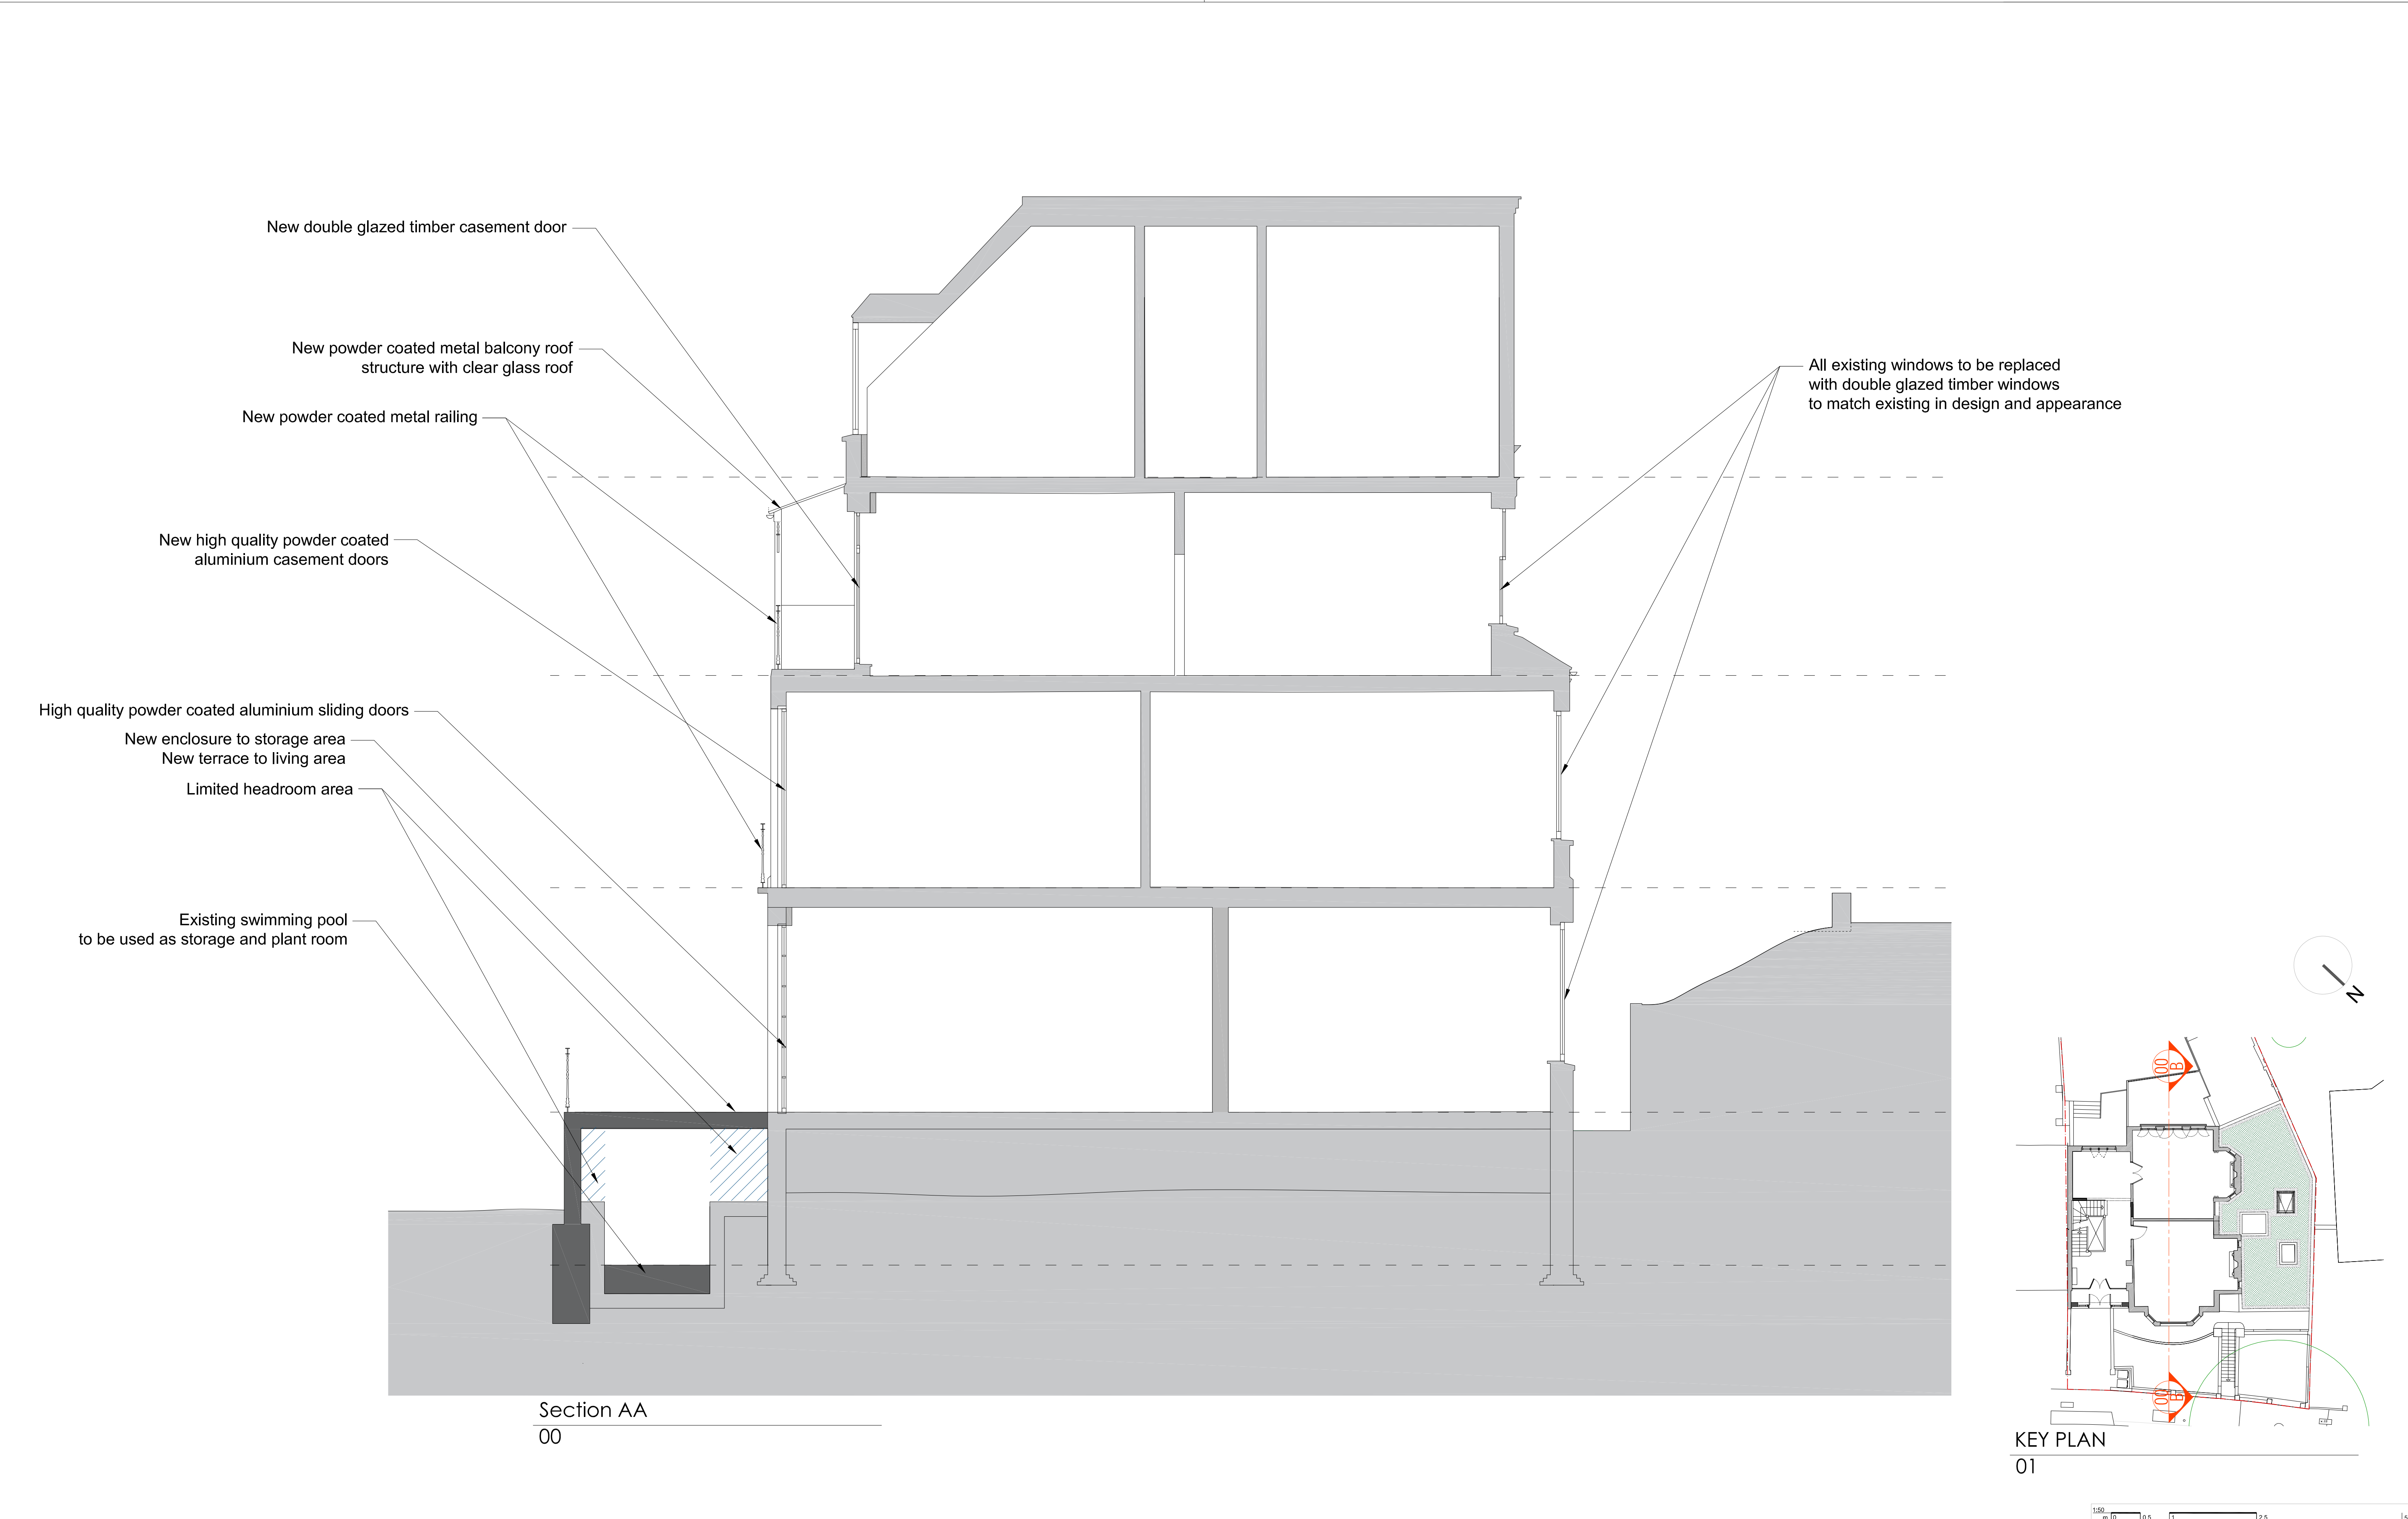

NOTES				
• Dimensions govern.				
• All dimensions are given in millimetres (mm) unless otherwise noted.				
• All dimensions shall be verified on site before proceeding with the work contractor before construction and fabrication commences.				
• Workmanship and materials to be accordance with the relevant current British Standard Codes of Practice and the Local Authorities requirements.				
• During construction the contractor shall be responsible for maintaining the structure in a stable condition.				
• These drawings are to be read in conjunction with all other contract documentation and other consultants documentation.				
• If in doubt, ask!				
PL	23-03-2022	For planning	JG	
Rev	Date	Reason for Issue	ch'd	

ambigram architects

Studio 2.04, 60 Gray's Inn Road
London WC1X 8AQ

© Copyright 2021

www.ambigramarchitects.com
info@ambigramarchitects.com

ambigram architects ltd

31 Redington Rd

Project

Proposed Section BB

Title

31 Redington Road
London NW3 7QY

JP

Drawn

PL

Revision

aa_2120

Job number

June 2021

Date


AA-A2120_S_P-3001

Drawing no

1:50 @A1

1:100 @A3

Scale

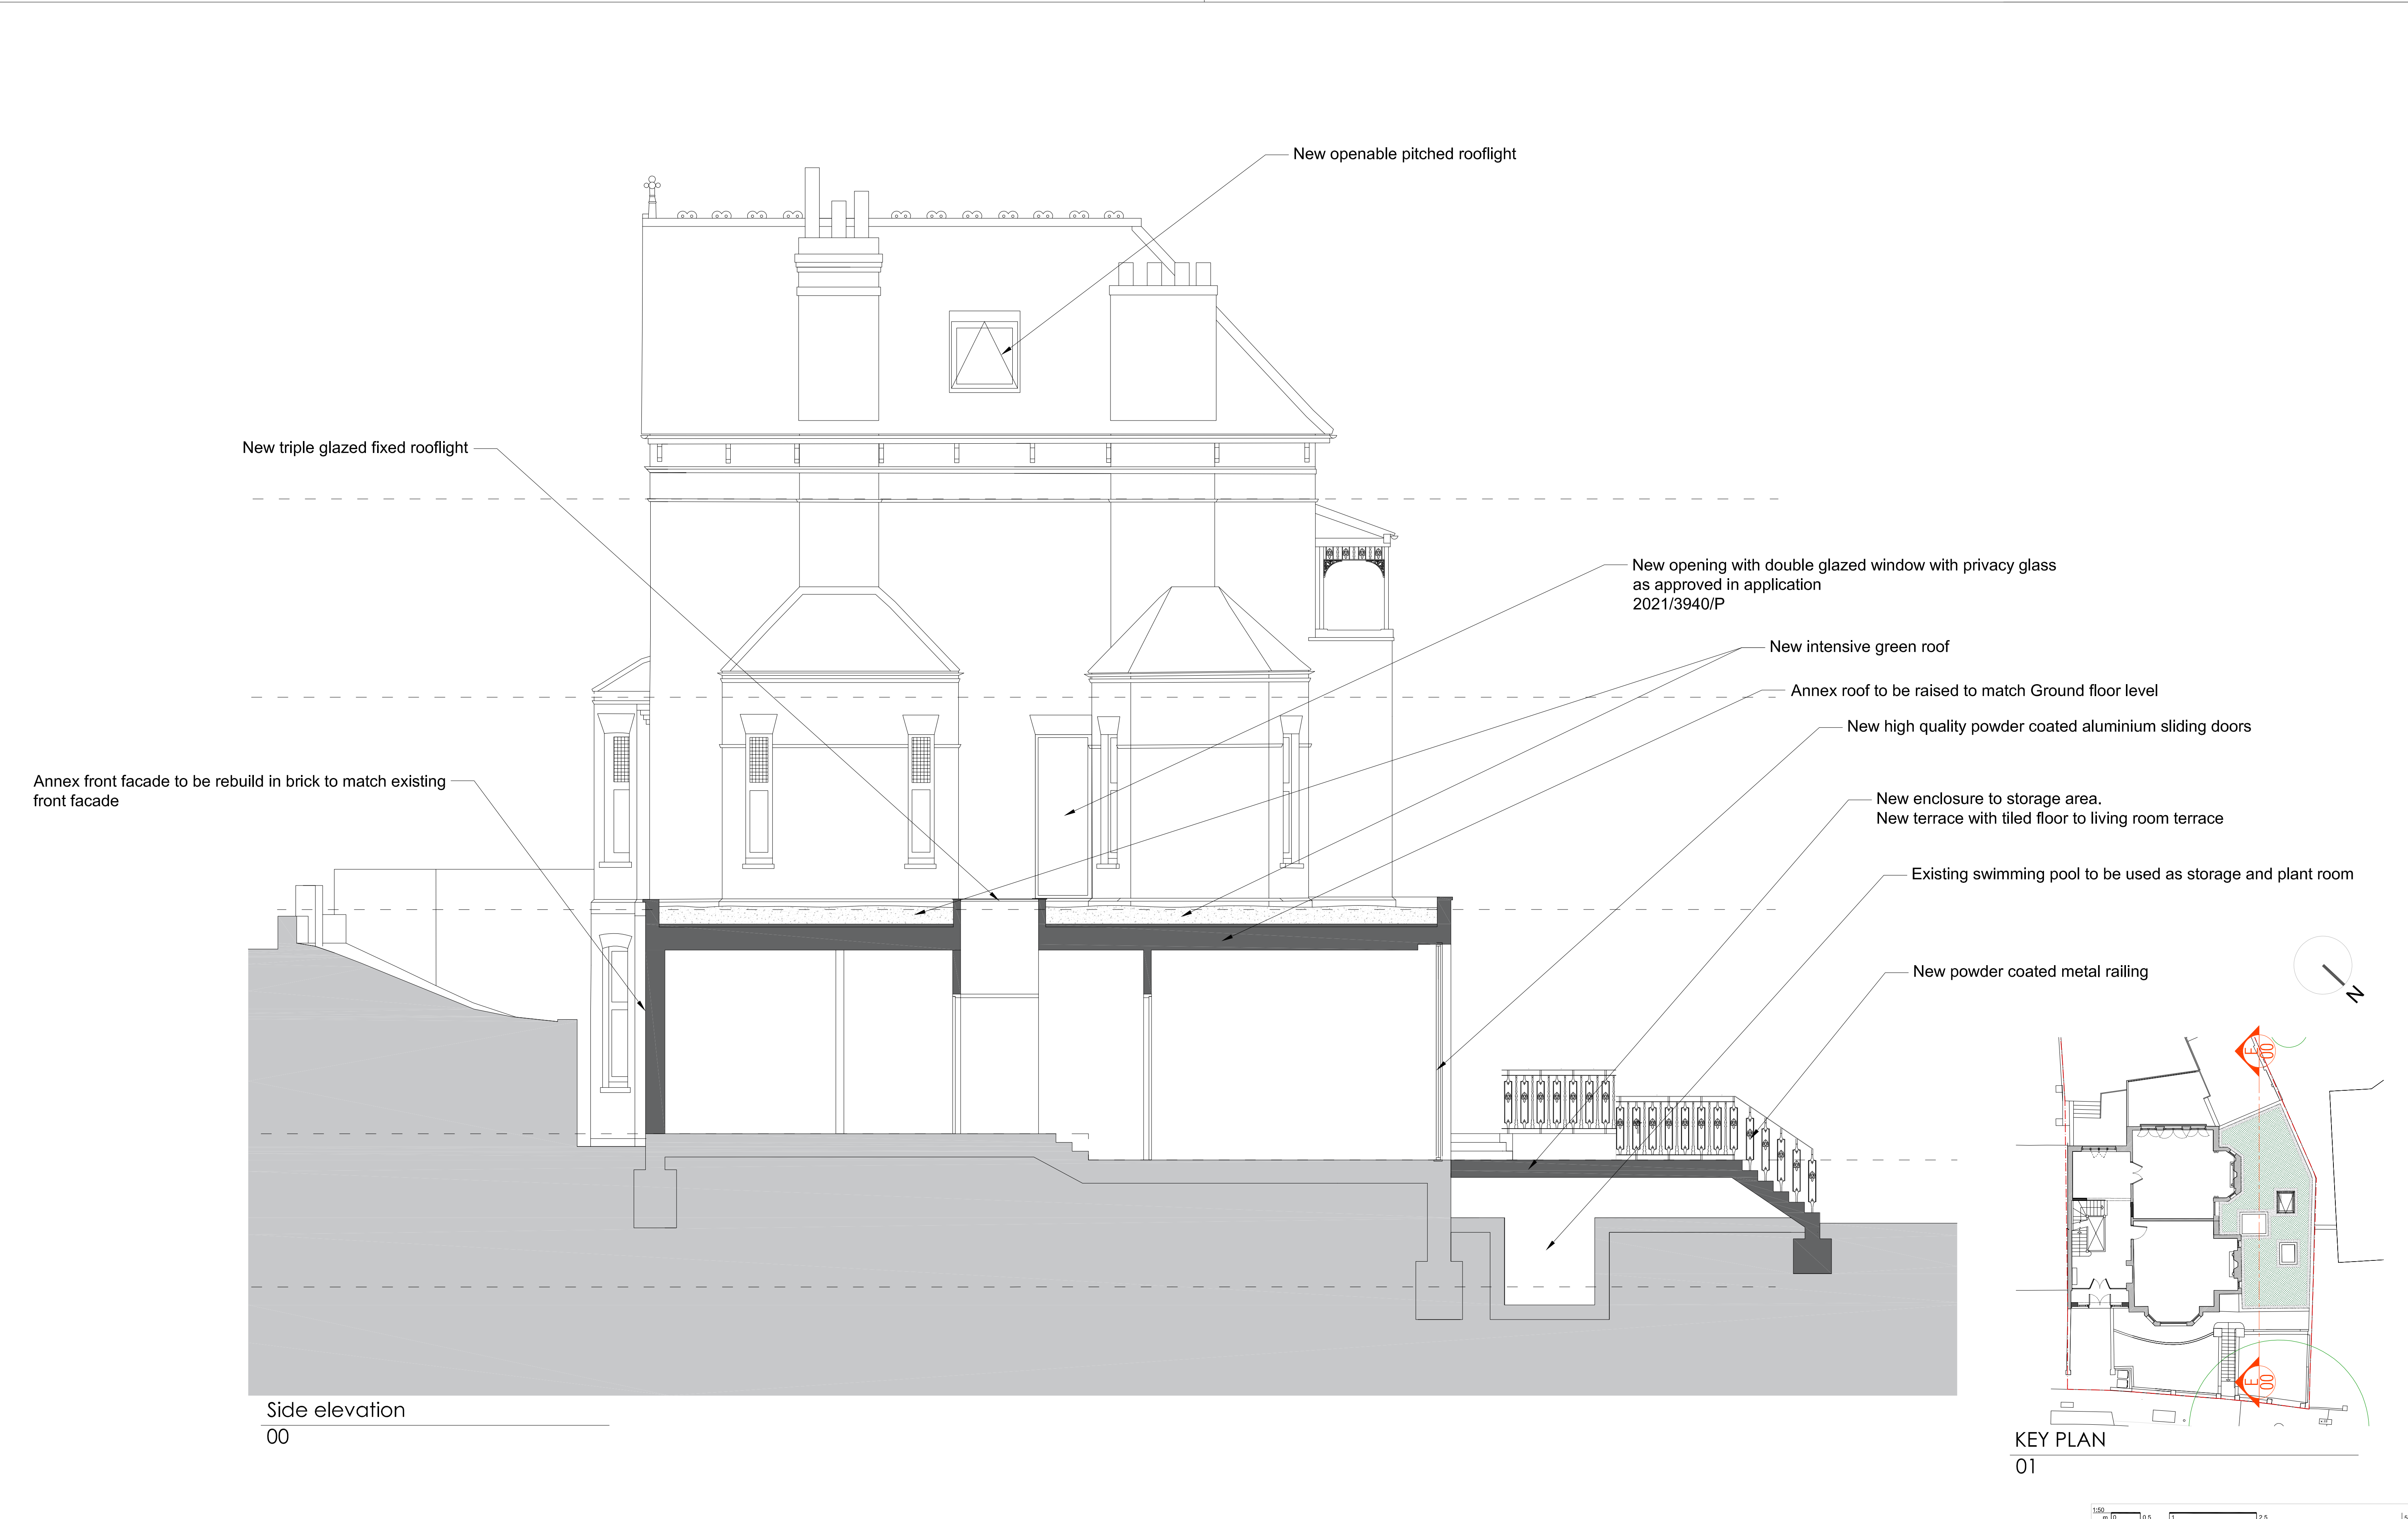

<div>NOTES</div> <ul style="list-style-type: none">• Dimensions govern.• All dimensions are given in millimetres (mm) unless otherwise noted.• All dimensions shall be verified on site before proceeding with the work contractor before construction and fabrication commences.• Workmanship and materials to be accordance with the relevant current British Standard Codes of Practice and the Local Authorities requirements.• During construction the contractor shall be responsible for maintaining the structure in a stable condition.• These drawings are to be read in conjunction with all other contract documentation and other consultants documentation.• If in doubt, ask!				
PL	16-03-2022	For planning	JG	
Rev	Date	Reason for Issue	ch'd	

ambigram architects

Studio 2.04, 60 Gray's Inn Road
London WC1X 8AQ

© Copyright 2021

www.ambigramarchitects.com

info@ambigramarchitects.com

ambigram architects ltd

31 Redington Rd

31 Redington Road
London NW3 7QY

Project

Proposed Section EE

Title

aa_2120

Job number

June 2021

Date

AA-A2120_S_P-3002

Drawing no

JP

Drawn

1:50_@A1

1:100_@A3

Scale

PL

Revision



NOTES • Dimensions govern. • All dimensions are given in millimetres (mm) unless otherwise noted. • All dimensions shall be verified on site before proceeding with the work contractor before construction and fabrication commences. • Workmanship and materials to be accordance with the relevant current British Standard Codes of Practice and the Local Authorities requirements. • During construction the contractor shall be responsible for maintaining the structure in a stable condition. • These drawings are to be read in conjunction with all other contract documentation and other consultants documentation. • If in doubt, ask!				
	PL	16-03-2022	For planning	JG
	Rev	Date	Reason for Issue	ch'd

ambigram architects

Studio 2.04, 60 Gray's Inn Road
London WC1X 8AQ
© Copyright 2021

www.ambigramarchitects.com
info@ambigramarchitects.com
ambigram architects Ltd

31 Redington Rd

31 Redington Road
London NW3 7QY

Project

Proposed Site Plan

Title

aa_2120

Job number

June 2021

Date

AA-A2120_S_P-4000

Drawing no

JP

Drawn

1:100_@A1

1:200_@A3

Scale

T-01

Revision