



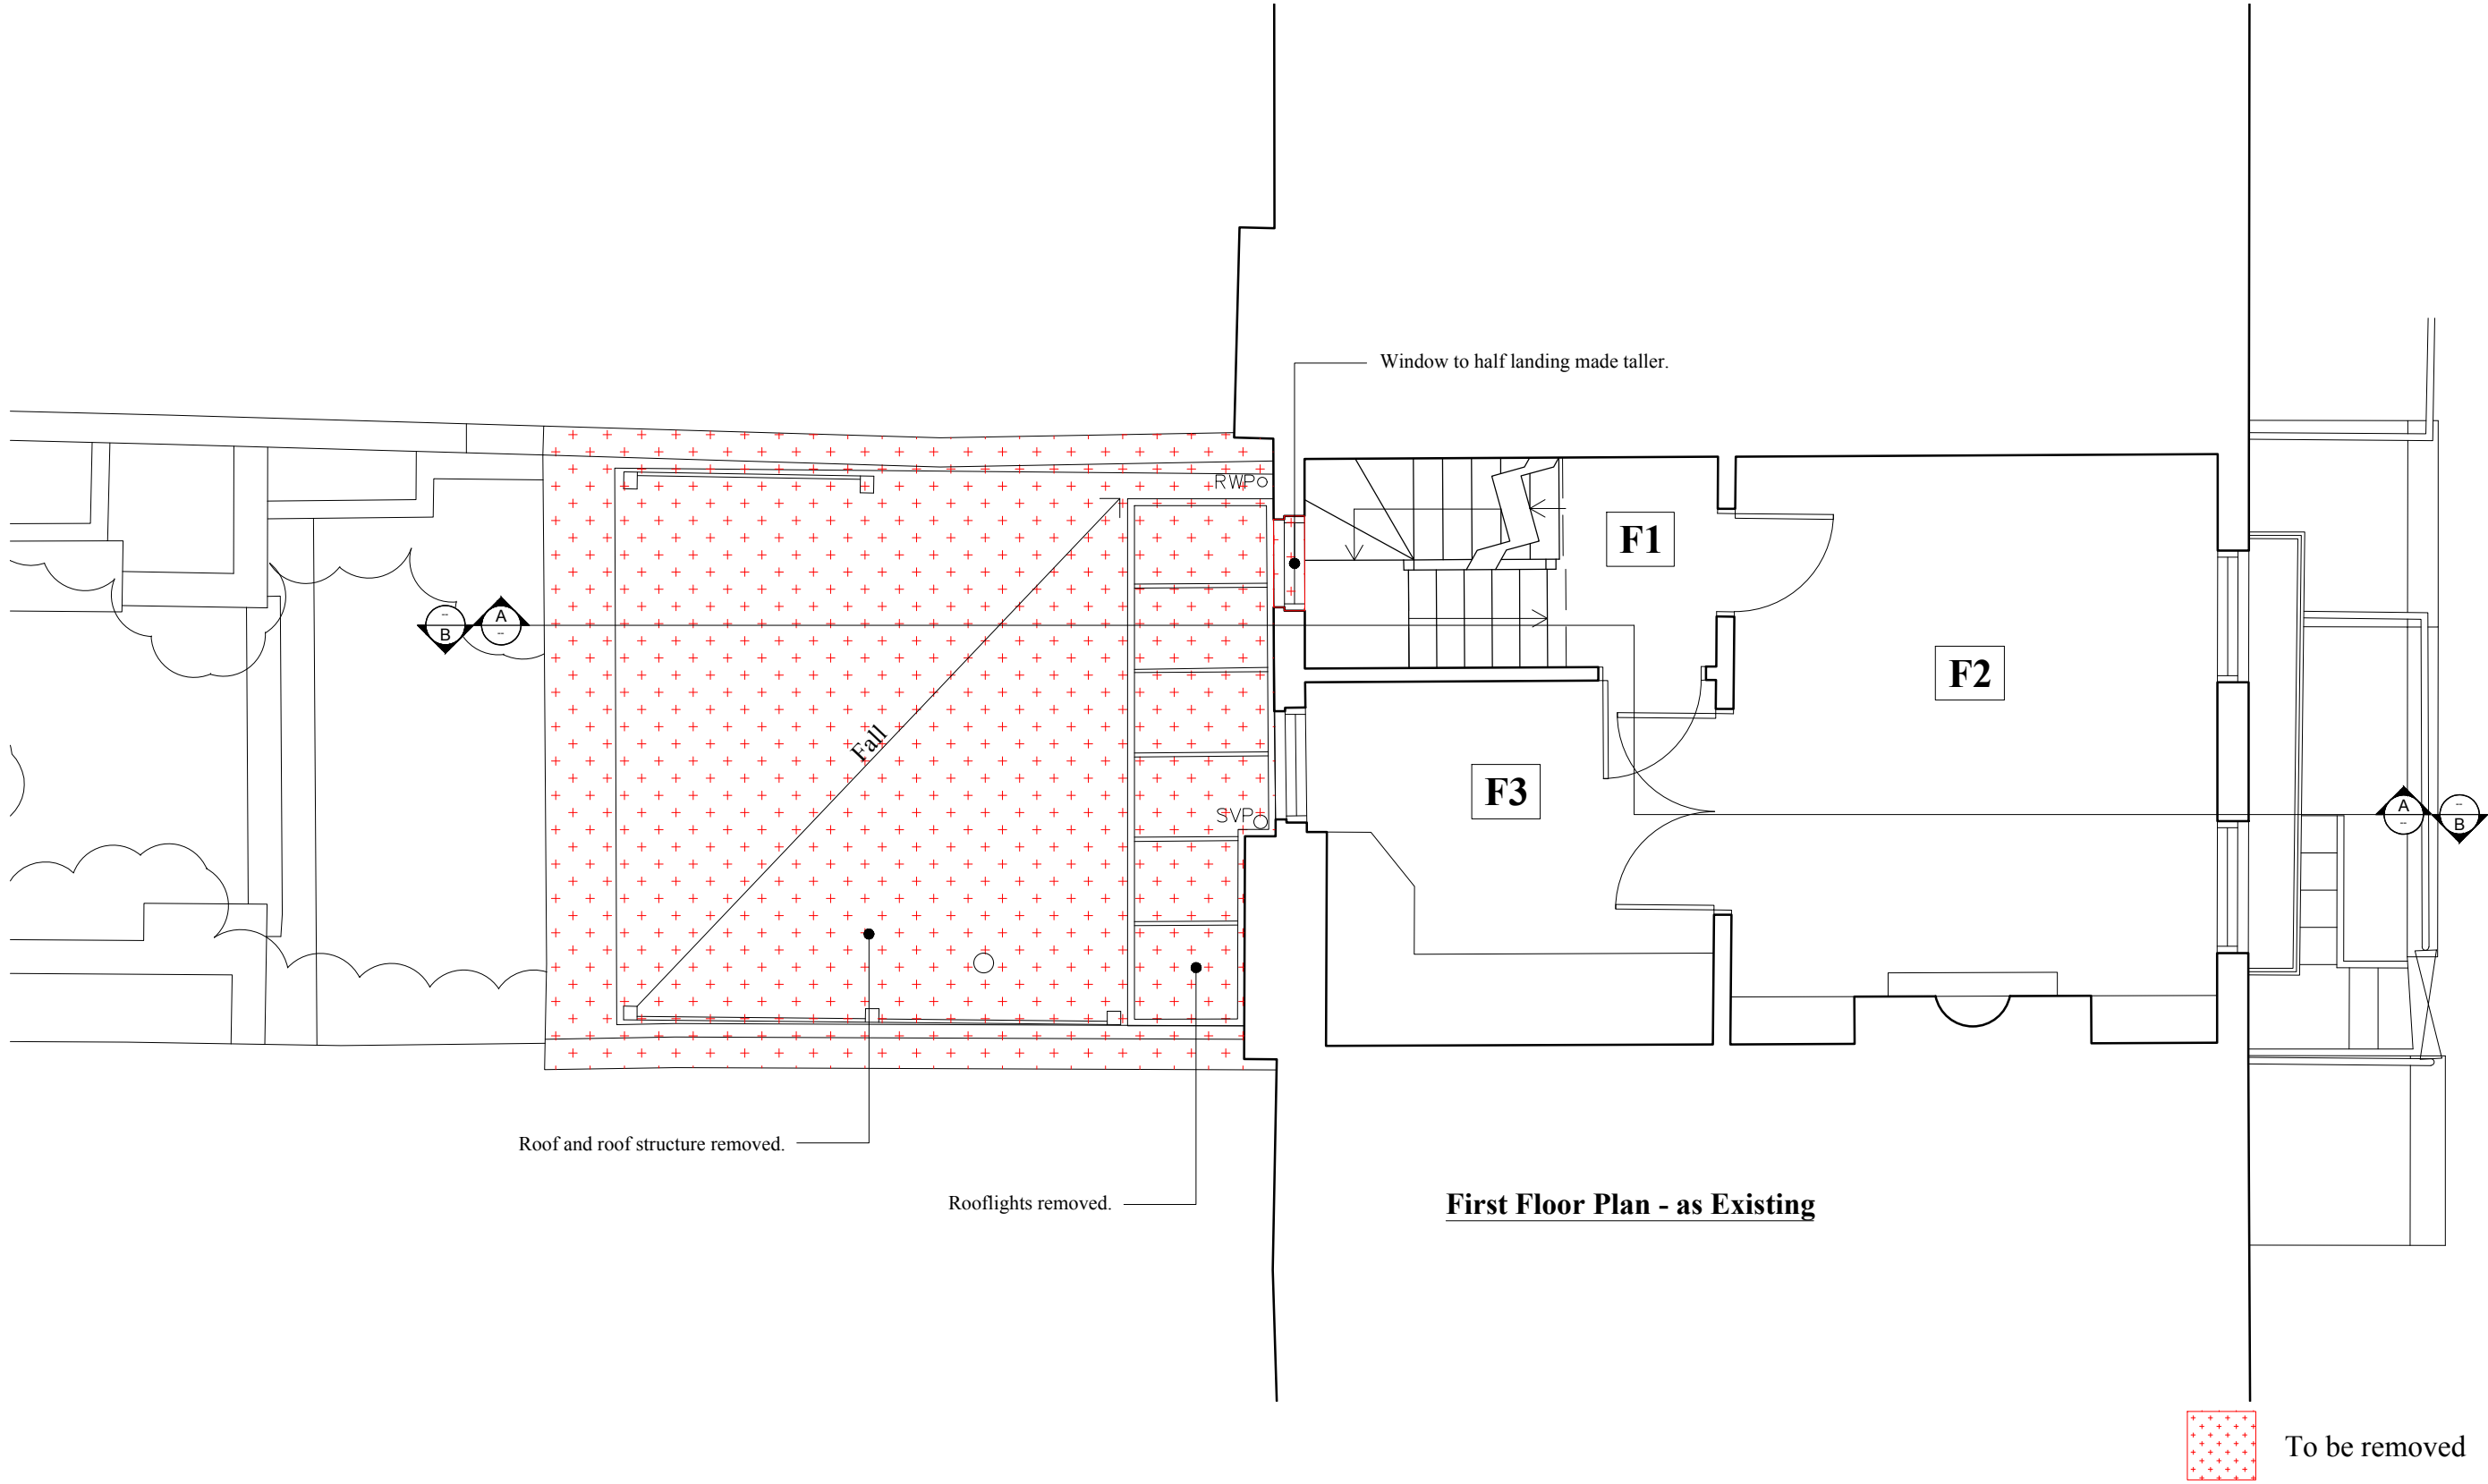

First Floor Plan - as Existing

119 Arlington Road	No. 6268/04	Rev. --
EXISTING -First Floor	Date November 2021	Drawn PG
Scale 1:50 @ A3 Size		

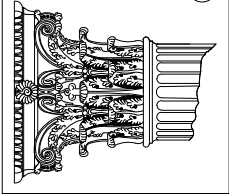

RUSSELL TAYLOR ARCHITECTS
mail@rtarchitects.co.uk
LONDON
CORNWALL
© Russell Taylor Architects own the copyright to this drawing and design

www.rtarchitects.co.uk
TEL: 020 7261 1984
TEL: 01503 273 092