




FRONT ELEVATION

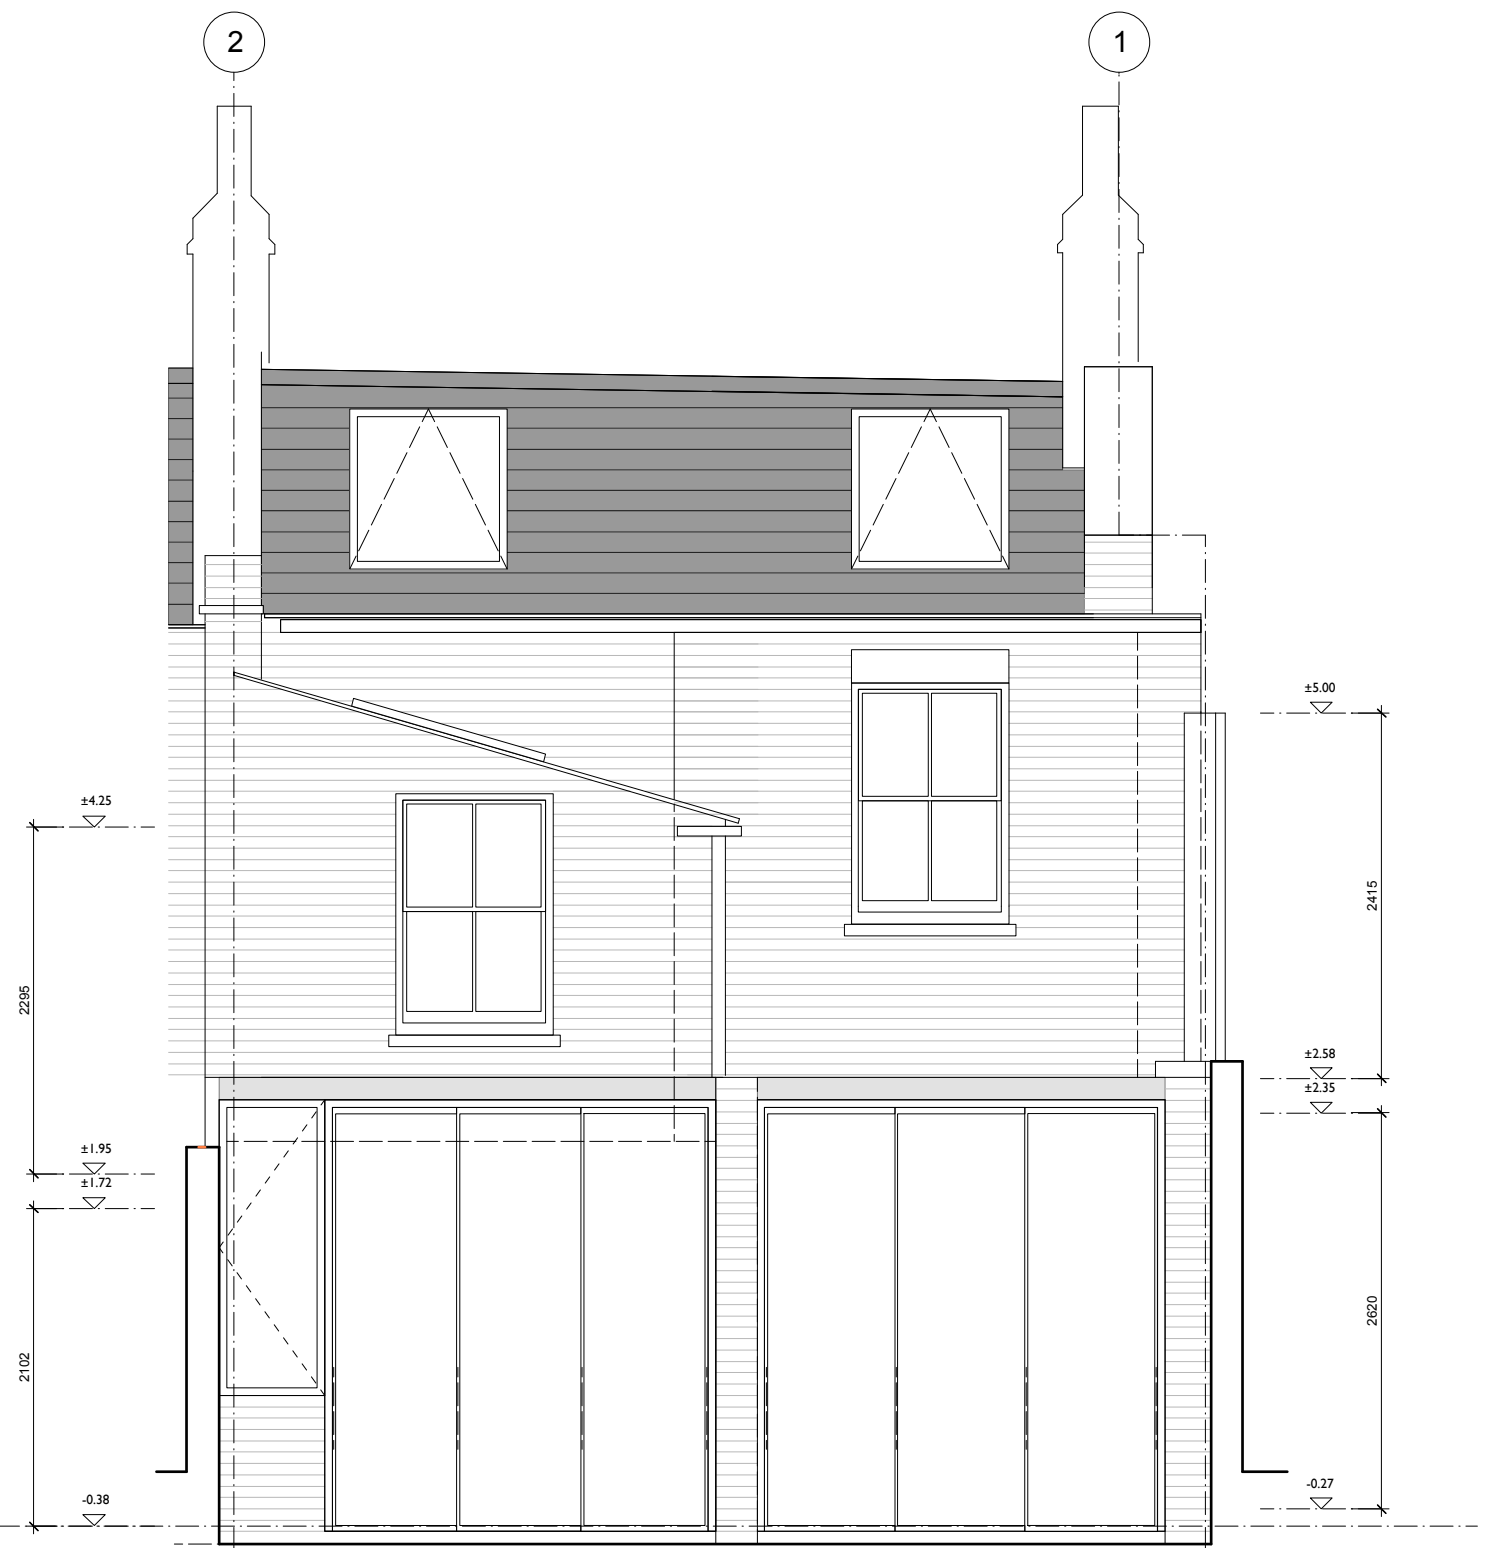

REAR ELEVATION

MARTINS CAMISULI Unit 1, 2A Oakford Road, London NW5 1AH Tel 020 7267 86 22

JOB TITLE: 42 Harwood Street

DRWG TITLE: Proposed Elevations

DRWG NO: MC/214(02)_07

SCALE: 1:50

DATE: July 2021

REVISION: A 290322 General revisions following planners comments

**ALL DIMENSIONS INDICATED ON THIS DRAWING ARE SUBJECT TO ALTERATIONS ONCE ON SITE.
CONFIRM ALL DIMENSION ON SITE PRIOR TO ORDERING AND CONSTRUCTION**

Scale bar

