


Notes
This drawing is copyright Piercy&Company.
Do not scale from this drawing.
All dimensions and levels to be checked on site by the contractor and such dimensions to be his responsibility.
Report all drawing errors, omissions and discrepancies to the architect.

DISCLAIMER
This document may be issued in an editable digital CAD format to enable others to use it as background information to make alterations and/or additions. In that instance the file will be accompanied by a PDF version as a record of the original file. It is for those parties making such alterations and/or additions to ensure that they make use of current background information.

Piercy&Company accepts no liability for either, any such alterations and/or additions to the background information by others; or any other changes made by others to the architectural content of the background information itself.

0m 5cm 10cm 25cm

Key

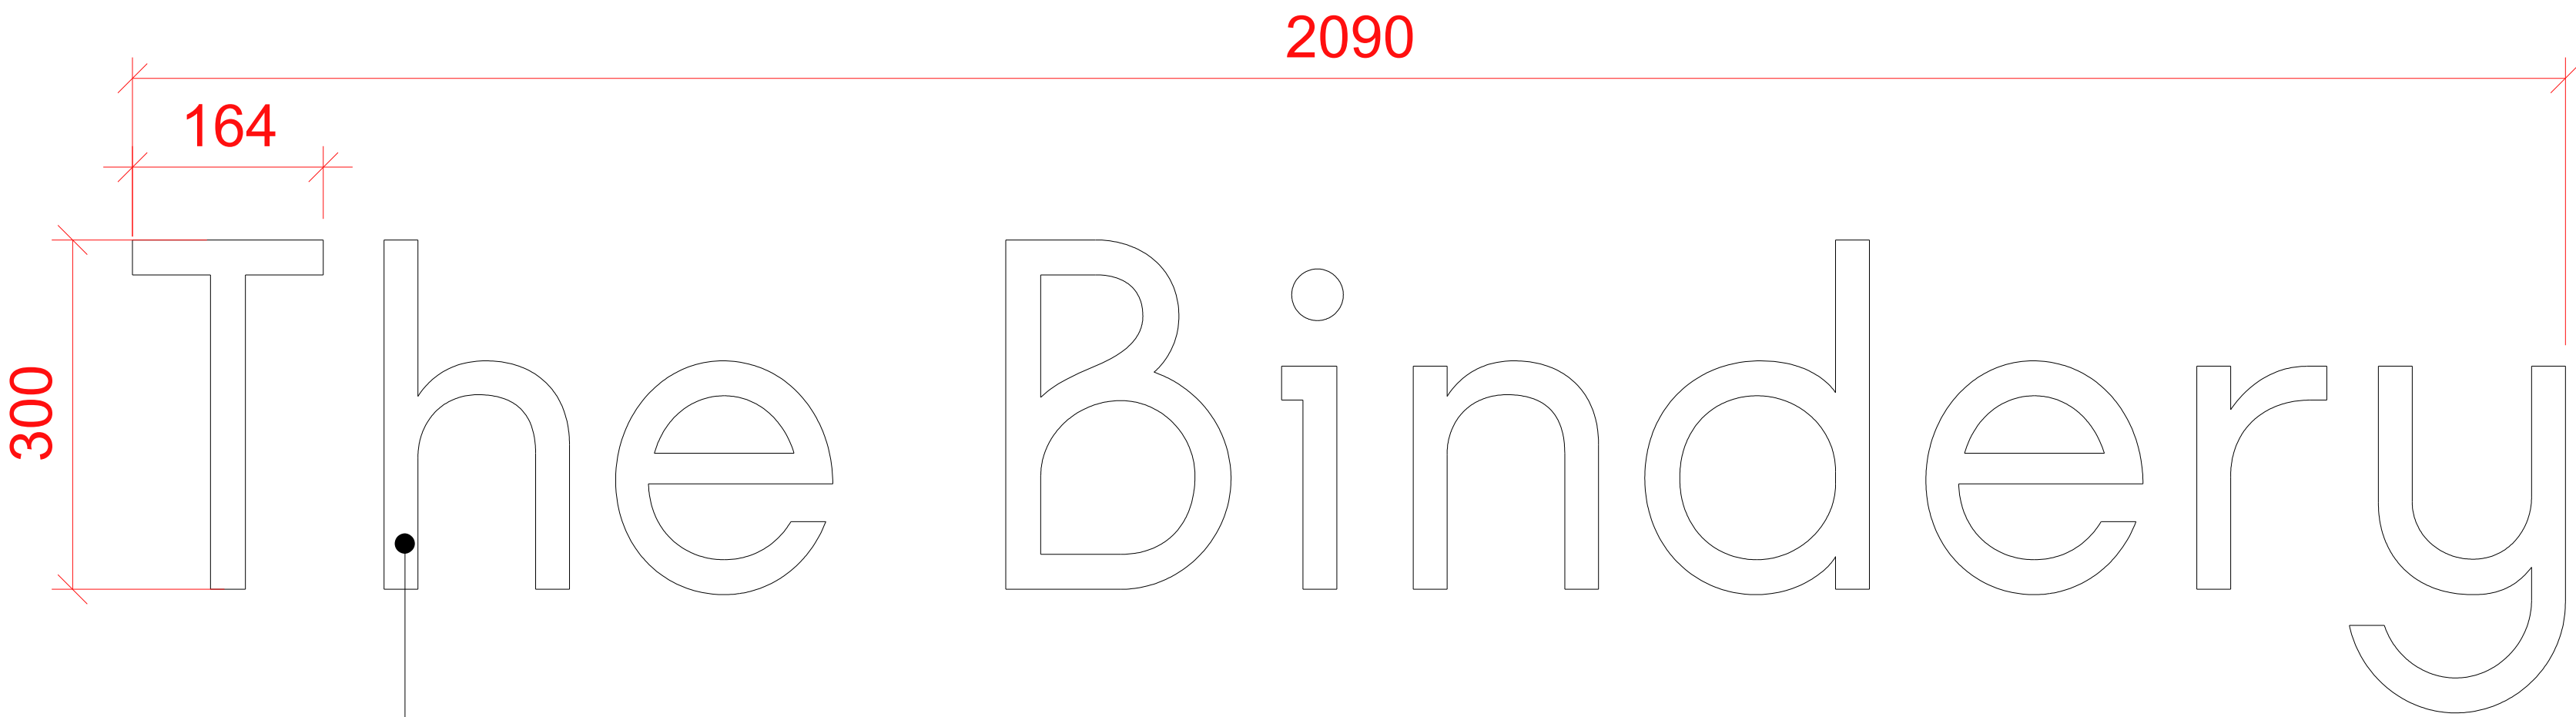

Proposed signage
of building


Materiality:
T22 Quartz bronze Hairline Stainless
letterset by Rimex
Flat faced, 50mm depth



Sample of material

30.03.22 Advertisement Consent

| Rev | Date | Description |
|-----|------|-------------|
|-----|------|-------------|

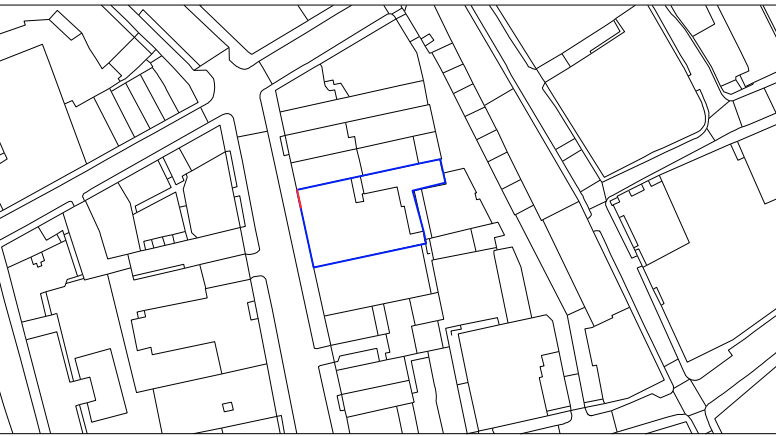

Project
51-53 Hatton Garden

Client
Dorrington Midtown Limited

| | |
|----------|-------------------------|
| Date | Scale |
| 30.03.22 | 1:5 at A1 1:10 at A3 |

Proposed Front Elevation
Signage Detail

| | | |
|-------|---------|----------|
| Drawn | Checked | Approved |
| MS | YH | DC |

Drawing Status
PLANNING

| | | | | | |
|---------|------------|-------|--------|--------|-----|
| Project | Discipline | Level | Series | Dwg No | Rev |
| 13551 | A | LXX | 00 | 30 | - |

39 Plender Street
London NW1 7HP

info@piercyandco.com
www.piercyandco.com

Telephone
*44 (0)20 7424 9611

Piercy&Company