


1. EXISTING GROUND FLOOR PLAN



2. PROPOSED 1st FLOOR PLAN

Scale line@ 1:100

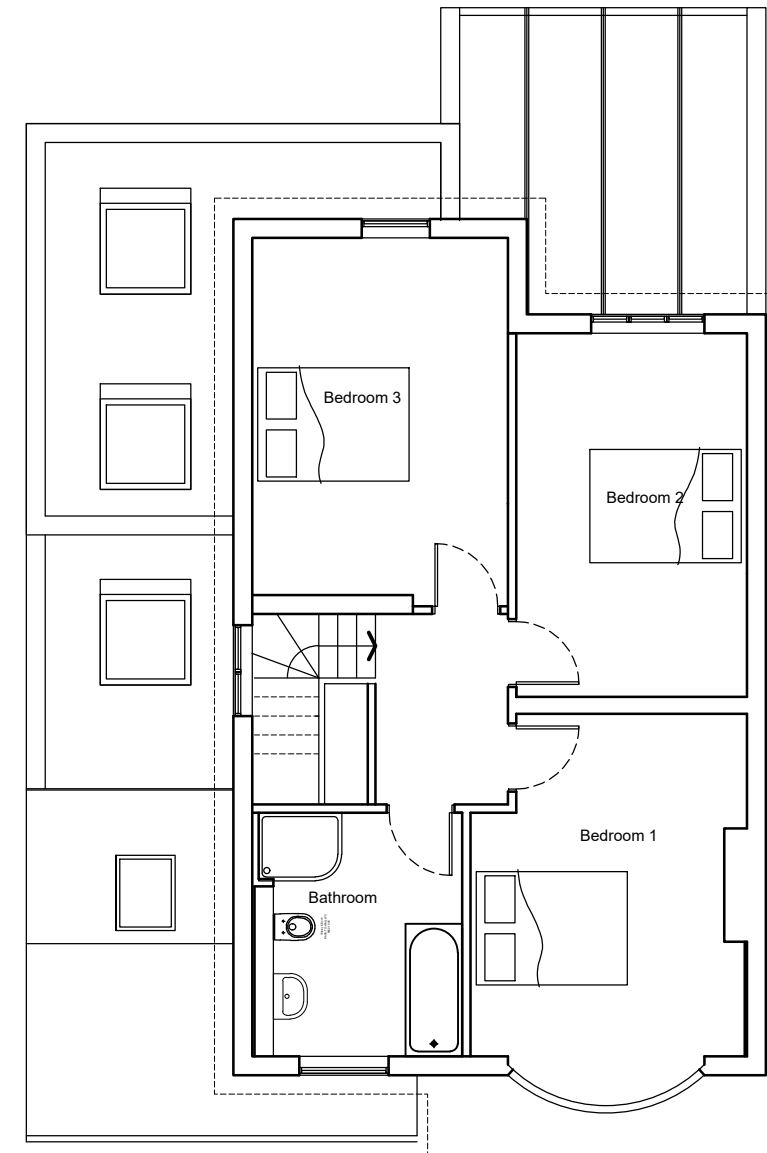

Revisions	Project	Drawing
-	76 HILLWAY HIGHGATE N6 6DP	PROPOSED FLOOR PLANS GROUND & FIRST FLOORS
1. This drawing and all the designs herein are the sole property of HAT and may not be used without written authorisation. 2. These drawings are not for construction and the contractor must verify all site dimensions and must notify h&d of any discrepancies. 3. Do not scale from this drawing all dimensions shown to be confirmed on site prior to construction 4. All measurements in metric	Scale 1:100@A3	Date JAN 2022
		Drawing No 264_GA-01



HNT
ARCHITECTURE / INTERIORS

22A Iliffe Yard
London SE17 3QA
tel: +44(0)207 703 2270
info@hatarch.co.uk
www.hatarch.co.uk