



74

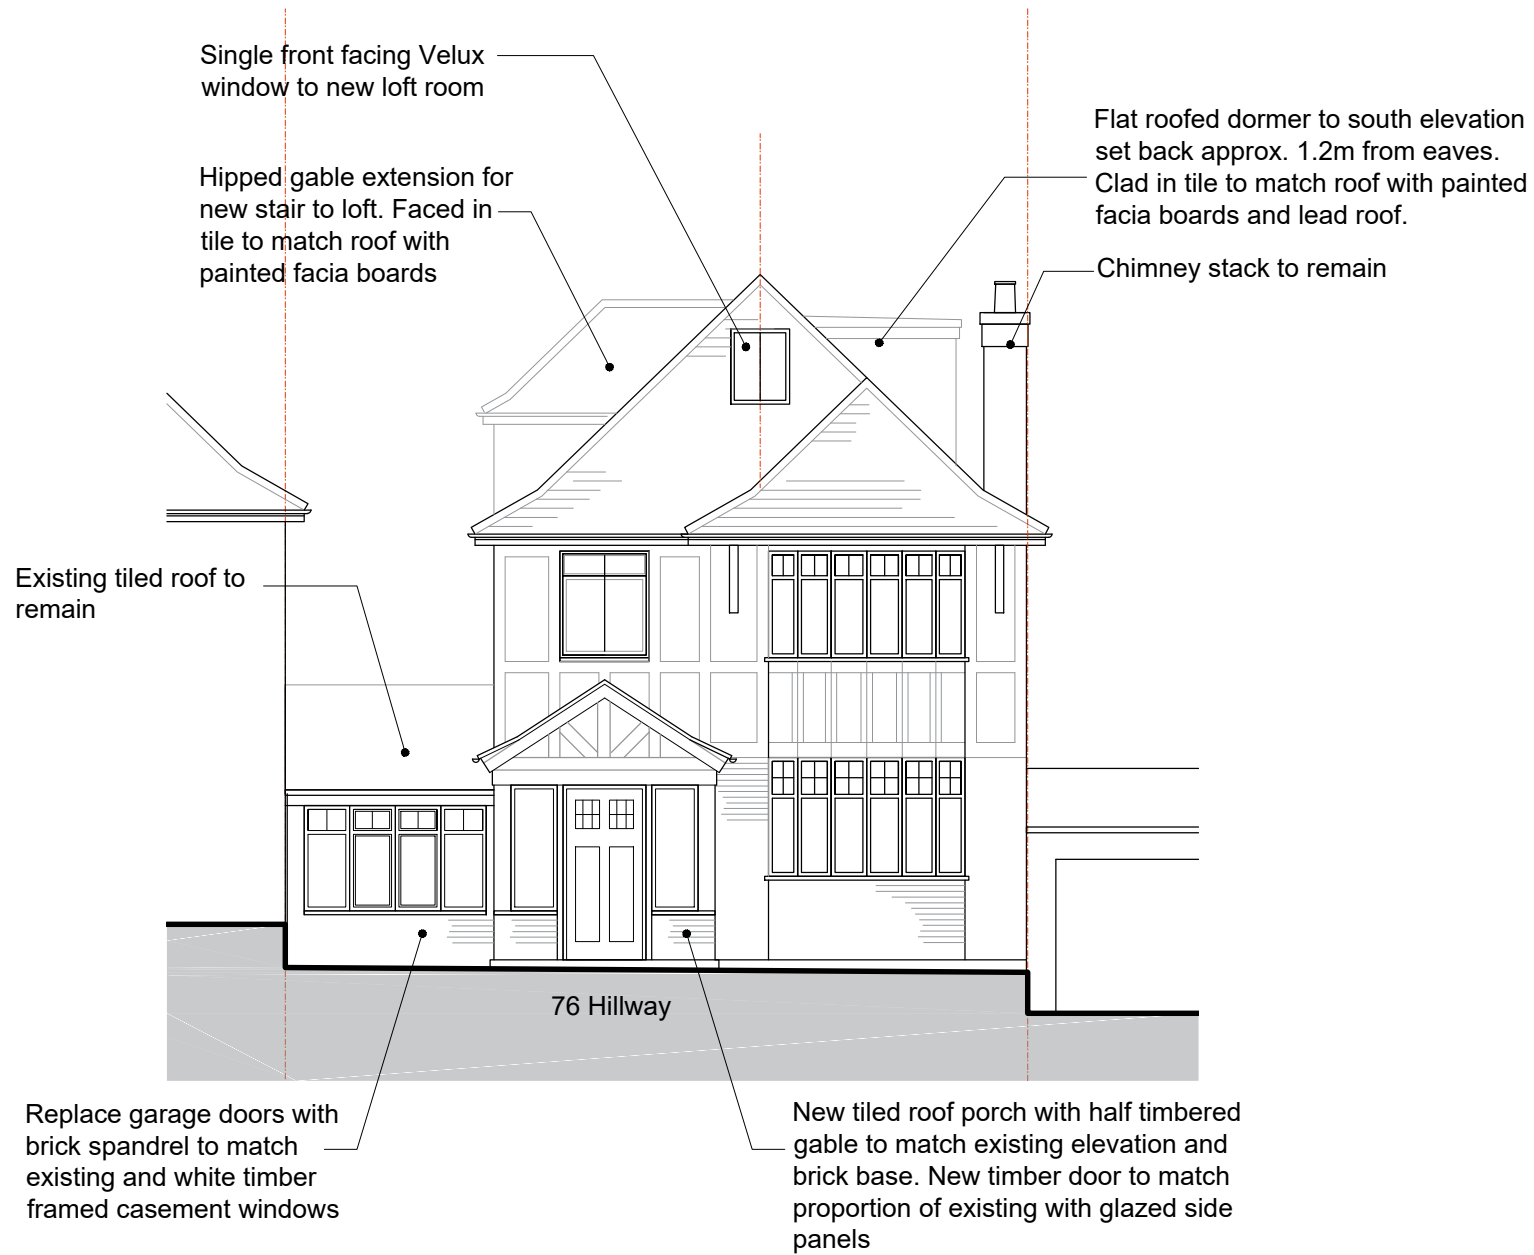

1. PROPOSED FRONT ELEVATION

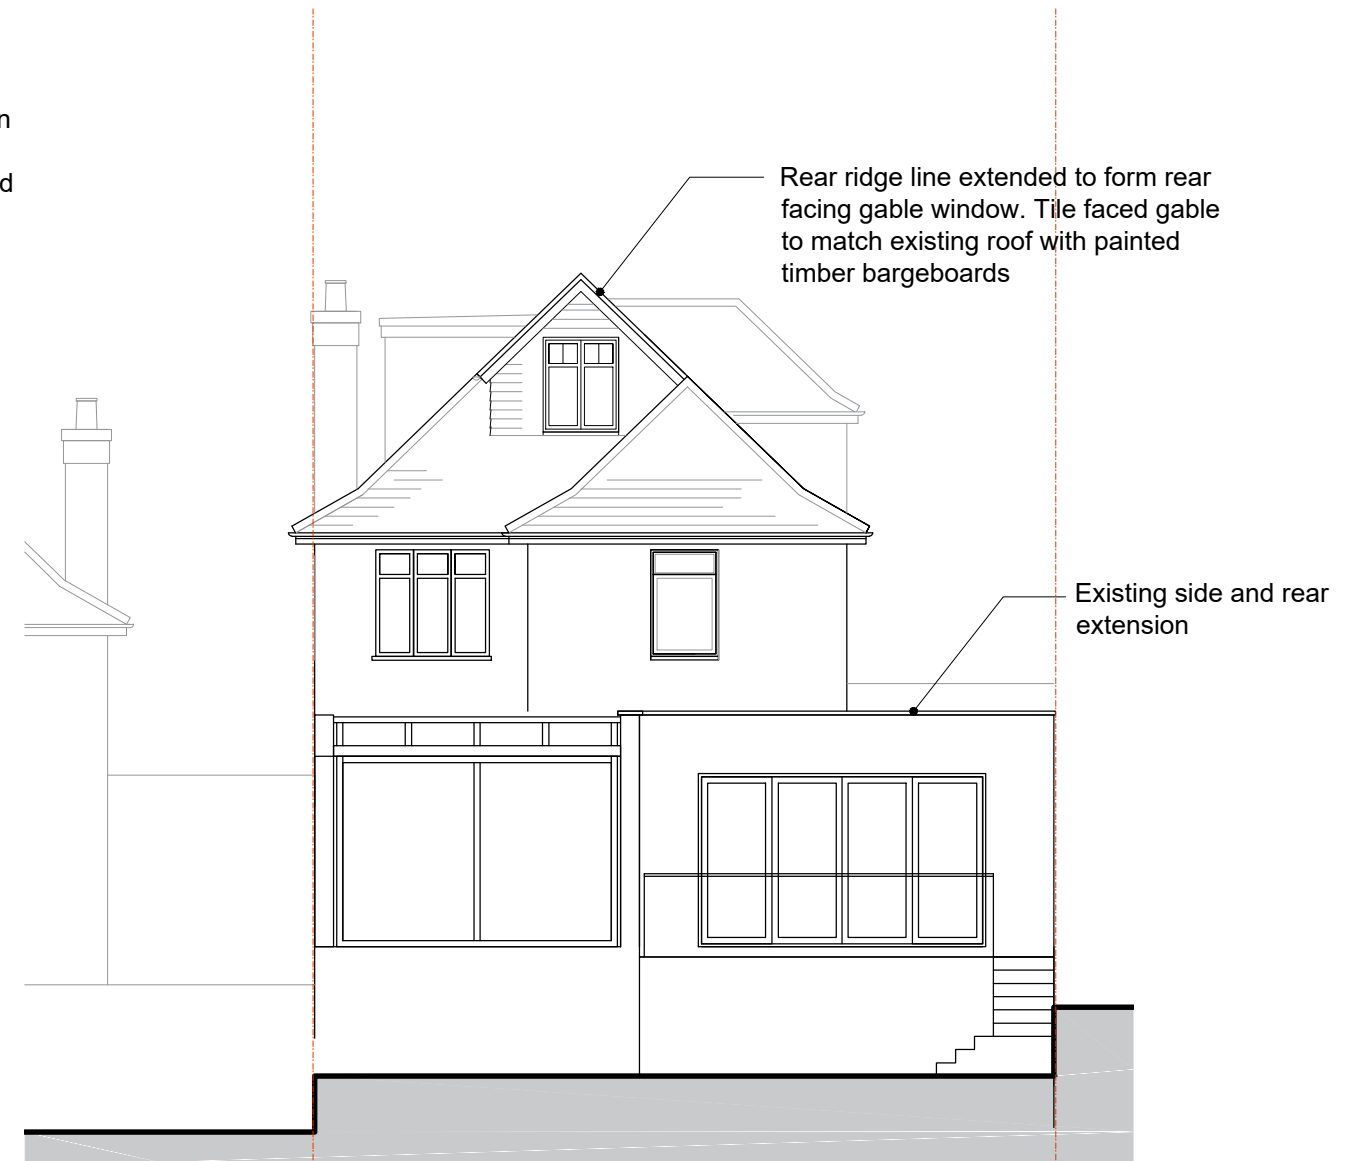

2. PROPOSED REAR ELEVATION

Scale line@ 1:100



Revisions - 1. This drawing and all the designs herein are the sole property of HAT and may not be used without written authorisation. 2. These drawings are not for construction and the contractor must verify all site dimensions and must notify h&d of any discrepancies. 3. Do not scale from this drawing all dimensions shown to be confirmed on site prior to construction 4. All measurements in metric	Project 76 HILLWAY HIGHGATE N6 6DP	Drawing PROPOSED ELEVATIONS FRONT & REAR		
	Scale 1:100@A3	Date JAN 2022	Drawing No 264_EL-01	Revision
	HNT ARCHITECTURE / INTERIORS		22A Iliffe Yard London SE17 3QA tel: +44(0)207 703 2270 info@hatarch.co.uk www.hatarch.co.uk	