




1 Existing Plan
Scale: 1:50

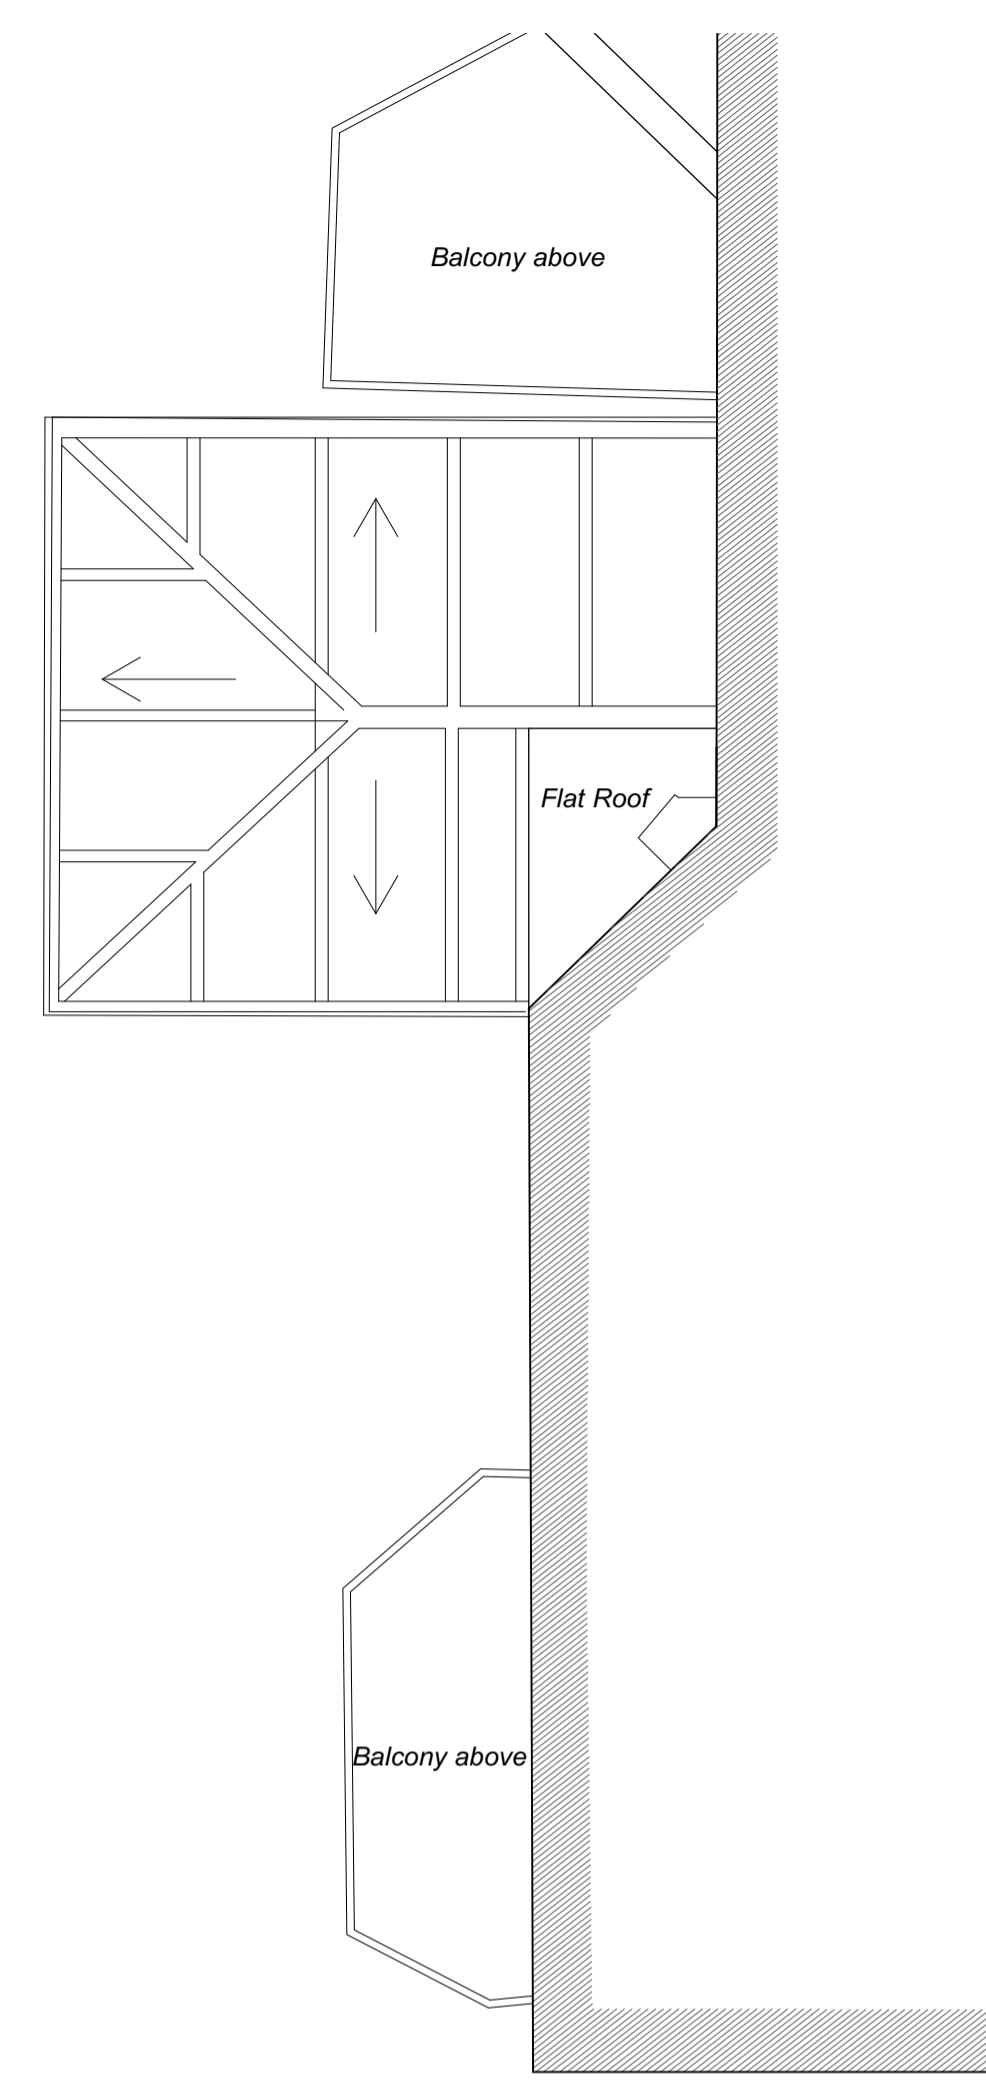

3 Existing Roof Plan
Scale: 1:50

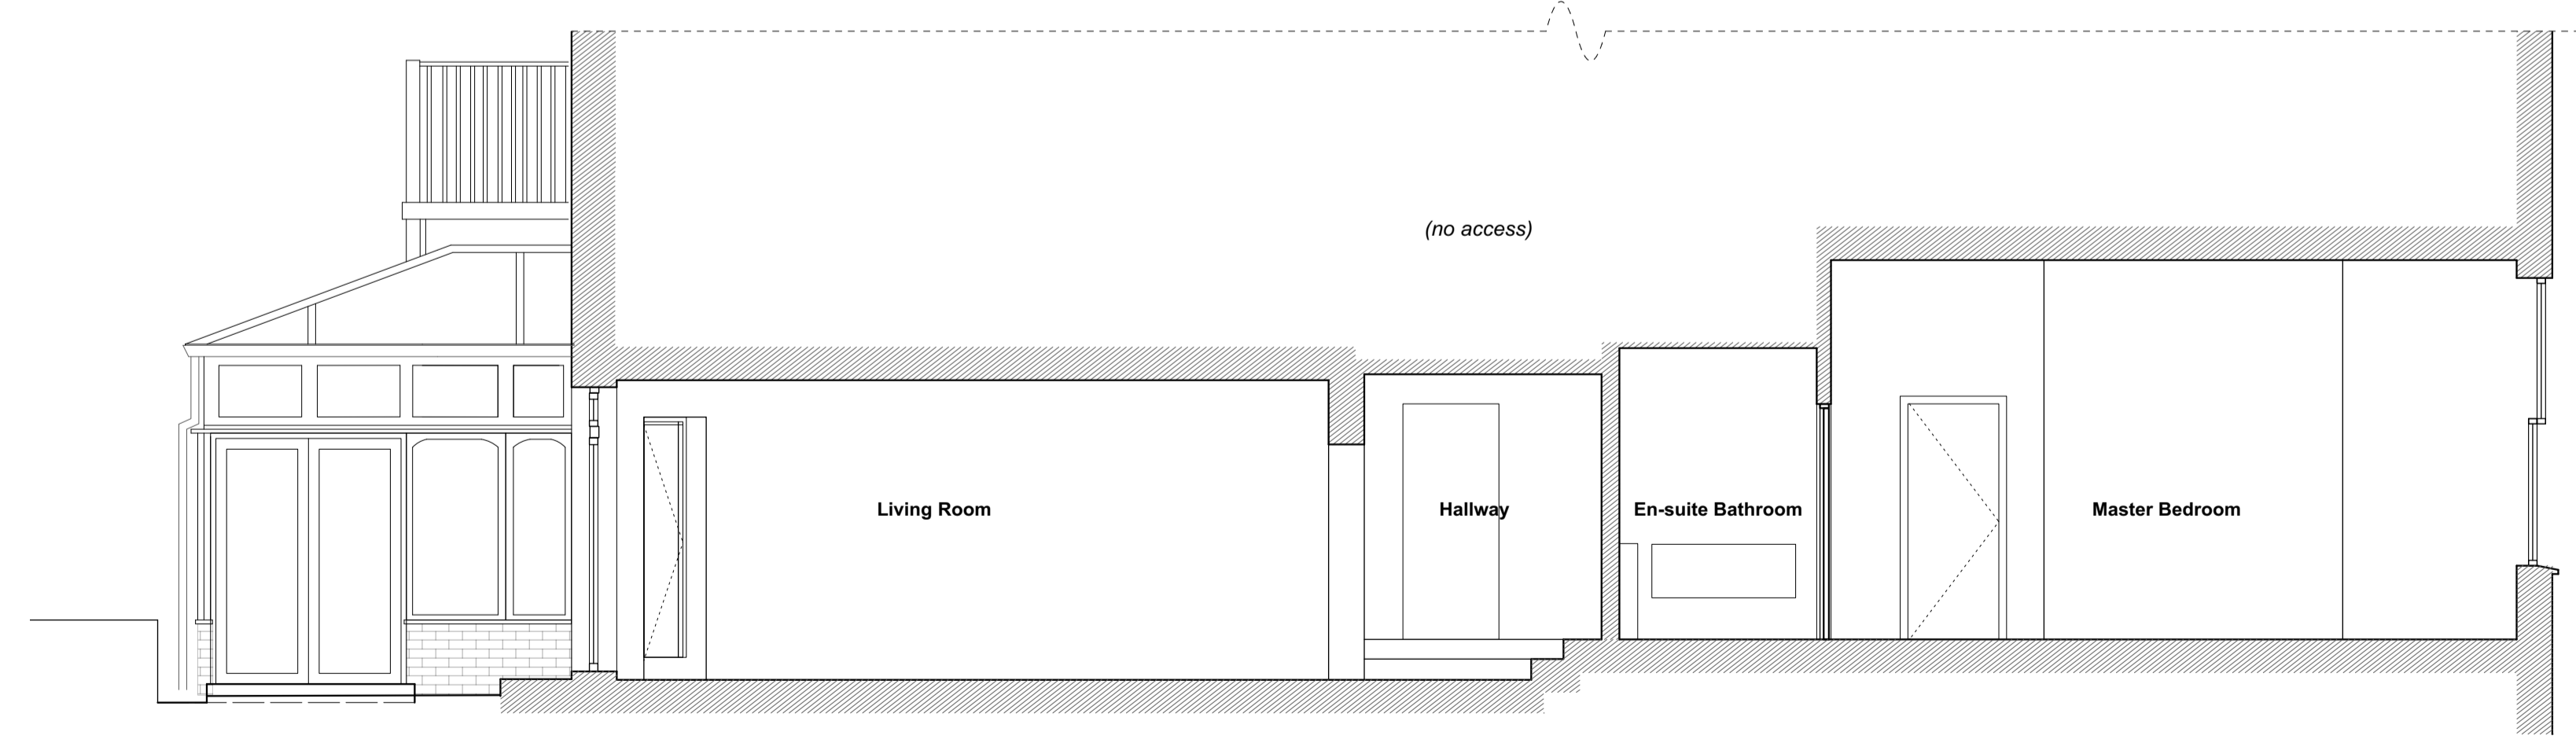

2 Existing Section AA
Scale: 1:50

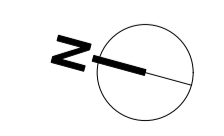

Issue Notes	Date	No.
native north		
120-01		
Scale: 1:50@A1 / 1:100@A3	Project No: 22-01	
Drawn By: OW	Date: 07/04/2022	
Project ID: PLANNING		
Drawing Title: Existing Plan & Section		
Project File: Flat 1, Maxwell Court, 67 Elton Avenue, London, NW3 5EY		
native north architects Unit 12a, 5 Durham Yard Teesdale Street London, E2 6QF justin@nativenorth.co www.nativenorth.co +44(0)20 3488 1312		