

NOTE:
This drawing / document is intended for planning purposes, do not use this as Construction information unless it is issued for Construction.
This drawing is copyright by Native North Ltd.




1 Existing South Elevation
Scale: 1:100




2 Existing South Elevation Detail
Scale: 1:50



3 Existing North Elevation
Scale: 1:100

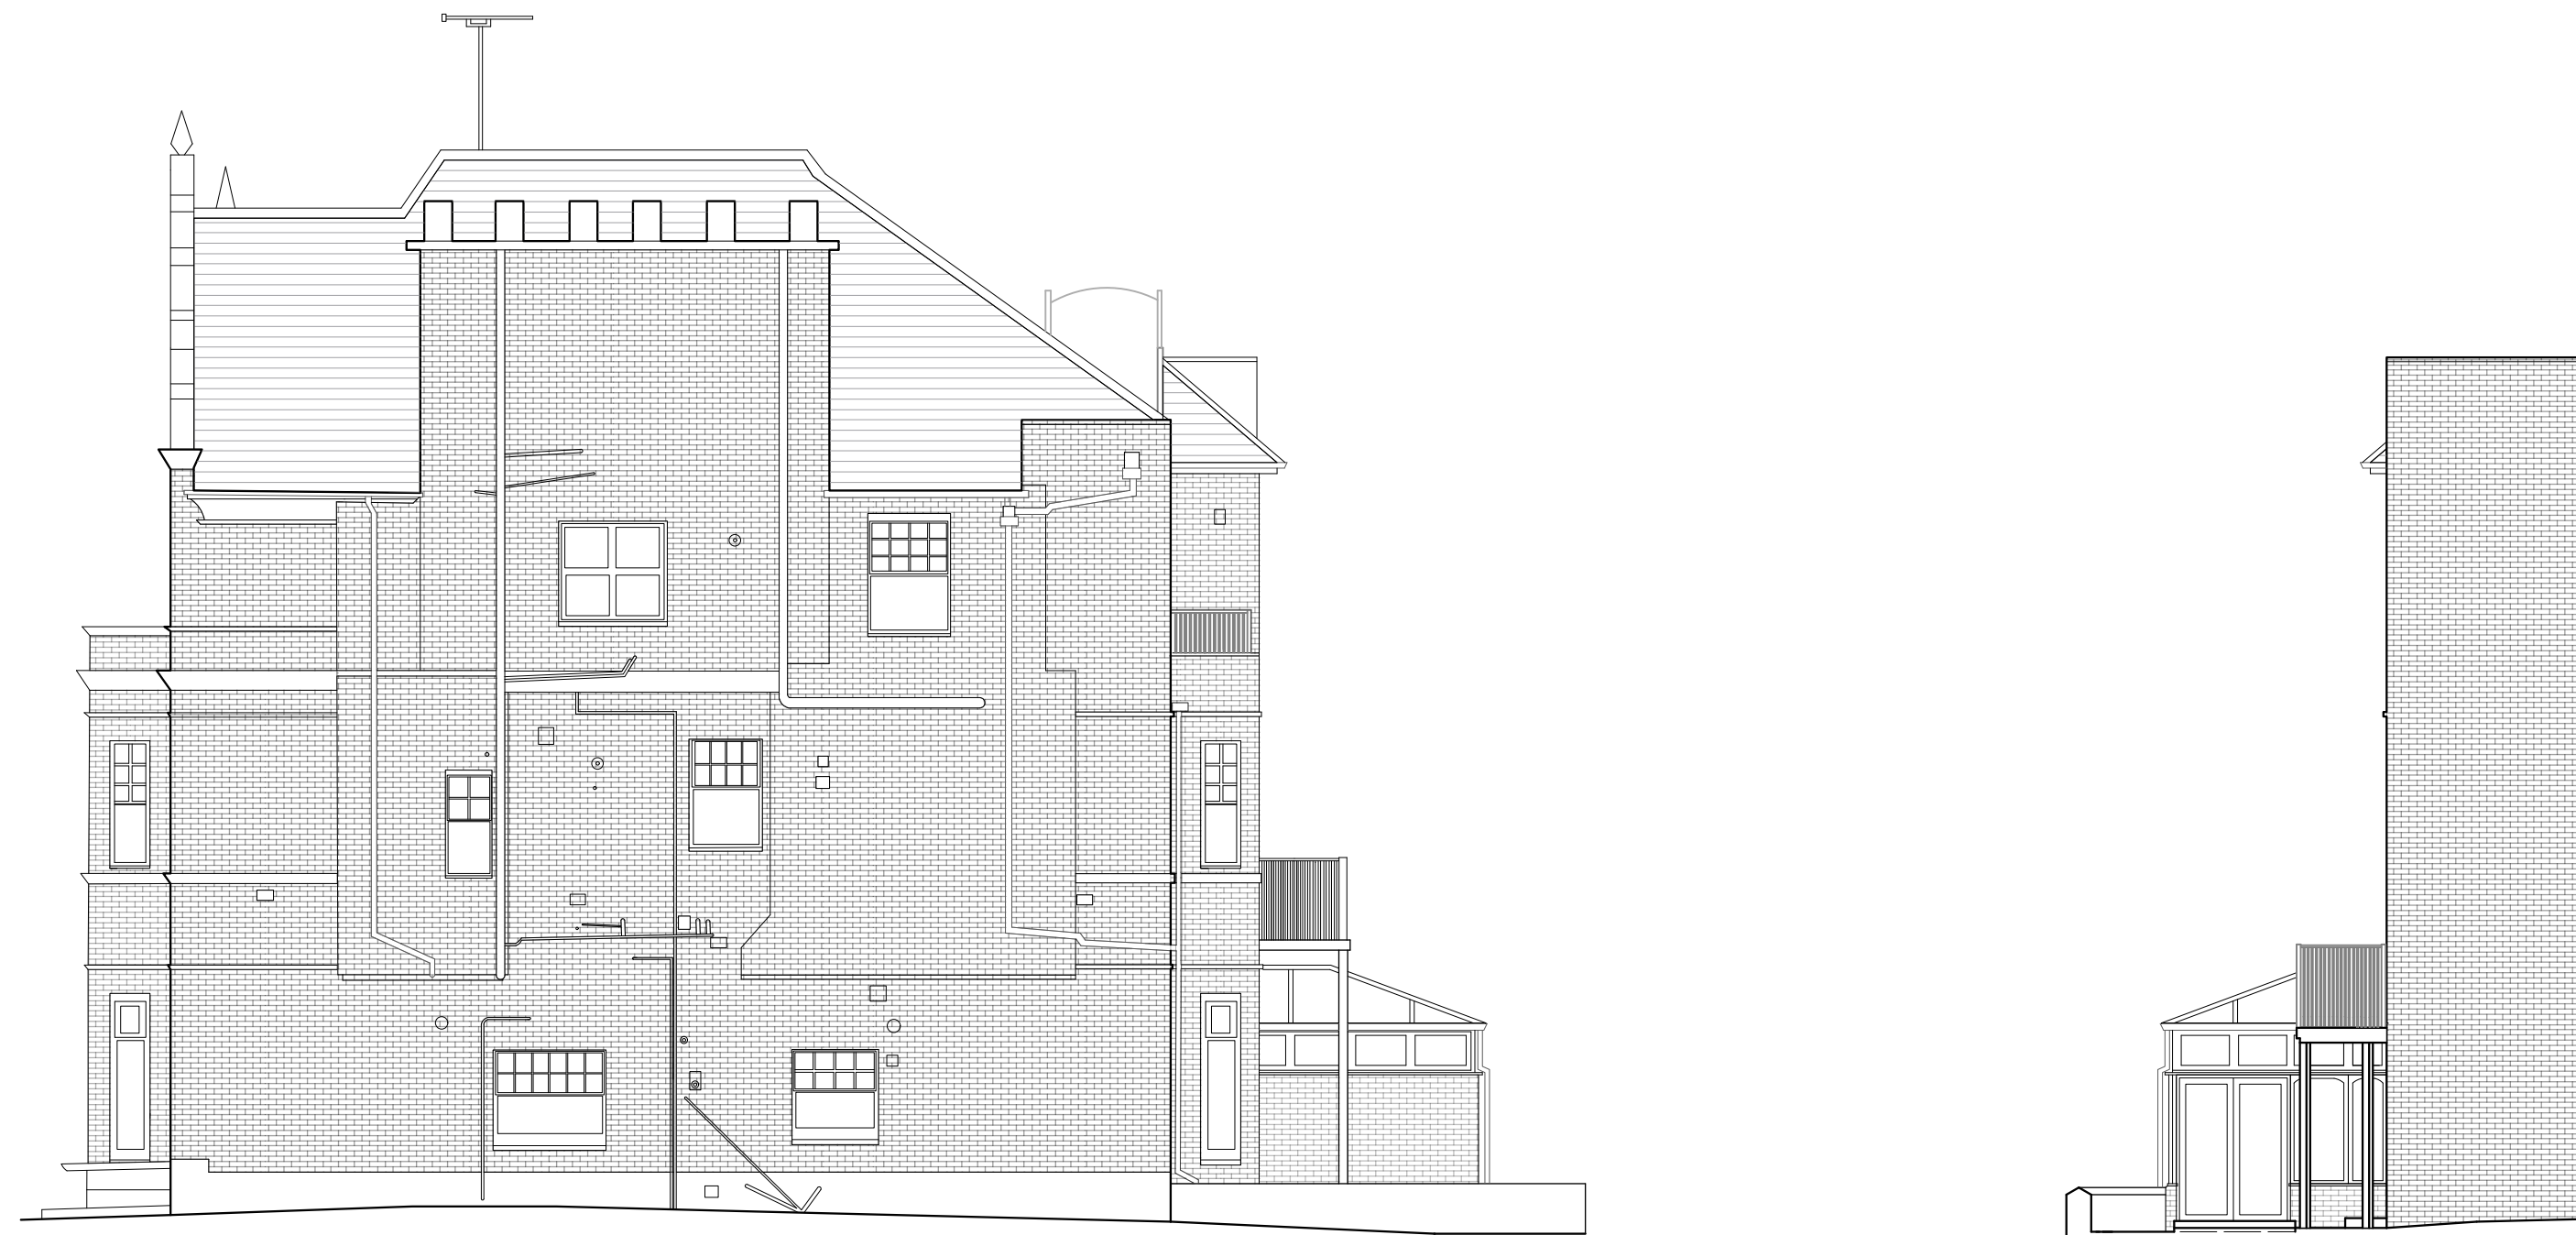

4 Existing West Elevation
Scale: 1:100

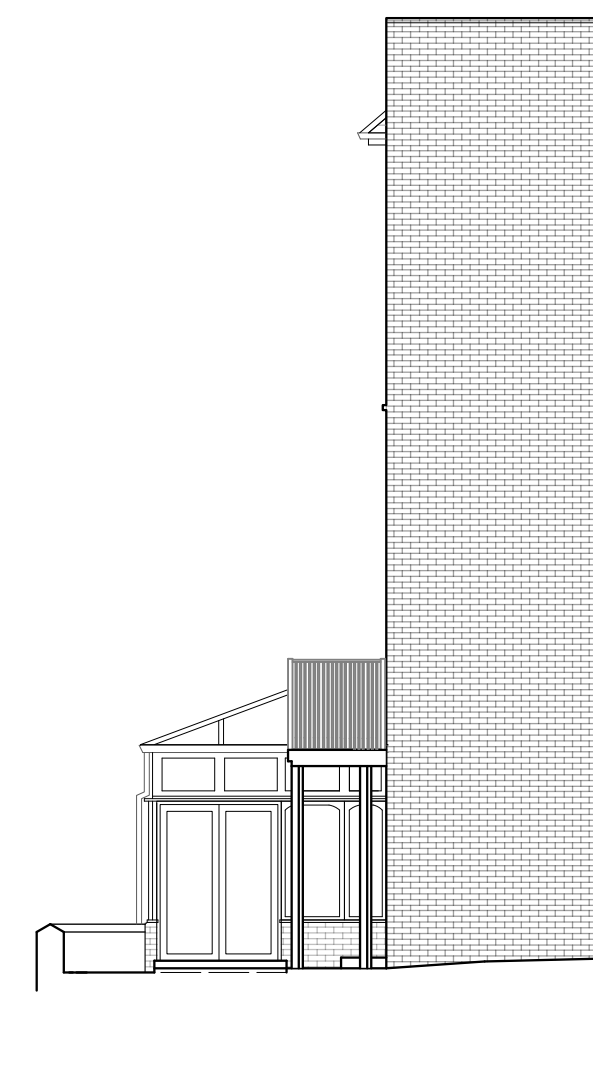

5 Existing East Elevation
Scale: 1:100



Issue Notes	Date	No.
native north		
120-02		
Scale 1:50@A1 / 1:100@A3	Project No. 22-01	
Drawn By OW	Date 07/04/2022	
Project ID PLANNING		
Street Title Existing Elevations		
Project Title Flat 1, Maxwell Court, 57 Elton Avenue, London, NW3 5EY		
native north architects Unit 12a, 5 Durham Yard Teesdale Street London, E2 6QF		
justin@nativenorth.co www.nativenorth.co +44(0)20 3488 1312		