

PAVEMENT AT CORNER OF BELSIZE LANE & BELSIZE TERRACE
LONDON, NW3 5BJ




PLANNING PACKAGE
APRIL 2022

<div>DO NOT SCALE THIS DRAWING</div> <div>THE CONTRACTOR IS TO CHECK AND VERIFY ALL BUILDING AND SITE DIMENSIONS BEFORE ANY WORKS START AND SHOULD ANY DISCREPANCIES BE DISCOVERED PLEASE INFORM THE ARCHITECT IMMEDIATELY.</div> <div>THIS DRAWING IS TO READ IN CONJUNCTION WITH RELEVANT STRUCTURAL ENGINEERS, M&E ENGINEERS AND SPECIALIST CONSULTANTS DRAWINGS.</div> <div>NOT FOR CONSTRUCTION</div>				<div>NOTES:</div> <div></div> <div>NOTES:</div> <div></div> <div>NOTES:</div> <div></div>			<div>REV. DATE DESCRIPTION</div> <div></div>		<div><div>OmniDe</div><div>ARCHITECTURE PLANNING INTERIOR DESIGN</div><div>96 BELSIZE LANE LONDON NW3 5BE, UK TEL +44 (0)20 3475 9456 WWW.OMNIDE.COM</div></div>	<div>STAGE: DWG. BIRTHDATE:</div> <div>SCALE:</div> <div>TITLE: Cover BUILDING: BELSIZE VILLAGE SQUARE</div> <div>SHEET.NO.: A-0.00 REV.</div>
--	--	--	--	---	--	--	--	--	--	--



<div>DO NOT SCALE THIS DRAWING</div> <div>THE CONTRACTOR IS TO CHECK AND VERIFY ALL BUILDING AND SITE DIMENSIONS BEFORE ANY WORKS START AND SHOULD ANY DISCREPANCIES BE DISCOVERED PLEASE INFORM THE ARCHITECT IMMEDIATELY.</div> <div>THIS DRAWING IS TO READ IN CONJUNCTION WITH RELEVANT STRUCTURAL, ENGINEERS, M&E ENGINEERS AND SPECIALIST CONSULTANTS DRAWINGS.</div> <div>NOT FOR CONSTRUCTION</div>				<div>NOTES:</div> <div></div> <div></div>			<div>NOTES:</div> <div></div> <div></div>			<div>NOTES:</div> <div></div> <div></div>			<table><tr><th>REV.</th><th>DATE</th><th>DESCRIPTION</th></tr><tr><td> </td><td> </td><td> </td></tr><tr><td> </td><td> </td><td> </td></tr><tr><td> </td><td> </td><td> </td></tr></table>		REV.	DATE	DESCRIPTION										<div><div>OMNIDe</div><div>ARCHITECTURE PLANNING INTERIOR DESIGN</div><div>96 BELSIZE LANE LONDON NW3 5BE, UK TEL +44 (0)20 3475 9456 WWW.OMNIDE.COM</div></div>		<div>STAGE: CONCEPT DESIGN DWG. BIRTHDATE: 04/09/2020</div> <div>SCALE: 1:1250 @A3 - 1:625 @A1</div> <div>TITLE: LOCATION PLAN BUILDING: BELSIZE VILLAGE SQUARE</div> <div>SHEET.NO.: A-0.01 REV.</div>	
REV.	DATE	DESCRIPTION																												

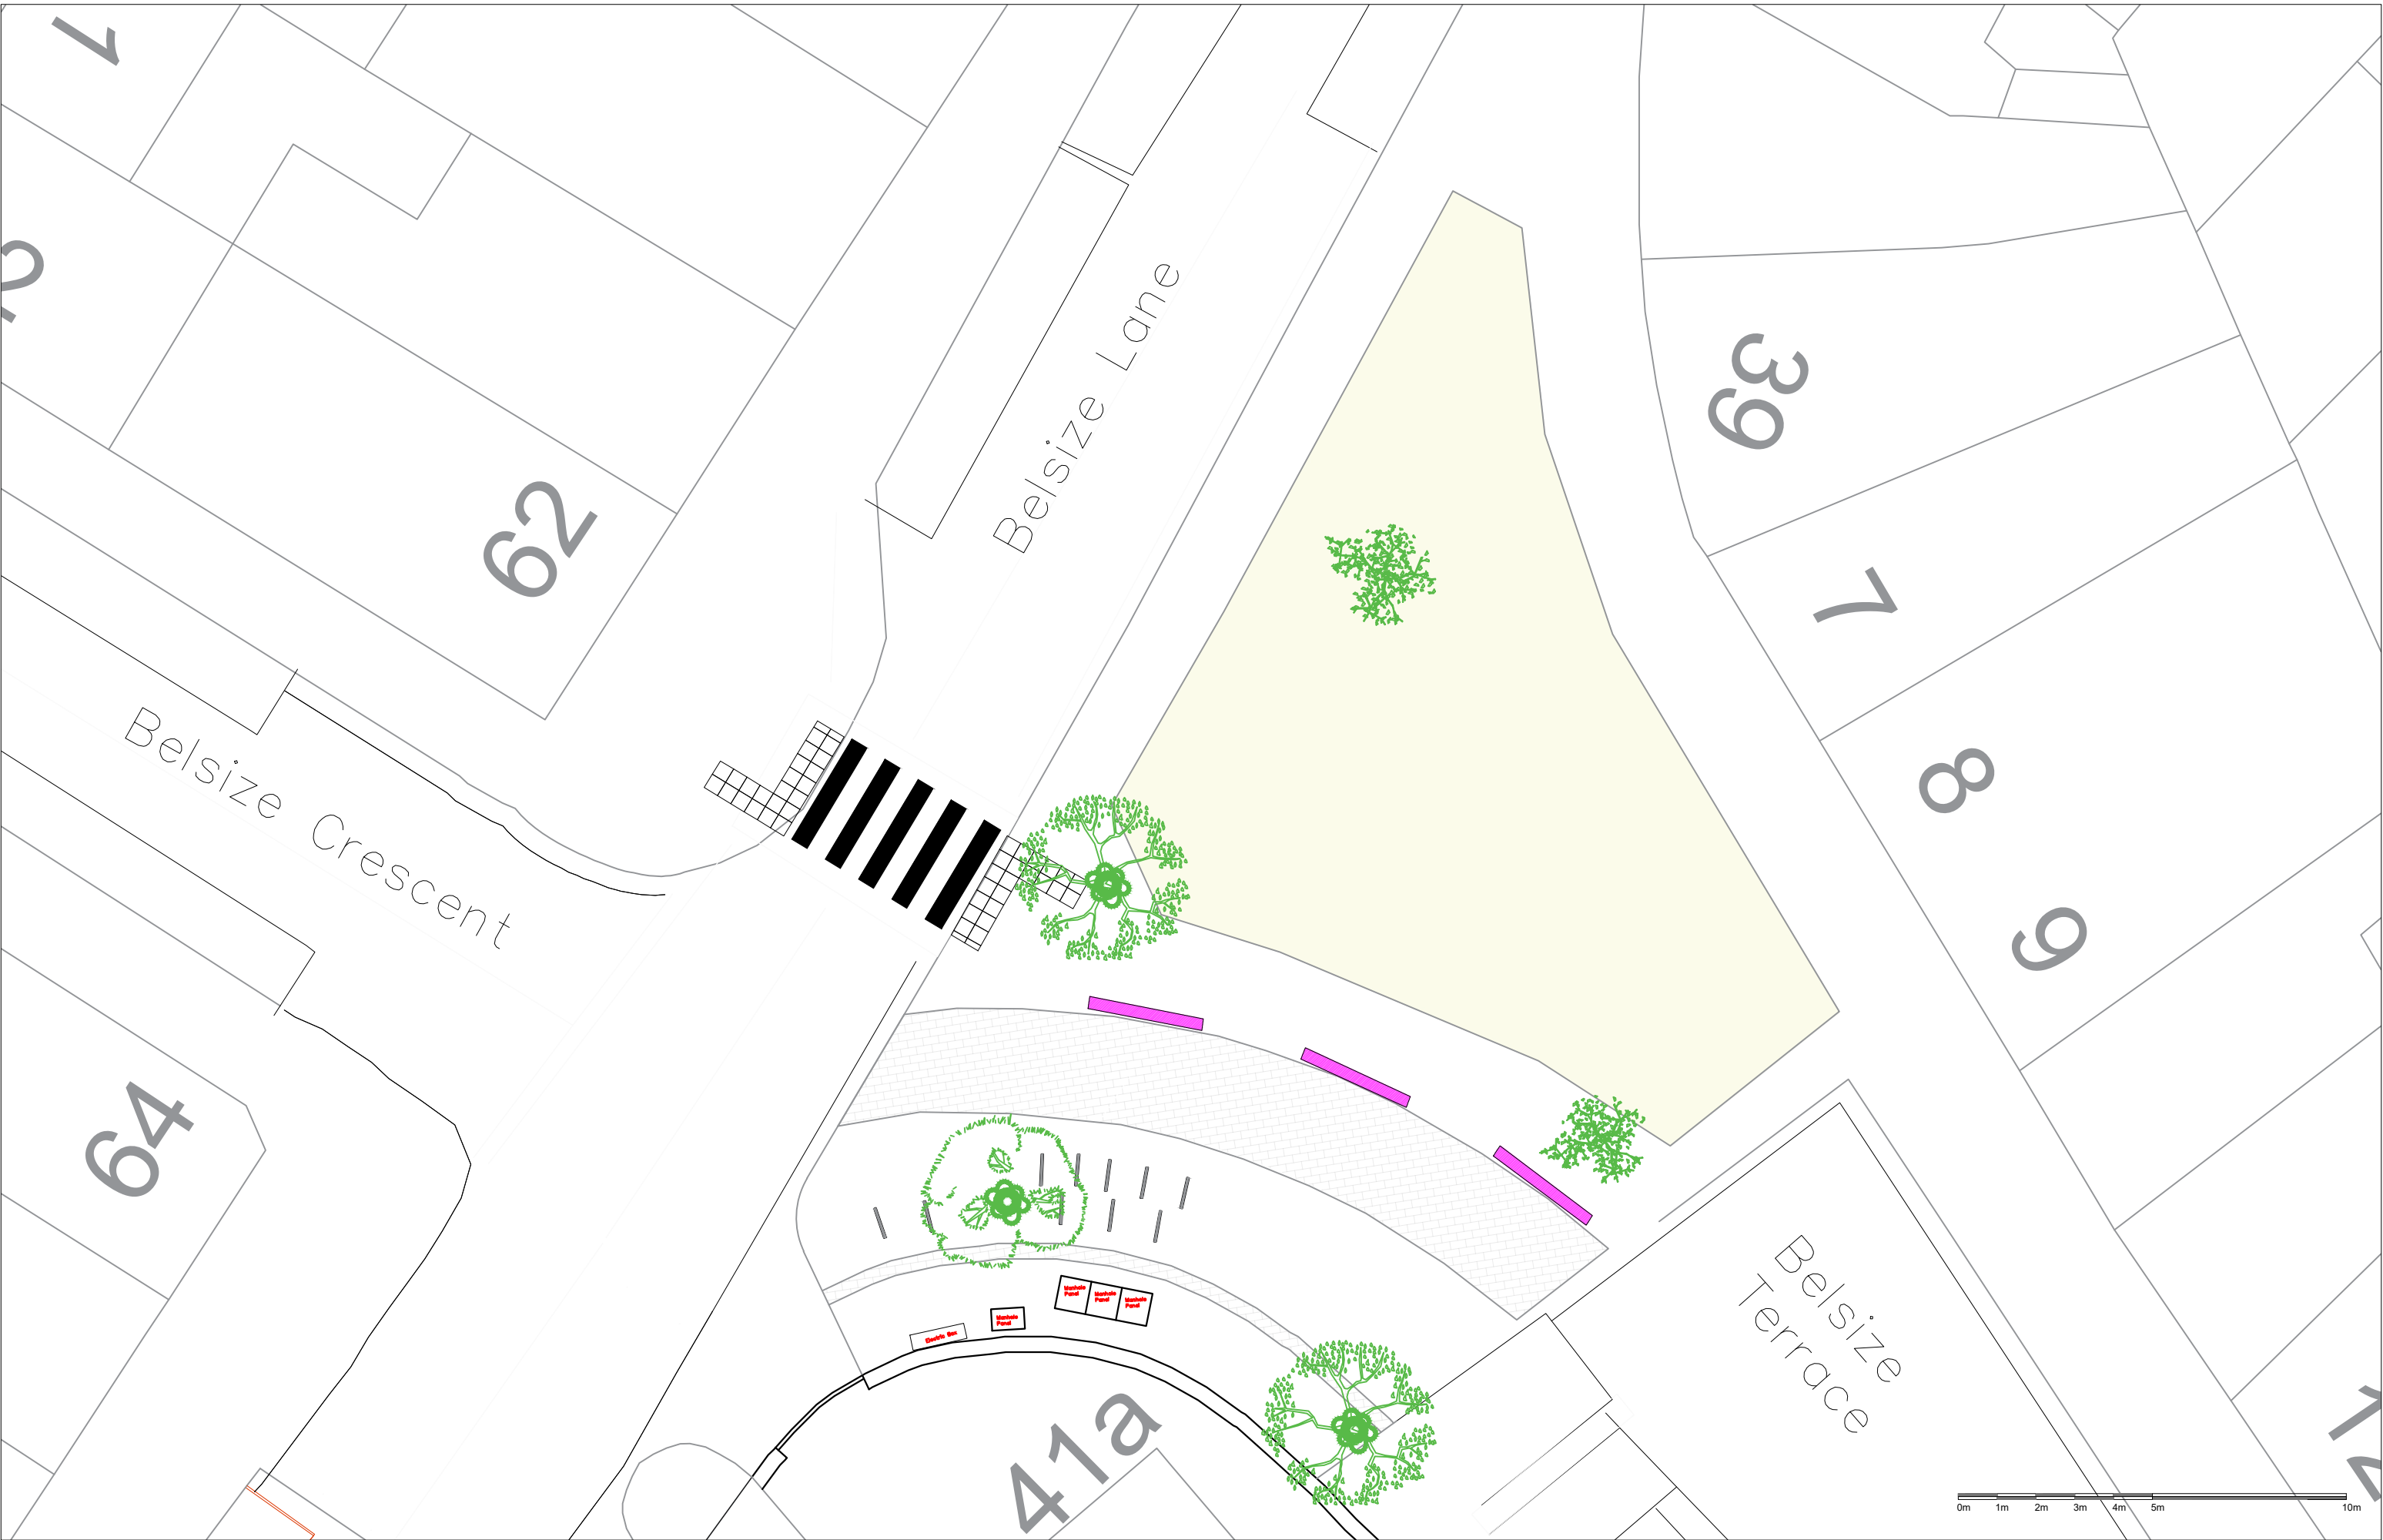

DO NOT SCALE THIS DRAWING

THE CONTRACTOR IS TO CHECK AND VERIFY ALL BUILDING AND SITE DIMENSIONS BEFORE ANY WORKS START AND SHOULD ANY DISCREPANCIES BE DISCOVERED PLEASE INFORM THE ARCHITECT IMMEDIATELY.

THIS DRAWING IS TO READ IN CONJUNCTION WITH RELEVANT STRUCTURAL, ENGINEERS, M&E ENGINEERS AND SPECIALIST CONSULTANTS DRAWINGS.

NOT FOR CONSTRUCTION

NOTES:

NOTES:

NOTES:

NOTES:

- EXISTING BENCH
- EXISTING BICYCLE RACKS
- EXISTING TREE

REV.	DATE	DESCRIPTION
------	------	-------------

OmniDe
ARCHITECTURE PLANNING INTERIOR DESIGN

96 BELSIZE LANE
LONDON
NW3 5BE, UK


TEL +44 (0)20 3475 9456
WWW.OMNIDE.COM

STAGE: PLANNING
DWG. BIRTHDATE: 04/09/2020

SCALE: 1:150 @A3 - 1:75 @A1

TITLE: EXISTING SITE PLAN
BUILDING: BELSIZE VILLAGE SQUARE

SHEET.NO.: A-0.05 REV.

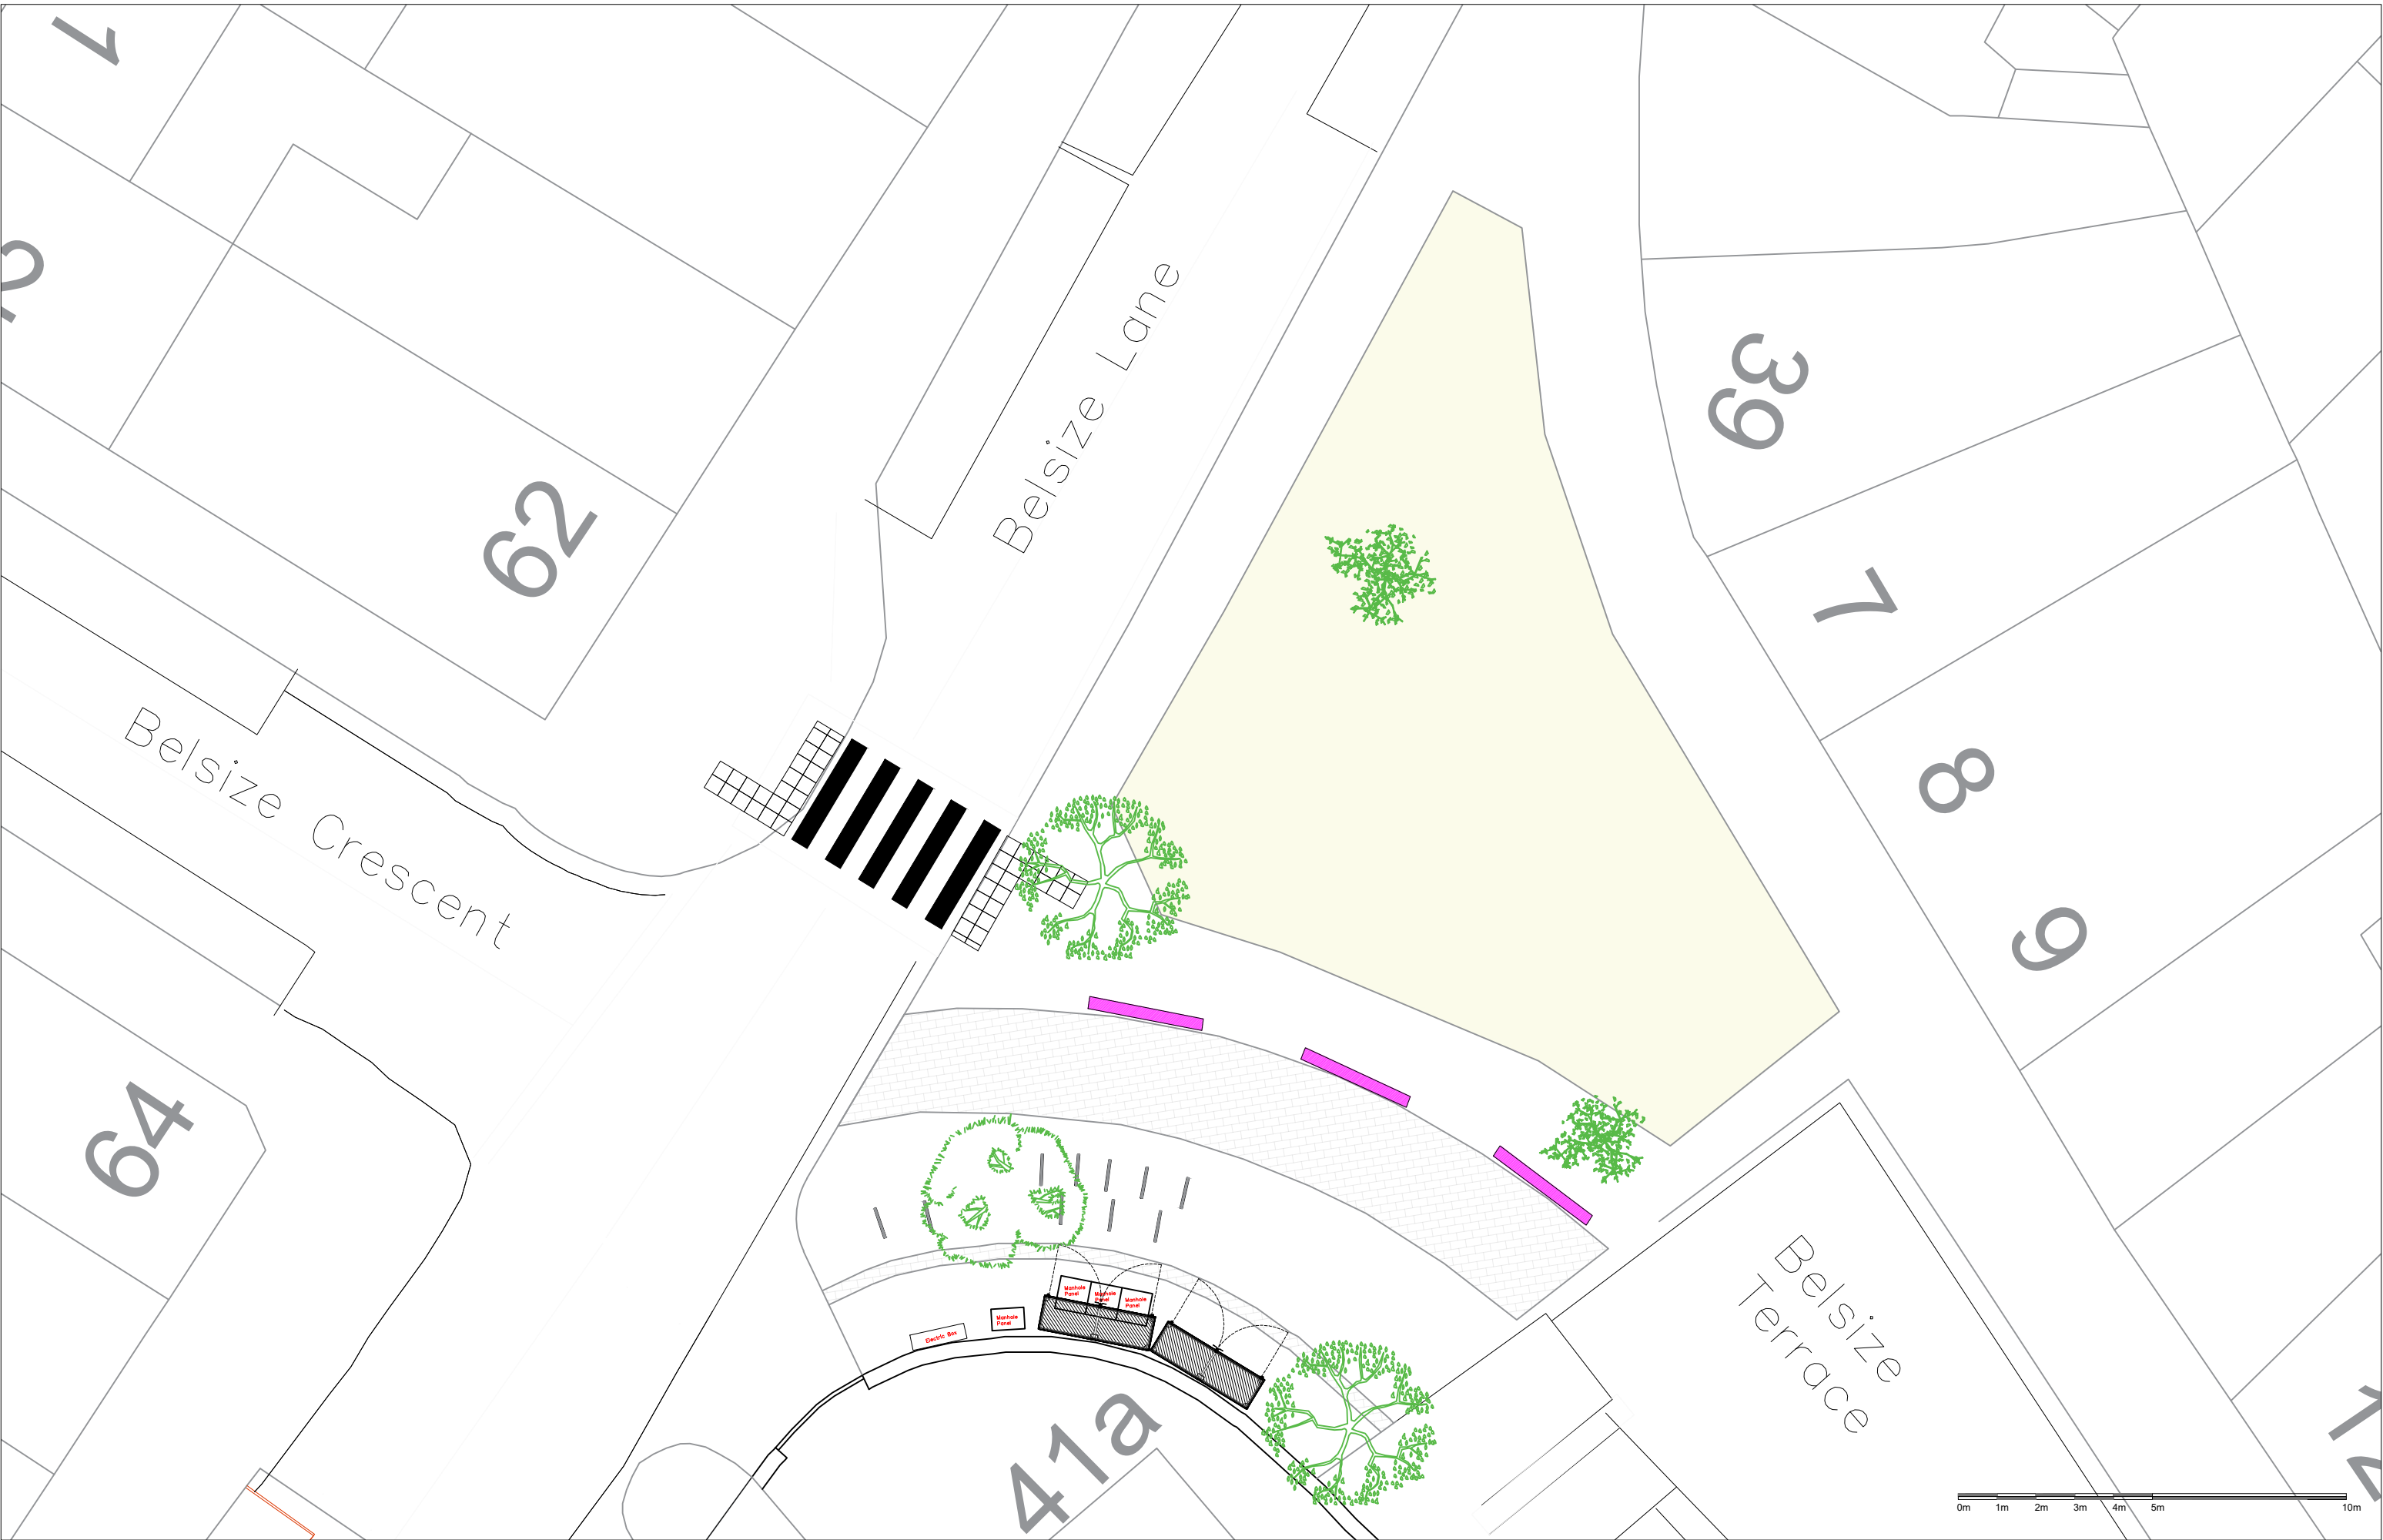

DO NOT SCALE THIS DRAWING

THE CONTRACTOR IS TO CHECK AND VERIFY ALL BUILDING AND SITE DIMENSIONS BEFORE ANY WORKS START AND SHOULD ANY DISCREPANCIES BE DISCOVERED PLEASE INFORM THE ARCHITECT IMMEDIATELY.

THIS DRAWING IS TO READ IN CONJUNCTION WITH RELEVANT STRUCTURAL, ENGINEERS, M&E ENGINEERS AND SPECIALIST CONSULTANTS DRAWINGS.

NOT FOR CONSTRUCTION

NOTES:

NEW TRASH BIN STORAGE

EXISTING BENCH

NOTES:

EXISTING BICYCLE RACKS

EXISTING TREE

NOTES:

REV.	DATE	DESCRIPTION
01	24/02/2021	Planters have been removed

OmniDe

ARCHITECTURE PLANNING INTERIOR DESIGN

96 BELSIZE LANE
LONDON
NW3 5BE, UK

TEL +44 (0)20 3475 9456
WWW.OMNIDE.COM

STAGE: PLANNING
DWG. BIRTHDATE: 04/09/2020

SCALE: 1:150 @A3 - 1:75 @A1

TITLE: PROPOSED SITE PLAN
BUILDING: BELSIZE VILLAGE SQUARE

SHEET.NO.: A-0.10 REV.01



DO NOT SCALE THIS DRAWING

THE CONTRACTOR IS TO CHECK AND VERIFY ALL BUILDING AND SITE DIMENSIONS BEFORE ANY WORKS START AND SHOULD ANY DISCREPANCIES BE DISCOVERED PLEASE INFORM THE ARCHITECT IMMEDIATELY.

THIS DRAWING IS TO READ IN CONJUNCTION WITH RELEVANT STRUCTURAL, ENGINEERS, M&E ENGINEERS AND SPECIALIST CONSULTANTS DRAWINGS.

NOT FOR CONSTRUCTION

NOTES:

- NEW TRASH BIN STORAGE
- EXISTING BENCH

NOTES:

- EXISTING BICYCLE RACKS
- EXISTING TREE

NOTES:

REV.	DATE	DESCRIPTION
01	24/02/2021	Planters have been removed

OmniDe
ARCHITECTURE PLANNING INTERIOR DESIGN

96 BELSIZE LANE
LONDON
NW3 5BE, UK


TEL +44 (0)20 3475 9456
WWW.OMNIDE.COM

STAGE: PLANNING
DWG. BIRTHDATE: 04/09/2020


SCALE: 1:50 @A3 - 1:25 @A1

TITLE: DETAILED PROPOSED PLAN
BUILDING: BELSIZE VILLAGE SQUARE


SHEET.NO.: **A-0.11** REV. **01**

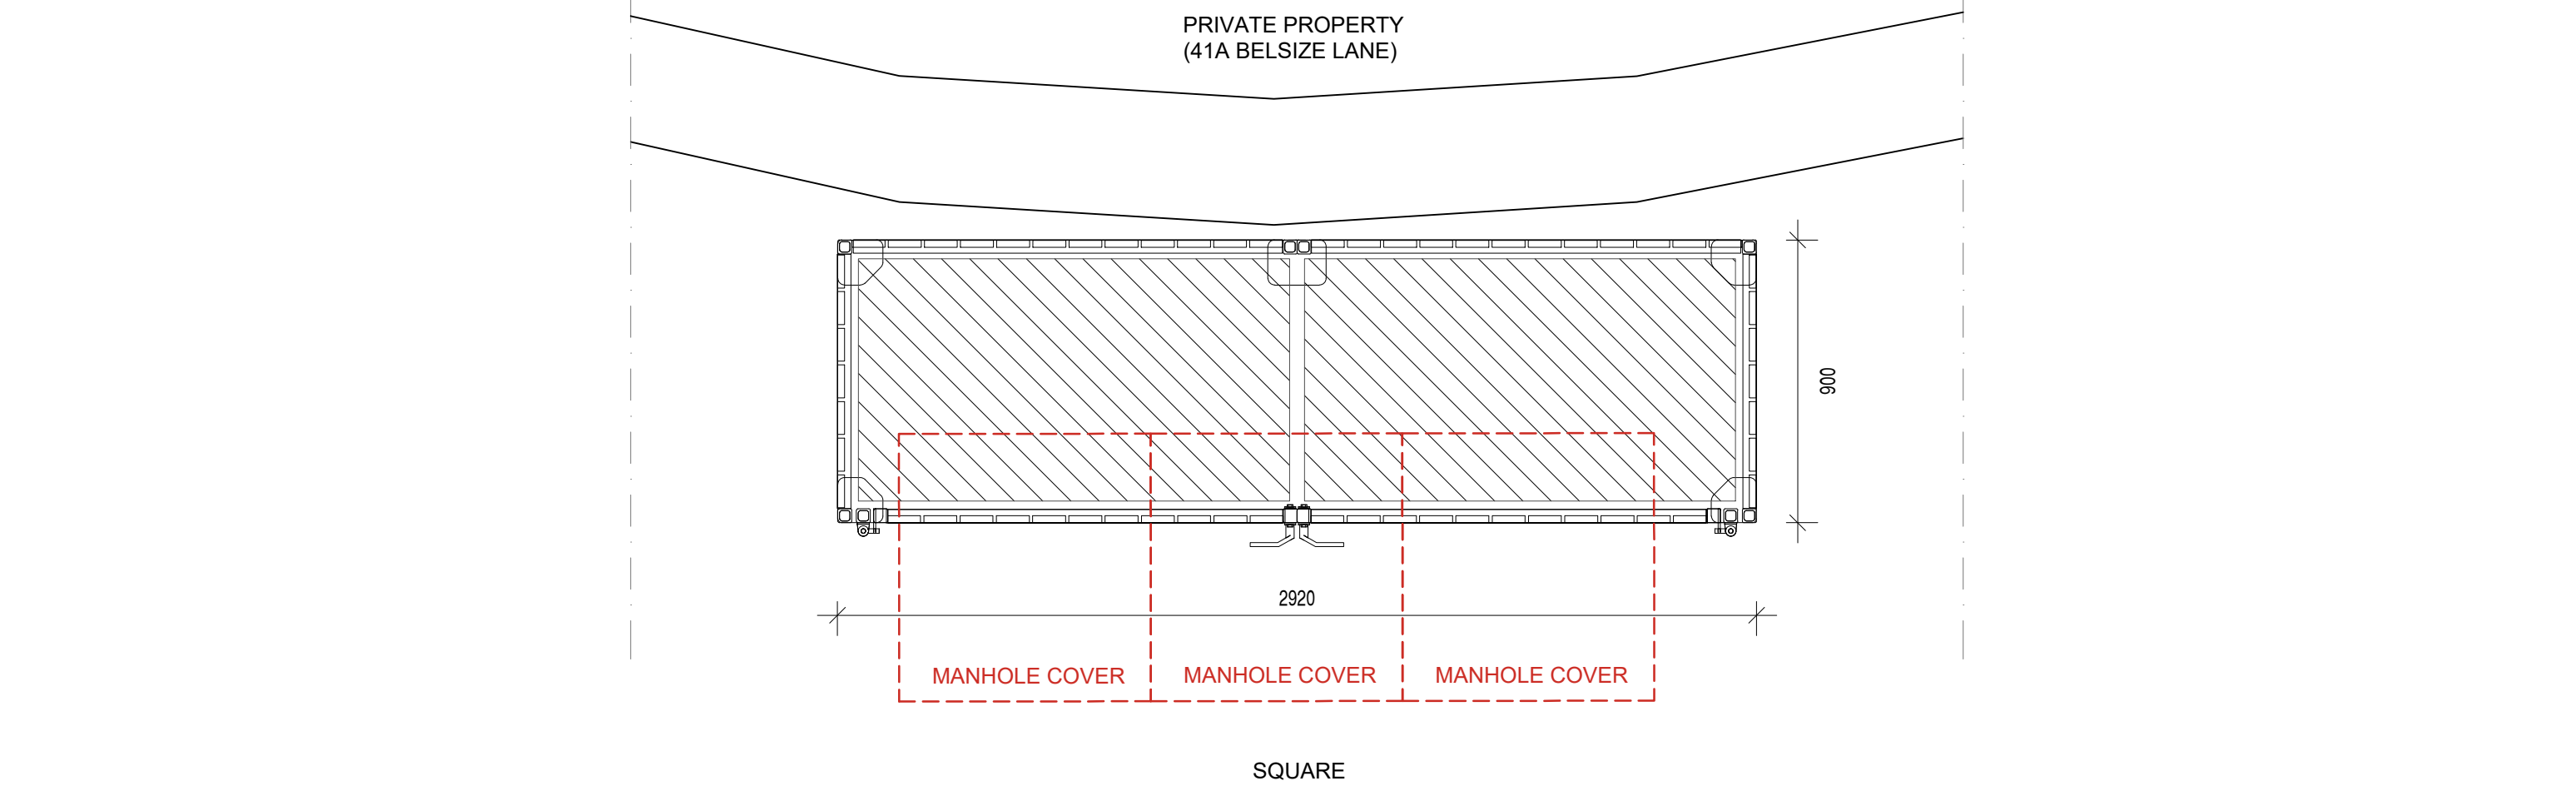

1 PLAN
SCALE: 1:20@A3 / 1:10 @A1

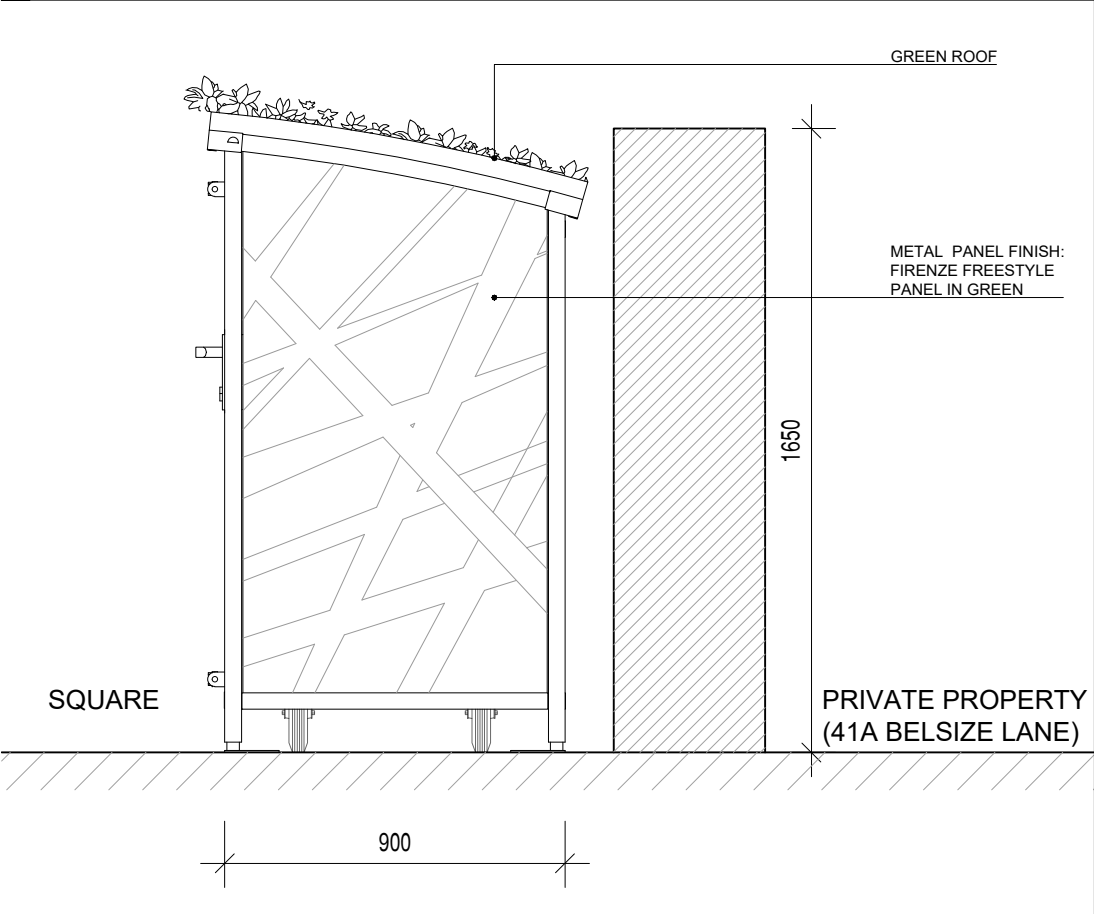

3 SIDE ELEVATION
SCALE: 1:20@A3 / 1:10 @A1

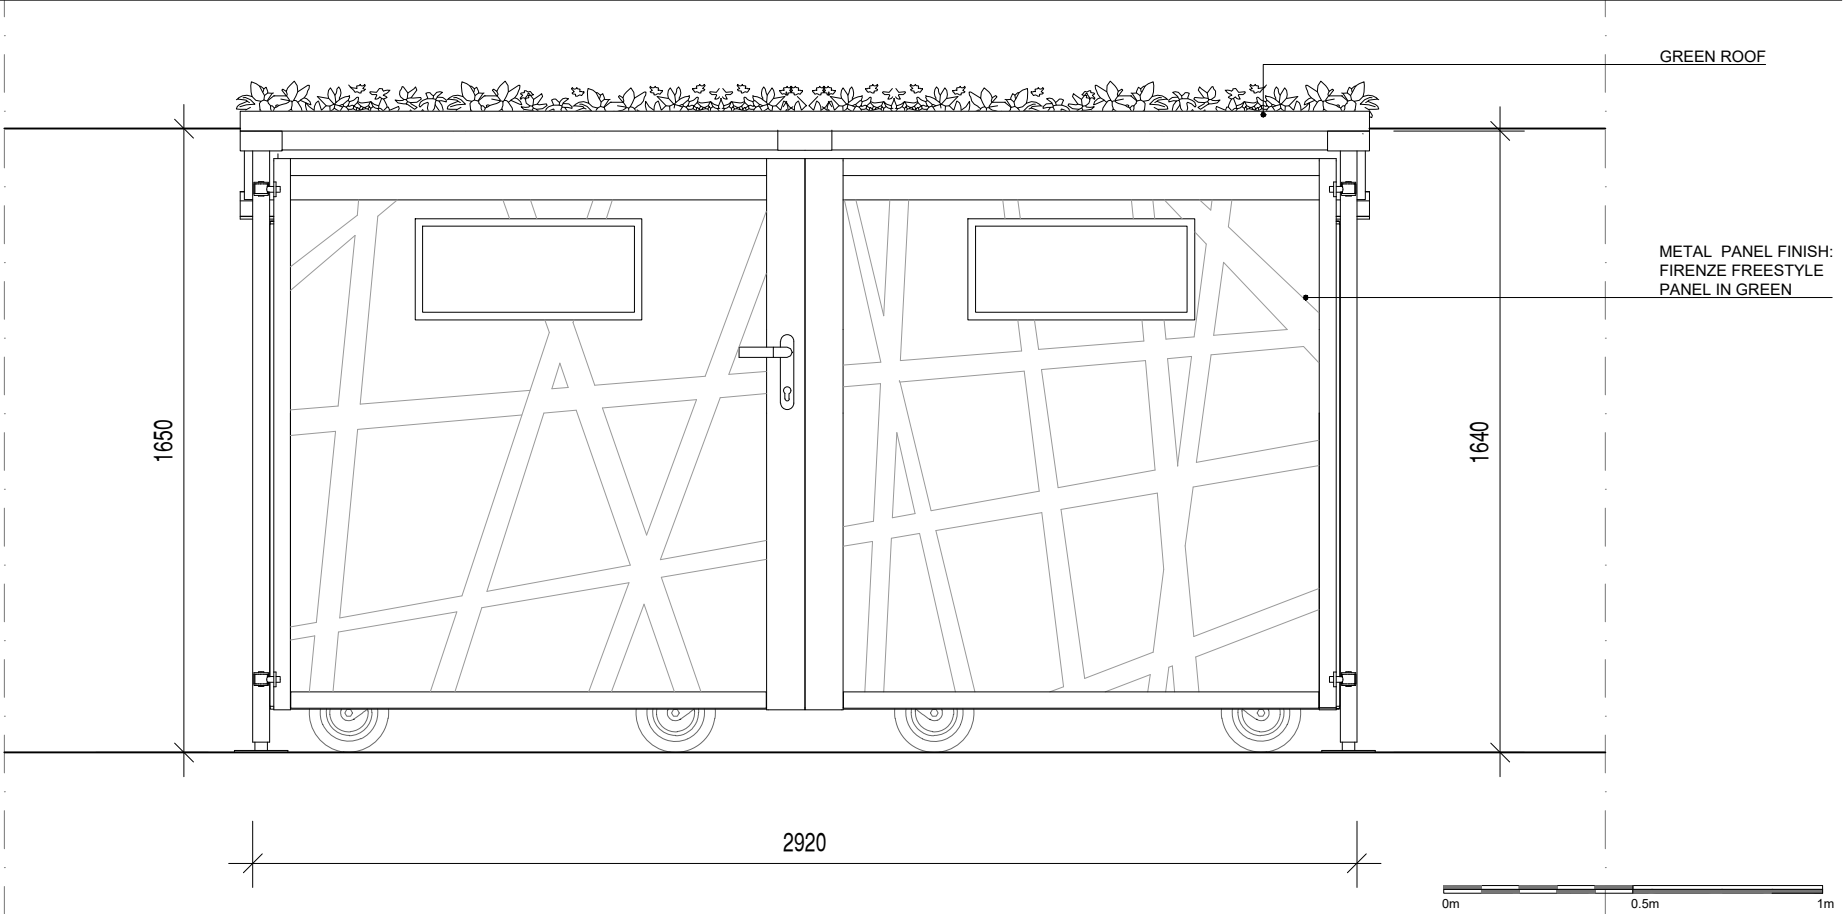

4 FRONT ELEVATION
SCALE: 1:20@A3 / 1:10 @A1

DO NOT SCALE THIS DRAWING

THE CONTRACTOR IS TO CHECK AND VERIFY ALL BUILDING AND SITE DIMENSIONS BEFORE ANY WORKS START AND SHOULD ANY DISCREPANCIES BE DISCOVERED PLEASE INFORM THE ARCHITECT IMMEDIATELY.

THIS DRAWING IS TO READ IN CONJUNCTION WITH RELEVANT STRUCTURAL ENGINEERS, M&E ENGINEERS AND SPECIALIST CONSULTANTS DRAWINGS.

NOT FOR CONSTRUCTION

NOTES:


NOTES:

NOTES:
FINISH: FIRENZE FREESTYLE PANEL


REV.	DATE	DESCRIPTION
02	25/02/2021	Plan shows the position of manhole covers

OmniDe
ARCHITECTURE PLANNING INTERIOR DESIGN
96 BELSIZE LANE
LONDON
NW3 5BE, UK
TEL +44 (0)20 3475 9456
WWW.OMNIDE.COM


STAGE: PLANNING
DWG. BIRTHDATE: 04/09/2020
SCALE: 1:20 @A3 - 1:10 @A1
TITLE: BIN STORAGE PLAN & ELEVATIONS
BUILDING: BELSIZE VILLAGE SQUARE
SHEET.NO.: **A-1.00** REV. **02**

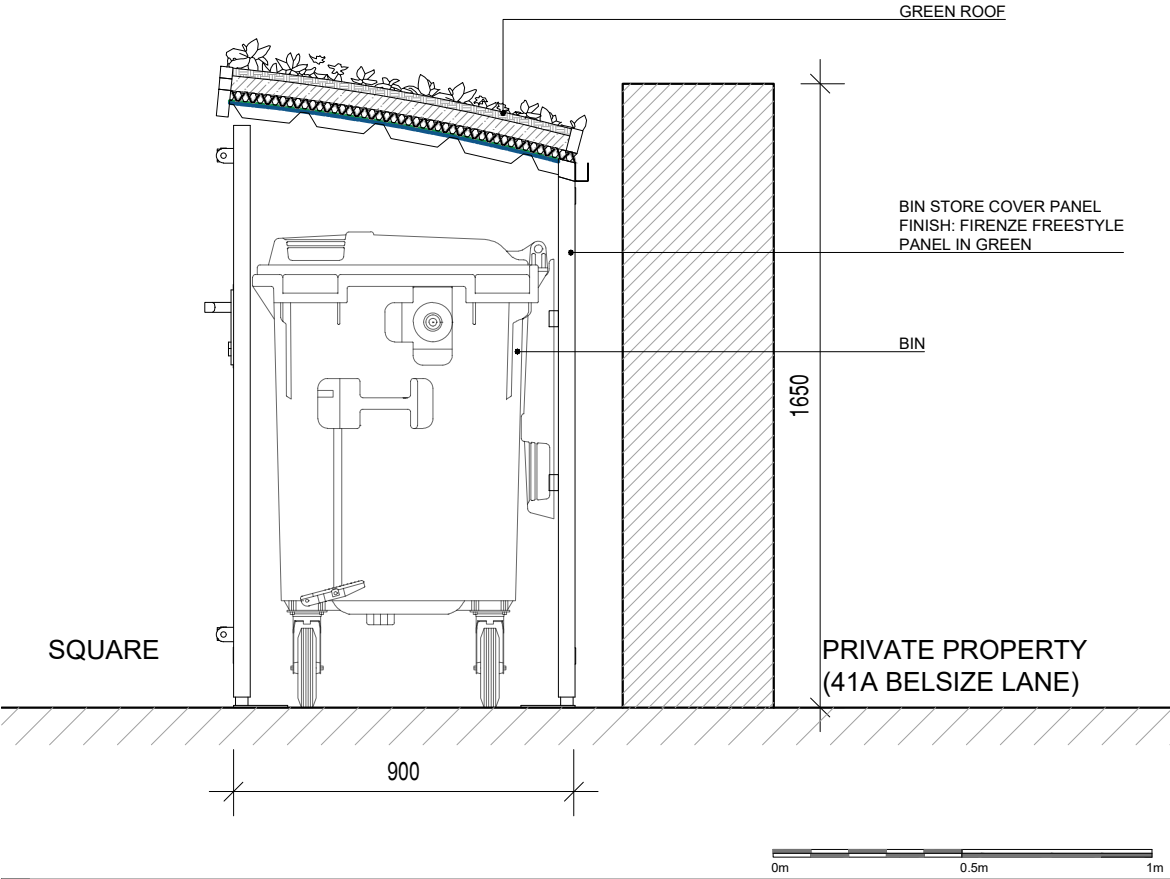

4 SHORT SECTION
SCALE: 1:20@A3 / 1:10 @A1

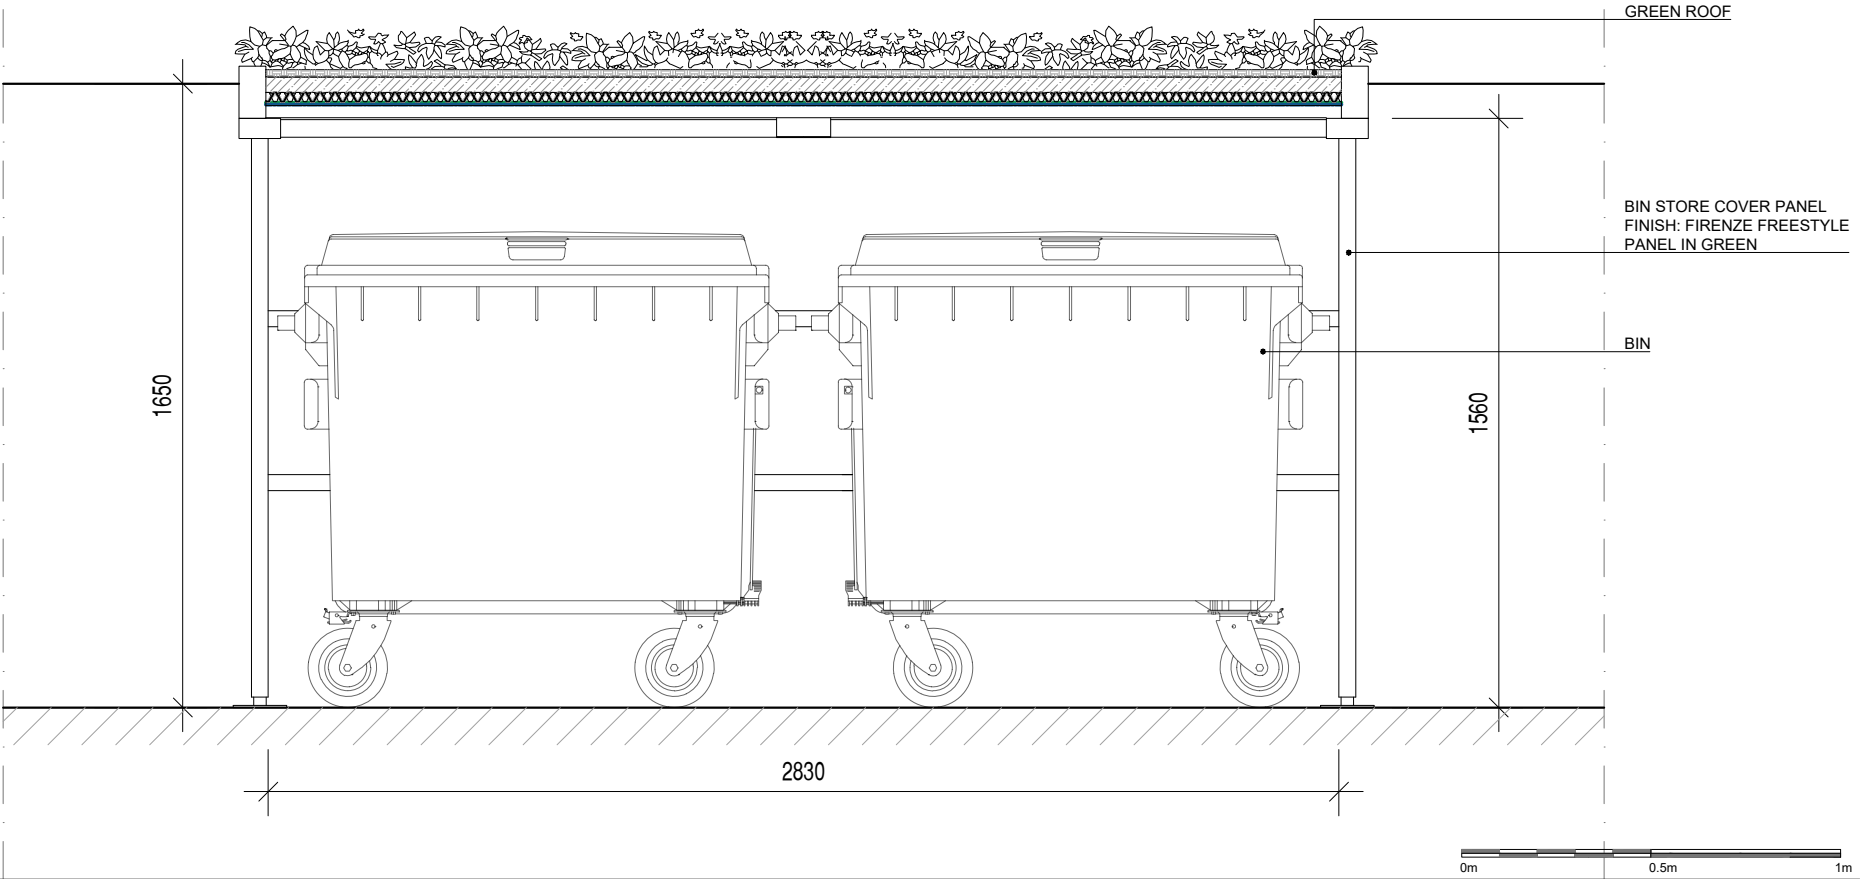

5 LONG SECTION
SCALE: 1:20@A3 / 1:10 @A1

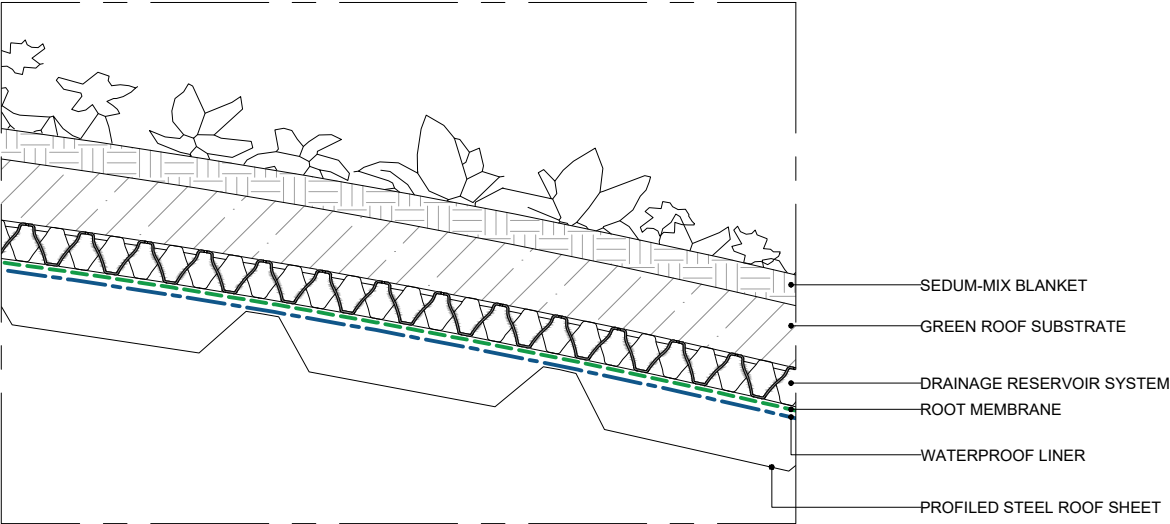


6 GREEN ROOF DETAIL: REFER TO MANUFACTURER'S SPECIFICATION ATTACHED
SCALE: 1:5@A3 / 1:2.5 @A1

DO NOT SCALE THIS DRAWING

THE CONTRACTOR IS TO CHECK AND VERIFY ALL BUILDING AND SITE DIMENSIONS BEFORE ANY WORKS START AND SHOULD ANY DISCREPANCIES BE DISCOVERED PLEASE INFORM THE ARCHITECT IMMEDIATELY.

THIS DRAWING IS TO READ IN CONJUNCTION WITH RELEVANT STRUCTURAL, ENGINEERS, M&E ENGINEERS AND SPECIALIST CONSULTANTS DRAWINGS.

NOT FOR CONSTRUCTION

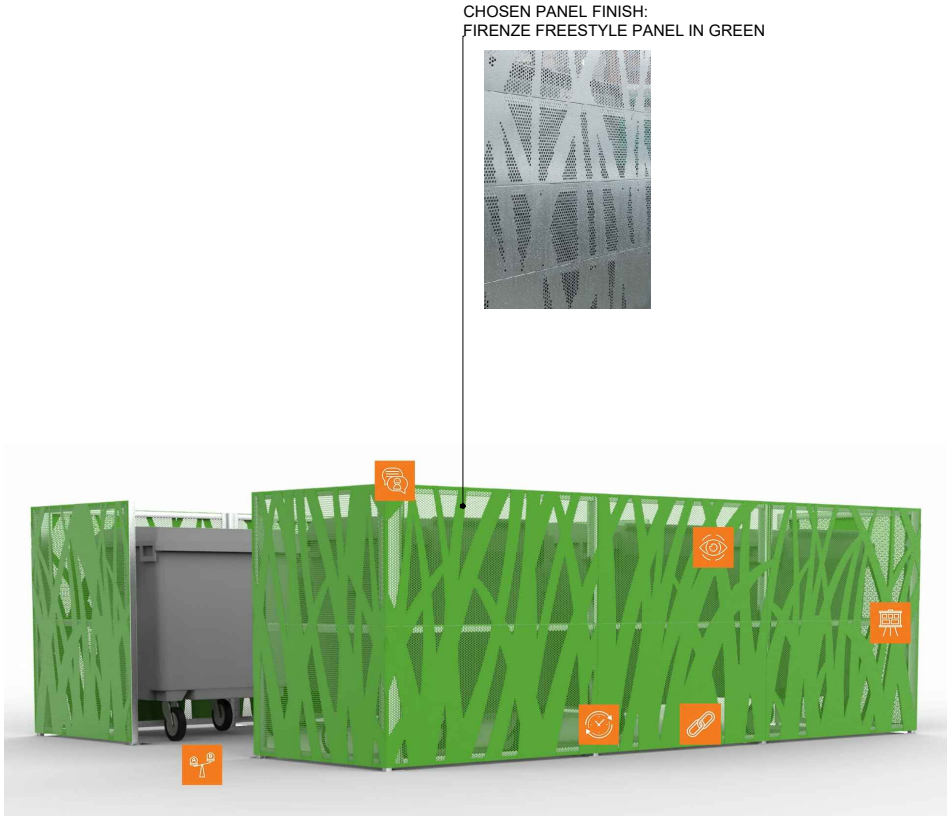

6 REFERENCE IMAGES
PHOTO

NOTES:	NOTES:	NOTES:	REV. DATE	DESCRIPTION
		FINISH: FIRENZE FREESTYLE PANEL		

OmniDe
ARCHITECTURE PLANNING INTERIOR DESIGN
96 BELSIZE LANE
LONDON
NW3 5BE, UK
TEL +44 (0)20 3475 9456
WWW.OMNIDE.COM

STAGE: PLANNING
DWG. BIRTHDATE: 04/09/2020
SCALE: 1:20 @A3 - 1:10 @A1
TITLE: BIN STORAGE DETAILS
BUILDING: BELSIZE VILLAGE SQUARE
SHEET.NO.: A-1.00b REV. 01