





NOTES:  
Dimensions to be verified on site and verified before fabrication/construction. Any discrepancy to be reported.

 

**01** EXISTING NORTH ELEVATION\_THE PRYORS  
Scale: 1/50 @ A3

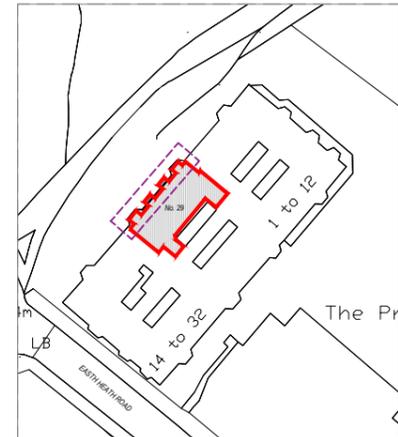

**02** LOCATION PLAN  
Scale: 1/1250 @ A3

29 THE PRYORS, EAST  
HEATH ROAD  
HAMPSTEAD  
NW31BS

EXISTING NORTH ELEVATION  
THE PRYORS

30/03/2022

Scale: 1:50@ A3 Drawing no: 100-20 Revision: