

Only use figured dimensions. All dimensions are to be checked prior to use. This drawing remains the copyright of Eurohaus Ltd. and may not be reproduced without their permission. Unauthorised reproduction is a breach of copyright. All discrepancies are to be reported prior to construction.

NOTES RELATING TO THIS DRAWING

Do not use this drawing to build from without it being noted as issued for 'Construction' in the title panel below.

REVISIONS

DATE	DESCRIPTION OF REVISION.	BY	REV.
Feb 2022	Planning	TM	A





WWW.EUROHAUS.CO.UK
WWW.EUROHAUS-PRODUCTS.DE

ARCHITECTURE
CONSTRUCTION CONSULTANTS
PROPERTY SERVICES

PROJECT	67 York Way London N7 9QF
CLIENT	H. Hasanali
TITLE	Plot Plan As Existing
DRAWN BY	TM
SCALE	1:200 @ A3
DATE	July 2021
ISSUE FOR	Planning
CHECKED	AJM



DRNG. NO.	7475/ 002	Rev.	A
-----------	-----------	------	---

THIS DRAWING IS THE COPYRIGHT OF EUROHAUS LTD. ONLY THOSE WITH WHOM WE HAVE CONTRACTED MAY COPY OR USE IT.
NO LIABILITY IS ACCEPTED FOR UNAUTHORISED USE.

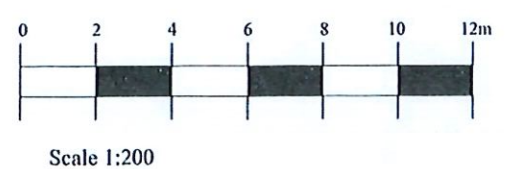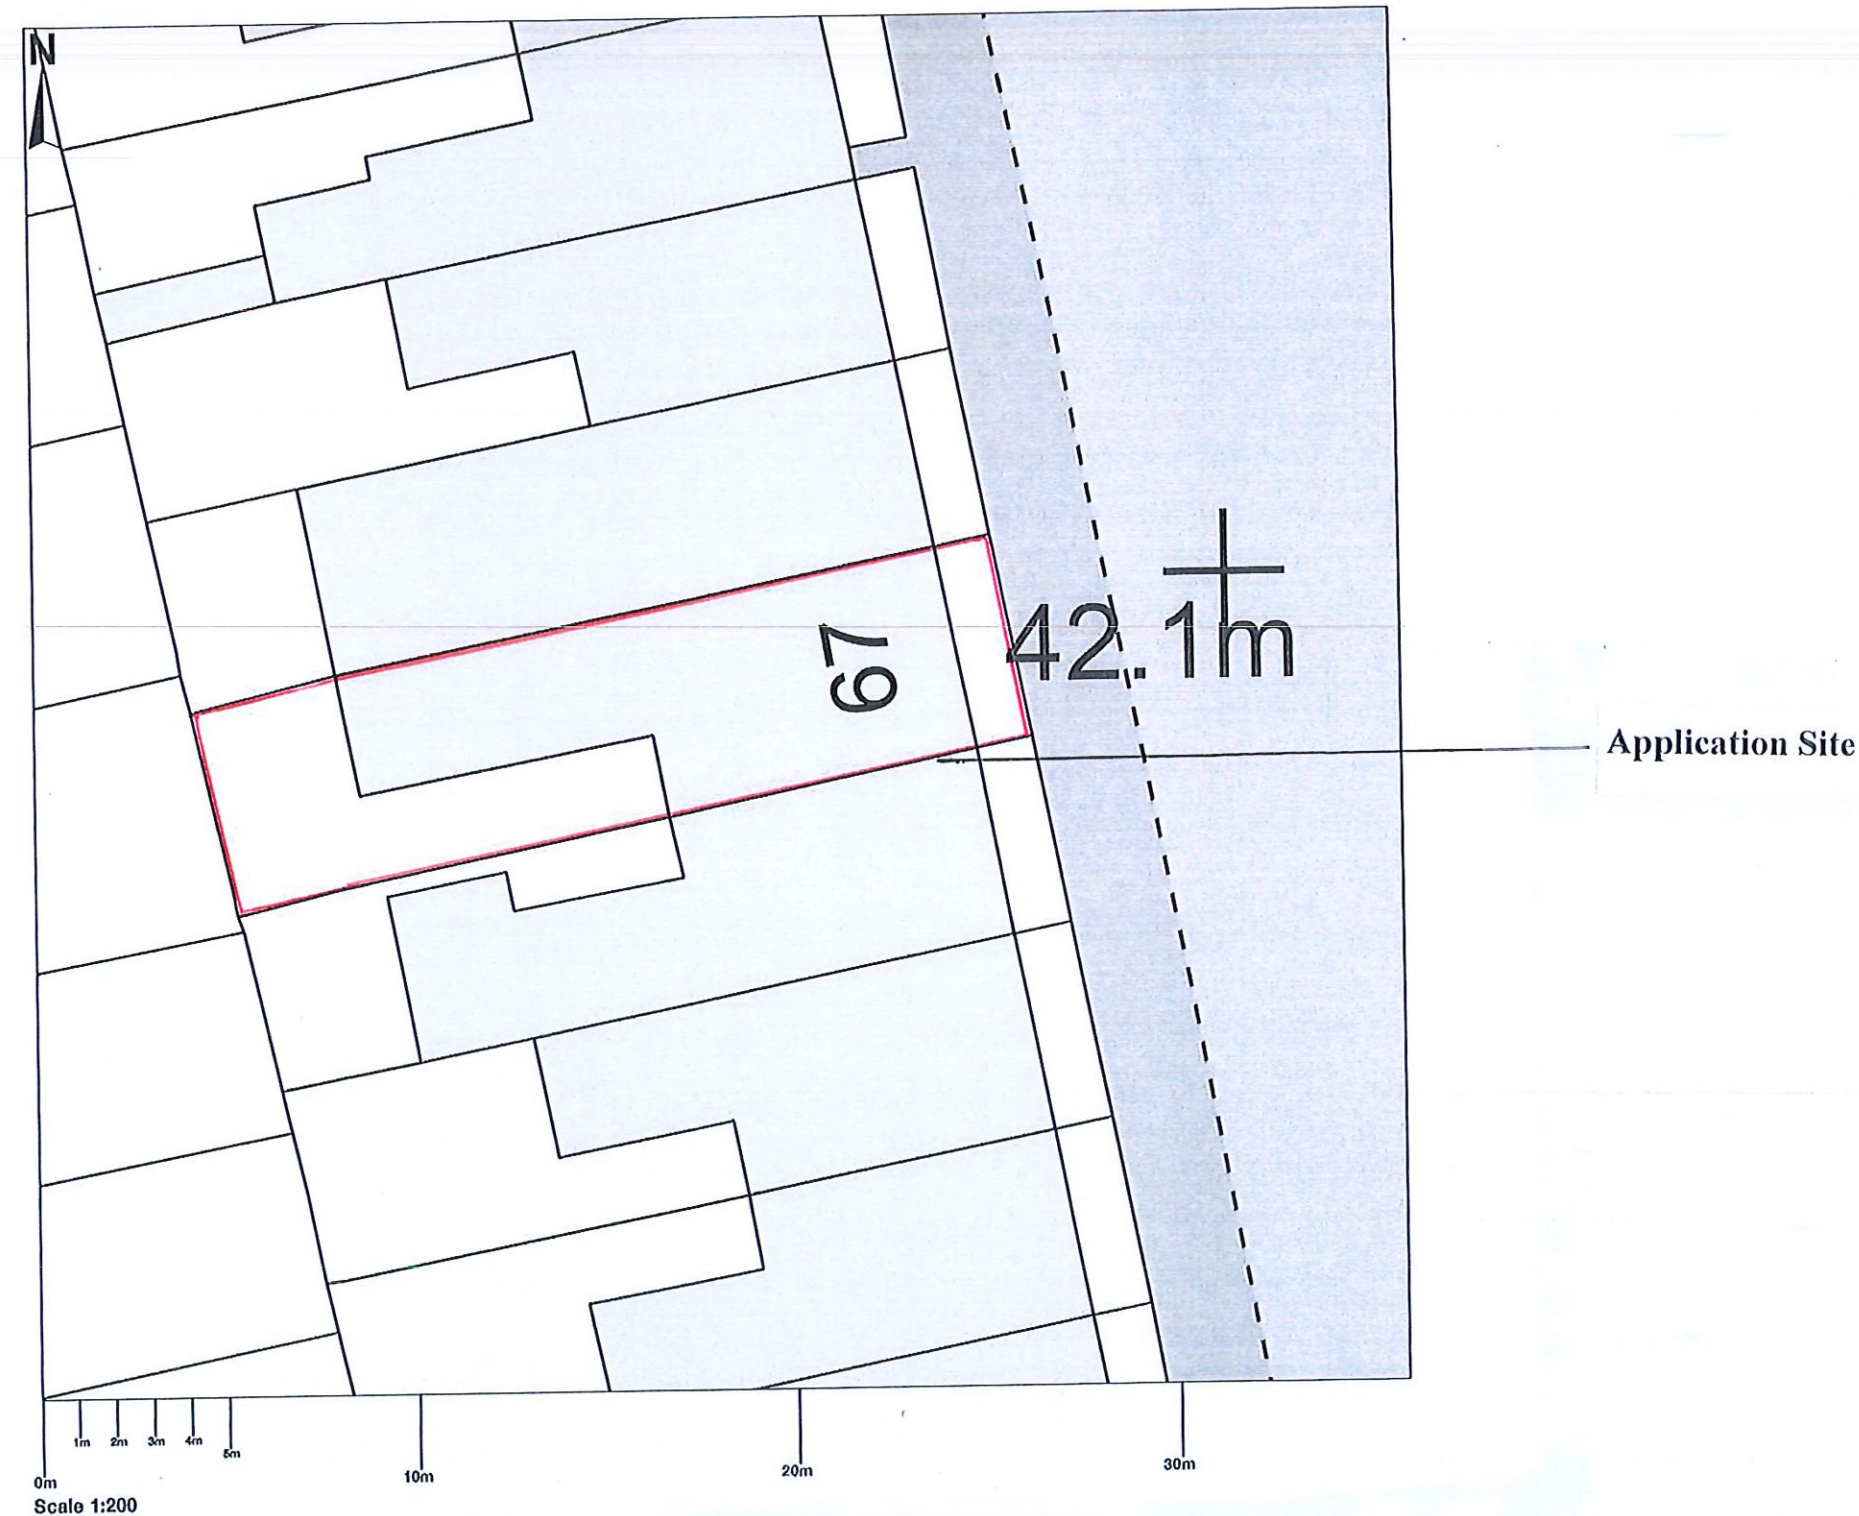

Plot Plan As Existing

67 York Way

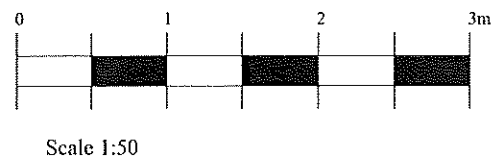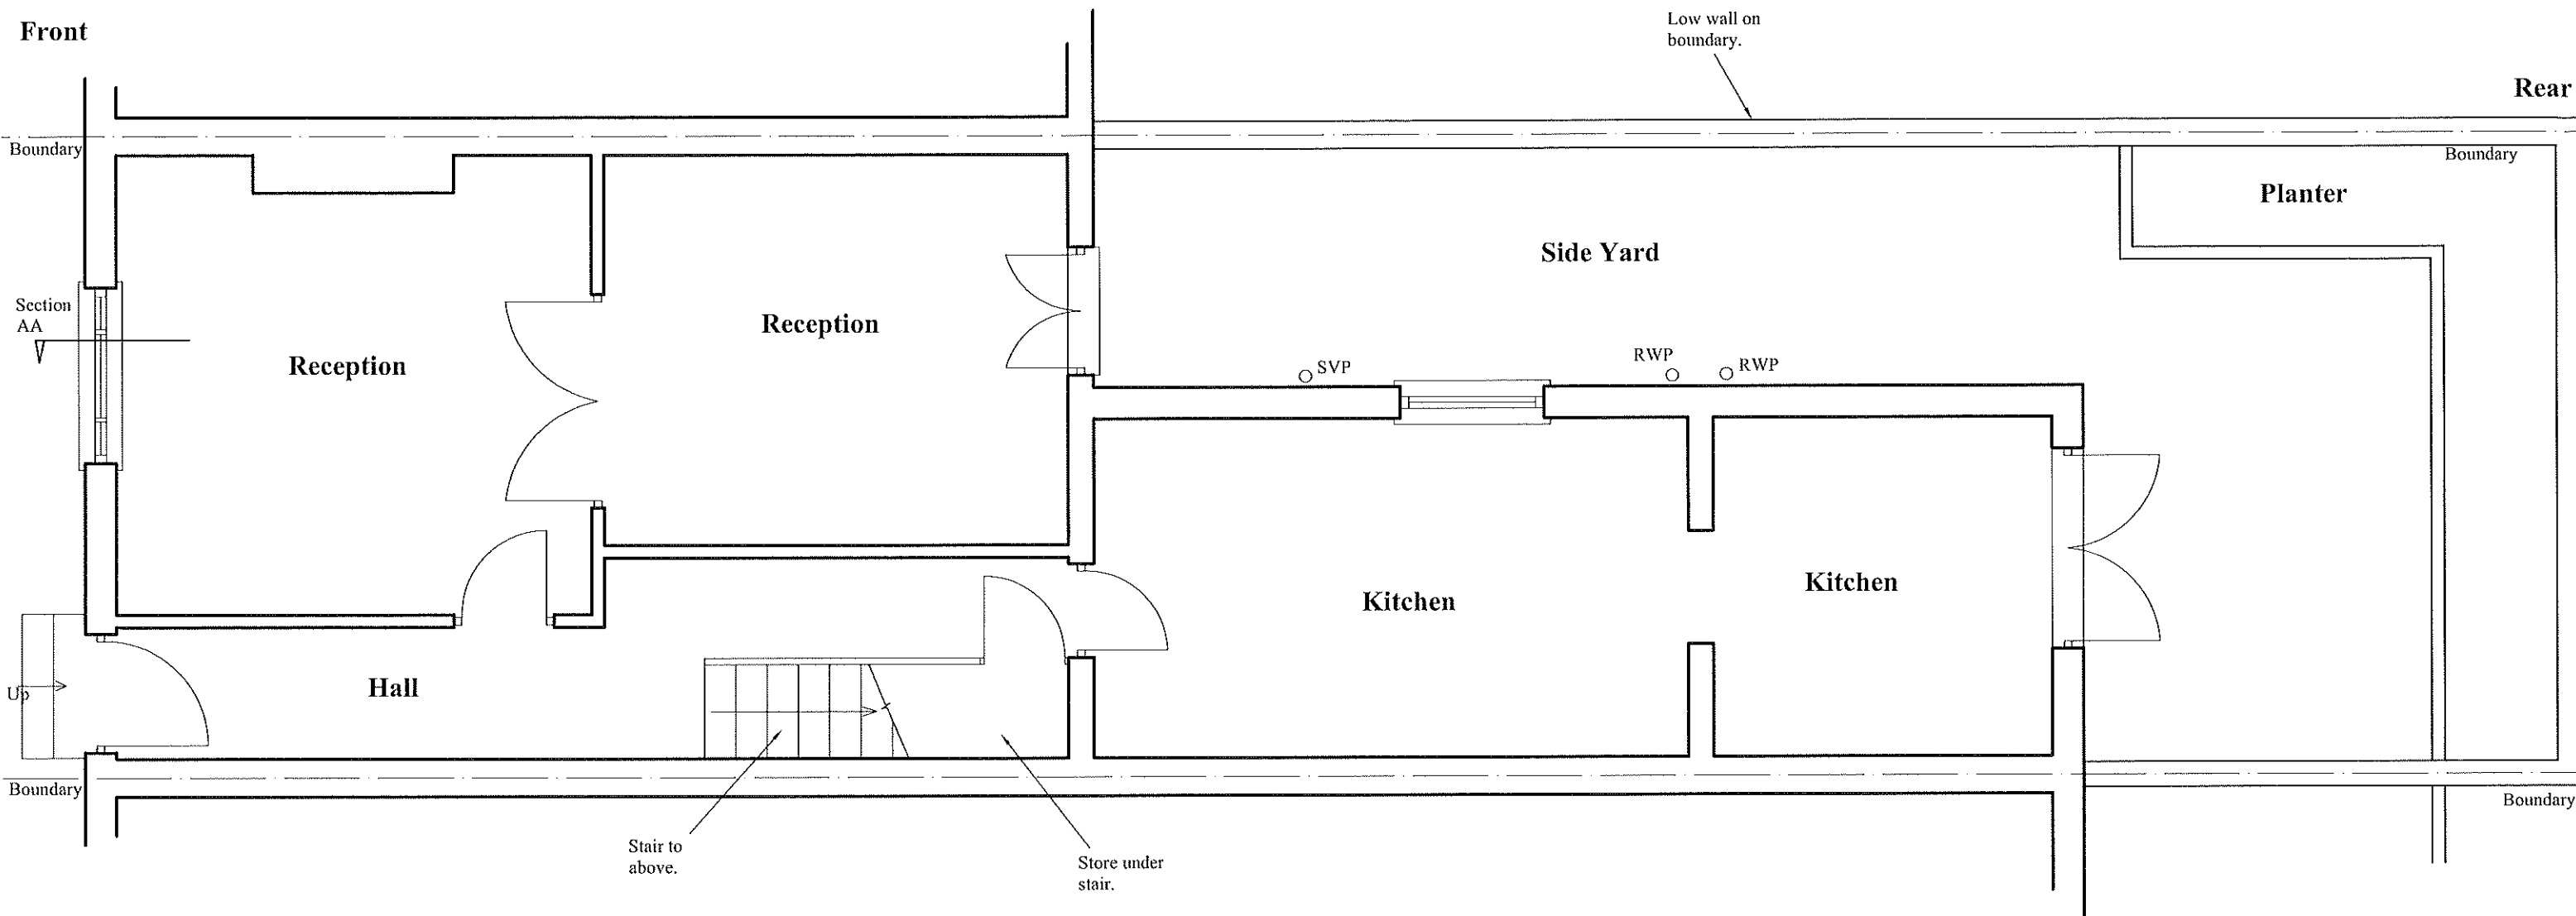


Ground Floor As Existing

REVISIONS

DATE	DESCRIPTION OF REVISION.	BY	REV.
Feb 2022	Planning	TM	A

67 York Way

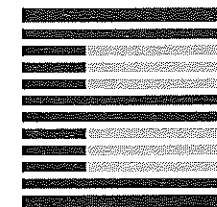

EUROHAUS
ENGLAND & GERMANY

WWW.EUROHAUS.CO.UK
WWW.EUROHAUS-PRODUCTS.DE

ARCHITECTURE
CONSTRUCTION CONSULTANTS
PROPERTY SERVICES

PROJECT	67 York Way London N7 9QF
CLIENT	H. Hasanali
TITLE	Ground Floor As Existing
DRAWN BY	TM
SCALE	1:50 @ A3
DATE	July 2021
ISSUE FOR	Planning
CHECKED	AJM



DRNG. NO.	7475/ 003	Rev.	A
-----------	-----------	------	---

THIS DRAWING IS THE COPYRIGHT OF EUROHAUS LTD. ONLY THOSE WITH WHOM WE HAVE
CONTRACTED MAY COPY OR USE IT.
NO LIABILITY IS ACCEPTED FOR UNAUTHORISED USE.

Only use figured dimensions. All dimensions are to be checked prior to use. This drawing remains the copyright of Eurohaus Ltd. and may not be reproduced without their permission. Unauthorised reproduction is a breach of copyright. All discrepancies are to be reported prior to construction.

NOTES RELATING TO THIS DRAWING

Do not use this drawing to build from without it being noted as issued for 'Construction' in the title panel below.

 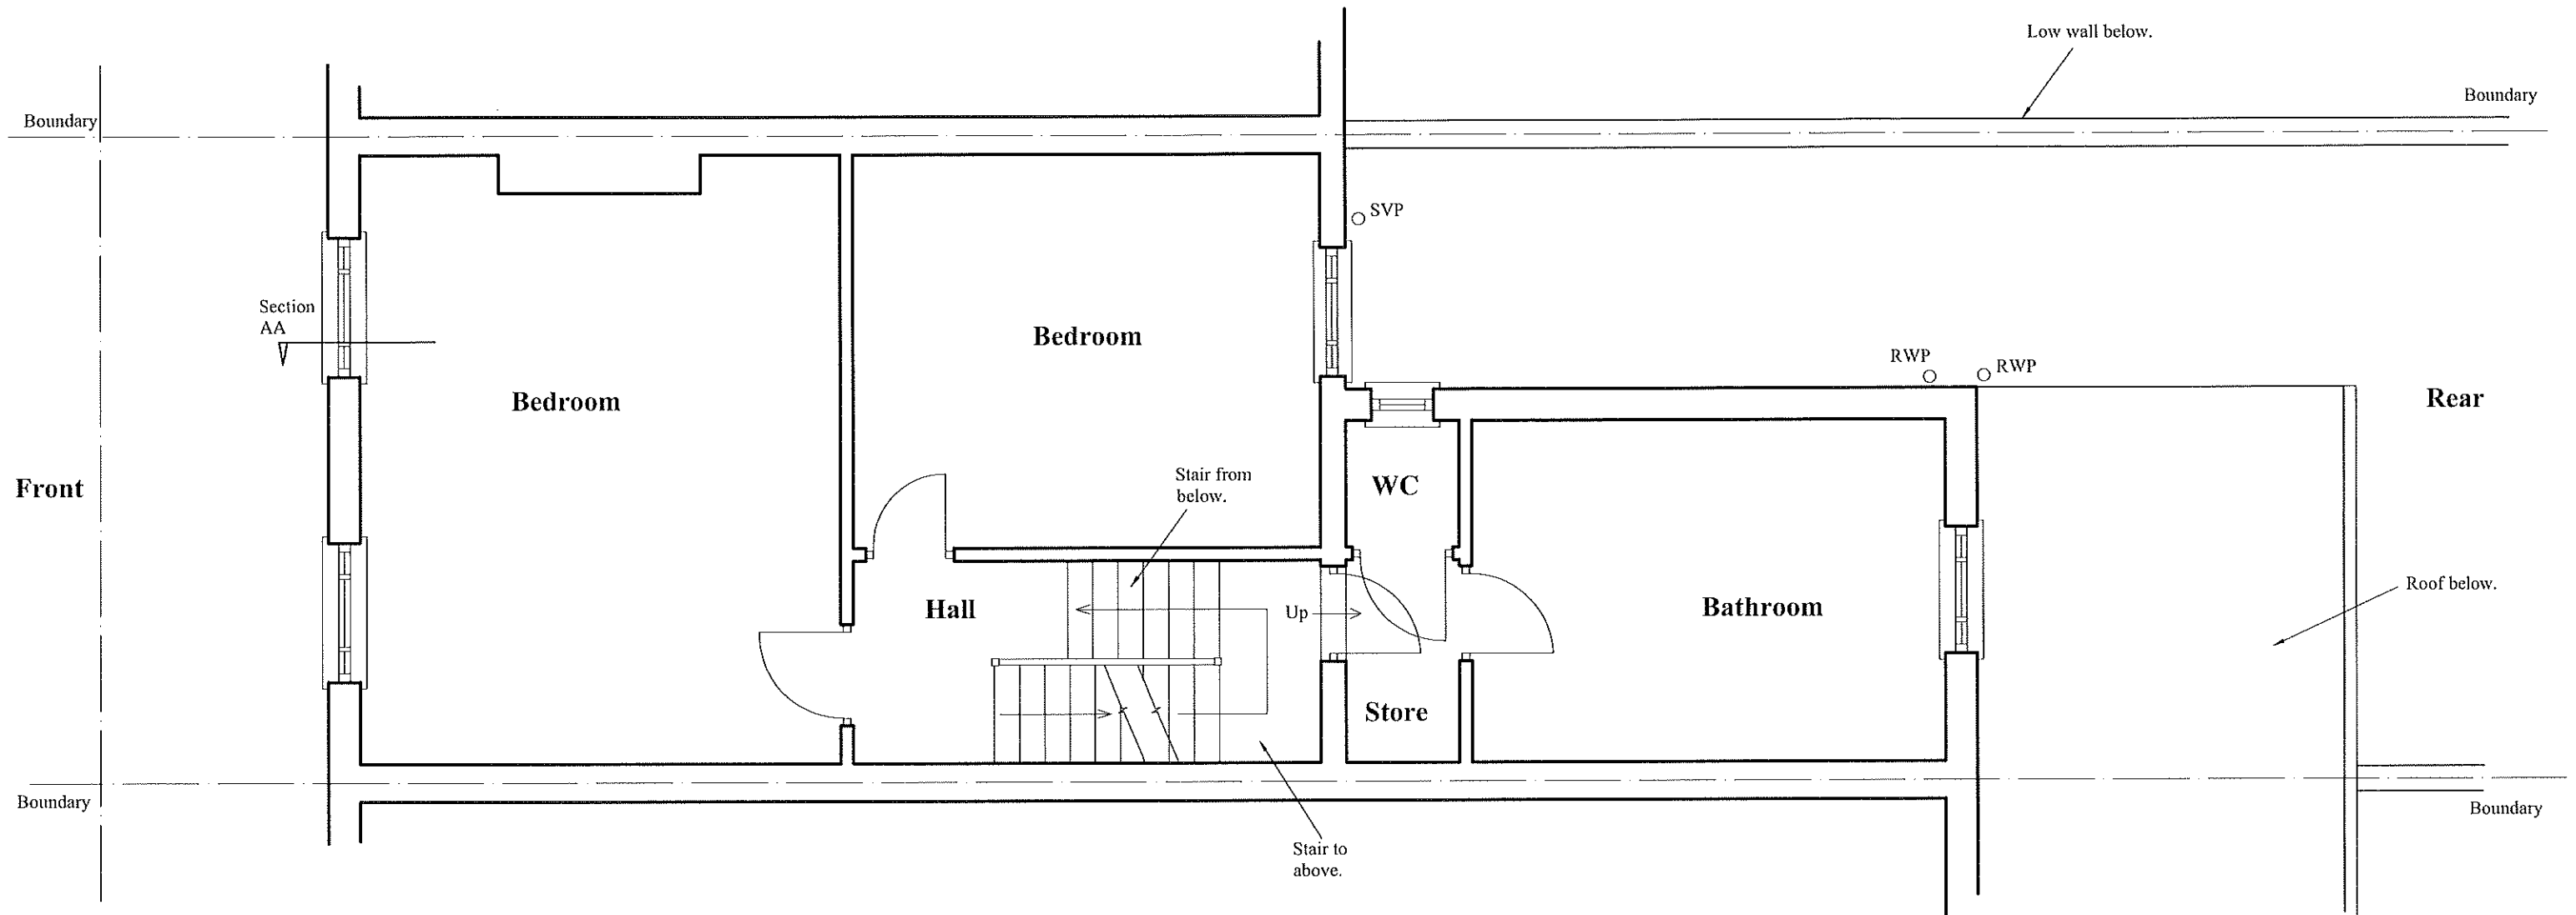

Scale 1:50

Only use figured dimensions. All dimensions are to be checked prior to use. This drawing remains the copyright of Eurohaus Ltd. and may not be reproduced without their permission. Unauthorised reproduction is a breach of copyright. All discrepancies are to be reported prior to construction.


NOTES RELATING TO THIS DRAWING

Do not use this drawing to build from without it being noted as issued for 'Construction' in the title panel below.

First Floor As Existing

REVISIONS

DATE	DESCRIPTION OF REVISION.	BY	REV.
Feb 2022	Planning	TM	A

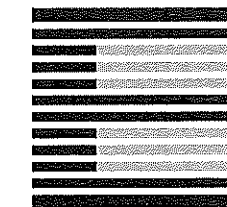

EUROHAUS
ENGLAND & GERMANY

WWW.EUROHAUS.CO.UK
WWW.EUROHAUS-PRODUCTS.DE

ARCHITECTURE
CONSTRUCTION CONSULTANTS
PROPERTY SERVICES

67 York Way

PROJECT	67 York Way London N7 9QF
CLIENT	H. Hasanali
TITLE	First Floor As Existing
DRAWN BY	TM
SCALE	1:50 @ A3
DATE	July 2021
ISSUE FOR	Planning
CHECKED	AJM

DRNG. NO.	7475/ 004	Rev.	A
-----------	-----------	------	---

THIS DRAWING IS THE COPYRIGHT OF EUROHAUS LTD. ONLY THOSE WITH WHOM WE HAVE CONTRACTED MAY COPY OR USE IT.
NO LIABILITY IS ACCEPTED FOR UNAUTHORISED USE.


Only use figured dimensions. All dimensions are to be checked prior to use. This drawing remains the copyright of Eurohaus Ltd. and may not be reproduced without their permission. Unauthorised reproduction is a breach of copyright. All discrepancies are to be reported prior to construction.

NOTES RELATING TO THIS DRAWING

Do not use this drawing to build from without it being noted as issued for 'Construction' in the title panel below.

REVISIONS

DATE	DESCRIPTION OF REVISION.	BY	REV.
Feb 2022	Planning	TM	A

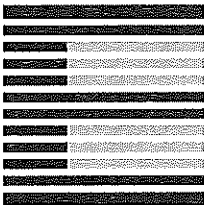

EUROHAUS
ENGLAND & GERMANY


WWW.EUROHAUS.CO.UK
WWW.EUROHAUS-PRODUCTS.DE

ARCHITECTURE
CONSTRUCTION CONSULTANTS
PROPERTY SERVICES

PROJECT	67 York Way London N7 9QF
CLIENT	H. Hasanali
TITLE	Second Floor As Existing
DRAWN BY	TM
SCALE	1:50 @ A3
DATE	July 2021
ISSUE FOR	Planning
CHECKED	AJM

DRNG. NO.	7475/ 005	Rev.	A
-----------	-----------	------	---

THIS DRAWING IS THE COPYRIGHT OF EUROHAUS LTD. ONLY THOSE WITH WHOM WE HAVE CONTRACTED MAY COPY OR USE IT.
NO LIABILITY IS ACCEPTED FOR UNAUTHORISED USE.

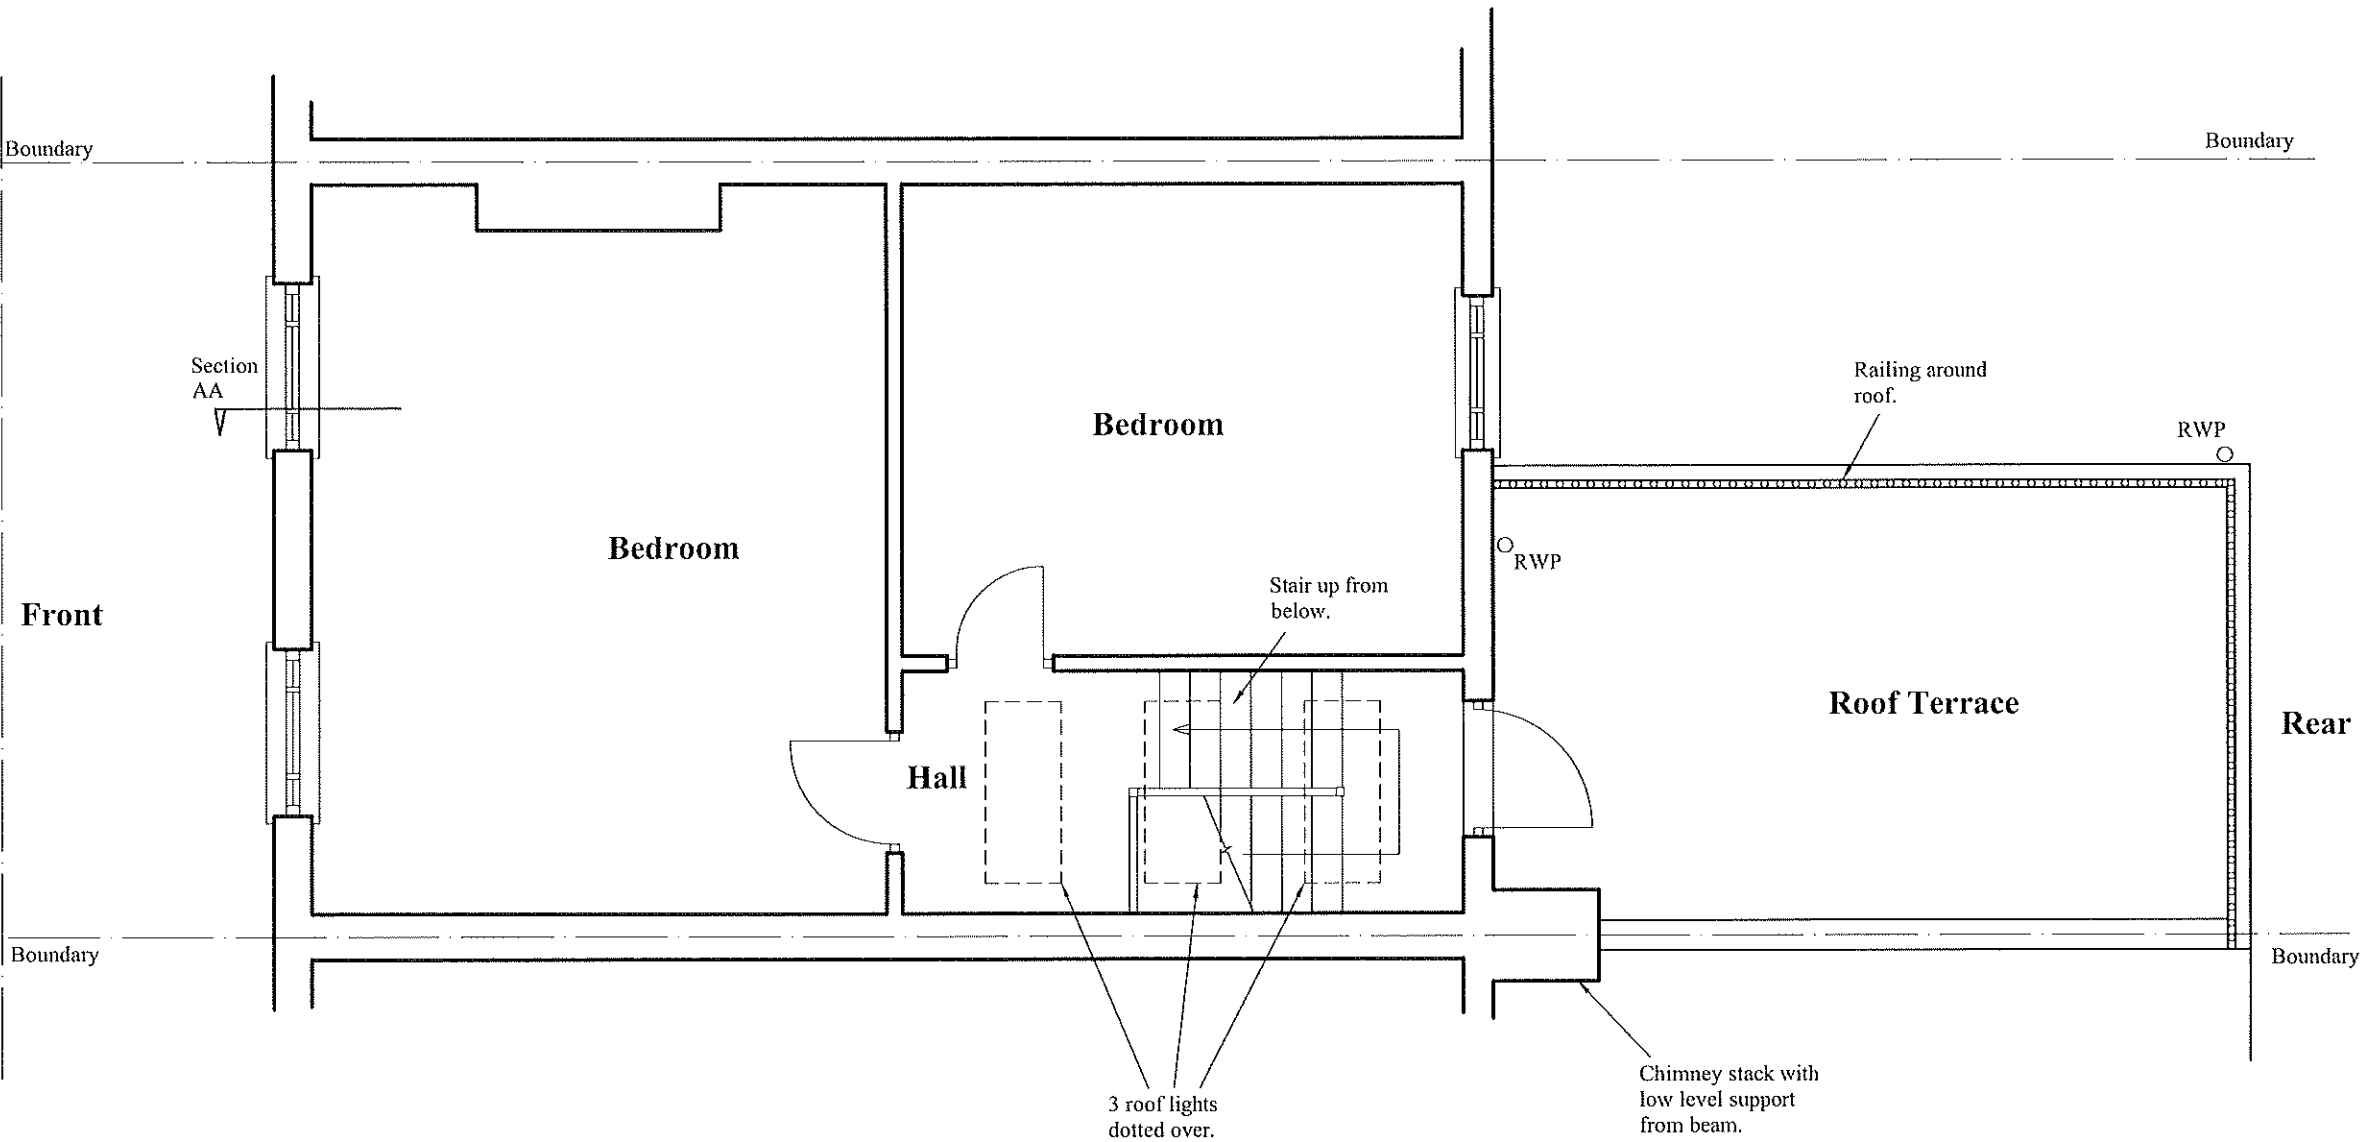

Scale 1:50

Second Floor As Existing

67 York Way


Only use figured dimensions. All dimensions are to be checked prior to use. This drawing remains the copyright of Eurohaus Ltd. and may not be reproduced without their permission. Unauthorised reproduction is a breach of copyright. All discrepancies are to be reported prior to construction.

NOTES RELATING TO THIS DRAWING

Do not use this drawing to build from without it being noted as issued for 'Construction' in the title panel below.

REVISIONS

DATE	DESCRIPTION OF REVISION.	BY	REV.
Feb 2022	Planning	TM	A

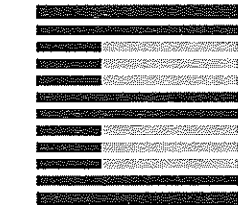

EUROHAUS
ENGLAND & GERMANY



WWW.EUROHAUS.CO.UK
WWW.EUROHAUS-PRODUCTS.DE

ARCHITECTURE
CONSTRUCTION CONSULTANTS
PROPERTY SERVICES

PROJECT	67 York Way London N7 9QF
CLIENT	H. Hasanali
TITLE	Roof Plan As Existing
DRAWN BY	TM
SCALE	1:50 @ A3
DATE	July 2021
ISSUE FOR	Planning
CHECKED	AJM

DRNG. NO.	7475/ 006	Rev.	A
-----------	-----------	------	---


THIS DRAWING IS THE COPYRIGHT OF EUROHAUS LTD. ONLY THOSE WITH WHOM WE HAVE CONTRACTED MAY COPY OR USE IT.
NO LIABILITY IS ACCEPTED FOR UNAUTHORISED USE.

 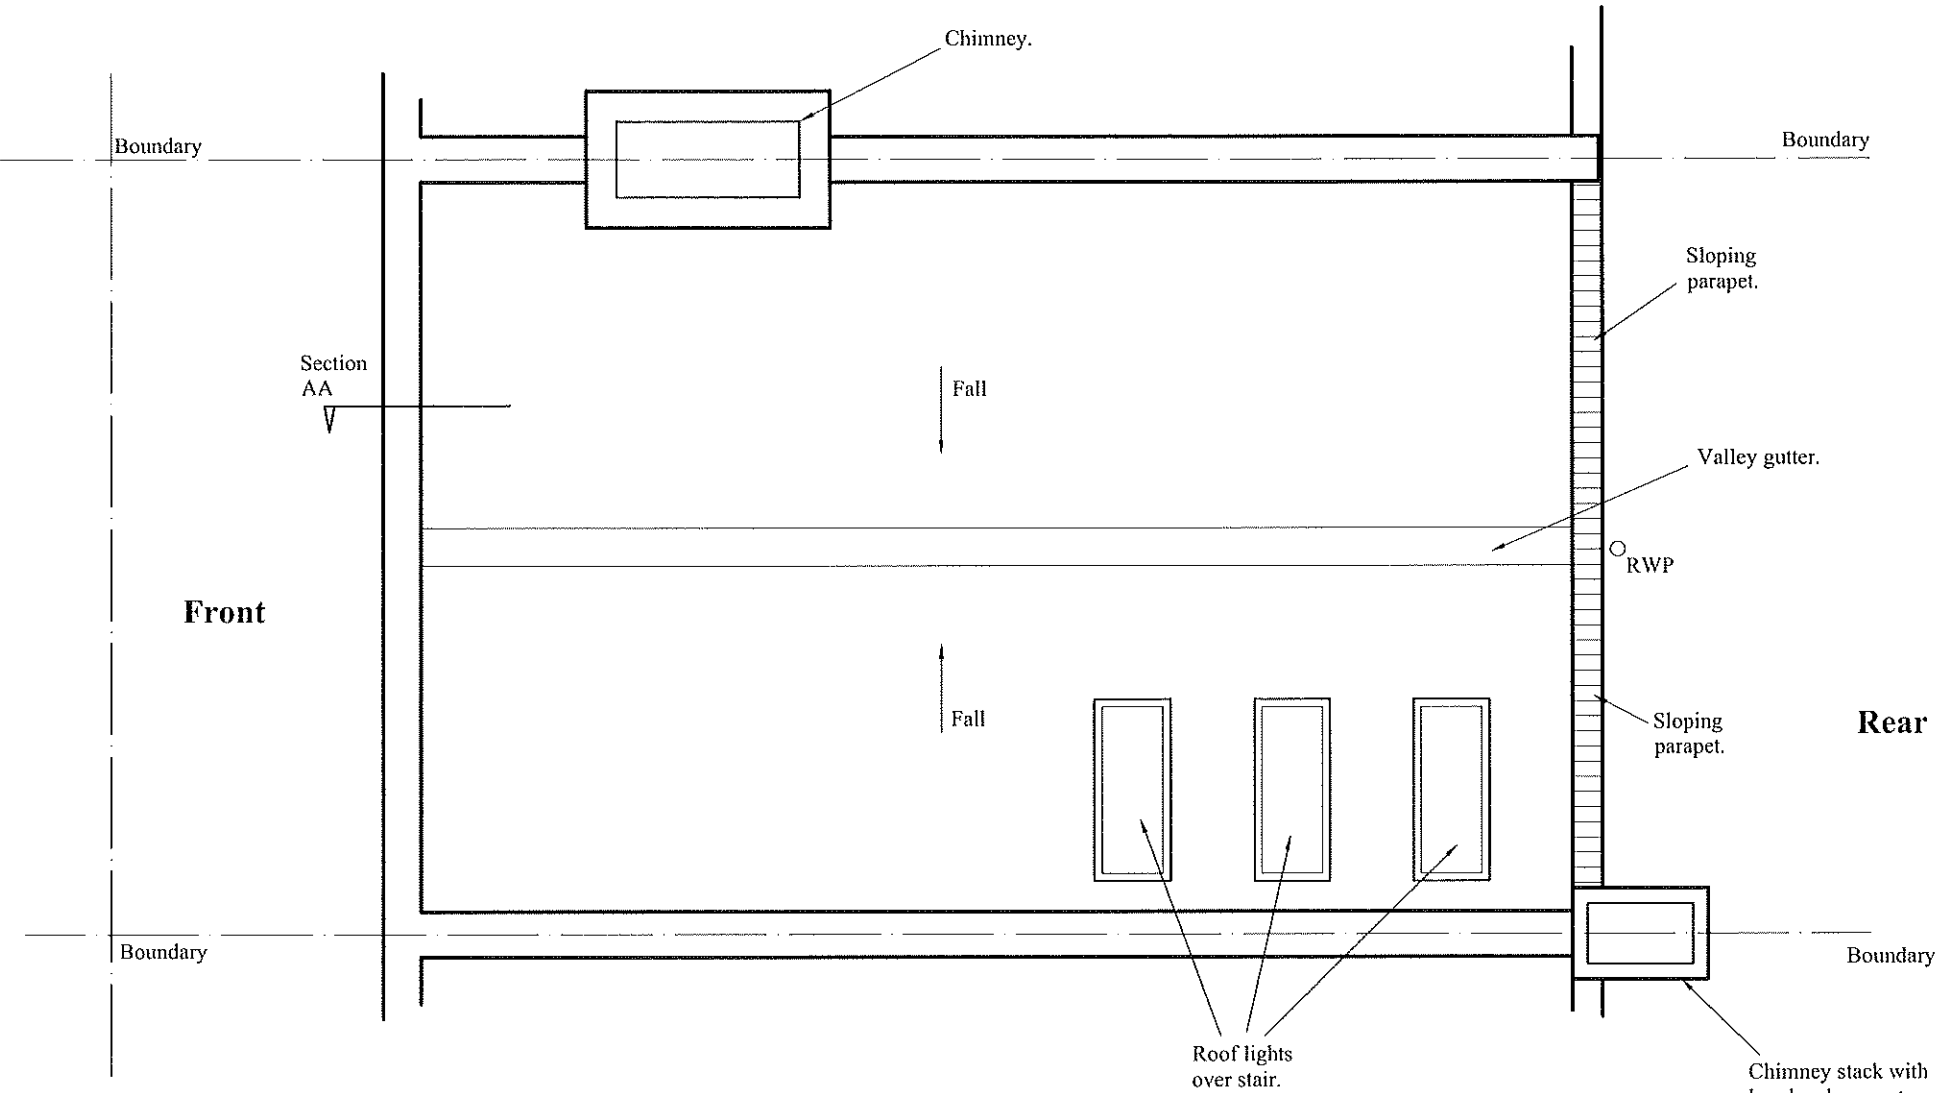

Scale 1:50

Roof Plan As Existing

67 York Way

 

Scale 1:50

Front Elevation As Existing

67 York Way


Only use figured dimensions. All dimensions are to be checked prior to use. This drawing remains the copyright of Eurohaus Ltd. and may not be reproduced without their permission. Unauthorised reproduction is a breach of copyright. All discrepancies are to be reported prior to construction.

NOTES RELATING TO THIS DRAWING

Do not use this drawing to build from without it being noted as issued for 'Construction' in the title panel below.

REVISIONS

DATE	DESCRIPTION OF REVISION.	BY	REV.
Feb 2022	Planning	TM	A

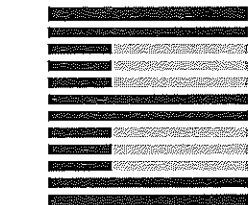

EUROHAUS
ENGLAND & GERMANY


WWW.EUROHAUS.CO.UK
WWW.EUROHAUS-PRODUCTS.DE

ARCHITECTURE
CONSTRUCTION CONSULTANTS
PROPERTY SERVICES

PROJECT	67 York Way London N7 9QF
CLIENT	H. Hasanali
TITLE	Front Elevation As Existing
DRAWN BY	TM
SCALE	1:50 @ A3
DATE	July 2021
ISSUE FOR	Planning
CHECKED	AJM

DRNG. NO.	7475/ 007	Rev.	A
-----------	-----------	------	---

THIS DRAWING IS THE COPYRIGHT OF EUROHAUS LTD. ONLY THOSE WITH WHOM WE HAVE CONTRACTED MAY COPY OR USE IT.
NO LIABILITY IS ACCEPTED FOR UNAUTHORISED USE.

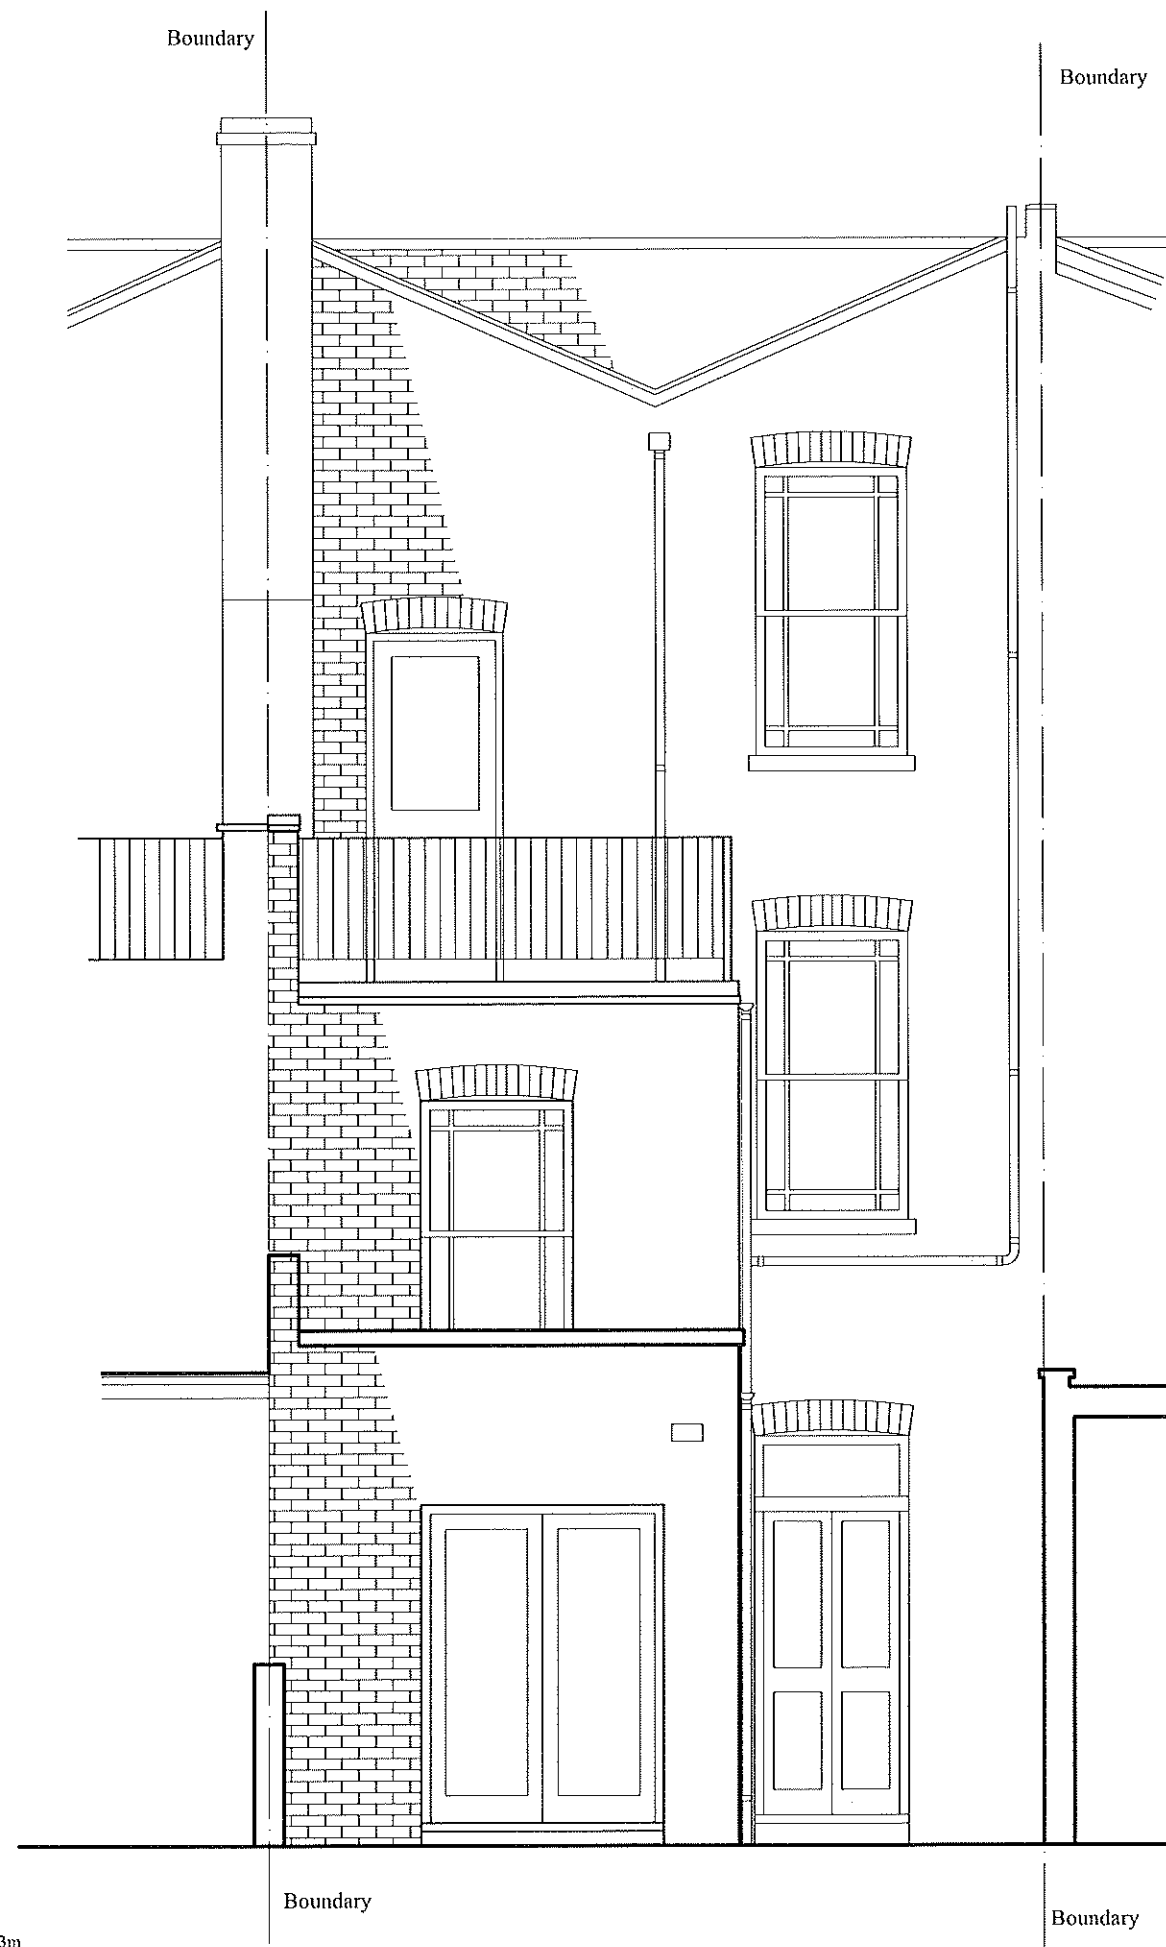

Rear Elevation As Existing

67 York Way


Only use figured dimensions. All dimensions are to be checked prior to use. This drawing remains the copyright of Eurohaus Ltd. and may not be reproduced without their permission. Unauthorised reproduction is a breach of copyright. All discrepancies are to be reported prior to construction.

NOTES RELATING TO THIS DRAWING

Do not use this drawing to build from without it being noted as issued for 'Construction' in the title panel below.

REVISIONS

DATE	DESCRIPTION OF REVISION.	BY	REV.
Feb 2022	Planning	TM	A

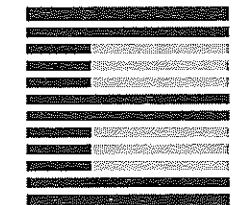

EUROHAUS
ENGLAND & GERMANY

WWW.EUROHAUS.CO.UK
WWW.EUROHAUS-PRODUCTS.DE

ARCHITECTURE
CONSTRUCTION CONSULTANTS
PROPERTY SERVICES

PROJECT	67 York Way London N7 9QF
CLIENT	H. Hasanali
TITLE	Rear Elevation As Existing
DRAWN BY	TM
SCALE	1:50 @ A3
DATE	July 2021
ISSUE FOR	Planning
CHECKED	AJM

DRNG. NO.	7475/ 008	Rev.	A
-----------	-----------	------	---

THIS DRAWING IS THE COPYRIGHT OF EUROHAUS LTD. ONLY THOSE WITH WHOM WE HAVE CONTRACTED MAY COPY OR USE IT.
NO LIABILITY IS ACCEPTED FOR UNAUTHORISED USE.


Only use figured dimensions. All dimensions are to be checked prior to use. This drawing remains the copyright of Eurohaus Ltd. and may not be reproduced without their permission. Unauthorised reproduction is a breach of copyright. All discrepancies are to be reported prior to construction.

NOTES RELATING TO THIS DRAWING

Do not use this drawing to build from without it being noted as issued for 'Construction' in the title panel below.

REVISIONS

DATE	DESCRIPTION OF REVISION.	BY	REV.
Feb 2022	Planning	TM	A

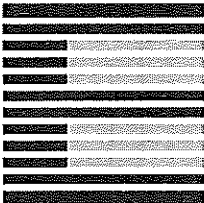

EUROHAUS
ENGLAND & GERMANY



WWW.EUROHAUS.CO.UK
WWW.EUROHAUS-PRODUCTS.DE

ARCHITECTURE
CONSTRUCTION CONSULTANTS
PROPERTY SERVICES

PROJECT	67 York Way London N7 9QF
CLIENT	H. Hasanali
TITLE	Side Elevation As Existing
DRAWN BY	TM
SCALE	1:100 @ A3
DATE	July 2021
ISSUE FOR	Planning
CHECKED	AJM

DRNG. NO.	7475/ 009	Rev.	A
-----------	-----------	------	---

THIS DRAWING IS THE COPYRIGHT OF EUROHAUS LTD. ONLY THOSE WITH WHOM WE HAVE CONTRACTED MAY COPY OR USE IT.
NO LIABILITY IS ACCEPTED FOR UNAUTHORISED USE.

 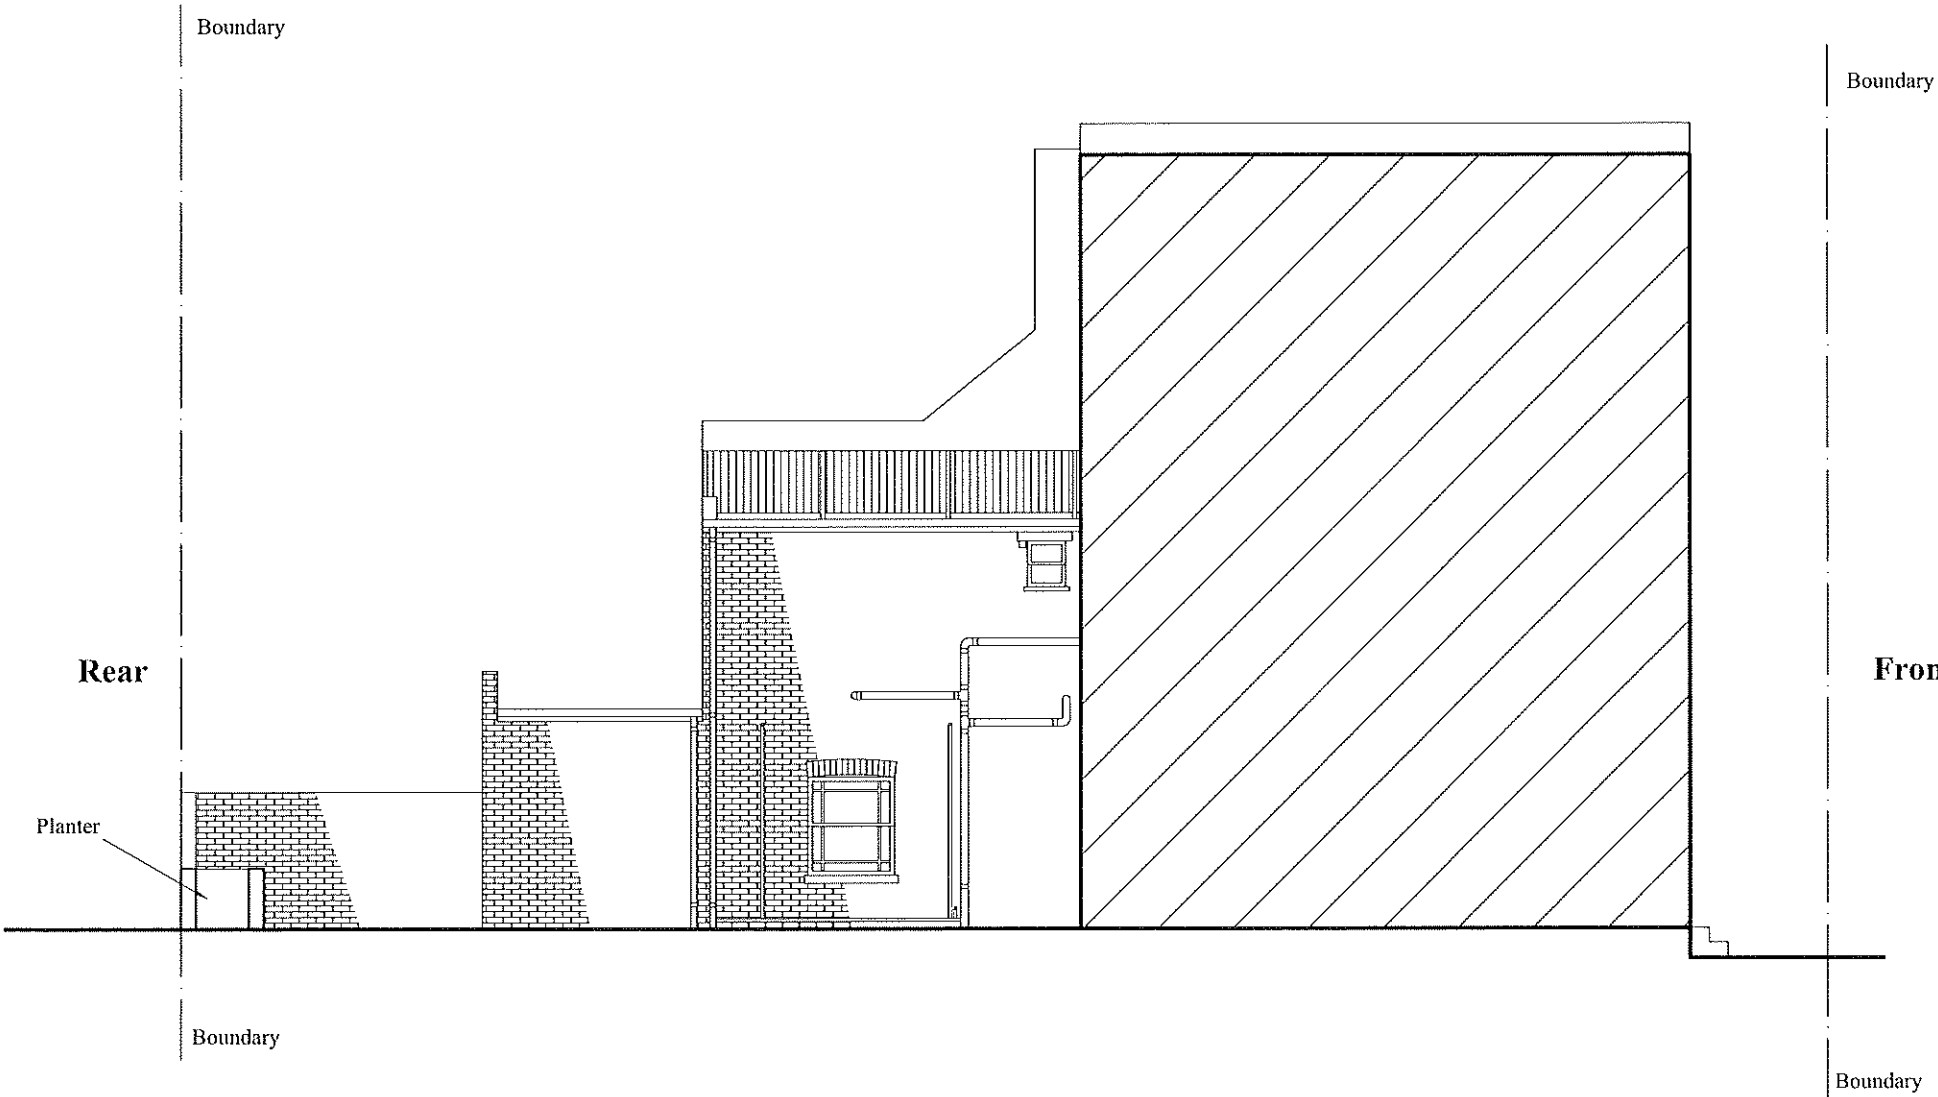

Scale 1:100

Side Elevation As Existing

67 York Way


Only use figured dimensions. All dimensions are to be checked prior to use. This drawing remains the copyright of Eurohaus Ltd. and may not be reproduced without their permission. Unauthorised reproduction is a breach of copyright. All discrepancies are to be reported prior to construction.

NOTES RELATING TO THIS DRAWING

Do not use this drawing to build from without it being noted as issued for 'Construction' in the title panel below.

REVISIONS

DATE	DESCRIPTION OF REVISION.	BY	REV.
Feb 2022	Planning	TM	A

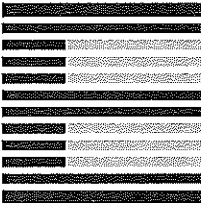

EUROHAUS
ENGLAND & GERMANY



WWW.EUROHAUS.CO.UK
WWW.EUROHAUS-PRODUCTS.DE

ARCHITECTURE
CONSTRUCTION CONSULTANTS
PROPERTY SERVICES

PROJECT	67 York Way London N7 9QF
CLIENT	H. Hasanali
TITLE	Section AA As Existing
DRAWN BY	TM
SCALE	1:100 @ A3
DATE	July 2021
ISSUE FOR	Planning
CHECKED	AJM

DRNG. NO.	7475/ 010	Rev.	A
-----------	-----------	------	---

THIS DRAWING IS THE COPYRIGHT OF EUROHAUS LTD. ONLY THOSE WITH WHOM WE HAVE CONTRACTED MAY COPY OR USE IT.
NO LIABILITY IS ACCEPTED FOR UNAUTHORISED USE.

 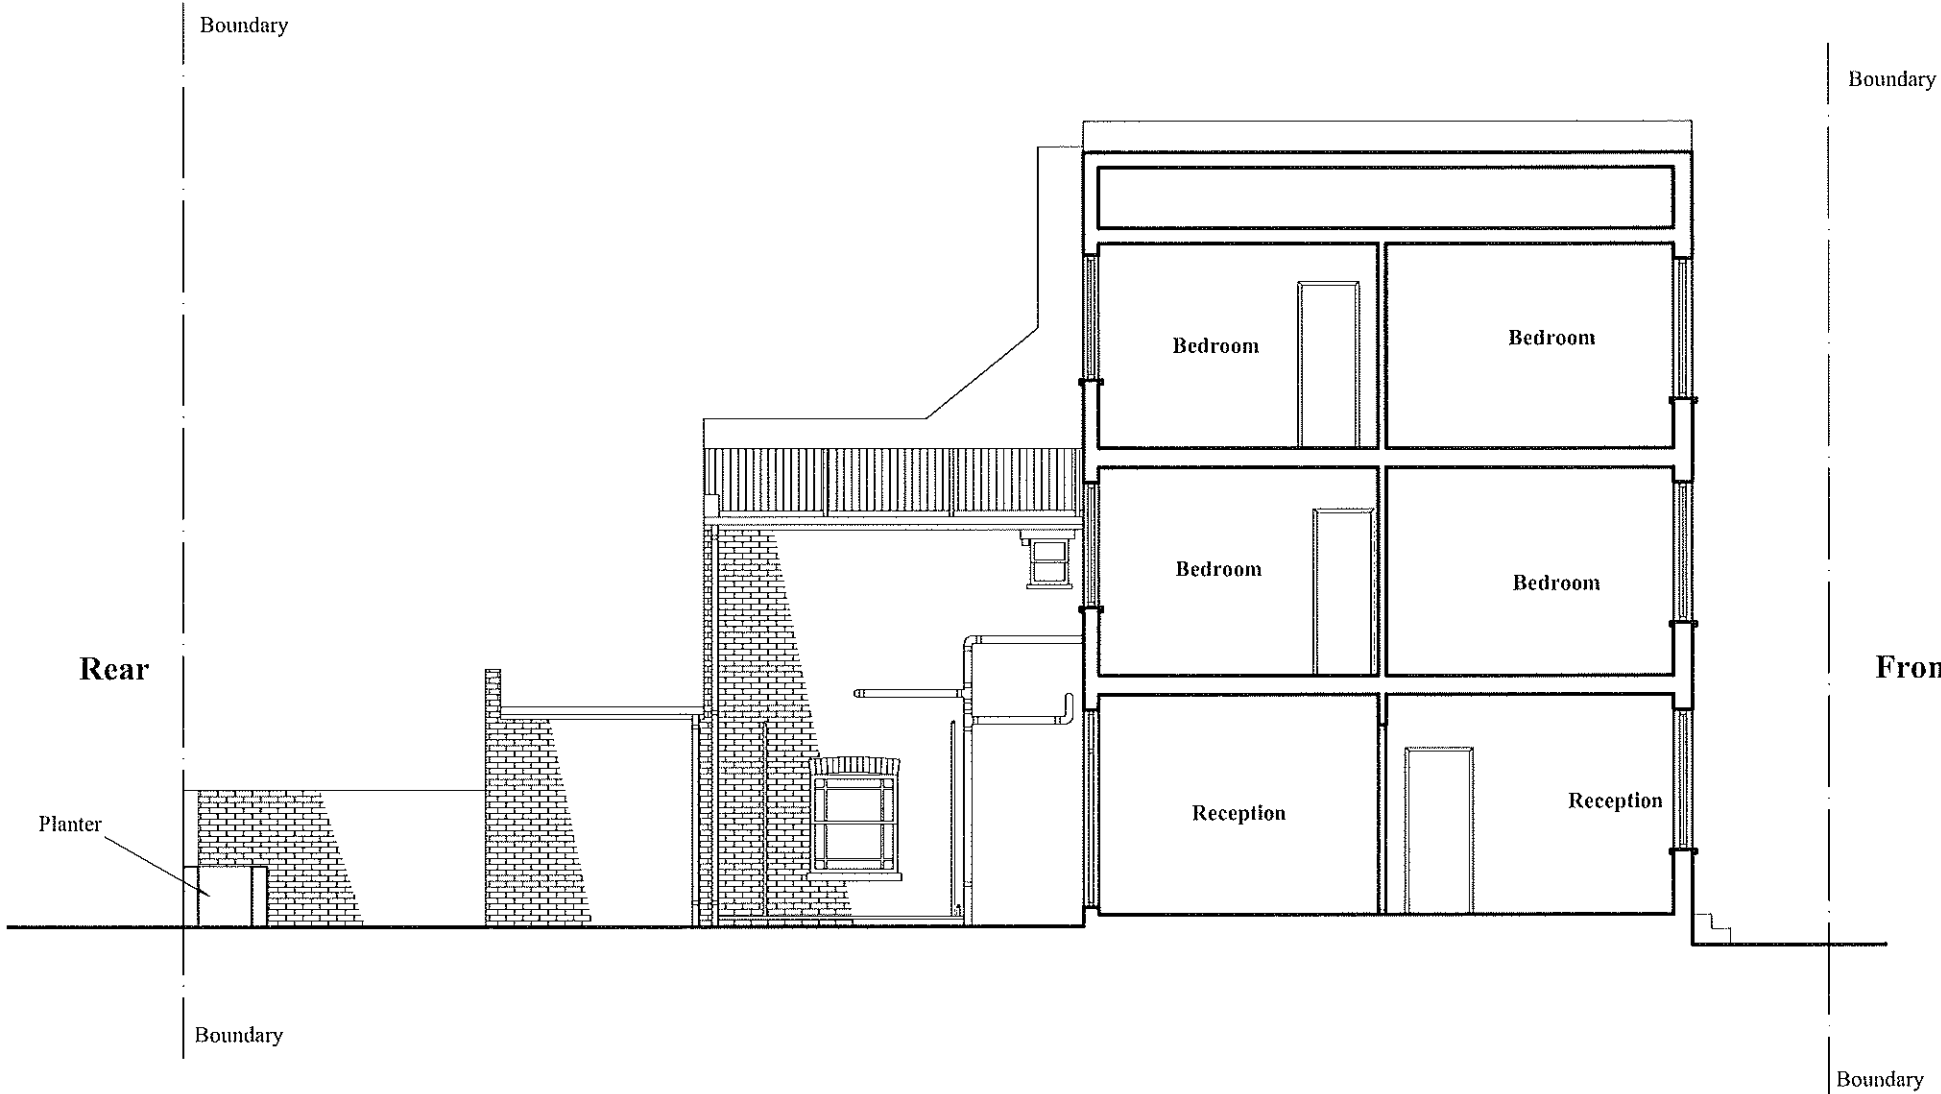

Scale 1:100

Section AA As Existing

67 York Way



Photos As Existing Sheet 1

67 York Way

Only use figured dimensions. All dimensions are to be checked prior to use. This drawing remains the copyright of Eurohaus Ltd. and may not be reproduced without their permission. Unauthorised reproduction is a breach of copyright. All discrepancies are to be reported prior to construction.

NOTES RELATING TO THIS DRAWING

Do not use this drawing to build from without it being noted as issued for 'Construction' in the title panel below.

REVISIONS

DATE	DESCRIPTION OF REVISION.	BY	REV.
Feb 2022	Planning	TM	A




WWW.EUROHAUS.CO.UK
WWW.EUROHAUS-PRODUCTS.DE

ARCHITECTURE
CONSTRUCTION CONSULTANTS
PROPERTY SERVICES

PROJECT	67 York Way London N7 9QF
CLIENT	H. Hasanali
TITLE	Photos As Existing Sheet 1
DRAWN BY	TM
SCALE	NTS
DATE	July 2021
ISSUE FOR	Planning
CHECKED	AJM

DRNG. NO.	7475/ 011	Rev.	A
-----------	-----------	------	---

THIS DRAWING IS THE COPYRIGHT OF EUROHAUS LTD. ONLY THOSE WITH WHOM WE HAVE CONTRACTED MAY COPY OR USE IT.
NO LIABILITY IS ACCEPTED FOR UNAUTHORISED USE.

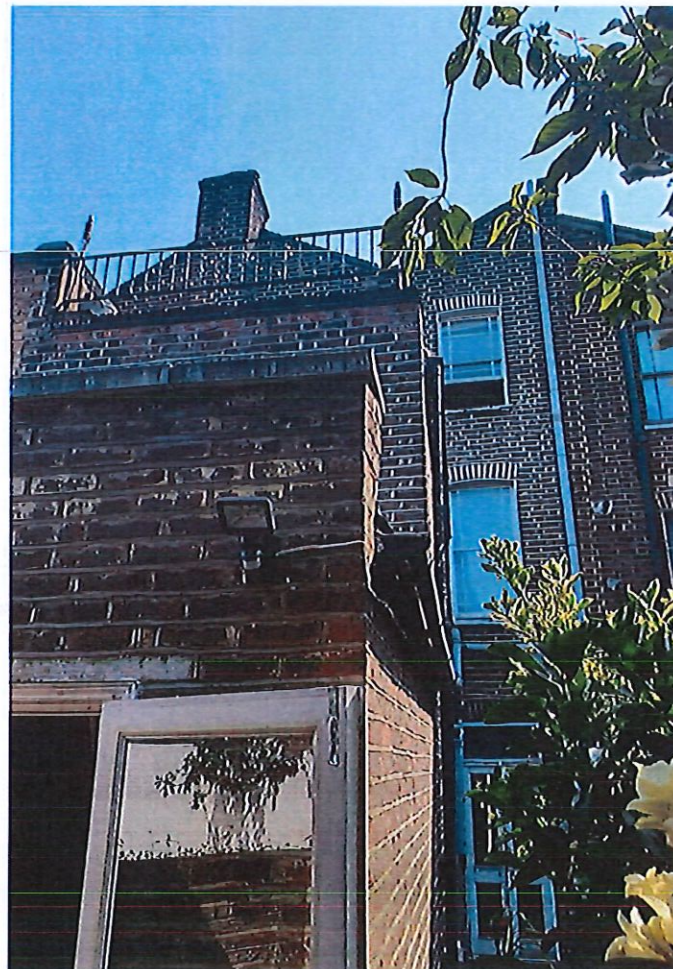

Photos As Existing Sheet 2

67 York Way


Only use figured dimensions. All dimensions are to be checked prior to use. This drawing remains the copyright of Eurohaus Ltd. and may not be reproduced without their permission. Unauthorised reproduction is a breach of copyright. All discrepancies are to be reported prior to construction.

NOTES RELATING TO THIS DRAWING

Do not use this drawing to build from without it being noted as issued for 'Construction' in the title panel below.

REVISIONS

DATE	DESCRIPTION OF REVISION.	BY	REV.
Feb 2022	Planning	TM	A

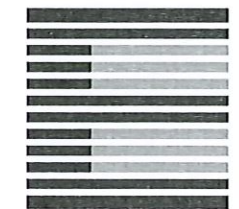

EUROHAUS
ENGLAND & GERMANY

WWW.EUROHAUS.CO.UK
WWW.EUROHAUS-PRODUCTS.DE

ARCHITECTURE
CONSTRUCTION CONSULTANTS
PROPERTY SERVICES

PROJECT	67 York Way London N7 9QF
CLIENT	H. Hasanali
TITLE	Photos As Existing Sheet 2
DRAWN BY	TM
SCALE	NTS
DATE	July 2021
ISSUE FOR	Planning
CHECKED	AJM

DRNG. NO.	7475/ 012	Rev.	A
-----------	-----------	------	---

THIS DRAWING IS THE COPYRIGHT OF EUROHAUS LTD. ONLY THOSE WITH WHOM WE HAVE CONTRACTED MAY COPY OR USE IT.
NO LIABILITY IS ACCEPTED FOR UNAUTHORISED USE.