



Existing 2nd Floor Plan

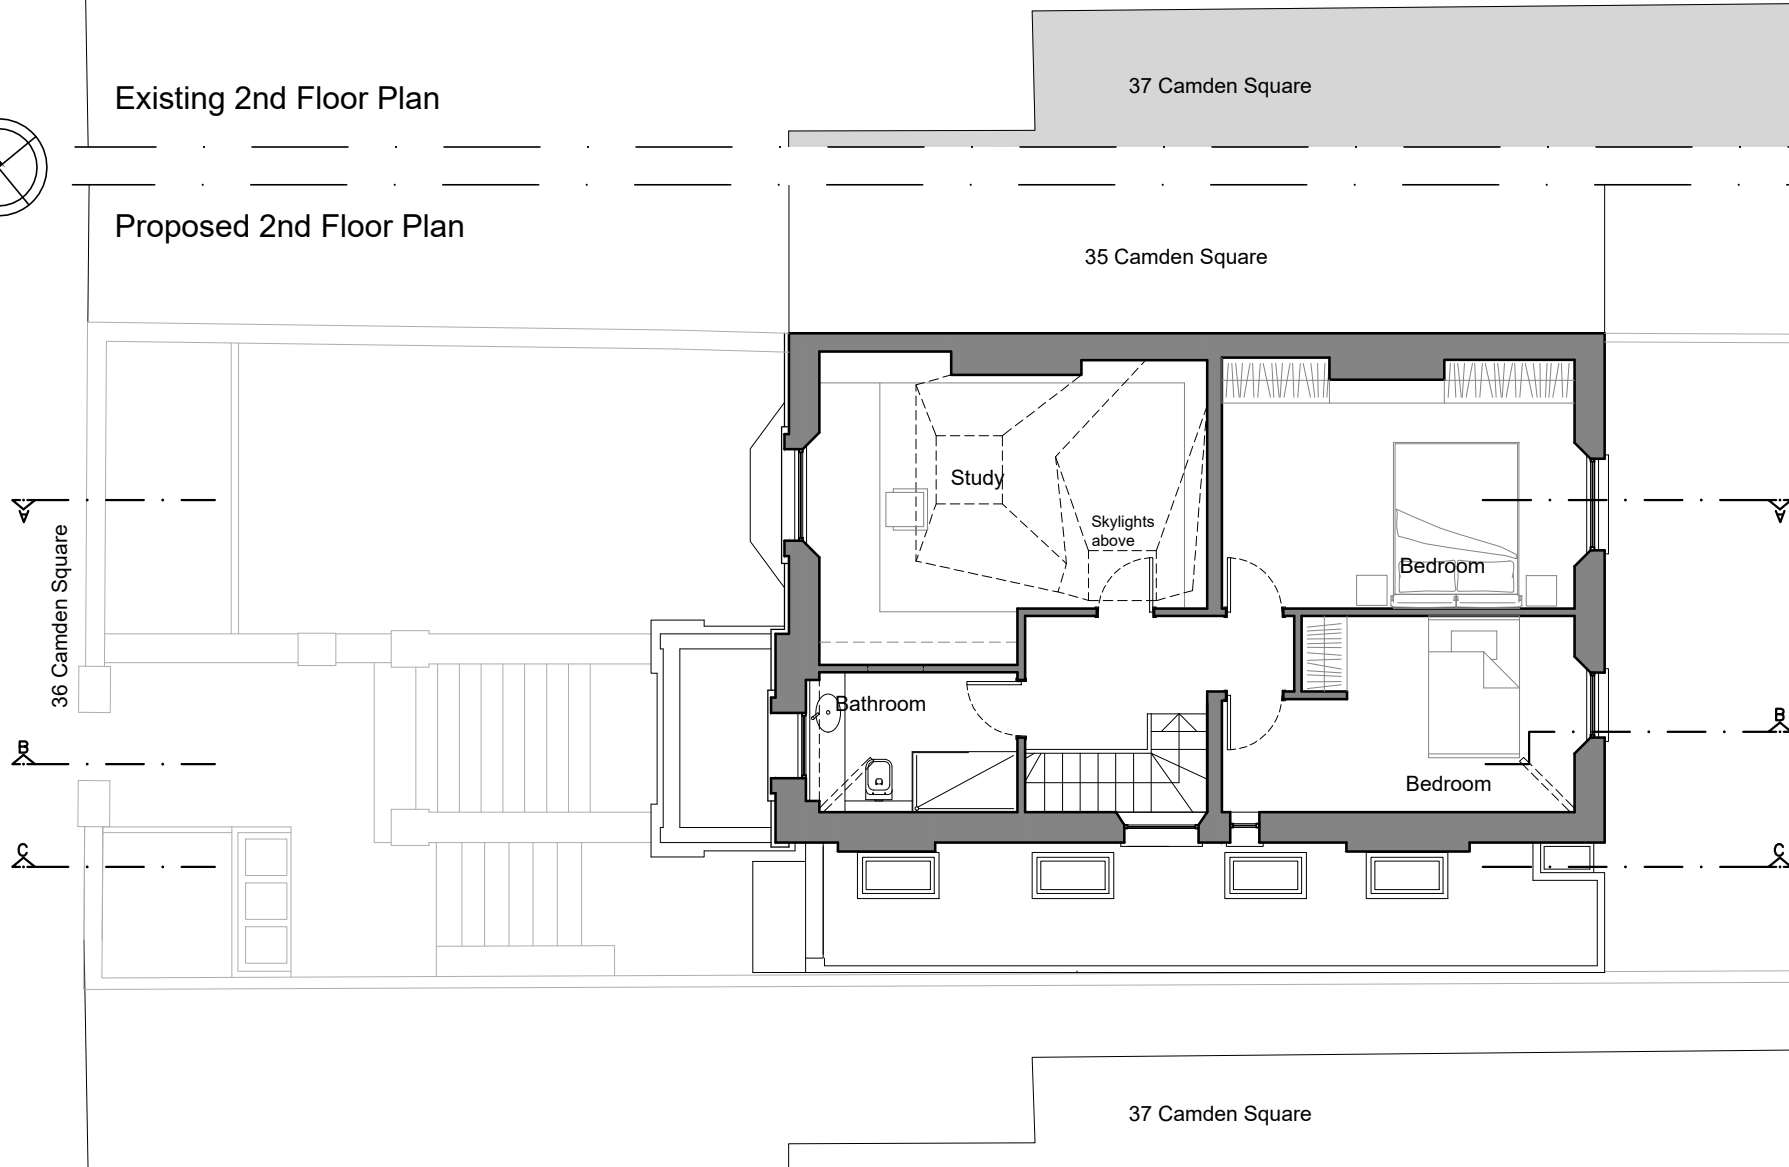

Proposed 2nd Floor Plan

 

Project:
36 Camden Square
London
NW1 9XA

NOTE:
No dimensions are to be scaled from this drawing.
All contractors must visit the site and be responsible for taking and checking all dimensions relative to this work.
The designer must be notified of any discrepancies in writing.
This drawing must not be reproduced in whole or part without written consent.

2nd Floor Plans

Scale: 1:100 @ A3	Date: 30/03/2022	
Project code: LNCAT	Drawing no. 005	Revision: 2

