



Existing Lower Ground Floor Plan

 

Proposed Lower Ground Floor Plan

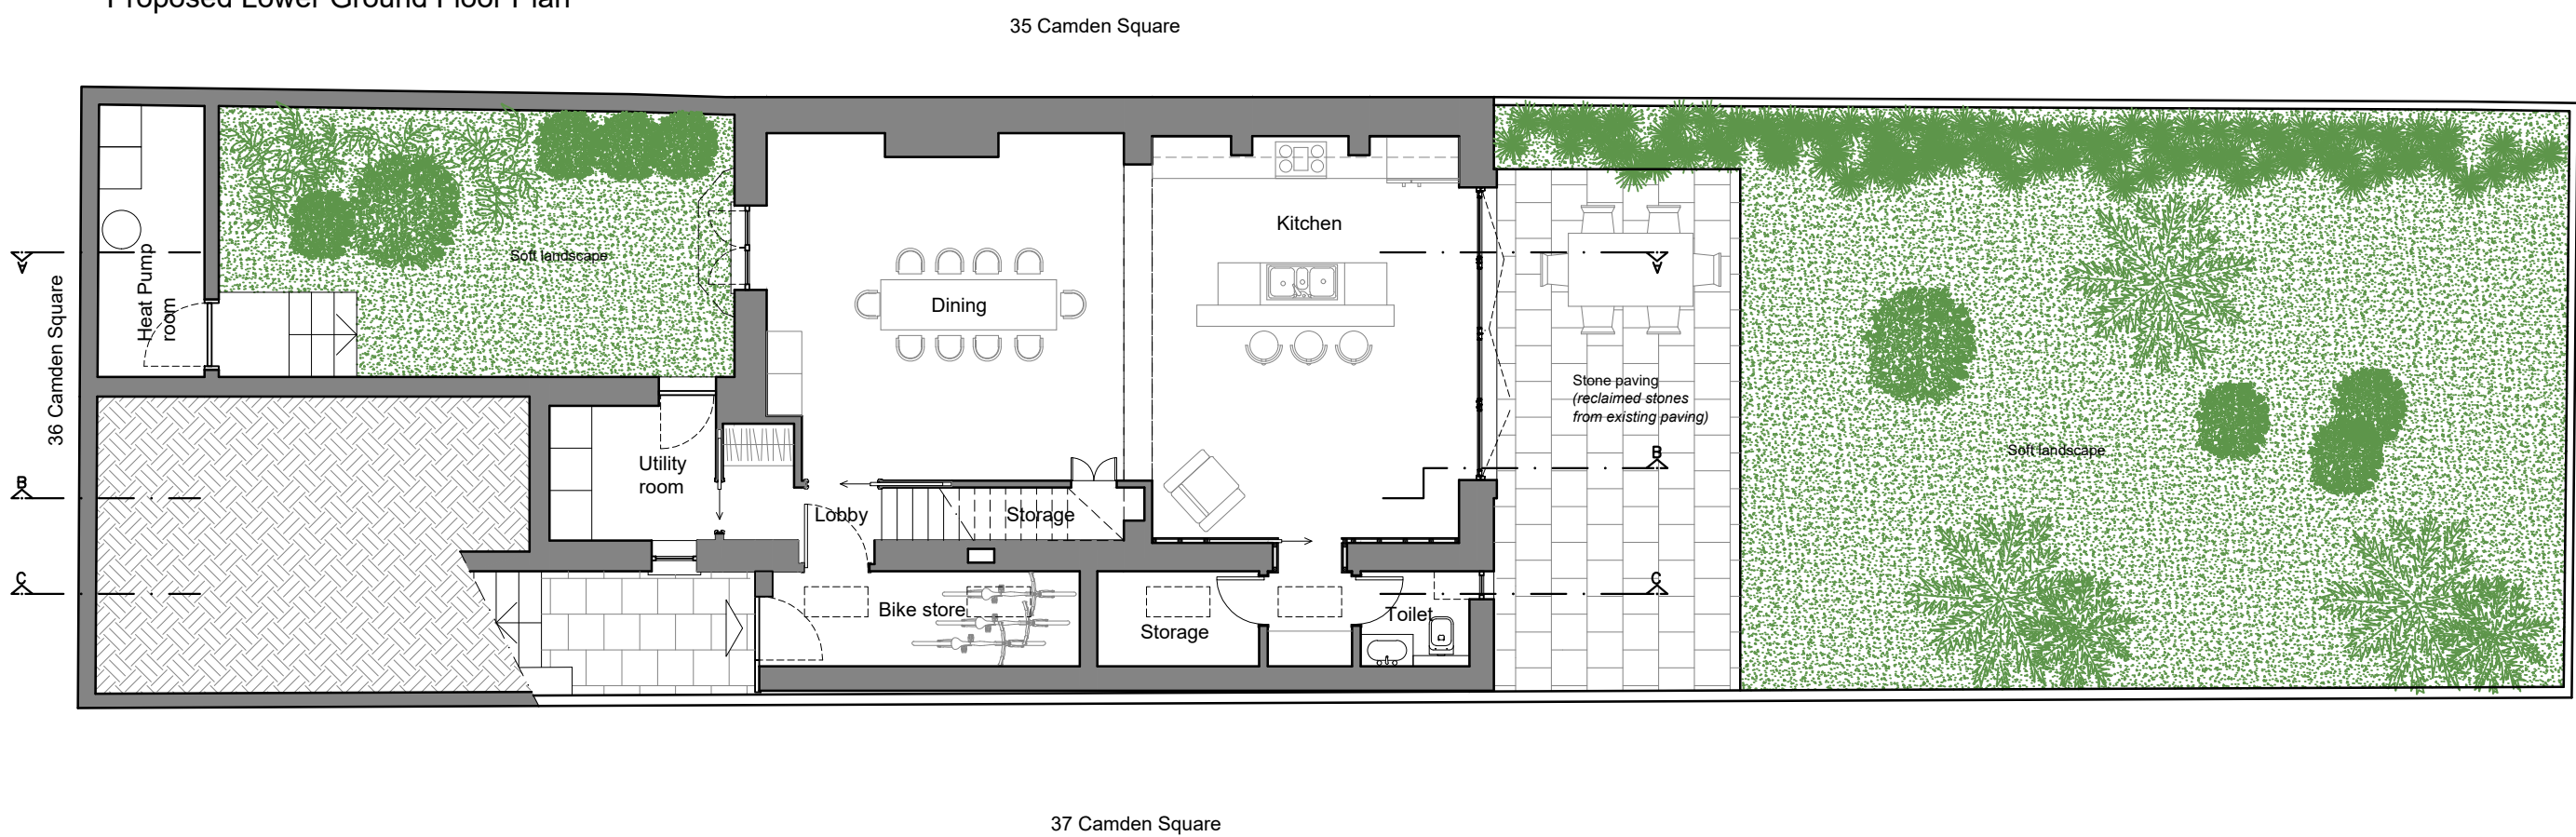

Project:  
36 Camden Square  
London  
NW1 9XA

NOTE:  
No dimensions are to be scaled from this drawing.  
All contractors must visit the site and be responsible for taking and checking all dimensions relative to this work.  
The designer must be notified of any discrepancies in writing.  
This drawing must not be reproduced in whole or part without written consent.

Lower Ground Floor Plans		
Scale: 1:100 @ A3	Date: 30/03/2022	
Project code: LNCAT	Drawing no. 002	Revision: 2

