



NOTES:

Check all dimensions on site.
Inform architect of any discrepancies
Cross-refer to all related documents

Survey made for planning purposes.
Check survey required prior
to detailed design.

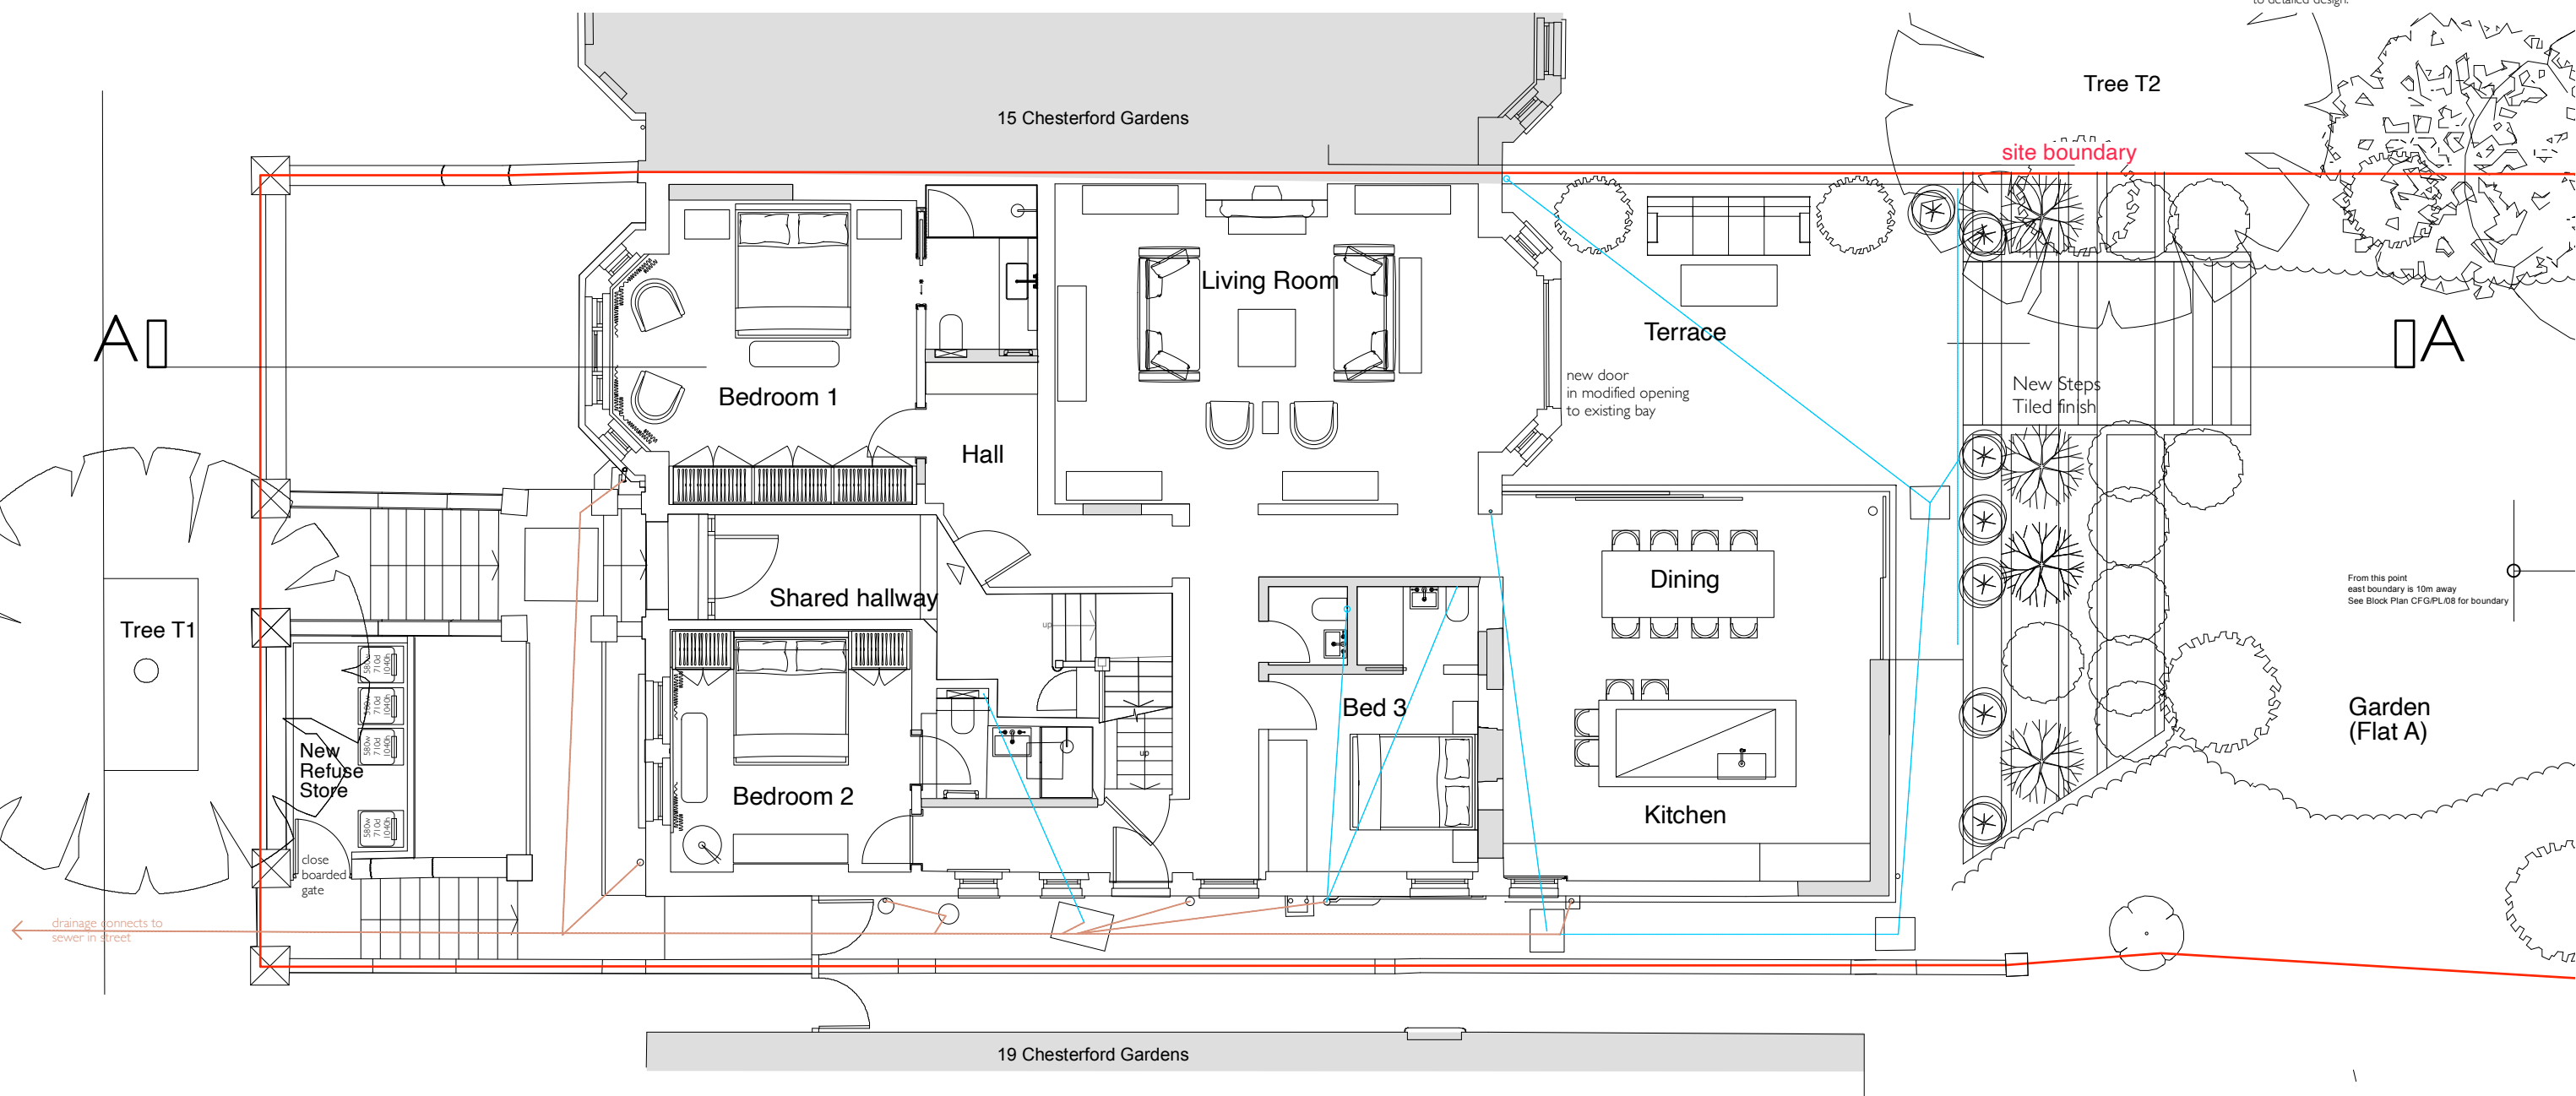

1 Ground Floor Plan As Proposed
Scale 1:100

 

A 04 04 2022 Amended Issued for planning
(-) 21 03 2022 Issued for information

Revision

Project

**17A Chesterford Gardens
London NW3 7DD**

Title
**Ground Floor Plan
As Proposed**

No.

CFG/PL/51 Rev: A

Status

For Information

Scale Date

1:100 @ A3 3/2022

**Edward
Rutherford
Architect**

mail@edwardrutherford.co.uk
www.edwardrutherford.co.uk