

HANSONARCHITECTS

RIBA Chartered Practice

Studio 7C Wellington Rd,
London NW10 5LJ


22 Dublin Street,
Edinburgh EH1 2PP

tel. (020) 8962 6269

email.info@hansonarchitects.co.uk.

www.hansonarchitects.co.uk


Drawing to be read in conjunction with all architect and consultants information.
Do not scale from drawing. All dimensions in mm & allow 50mm tolerance.
All dimensions to be checked on site. Drawing only to be used for purposes
Indicated. Notify Architect of any discrepancies.
© hanson architects ltd

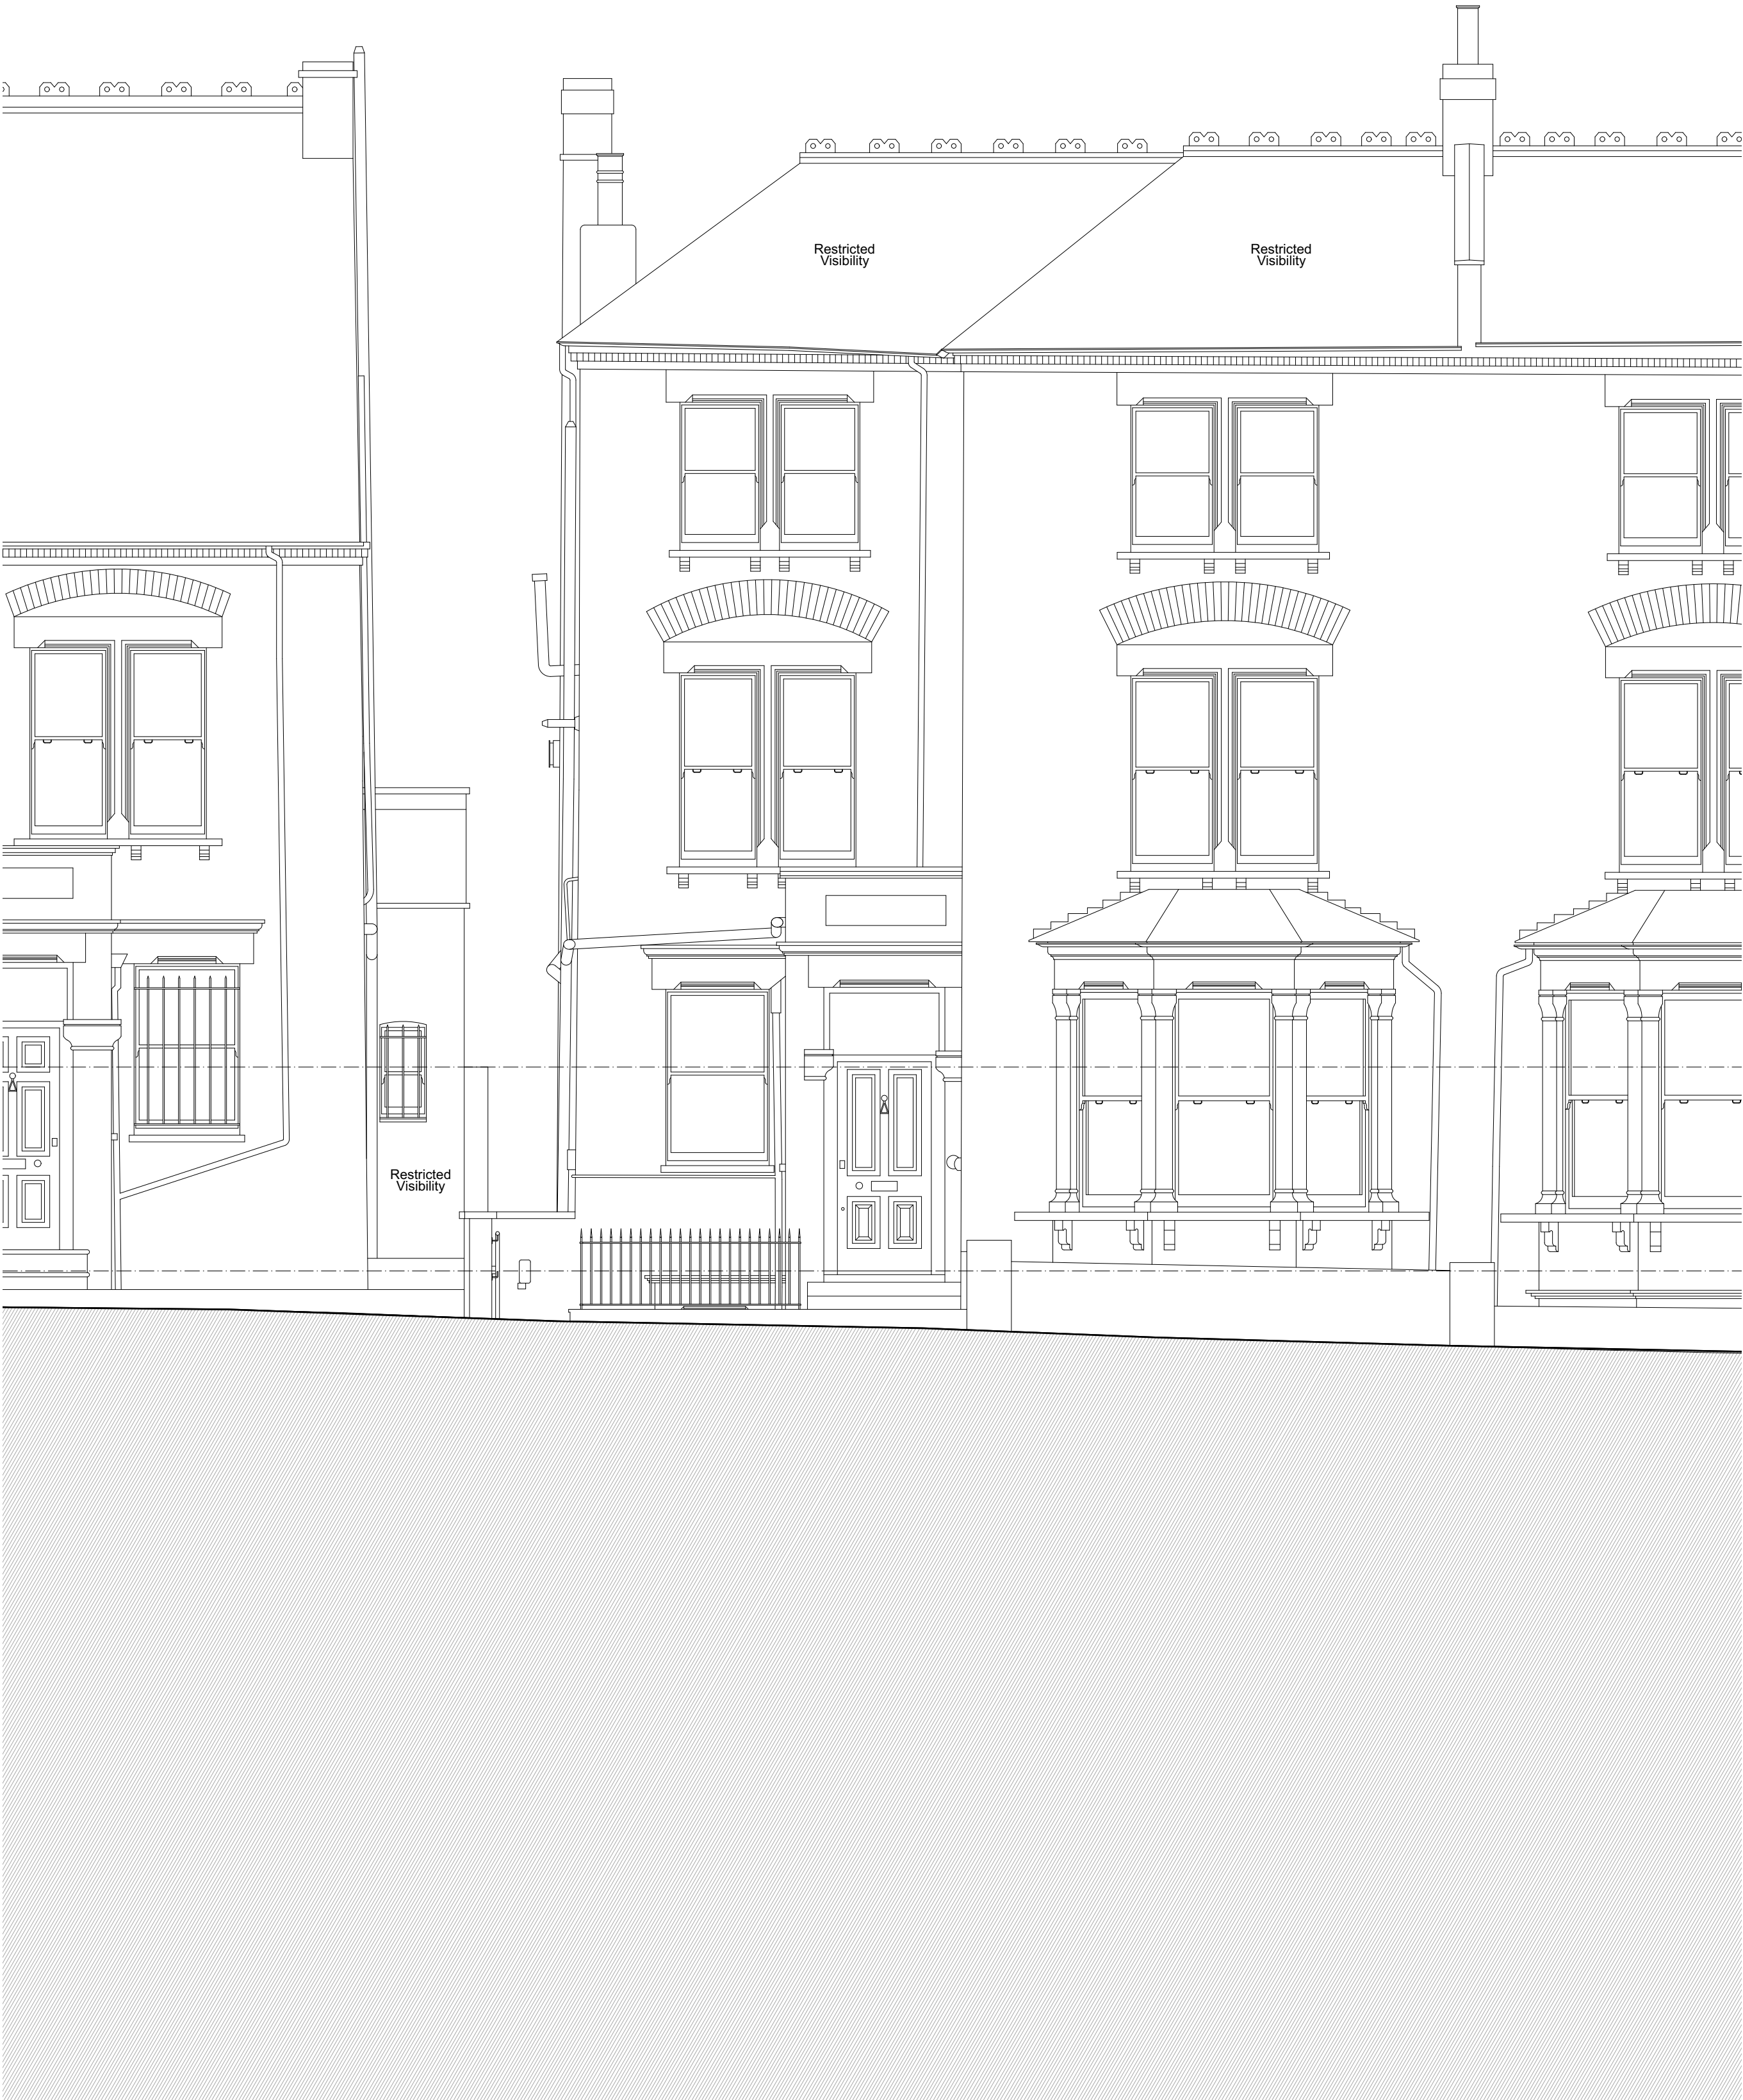

0 1 2 3 4 5 M

Scale 1:50

Existing Front Elevation A:A

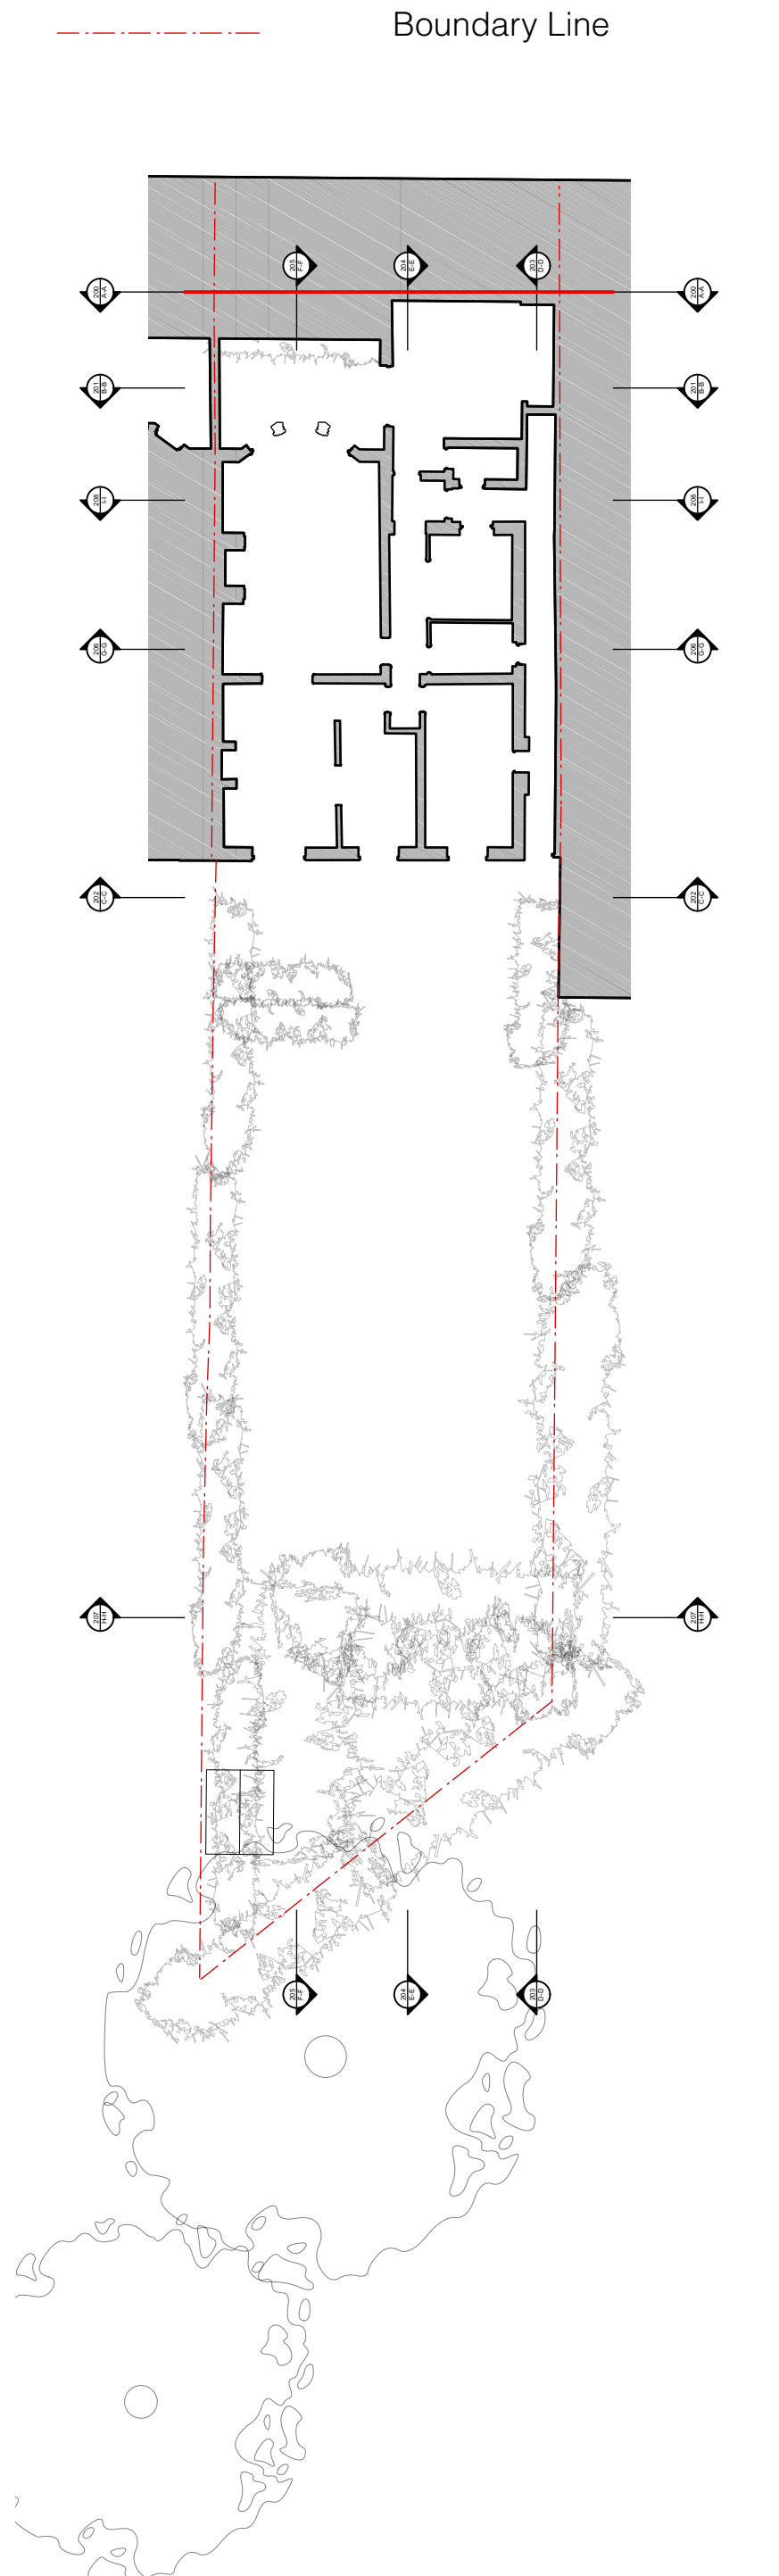

Rev.	Date	Note
Project: Parliament Hill		
Client: Mr & Mrs Windsor		
Site: 68 Parliament Hill		
Title: Existing Front Elevation A:A		
Scale: 1:50@A1 - 1:100@A3		Date: 26/07/2021
Drawn by: CW		Checked by: SH
Approved by:		
Job No.	Status	Drawing No.
587	Stage 4	587-IN-200
		Rev.
		/