




Existing door and brick structure forming the side infill of the house



Scale 1:50

Existing Front Elevation B:B

Boundary Line

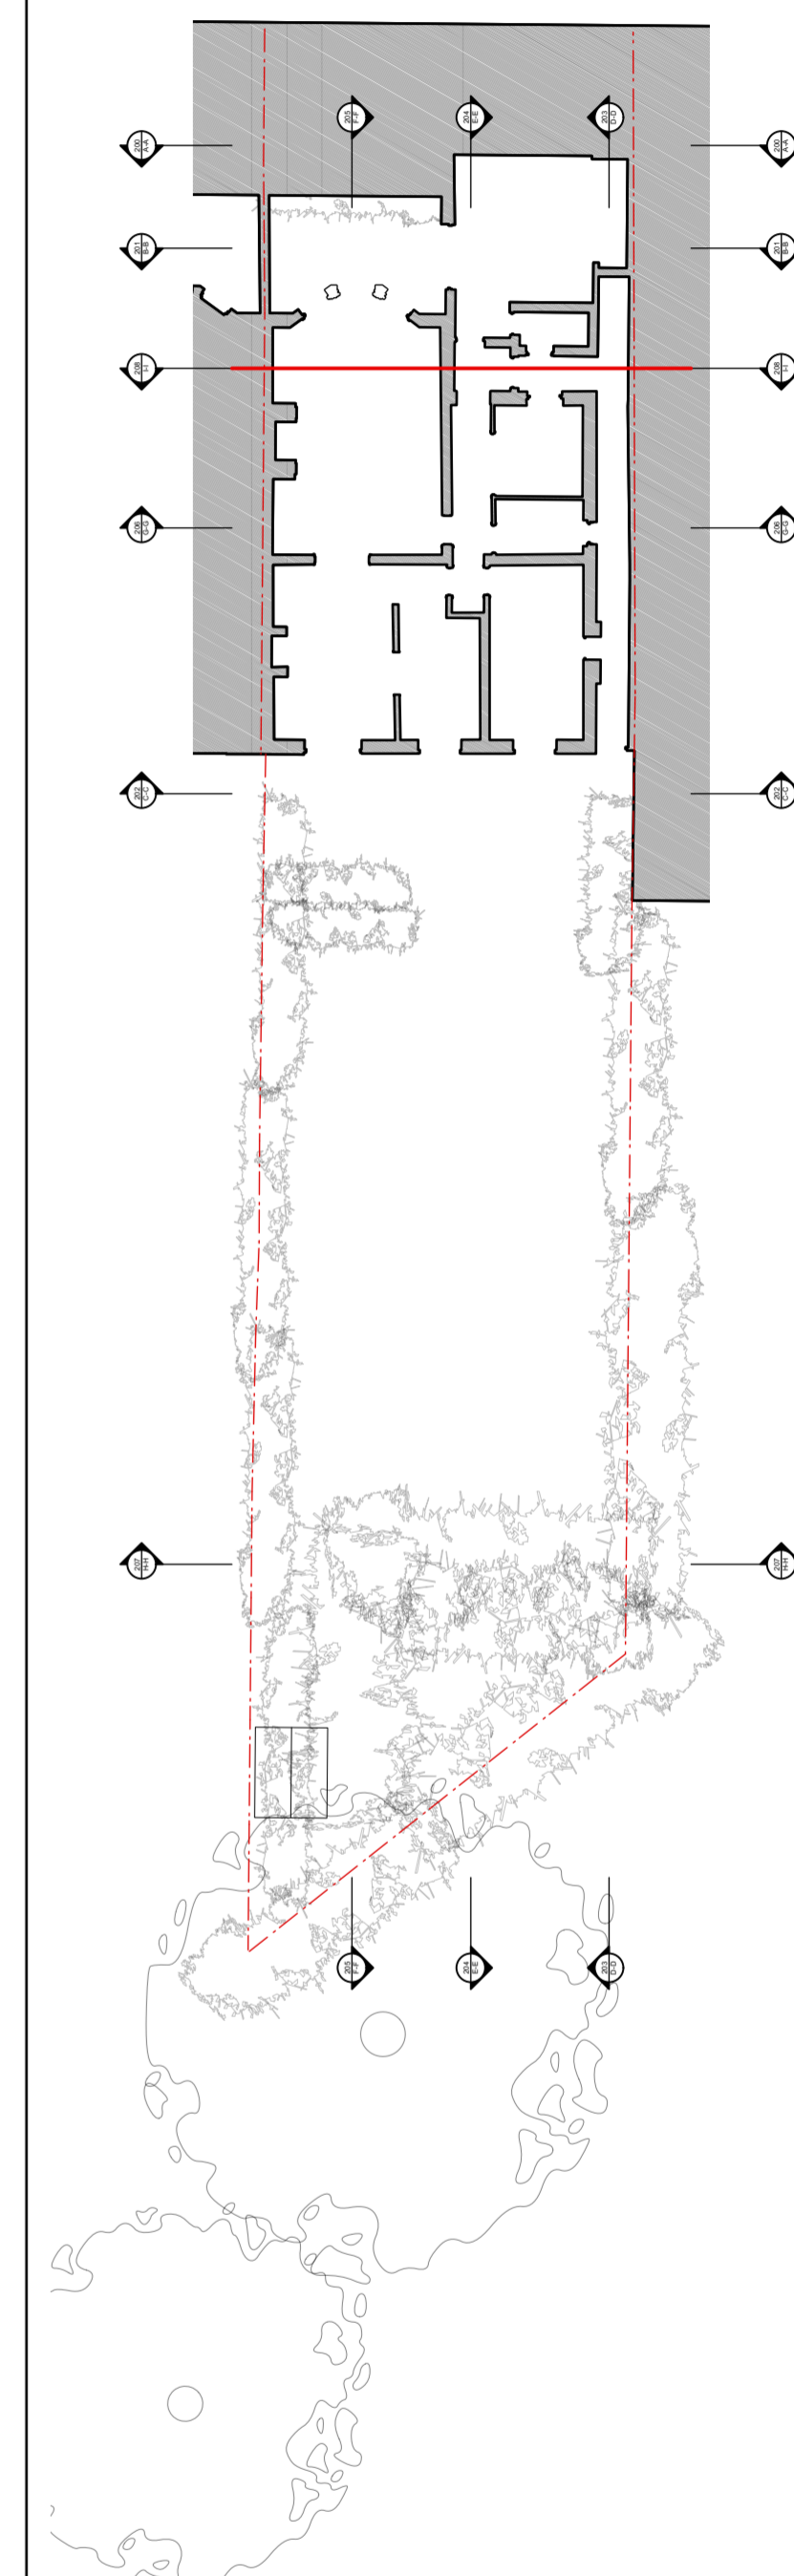

Rev.	Date	Note

Project: Parliament Hill

Client: Mr & Mrs Windsor

Site: 68 Parliament Hill

Title: Existing Front Elevation B:B

Scale: 1:50@A1 - 1:100@A3

Date: 26/07/2021

Drawn by: CW

Checked by: SH

Approved by:

Job No. 587

Status Stage 4

Drawing No. 587-IN-201

Rev. /