

Drawing Register			
Sheet Number	Sheet Name	Revision	Revision Date
0000	Drawing Register	P02	29/03/2022
0001	Existing GA Plan - Location Plan	P02	29/03/2022
0010	Existing GA Plan - Site Plan	P02	29/03/2022
0011	Existing GA Plan - Lower Ground Floor Plan	P02	29/03/2022
0012	Existing GA Plan - Upper Ground Floor Plan	P02	29/03/2022
0013	Existing GA Plan - Roof Plan	P02	29/03/2022
0020	Existing GA Elevation - Front Elevation	P02	29/03/2022
0021	Existing GA Elevation - Rear Elevation	P02	29/03/2022
0030	Existing GA Section - Section AA	P02	29/03/2022
0031	Existing GA Section - Section BB	P02	29/03/2022
0032	Existing GA Section - Section CC	P02	29/03/2022
0050	Existing 3D View - Rear Axo	P02	29/03/2022
0100	Proposed GA Plan - Site Plan	P02	29/03/2022
0111	Proposed GA Plan - Lower Ground Floor Plan	P02	29/03/2022
0112	Proposed GA Plan - Upper Ground Floor Plan	P02	29/03/2022
0113	Proposed GA Plan - Roof Plan	P02	29/03/2022
0120	Proposed GA Elevation - Front Elevation	P02	29/03/2022
0121	Proposed GA Elevation - Rear Elevation	P02	29/03/2022
0130	Proposed GA Section - Section AA	P02	29/03/2022
0131	Proposed GA Section - Section BB	P02	29/03/2022
0132	Proposed GA Section - Section CC	P02	29/03/2022
0150	Proposed 3D View - Rear Axo	P02	29/03/2022
0151	Proposed 3D View - Rear Garden View	P02	29/03/2022

P02 29/03/2022 Revised with removal of car charging point.
P01 08/12/2021 Issued for Planning

STATUS	REV	DATE	DESCRIPTION
CLIENT			REVISED BY
Audrey & Jonathan Stevens			DO
			CHECKED BY
			SC
			ORIGINATOR NO
			1214

CONSULTANT

www.e2architecture.com

E2 Architecture•Interiors
Unit 57 ContainerVile
1 Emma Street
London
E2 9FP
02071832285
studio@e2architecture.com



PROJECT

Buckland Crescent
27a Buckland Crescent
Belsize Park, London
NW3 5DH


DRAWING TITLE

Drawing Register

SUITABILITY STATUS PL : PLANNING	SCALE @ A3
PROJECT ORIGINATOR ZONE LEVEL TYPE ROLE CLASSIFICATION NUMBER 1214-E2-0000	REVISION P02

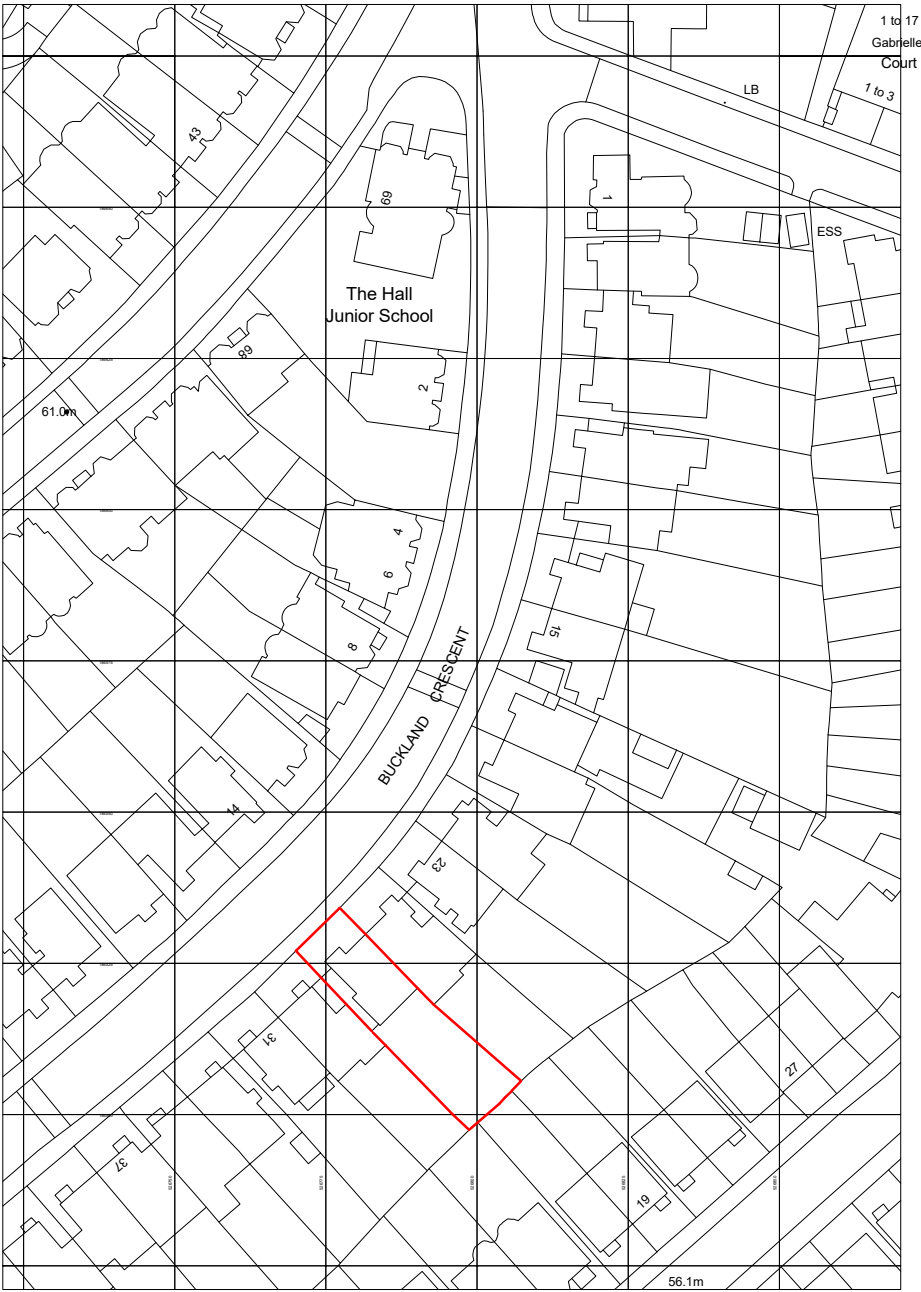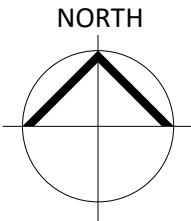

Location Plan
1 : 1250

 

P02 29/03/2022 Revised with removal of car charging point.
P01 08/12/2021 Issued for Planning

STATUS	REV	DATE	DESCRIPTION	REVISED BY
CLIENT				DO
Audrey & Jonathan Stevens				SC
CHECKED BY				SC
ORIGINATOR NO				1214


CONSULTANT	 E2 Architecture+Interiors Unit 57 ContainerVile 1 Emma Street London E2 9FP 02071832285 studio@e2architecture.com
www.e2architecture.com	

PROJECT
Buckland Crescent
27a Buckland Crescent
Belsize Park, London
NW3 5DH

DRAWING TITLE
Existing GA Plan - Location Plan

SUITABILITY STATUS PL : PLANNING	SCALE 1 : 1250 @ A3
-------------------------------------	------------------------

PROJECT ORIGINATOR ZONE LEVEL TYPE ROLE CLASSIFICATION NUMBER	REVISION
1214-E2-0001	P02

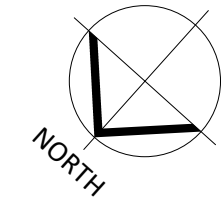

0mm 50mm

No.25 Extents of
Rear Conservatory

4125

1
0031

No. 27

1
0030

1
0032

BUCKLAND CRESCENT

Existing - Site Plan
1 : 200

P02 29/03/2022 Revised with removal of car charging point.
P01 08/12/2021 Issued for Planning

STATUS	REV	DATE	DESCRIPTION	REVISED BY
CLIENT				DO
Audrey & Jonathan Stevens				CHECKED BY
				SC
ORIGINATOR NO				1214


CONSULTANT	E2 Architecture+Interiors Unit 57 ContainerVile 1 Emma Street London E2 9FP 02071832285 studio@e2architecture.com
www.e2architecture.com	

PROJECT
Buckland Crescent 27a Buckland Crescent Belsize Park, London NW3 5DH

DRAWING TITLE
Existing GA Plan - Site Plan


SUITABILITY STATUS	SCALE
PL : PLANNING	1 : 200 @ A3

PROJECT ORIGINATOR ZONE LEVEL TYPE ROLE CLASSIFICATION NUMBER	REVISION
1214-E2-0010	P02

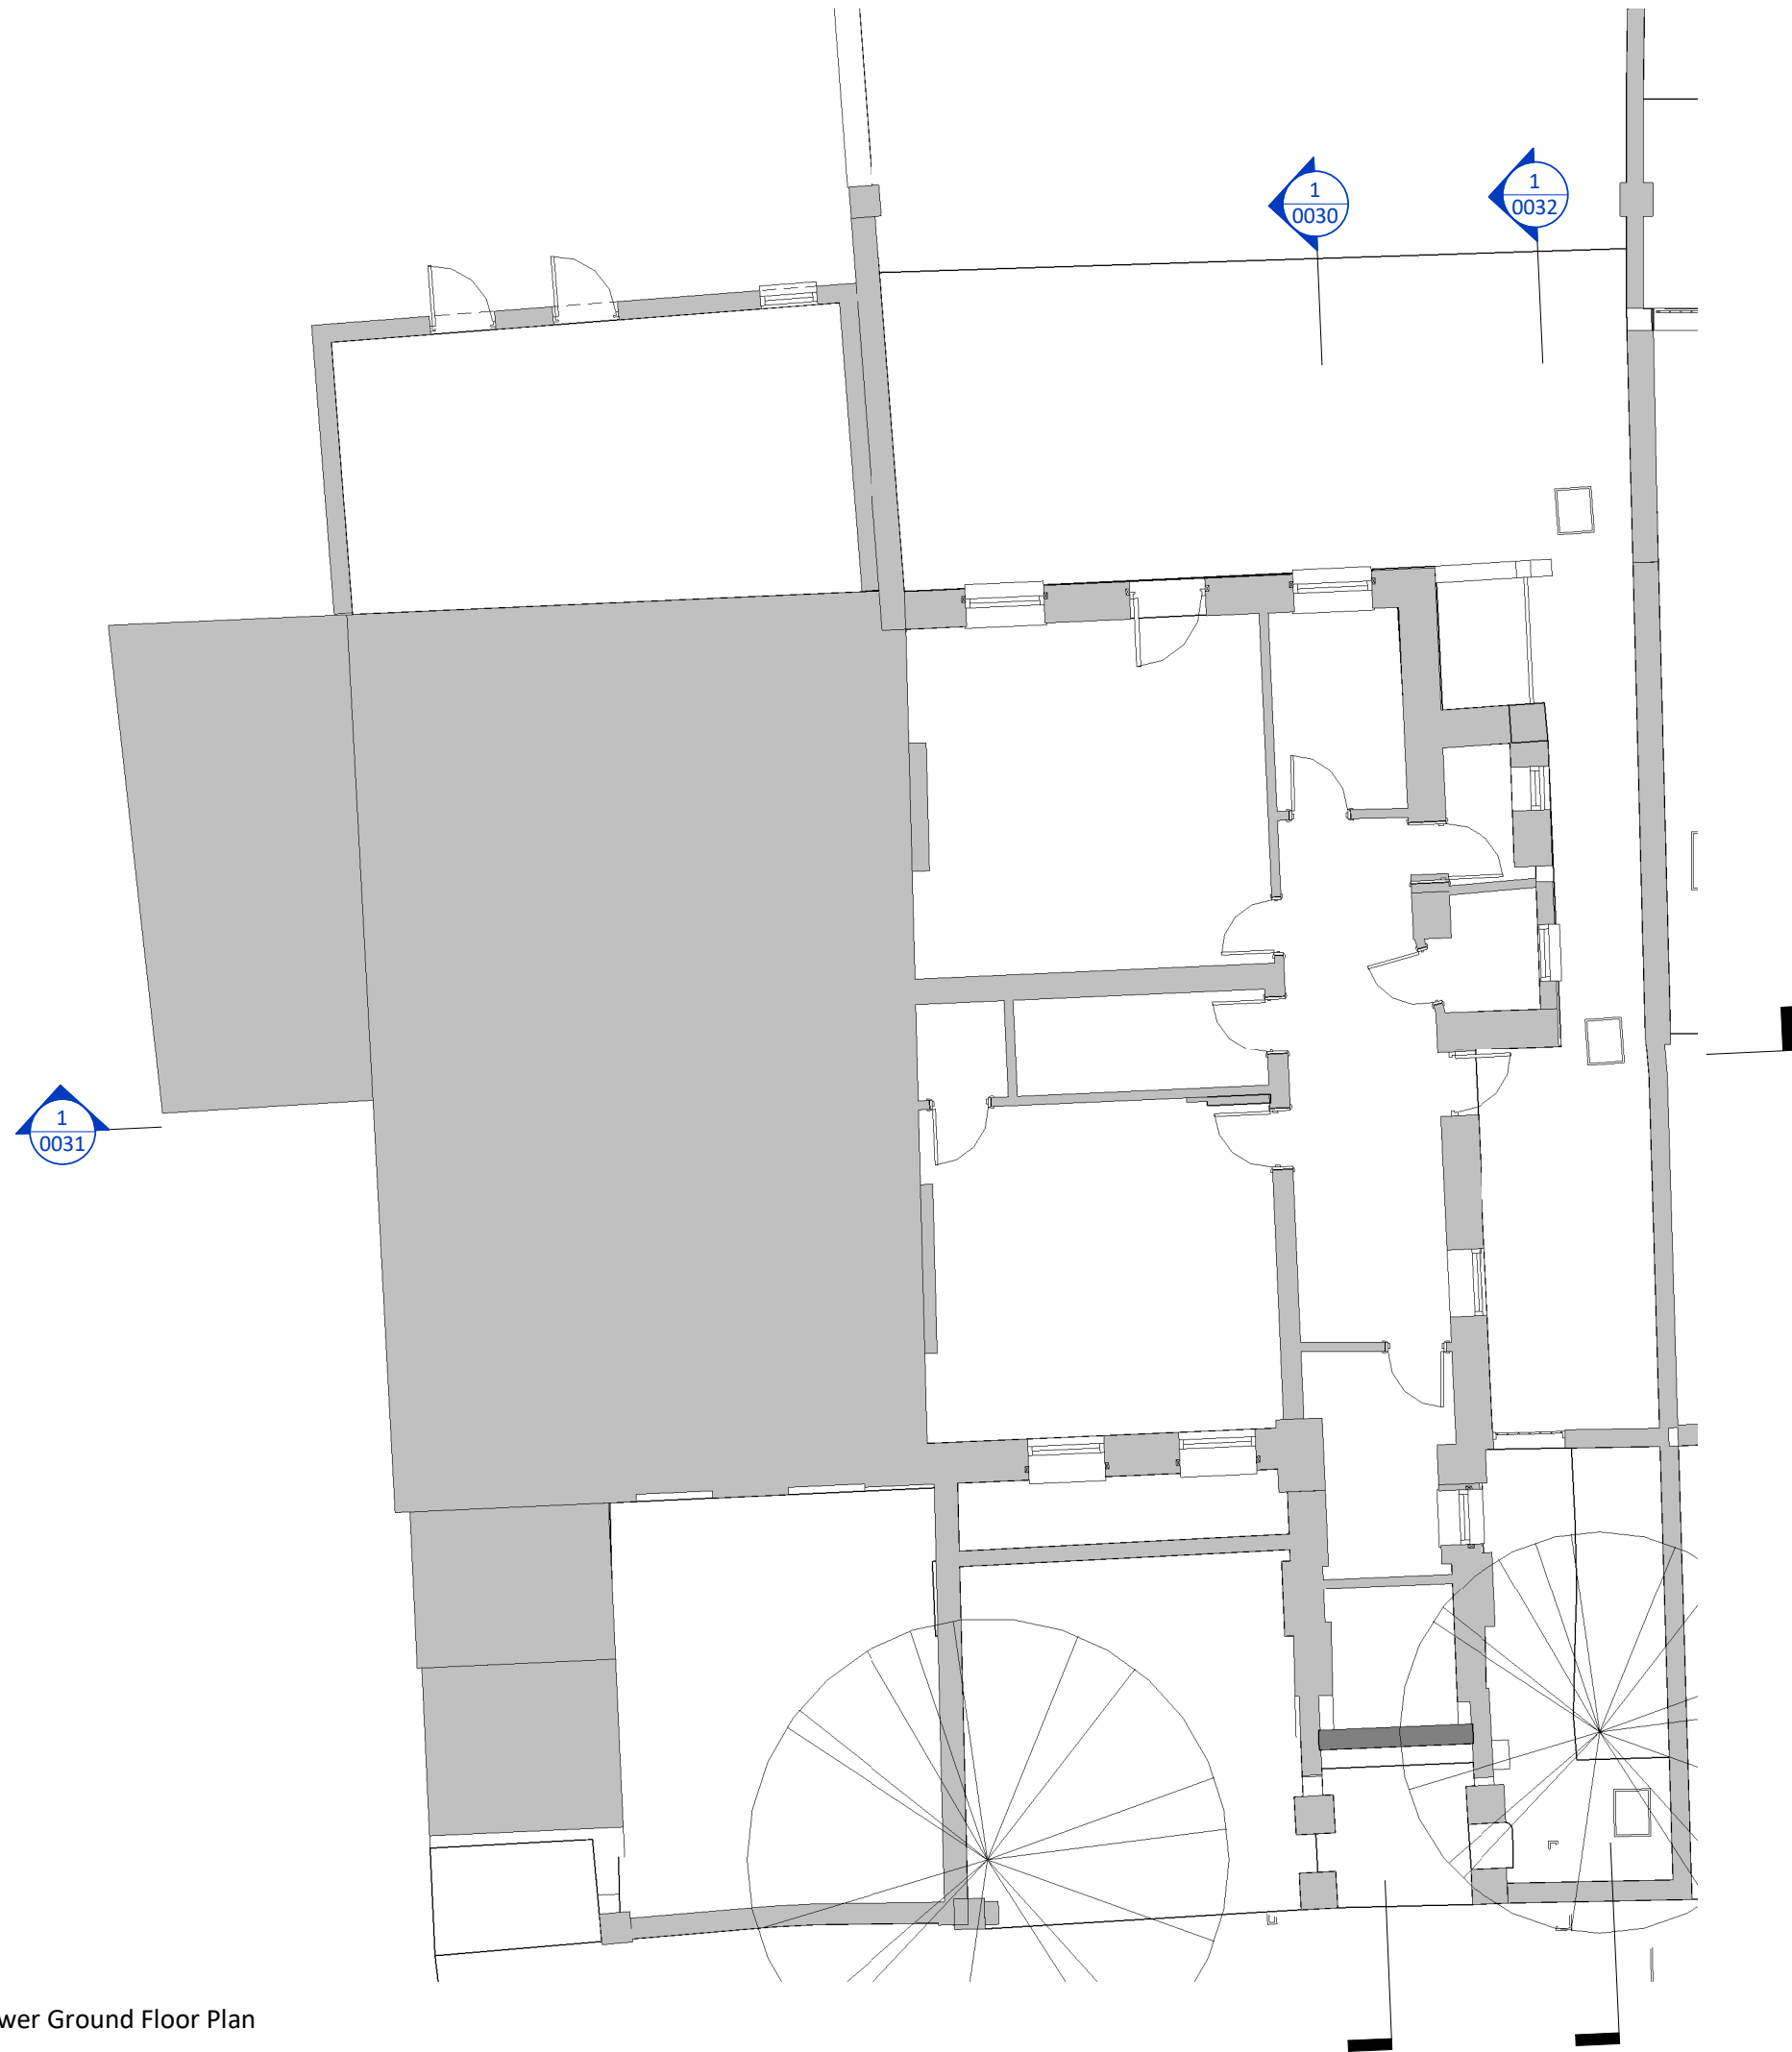

Existing - Lower Ground Floor Plan
1 : 100

C:\Users\David Oboro\Dropbox\1214-Buckland Crescent\BIM\Revit\1214 - Buckland Crescent.rvt
Responsibility is not accepted for errors made by others in scaling from this drawing.
All construction information should be taken from figured dimensions only.

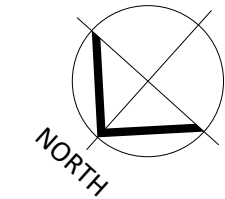

0mm 50mm

P02 29/03/2022 Revised with removal of car charging point.
P01 08/12/2021 Issued for Planning

STATUS	REV	DATE	DESCRIPTION	REVISED BY
CLIENT				DO
Audrey & Jonathan Stevens				CHECKED BY
				SC
ORIGINATOR NO				1214


CONSULTANT	 E2 Architecture+Interiors Unit 57 ContainerVile 1 Emma Street London E2 9FP 02071832285 studio@e2architecture.com
www.e2architecture.com	

PROJECT	Buckland Crescent 27a Buckland Crescent Belsize Park, London NW3 5DH
---------	---

DRAWING TITLE	Exisiting GA Plan - Lower Ground Floor Plan
---------------	---


SUITABILITY STATUS	SCALE
PL : PLANNING	1 : 100 @ A3

PROJECT ORIGINATOR ZONE LEVEL TYPE ROLE CLASSIFICATION NUMBER	REVISION
1214-E2-0011	P02

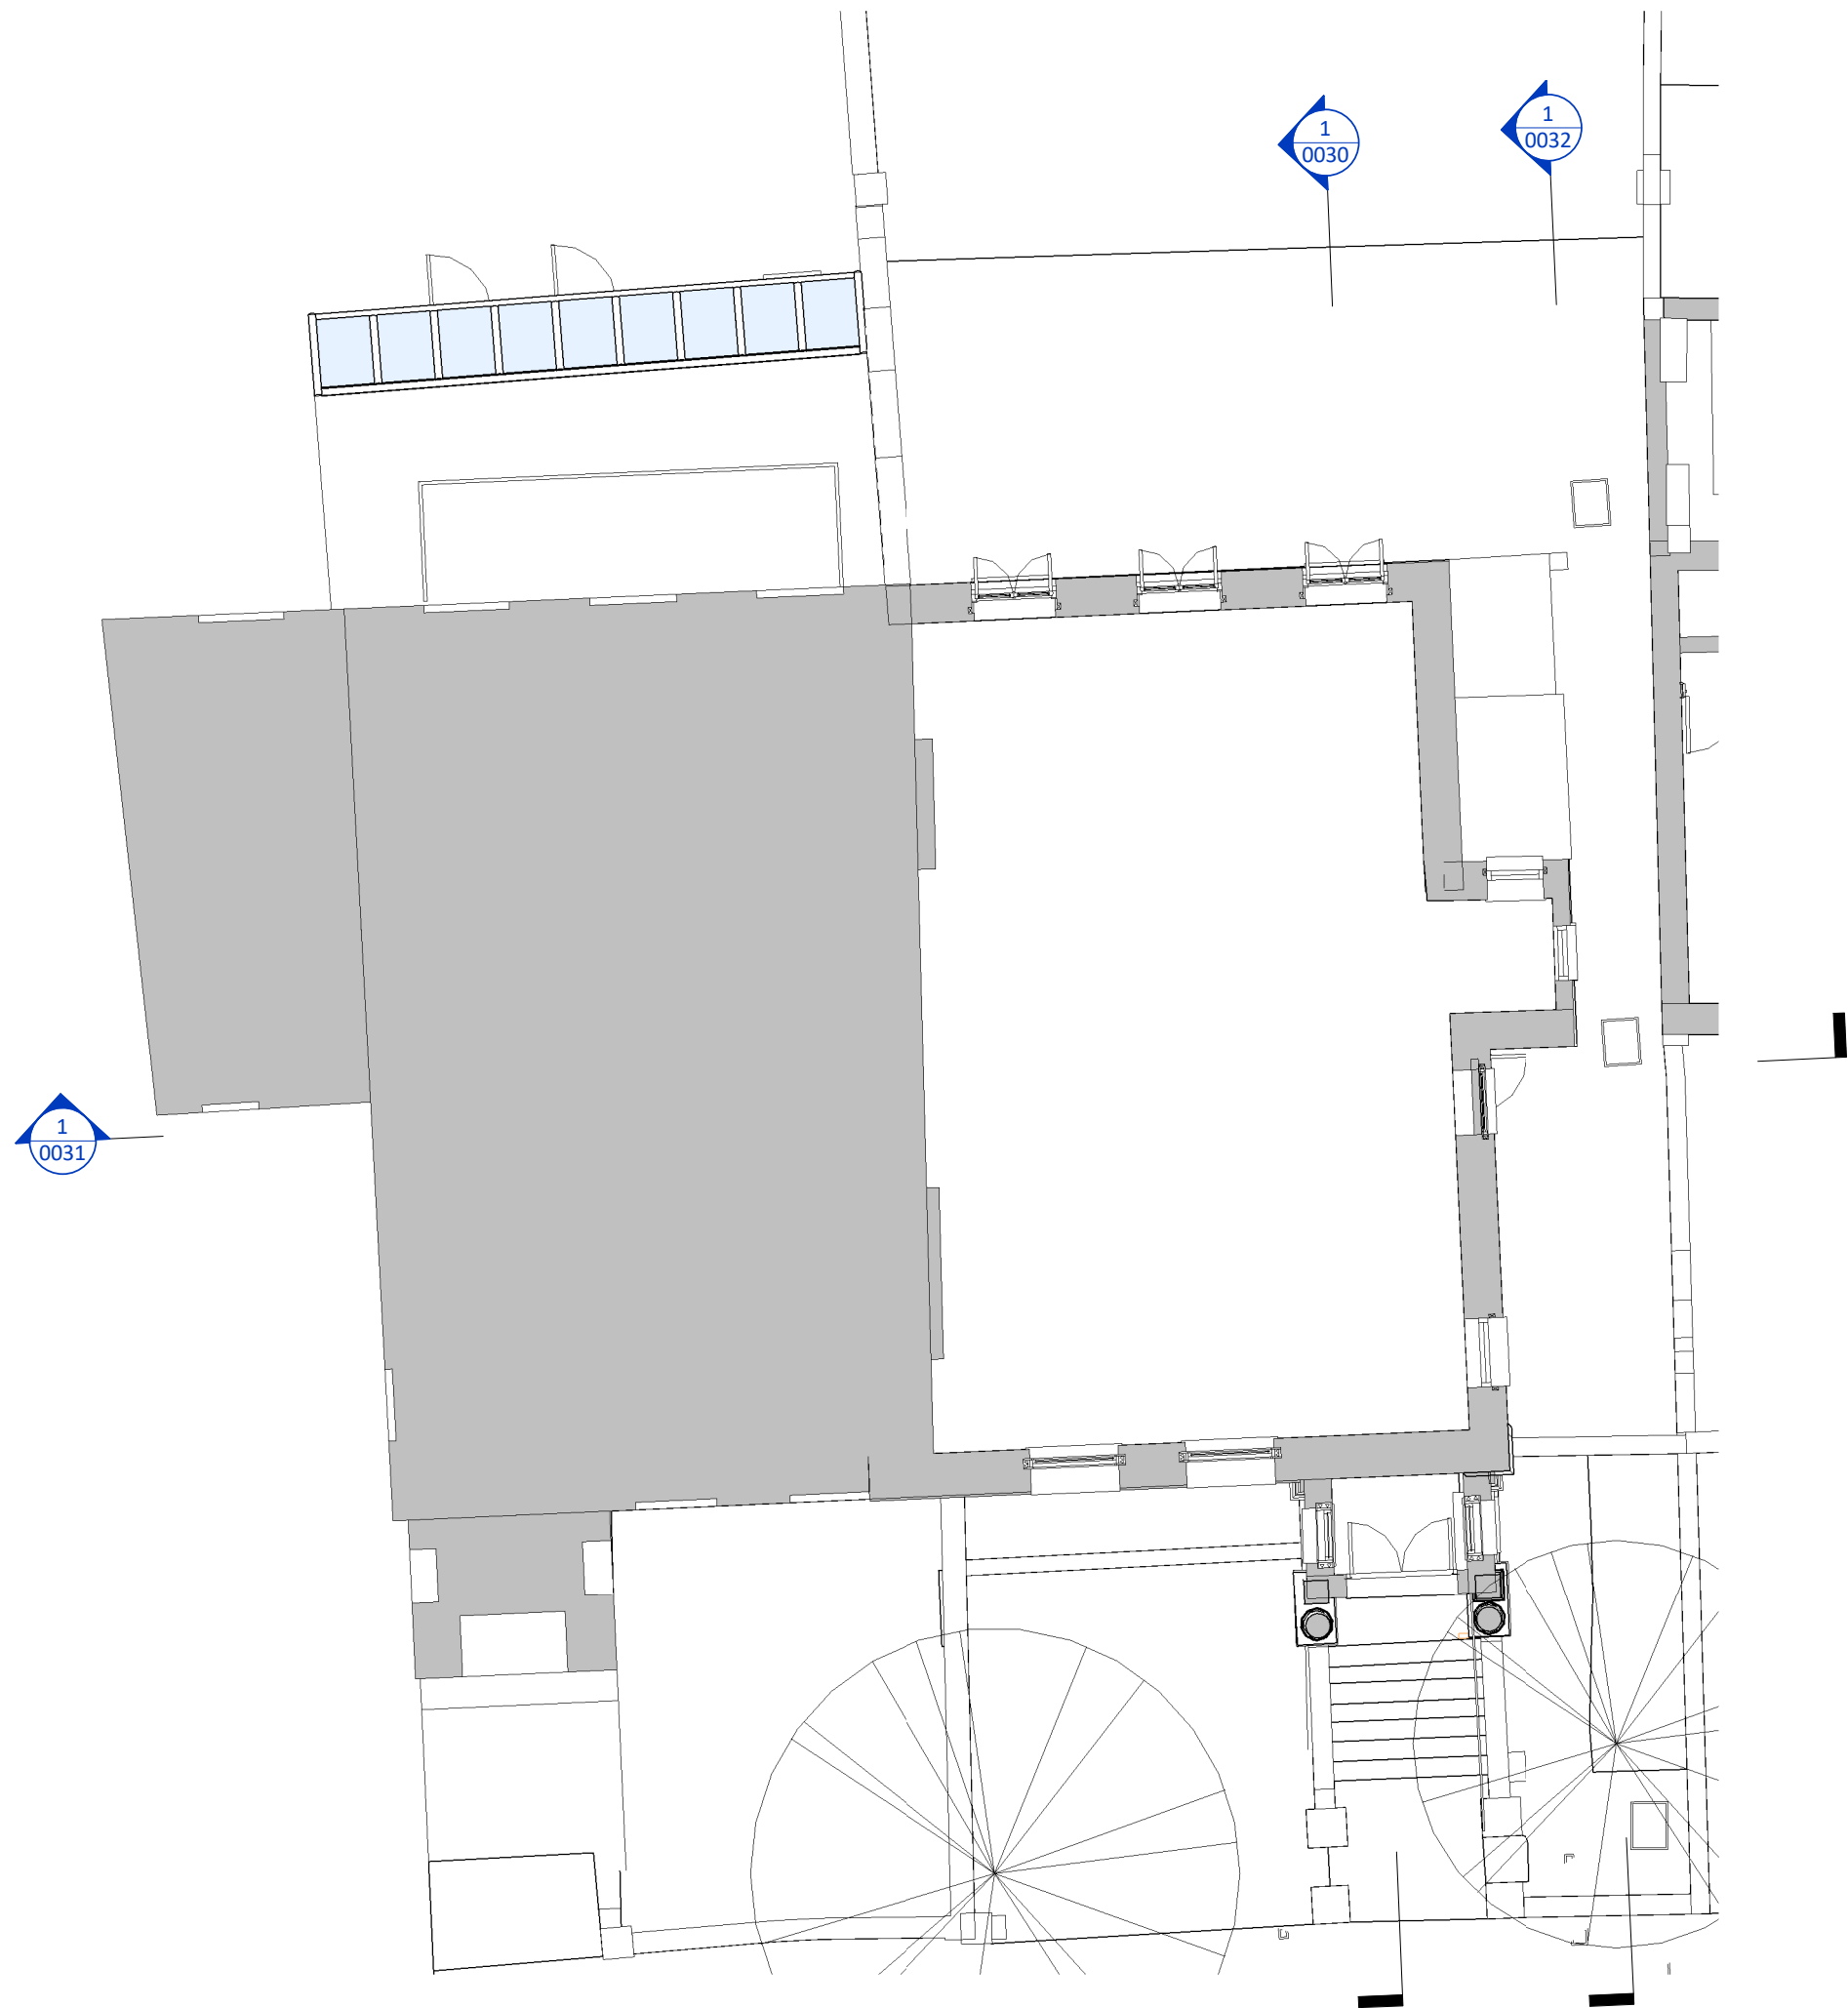

Existing - Upper Ground Floor Plan
1 : 100

C:\Users\David Obaro\Dropbox\1214-Buckland Crescent\BIM\Revit\1214 - Buckland Crescent.rvt
Responsibility is not accepted for errors made by others in scaling from this drawing.
All construction information should be taken from figured dimensions only.

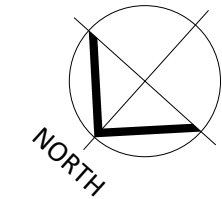

0mm 50mm

P02 29/03/2022 Revised with removal of car charging point.
P01 08/12/2021 Issued for Planning

STATUS	REV	DATE	DESCRIPTION	REVISED BY
CLIENT				DO
Audrey & Jonathan Stevens				CHECKED BY
				SC
				ORIGINATOR NO
				1214


CONSULTANT		E2 Architecture+Interiors Unit 57 ContainerVile 1 Emma Street London E2 9FP 02071832285 studio@e2architecture.com
------------	---	---

PROJECT	Buckland Crescent 27a Buckland Crescent Belsize Park, London NW3 5DH
---------	---

DRAWING TITLE	Existing GA Plan - Upper Ground Floor Plan
---------------	--


SUITABILITY STATUS	SCALE
PL : PLANNING	1 : 100 @ A3

PROJECT ORIGINATOR ZONE LEVEL TYPE ROLE CLASSIFICATION NUMBER	REVISION
1214-E2-0012	P02

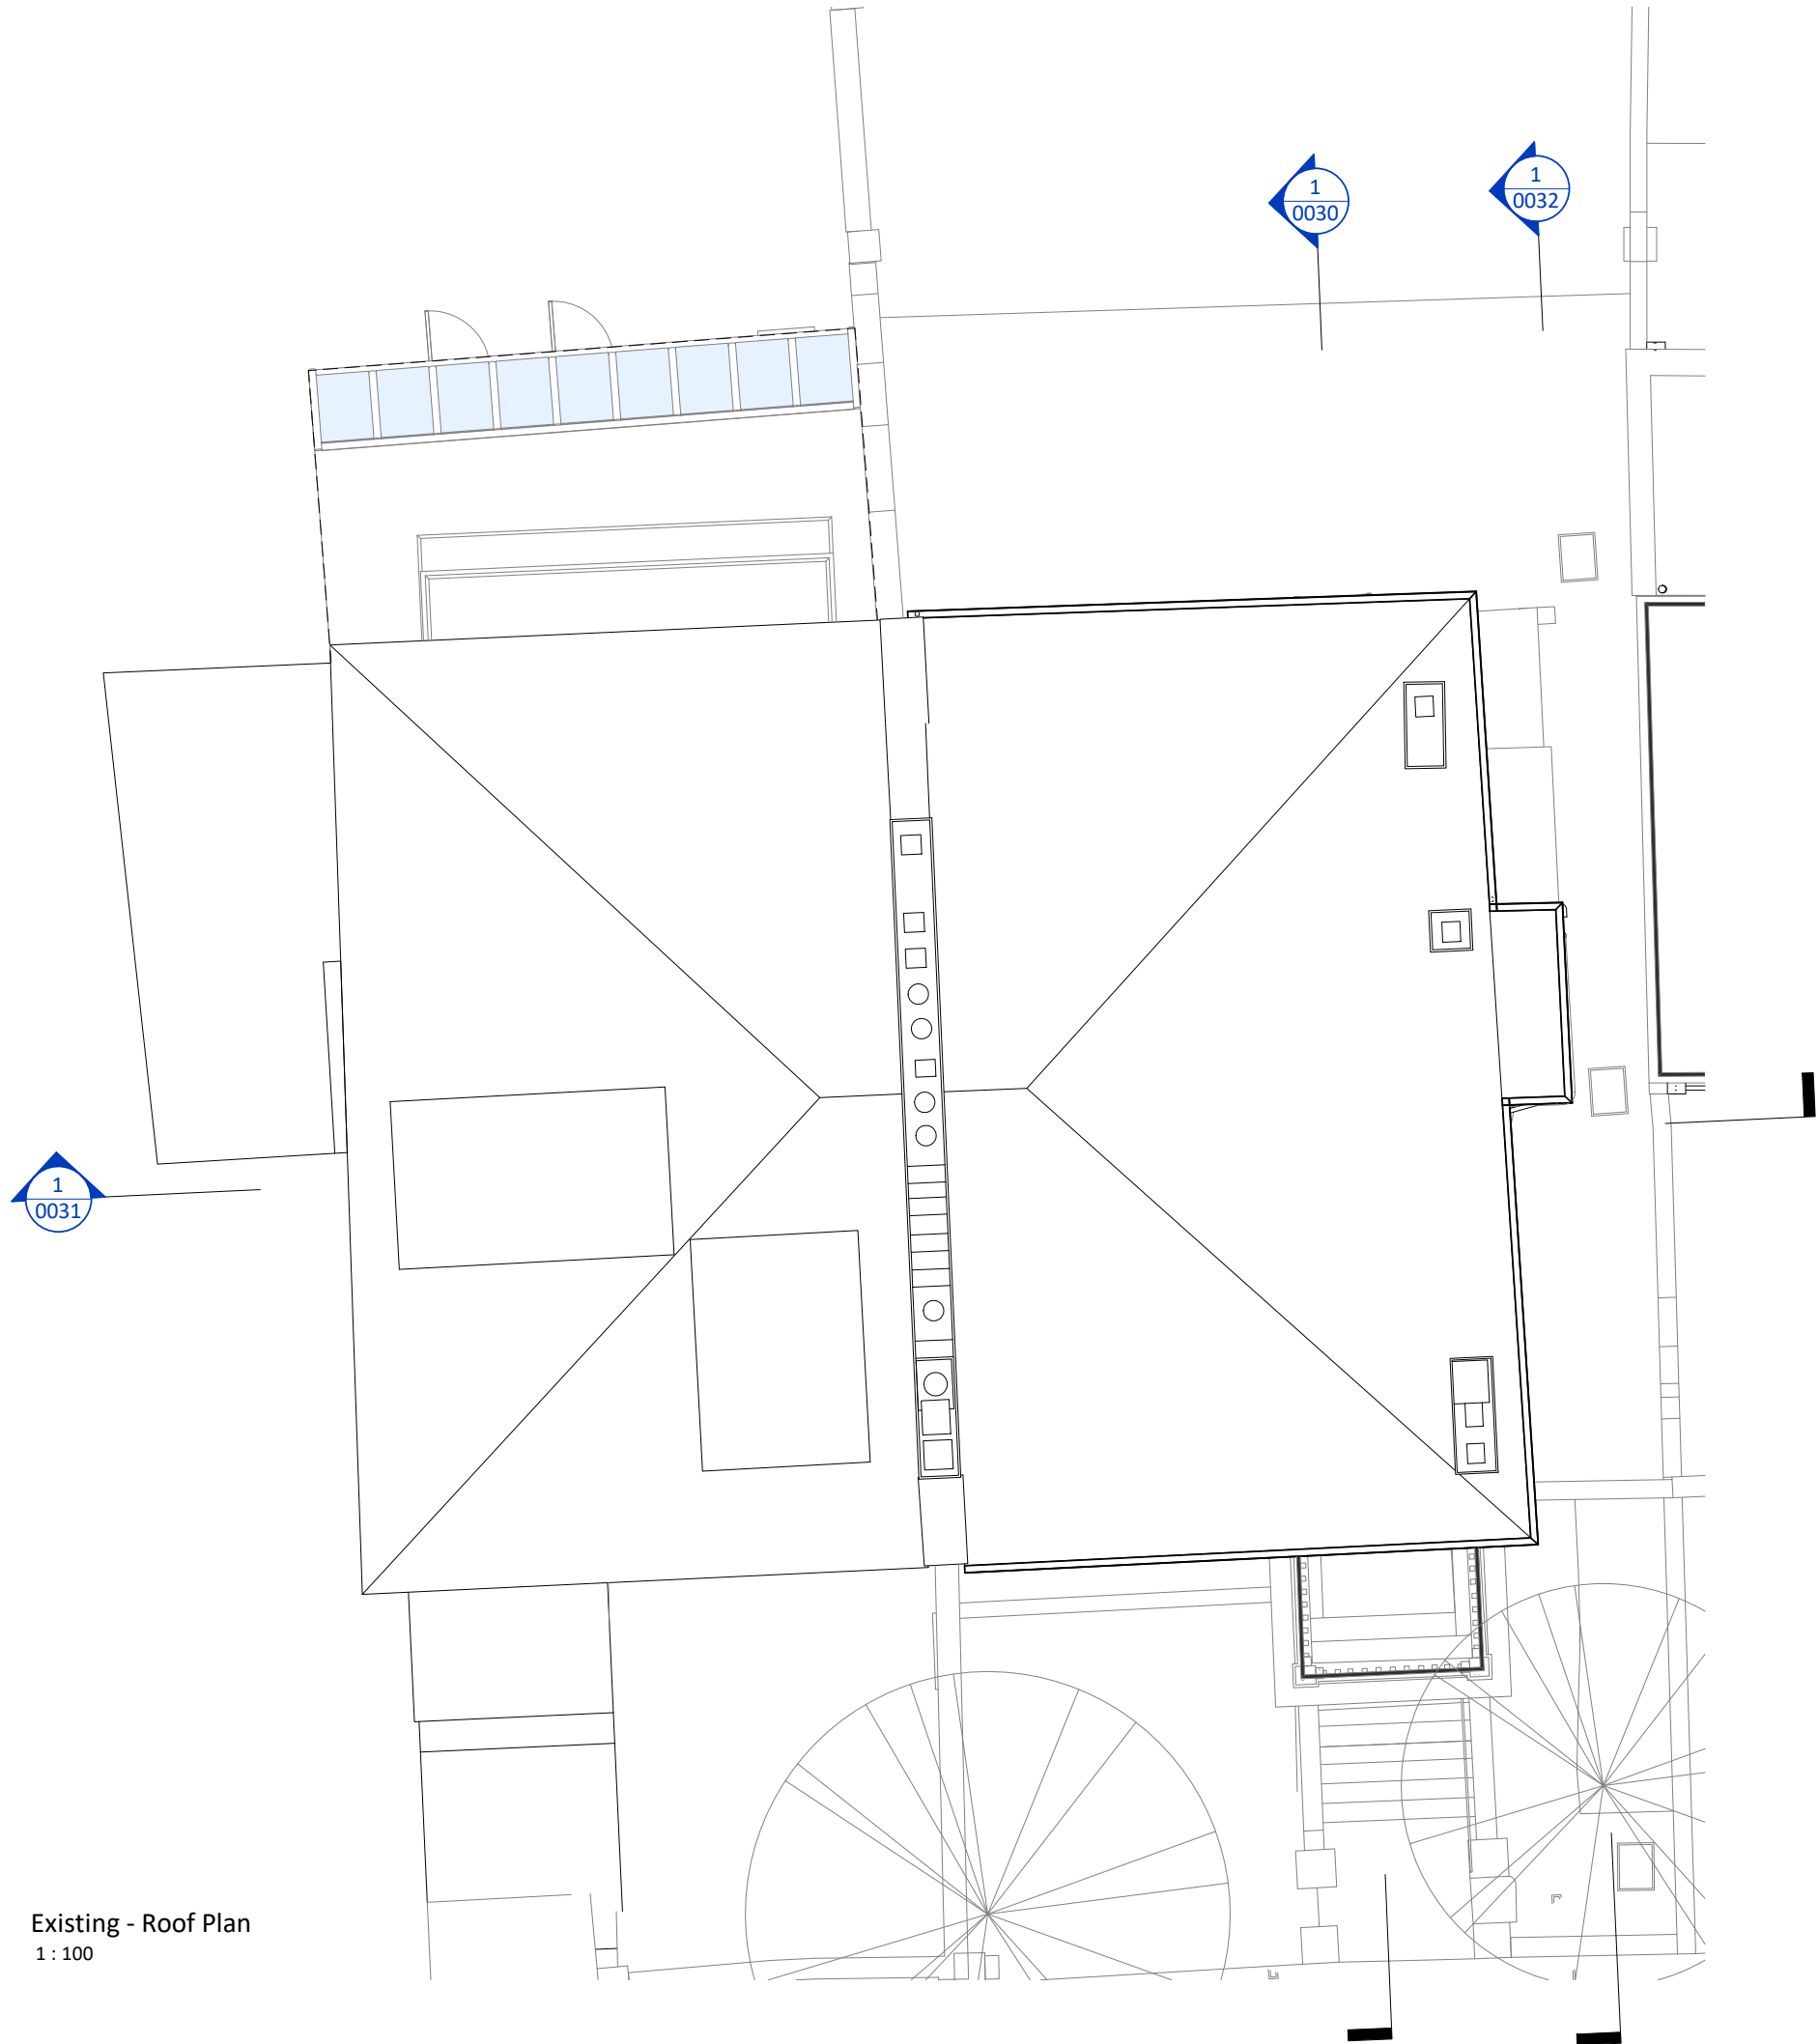

Existing - Roof Plan
1 : 100

C:\Users\David Oboro\Dropbox\1214-Buckland Crescent\BIM\Rev\1214 - Buckland Crescent.rvt
Responsibility is not accepted for errors made by others in scaling from this drawing.
All construction information should be taken from figured dimensions only.

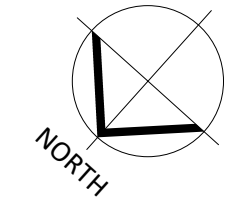

P02	29/03/2022	Revised with removal of car charging point.
P01	08/12/2021	Issued for Planning

STATUS	REV	DATE	DESCRIPTION	REVISED BY
CLIENT				DO
Audrey & Jonathan Stevens				CHECKED BY
				SC
ORIGINATOR NO				1214

CONSULTANT	E2 Architecture+Interiors Unit 57 ContainerVile 1 Emma Street London E2 9FP 02071832285 studio@e2architecture.com
www.e2architecture.com	

PROJECT
Buckland Crescent 27a Buckland Crescent Belsize Park, London NW3 5DH

DRAWING TITLE
Existing GA Plan - Roof Plan

SUITABILITY STATUS	SCALE
PL : PLANNING	1 : 100 @ A3

PROJECT ORIGINATOR ZONE LEVEL TYPE ROLE CLASSIFICATION NUMBER	REVISION
1214-E2-0013	P02



Existing - Front Elevation
1 : 100

P02	29/03/2022	Revised with removal of car charging point.
P01	08/12/2021	Issued for Planning

STATUS	REV	DATE	DESCRIPTION	REVISED BY
				DO
				SC
				1214

CONSULTANT	E2 Architecture+Interiors Unit 57 ContainerVile 1 Emma Street London E2 9FP 02071832285 studio@e2architecture.com
------------	---

PROJECT	Buckland Crescent 27a Buckland Crescent Belsize Park, London NW3 5DH
---------	---

DRAWING TITLE	Existing GA Elevation - Front Elevation
---------------	---

SUITABILITY STATUS PL : PLANNING	SCALE 1 : 100 @ A3
-------------------------------------	-----------------------

PROJECT ORIGINATOR ZONE LEVEL TYPE ROLE CLASSIFICATION NUMBER	REVISION P02
1214-E2-0020	



Existing - Rear Elevation
1 : 100

P02	29/03/2022	Revised with removal of car charging point.
P01	08/12/2021	Issued for Planning


STATUS	REV	DATE	DESCRIPTION	REVISED BY
				DO
CLIENT				CHECKED BY
Audrey & Jonathan Stevens				SC
				ORIGINATOR NO
				1214

CONSULTANT	E2 E2 Architecture+Interiors Unit 57 ContainerVile 1 Emma Street London E2 9FP 02071832285 studio@e2architecture.com
www.e2architecture.com	

PROJECT
Buckland Crescent 27a Buckland Crescent Belsize Park, London NW3 5DH

DRAWING TITLE
Existing GA Elevation - Rear Elevation

SUITABILITY STATUS PL : PLANNING	SCALE 1 : 100 @ A3
PROJECT ORIGINATOR ZONE LEVEL TYPE ROLE CLASSIFICATION NUMBER 1214-E2-0021	REVISION P02

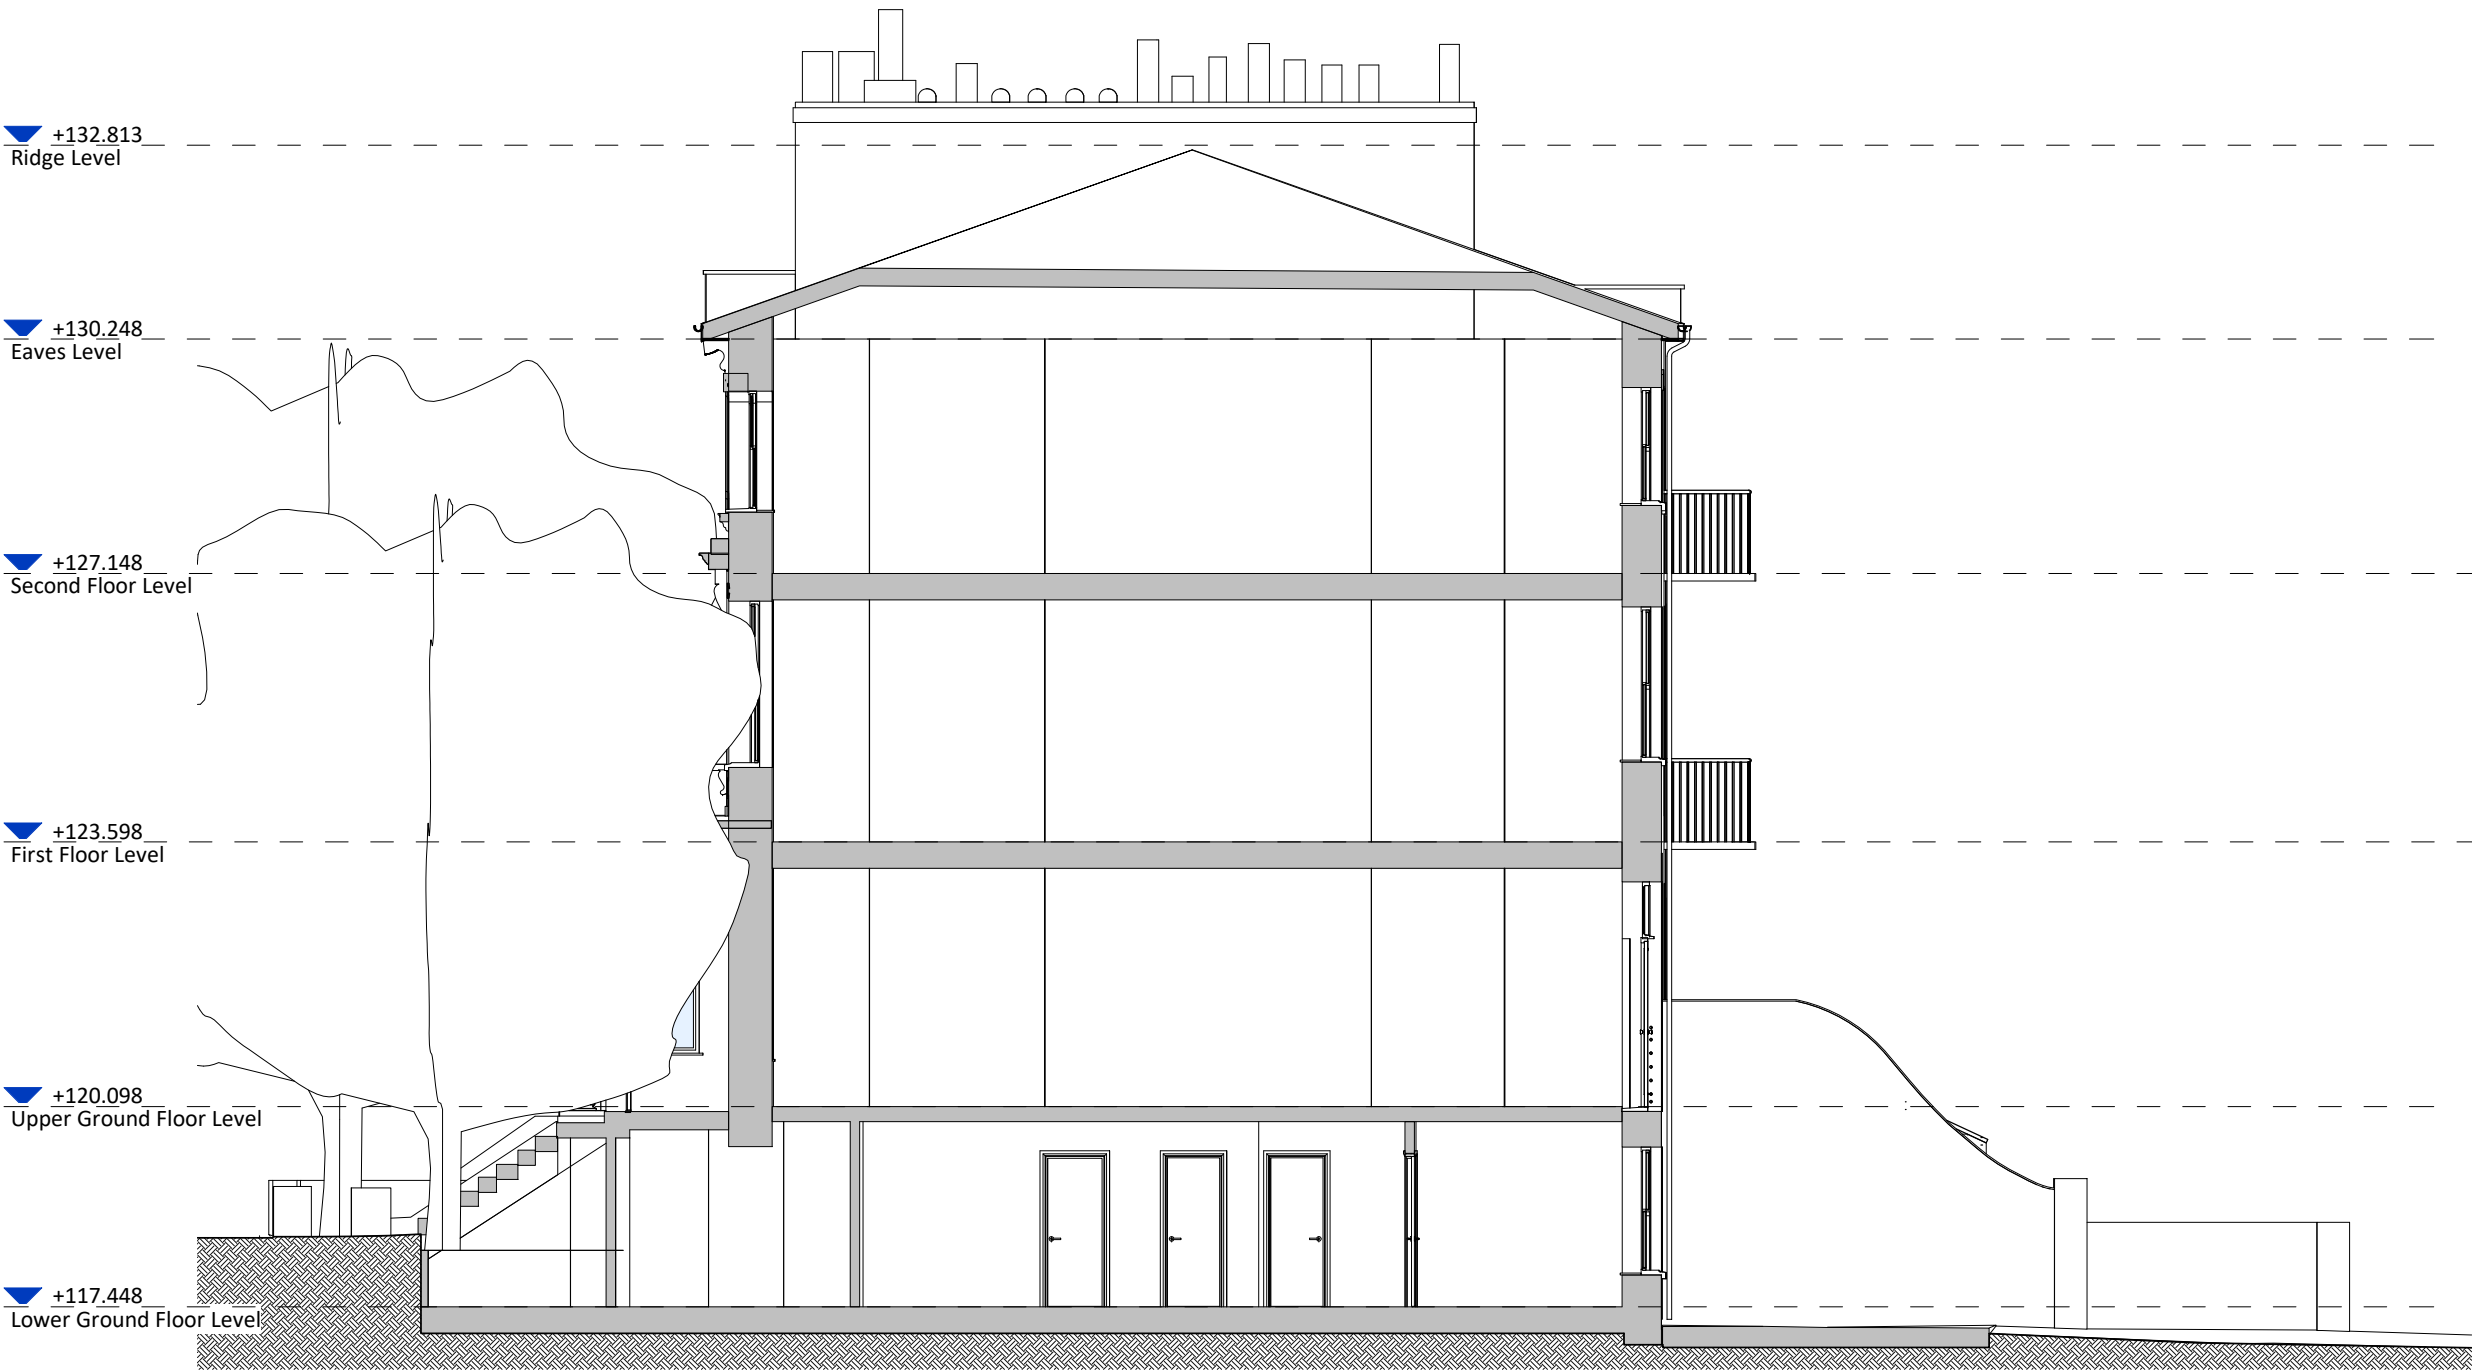

Existing GA Section - Section AA
1 : 100

P02	29/03/2022	Revised with removal of car charging point.
P01	08/12/2021	Issued for Planning

STATUS	REV	DATE	DESCRIPTION	REVISED BY
				DO
				SC
				1214

CLIENT	REVISOR
Audrey & Jonathan Stevens	DO
CHECKED BY	SC
ORIGINATOR NO	1214

CONSULTANT	E2 Architecture+Interiors Unit 57 ContainerVile 1 Emma Street London E2 9FP 02071832285 studio@e2architecture.com
------------	---

PROJECT	Buckland Crescent 27a Buckland Crescent Belsize Park, London NW3 5DH
---------	---

DRAWING TITLE	Existing GA Section - Section AA
---------------	----------------------------------


SUITABILITY STATUS	SCALE
PL : PLANNING	1 : 100 @ A3

PROJECT ORIGINATOR ZONE LEVEL TYPE ROLE CLASSIFICATION NUMBER	REVISION
1214-E2-0030	P02



Existing GA Section - Section BB
1 : 100


P02 29/03/2022 Revised with removal of car charging point.			
P01 08/12/2021 Issued for Planning			
STATUS	REV	DATE	DESCRIPTION
CLIENT			REVISED BY
Audrey & Jonathan Stevens			DO
			CHECKED BY
			SC
			ORIGINATOR NO
			1214
CONSULTANT			
			E2 E2 Architecture+Interiors Unit 57 ContainerVile 1 Emma Street London E2 9FP 02071832285 studio@e2architecture.com
www.e2architecture.com			
PROJECT			
Buckland Crescent			
27a Buckland Crescent			
Belsize Park, London			
NW3 5DH			
DRAWING TITLE			
Existing GA Section - Section BB			
SUITABILITY STATUS			SCALE
PL : PLANNING			1 : 100 @ A3
PROJECT ORIGINATOR ZONE LEVEL TYPE ROLE CLASSIFICATION NUMBER			REVISION
1214-E2-0031			P02

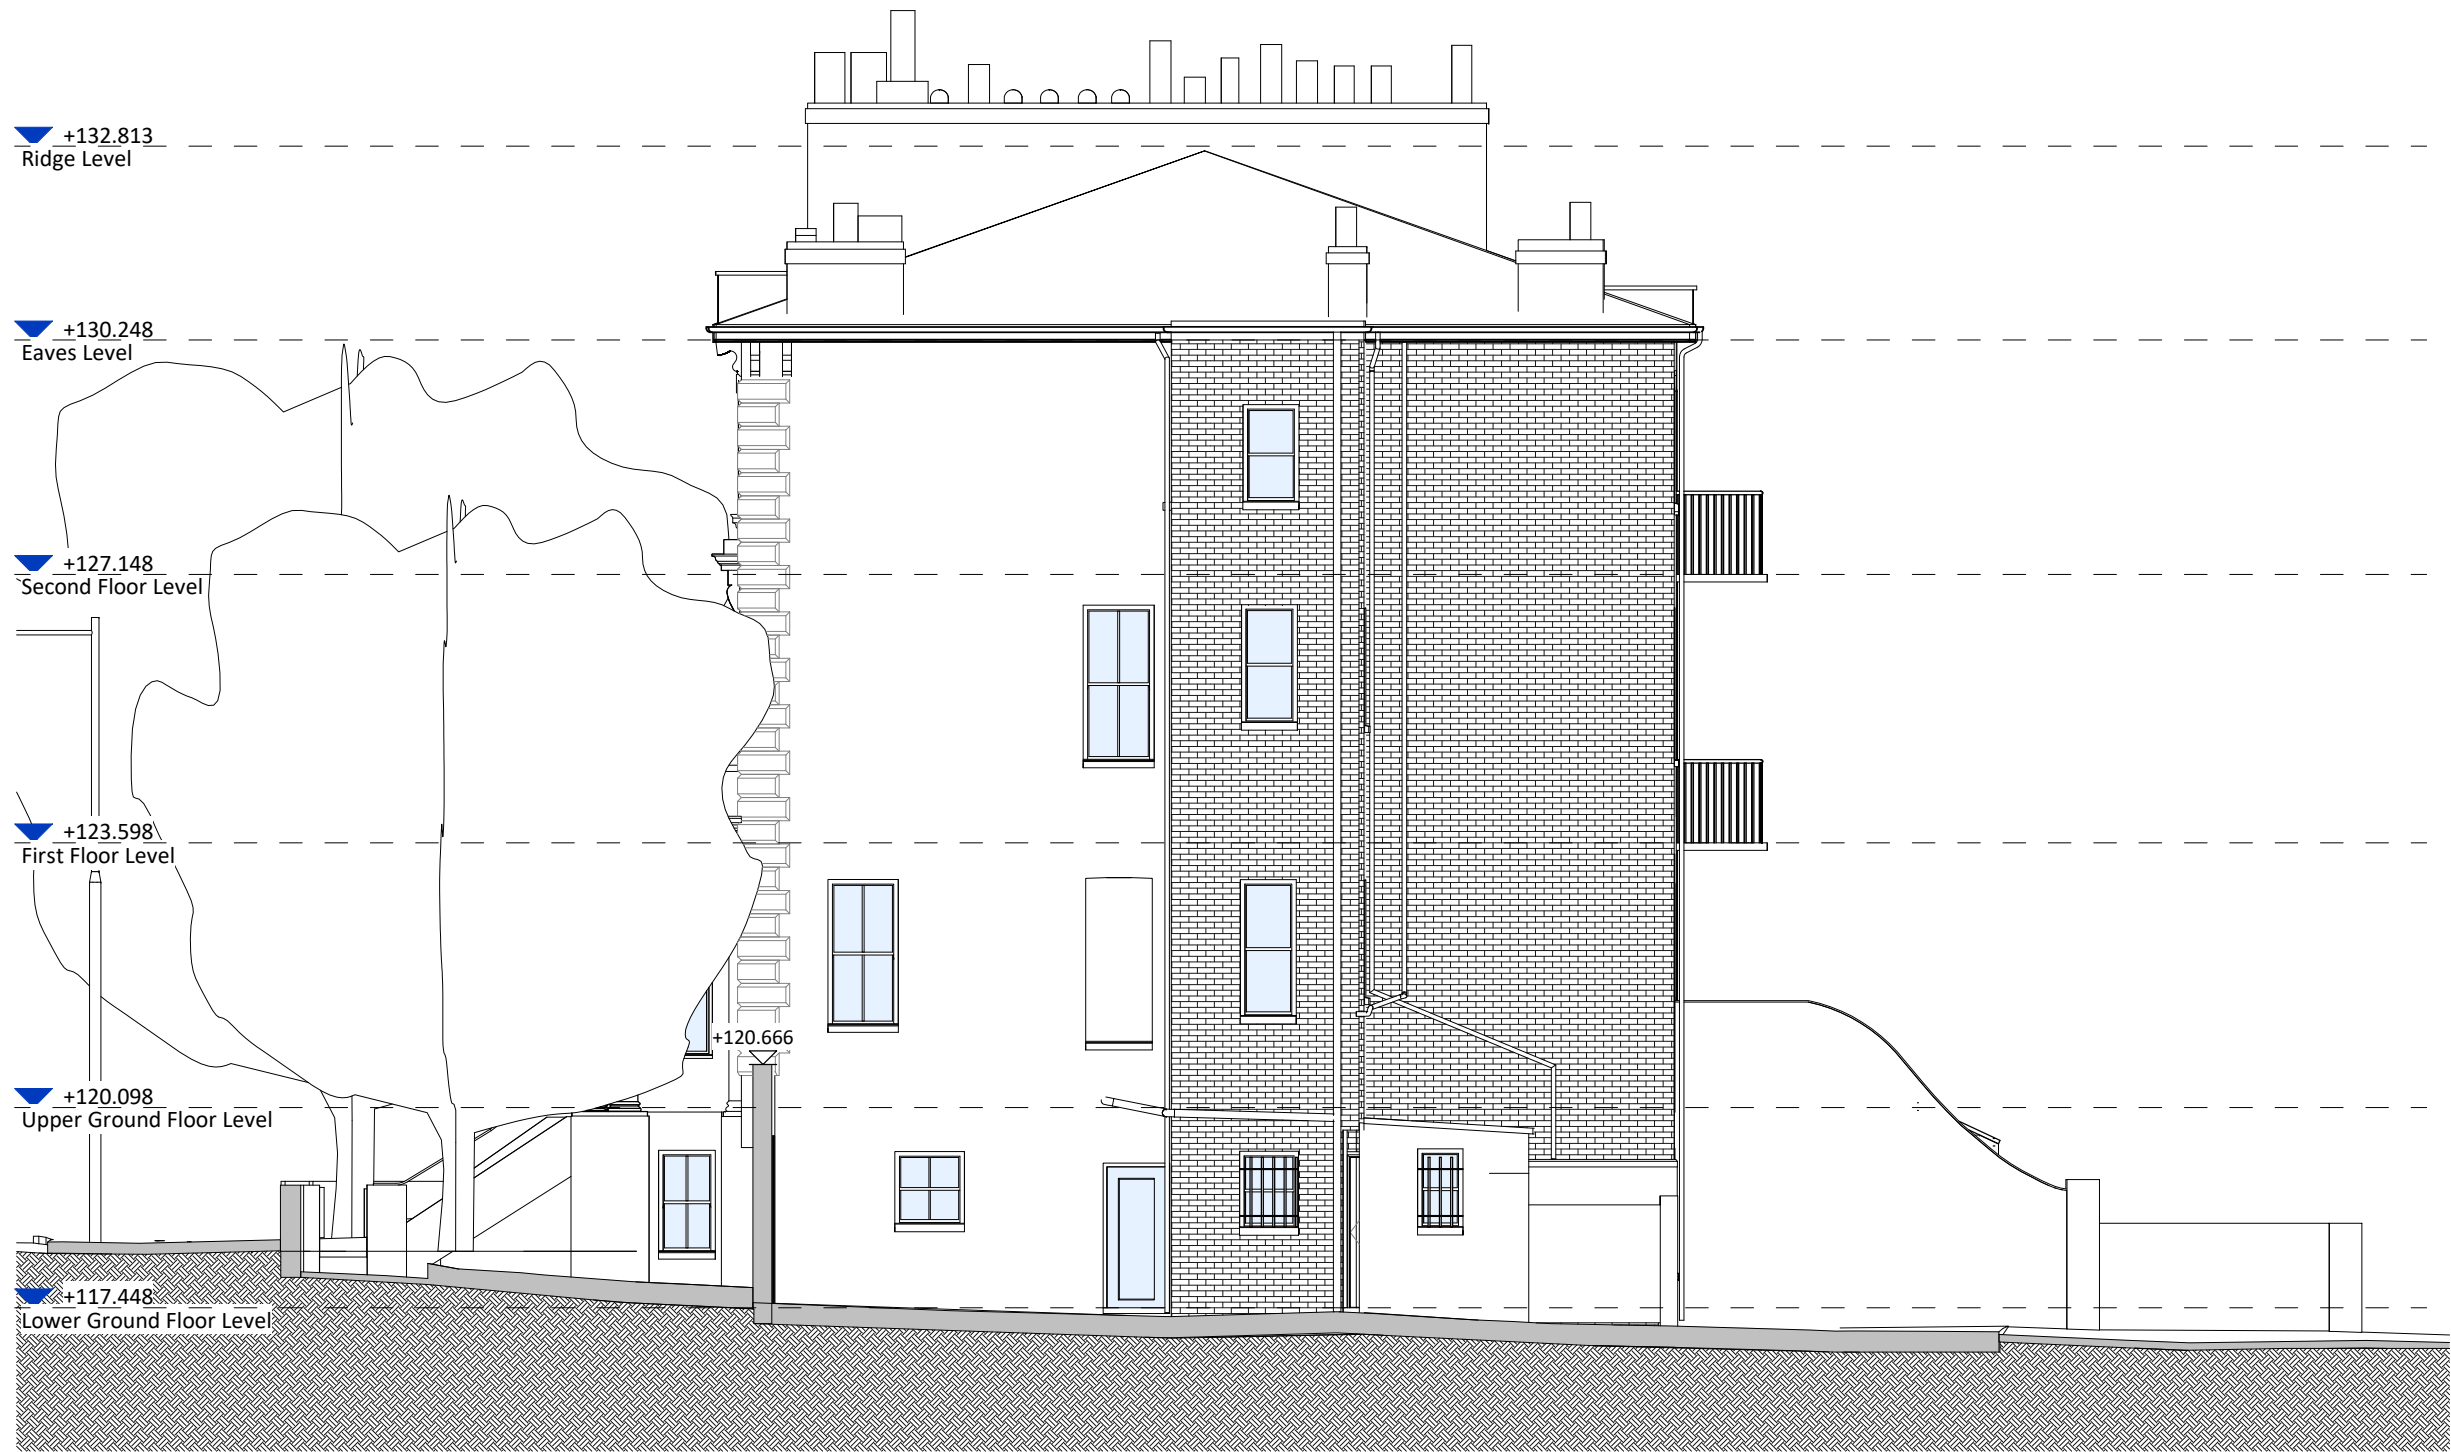

Existing Section C-C
1 : 100

P02	29/03/2022	Revised with removal of car charging point.		
P01	08/12/2021	Issued for Planning		
STATUS	REV	DATE	DESCRIPTION	
CLIENT				REVISED BY
Audrey & Jonathan Stevens				DO
				CHECKED BY
				SC
				ORIGINATOR NO
				1214
CONSULTANT				
www.a2architecture.com				
PROJECT				
Buckland Crescent				
27a Buckland Crescent				
Belsize Park, London				
NW3 5DH				
DRAWING TITLE				
Existing GA Section - Section CC				
SUITABILITY STATUS				SCALE
PL : PLANNING				1 : 100 @ A3
PROJECT ORIGINATOR ZONE LEVEL TYPE ROLE CLASSIFICATION NUMBER				REVISION
1214-E2-0032				P02

E2
E2 Architecture+Interiors
Unit 57 ContainerVile
1 Emma Street
London
E2 9FP
02071832285
studio@e2architecture.com

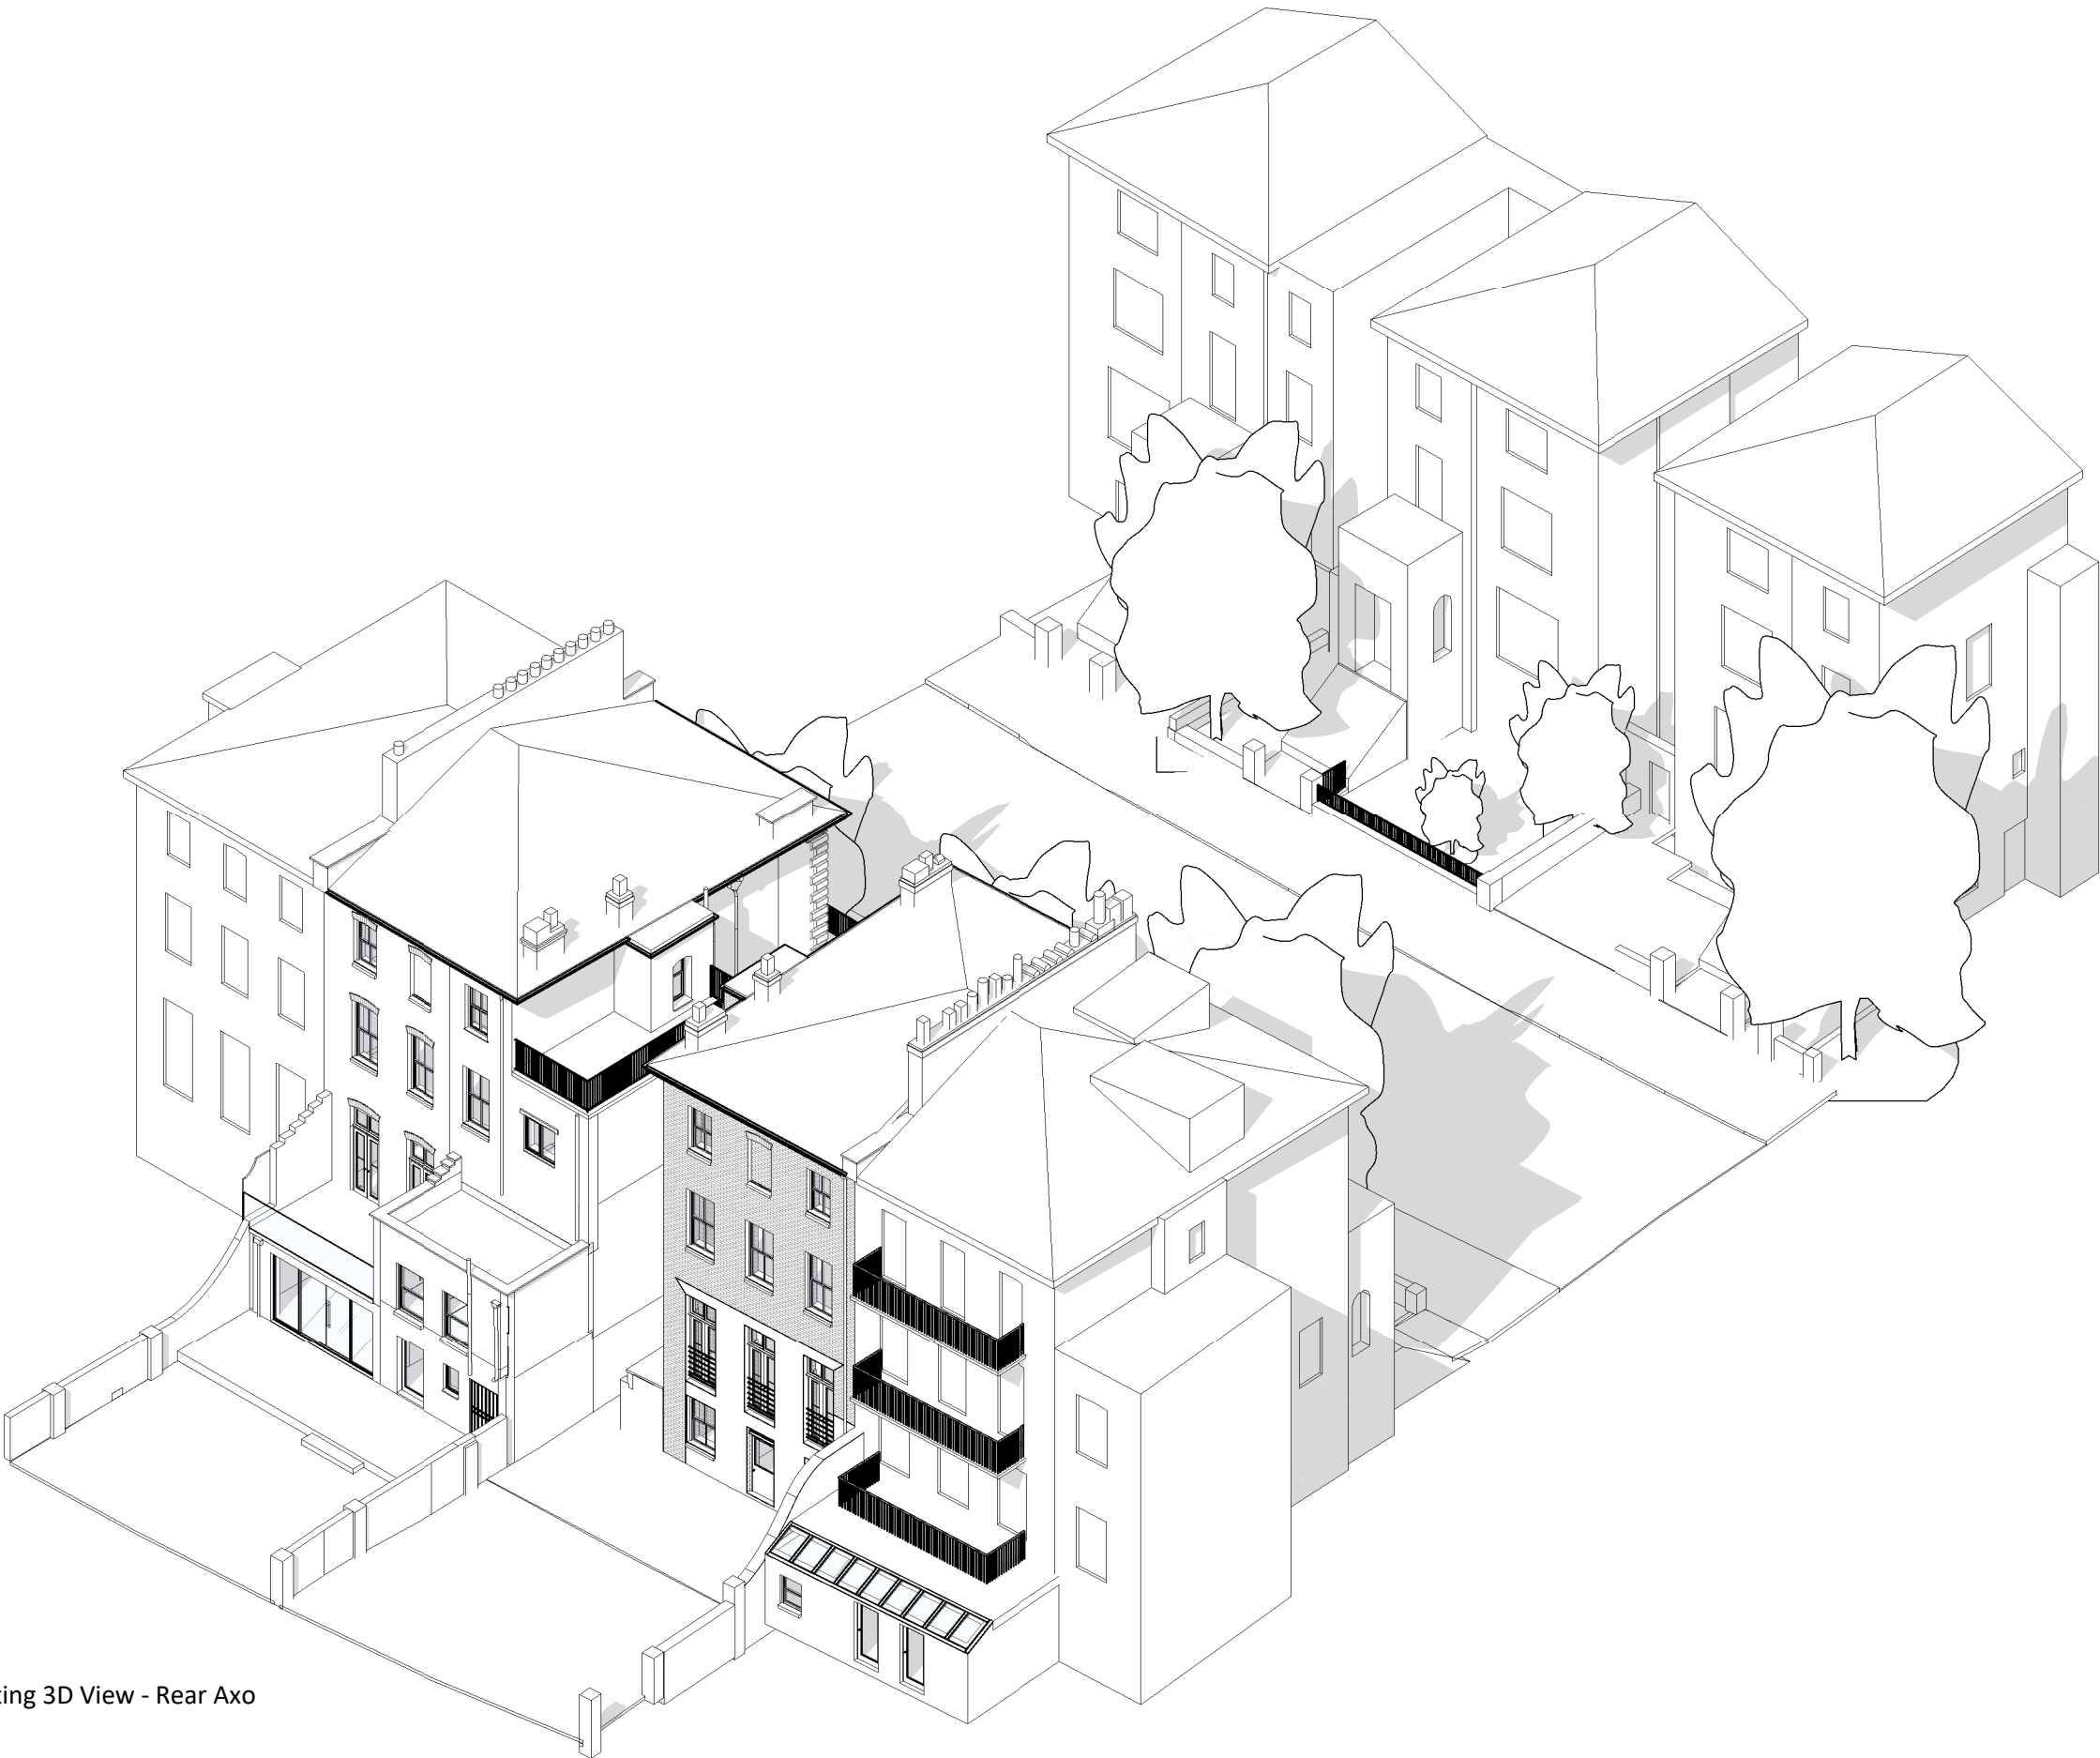

Existing 3D View - Rear Axo

C:\Users\David Oboro\Dropbox\1214-Buckland Crescent\BIM\Revit\1214 - Buckland Crescent.rvt
Responsibility is not accepted for errors made by others in scaling from this drawing.
All construction information should be taken from figured dimensions only.



P02 29/03/2022 Revised with removal of car charging point.
P01 08/12/2021 Issued for Planning

STATUS	REV	DATE	DESCRIPTION
--------	-----	------	-------------

CLIENT

Audrey & Jonathan Stevens

REVISED BY

DO

CHECKED BY

SC

ORIGINATOR NO

1214

CONSULTANT

E2
E2 Architecture+Interiors
Unit 57 ContainerVile
1 Emma Street
London
E2 9FP
02071832285
studio@e2architecture.com

www.e2architecture.com

PROJECT

Buckland Crescent
27a Buckland Crescent
Belsize Park, London
NW3 5DH

DRAWING TITLE

Existing 3D View - Rear Axo

SUITABILITY STATUS
PL : PLANNING

SCALE
@ A3

PROJECT | ORIGINATOR | ZONE | LEVEL | TYPE | ROLE | CLASSIFICATION | NUMBER

1214-E2-0050

REVISION

P02