


Rev	By	Date	Comment
A	NS	17-12-2021	TILE SPEC UPDATED
B	SY	04-02-2022	ELEVATION & SECTION UPDATED
C	NS	05.04.2022	SERVING HATCH OMITTED FROM ELEVATION B



Elevation B
Proposed Side
Scale 1:50

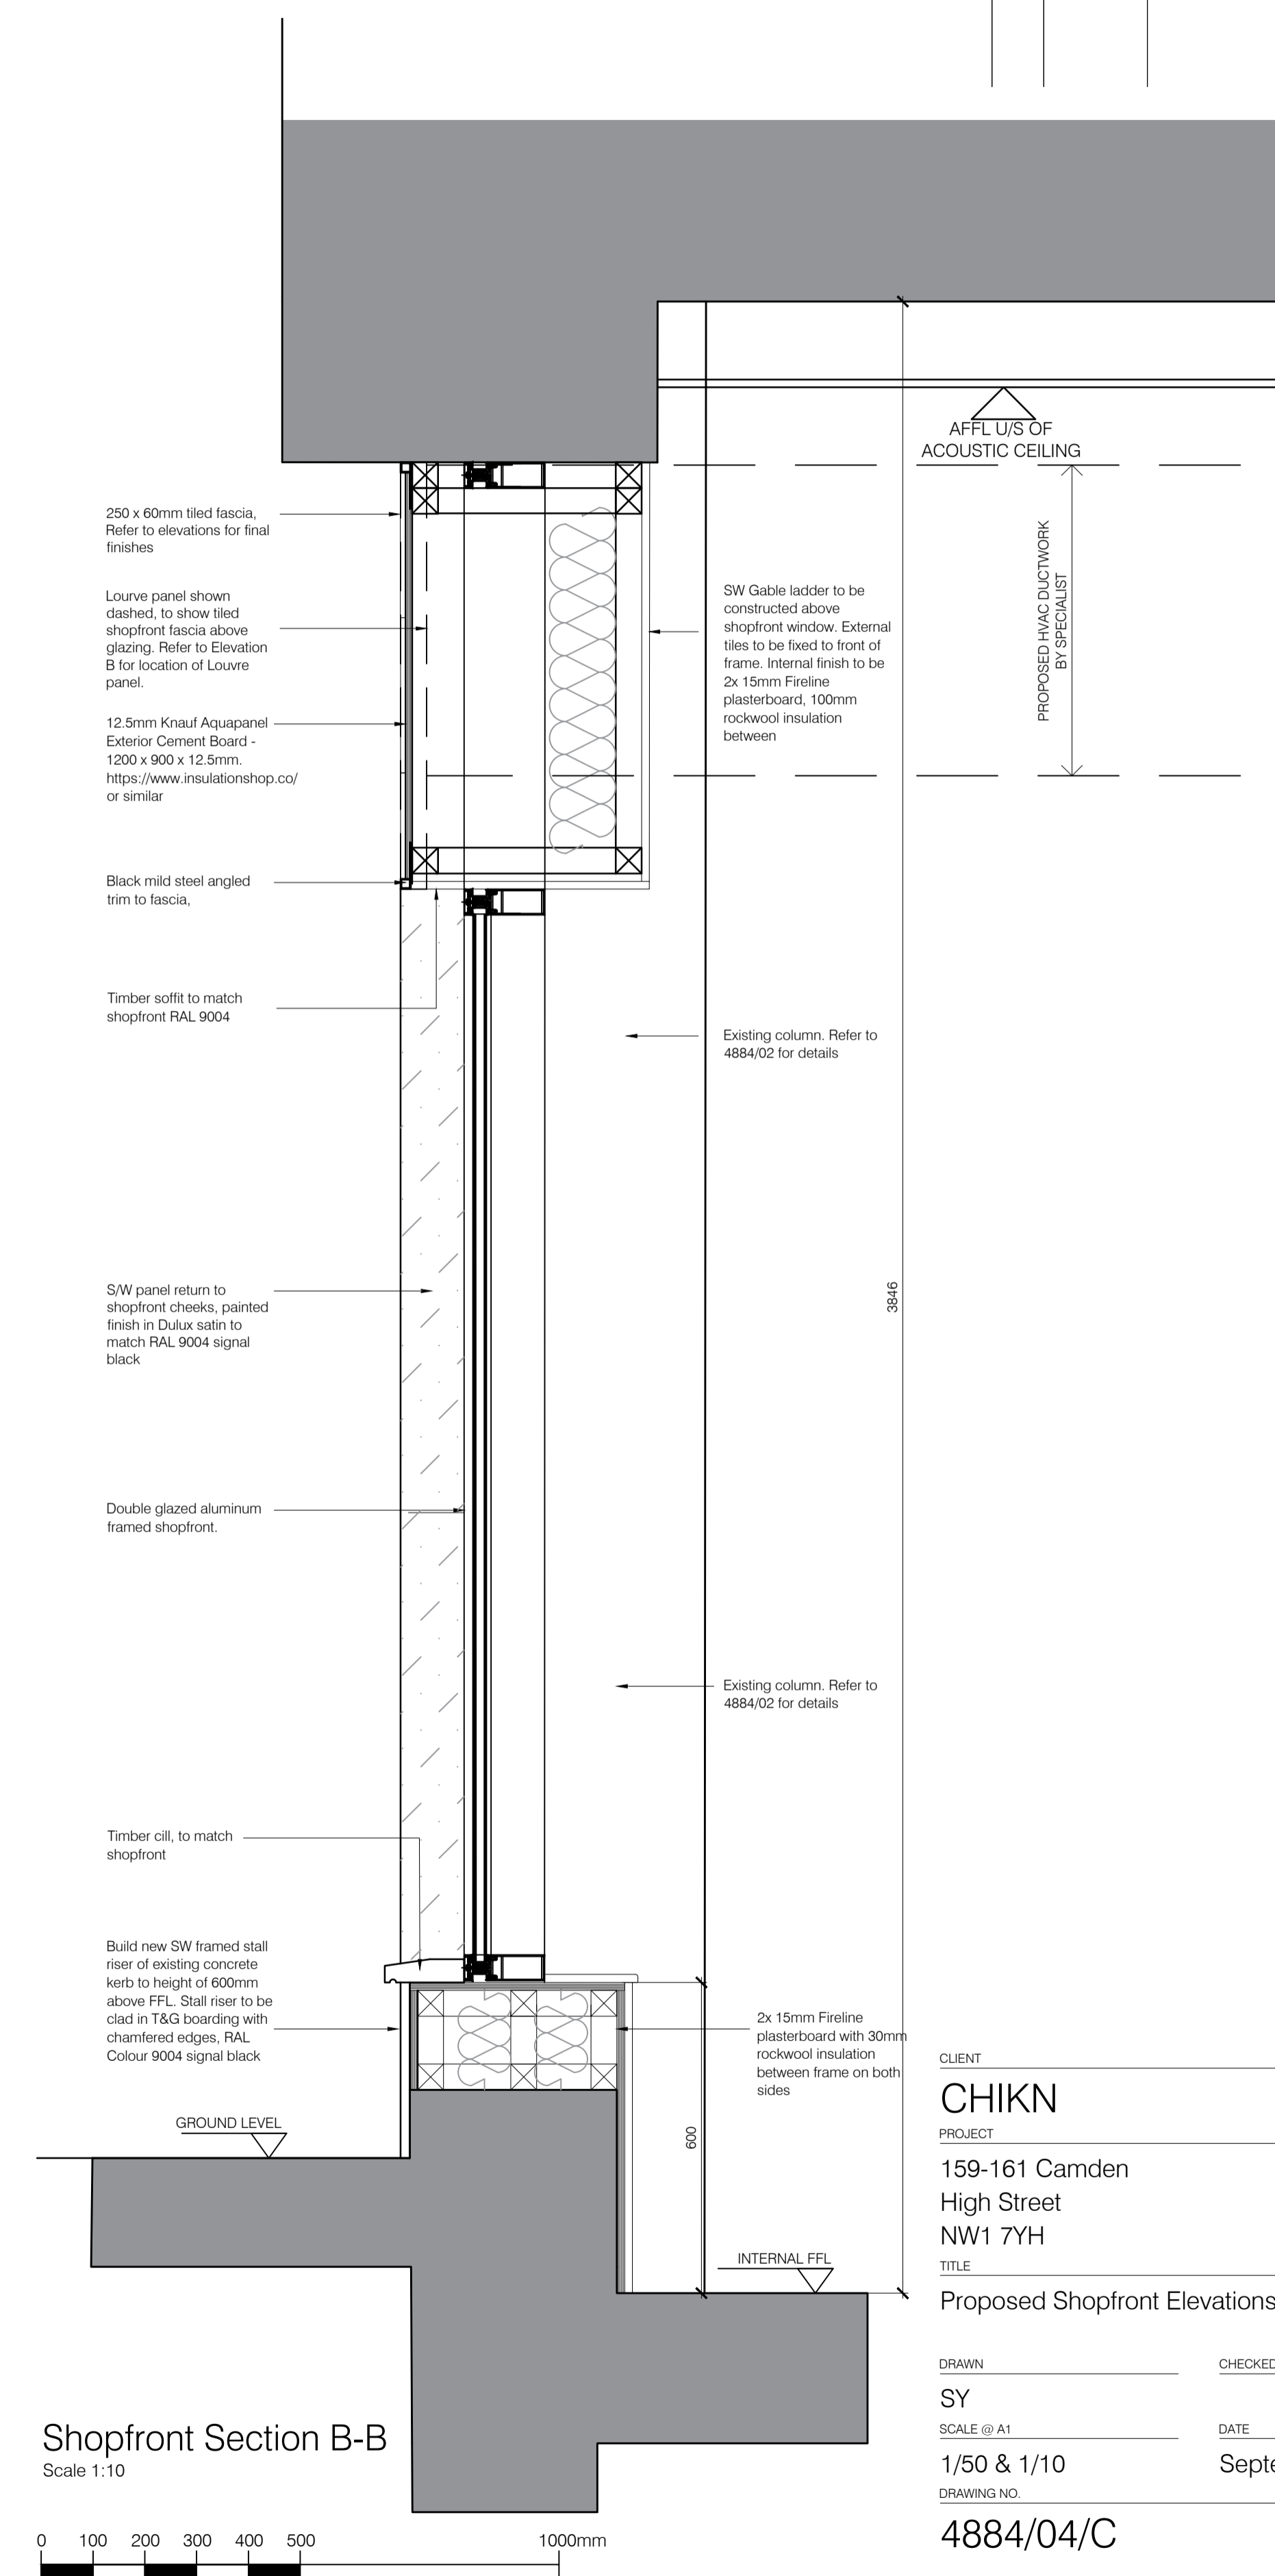

Shopfront Section B-B
Scale 1:10

CLIENT
CHIKN

PROJECT
159-161 Camden
High Street
NW1 7YH

TITLE
Proposed Shopfront Elevations 2 of 2

DRAWN _____ CHECKED _____
SY
SCALE @ A1 _____ DATE _____
1/50 & 1/10 September 2021
DRAWING NO.
4884/04/C