


1. Do not scale drawings. All dimensions to be checked on site.
2. Contractors, sub-contractors and suppliers to verify any critical dimensions on site prior to fabrication of any building element. Any discrepancies to be reported to the Architect.
3. To be read in conjunction with all relevant Architect's, Engineers' and services drawings; specifications and specialists consultants' information. Any discrepancies to be reported prior to installation.
4. All Drawings and Designs copyright Dominic McKenzie Architects. Drawings and Designs must not be reproduced without the consent of Dominic McKenzie Architects.


Revisions:		Project: 14 New End Square, London NW3
		Drawing: OS Map
		Scale: 1:1250 @ A3
		Date: July 2021
		Drawing Ref: 105_P_05

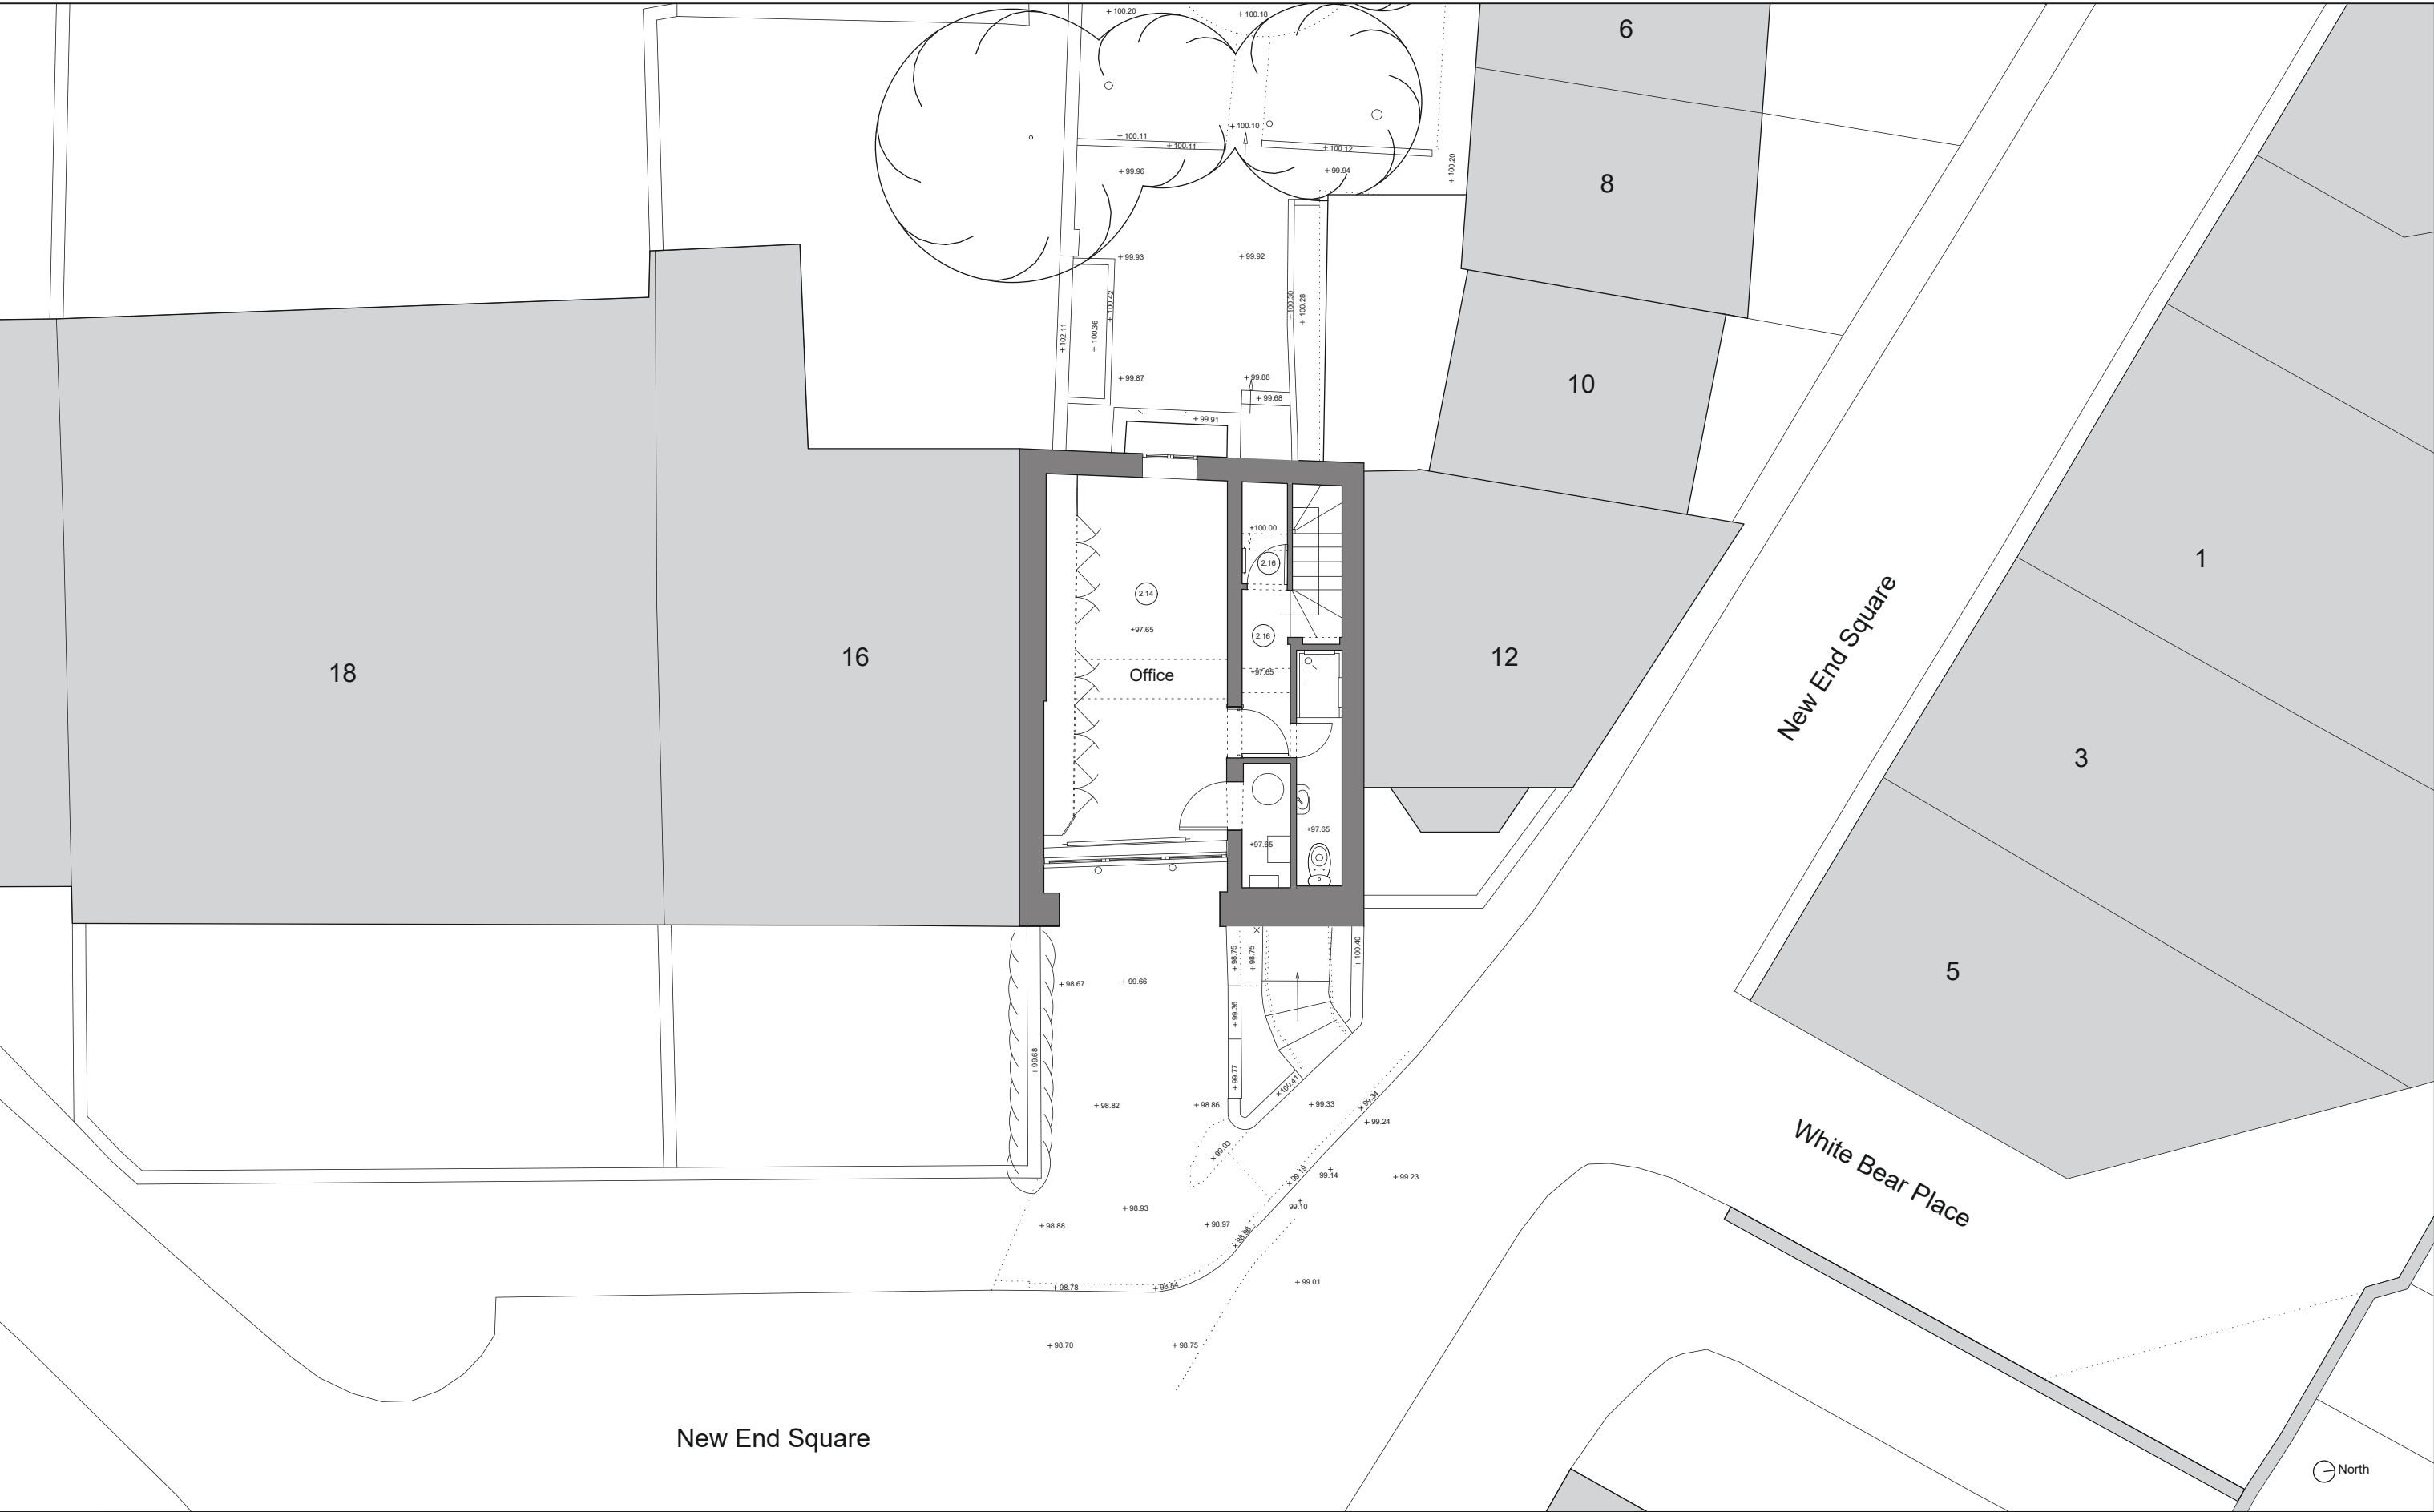

DOMINIC
McKENZIE
ARCHITECTS

1. Do not scale drawings. All dimensions to be checked on site.
2. Contractors, sub-contractors and suppliers to verify any critical dimensions on site prior to fabrication of any building element. Any discrepancies to be reported to the Architect.
3. To be read in conjunction with all relevant Architect's, Engineers' and services drawings; specifications and specialists consultants' information. Any discrepancies to be reported prior to installation.
4. All Drawings and Designs copyright Dominic McKenzie Architects. Drawings and Designs must not be reproduced without the consent of Dominic McKenzie Architects.


Revisions:		Project: 14 New End Square, London NW3
		Drawing: Existing Lower Ground Floor
		Scale: 1:50 @ A3
		Date: July 2021
		Drawing Ref: 105_P_9

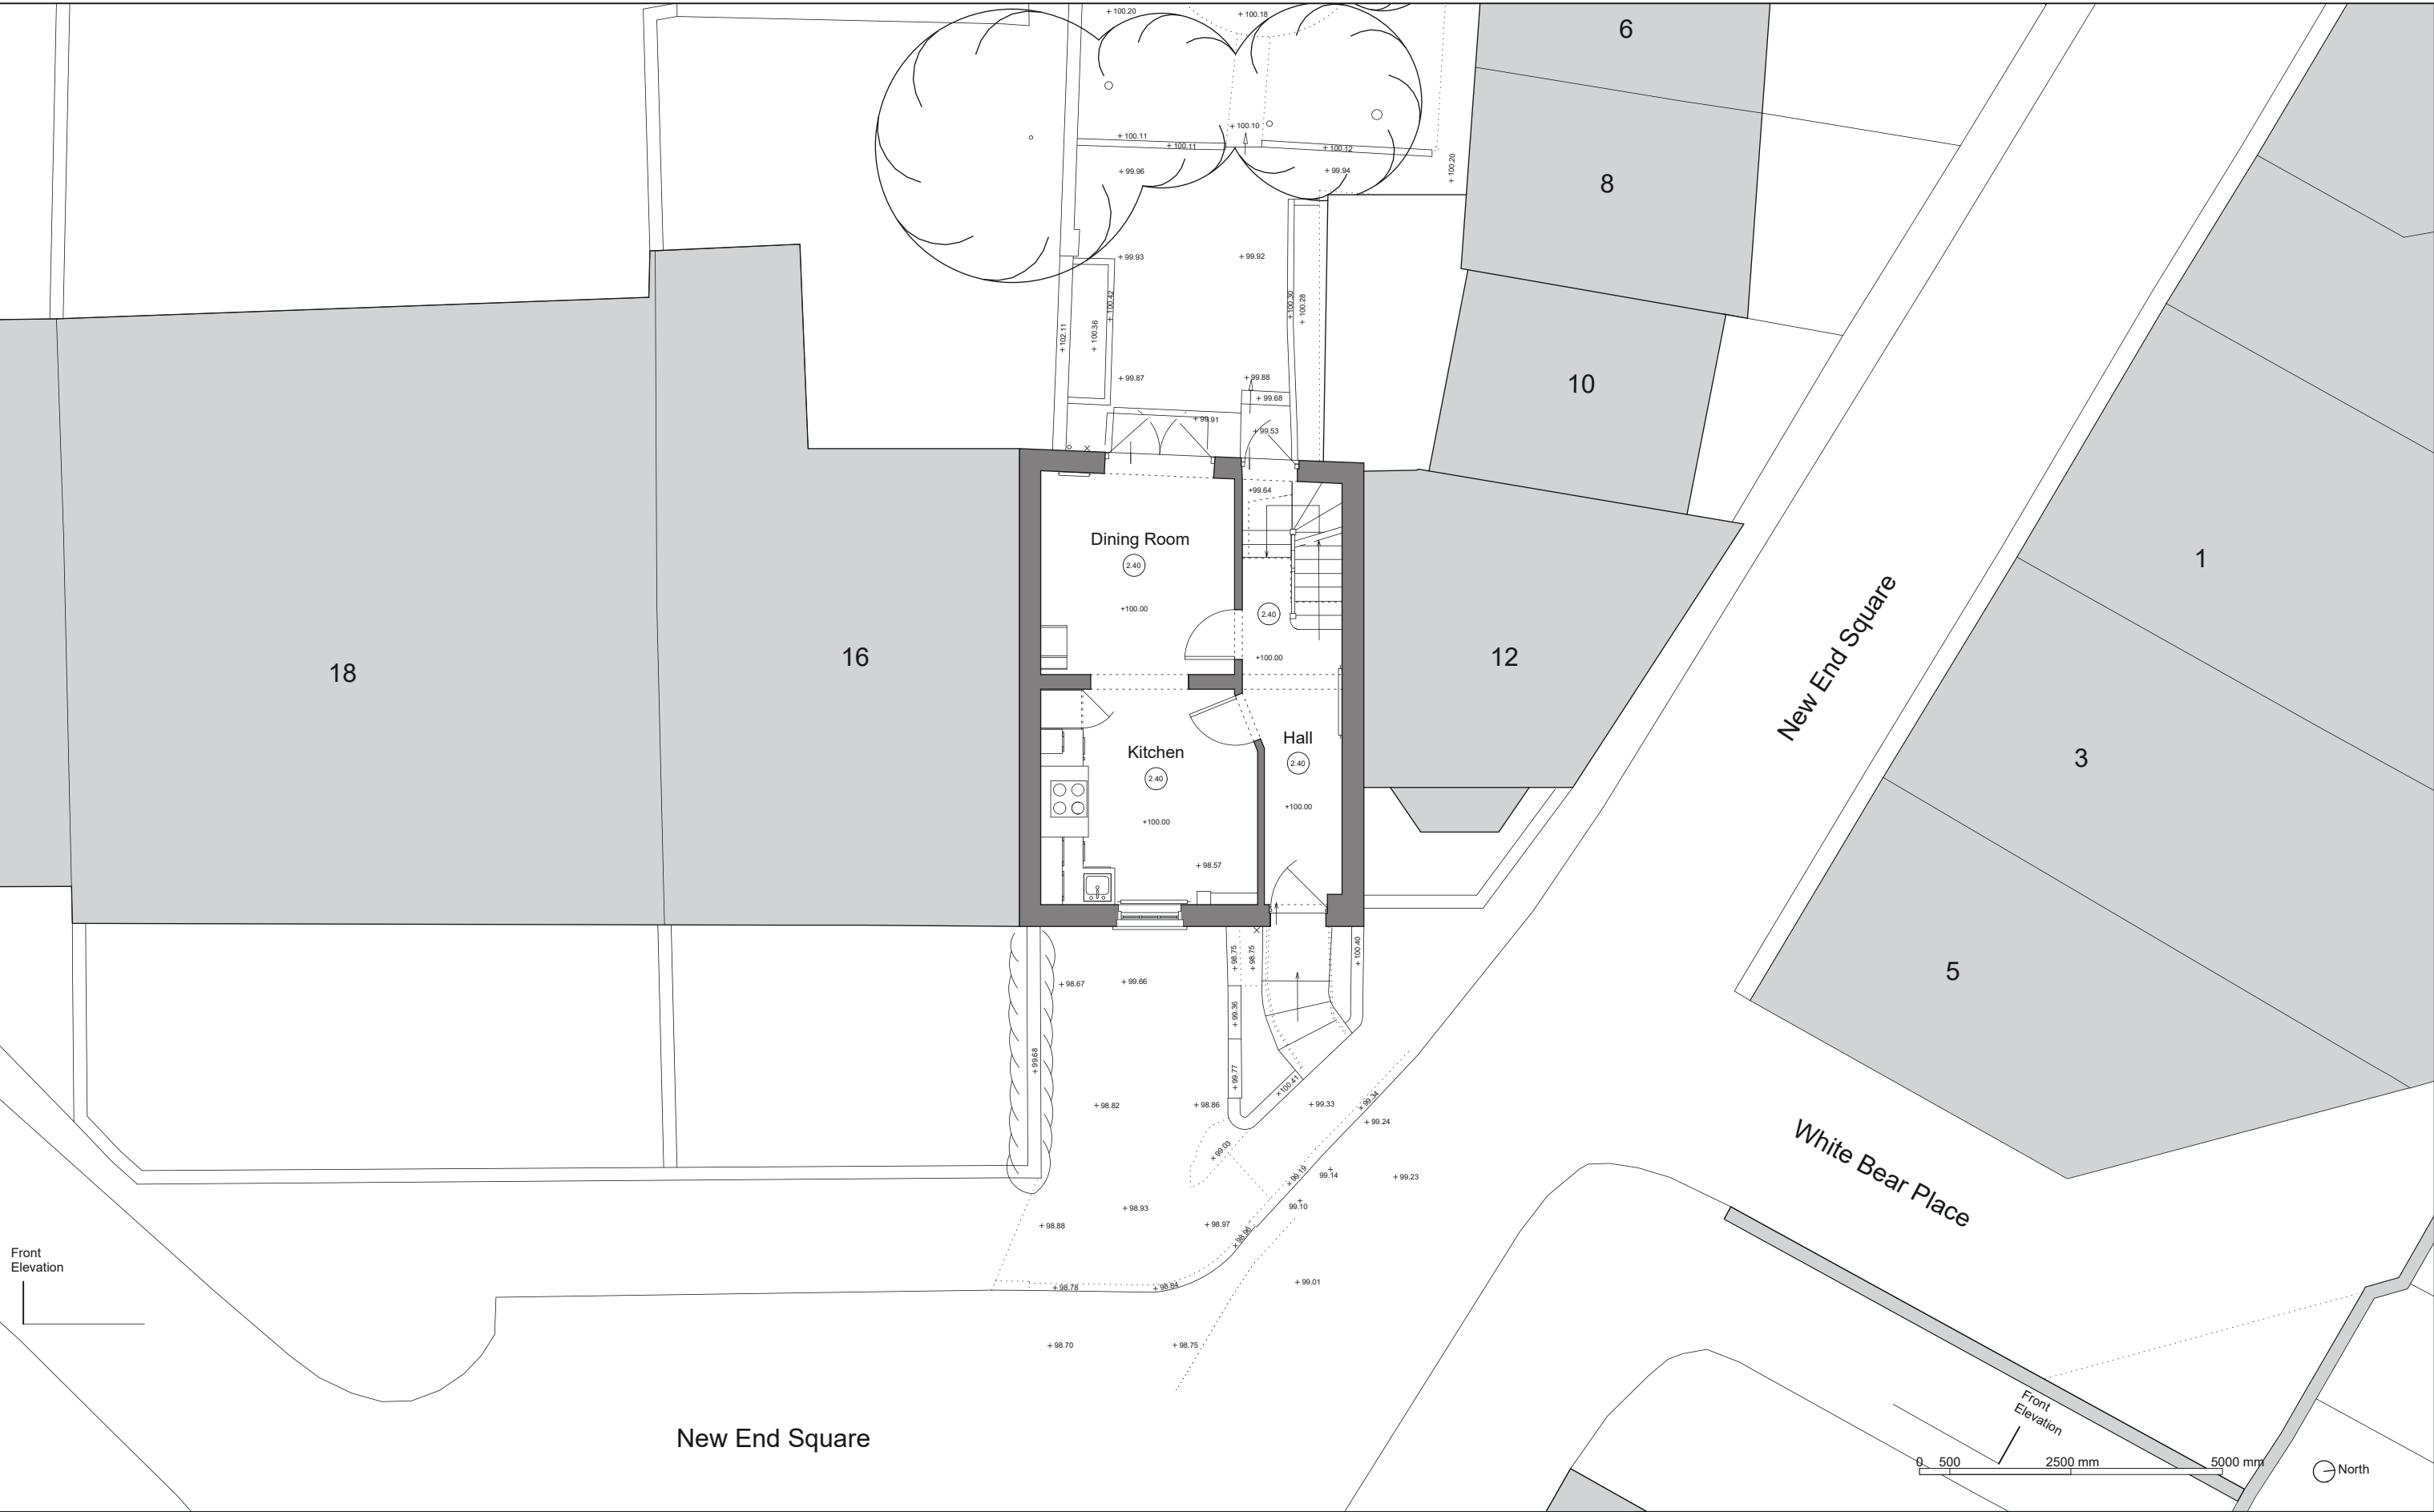

DOMINIC
McKENZIE
ARCHITECTS

1. Do not scale drawings. All dimensions to be checked on site.
2. Contractors, sub-contractors and suppliers to verify any critical dimensions on site prior to fabrication of any building element. Any discrepancies to be reported to the Architect.
3. To be read in conjunction with all relevant Architect's, Engineers' and services drawings; specifications and specialists consultants' information. Any discrepancies to be reported prior to installation.
4. All Drawings and Designs copyright Dominic McKenzie Architects. Drawings and Designs must not be reproduced without the consent of Dominic McKenzie Architects.


Revisions:		Project: 14 New End Square, London NW3
		Drawing: Existing Ground Floor
		Scale: 1:50 @ A3
		Date: July 2021
		Drawing Ref: 105_P_10

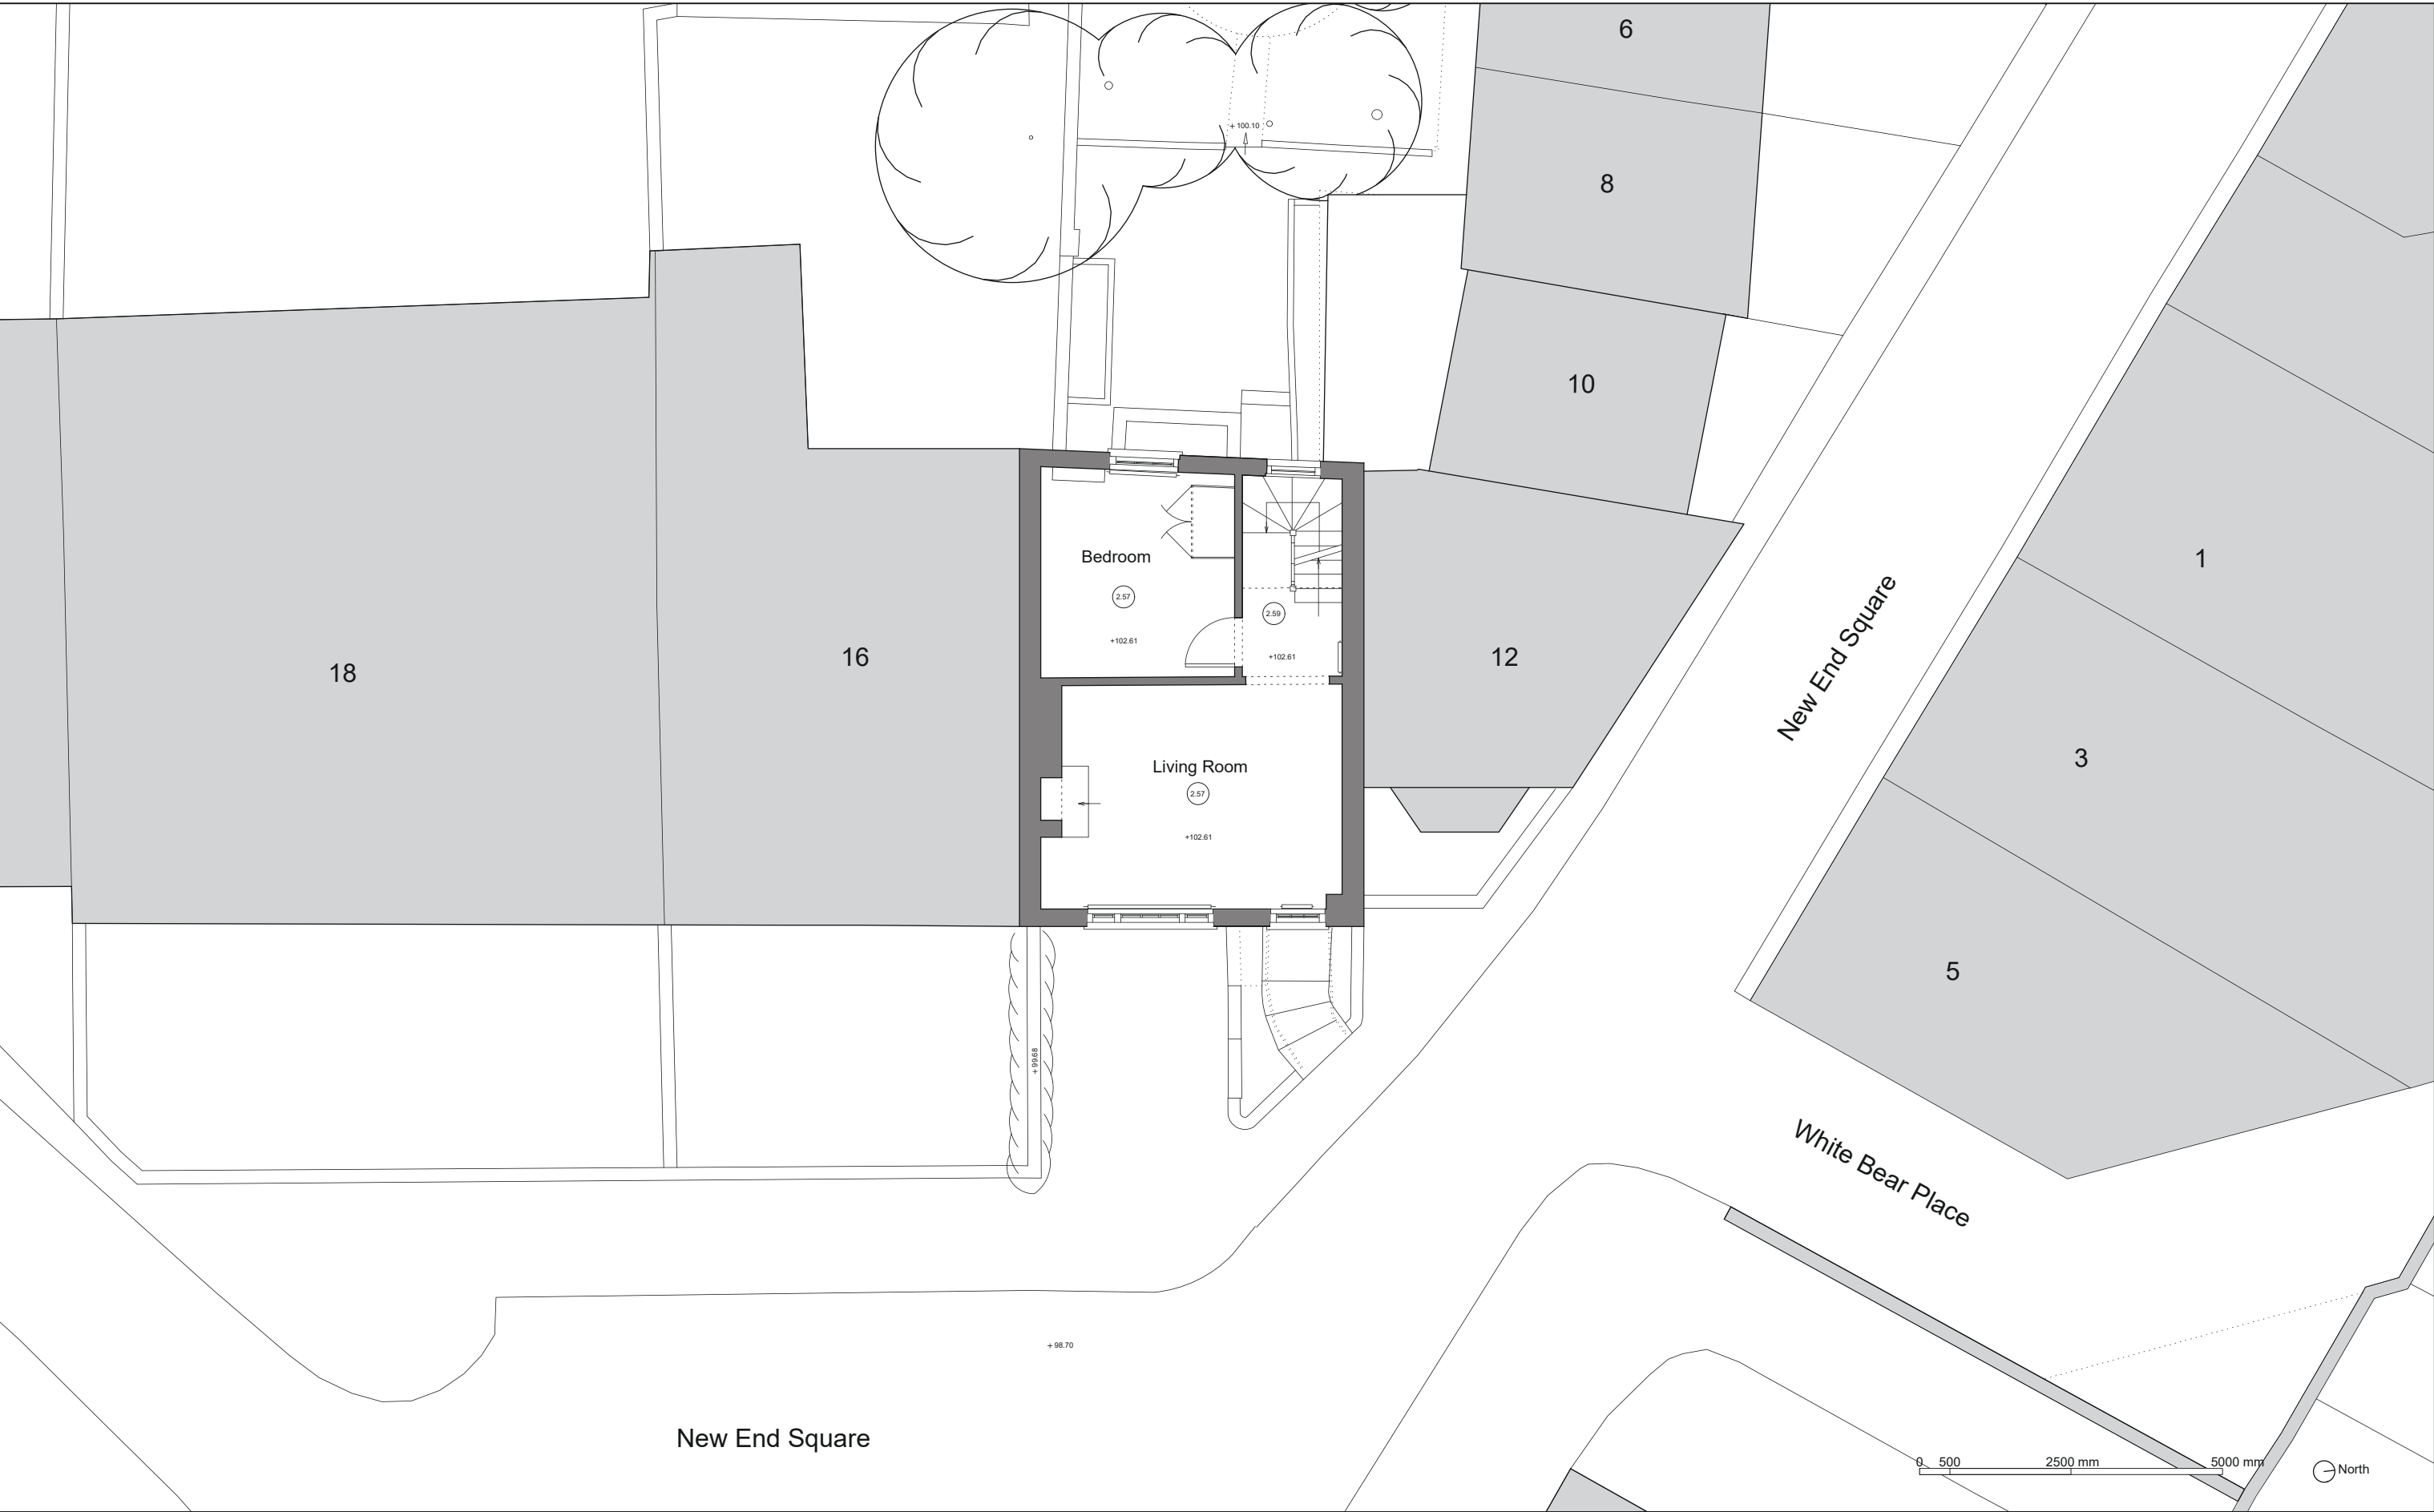

DOMINIC
McKENZIE
ARCHITECTS

1. Do not scale drawings. All dimensions to be checked on site.
2. Contractors, sub-contractors and suppliers to verify any critical dimensions on site prior to fabrication of any building element. Any discrepancies to be reported to the Architect.
3. To be read in conjunction with all relevant Architect's, Engineers' and services drawings; specifications and specialists consultants' information. Any discrepancies to be reported prior to installation.
4. All Drawings and Designs copyright Dominic McKenzie Architects. Drawings and Designs must not be reproduced without the consent of Dominic McKenzie Architects.


Revisions:		Project: 14 New End Square, London NW3
		Drawing: Existing First Floor
		Scale: 1:50 @ A3
		Date: July 2021
		Drawing Ref: 105_P_11

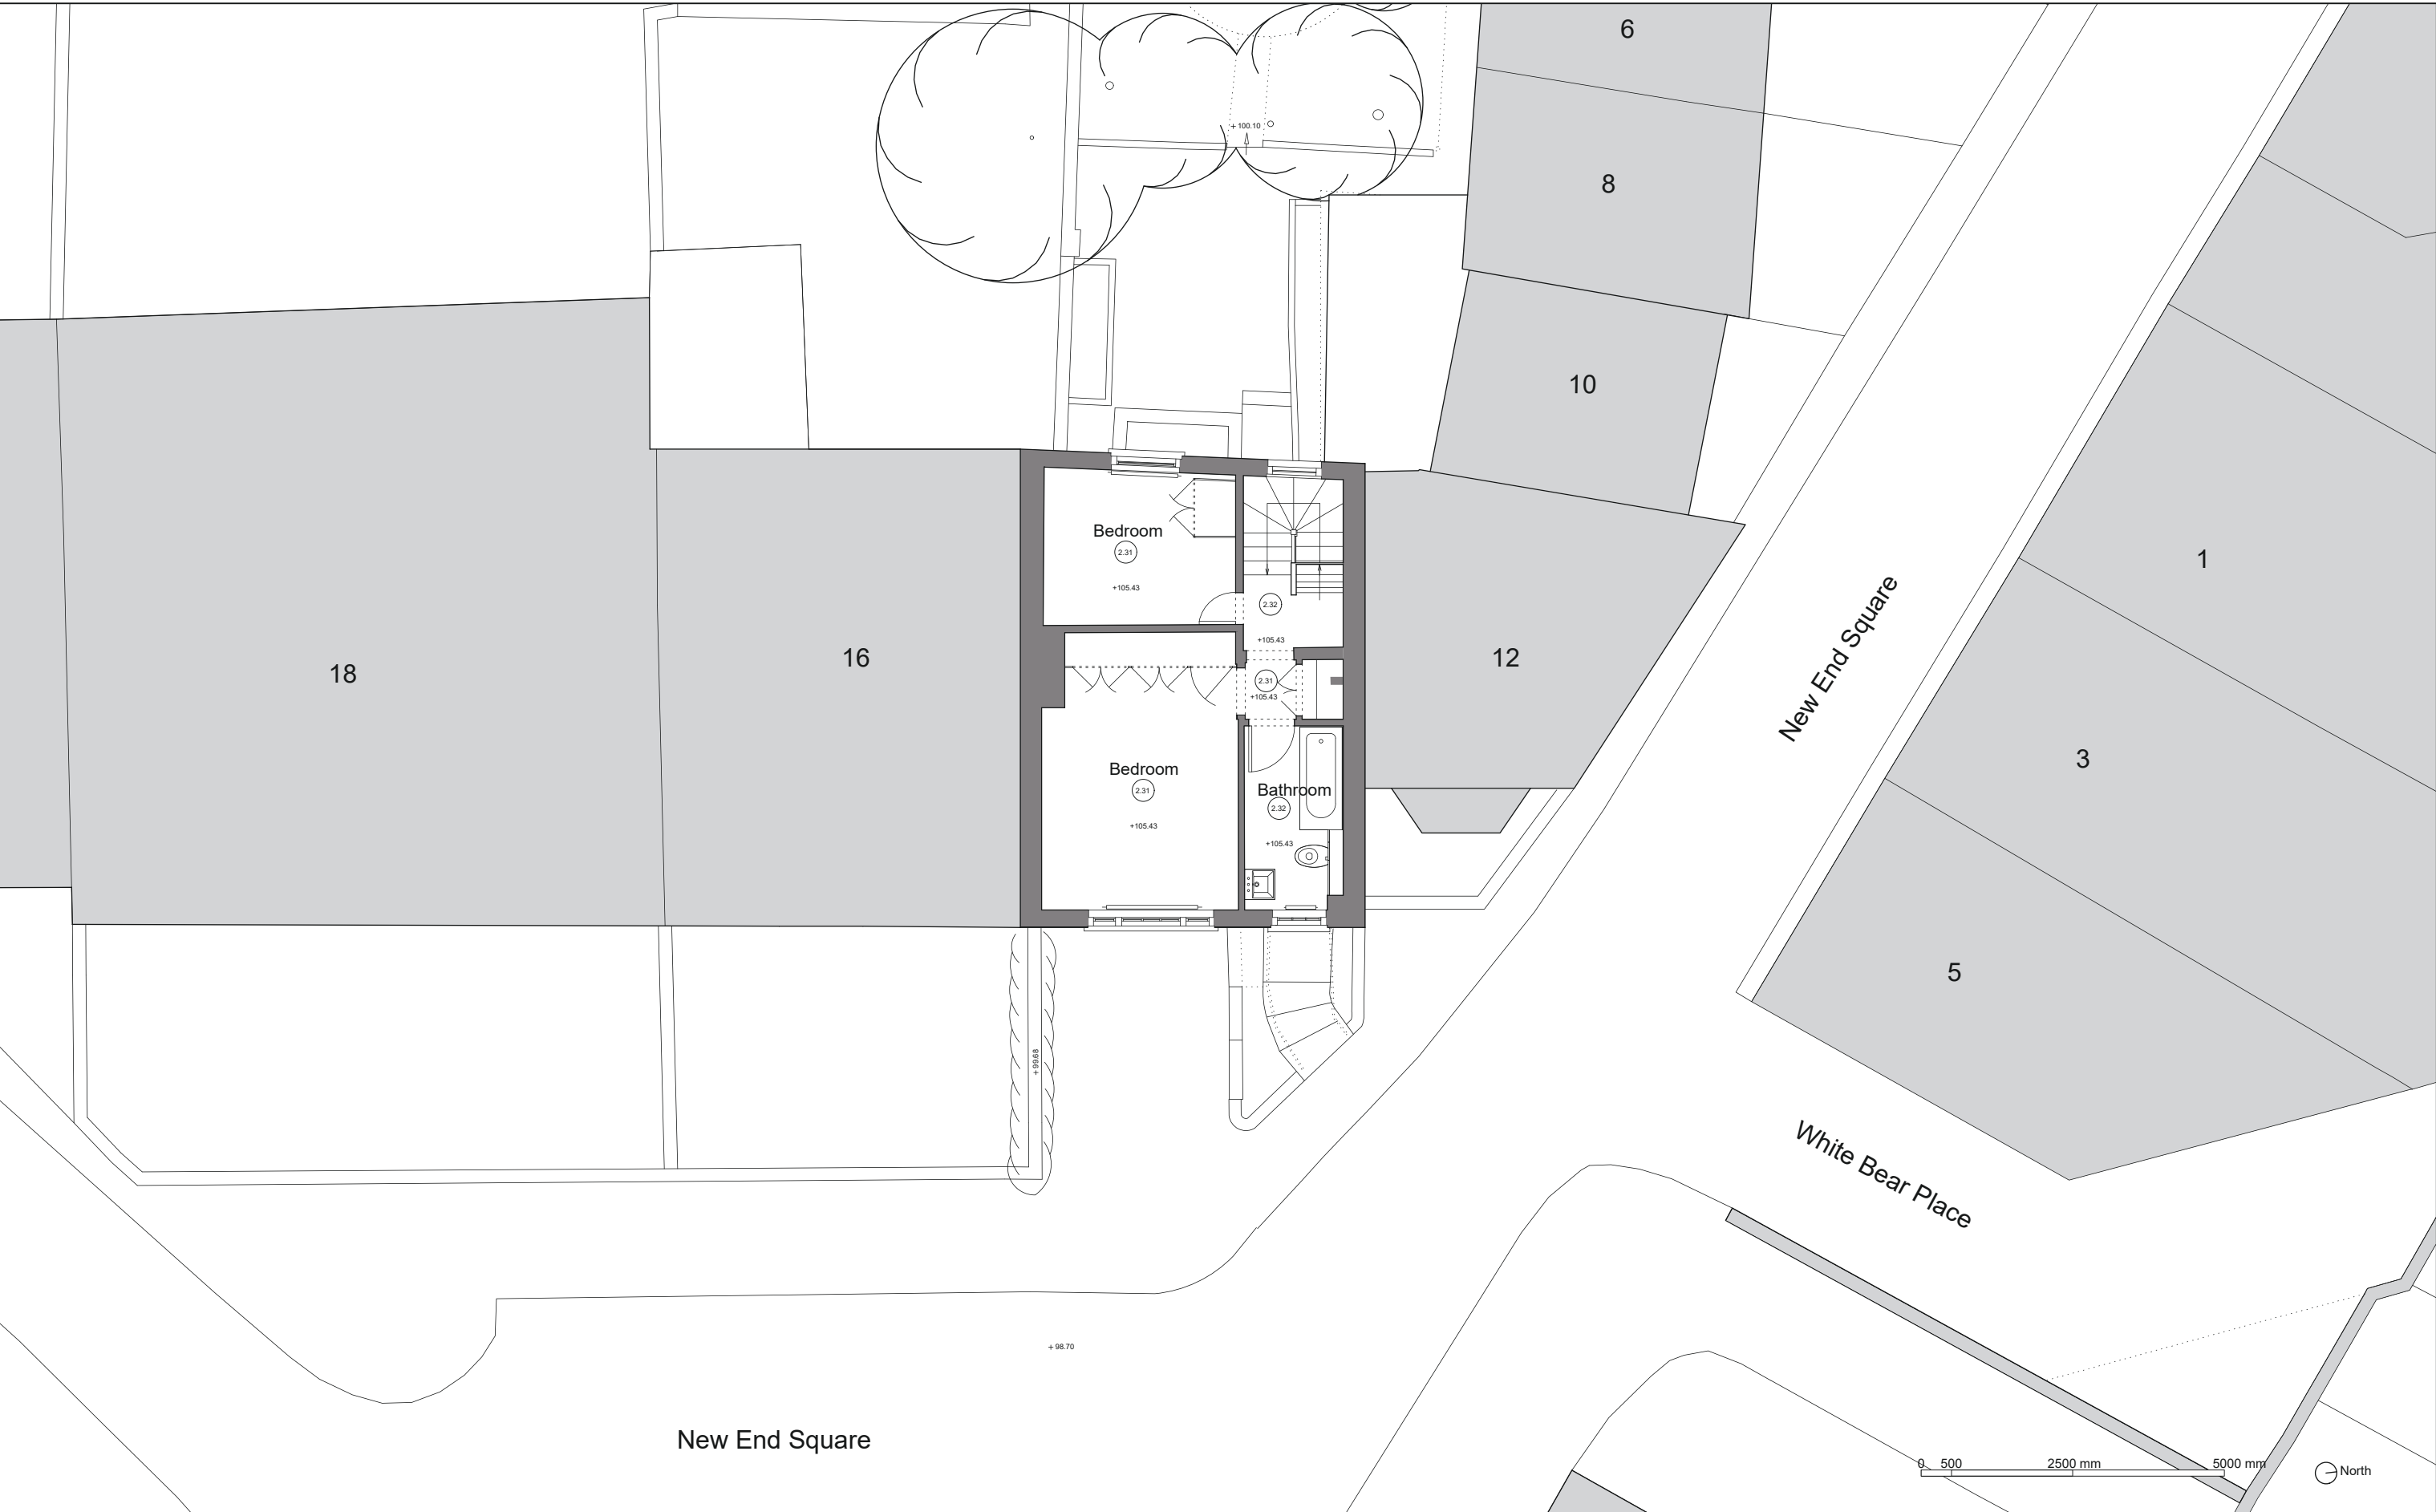

DOMINIC
McKENZIE
ARCHITECTS

1. Do not scale drawings. All dimensions to be checked on site.
2. Contractors, sub-contractors and suppliers to verify any critical dimensions on site prior to fabrication of any building element. Any discrepancies to be reported to the Architect.
3. To be read in conjunction with all relevant Architect's, Engineers' and services drawings; specifications and specialists consultants' information. Any discrepancies to be reported prior to installation.
4. All Drawings and Designs copyright Dominic McKenzie Architects. Drawings and Designs must not be reproduced without the consent of Dominic McKenzie Architects.


Revisions:		Project: 14 New End Square, London NW3
		Drawing: Existing Second Floor
		Scale: 1:50 @ A3
		Date: July 2021
		Drawing Ref: 105_P_12

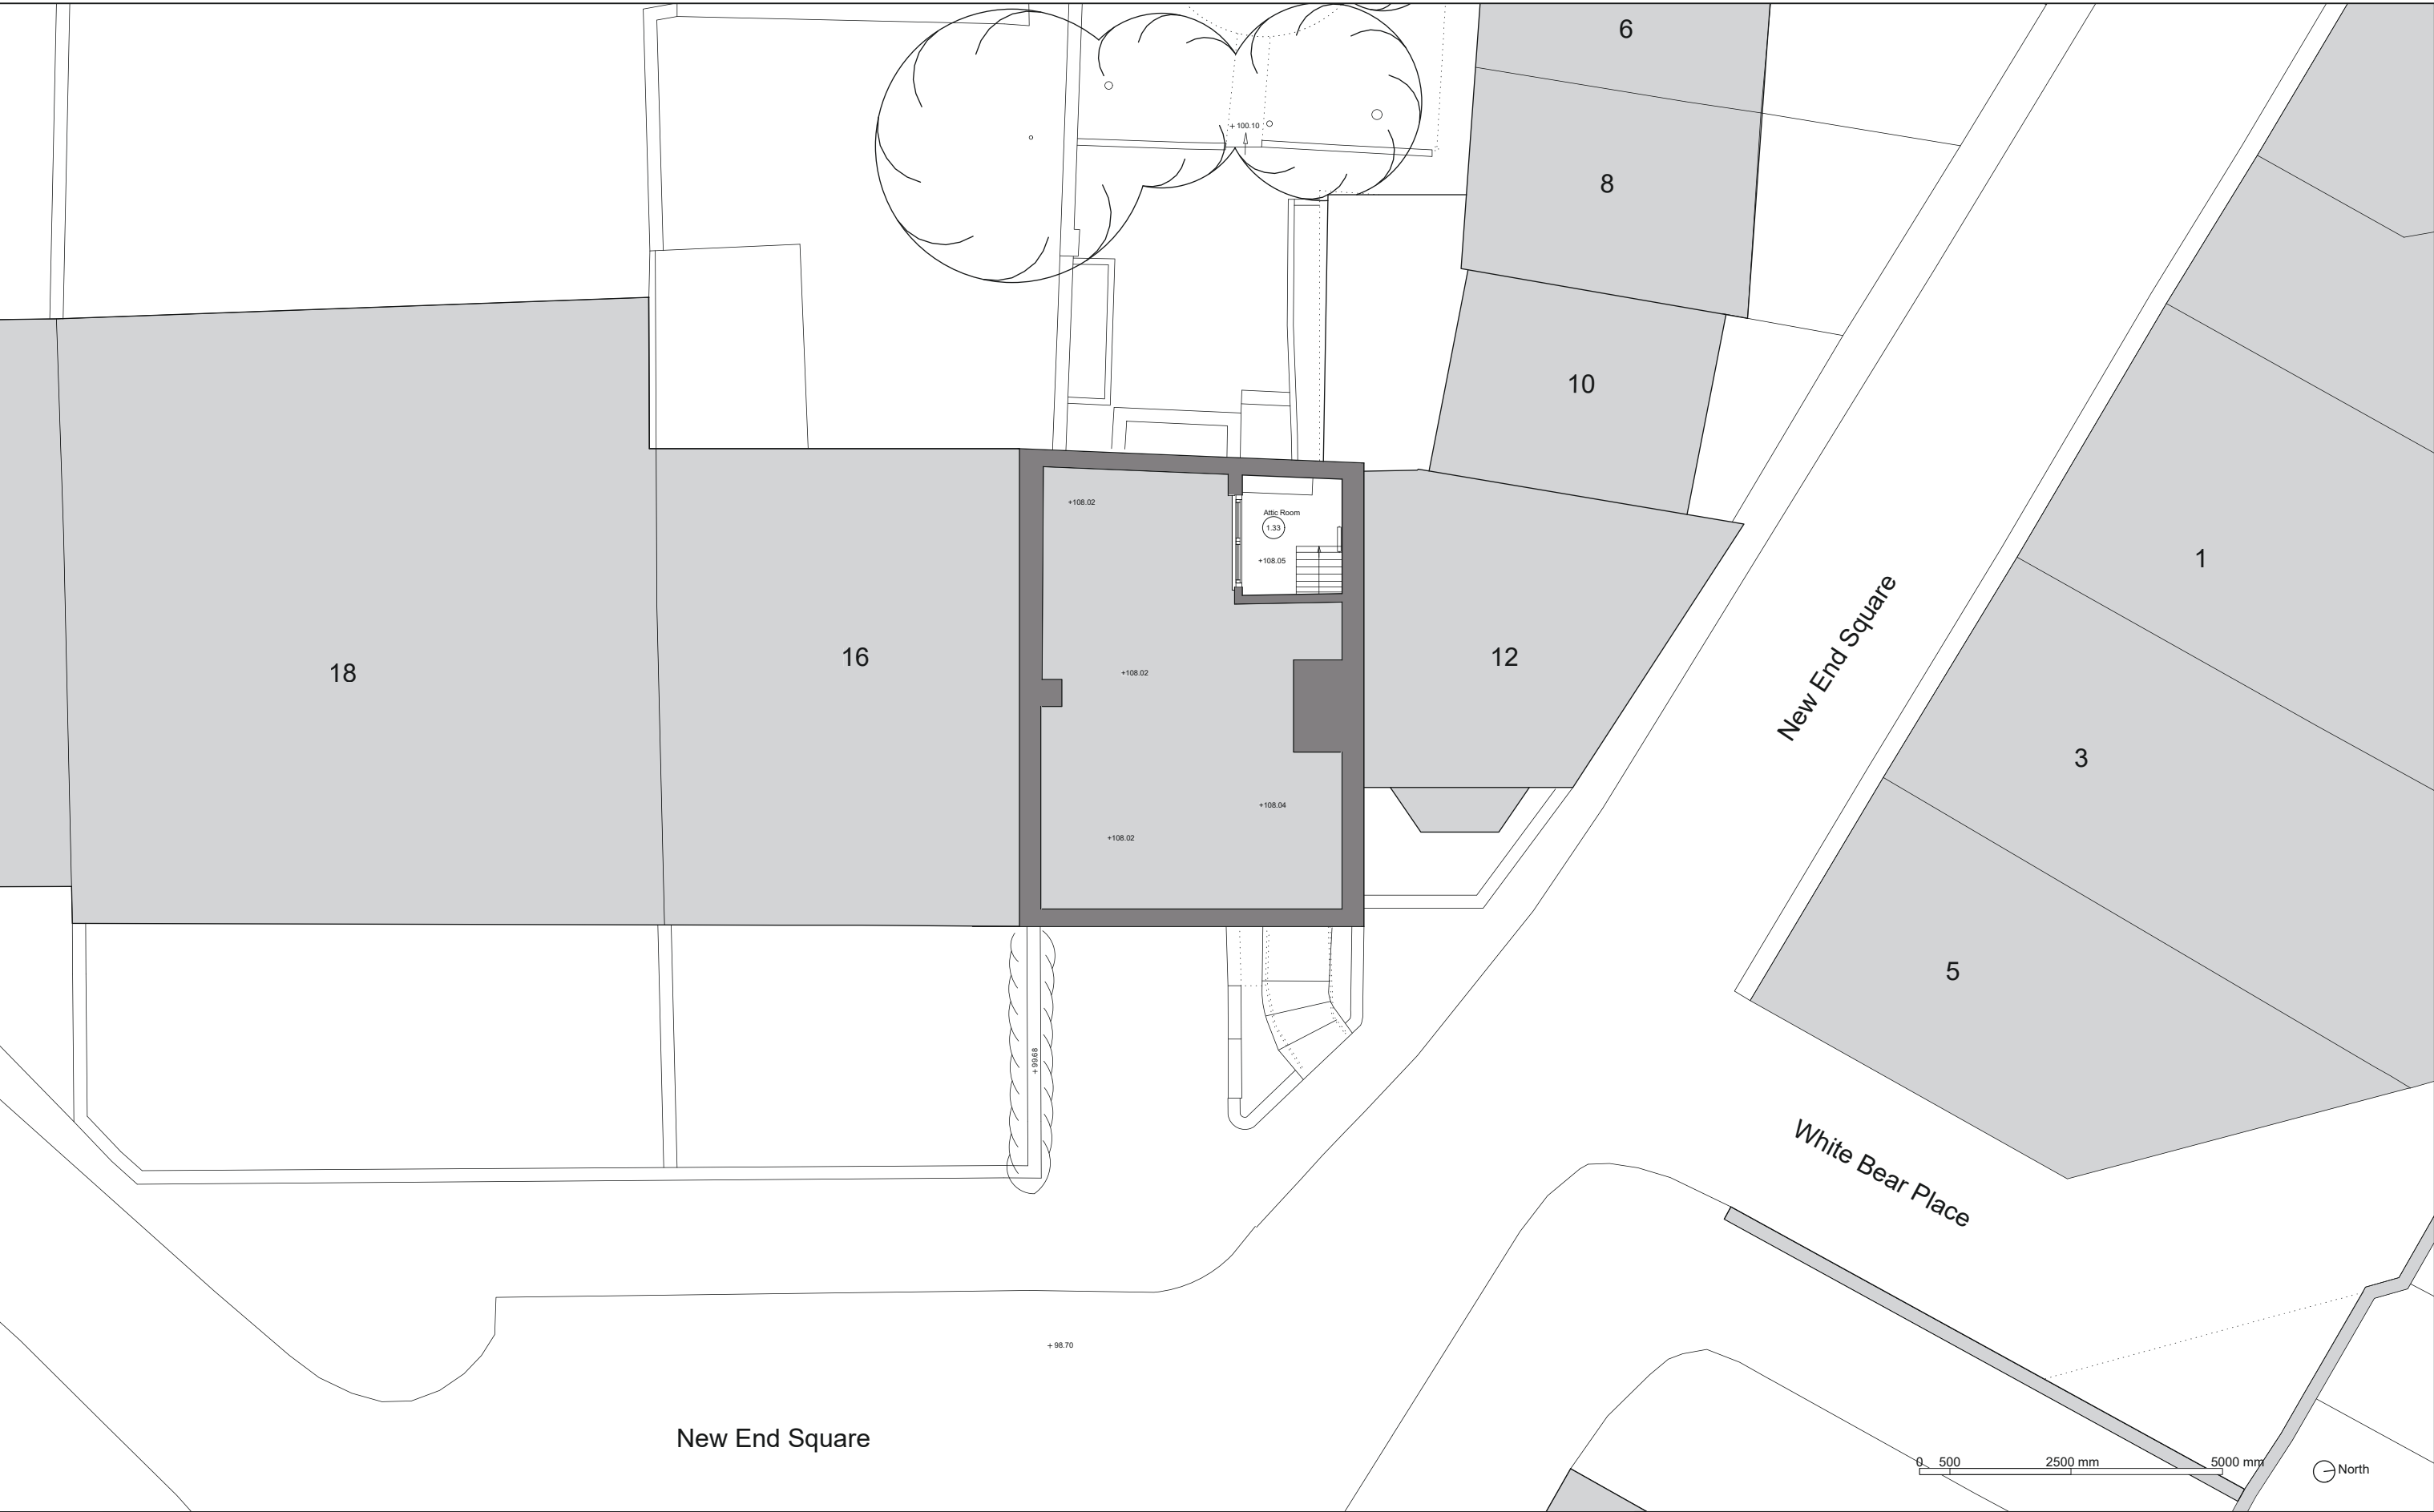

**DOMINIC
McKENZIE
ARCHITECTS**

1. Do not scale drawings. All dimensions to be checked on site.
2. Contractors, sub-contractors and suppliers to verify any critical dimensions on site prior to fabrication of any building element. Any discrepancies to be reported to the Architect.
3. To be read in conjunction with all relevant Architect's, Engineers' and services drawings; specifications and specialists consultants' information. Any discrepancies to be reported prior to installation.
4. All Drawings and Designs copyright Dominic McKenzie Architects. Drawings and Designs must not be reproduced without the consent of Dominic McKenzie Architects.


Revisions:		Project: 14 New End Square, London NW3
		Drawing: Existing Third Floor
		Scale: 1:50 @ A3
		Date: July 2021
		Drawing Ref: 105_P_13

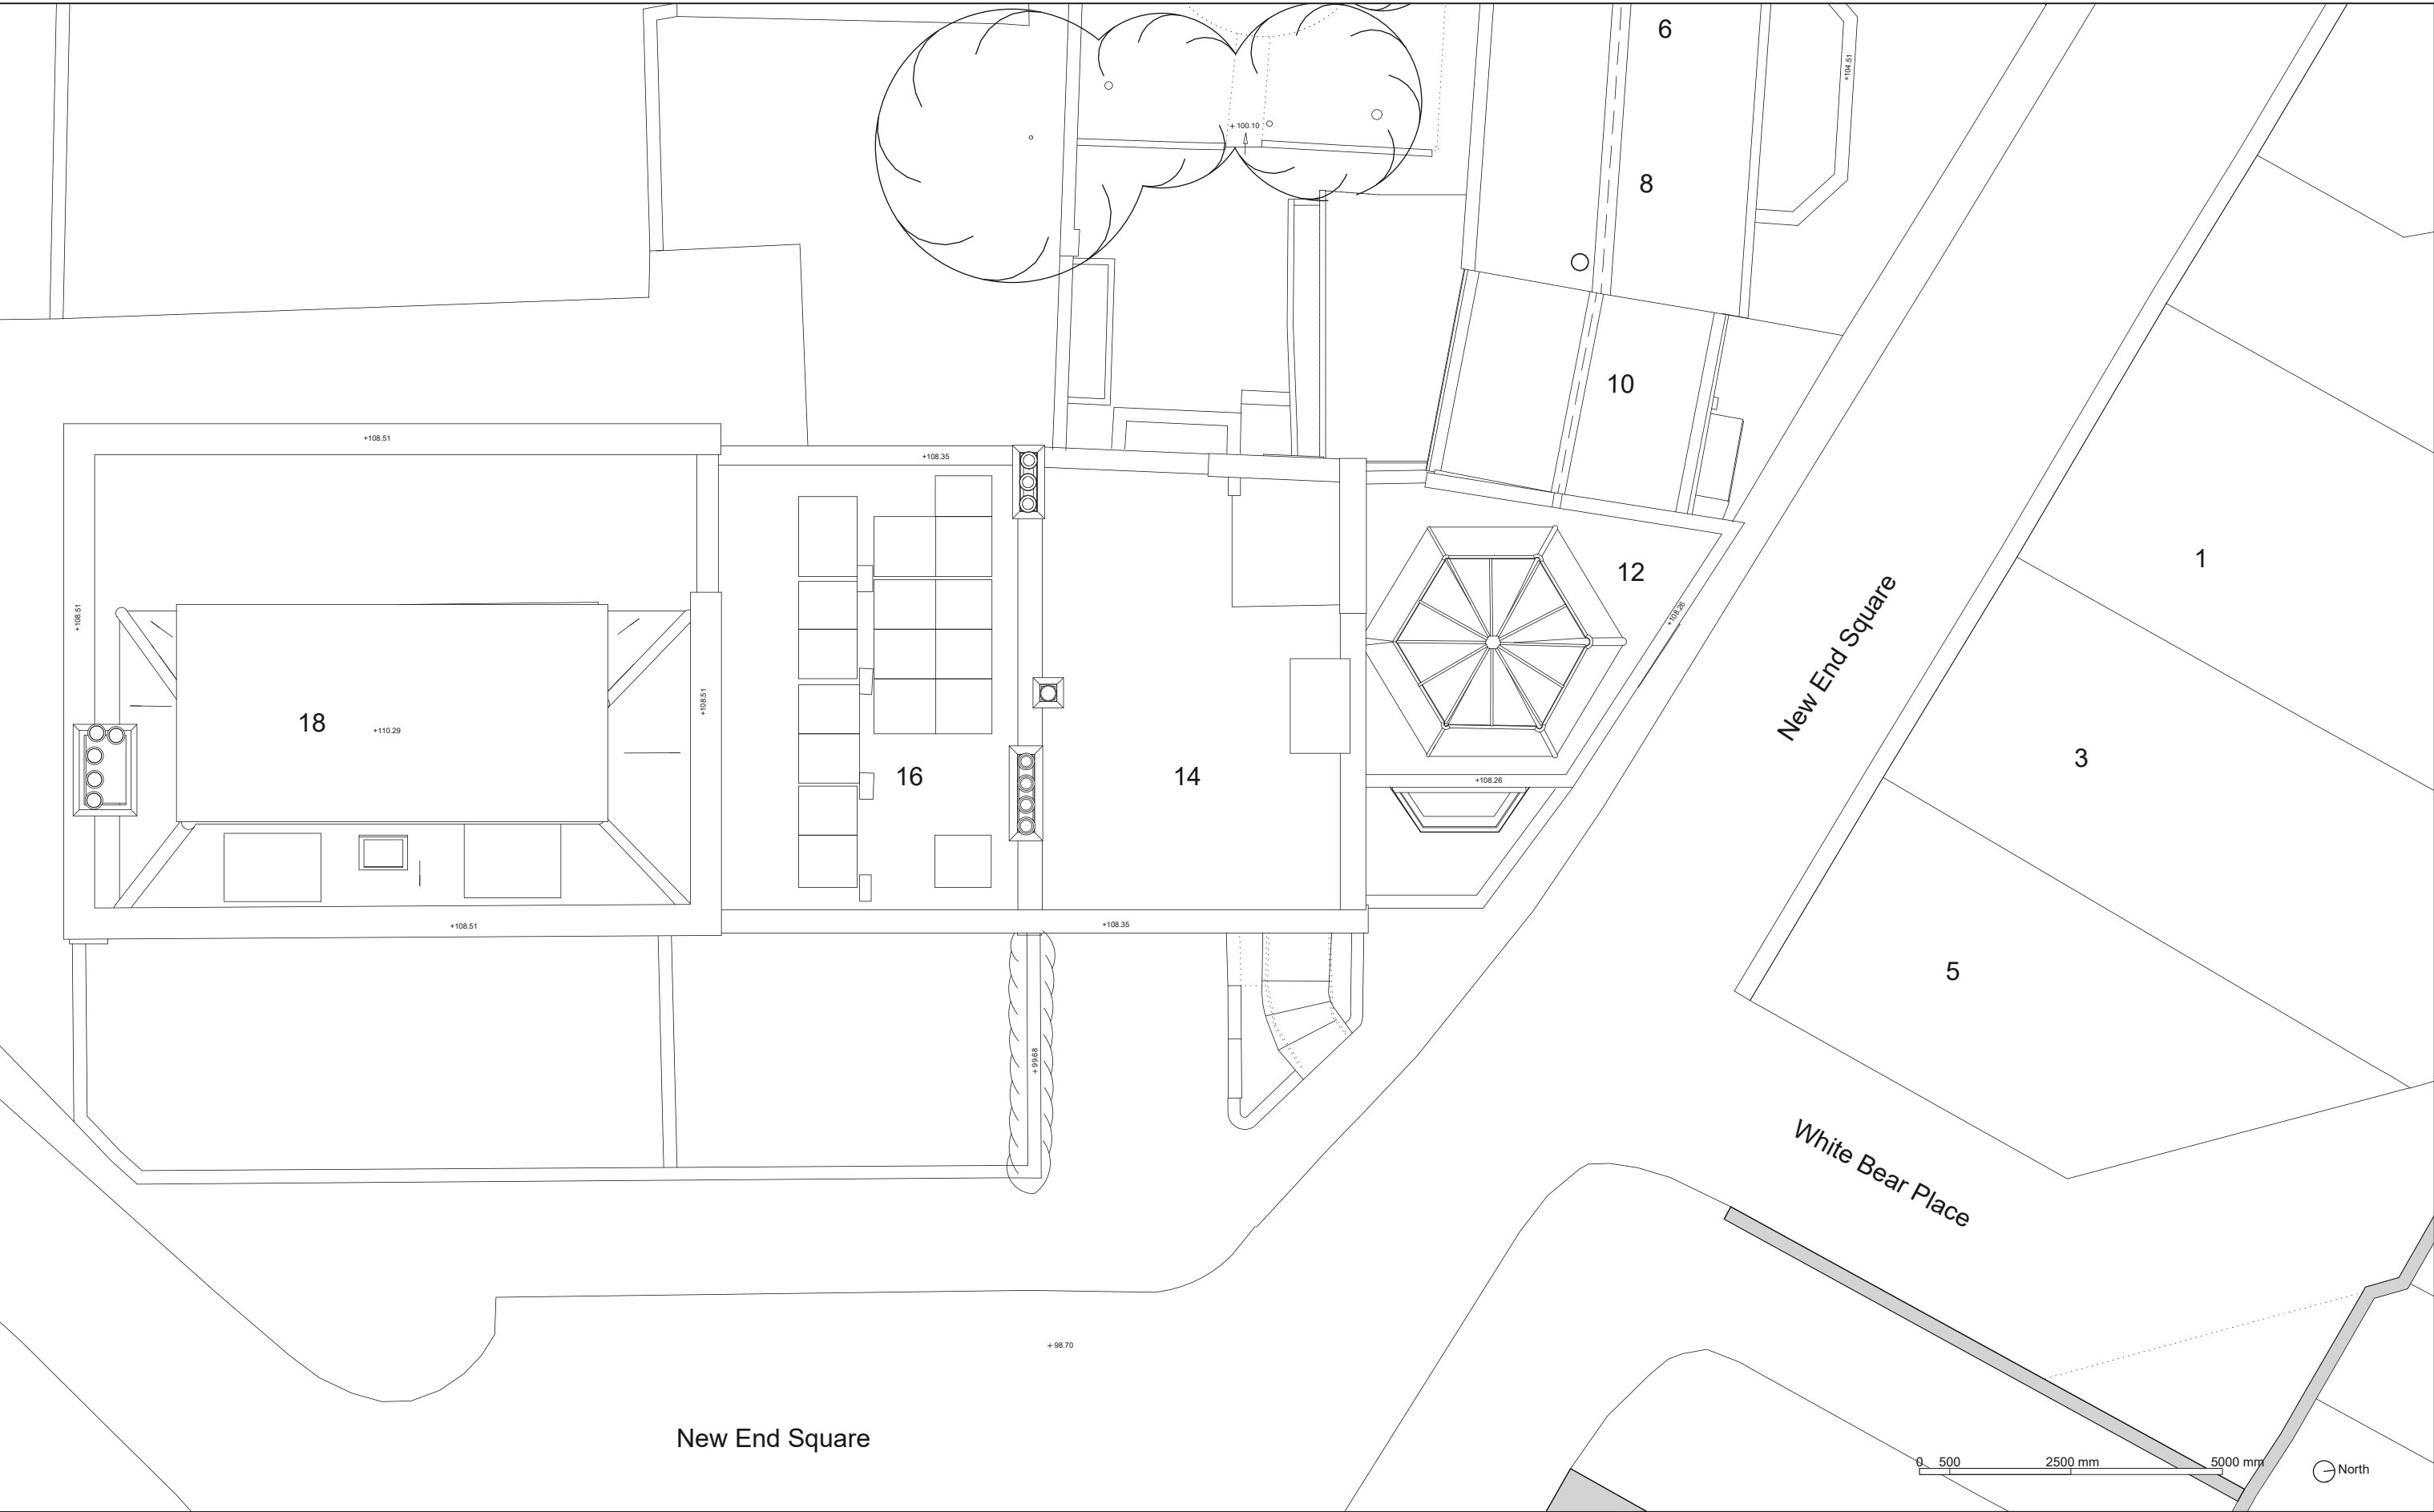

DOMINIC
McKENZIE
ARCHITECTS

1. Do not scale drawings. All dimensions to be checked on site.
2. Contractors, sub-contractors and suppliers to verify any critical dimensions on site prior to fabrication of any building element. Any discrepancies to be reported to the Architect.
3. To be read in conjunction with all relevant Architect's, Engineers' and services drawings; specifications and specialists consultants' information. Any discrepancies to be reported prior to installation.
4. All Drawings and Designs copyright Dominic McKenzie Architects. Drawings and Designs must not be reproduced without the consent of Dominic McKenzie Architects.


Revisions:		Project: 14 New End Square, London NW3
		Drawing: Existing Roof Plan
		Scale: 1:50 @ A3
		Date: July 2021
		Drawing Ref: 105_P_15

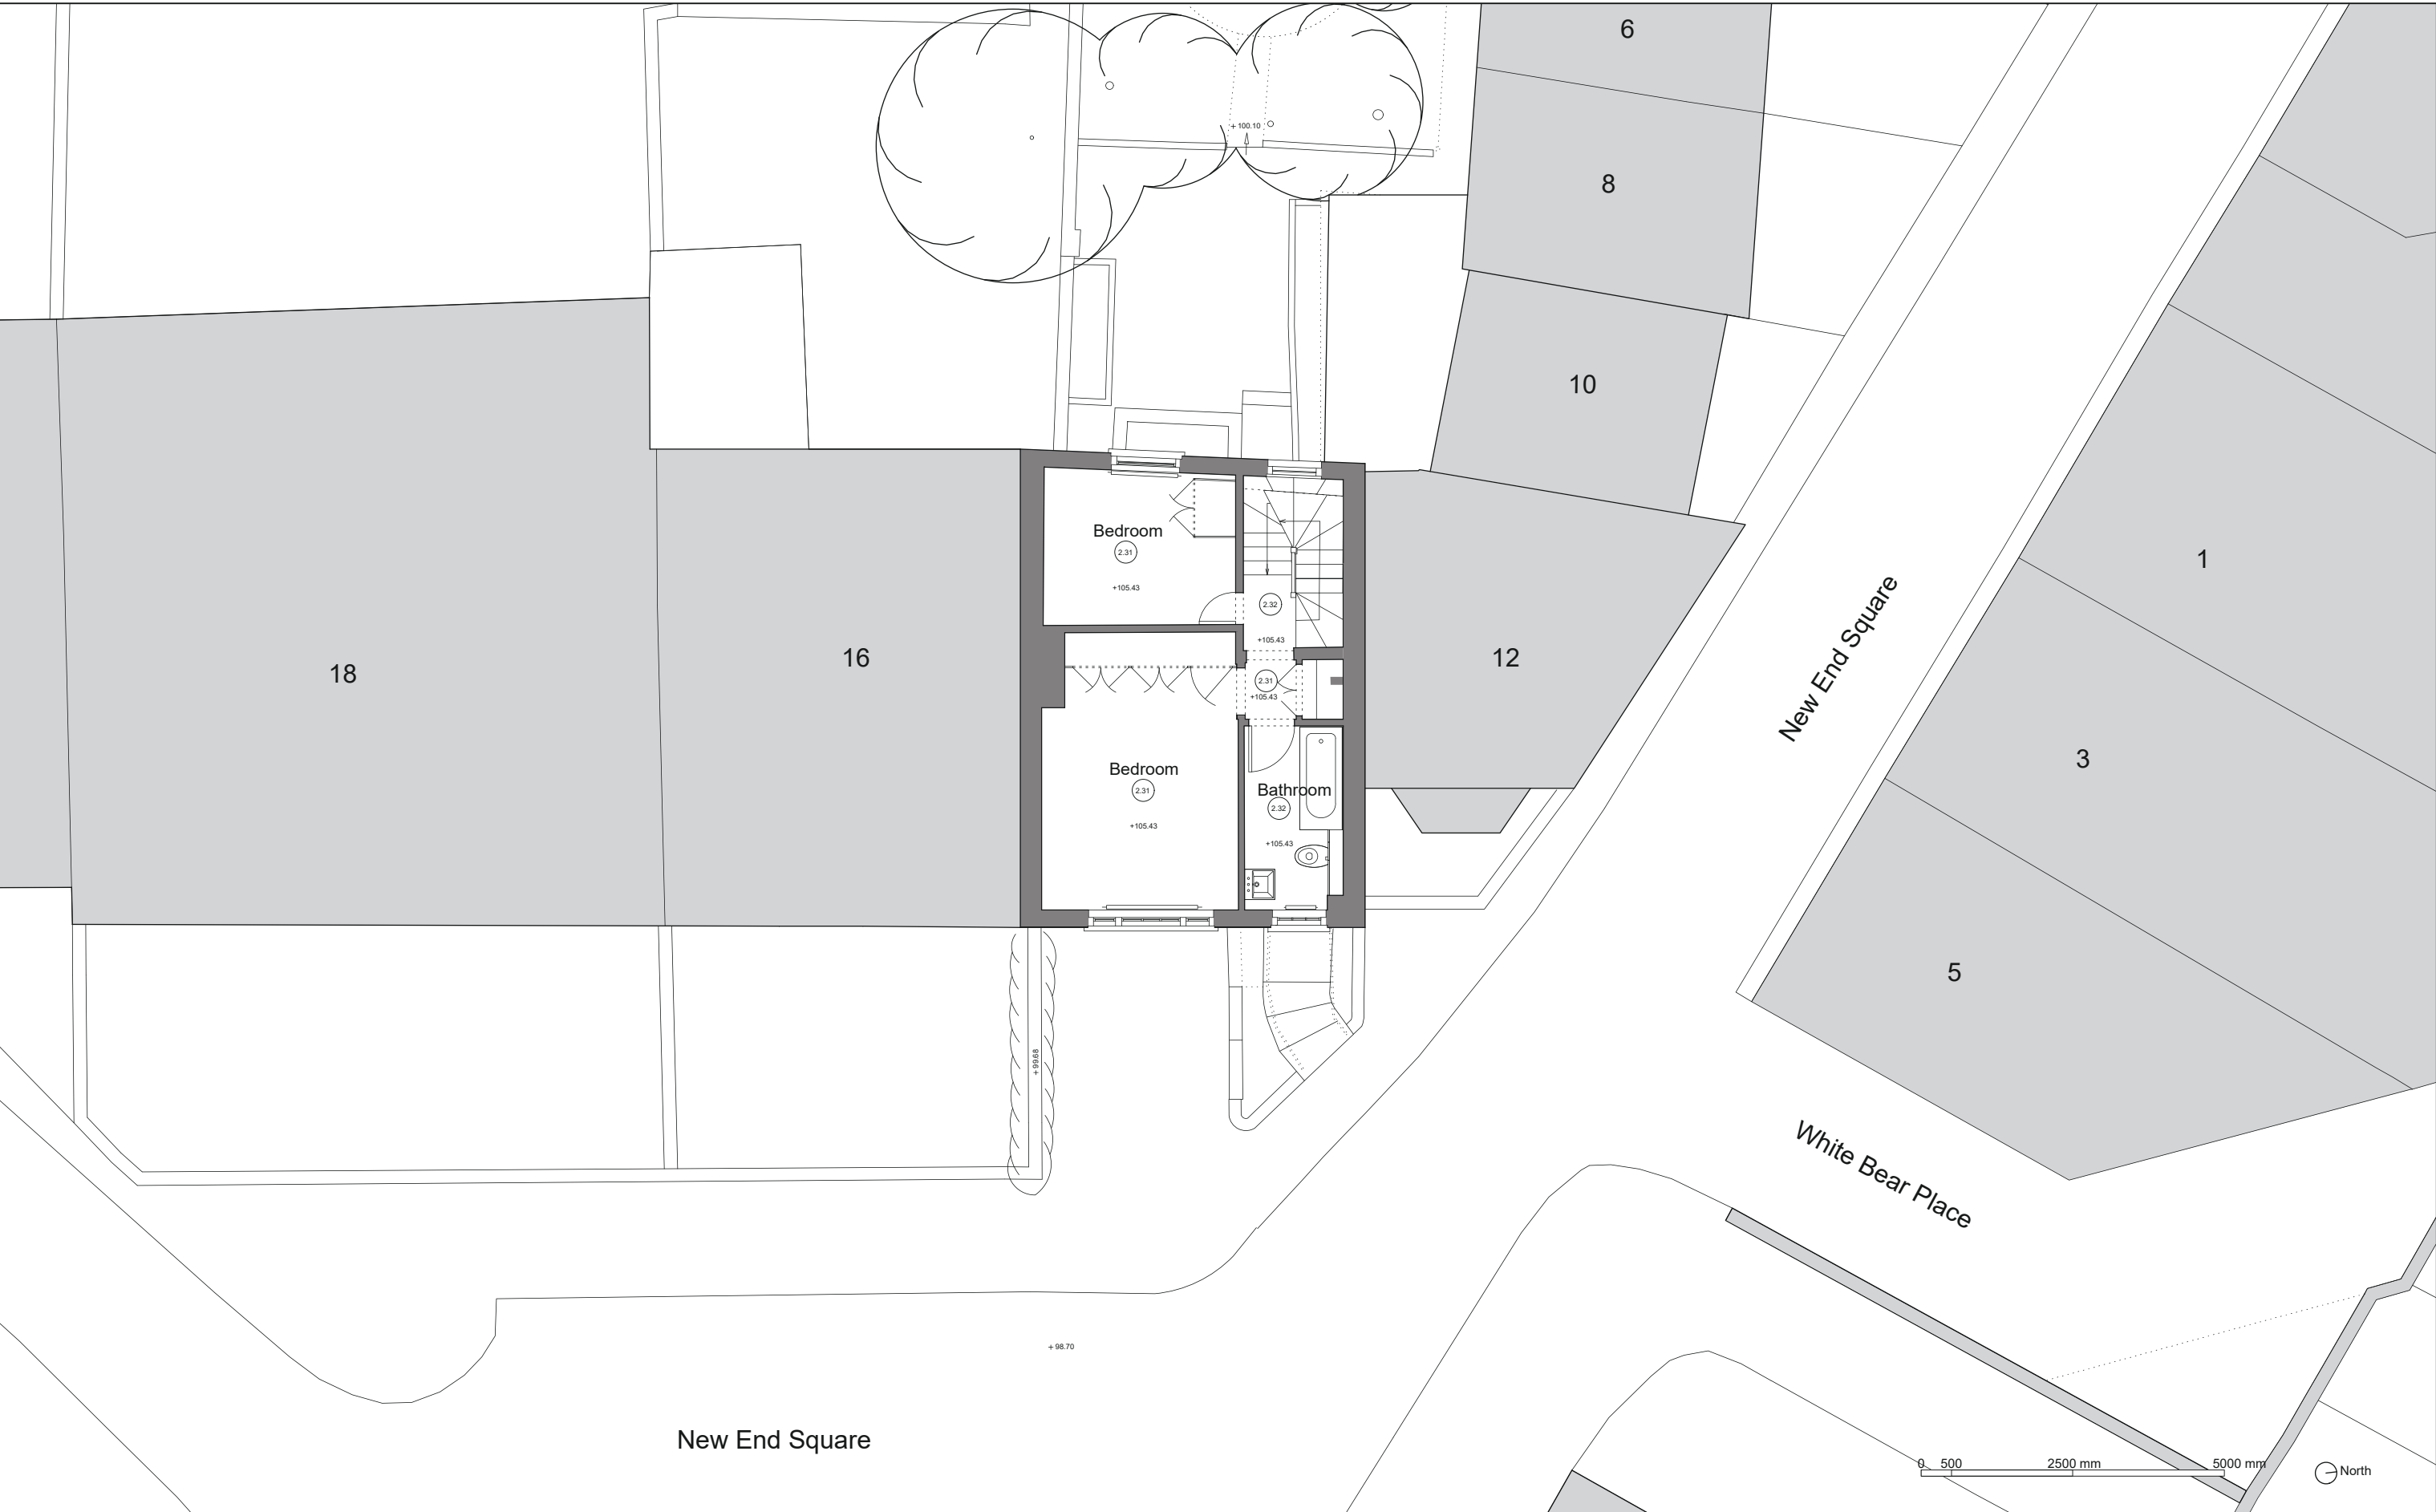

DOMINIC
McKENZIE
ARCHITECTS

1. Do not scale drawings. All dimensions to be checked on site.
2. Contractors, sub-contractors and suppliers to verify any critical dimensions on site prior to fabrication of any building element. Any discrepancies to be reported to the Architect.
3. To be read in conjunction with all relevant Architect's, Engineers' and services drawings; specifications and specialists consultants' information. Any discrepancies to be reported prior to installation.
4. All Drawings and Designs copyright Dominic McKenzie Architects. Drawings and Designs must not be reproduced without the consent of Dominic McKenzie Architects.


Revisions:		Project: 14 New End Square, London NW3
		Drawing: Proposed Second Floor
		Scale: 1:50 @ A3
		Date: July 2021
		Drawing Ref: 105_P_22

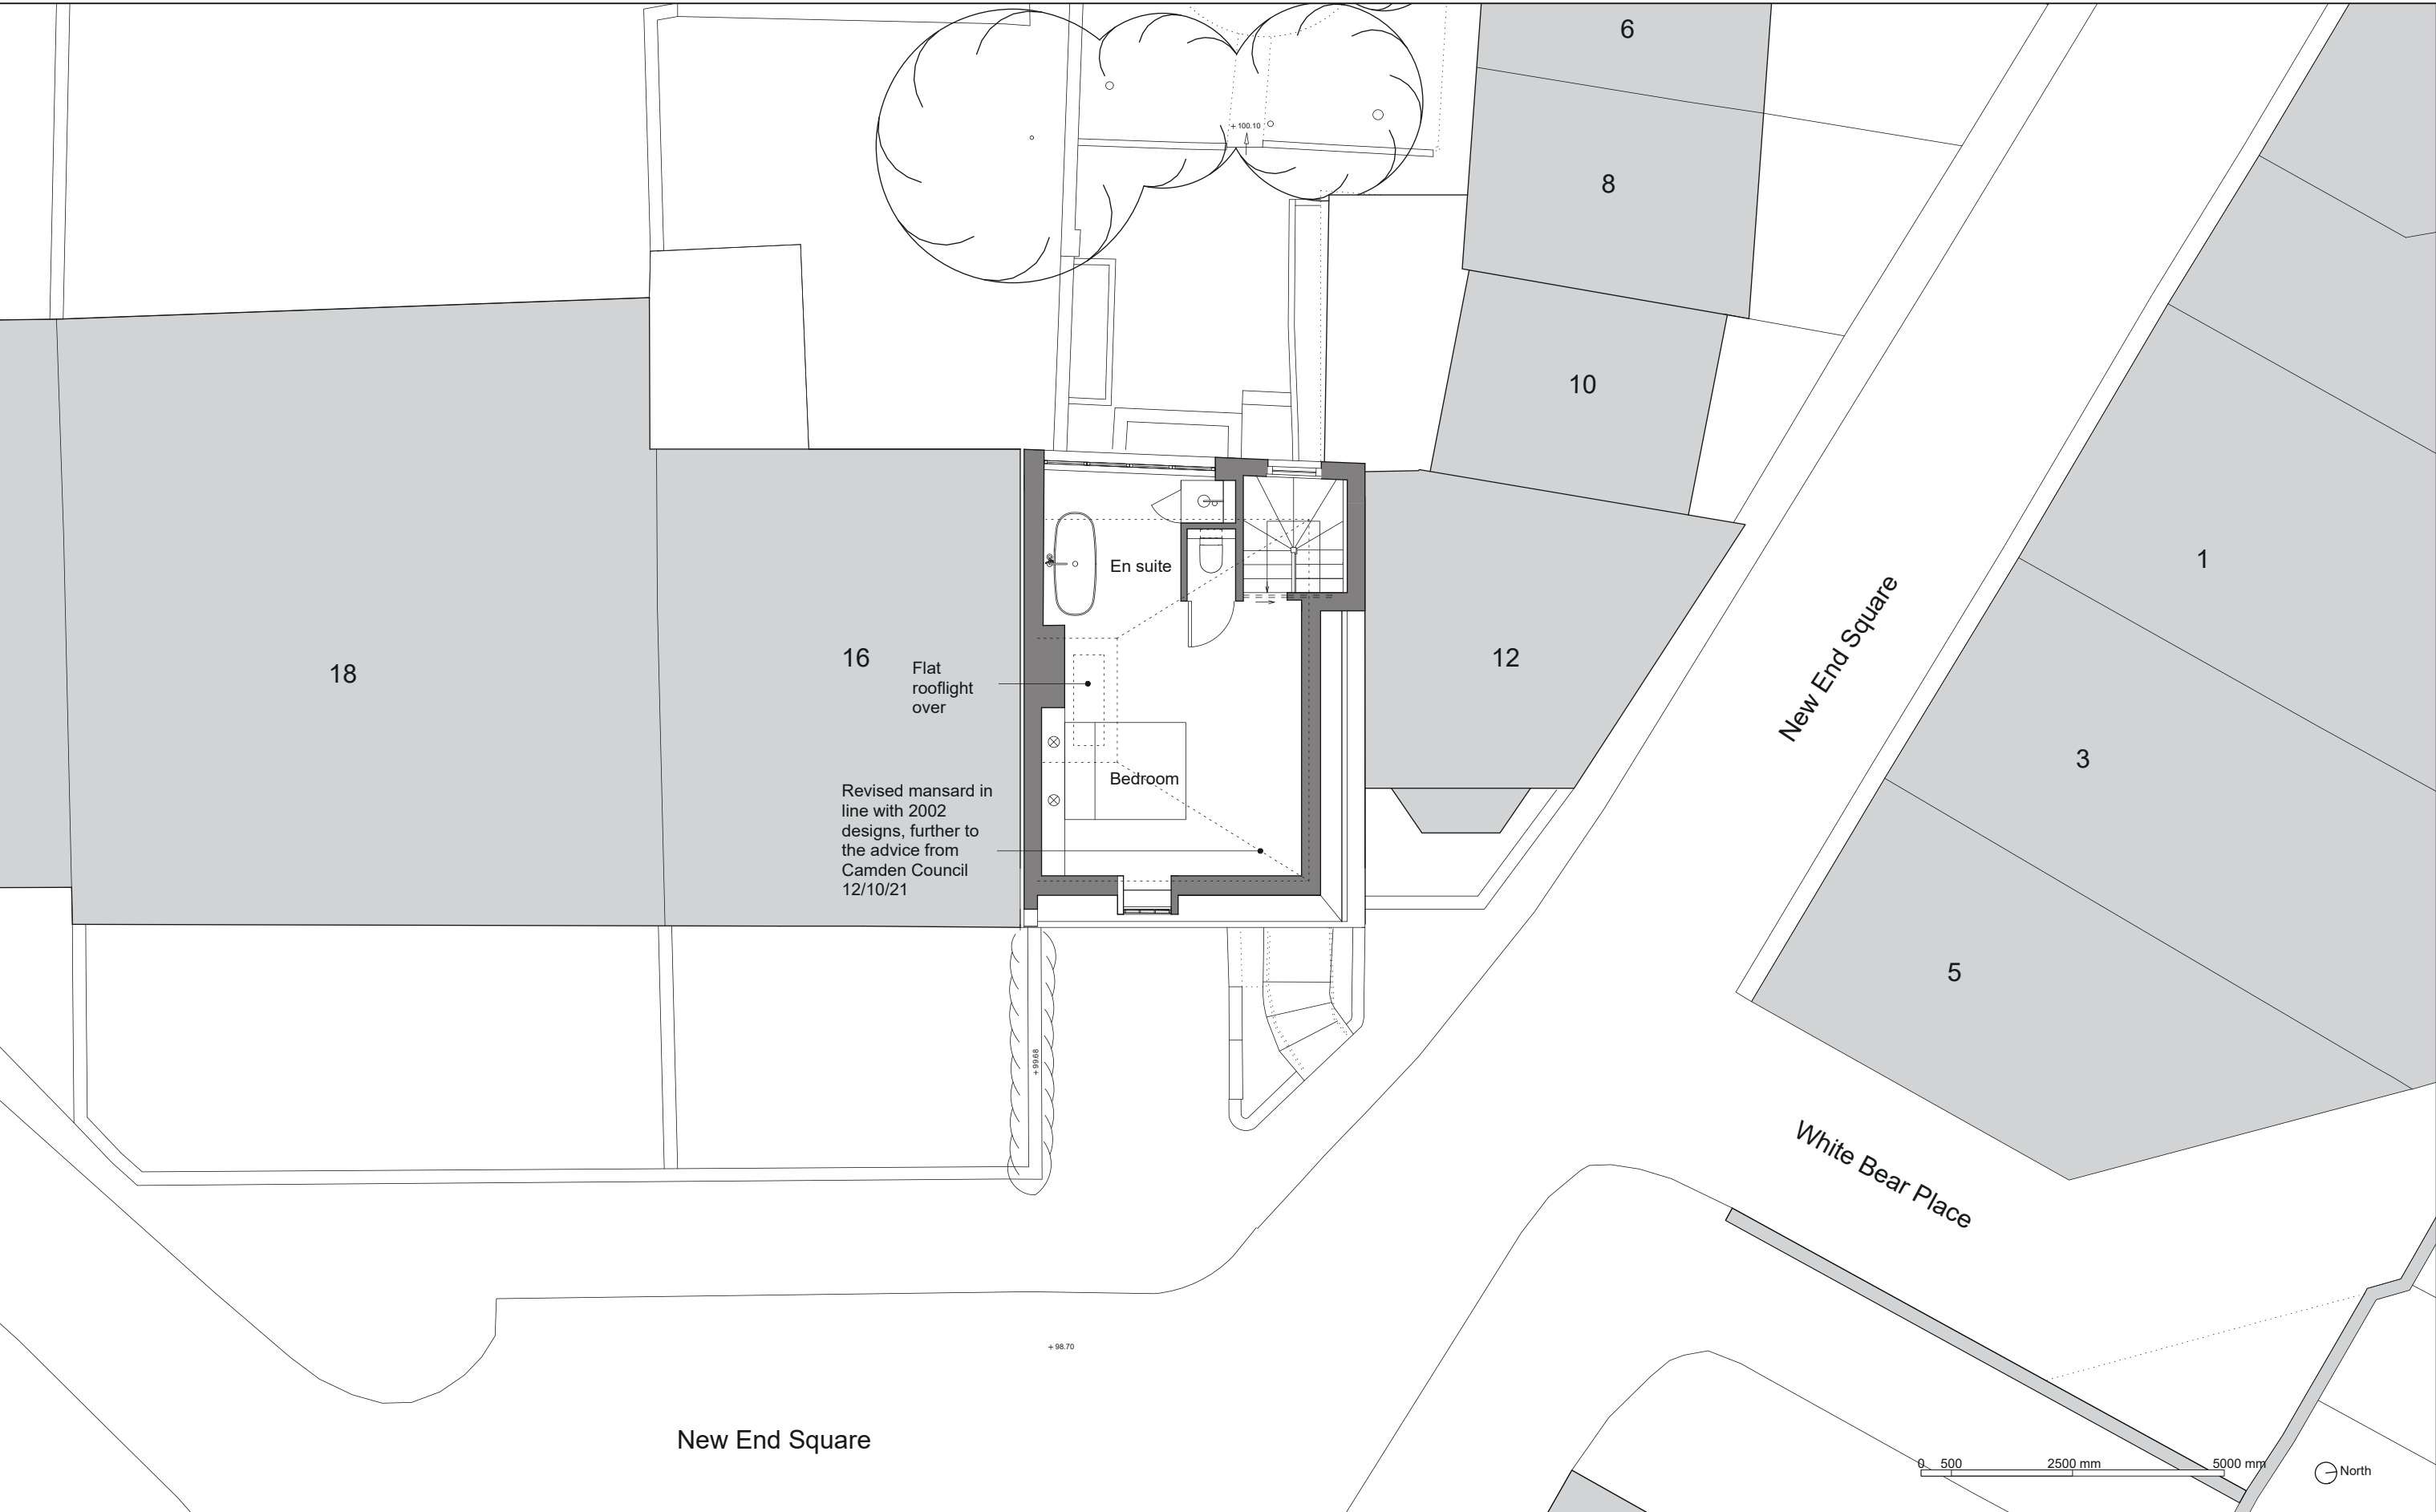

**DOMINIC
McKENZIE
ARCHITECTS**

1. Do not scale drawings. All dimensions to be checked on site.
2. Contractors, sub-contractors and suppliers to verify any critical dimensions on site prior to fabrication of any building element. Any discrepancies to be reported to the Architect.
3. To be read in conjunction with all relevant Architect's, Engineers' and services drawings; specifications and specialists consultants' information. Any discrepancies to be reported prior to installation.
4. All Drawings and Designs copyright Dominic McKenzie Architects. Drawings and Designs must not be reproduced without the consent of Dominic McKenzie Architects.


Revisions:		Project: 14 New End Square, London NW3
		Drawing: Proposed Third Floor
		Scale: 1:50 @ A3
		Date: October 2021
		Drawing Ref: 105_P_23 Rev A

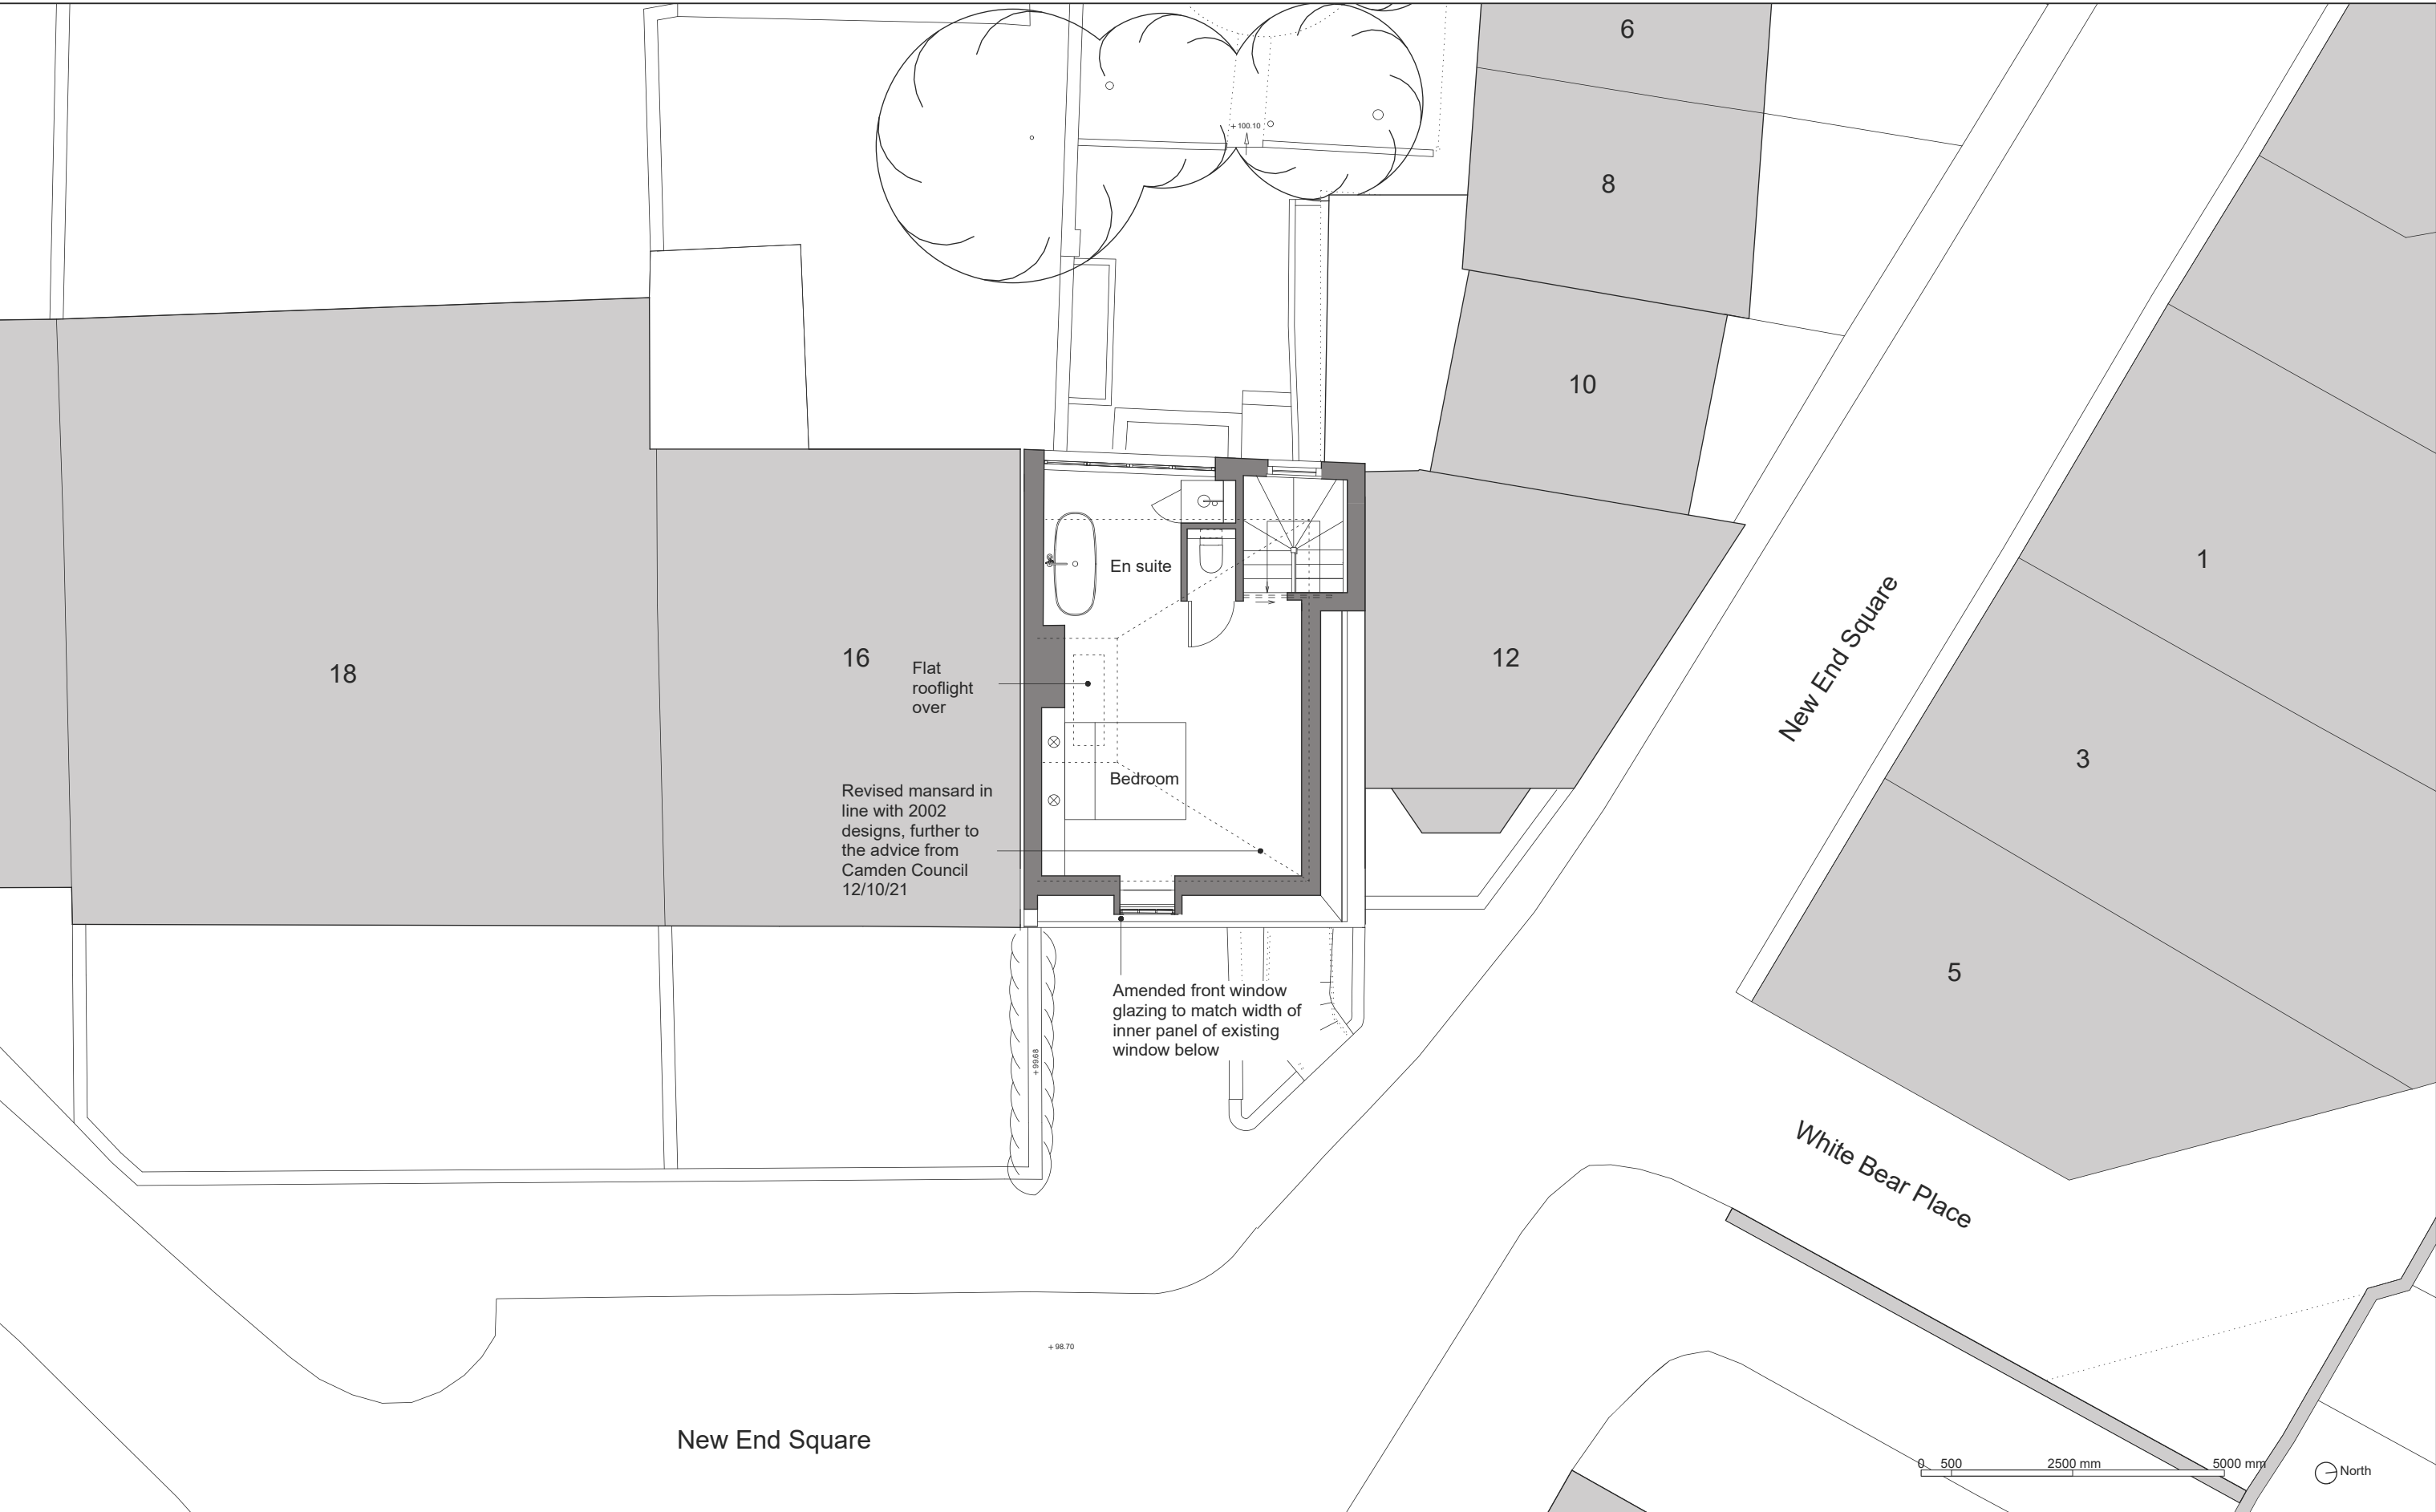

DOMINIC
McKENZIE
ARCHITECTS

1. Do not scale drawings. All dimensions to be checked on site.
2. Contractors, sub-contractors and suppliers to verify any critical dimensions on site prior to fabrication of any building element. Any discrepancies to be reported to the Architect.
3. To be read in conjunction with all relevant Architect's, Engineers' and services drawings; specifications and specialists consultants' information. Any discrepancies to be reported prior to installation.
4. All Drawings and Designs copyright Dominic McKenzie Architects. Drawings and Designs must not be reproduced without the consent of Dominic McKenzie Architects.

Revisions:		Project: 14 New End Square, London NW3
		Drawing: Proposed Third Floor
		Scale: 1:50 @ A3
		Date: February 2022
		Drawing Ref: 105_P_23 Rev B

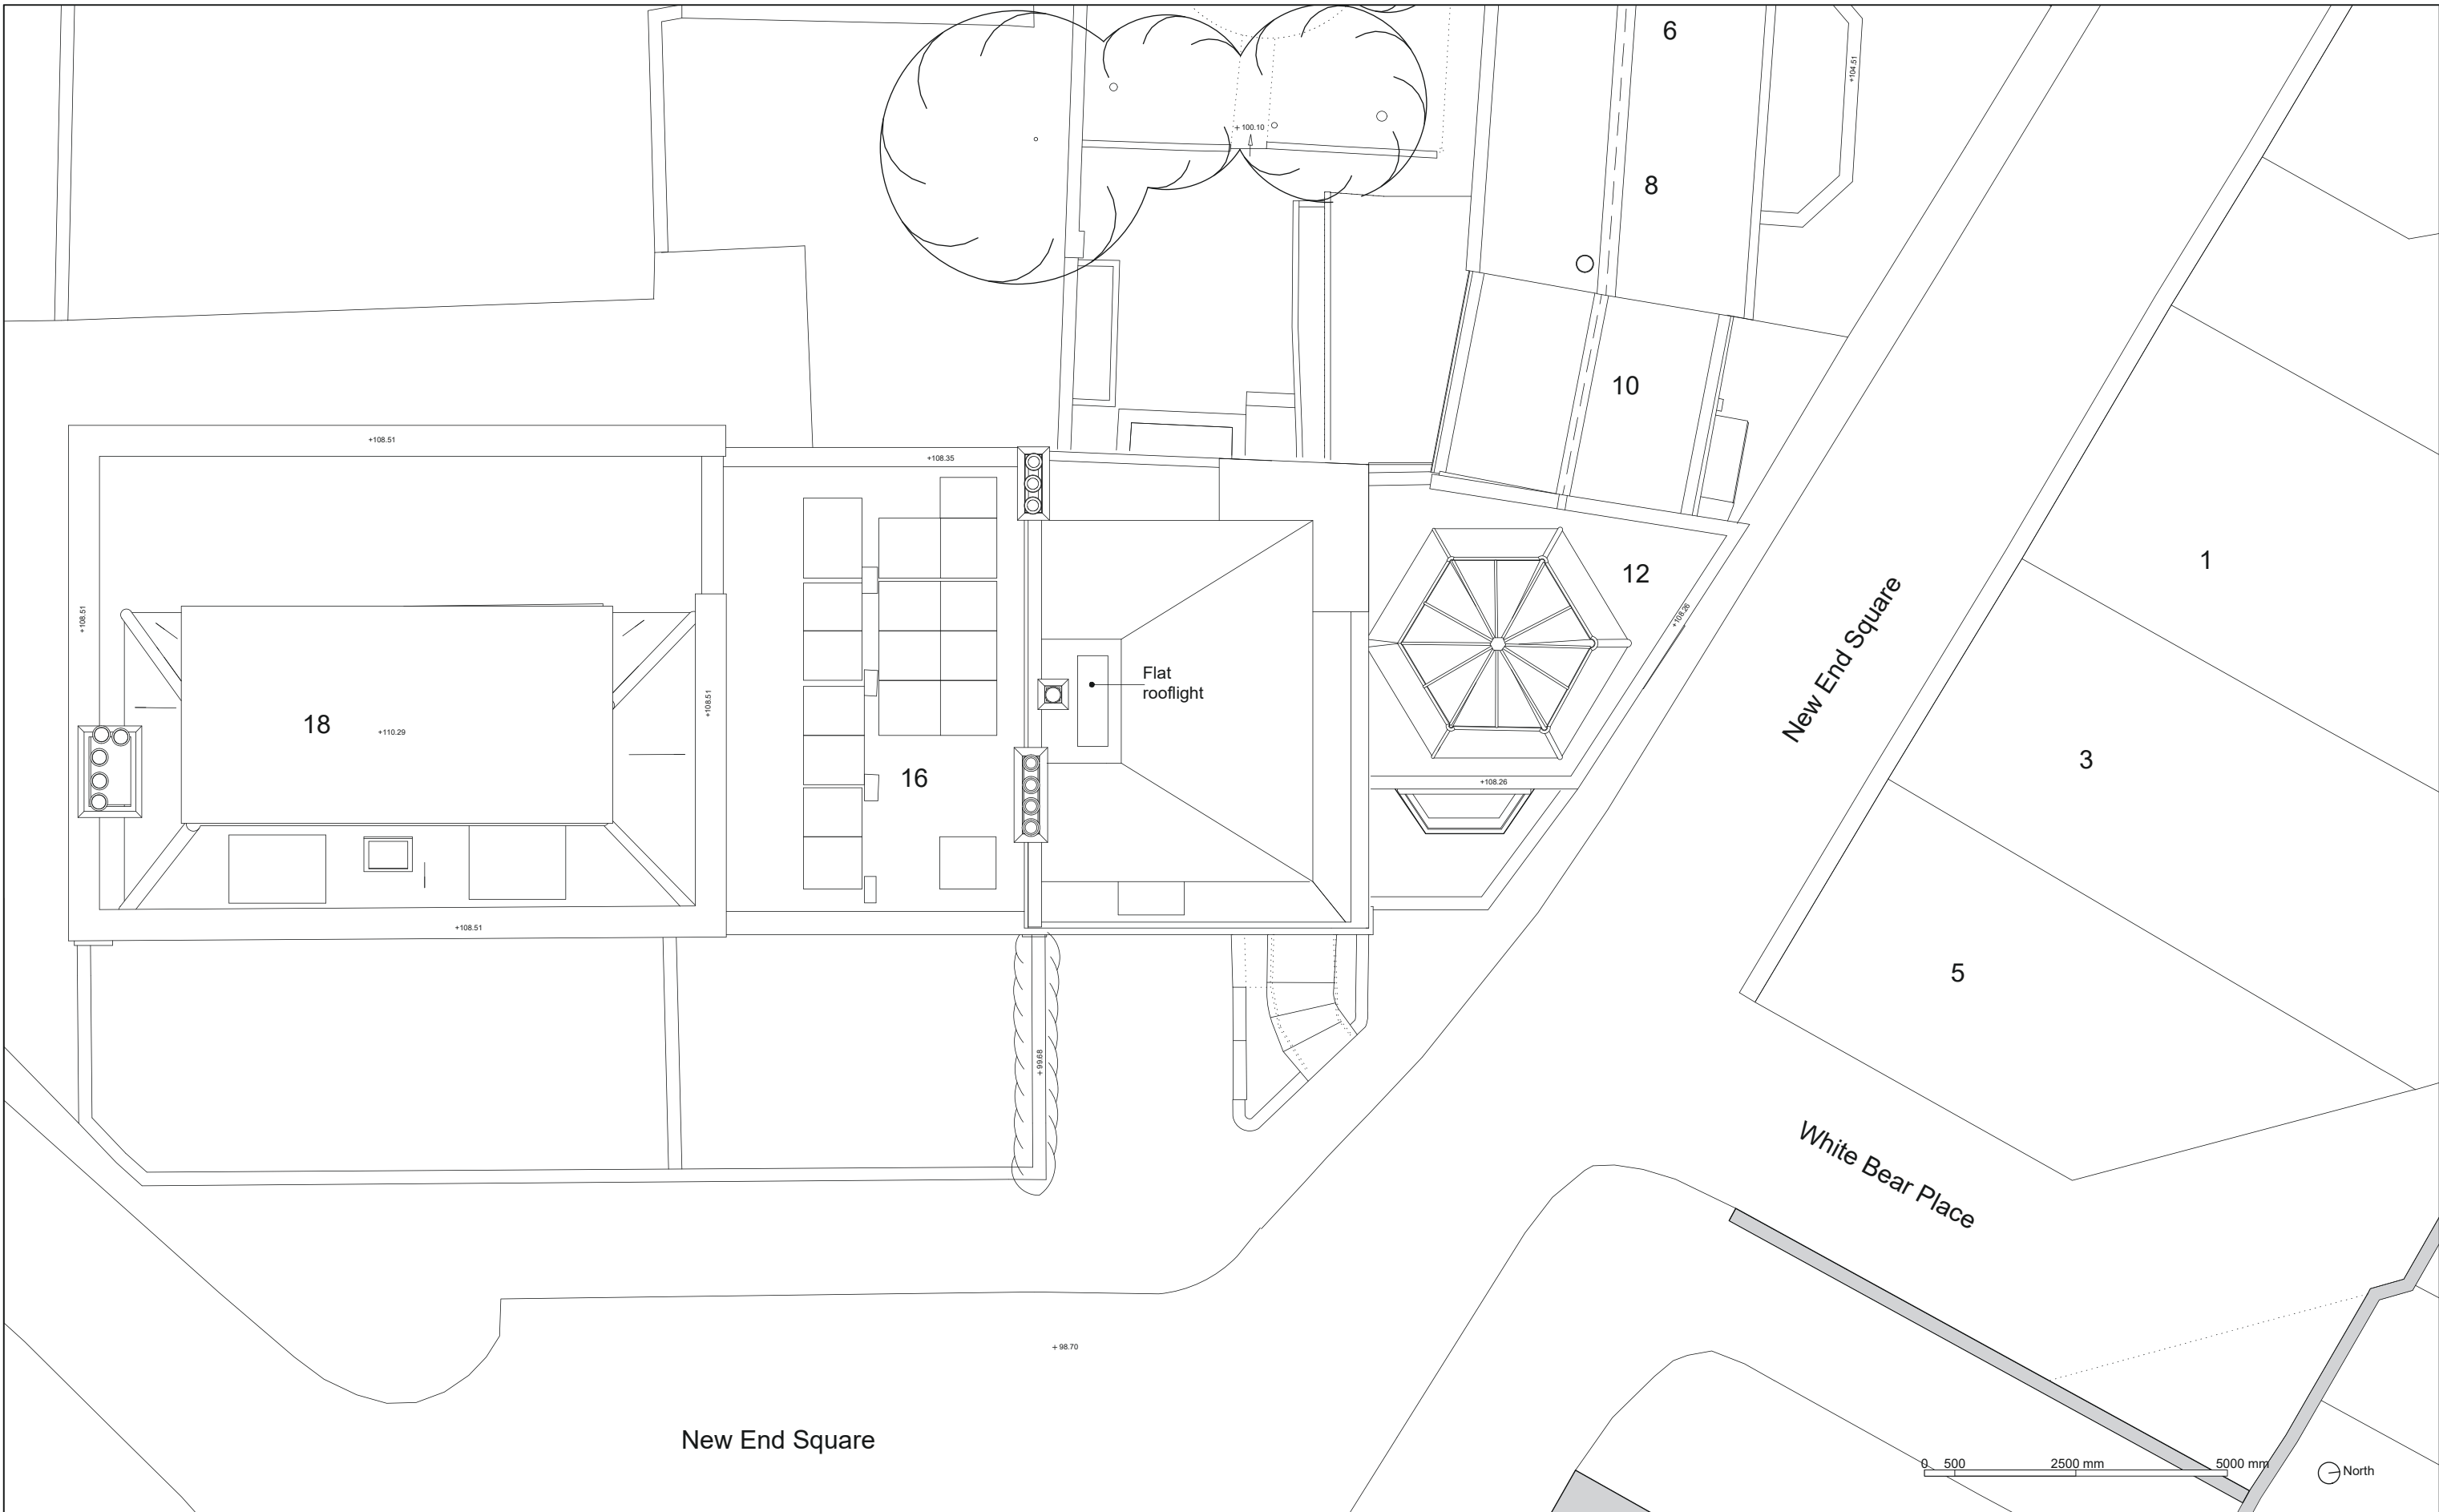

DOMINIC
McKENZIE
ARCHITECTS

1. Do not scale drawings. All dimensions to be checked on site
2. Contractors, sub-contractors and suppliers to verify any critical dimensions on site prior to fabrication of any building element. Any discrepancies to be reported to the Architect.
3. To be read in conjunction with all relevant Architect's, Engineers' and services drawings; specifications and specialists consultants' information. Any discrepancies to be reported prior to installation.
4. All Drawings and Designs copyright Dominic McKenzie Architects. Drawings and Designs must not be reproduced without the consent of Dominic McKenzie Architects.


Revisions:		Project: 14 New End Square, London NW3
		Drawing: Proposed Roof Plan
		Scale: 1:50 @ A3
		Date: October 2021
		Drawing Ref: 105_P_25 Rev A



DOMINIC
McKENZIE
ARCHITECTS

1. Do not scale drawings. All dimensions to be checked on site.
2. Contractors, sub-contractors and suppliers to verify any critical dimensions on site prior to fabrication of any building element. Any discrepancies to be reported to the Architect.
3. To be read in conjunction with all relevant Architect's, Engineers' and services drawings; specifications and specialists consultants' information. Any discrepancies to be reported prior to installation.
4. All Drawings and Designs copyright Dominic McKenzie Architects. Drawings and Designs must not be reproduced without the consent of Dominic McKenzie Architects.

Revisions:		Project: 14 New End Square, London NW3
		Drawing: Existing Front Elevation
		Scale: 1:50 @ A3
		Date: July 2021
		Drawing Ref: 105_P_30

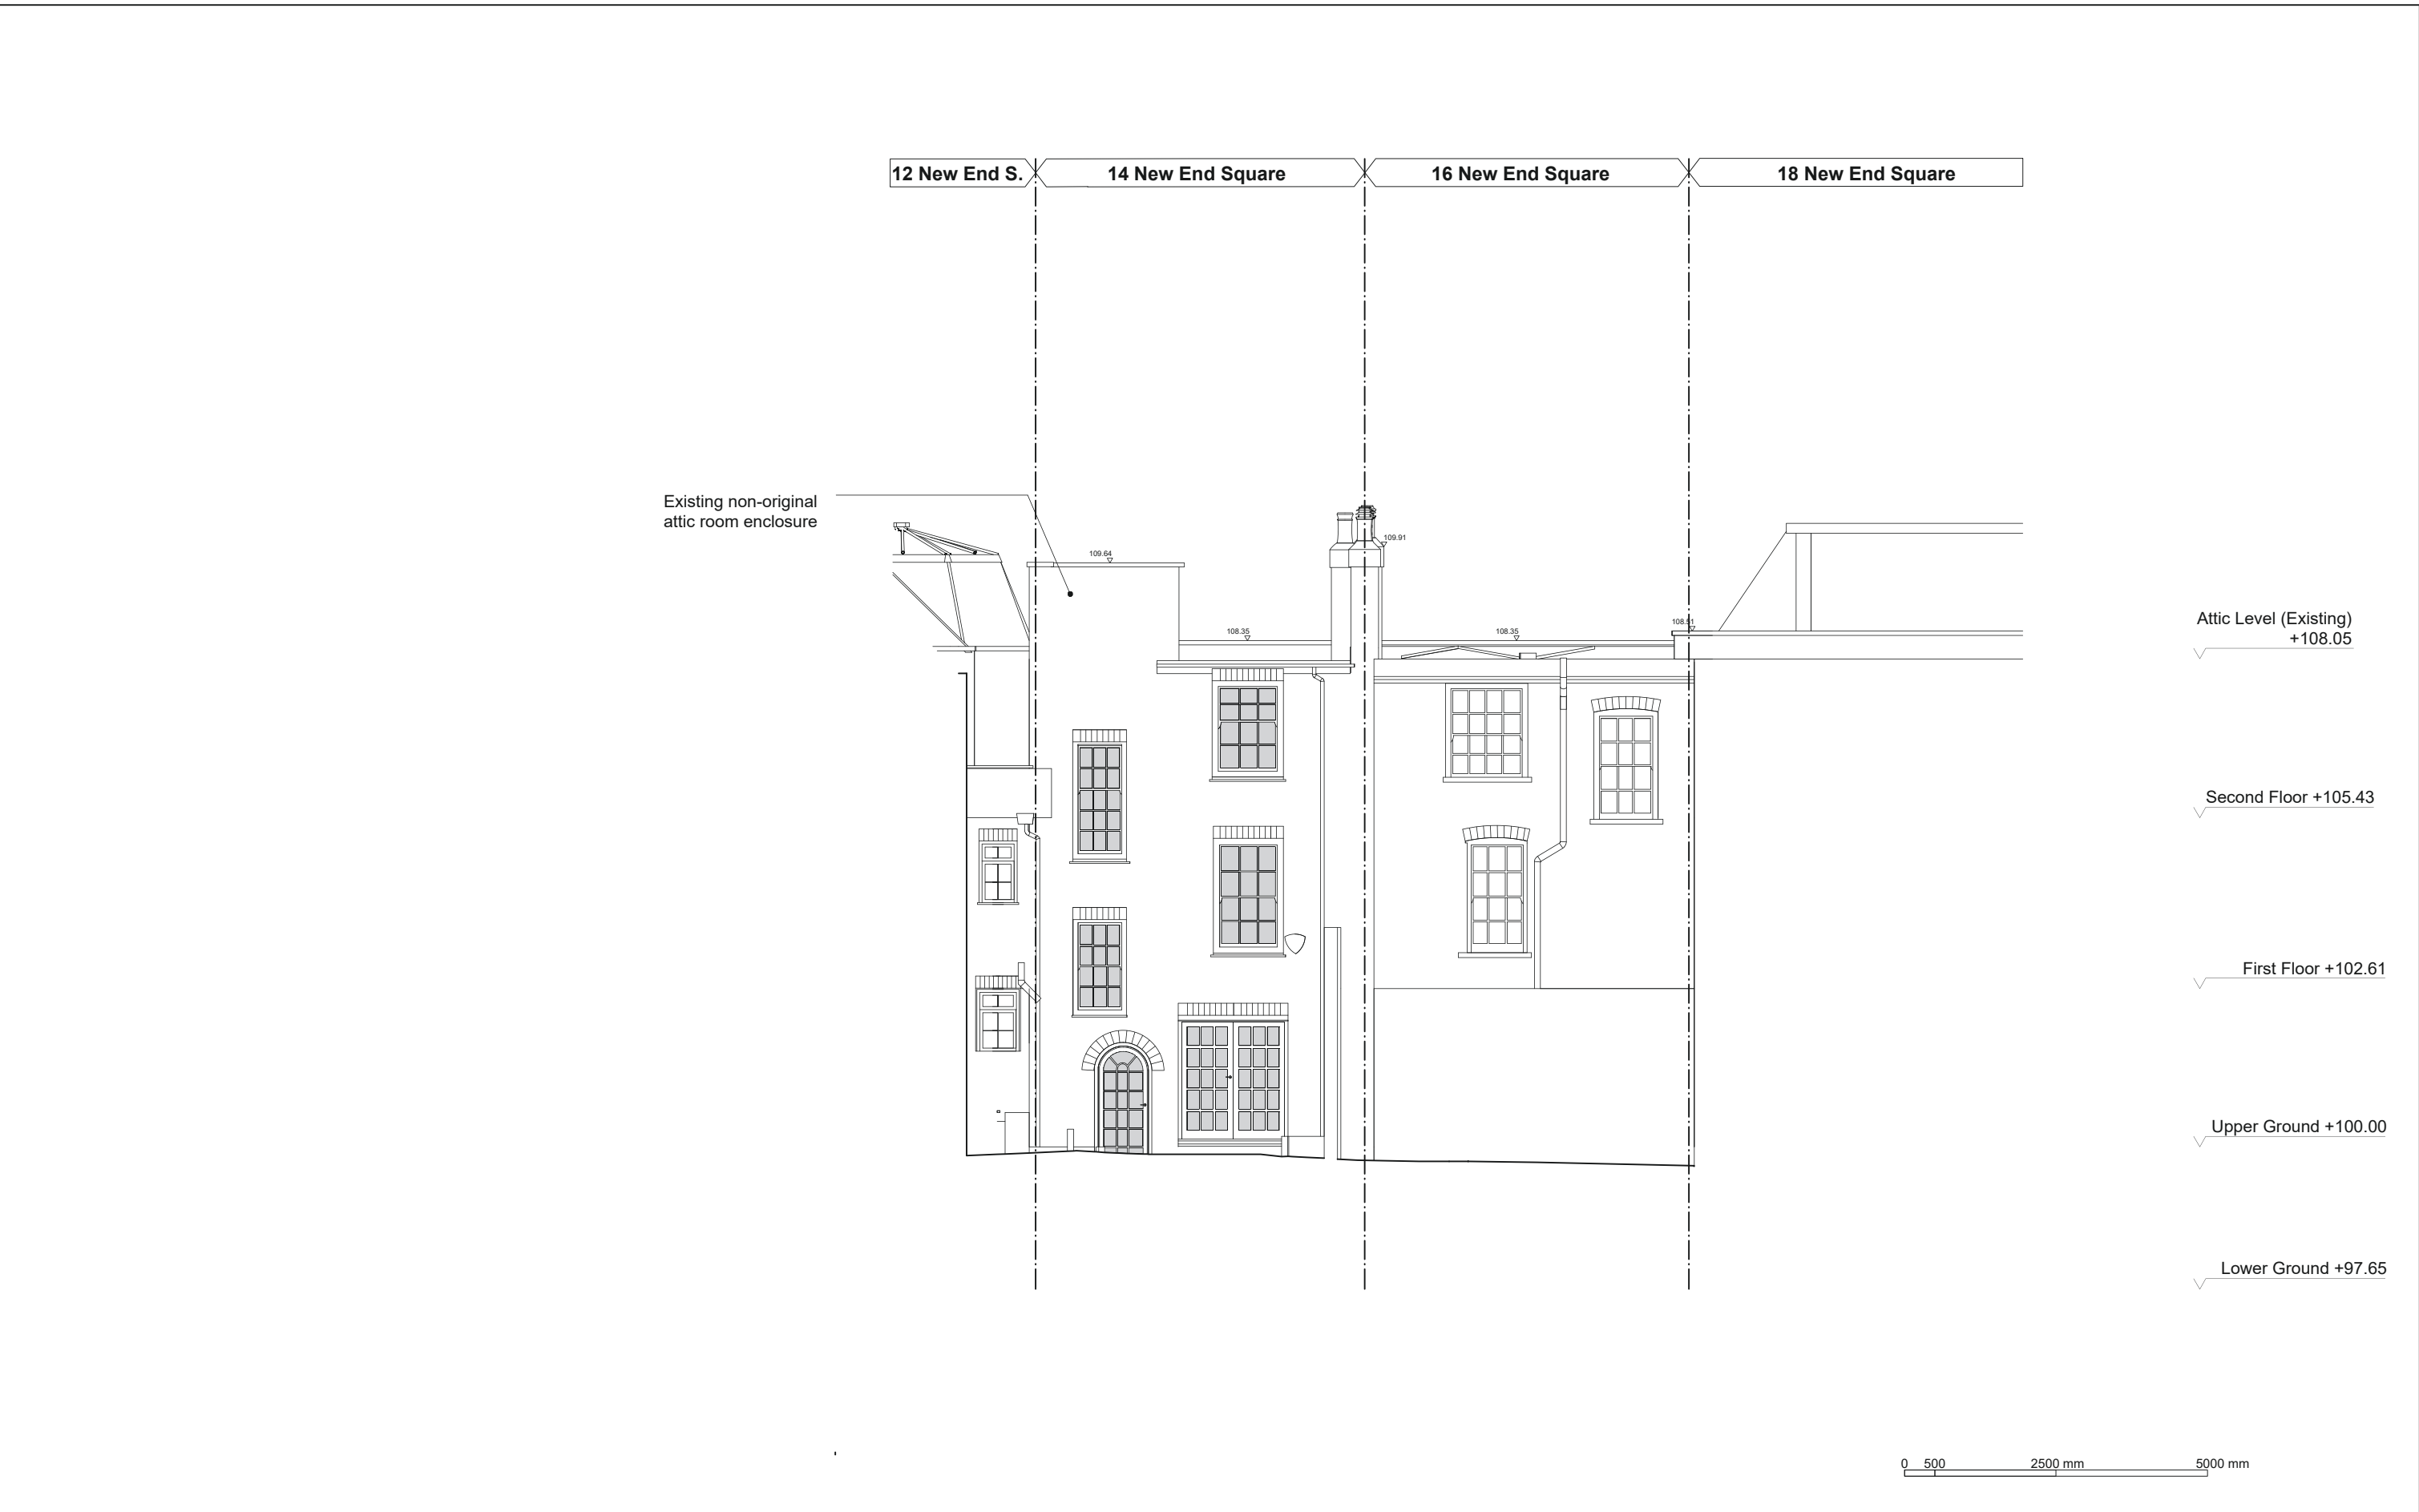

DOMINIC
McKENZIE
ARCHITECTS

1. Do not scale drawings. All dimensions to be checked on site.
2. Contractors, sub-contractors and suppliers to verify any critical dimensions on site prior to fabrication of any building element. Any discrepancies to be reported to the Architect.
3. To be read in conjunction with all relevant Architect's, Engineers' and services drawings; specifications and specialists consultants' information. Any discrepancies to be reported prior to installation.
4. All Drawings and Designs copyright Dominic McKenzie Architects. Drawings and Designs must not be reproduced without the consent of Dominic McKenzie Architects.


Revisions:		Project: 14 New End Square, London NW3
		Drawing: Existing Rear Elevation
		Scale: 1:50 @ A3
		Date: July 2021
		Drawing Ref: 105_P_31



DOMINIC
McKENZIE
ARCHITECTS

1. Do not scale drawings. All dimensions to be checked on site.
2. Contractors, sub-contractors and suppliers to verify any critical dimensions on site prior to fabrication of any building element. Any discrepancies to be reported to the Architect.
3. To be read in conjunction with all relevant Architect's, Engineers' and services drawings; specifications and specialists consultants' information. Any discrepancies to be reported prior to installation.
4. All Drawings and Designs copyright Dominic McKenzie Architects. Drawings and Designs must not be reproduced without the consent of Dominic McKenzie Architects.


Revisions:		Project: 14 New End Square, London NW3
		Drawing: Proposed Front Elevation
		Scale: 1:50 @ A3
		Date: October 2021
		Drawing Ref: 105_P_35 Rev A

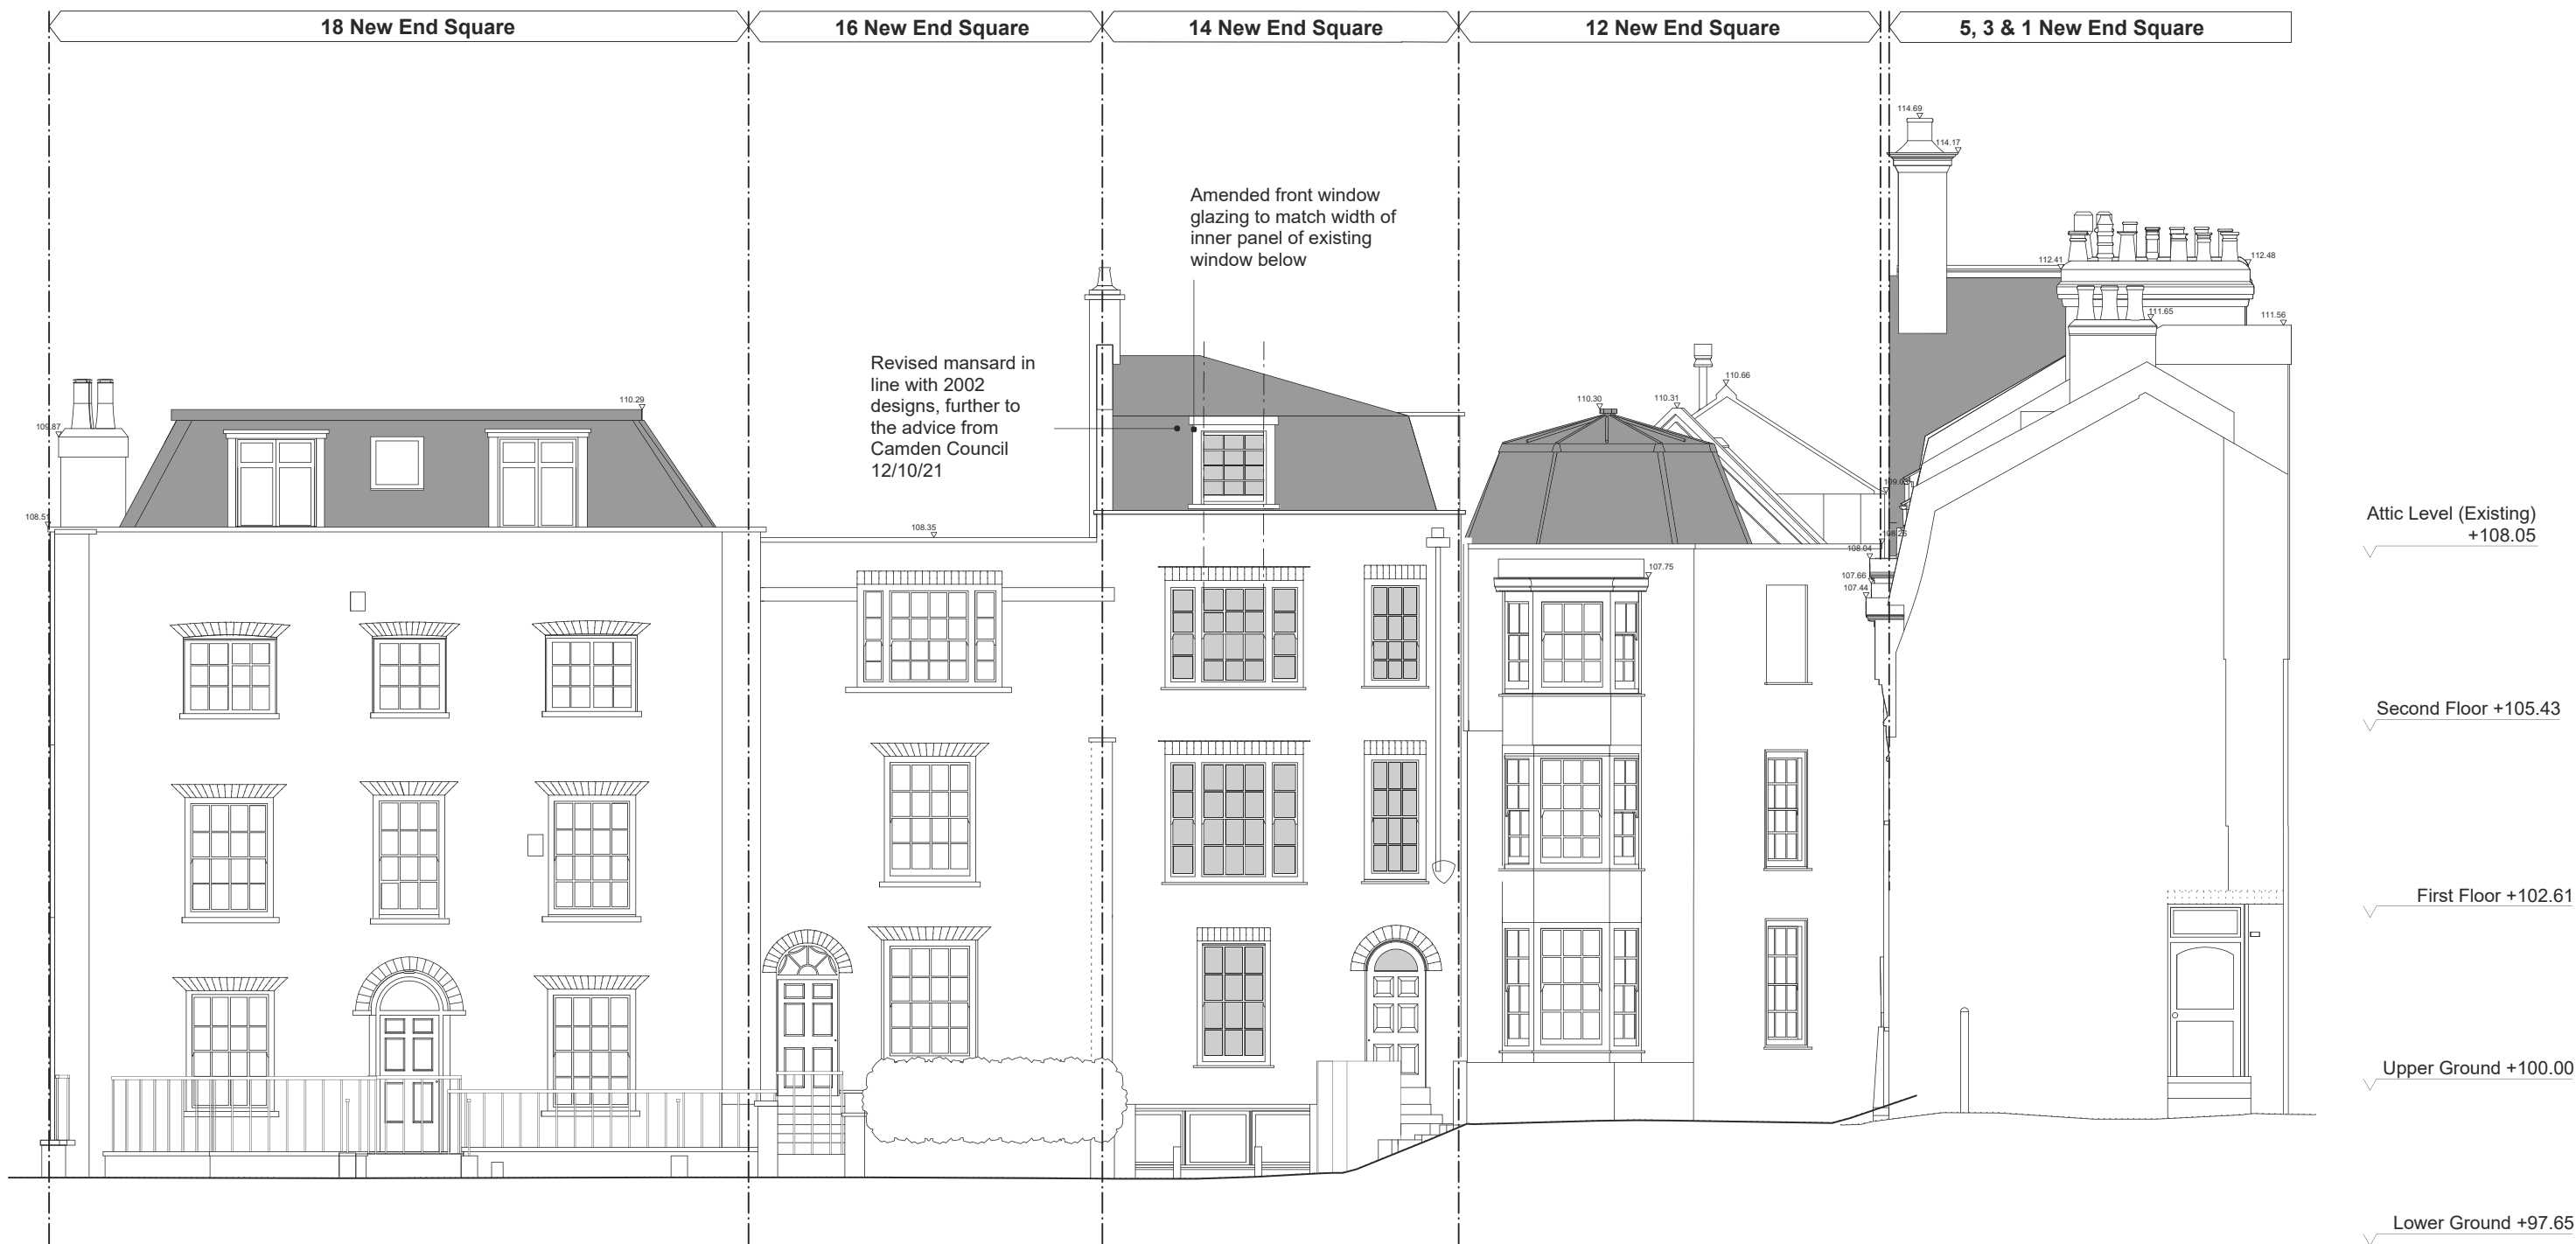

DOMINIC
McKENZIE
ARCHITECTS

1. Do not scale drawings. All dimensions to be checked on site.
2. Contractors, sub-contractors and suppliers to verify any critical dimensions on site prior to fabrication of any building element. Any discrepancies to be reported to the Architect.
3. To be read in conjunction with all relevant Architect's, Engineers' and services drawings; specifications and specialists consultants' information. Any discrepancies to be reported prior to installation.
4. All Drawings and Designs copyright Dominic McKenzie Architects. Drawings and Designs must not be reproduced without the consent of Dominic McKenzie Architects.


Revisions:		Project: 14 New End Square, London NW3
		Drawing: Proposed Front Elevation
		Scale: 1:50 @ A3
		Date: February 2022
		Drawing Ref: 105_P_35 Rev B

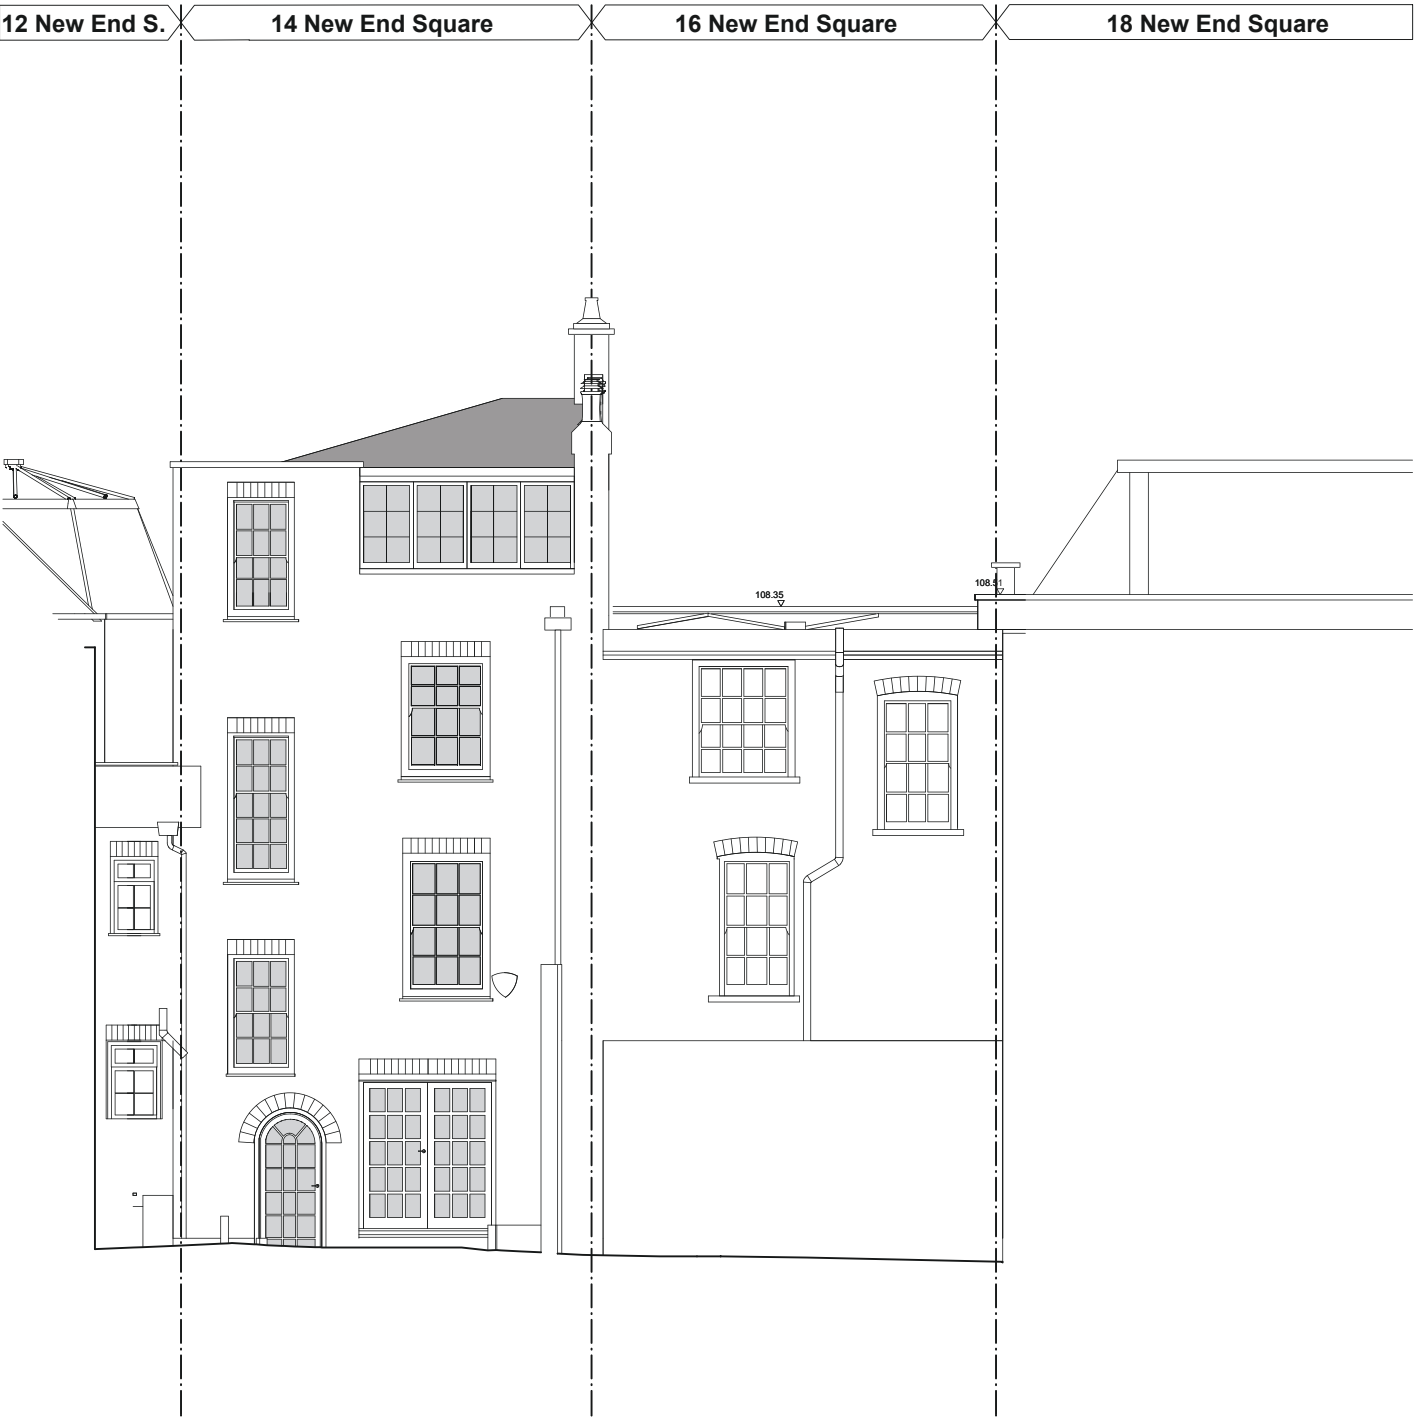

DOMINIC
McKENZIE
ARCHITECTS

1. Do not scale drawings. All dimensions to be checked on site.
2. Contractors, sub-contractors and suppliers to verify any critical dimensions on site prior to fabrication of any building element. Any discrepancies to be reported to the Architect.
3. To be read in conjunction with all relevant Architect's, Engineers' and services drawings; specifications and specialists consultants' information. Any discrepancies to be reported prior to installation.
4. All Drawings and Designs copyright Dominic McKenzie Architects. Drawings and Designs must not be reproduced without the consent of Dominic McKenzie Architects.


Revisions:		Project: 14 New End Square, London NW3
		Drawing: Proposed Rear Elevation
		Scale: 1:50 @ A3
		Date: October 2021
		Drawing Ref: 105_P_36 Rev A

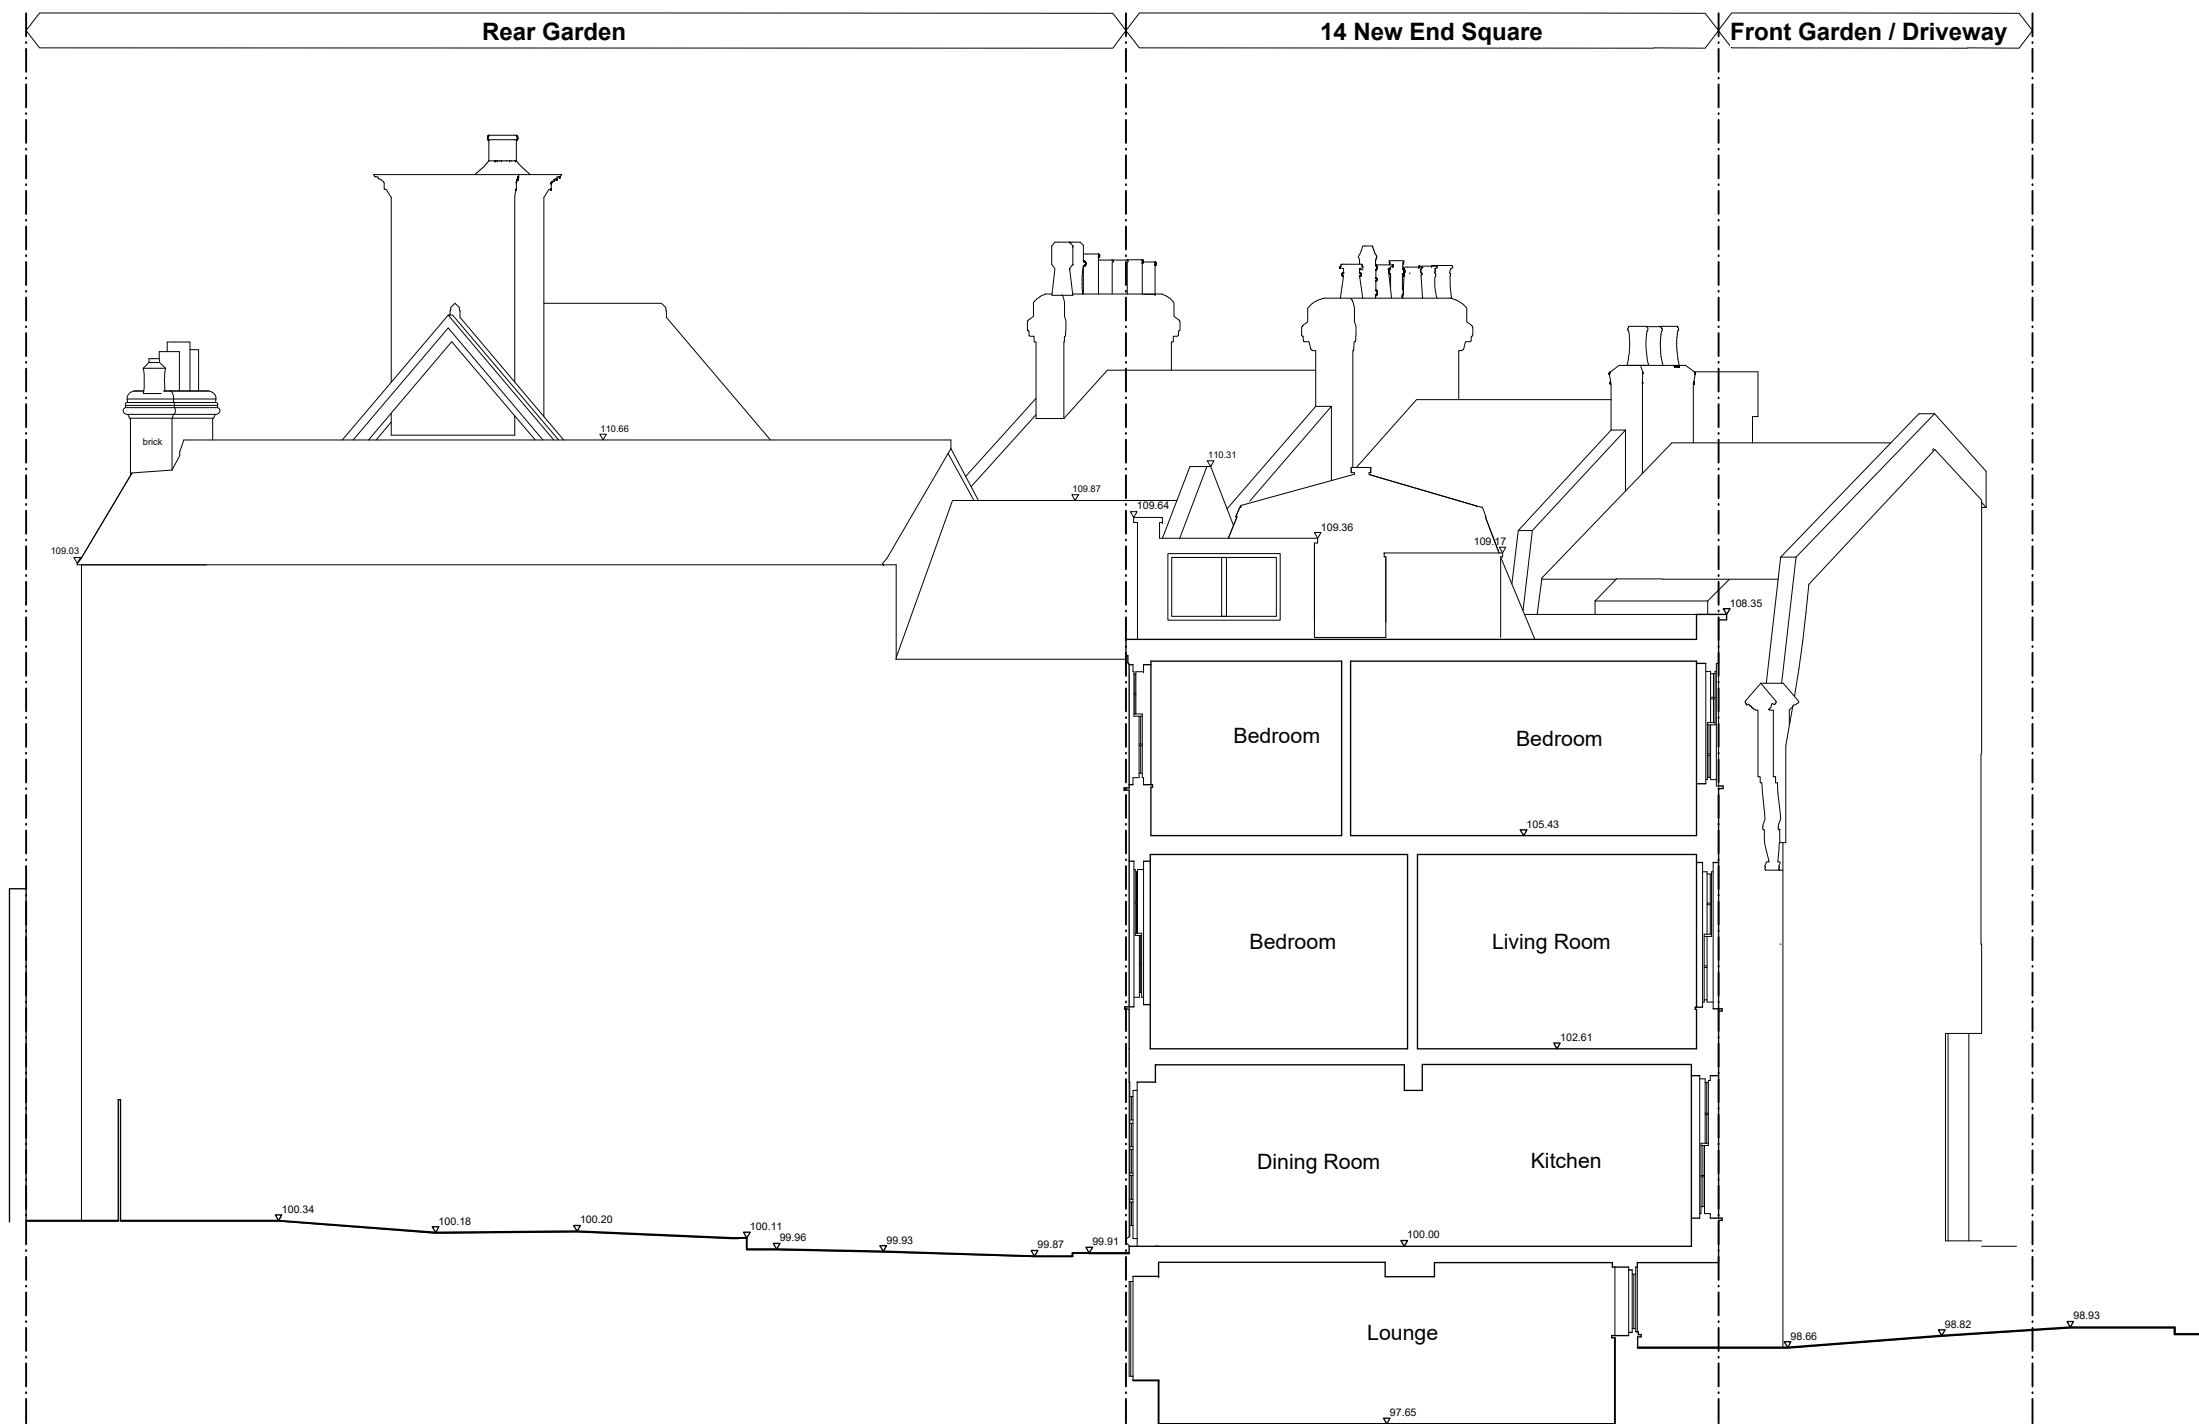

DOMINIC
McKENZIE
ARCHITECTS

1. Do not scale drawings. All dimensions to be checked on site.
2. Contractors, sub-contractors and suppliers to verify any critical dimensions on site prior to fabrication of any building element. Any discrepancies to be reported to the Architect.
3. To be read in conjunction with all relevant Architect's, Engineers' and services drawings; specifications and specialists consultants' information. Any discrepancies to be reported prior to installation.
4. All Drawings and Designs copyright Dominic McKenzie Architects. Drawings and Designs must not be reproduced without the consent of Dominic McKenzie Architects.

Revisions:		Project: 14 New End Square, London NW3
		Drawing: Existing Section AA
		Scale: 1:50 @ A3
		Date: July 2021
		Drawing Ref: 105_P_40

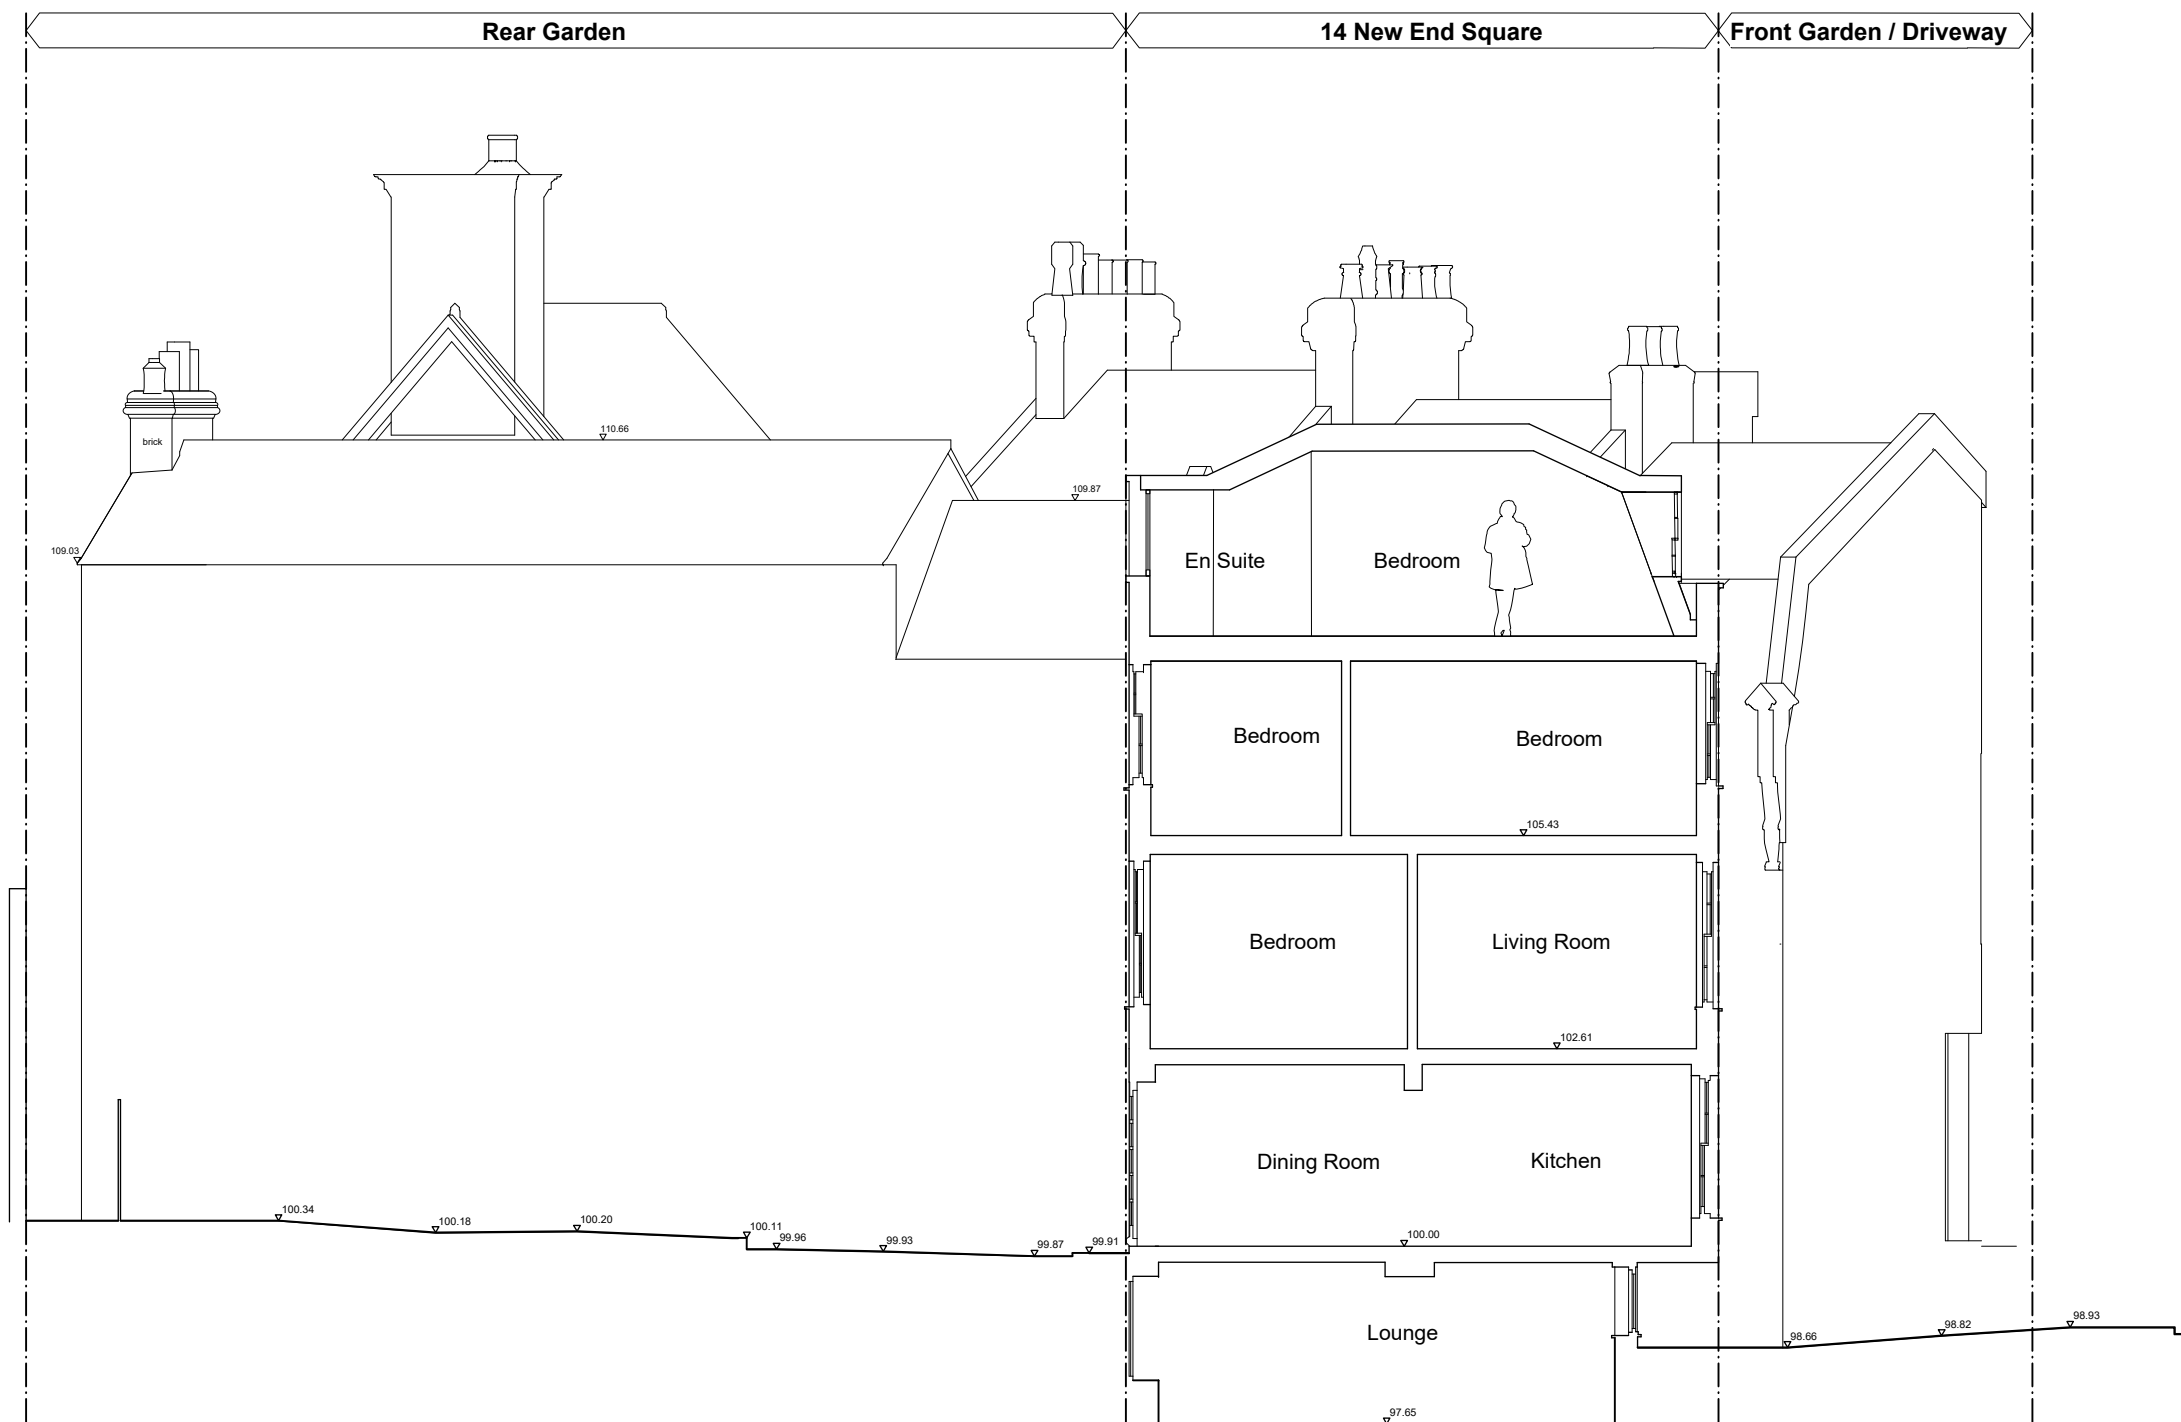

Attic Level (Existing)
+108.05

Second Floor +105.43

First Floor +102.61

Upper Ground +100.00

Lower Ground +97.65

0 500 2500 mm 5000 mm

DOMINIC
McKENZIE
ARCHITECTS

1. Do not scale drawings. All dimensions to be checked on site.
2. Contractors, sub-contractors and suppliers to verify any critical dimensions on site prior to fabrication of any building element. Any discrepancies to be reported to the Architect.
3. To be read in conjunction with all relevant Architect's, Engineers' and services drawings; specifications and specialists consultants' information. Any discrepancies to be reported prior to installation.
4. All Drawings and Designs copyright Dominic McKenzie Architects. Drawings and Designs must not be reproduced without the consent of Dominic McKenzie Architects.

Revisions:		Project: 14 New End Square, London NW3
		Drawing: Proposed Section AA
		Scale: 1:50 @ A3
		Date: October 2021
		Drawing Ref: 105_P_45 Rev A