

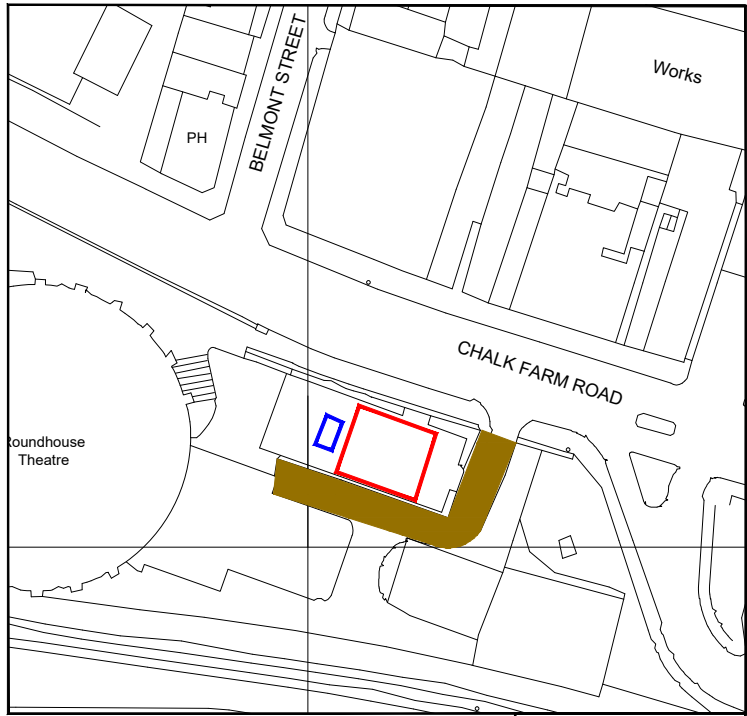


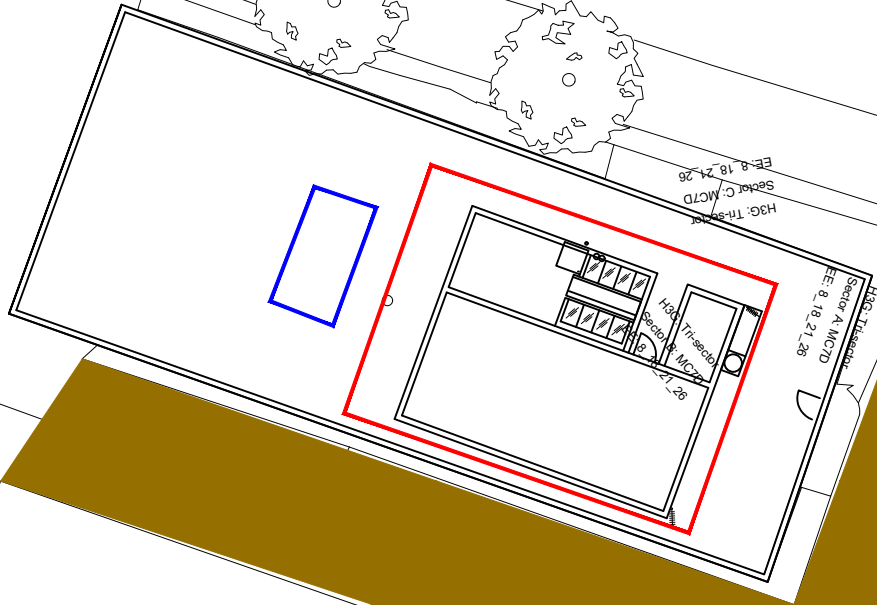


Reproduced by permission of Ordnance Survey on behalf of the Controller of Her Majesty's Stationery Office
All rights reserved. © Crown Copyright licence no. 10036358

NGR E: 528327
N: 184318

SITE LOCATION PLAN

 

LEASE DEMISE PLAN

 

NEW CODE:		
Demise:	Outlined in Red	
Access Route:	Solid Brown	
Set Down Area:	Outlined in Blue	

Master:	MBNL / EE / H3G:	Project:	Purpose of Issue:	Issue:
M001	H3G	H3G 5G	Planning	A
Date:	09/09/21	Revision / Upgrade Description:		
Drawn:	T. Harvey	First Issue		
Checked:	T. Clifford			
Approved:	M. Venner			



Hutchison 3G UK Limited
Star House, 20 Grenfell Road
Maidenhead, SL6 1EH
Tel: 01628 765 000
Fax: 01628 765 001

H3G Base Station Information line:
0845 6043000
Available 8am-8pm Monday to Friday

**BEACONCOMMS**

UNIT E3 PITTS CLEAVE INDUSTRIAL ESTATE, TAVISTOCK, DEVON, PL19 0PW
sales@beaconcomms.co.uk

Tel: +44 (0)1822 610610

Site Name:	NW0041 ANGLO SCOTTISH 114065		
Site ID:	1106994		
Address:	ANGLO SCOTTISH 100A CHALK FARM ROAD CHALK FARM CAMDEN LONDON NW1 REGENTS PARK LONDON: CAMDEN NW1 8AN		
Title:	004 LEASE DEMISE & LOCATION PLAN		
Project:	H3G 5G UNILATERAL		
Purpose of Issue:	GENERAL ARRANGEMENT		
EE Cell ID:	25038	MBNL Cell ID:	CMN056
3UK Cell ID:	NW0041		
Master Drawing No:	1106994_CMN056_25038_114065_M001		
Issue:	A		



A502 CHALK FARM ROAD
(30mph SPEED LIMIT)

ELEVATION A

GROUND LEVEL
0.00m

ELEVATION A

EXISTING DISTRIBUTION BOARD

EXISTING 1No. MBNL COMMSCOPE
BOB FIXED TO WALL ON UNISTRUT
FRAME

EXISTING CABLE TRAY
ON CONCRETE BLOCKS

EXISTING ROOF ACCESS HATCH

EXISTING 3No. WIDEBAND
2G/3G MHAs

EXISTING 3No. HUAWEI 3262 RRHs
FIXED TO WALL ON UNISTRUT FRAME

EXISTING 1No. COMMSCOPE BOB

EXISTING 3No. MBNL 1800/2100/2600
DIPLEXORS INSTALLED ON WALL

EXISTING 3No. RD0448
WIDEBAND MHA'S

EXISTING ALPHA 12 PORT
TRI-SECTOR ANTENNA

EXISTING AIR CONDITIONING
UNIT

ROOF LEVEL
+4.8m AGL

MAIN ROOF LEVEL
+16.6m AGL

UPPER ROOF
LEVEL
+17.9m AGL

MAIN ROOF
LEVEL
+16.6m AGL

GROUND LEVEL
+3.00m

ELEVATION B

EXISTING HUAWEI 2G CABINET
ON STEEL FRAME

EXISTING DUO CABINET. 3No. 2100 SRUs
INSTALLED IN DUO CABINET

EXISTING 3No. RD0631 BIAS-T's INSTALLED

EXISTING 3No. RD0665 1800 / 2100 COMBINERS
MOUNTED ON CABLE TRAY


ROOF LEVEL
+13.0m AGL

ROOF LEVEL
+9.0m AGL

ROOF LEVEL
+12.0m AGL

UPPER FLOOR
CAR PARK
+5.0m AGL

EXISTING SITE PLAN

 

3G / 4G Antenna ID	Existing 3G Bearing
uA1	350°
uB1	110°
uC1	230°

NOTES:

1. ALL DIMENSIONS IN MM UNLESS OTHERWISE NOTED.

Master:	MBNL / EE / H3G:	Project:	Purpose of Issue:	Issue:
M001	H3G	H3G 5G	Planning	A
Date:	09/09/21	Revision / Upgrade Description:		
Drawn:	T. Harvey	First Issue		
Checked:	T. Clifford			
Approved:	M. Venner			



Hutchison 3G UK Limited
Star House, 20 Grenfell Road
Maidenhead, SL6 1EH
Tel: 01628 765 000
Fax: 01628 765 001

H3G Base Station Information line:
0845 6043000
Available 8am-8pm Monday to Friday

**BEACONCOMMS**


UNIT E3 PITTS CLEAVE INDUSTRIAL ESTATE, TAVISTOCK, DEVON, PL19 0PW
sales@beaconcomms.co.uk Tel: +44 (0)1822 610610

Site Name:	NW0041 ANGLO SCOTTISH 114065		
Site ID:	1106994		
Address:	ANGLO SCOTTISH 100A CHALK FARM ROAD CHALK FARM CAMDEN LONDON NW1 REGENTS PARK LONDON: CAMDEN NW1 8AN		
Title:	100 EXISTING SITE PLAN		
Project:	H3G 5G UNILATERAL		
Purpose of Issue:	GENERAL ARRANGEMENT		
EE Cell ID:	25038	MBNL Cell ID:	CMN056
3UK Cell ID:	NW0041		
Master Drawing No:	1106994_CMN056_25038_114065_M001		
Issue:	A		

100mm

50mm

10mm

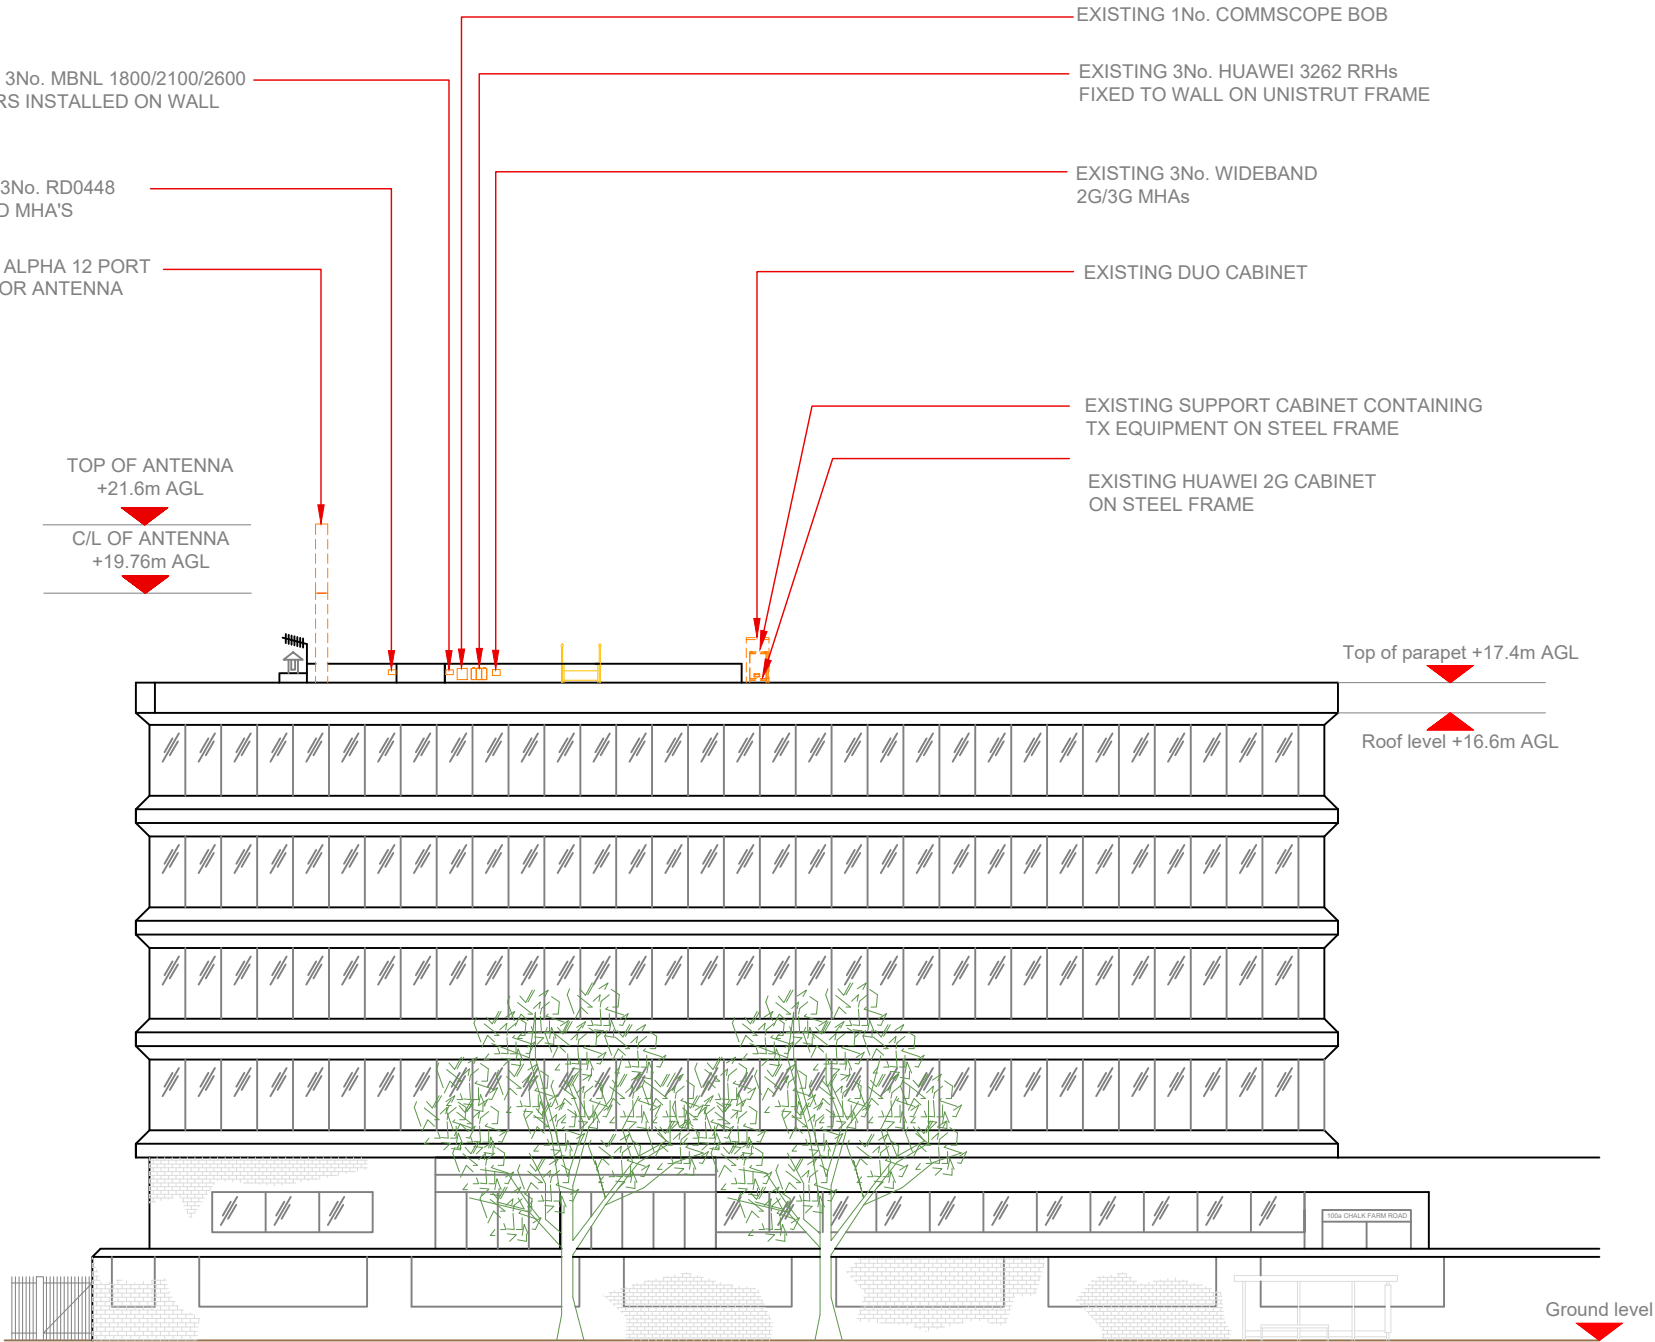

EXISTING ELEVATION A



3G / 4G Antenna ID	Existing 3G Bearing
uA1	350°
uB1	110°
uC1	230°

NOTES:
1. ALL DIMENSIONS IN MM UNLESS OTHERWISE NOTED.

Master:	MBNL / EE / H3G:	Project:	Purpose of Issue:	Issue:
M001	H3G	H3G 5G	Planning	A
Date:	09/09/21	Revision / Upgrade Description:		
Drawn:	T.Harvey	First Issue		
Checked:	T. Clifford			
Approved:	M. Venner			



Hutchison 3G UK Limited
Star House, 20 Grenfell Road
Maidenhead, SL6 1EH
Tel: 01628 765 000
Fax: 01628 765 001

H3G Base Station Information line:
0845 6043000
Available 8am-8pm Monday to Friday

 **BEACONCOMMS**

UNIT E3 PITTS CLEAVE INDUSTRIAL ESTATE, TAVISTOCK, DEVON, PL19 0PW
sales@beaconcomms.co.uk Tel: +44 (0)1822 610610

Site Name: NW0041 ANGLO SCOTTISH
114065

Site ID: 1106994

Address:
ANGLO SCOTTISH 100A CHALK
FARM ROAD CHALK FARM
CAMDEN LONDON NW1 REGENTS
PARK LONDON: CAMDEN
NW1 8AN


Title: 150 EXISTING ELEVATION A

Project: H3G 5G UNILATERAL

Purpose of Issue:
GENERAL ARRANGEMENT

EE Cell ID: 25038	MBNL Cell ID: CMN056	3UK Cell ID: NW0041
----------------------	-------------------------	------------------------

Master Drawing No: 1106994_CMN056_25038_114065_M001	Issue: A
--	-------------

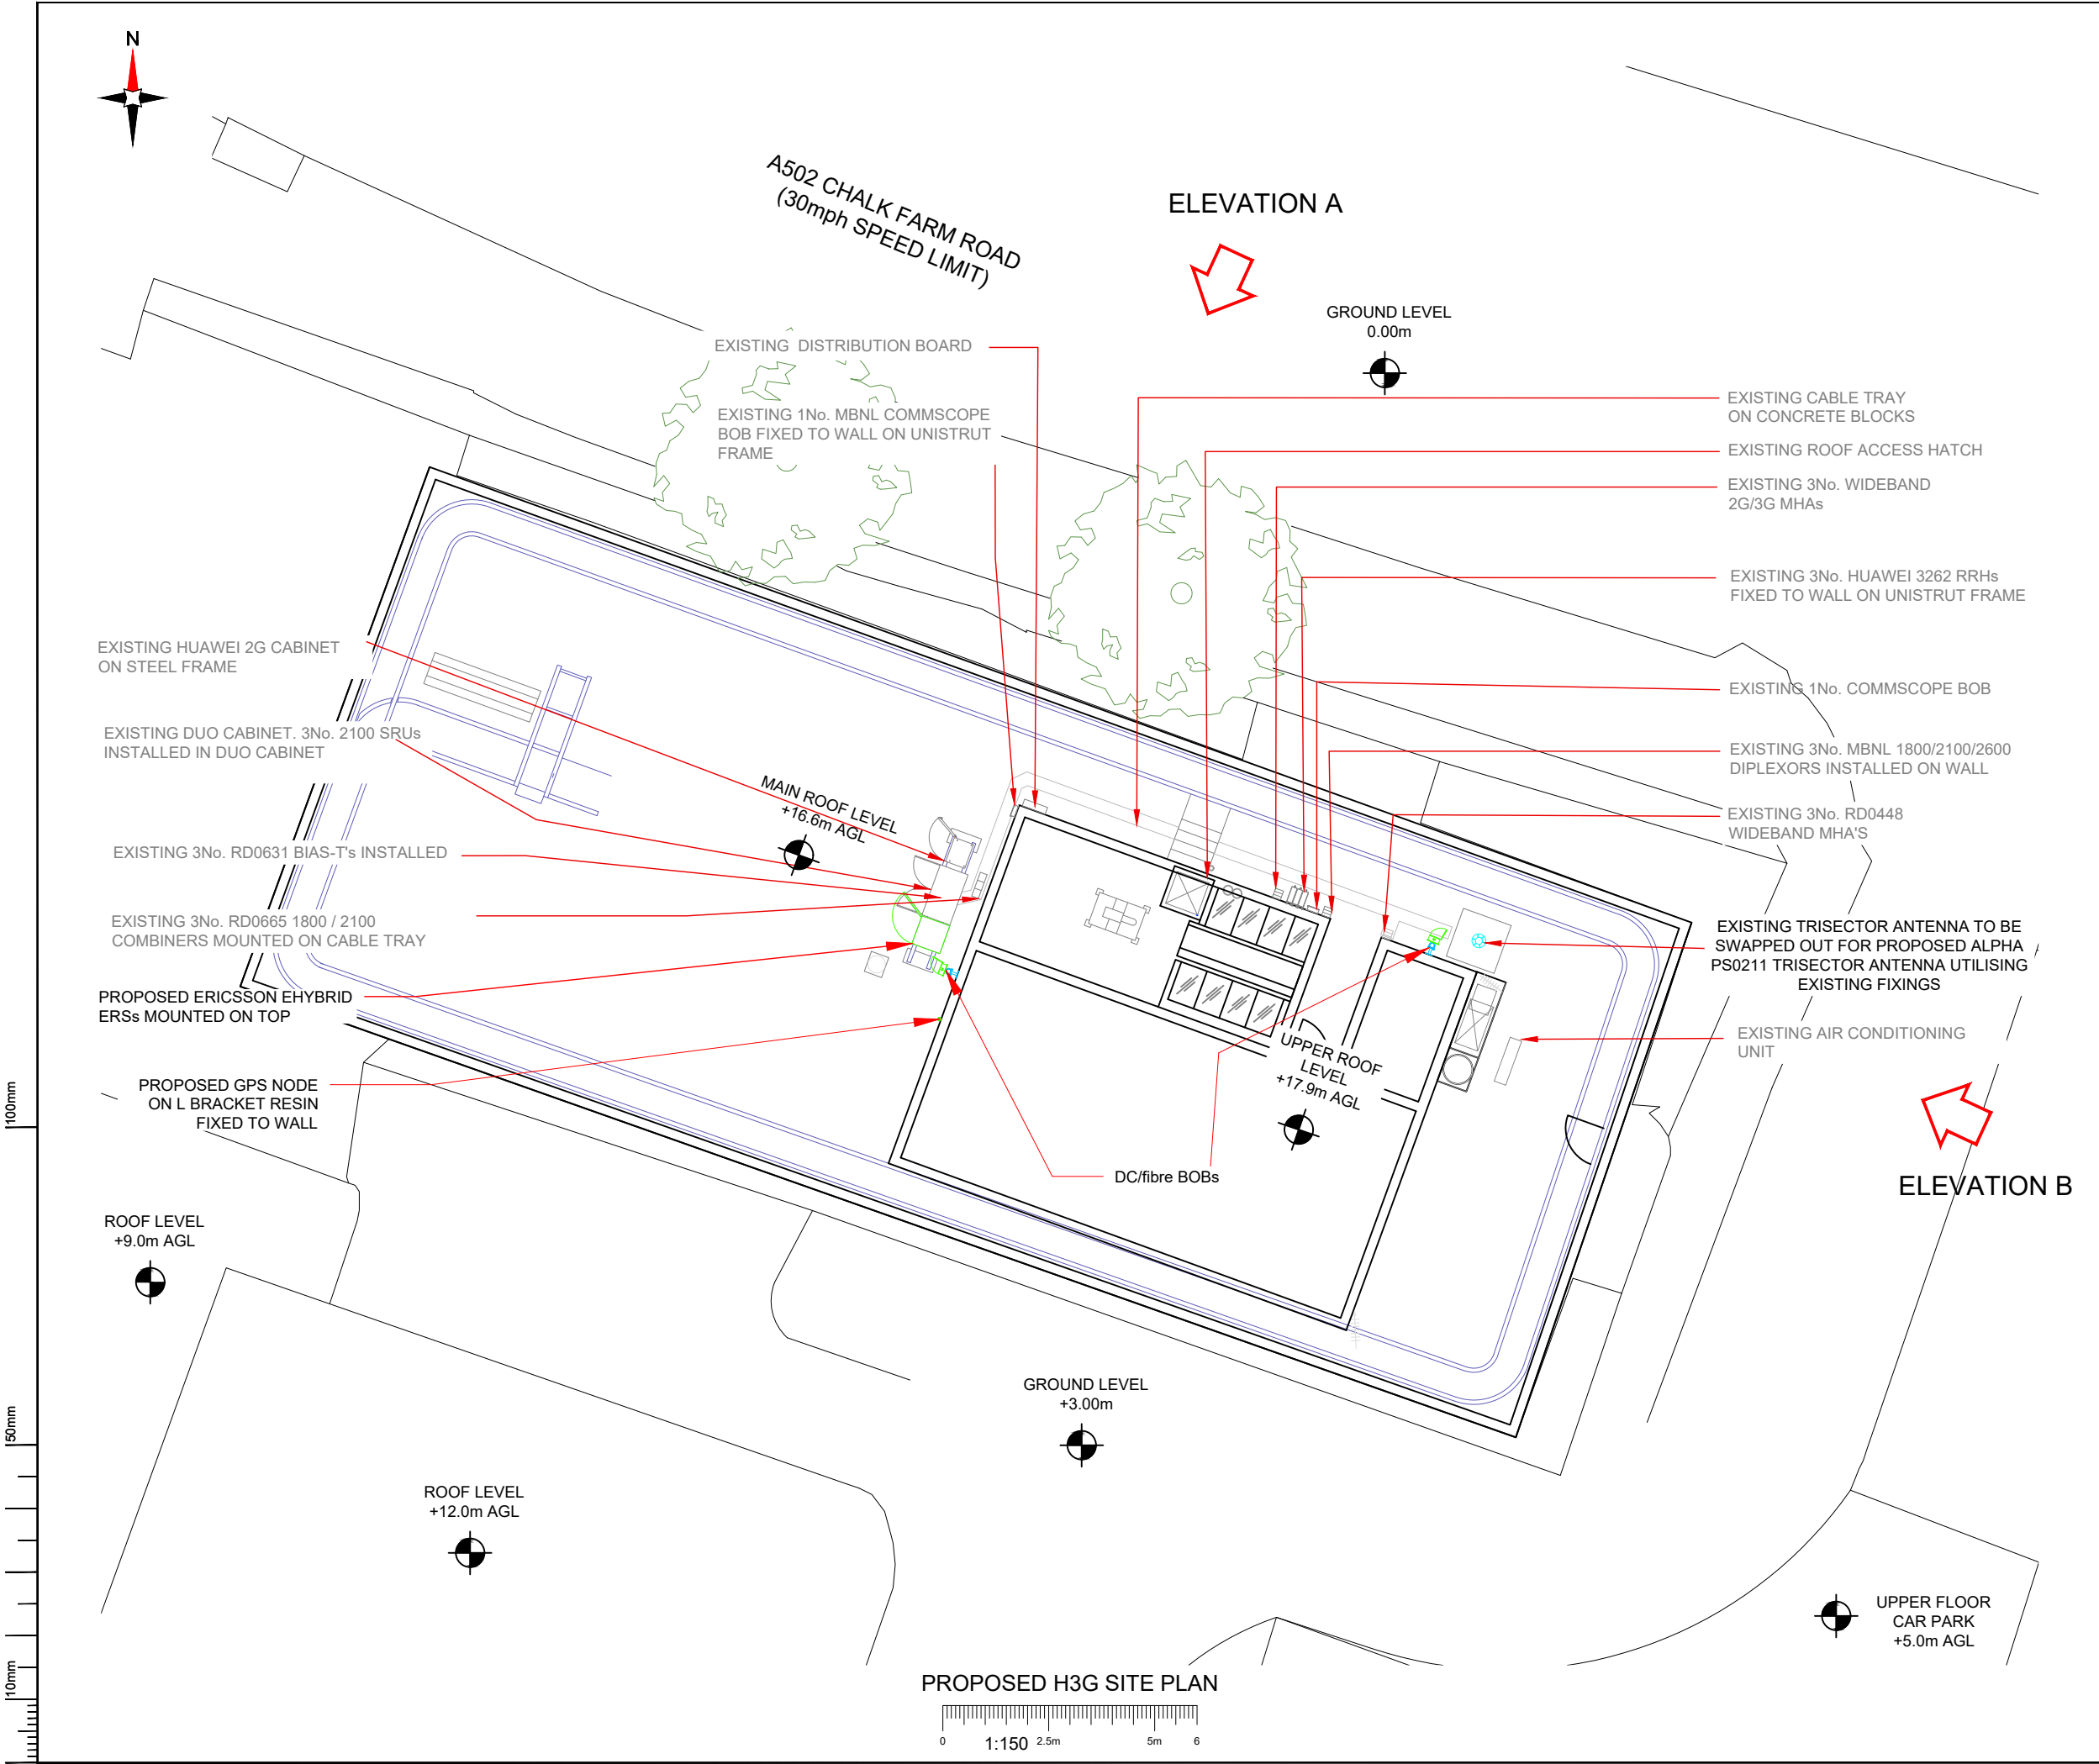

NOTES:

1. ALL DIMENSIONS IN MM UNLESS OTHERWISE NOTED.

Master:	MBNL / EE / H3G:	Project:	Purpose of Issue:	Issue:
M001	H3G	H3G 5G	Planning	A
Date:	09/09/21	Revision / Upgrade Description:		
Drawn:	T.Harvey	First Issue		
Checked:	T. Clifford			
Approved:	M. Venner			



Hutchison 3G UK Limited
Star House, 20 Grenfell Road
Maidenhead, SL6 1EH
Tel: 01628 765 000
Fax: 01628 765 001


H3G Base Station Information line:
0845 6043000
Available 8am-8pm Monday to Friday



UNIT E3 PITTS CLEAVE INDUSTRIAL ESTATE, TAVISTOCK, DEVON, PL19 0PW
sales@beaconcomms.co.uk Tel: +44 (0)1822 610610

Site Name:	NW0041 ANGLO SCOTTISH 114065		
Site ID:	1106994		
Address:	ANGLO SCOTTISH 100A CHALK FARM ROAD CHALK FARM CAMDEN LONDON NW1 REGENTS PARK LONDON: CAMDEN NW1 8AN		
Title:	210 PROPOSED H3G SITE PLAN		
Project:	H3G 5G UNILATERAL		
Purpose of Issue:	GENERAL ARRANGEMENT		
EE Cell ID:	25038	MBNL Cell ID:	CMN056
3UK Cell ID:	NW0041		
Master Drawing No:	1106994_CMN056_25038_114065_M001		
Issue:	A		

100mm
50mm
10mm

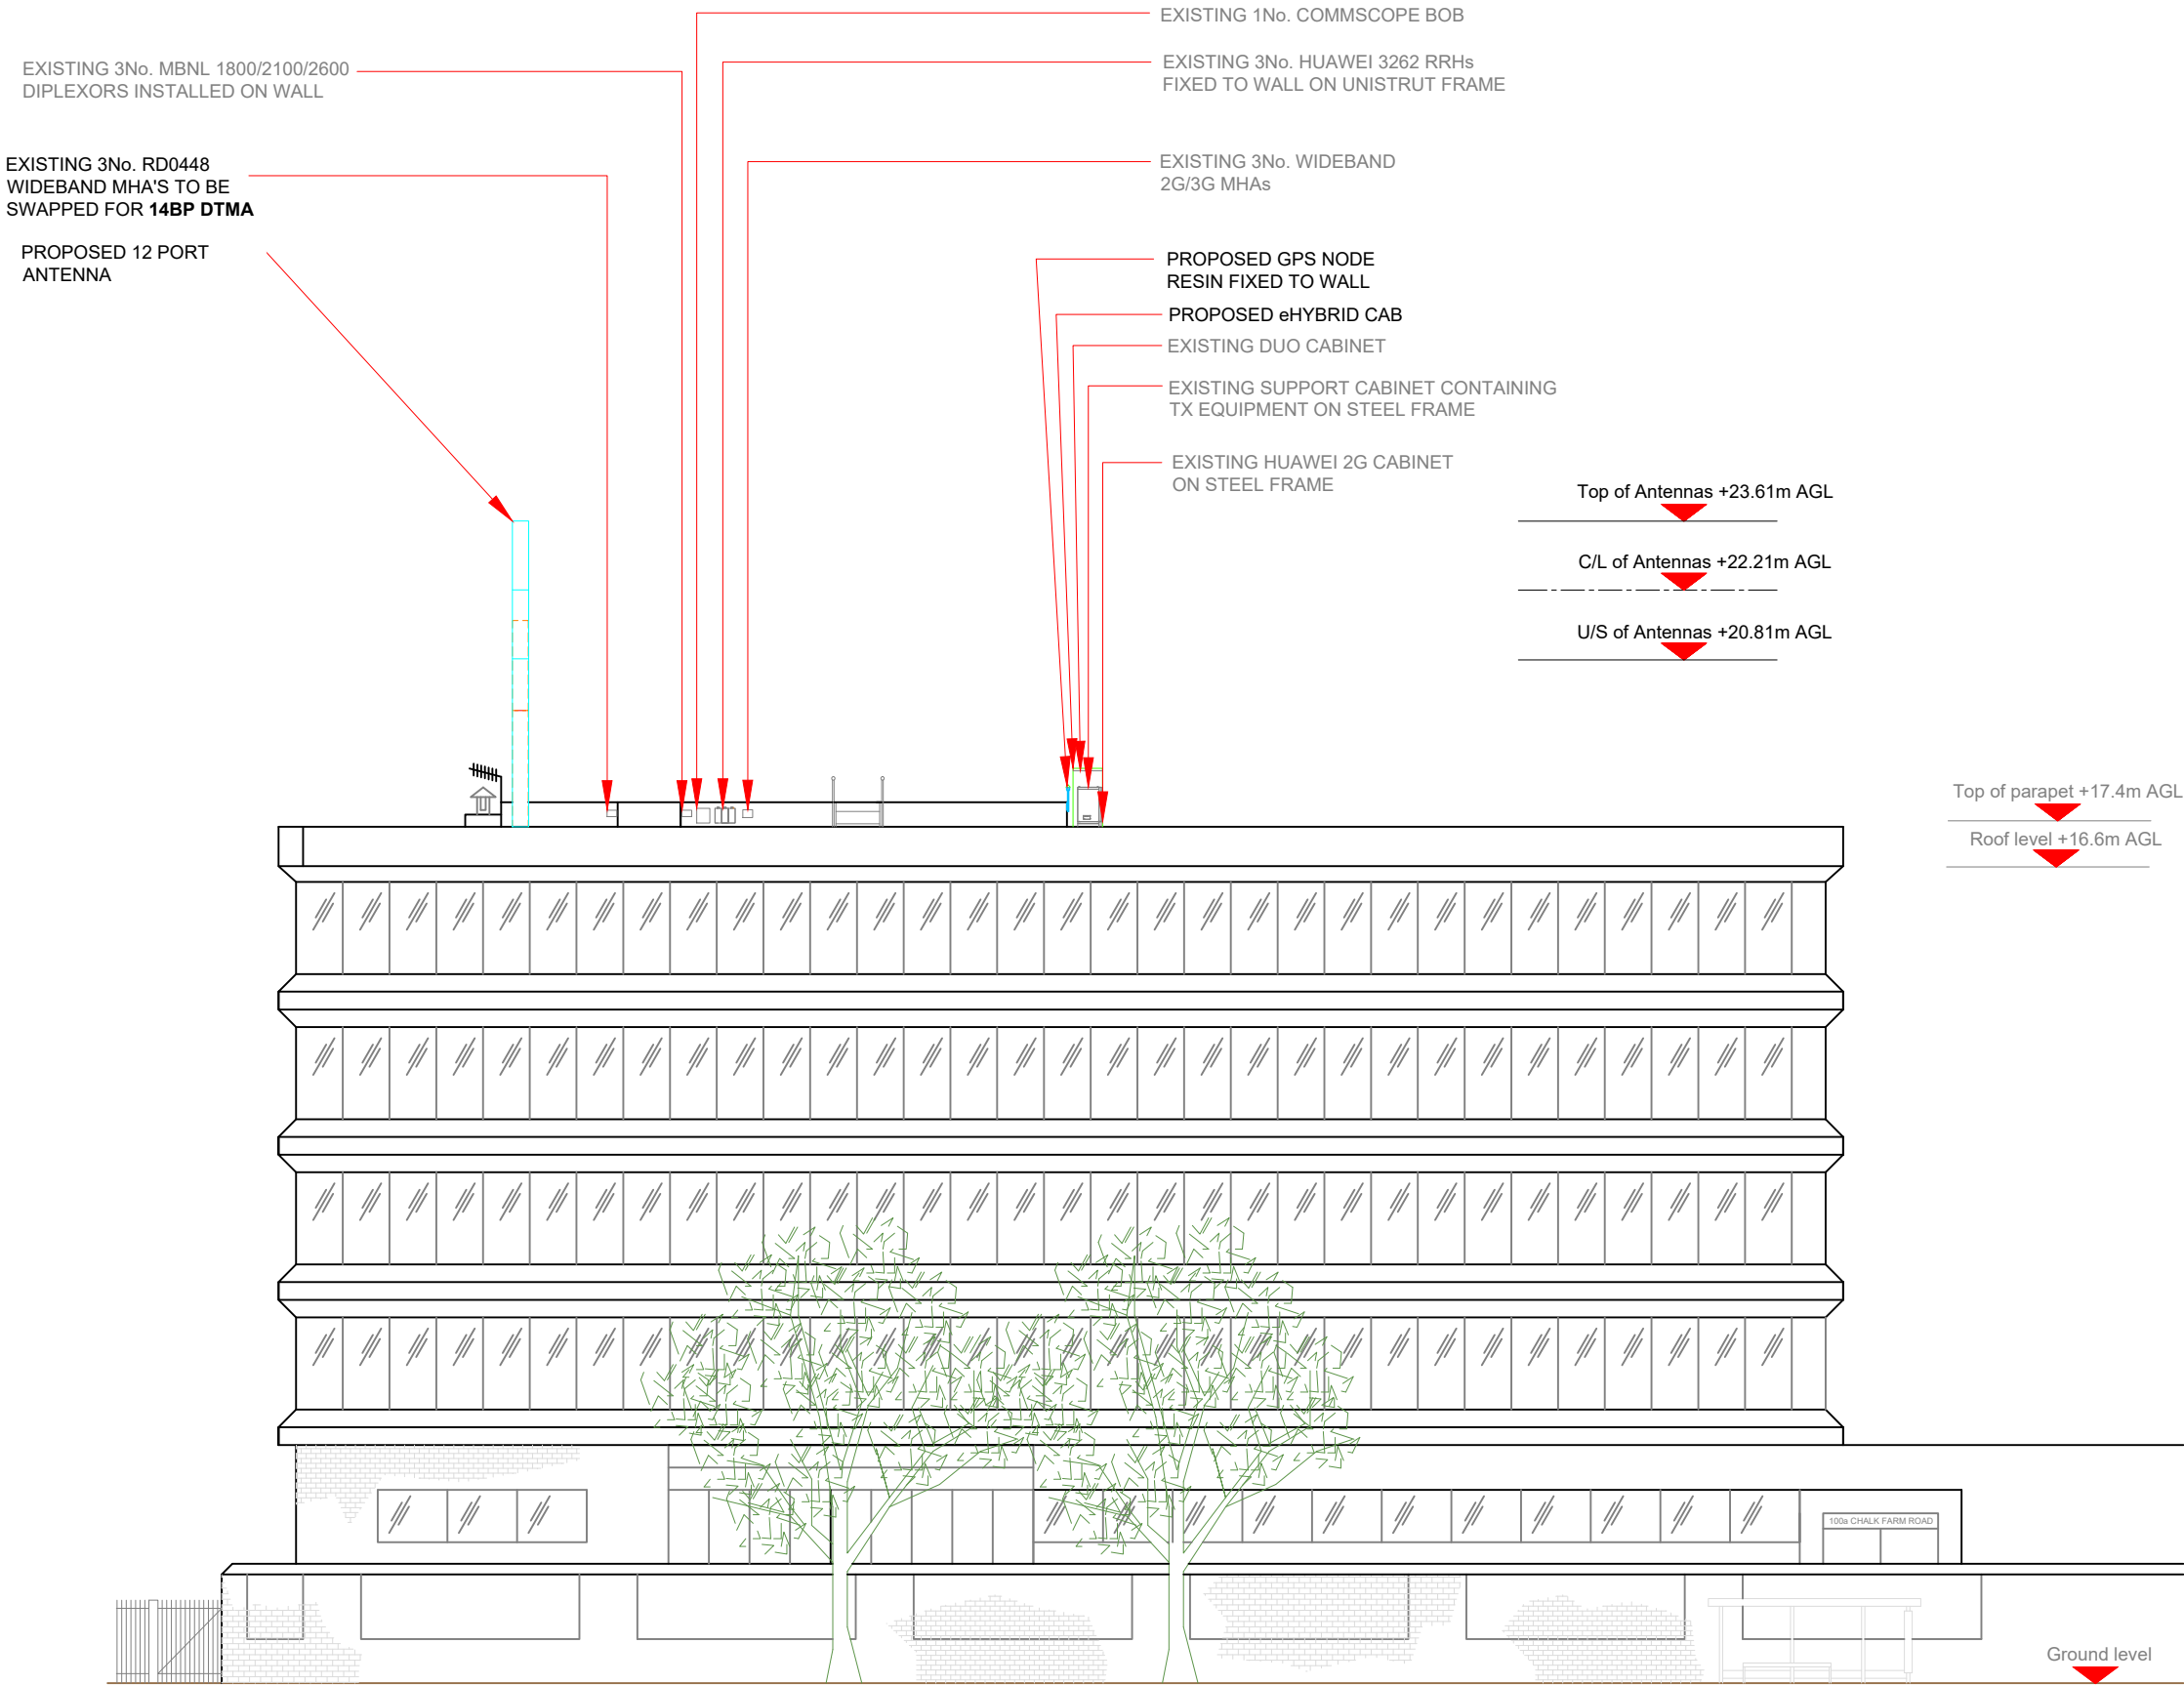

NOTES:
1. ALL DIMENSIONS IN MM UNLESS OTHERWISE NOTED.

Master: M001	MBNL / EE / H3G: H3G	Project: H3G 5G	Purpose of Issue: Planning	Issue: A
Date: 09/09/21	Revision / Upgrade Description: First Issue			
Drawn: T. Harvey				
Checked: T. Clifford				
Approved: M. Venner				



Hutchison 3G UK Limited
Star House, 20 Grenfell Road
Maidenhead, SL6 1EH
Tel: 01628 765 000
Fax: 01628 765 001

H3G Base Station Information line:
0845 6043000
Available 8am-8pm Monday to Friday



UNIT E3 PITTS CLEAVE INDUSTRIAL ESTATE, TAVISTOCK, DEVON, PL19 0PW
sales@beaconcomms.co.uk Tel: +44 (0)1822 610610

Site Name: NW0041 ANGLO SCOTTISH 114065

Site ID: 1106994

Address: ANGLO SCOTTISH 100A CHALK FARM ROAD CHALK FARM CAMDEN LONDON NW1 REGENTS PARK LONDON: CAMDEN NW1 8AN

Title: 260 PROPOSED H3G ELEVATION

Project: H3G 5G UNILATERAL

Purpose of Issue: GENERAL ARRANGEMENT

EE Cell ID: 25038	MBNL Cell ID: CMN056	3UK Cell ID: NW0041
-------------------	----------------------	---------------------

Master Drawing No: 1106994_CMN056_25038_114065_M001

Issue: A