


LOCATION PLAN


1:1250

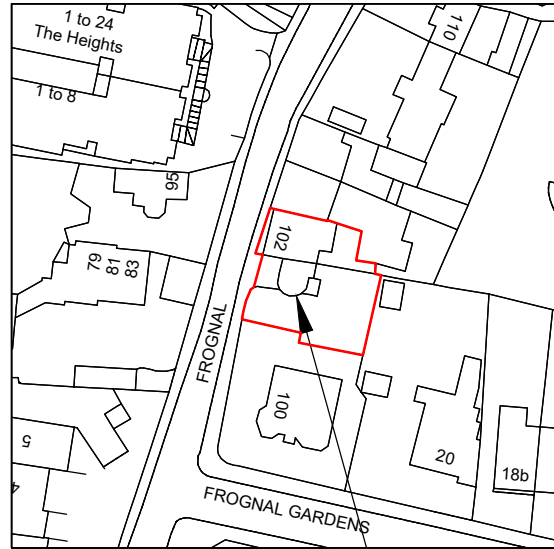



THE SITE

SITE PLAN

1:500

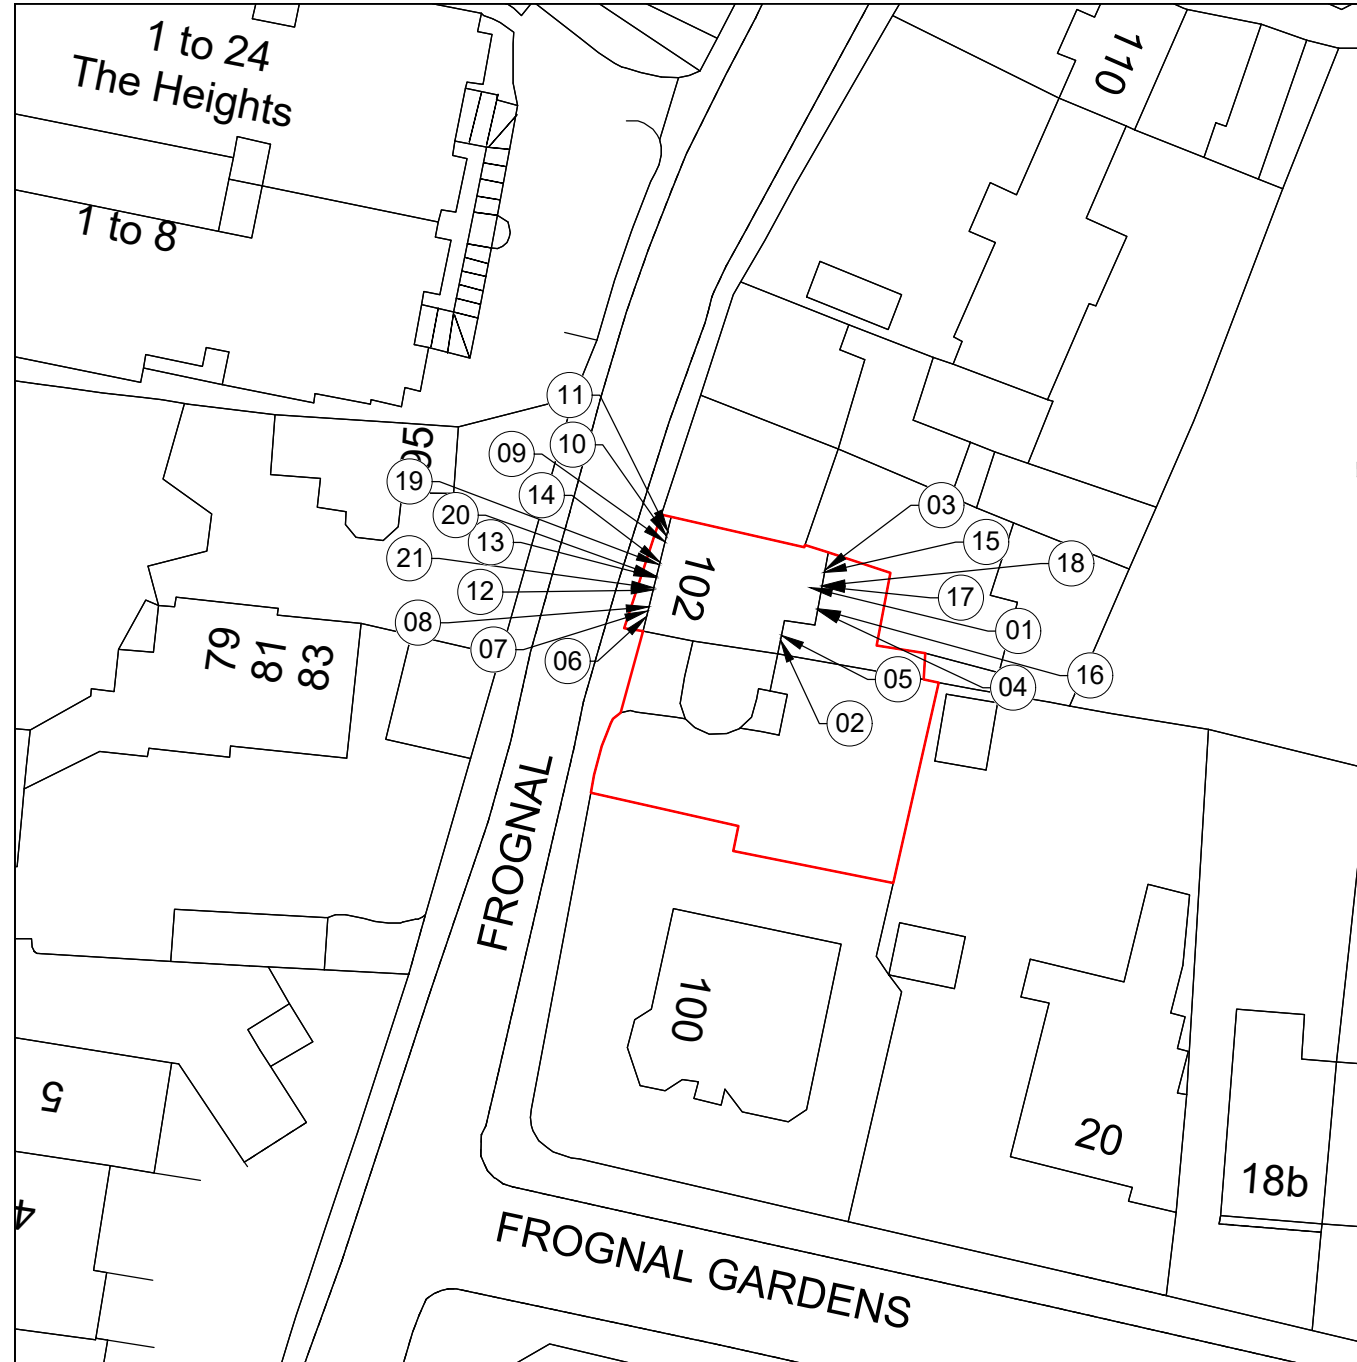

PROPOSED LOCATION

 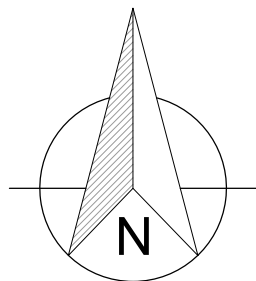

1. All dimensions in millimetres (mm) and levels in metres (m) unless noted otherwise.
2. This drawing to be read in conjunction with all other relevant drawings and specification.
3. All work to comply with the relevant British Standards, Codes of Practice and the Building Regulations.

Revisions:

Customer: Dr Otto Chen
 102 Frognal
 LONDON
 NW3 6XU

Drawing Title:
 Location and Site plan

Drawing No: 0097/PP/01 Contract No: WD0097BB

Scale: As Shown Starting Date: 08 APR 2022

Drawn: V.PODKOLZINA Size: A3 Revision: .
 Ref No: .

© Crown copyright. All rights reserved.
 License numbers 010031673 and 100042205