
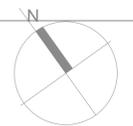


UPPER PLANT ROOM

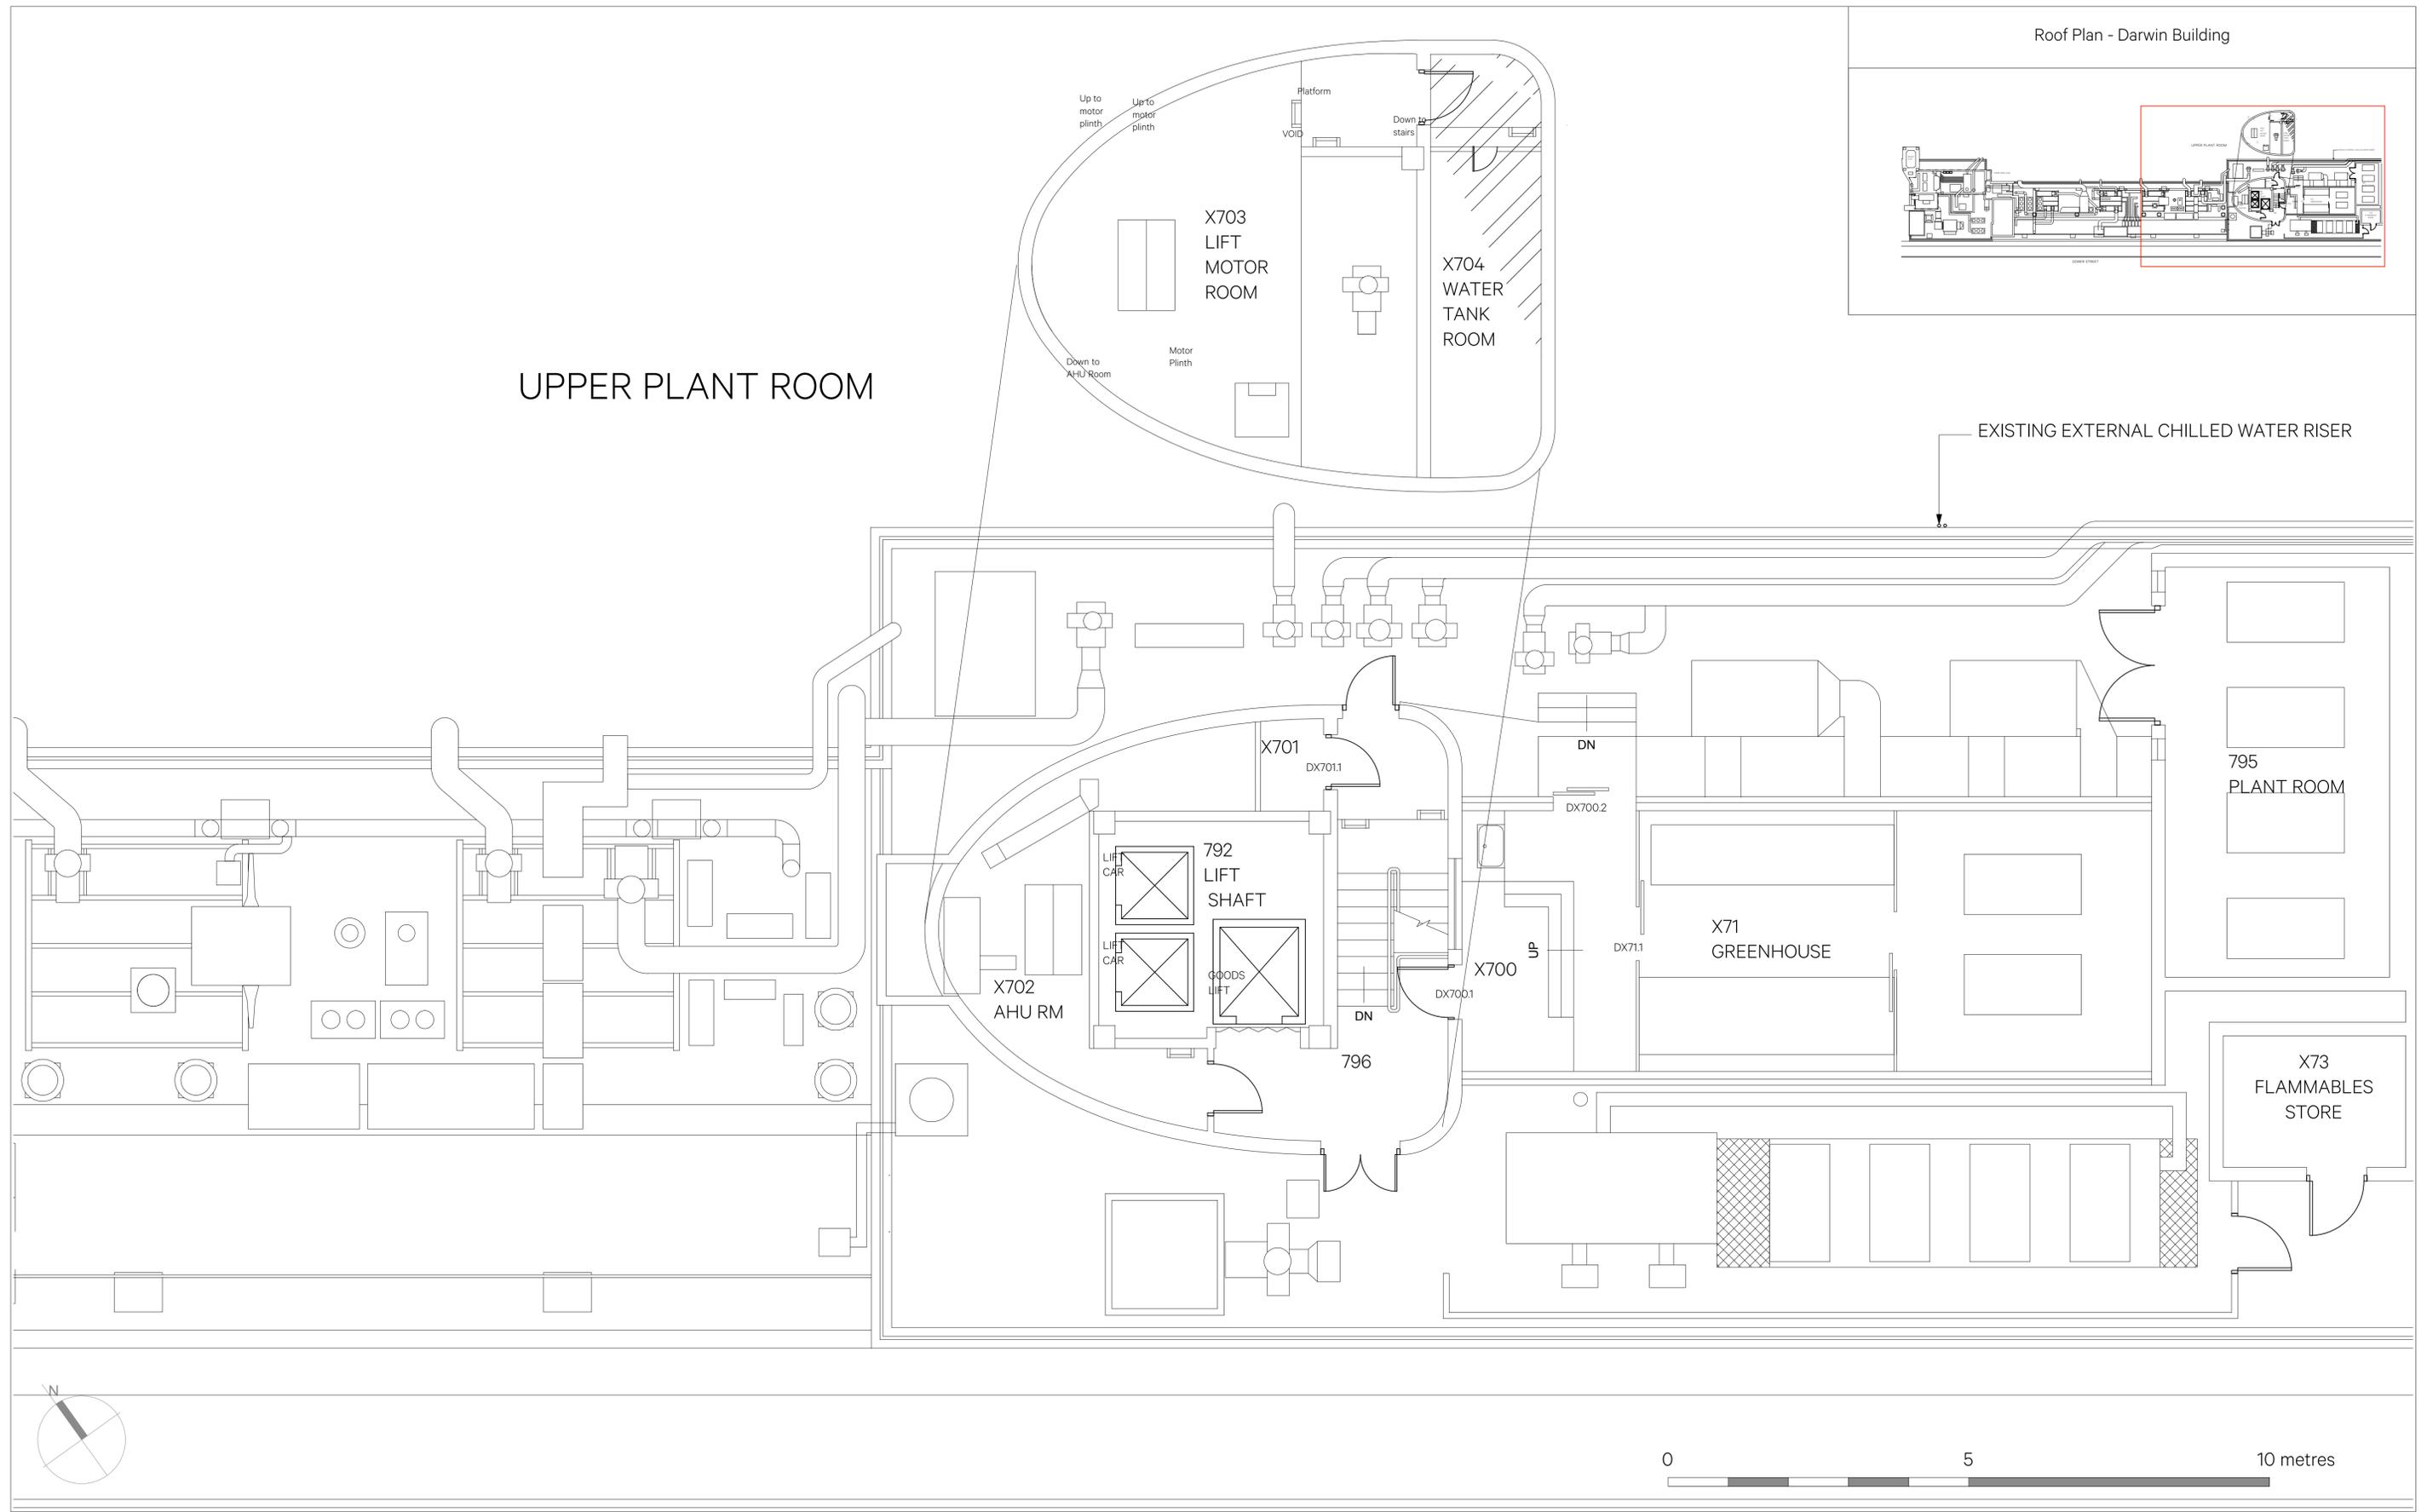

| Revision | Date | Amendment | Notes | | | Client | Project | Drawing | Scale | Date | Drawn | Revision |
|----------|----------|---------------------------------|-------|--|--|--|----------------------|--------------------------------------|-------------------|------------|-------|----------|
| A | 24.03.22 | Issued for Planning Application | | | | University College London | UCL Biosciences CLOE | Darwin Building - Existing Roof Plan | 1:50@A1/ 1:100@A3 | March 2022 | HC | A |
| | | | | | | Burwell Architects | | | | | | |
| | | | | | | info@burwellarchitects.com www.burwellarchitects.com | | | | | | |
| | | | | | | Unit 0.01 California Building Deans Gateway London SE13 7SB 020 8305 6010 | | | | | | |
| | | | | | | Project N° | Drawing N° | | | | | |
| | | | | | | 774 | 774_PL_103 | | | | | |

NO DIMENSIONS ARE TO BE SCALED FROM THIS DRAWING. THE CONTRACTOR/MANUFACTURER IS RESPONSIBLE FOR CHECKING ALL DIMENSIONS AND QUERING ANY DISCREPANCIES. THIS DRAWING IS THE PROPERTY OF BURWELL ARCHITECTS LTD. COPYRIGHT IS RESERVED BY THEM AND THE DRAWING IS ISSUED ON CONDITION THAT IT IS NOT COPIED, REPRODUCED, RETAINED OR DISCLOSED TO ANY UNAUTHORISED PERSON, EITHER WHOLLY OR IN PART, WITHOUT WRITTEN CONSENT.