

179_QSW QUICKSWOOD
12 Quickwood, London NW2 3RT

SOUTH ELEVATION - EXISTING
GENERAL ARRANGEMENT

FILE NAME.DWG
179-(00)252

PROJECT	PACKAGE	DRAWING NO.	REVISION
179	(00)	252	P2


SCALE	DATE
1:50@A3/1:70@A4	2022.04.07
OS REFERENCE LEVEL	STATUS
N/A ± 0,00 = TBC	PLANNING

ARCHITECT
DF_DC
A 42 Theobalds Road, London WC1X 8NW
T +44 (0)20 7405 9361 E info@df.network W df-dc.co.uk

GENERAL NOTES
Do not scale from this drawing. Use only annotated dimensions. All dimensions to be verified on site by contractor. All dimensions in millimetres unless otherwise noted. Any discrepancies to be notified to DF_DC and contract administrator.
Company registered in England, no. 09415285.

© 2016 DF_DC All rights reserved.

REVISIONS	
REV. DATE	AMENDMENT
07.04.2022	Rev2 Issue for planning

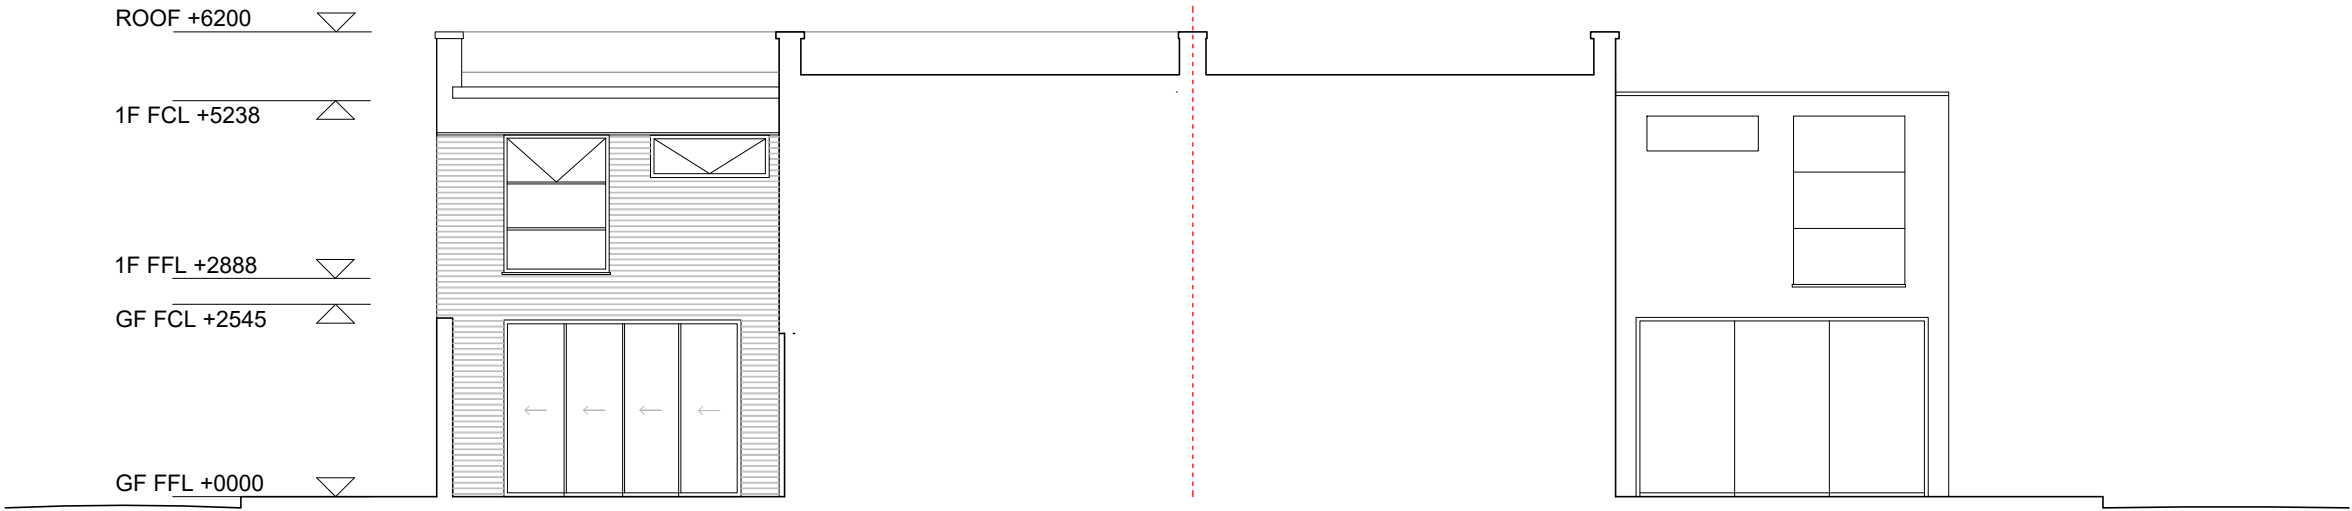

No. 12 Quickwood

No. 10 Quickwood
(not surveyed)