

186-QSO QUICKSWOOD
10 Quickswood, London NW3 3RT

REAR ELEVATION - PROPOSED
GENERAL ARRANGEMENT

FILE NAME.DWG
179-(01)250

PROJECT	PACKAGE	DRAWING NO.	REVISION
186	(01)	252	P2

SCALE	DATE
1:50@A3/1:70@A4	2022.04.07
OS REFERENCE LEVEL	STATUS
N/A ± 0,00 = TBC	PLANNING

ARCHITECT
DF_DC
A 42 Theobalds Road, London WC1X 8NW
T +44 (0)20 7405 9361 E info@df.network W df-dc.co.uk

GENERAL NOTES
Do not scale from this drawing. Use only annotated dimensions. All dimensions to be verified on site by contractor. All dimensions in millimetres unless otherwise noted. Any discrepancies to be notified to DF_DC and contract administrator.
Company registered in England, no. 09415285.

© 2016 DF_DC All rights reserved.

REVISIONS

REV. DATE	AMENDMENT



Roof +8462 ▽

2F FCL +7880 ▲


2F FFL +5530 ▽

1F FCL +5238 ▲

1F FFL +2888 ▽

GF FCL +2545 ▲

GF FFL +0000 ▽

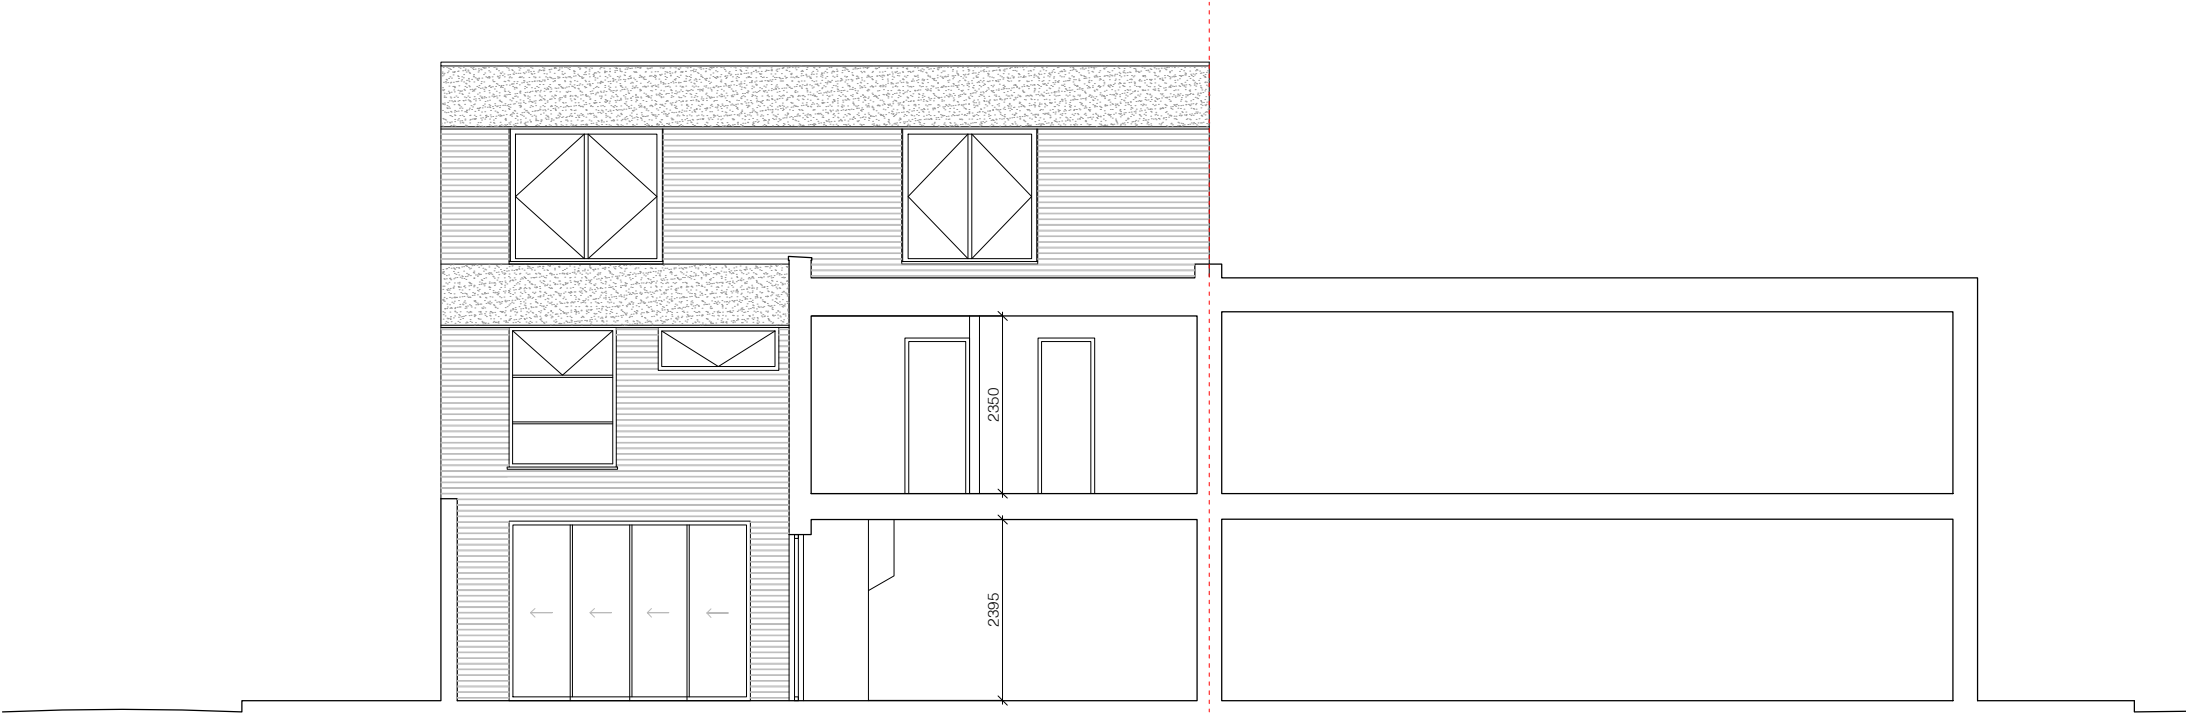

No. 10 Quickswood

No. 12 Quickswood