


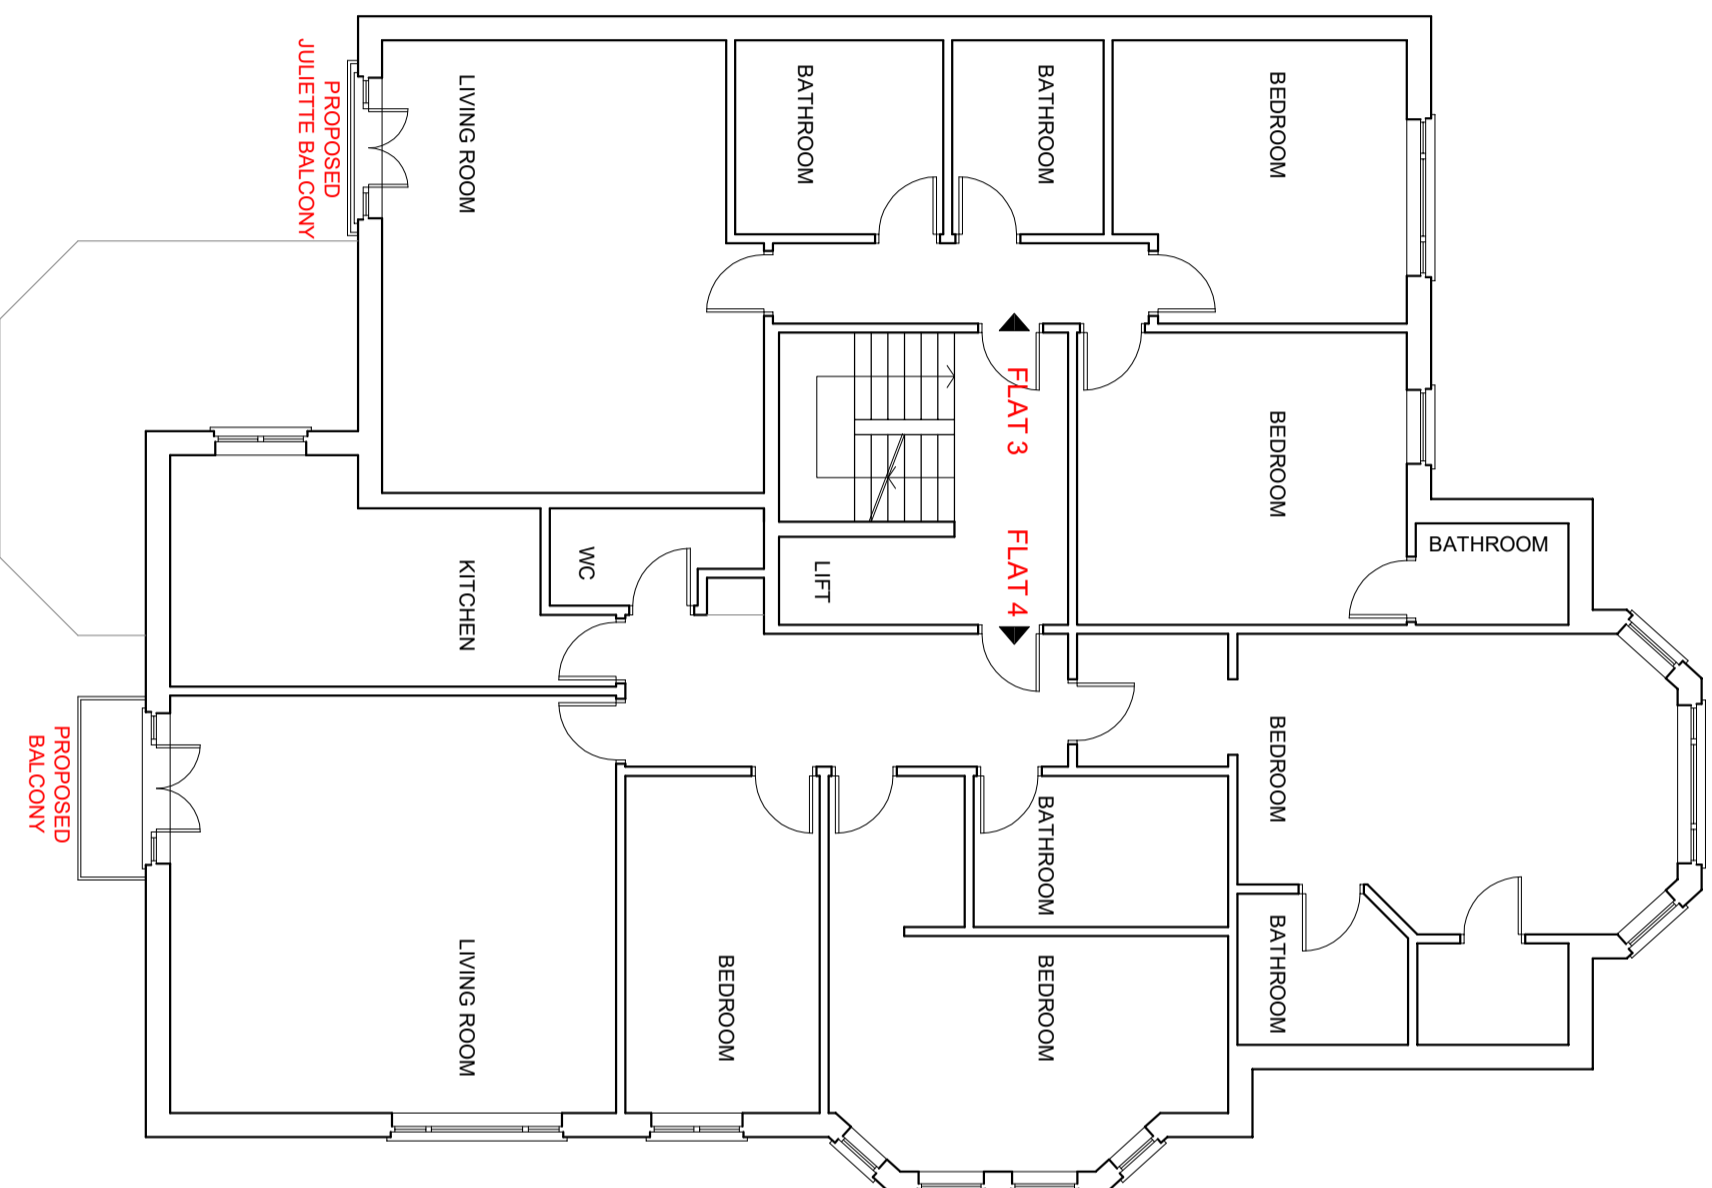

REVISIONS
REV. DATE REVISION NOTES:
A 2022.04.13 BALCONY TO FLAT 3 CHANGED TO
JULIETTE BALCONY

NUTLEY TERRACE

DALEHAM GARDENS



0m 5m

NOTES

1. Do not scale & print this drawing.
2. All dimensions are in millimeters unless otherwise stated. The contractor and each client must be responsible for their own interpretation of the drawing.
3. Report all drawing errors, omissions and discrepancies to the architect/designer.

KASIA WHITFIELD DESIGN

KASIAWHITFIELD@GMAIL.COM
1, 2023, HUNTERS
M. 07989203533

JOB 2 NUTLEY TERRACE
LONDON NW3 5BX

TITLE PROPOSED FIRST FLOOR PLAN (INDICATIVE)
FLAT 2 & FLAT 3

DATE	SCALE	STATUS
2021.12.10	1:100@A3	PLANNING

PROJECT NO.	DRAWING NO.	REVISION
NT2	PP02	A