


REVISIONS	
REV	DATE
A	2022.04.13

REVISION NOTES:
BALCONY TO FLAT 3 CHANGED TO
JULIETTE BALCONY

KEY

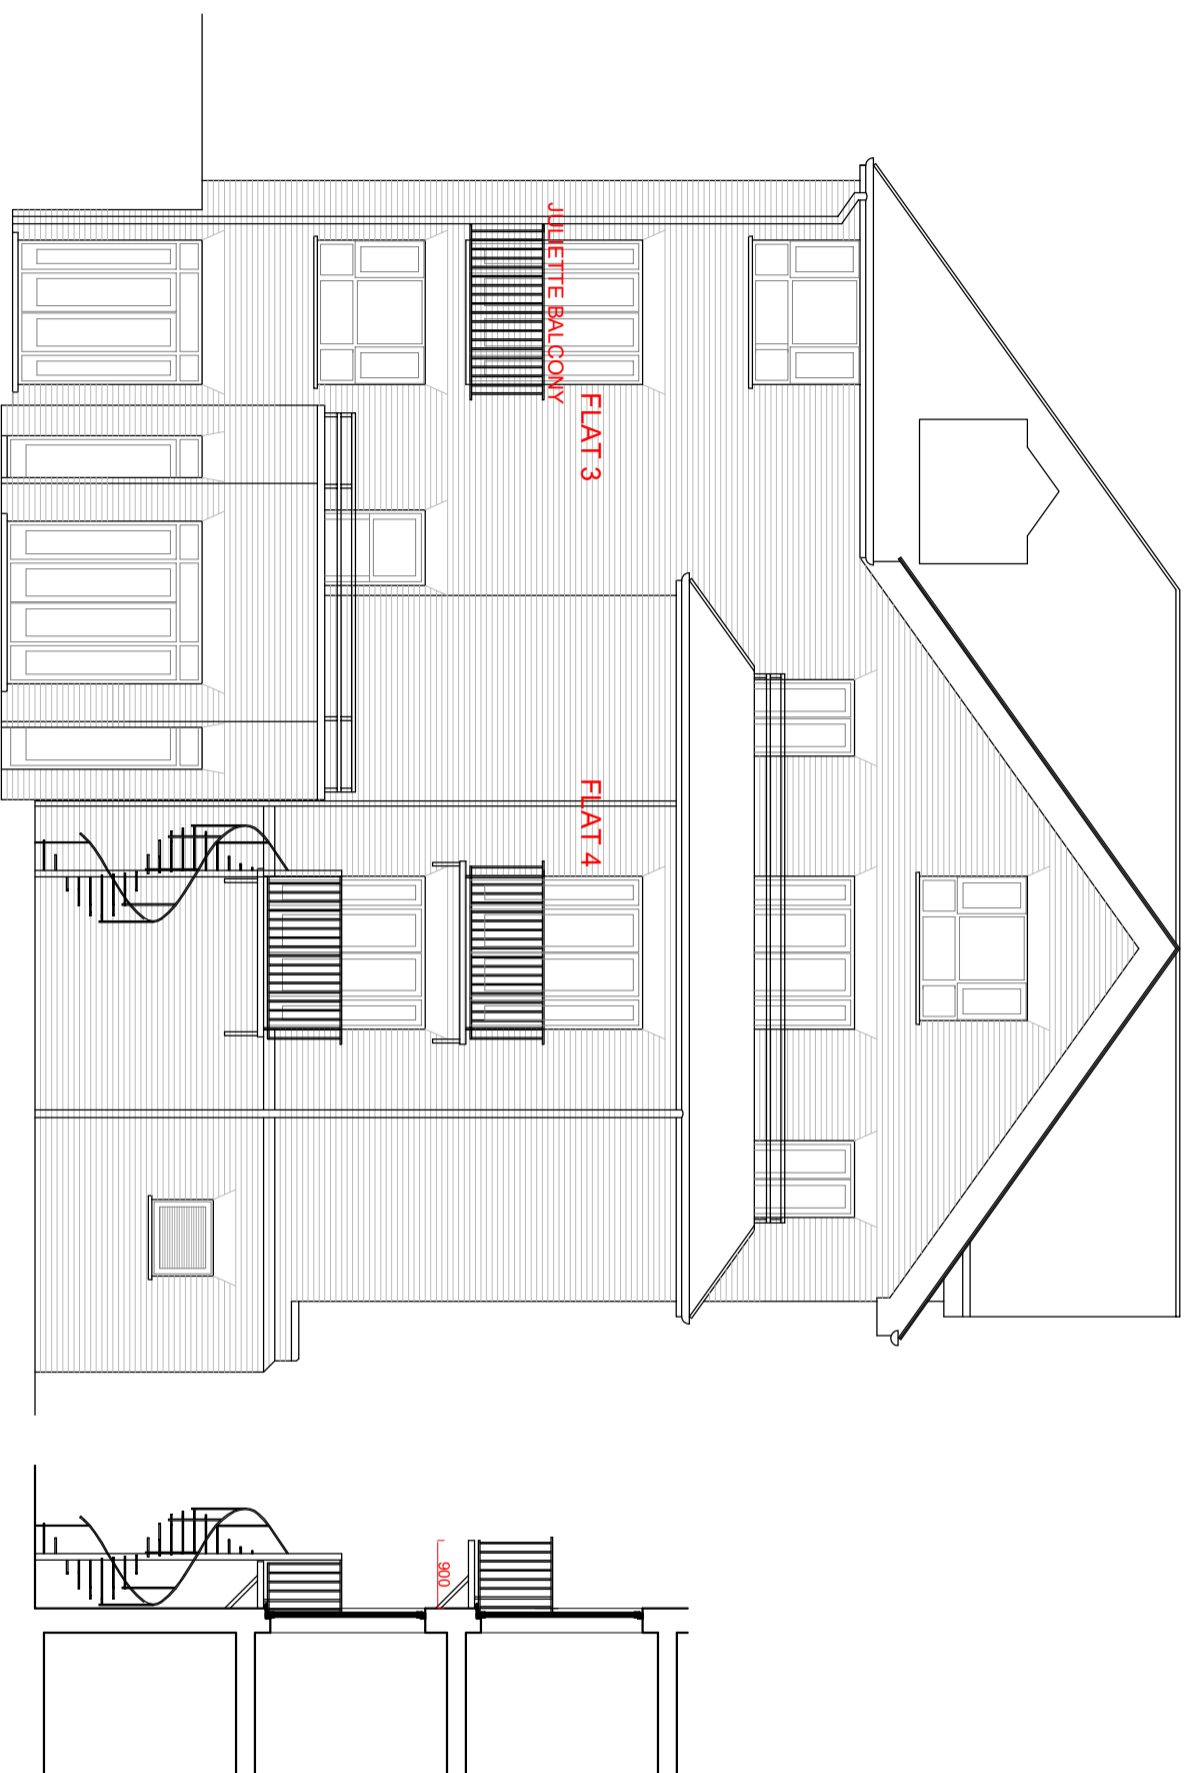

- NOTES
1. Do not scale & print this drawing.
 2. All dimensions are in millimeters unless otherwise stated. The contractor and each client must be held responsible for any errors.
 3. Report all drawing errors, omissions and discrepancies to the architect/designer.

KASIA WHITFIELD DESIGN

KASIA WHITFIELD@GMAIL.COM
1, 2023 WINDMILLERS
M. 07788203533

JOB 2 NUTTLEY TERRACE
LONDON NW3 5BX

TITLE PROPOSED REAR ELEVATION
INDICATIVE SECTION

DATE	SCALE	STATUS
2021.12.10	1:100@A3	PLANNING
PROJECT NO.	DRAWING NO.	REVISION
NT2	PP01	A