



Proposed Front Elevation

1:100

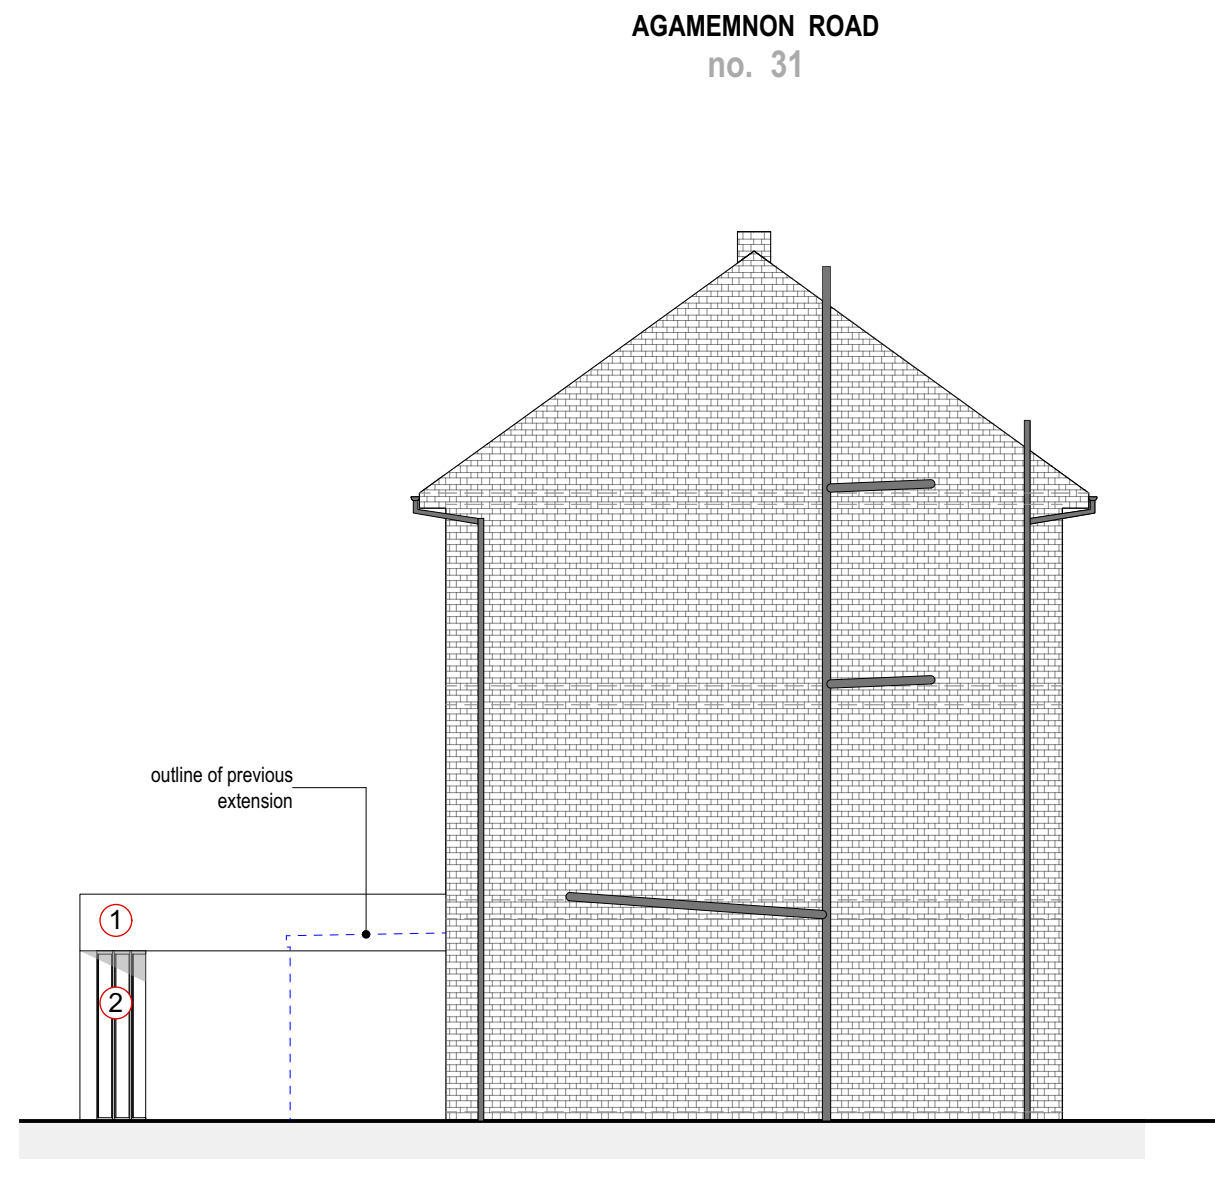

Proposed North Side Elevation

1:100

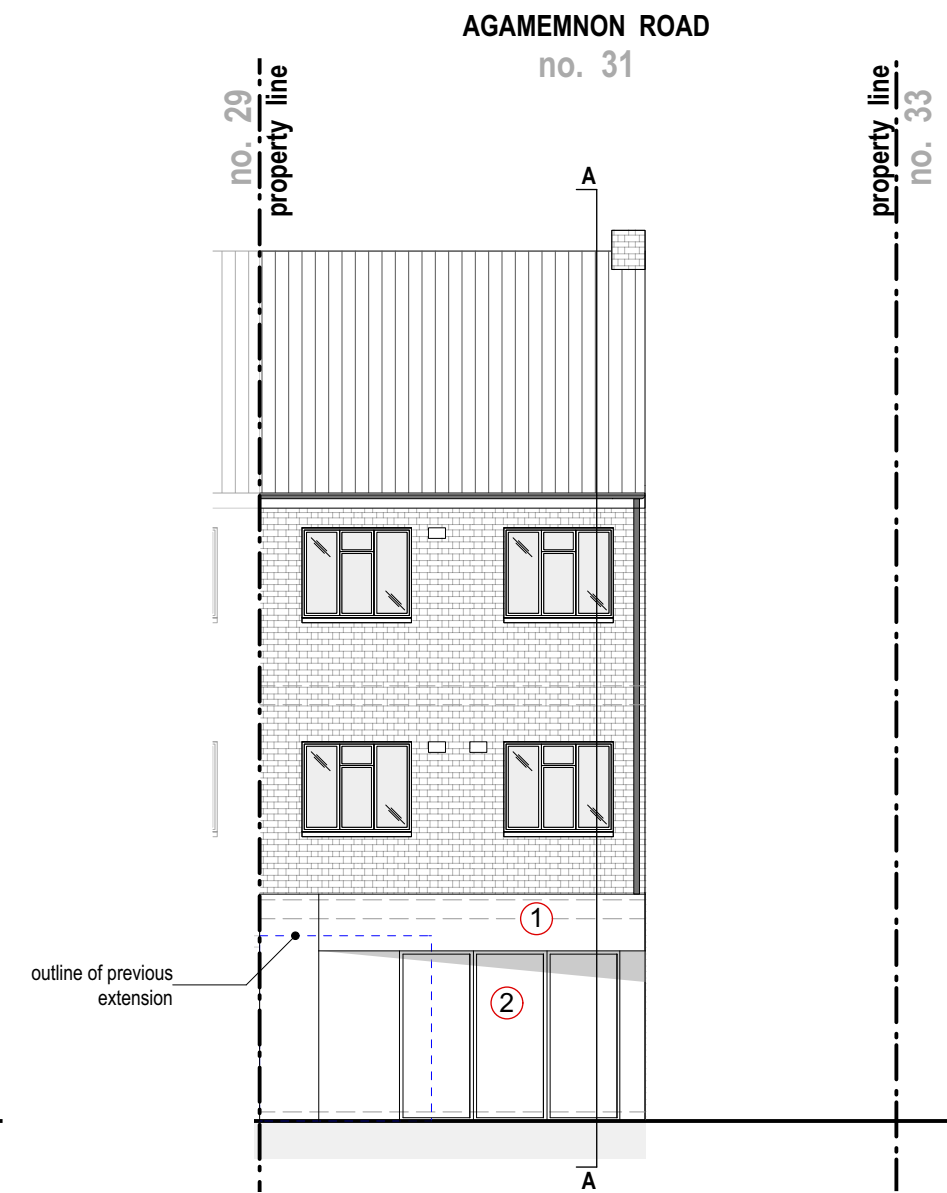

Proposed Rear Elevation

1:100

Key

- ① Single storey flat roof extension clad in brick and metal capping to the parapet.
- ② Double glazed, metal framed doors.
- ③ Double glazed, dark metal framed roof light.



<p>Rev: 00 Date: 28.02.2022 Description: Issue for client comment</p> <p>01 07.03.2022 Issue for planning</p>	<p>Project: 31 Agamemnon Road NW6 1EJ</p> <p>Dwg no: 2129 / PL.05</p> <p>Drawing: Proposed Front, Side & Rear Elevation</p>	<p style="text-align: right; font-size: 2em;">Planning</p> <p style="text-align: center; font-size: 3em;">better PAD</p> <p style="text-align: center;">love your home</p>
<p>NOTES: All dimensions in millimeters. All dimensions to be checked on site. All omissions and discrepancies to be reported to the architect immediately. This drawing is © betterPAD.</p>	<p>Date: February 2022</p> <p>Scale: as shown</p> <p style="text-align: right;">C bP D bP Rev: 01</p>	