



**Site Plan**  
Scale 1:500

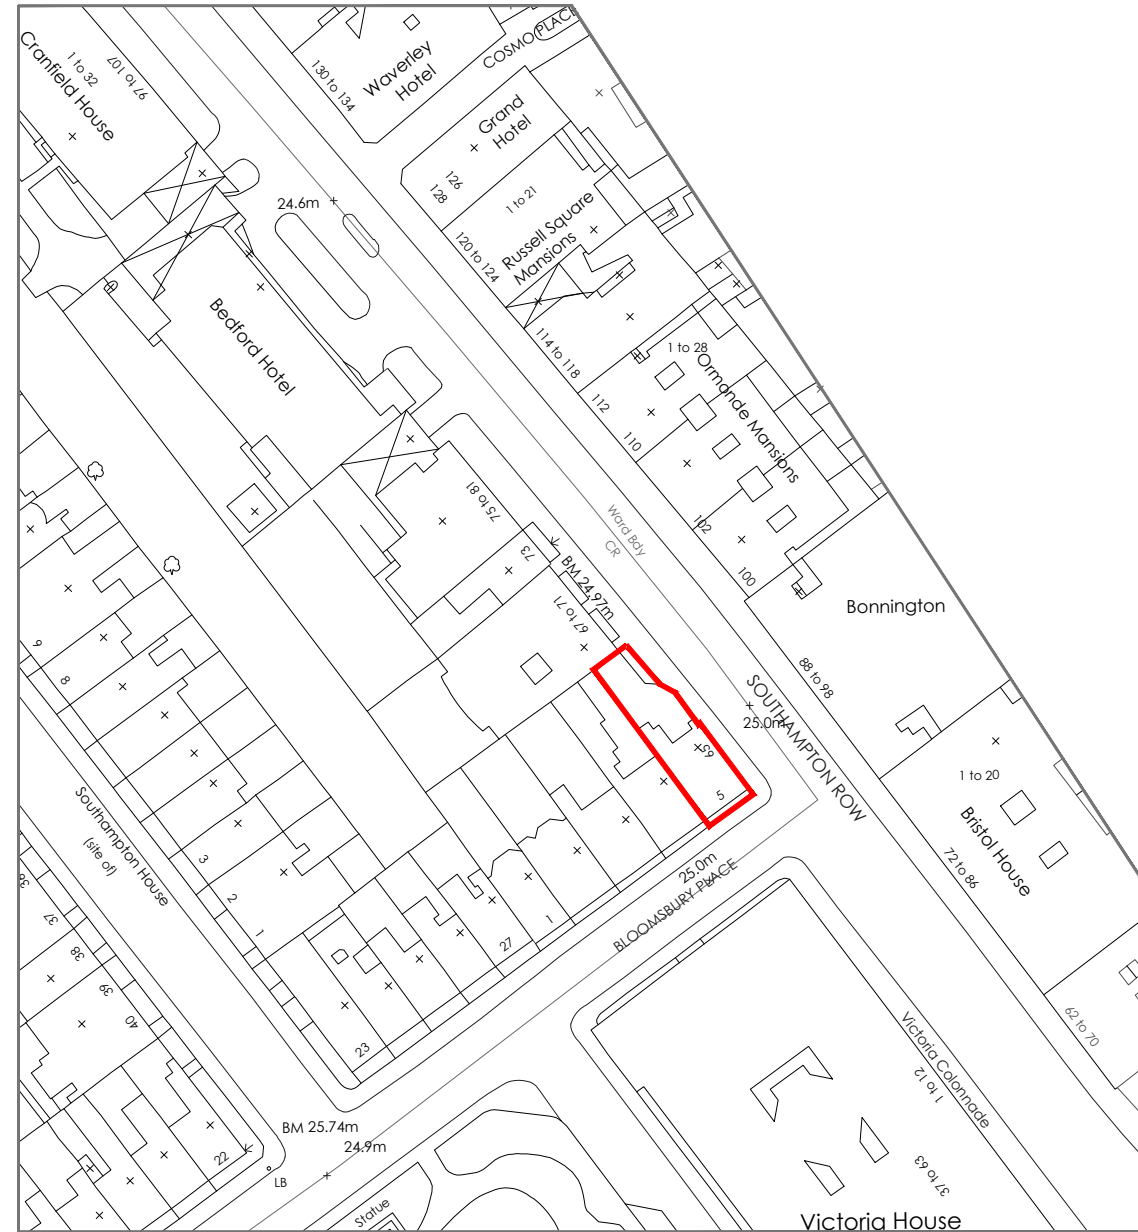

**Location Plan**  
Scale 1:1250

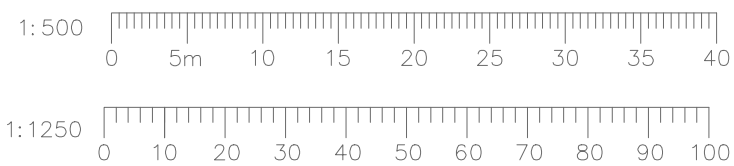

<p><b>Notes</b></p> <ul style="list-style-type: none"> <li>Any discrepancy between drawings and specification to be referred to the Surveyors.</li> <li>Scaled Dimensions should not be used.</li> <li>All drawings are to be read in conjunction with the Engineer's details &amp; any anomalies are to be reported to the Contract Administrator.</li> </ul>		
Client		
Address		
Project		
Drawing		
Drawn By		Drawn Date
Scale		
Rev	Amendments	Date
Drawing No.		Revision