
 


SITE PLAN 1:1250

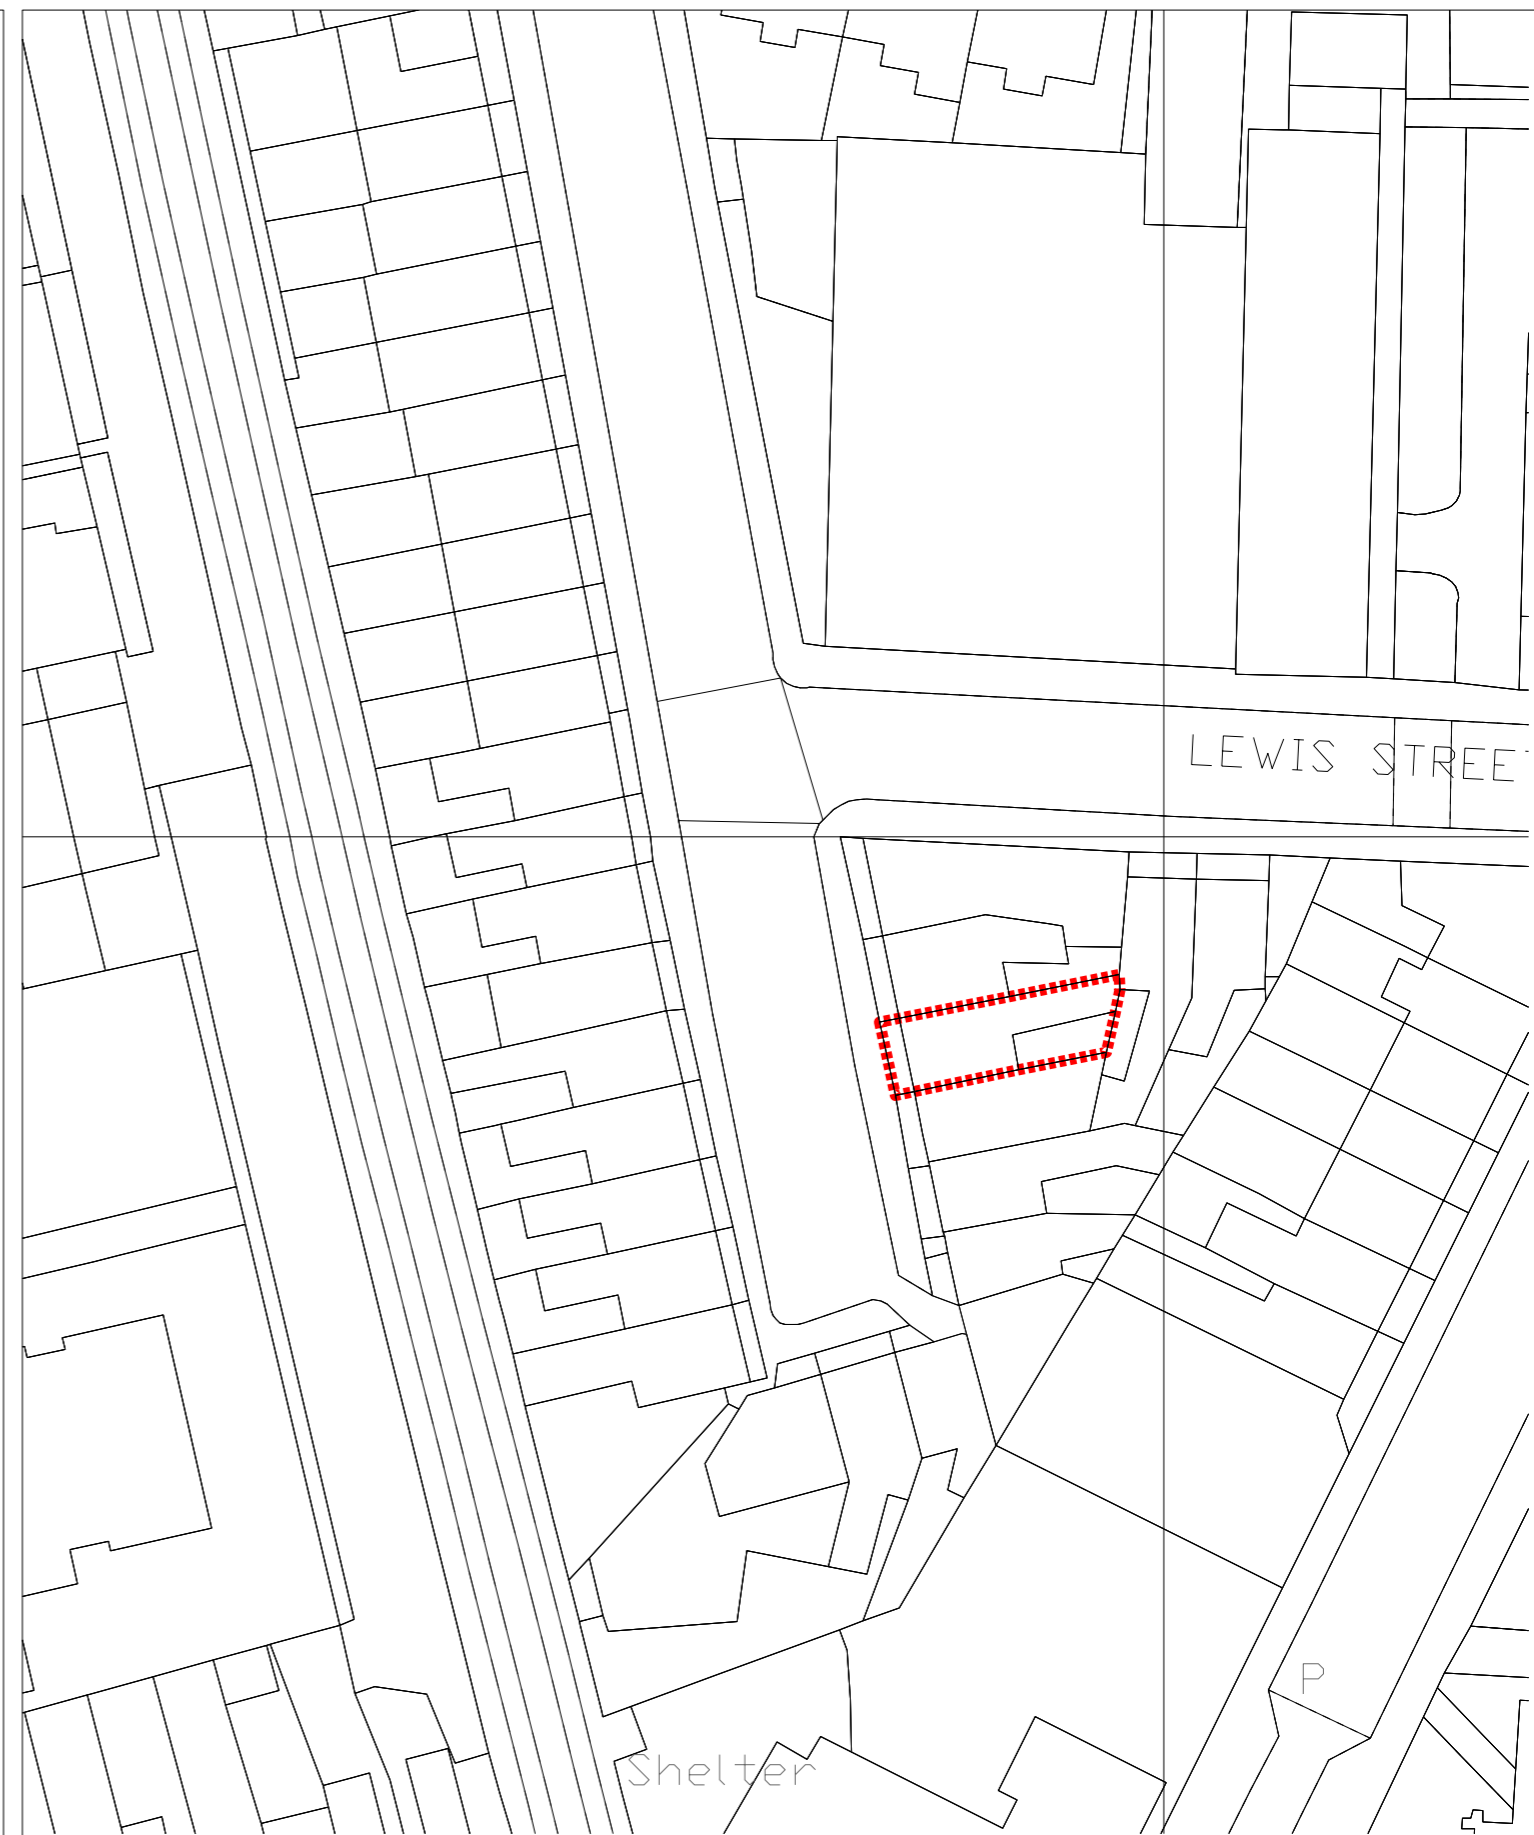

BLOCK PLAN 1:500

Rev:

Notes:

Unless stated otherwise, all dimensions are in millimetres. All dimensions to be checked and confirmed on site by contractor and as such are to be his responsibility. Any errors, omissions or discrepancies on this drawing are to be reported to the architect.

JOE WRIGHT ARCHITECTS

t: www.joewrightarchitects.co.uk e: info@joewrightarchitects.co.uk

Project: 43 Hadley Street, NW1 8TA

Extension and refurbishment

Drawing: Existing Drawing

Title: Site and Block Plans

Scale: 1:1250 & 1:500 @ A3

Drwg No: 2108-01_PL_000

Date: 11.03.22

Rev: /