


SITE PLAN 1:1250

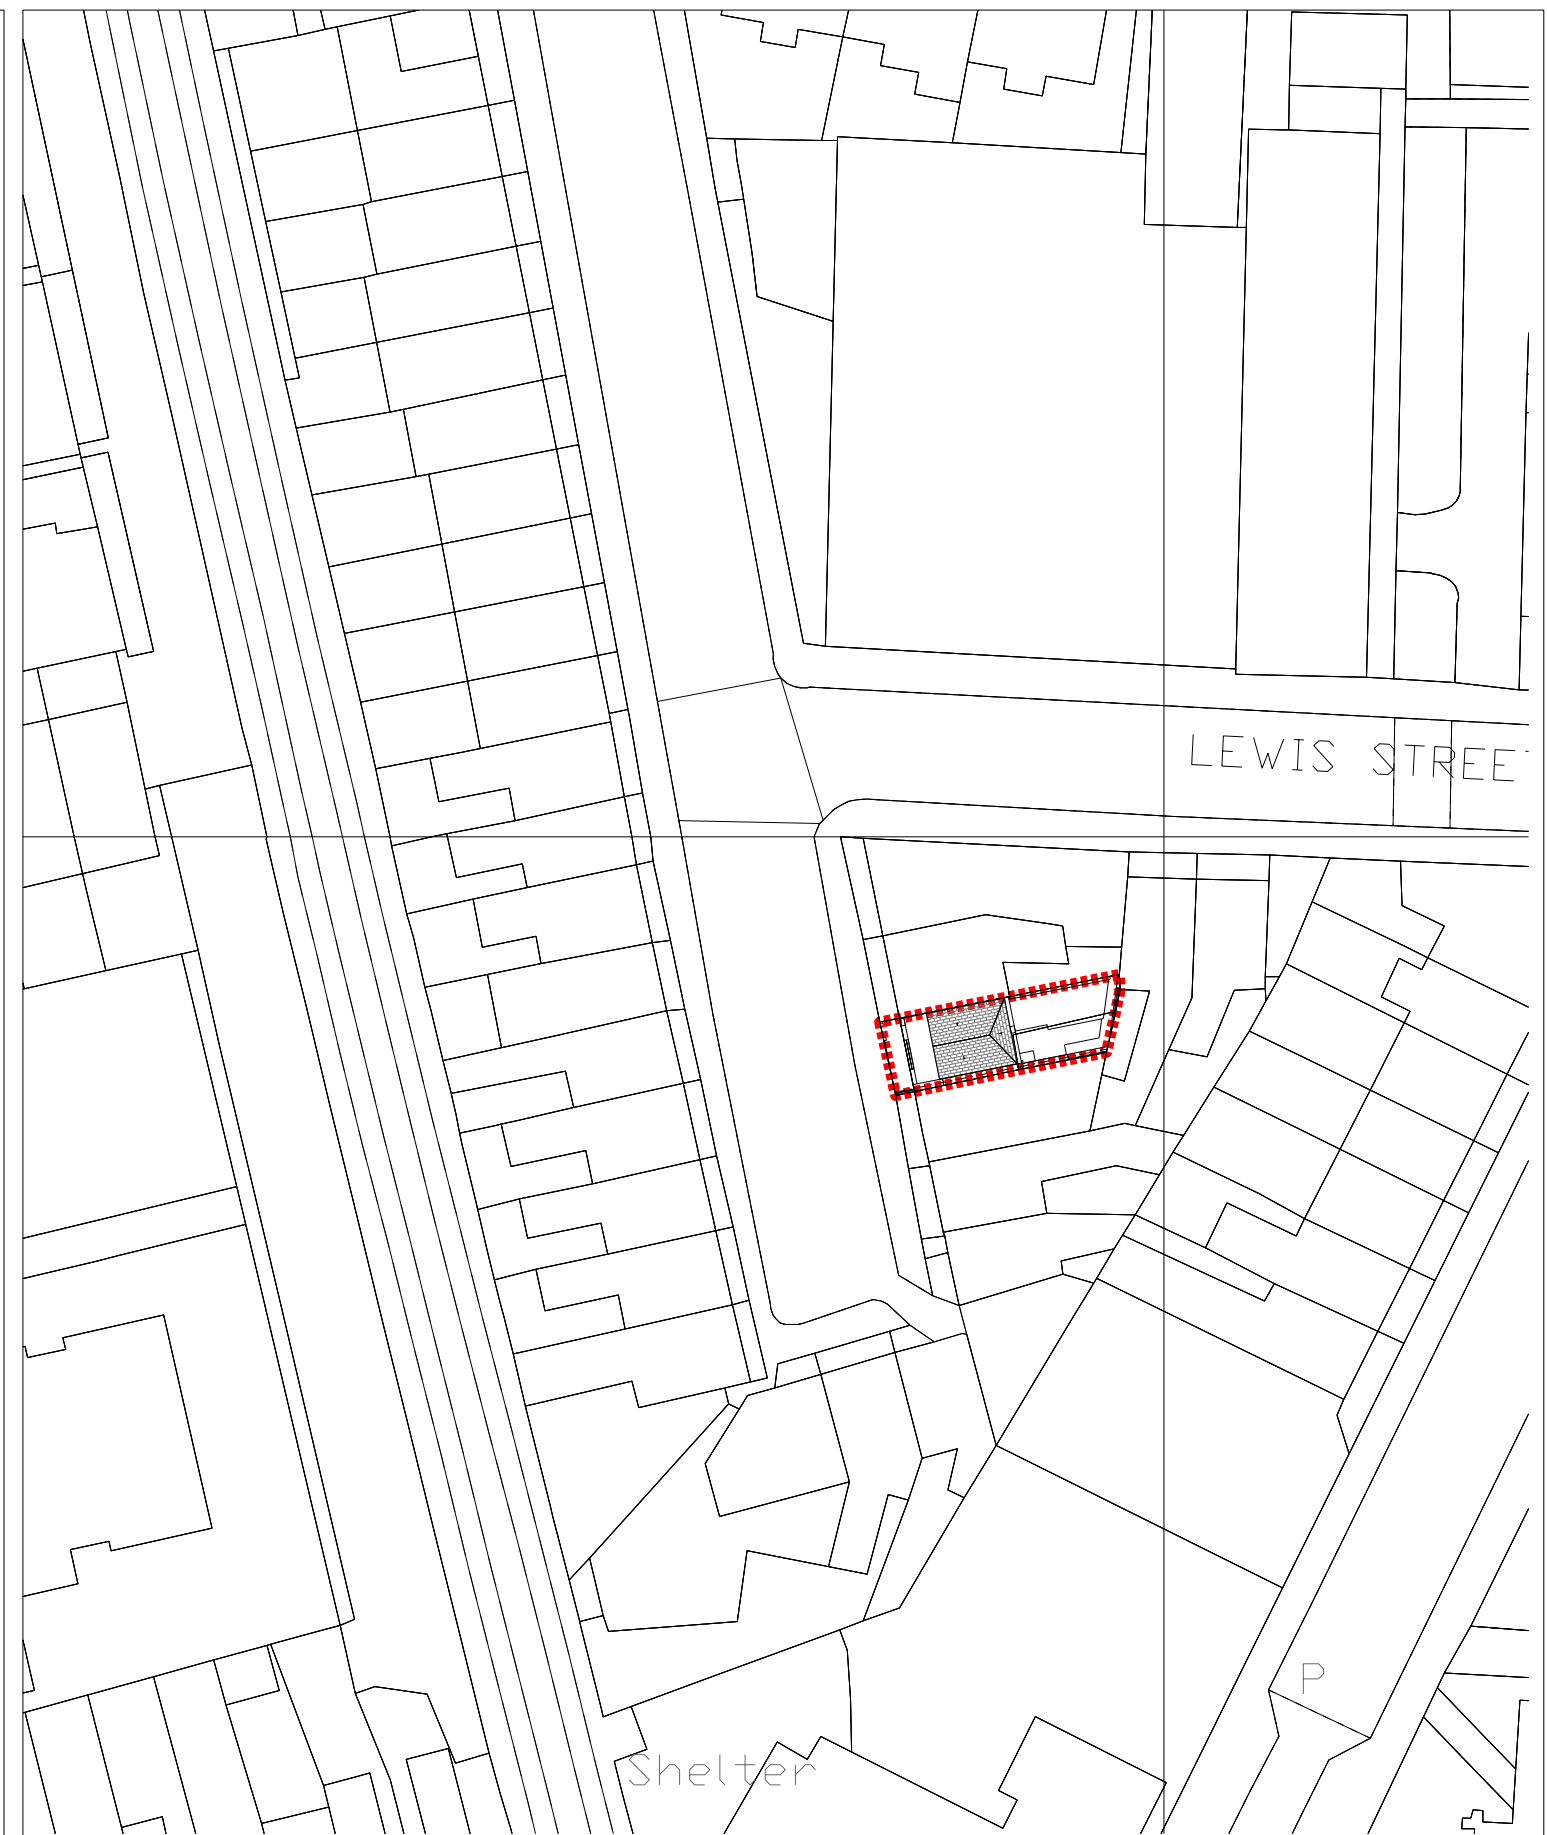

BLOCK PLAN 1:500

Rev:

Notes:

Unless stated otherwise, all dimensions are in millimetres.
All dimensions to be checked and confirmed on site by contractor and as such are to be his responsibility.
Any errors, omissions or discrepancies on this drawing are to be reported to the architect.

JOE WRIGHT ARCHITECTS

t: www.joewrightarchitects.co.uk e: info@joewrightarchitects.co.uk

Project: 43 Hadley Street, NW1 8TA

Extension and refurbishment

Drawing: Proposed Drawing


Title: Site and Block Plans

Scale: 1:1250 & 1:500 @ A3


Drwg No: 2108-01_PL_100

Date: 11.03.22


Rev: /

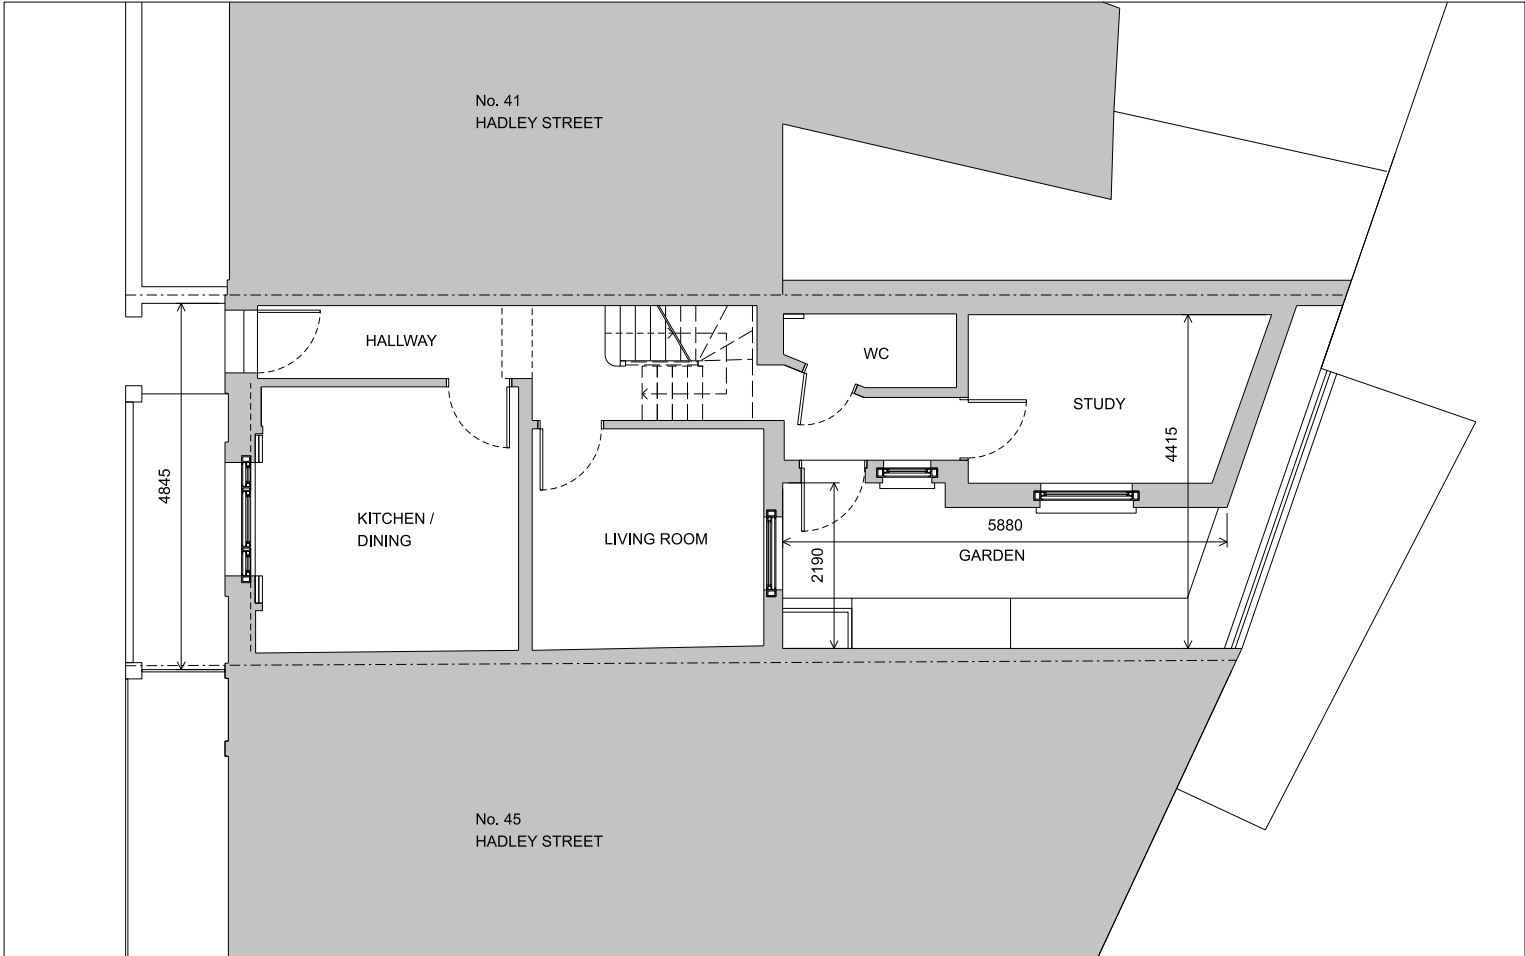


GROUND FLOOR PLAN

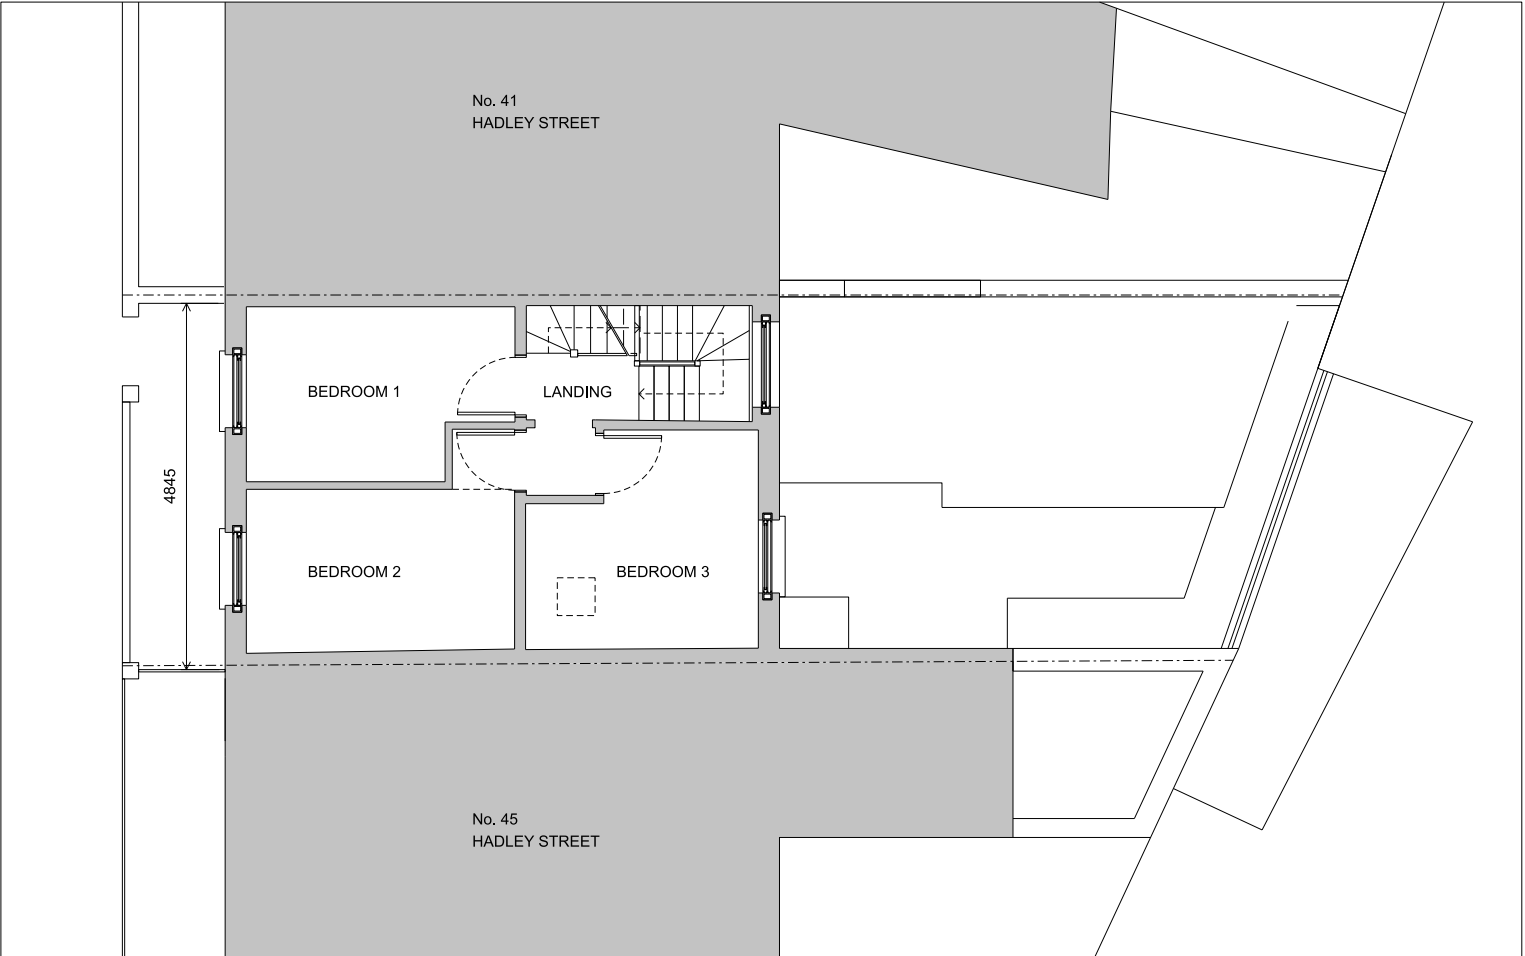

FIRST FLOOR PLAN

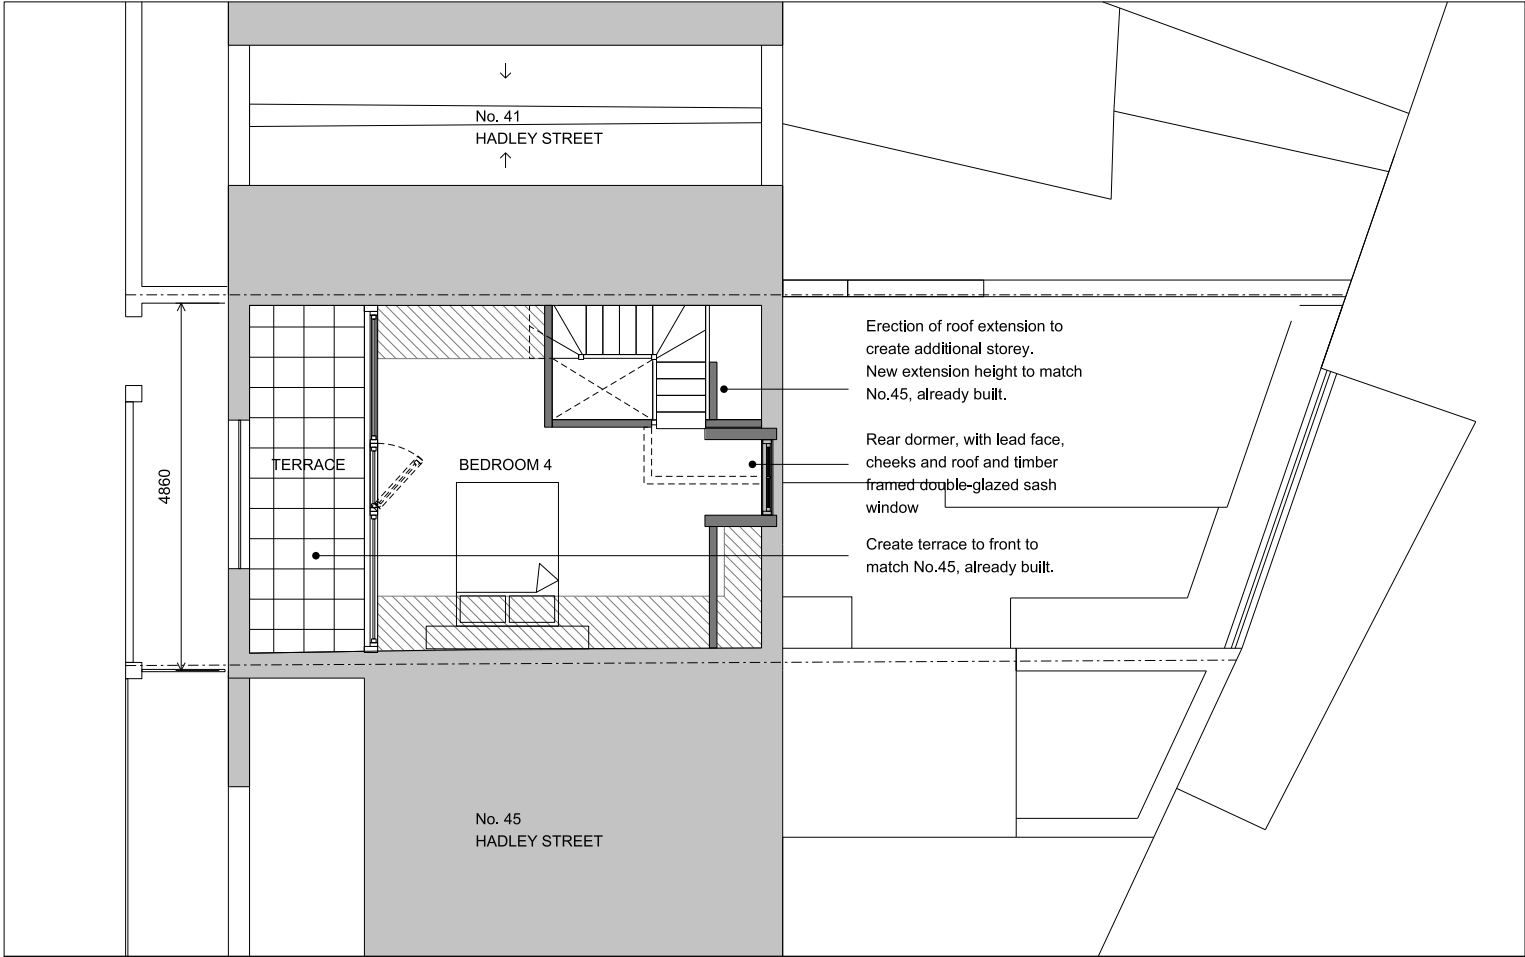

SECOND FLOOR PLAN

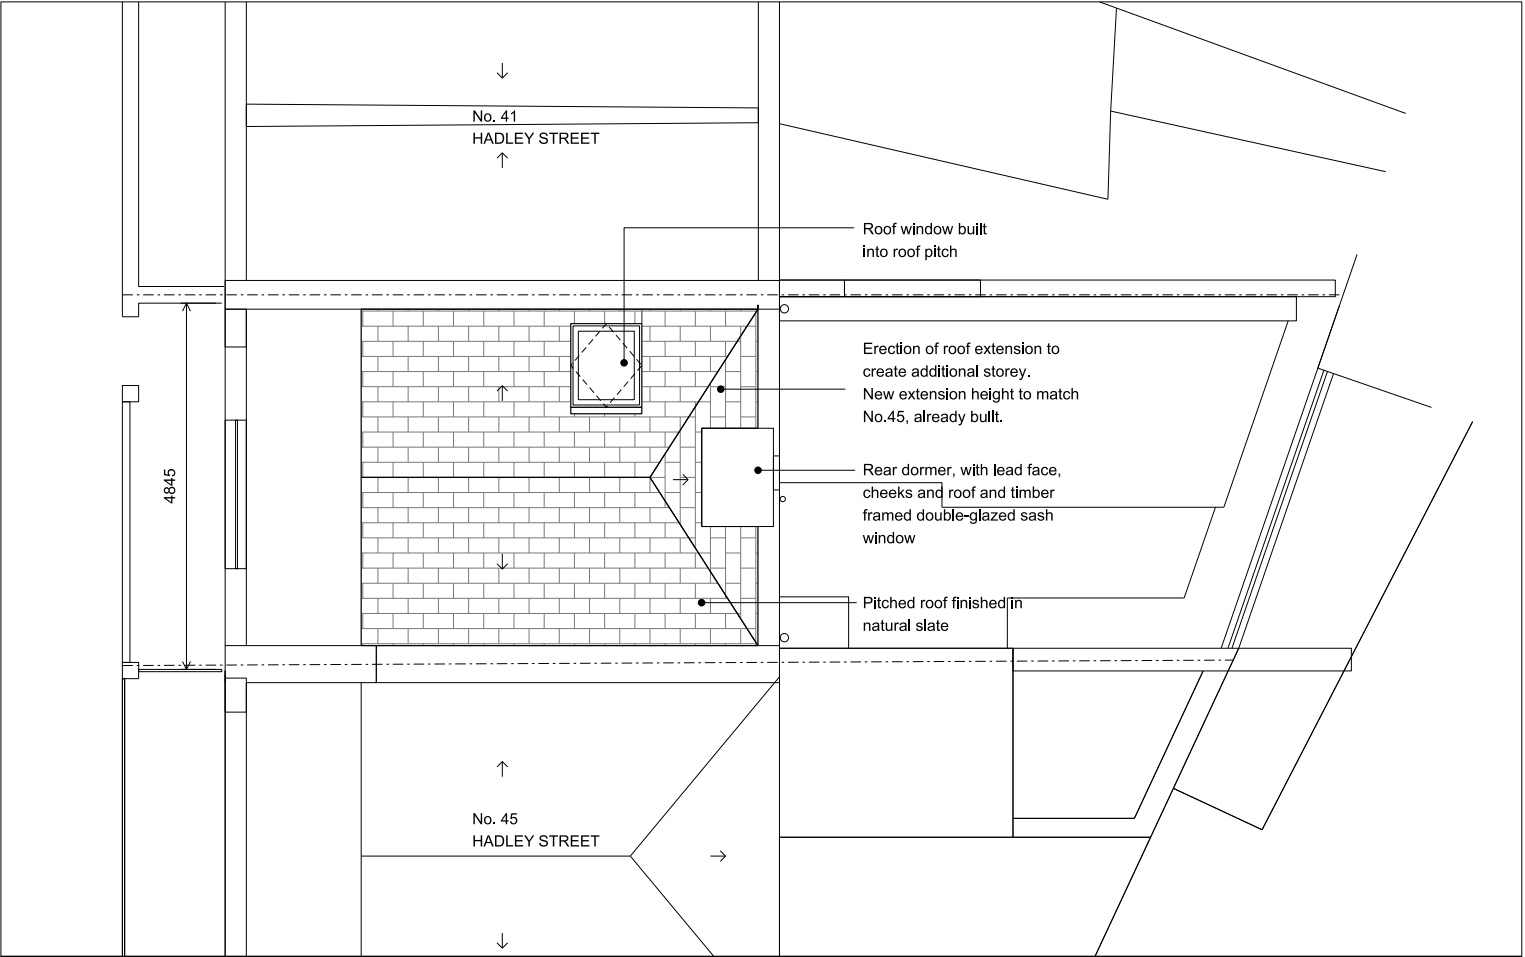

ROOF PLAN

Rev:



Notes:

Unless stated otherwise, all dimensions are in millimetres. All dimensions to be checked and confirmed on site by contractor and as such are to be his responsibility. Any errors, omissions or discrepancies on this drawing are to be reported to the architect.

JOE WRIGHT ARCHITECTS

i: www.joewrightarchitects.co.uk e: info@joewrightarchitects.co.uk

Project: 43 Hadley Street, NW1 8TA

Extension and refurbishment

Drawing: Proposed Drawings

Title: Plans

Scale: 1:100 @ A3


Drwg No: 2108-01_PL_101

Date: 23.03.22


Rev: A




FRONT ELEVATION

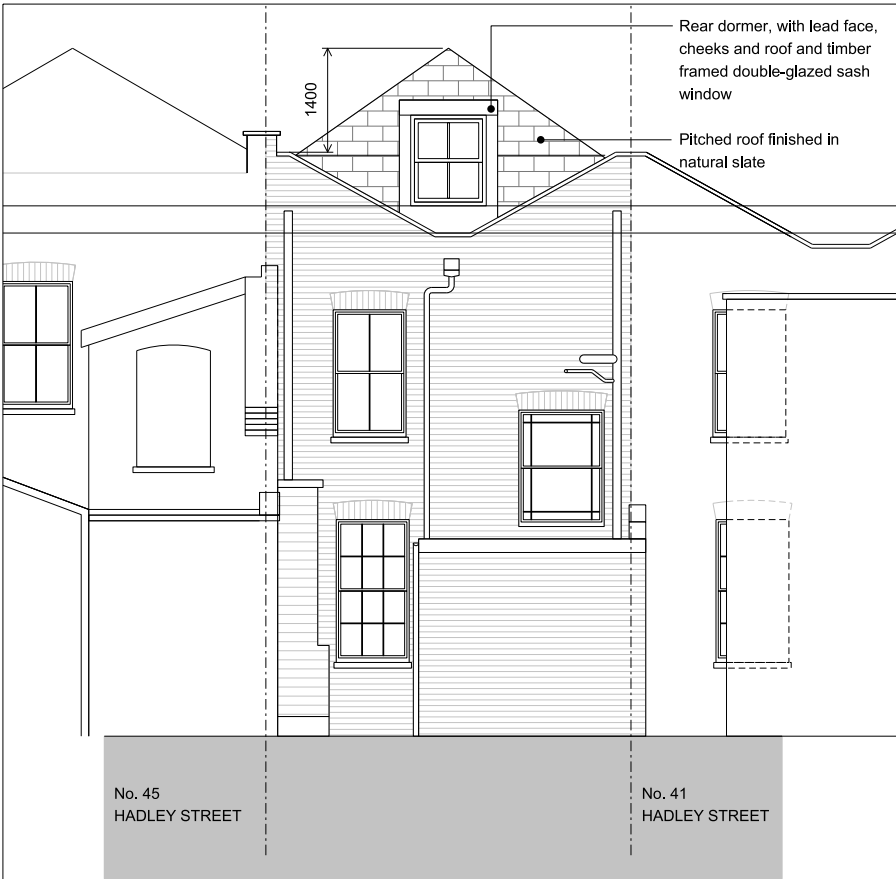

REAR ELEVATION

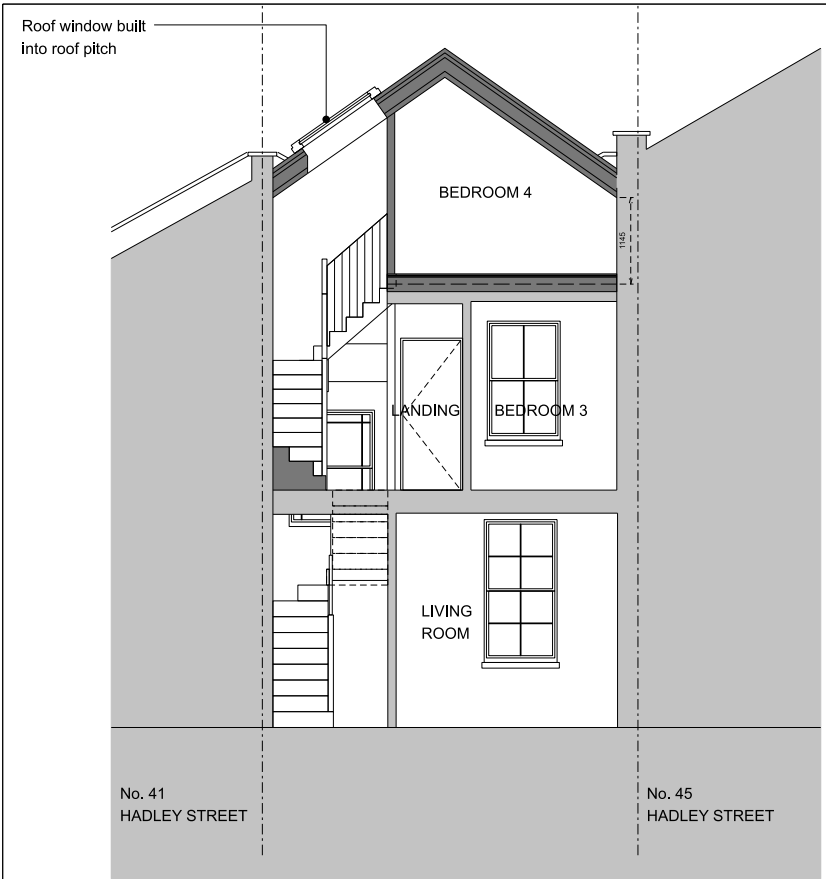


SECTION CC

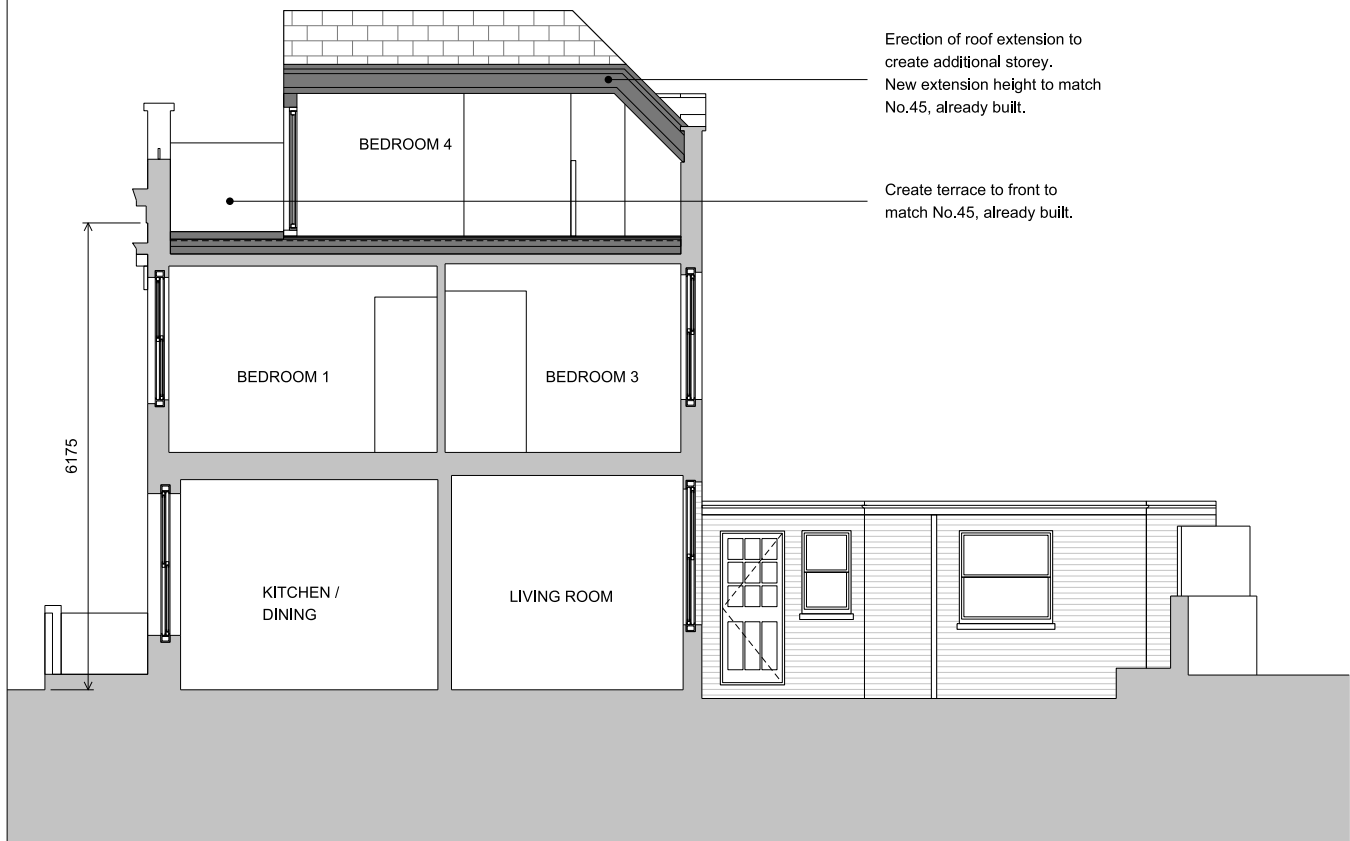

SECTION AA



SECTION BB

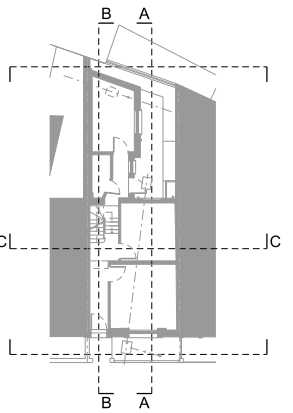

HADLEY STREET

KEY PLAN



Rev:

Notes:

Unless stated otherwise, all dimensions are in millimetres. All dimensions to be checked and confirmed on site by contractor and as such are to be his responsibility. Any errors, omissions or discrepancies on this drawing are to be reported to the architect.

JOE WRIGHT ARCHITECTS

i: www.joewrightarchitects.co.uk e: info@joewrightarchitects.co.uk

Project: 43 Hadley Street, NW1 8TA

Extension and refurbishment

Drawing: Proposed Drawings

Title: Elevations and Sections

Scale: 1:100 @ A3

Drwg No: 2108-01_PL_102

Date: 19.04.22

Rev: B

