



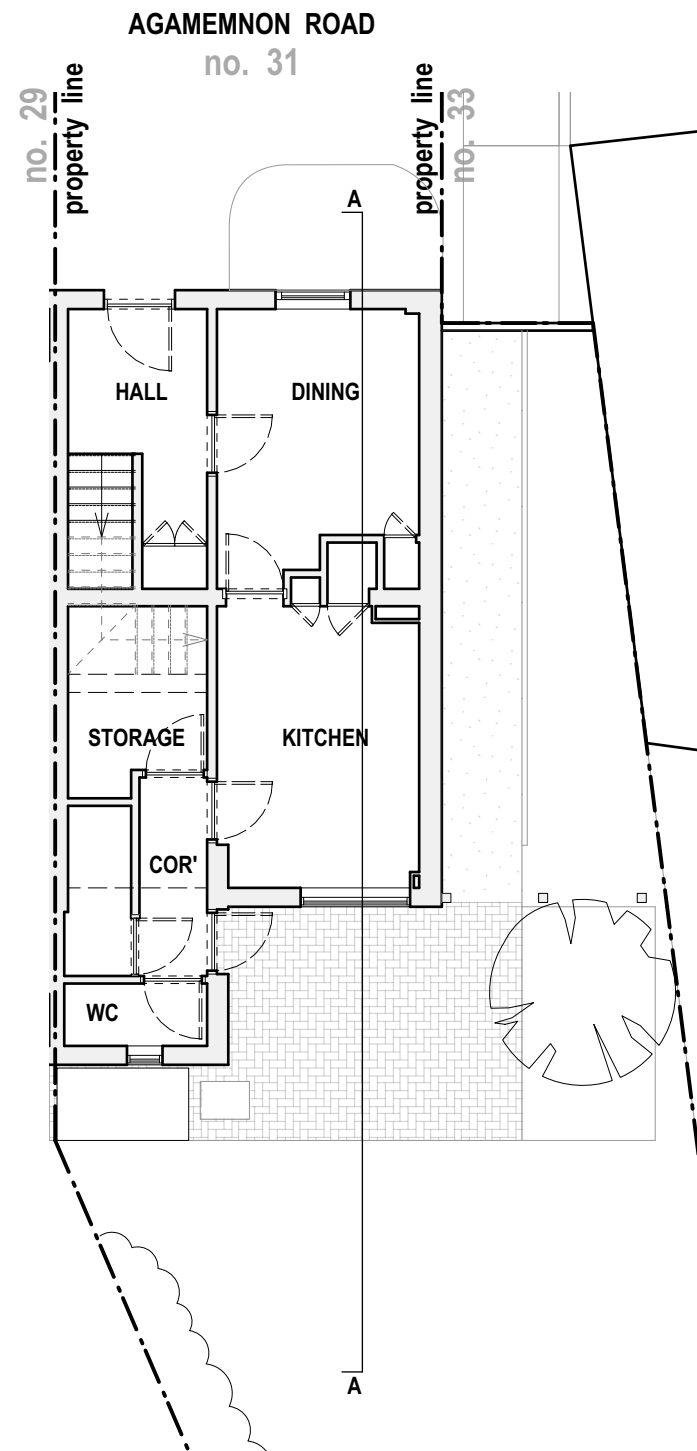


Existing Ground Floor Plan

1:100

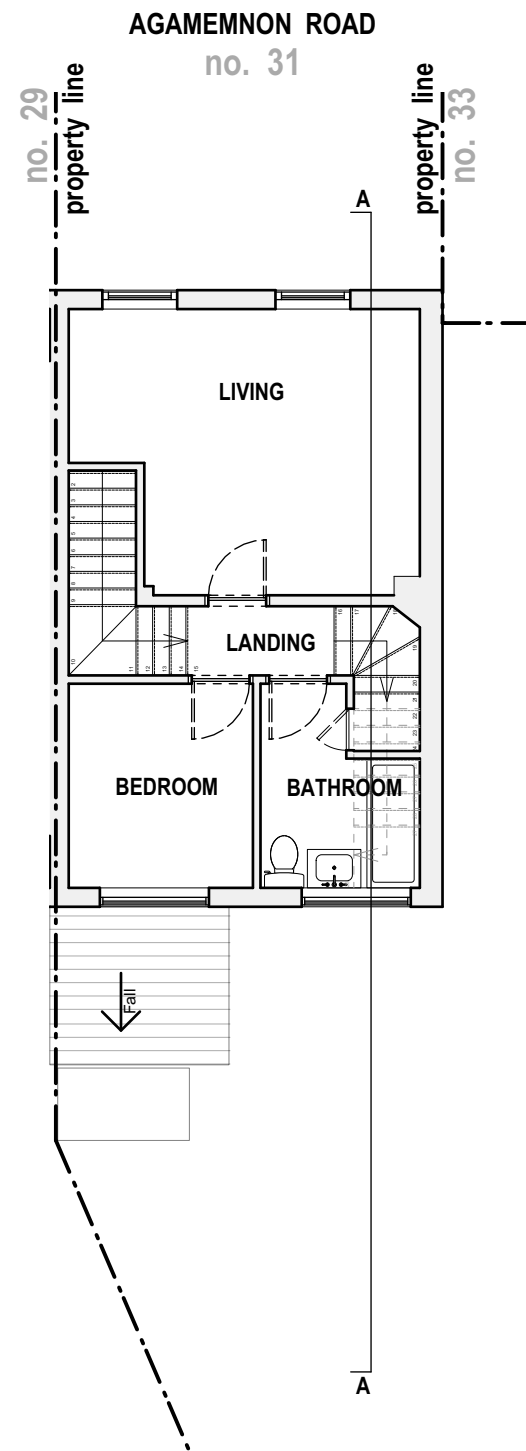


Existing First Floor Plan

1:100

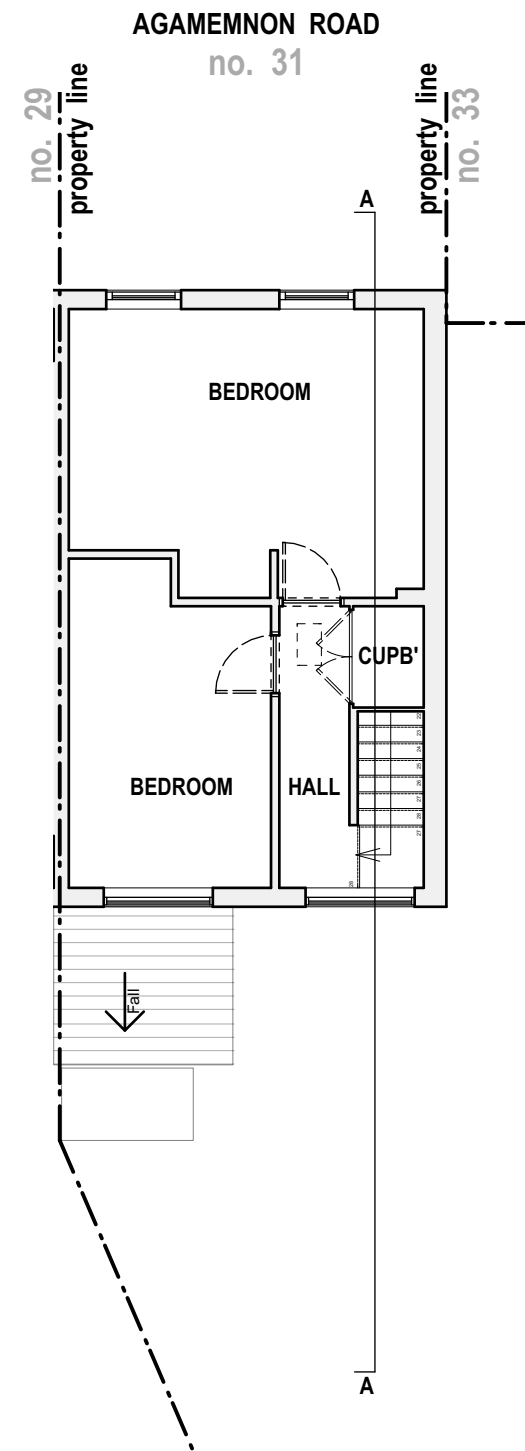


Existing Second Floor Plan

1:100

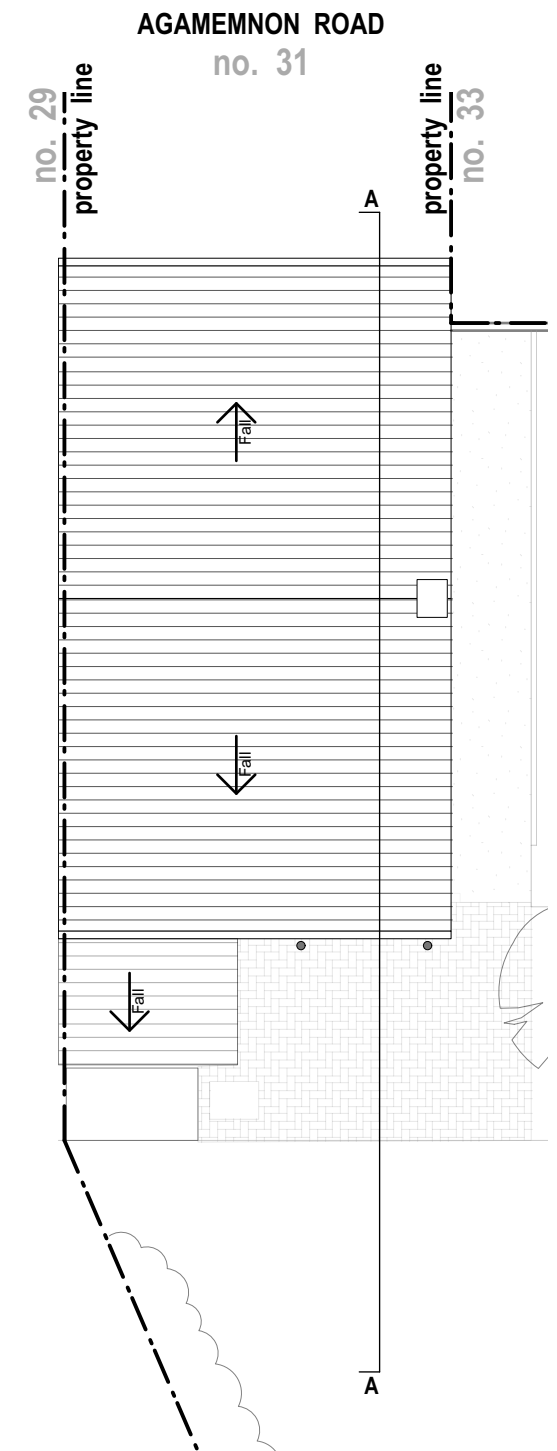

Existing Roof Plan

1:100

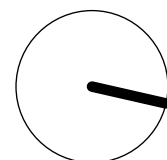

Rev: 00 Date: 28.02.2022 Description: Issue for planning

NOTES: All dimensions in millimeters. All dimensions to be checked on site. All omissions and discrepancies to be reported to the architect immediately. This drawing is © betterPAD.

Project: **31 Agamemnon Road
NW6 1EJ**

Dwg no: **2129 / PL.01**

Drawing: **Existing Floor Plans**

Date: February 2022
Scale: as shown

C
bP

D
bP

Rev:

00

W www.betterpad.co.uk
E hello@betterpad.co.uk

Planning

better **PAD**

love your home