


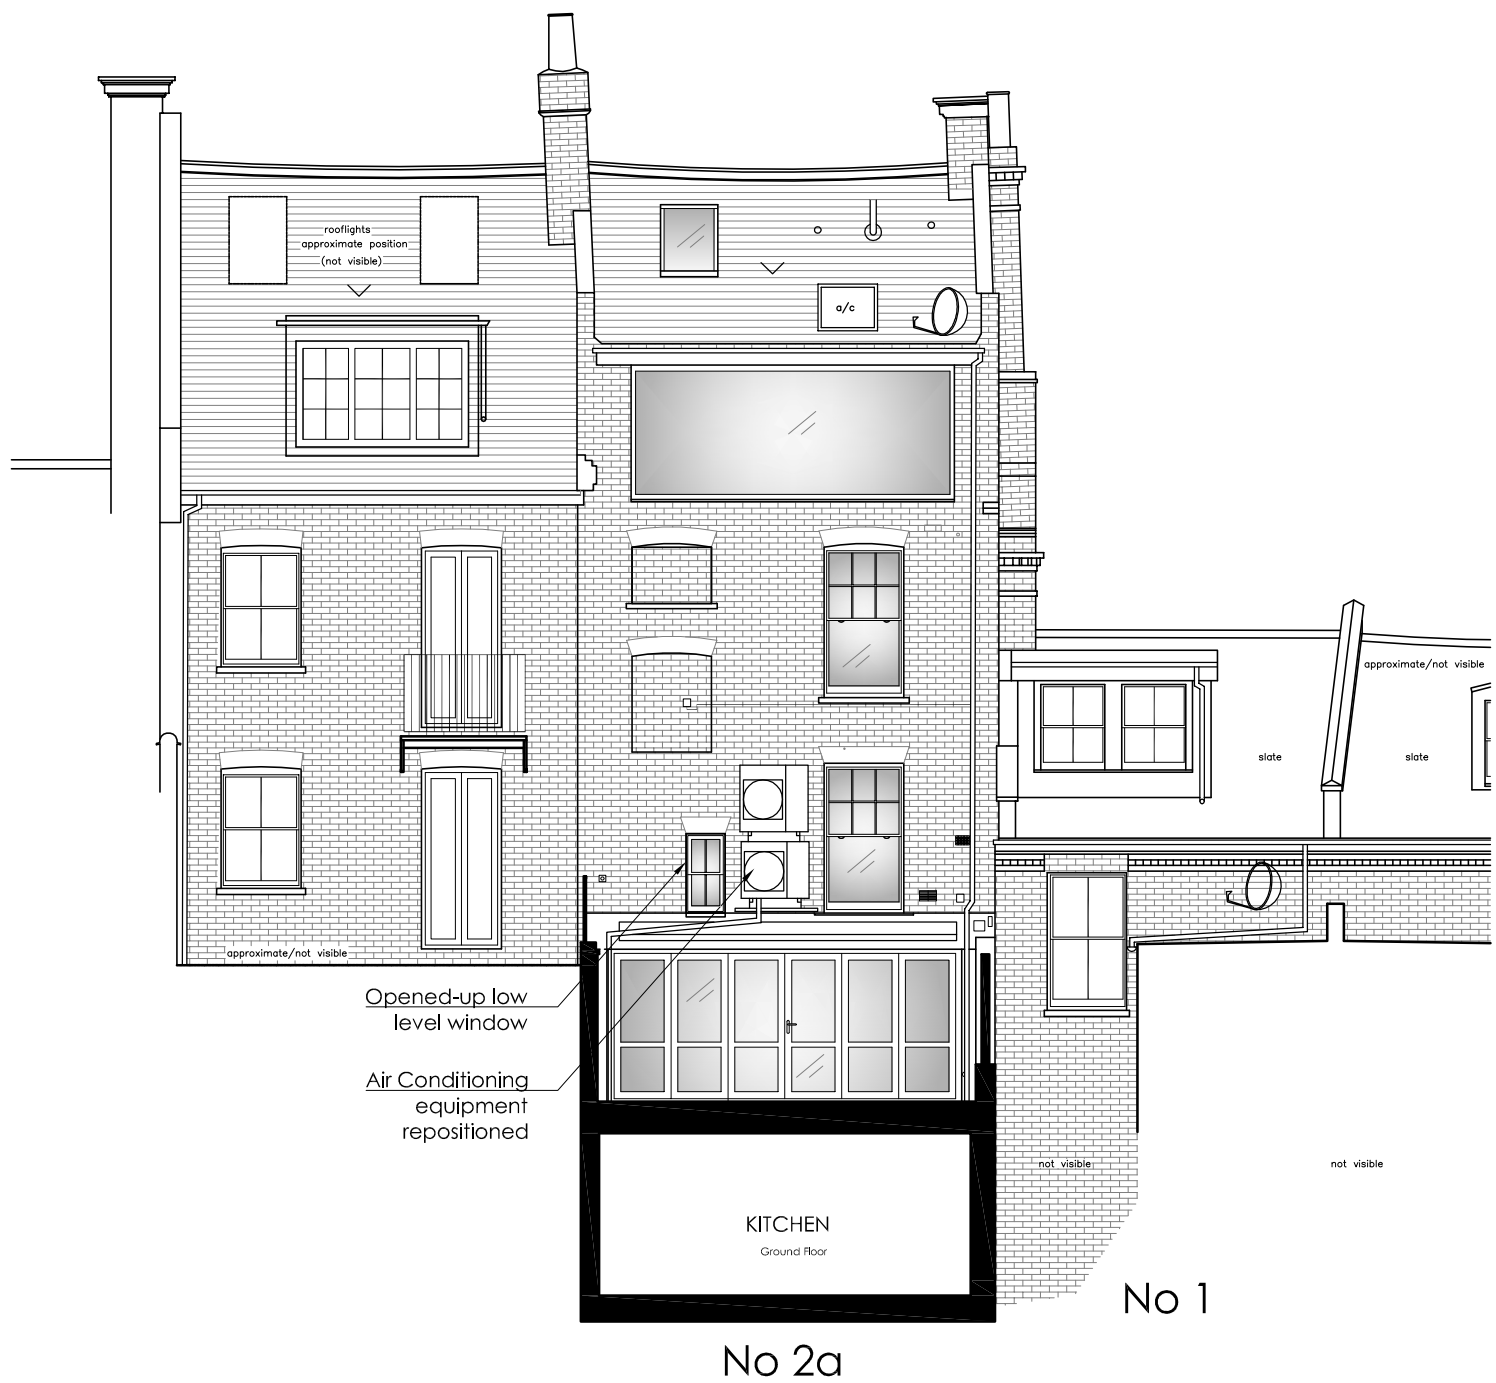

0 1 2 3 4 5 6 7 8 9 10 m

SCALE BAR 1:100

judd. architecture ltd.
architecture - services - interior design

2 McArthur Drive, Kings Hill, West Malling, Kent.
ME19 4GW

simon@jas-td.com
tel: 07817 808 909

project:
drawing title:
scale:
size:
date:

2A Well Road
Pr Rear Elevation
1:100
A4
March 2022

drawn:
job ref:
dwg no.:
rev.:

MS
2104
PR09
B

General Notes: Do not scale drawings. Use
figured dimensions only. All dimensions to be
checked on site with discrepancies reported
immediately to the Architect.