

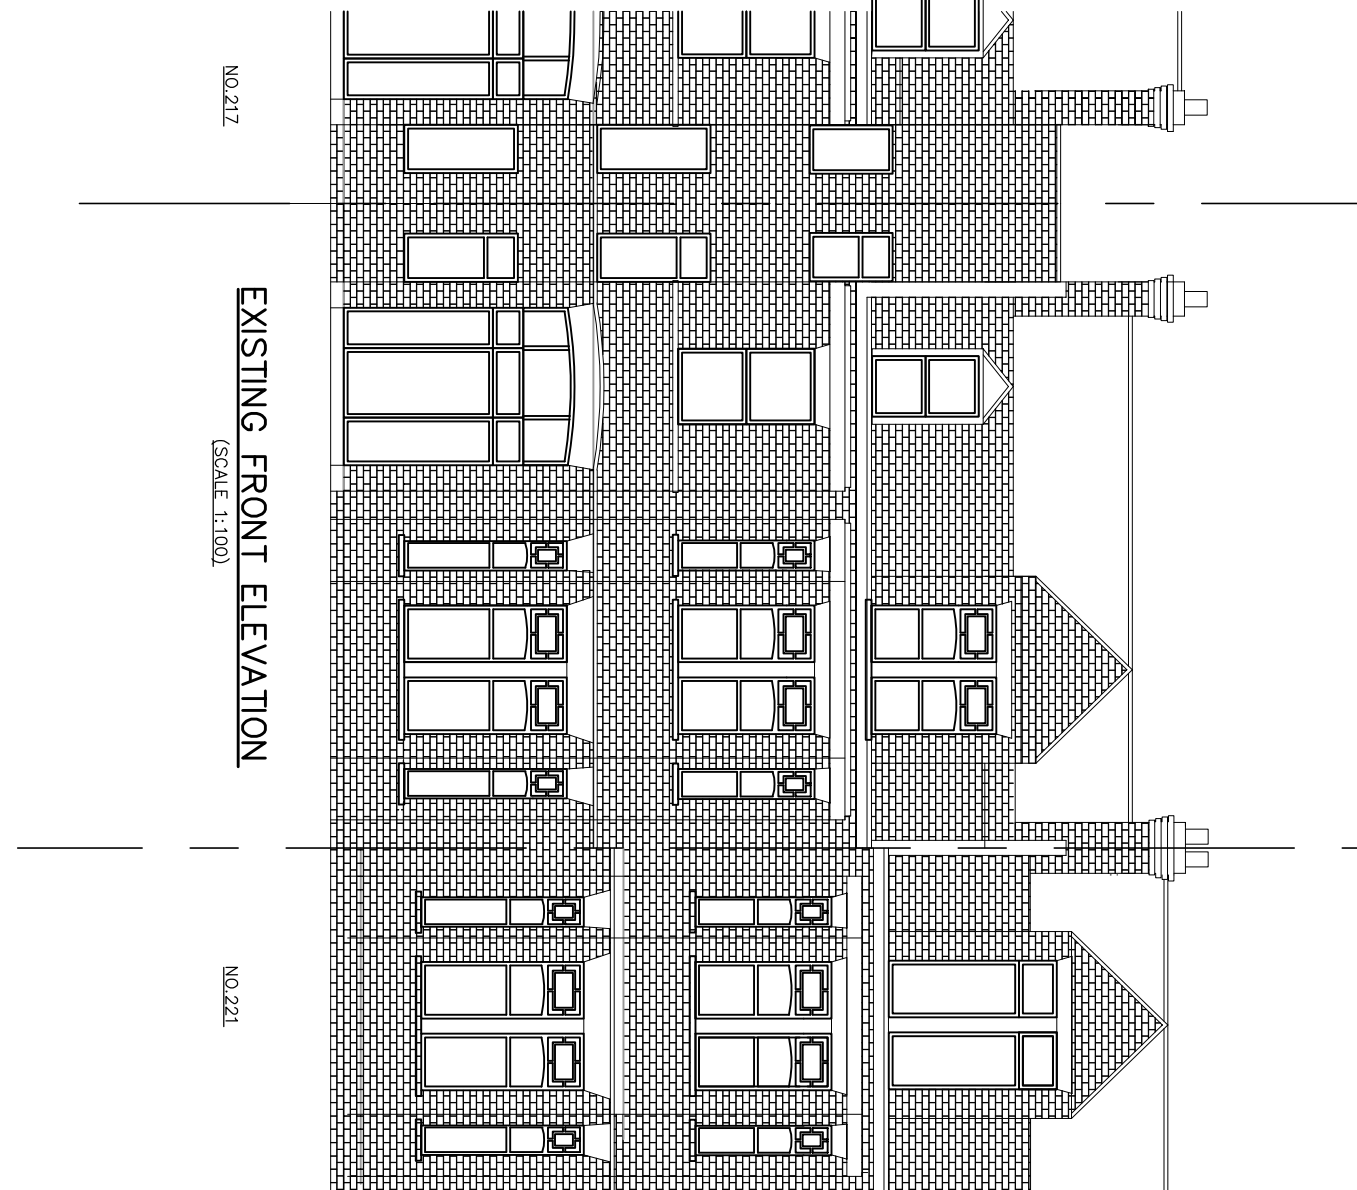
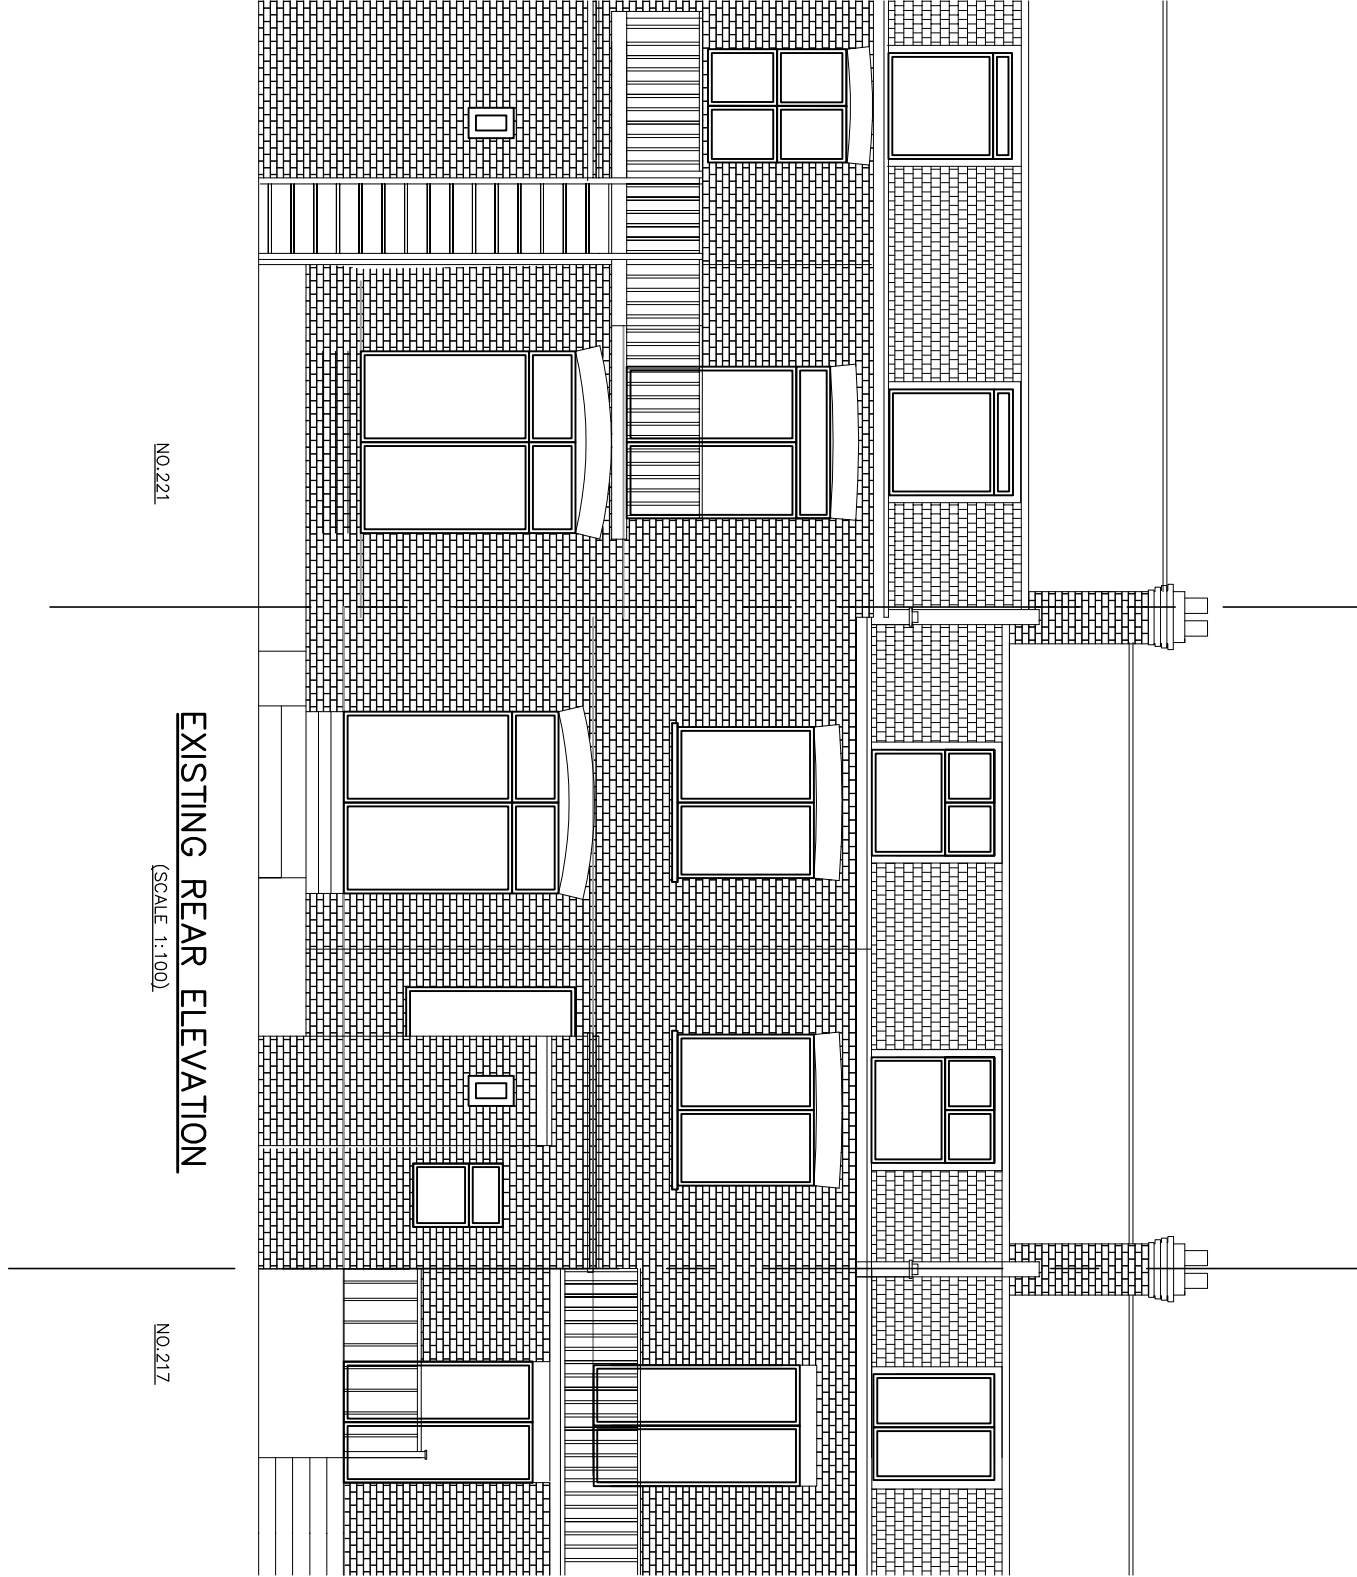
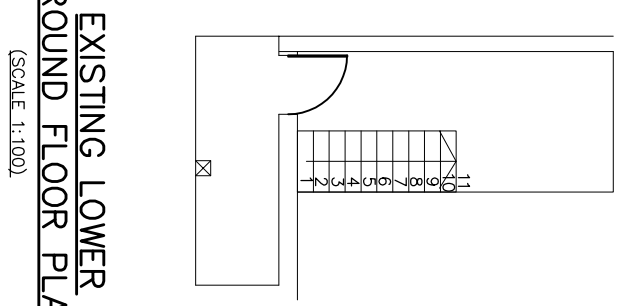
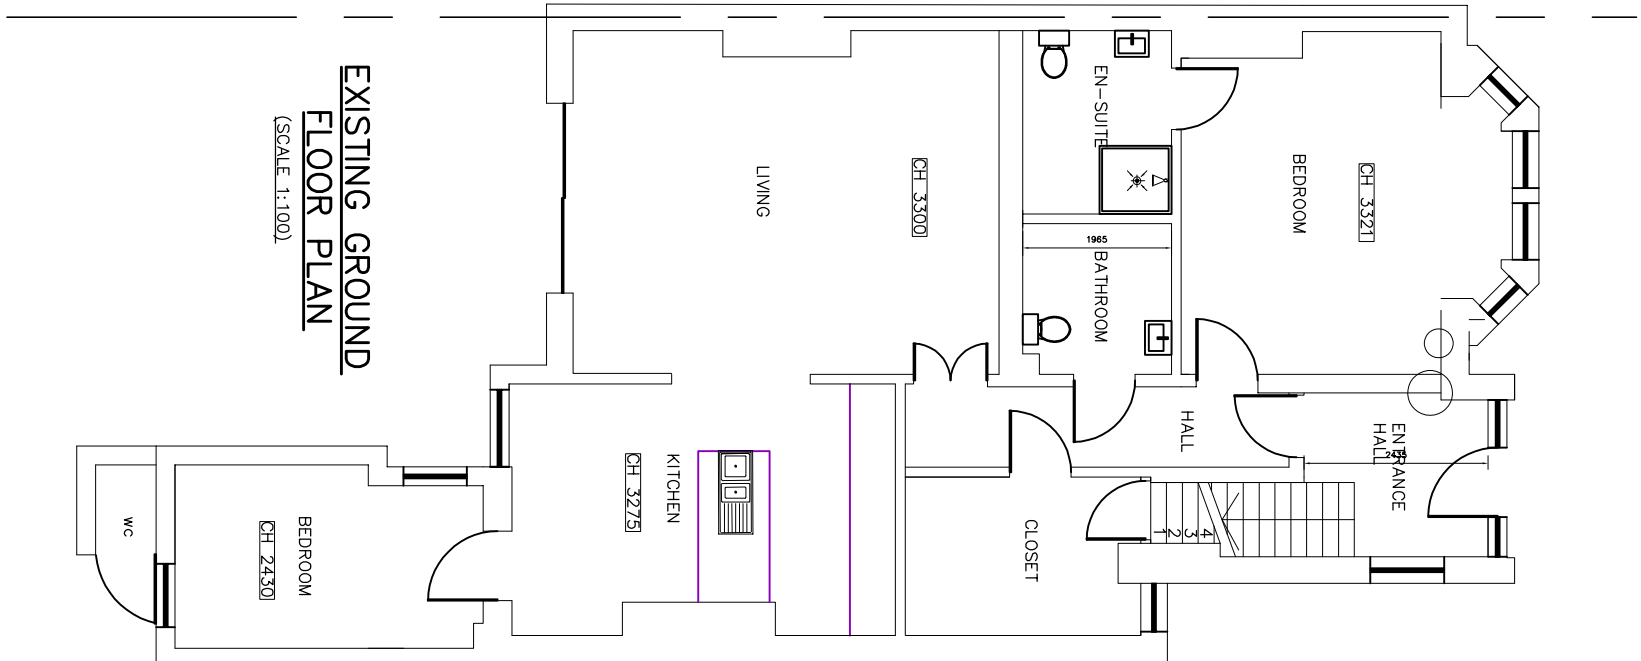


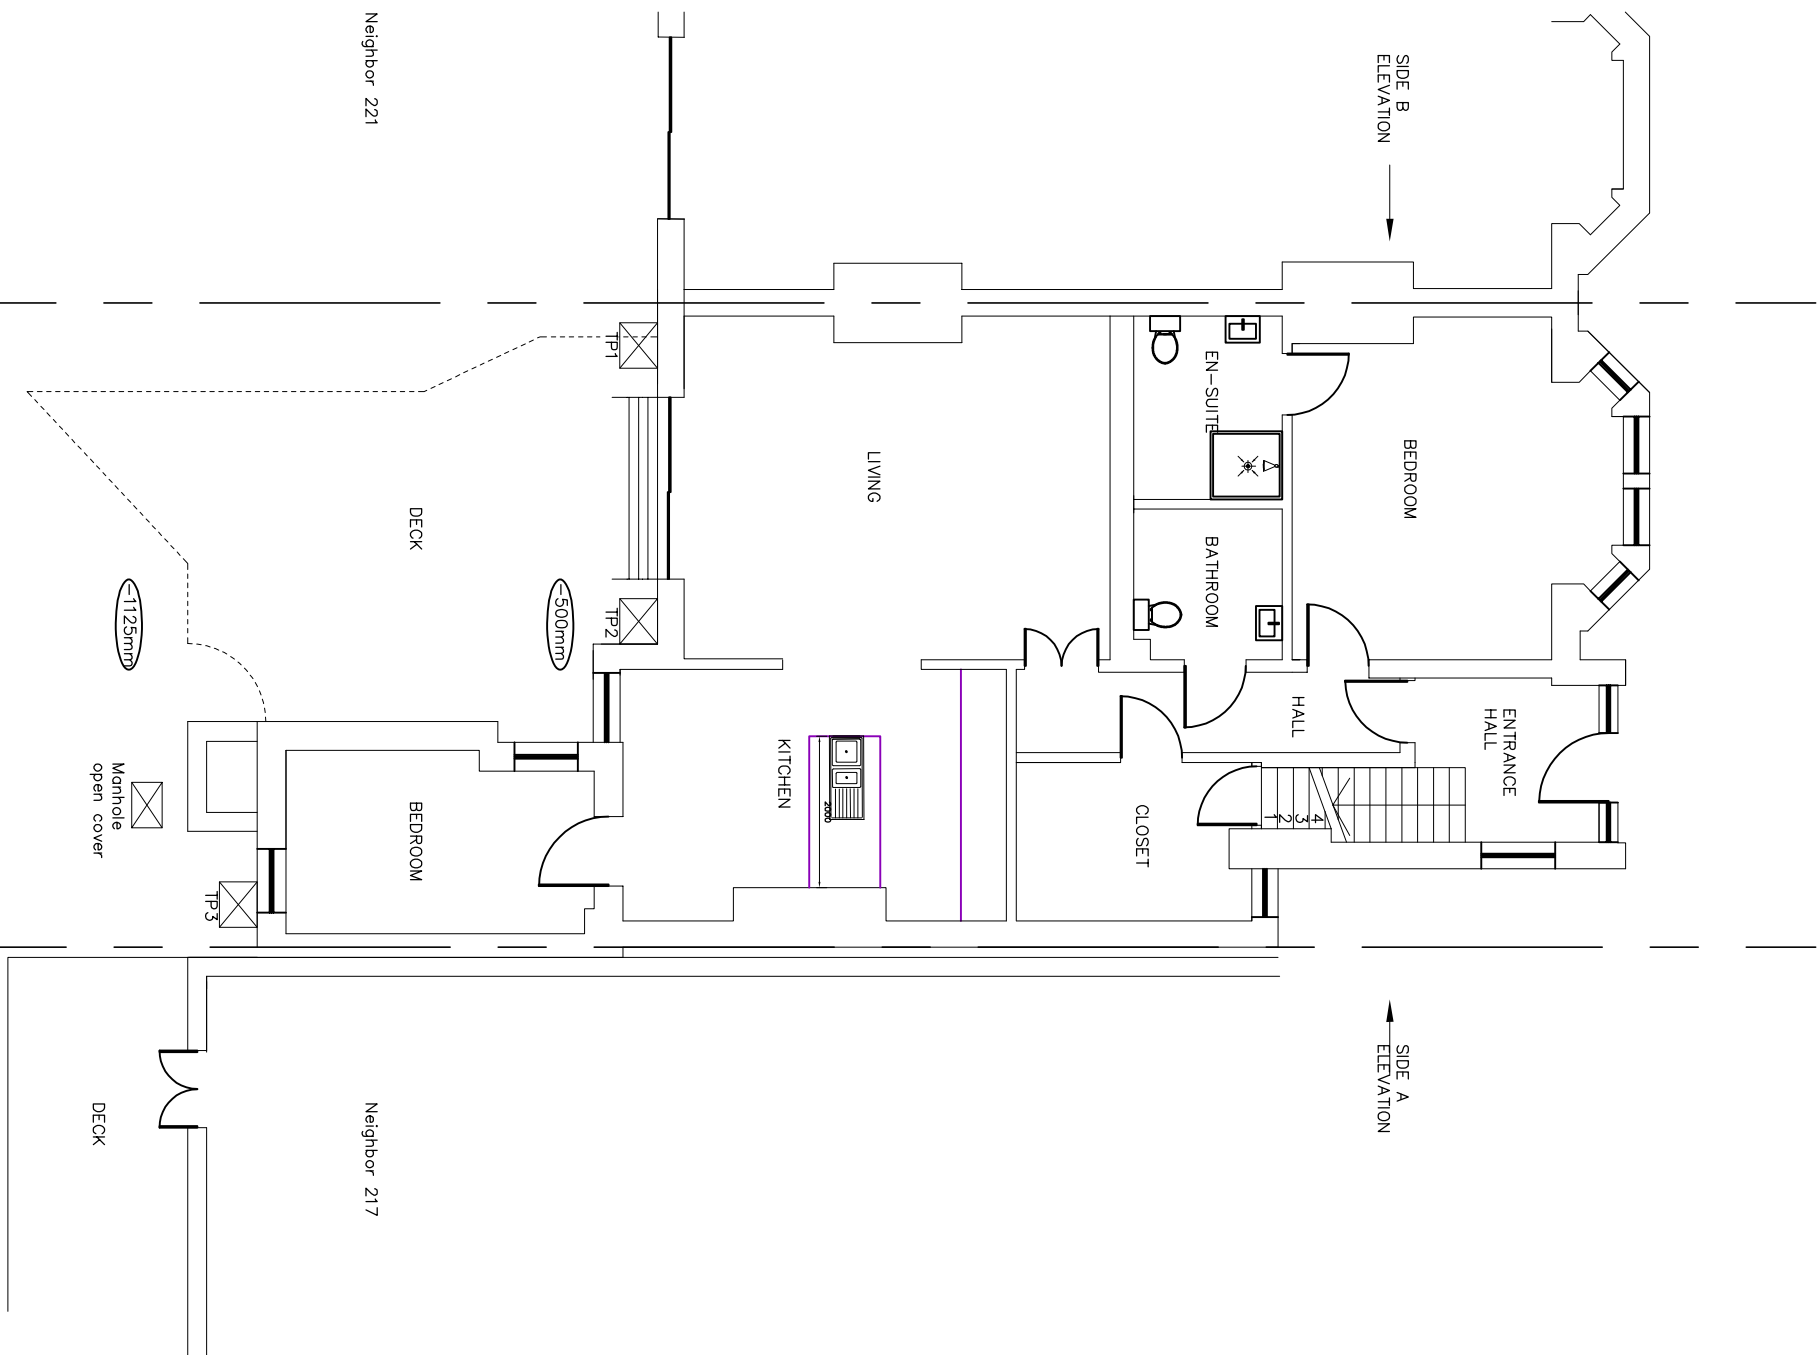

EXISTING SIDE A ELEVATION
(SCALE 1:100)

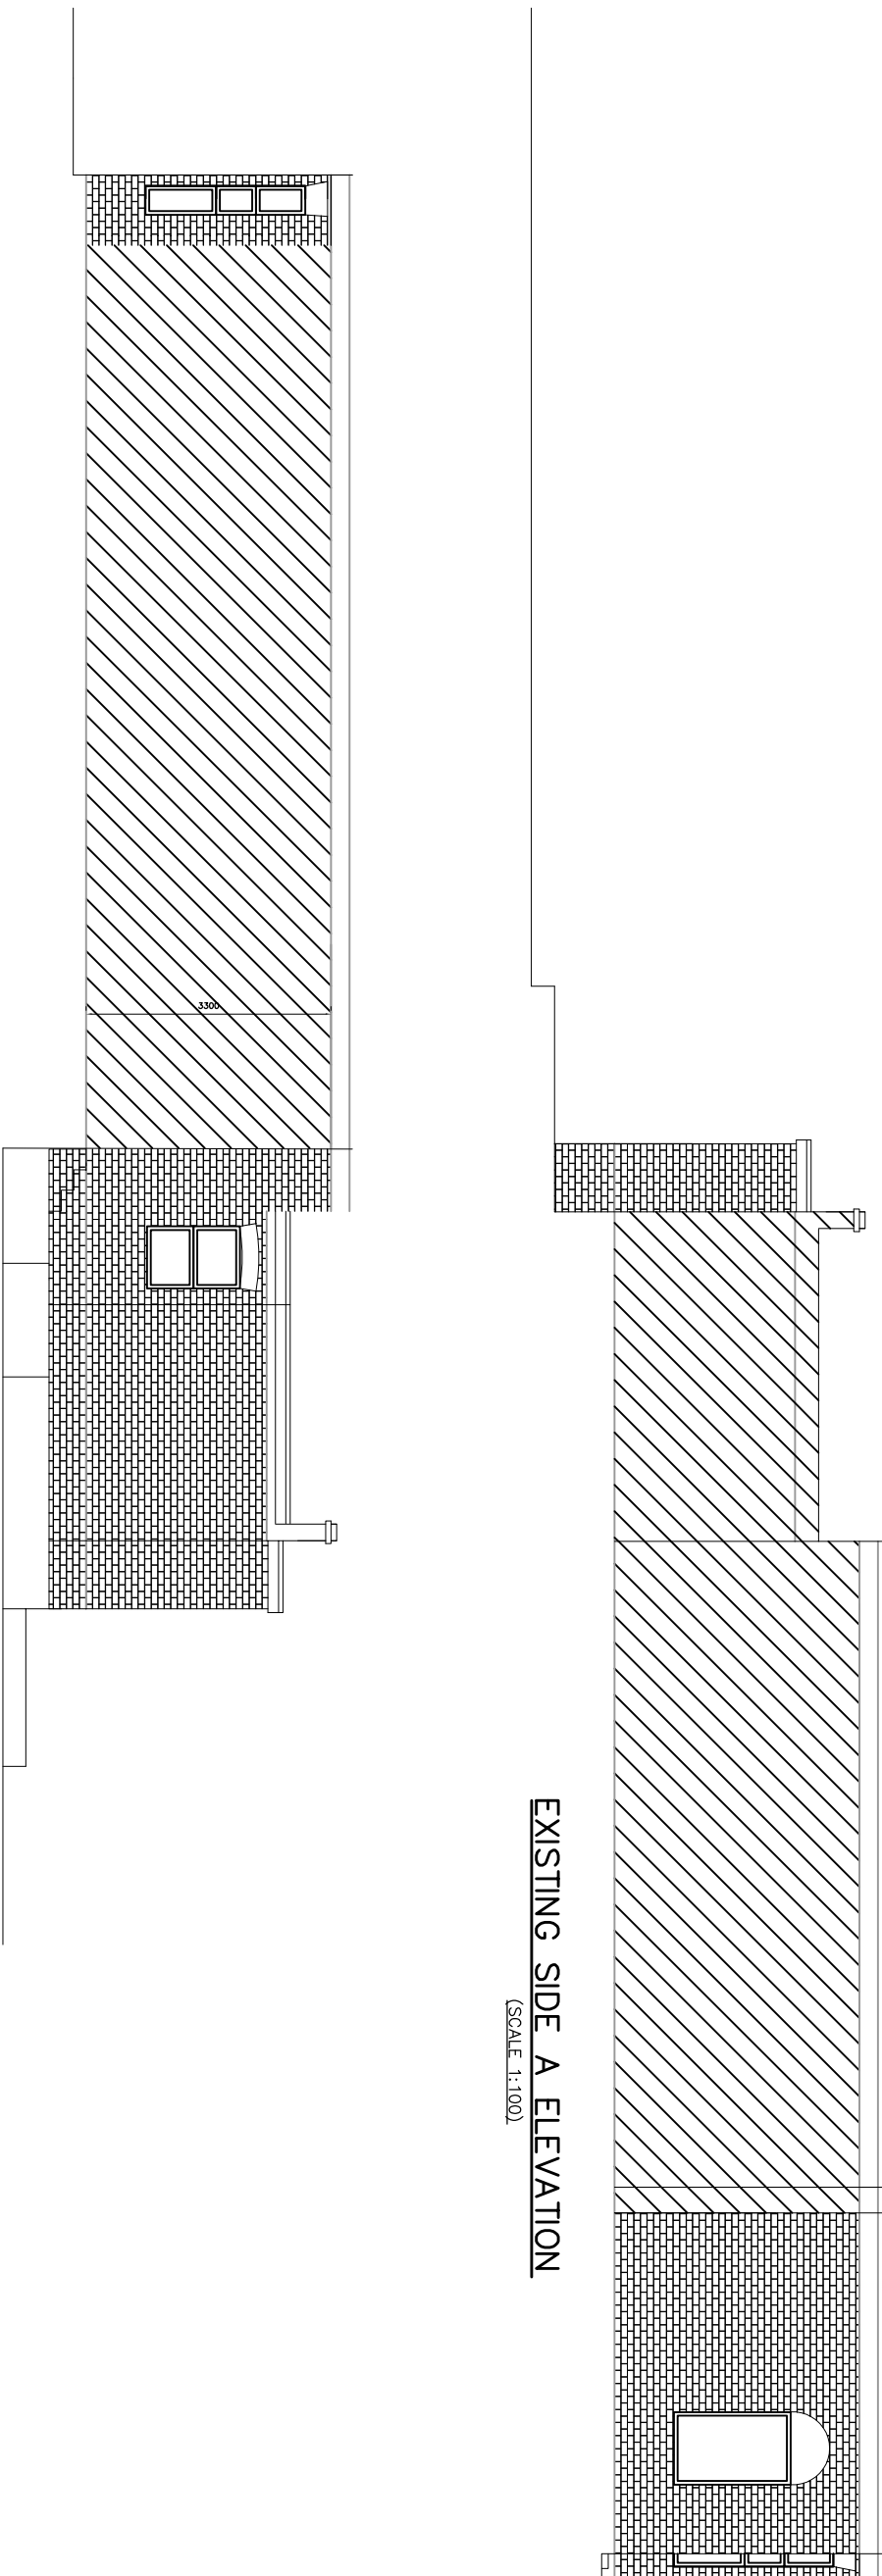

EXISTING SIDE B ELEVATION
(SCALE 1:100)


REAR VIEW (INCLUDING NO.217)

EXISTING SITE PLAN
(SCALE 1:100)



REAR VIEW

REAR VIEW (INCLUDING NO.221)

 



K&B
Planning & Design

ONE & STRUCTURAL ENGINEERS

This drawing is the copyright of K&B Planning & Design, Ltd. and may not be amended, copied or reproduced without written permission. No liability will be accepted for amendments made by other persons.

Do not scale off the drawings (scale only for planning purposes).

Project Title	219A GOLDHURST TERRACE NW6 3EP	Drawn	SN	DEC 2020
Client	219A GOLDHURST TERRACE NW6 3EP	Checked		
Drawing Title	EXISTING PLANS & ELEVATIONS WITH SITE PHOTOS	Scale	1:100	Size A1
Project No.	KKR-1316	Drawing No.	P-01	Rev. -

488 Church Lane, Kingsbury, W4 0DQ 0200 2360

Email: info@kbr.co.uk Web: www.kbr.co.uk