


Aluminium acoustic enclosure
with powder coated finish.

Existing timber panel fence

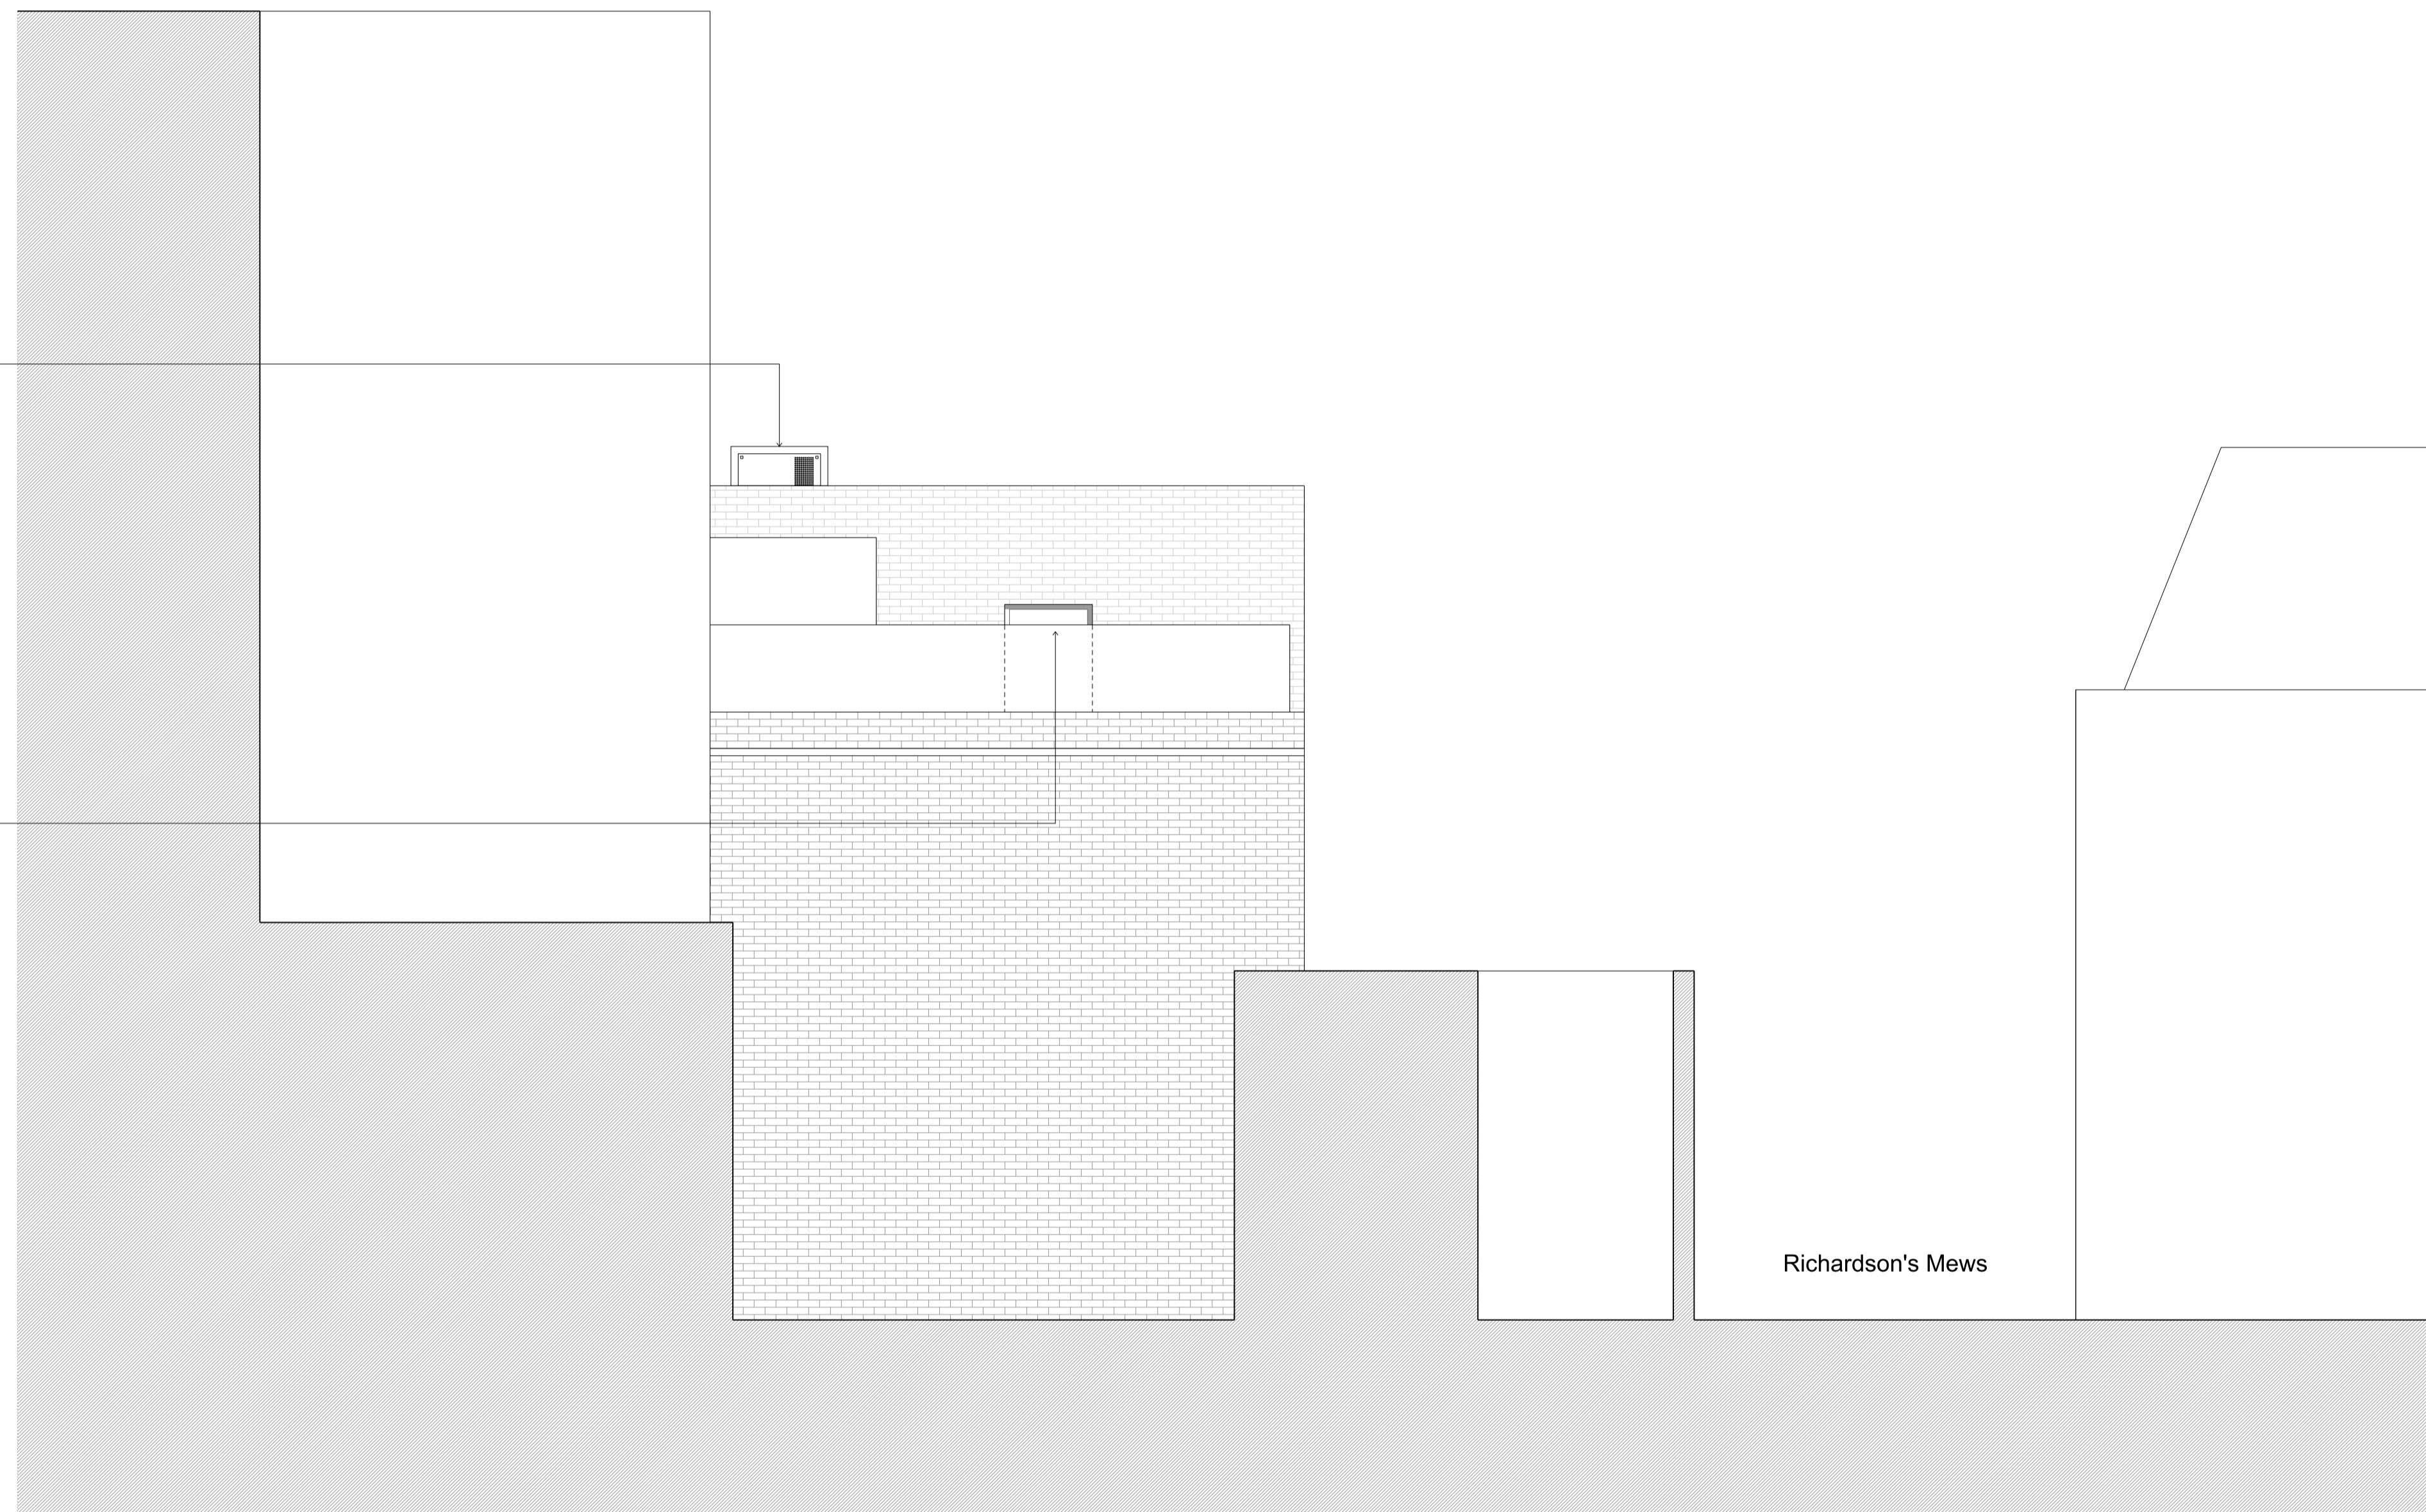

Richardson's Mews

West Elevation

FOR PLANNING



BUSSMANNCLARK
321 Caledonian Road
London
N1 1DR

Unless indicated below, this drawing is for information only.

Do not scale. Use figured dimensions only. All dimensions to be checked on site.

Issue / Revision	Date	Rev
Amendments	28.03.22	A

Project **Richardson's Mews**

Subject **Proposed West Elevation**

Scale 1:100

Original Size A3

Date 23.11.2020

Drawing No. **003_PL_209_A**