


DO NOT SCALE FROM THIS DRAWING
 (Construction Stage)
 Figured dimensions only are to be taken from this drawing. All dimensions are to be checked on site before any work is put in hand. If in doubt, ask.
 Any discrepancies to be highlighted to 4H Architecture prior to procurement and in good time.
 Copyright © 4H Architecture 2022
 Registered in England & Wales. Registered No. 12112149

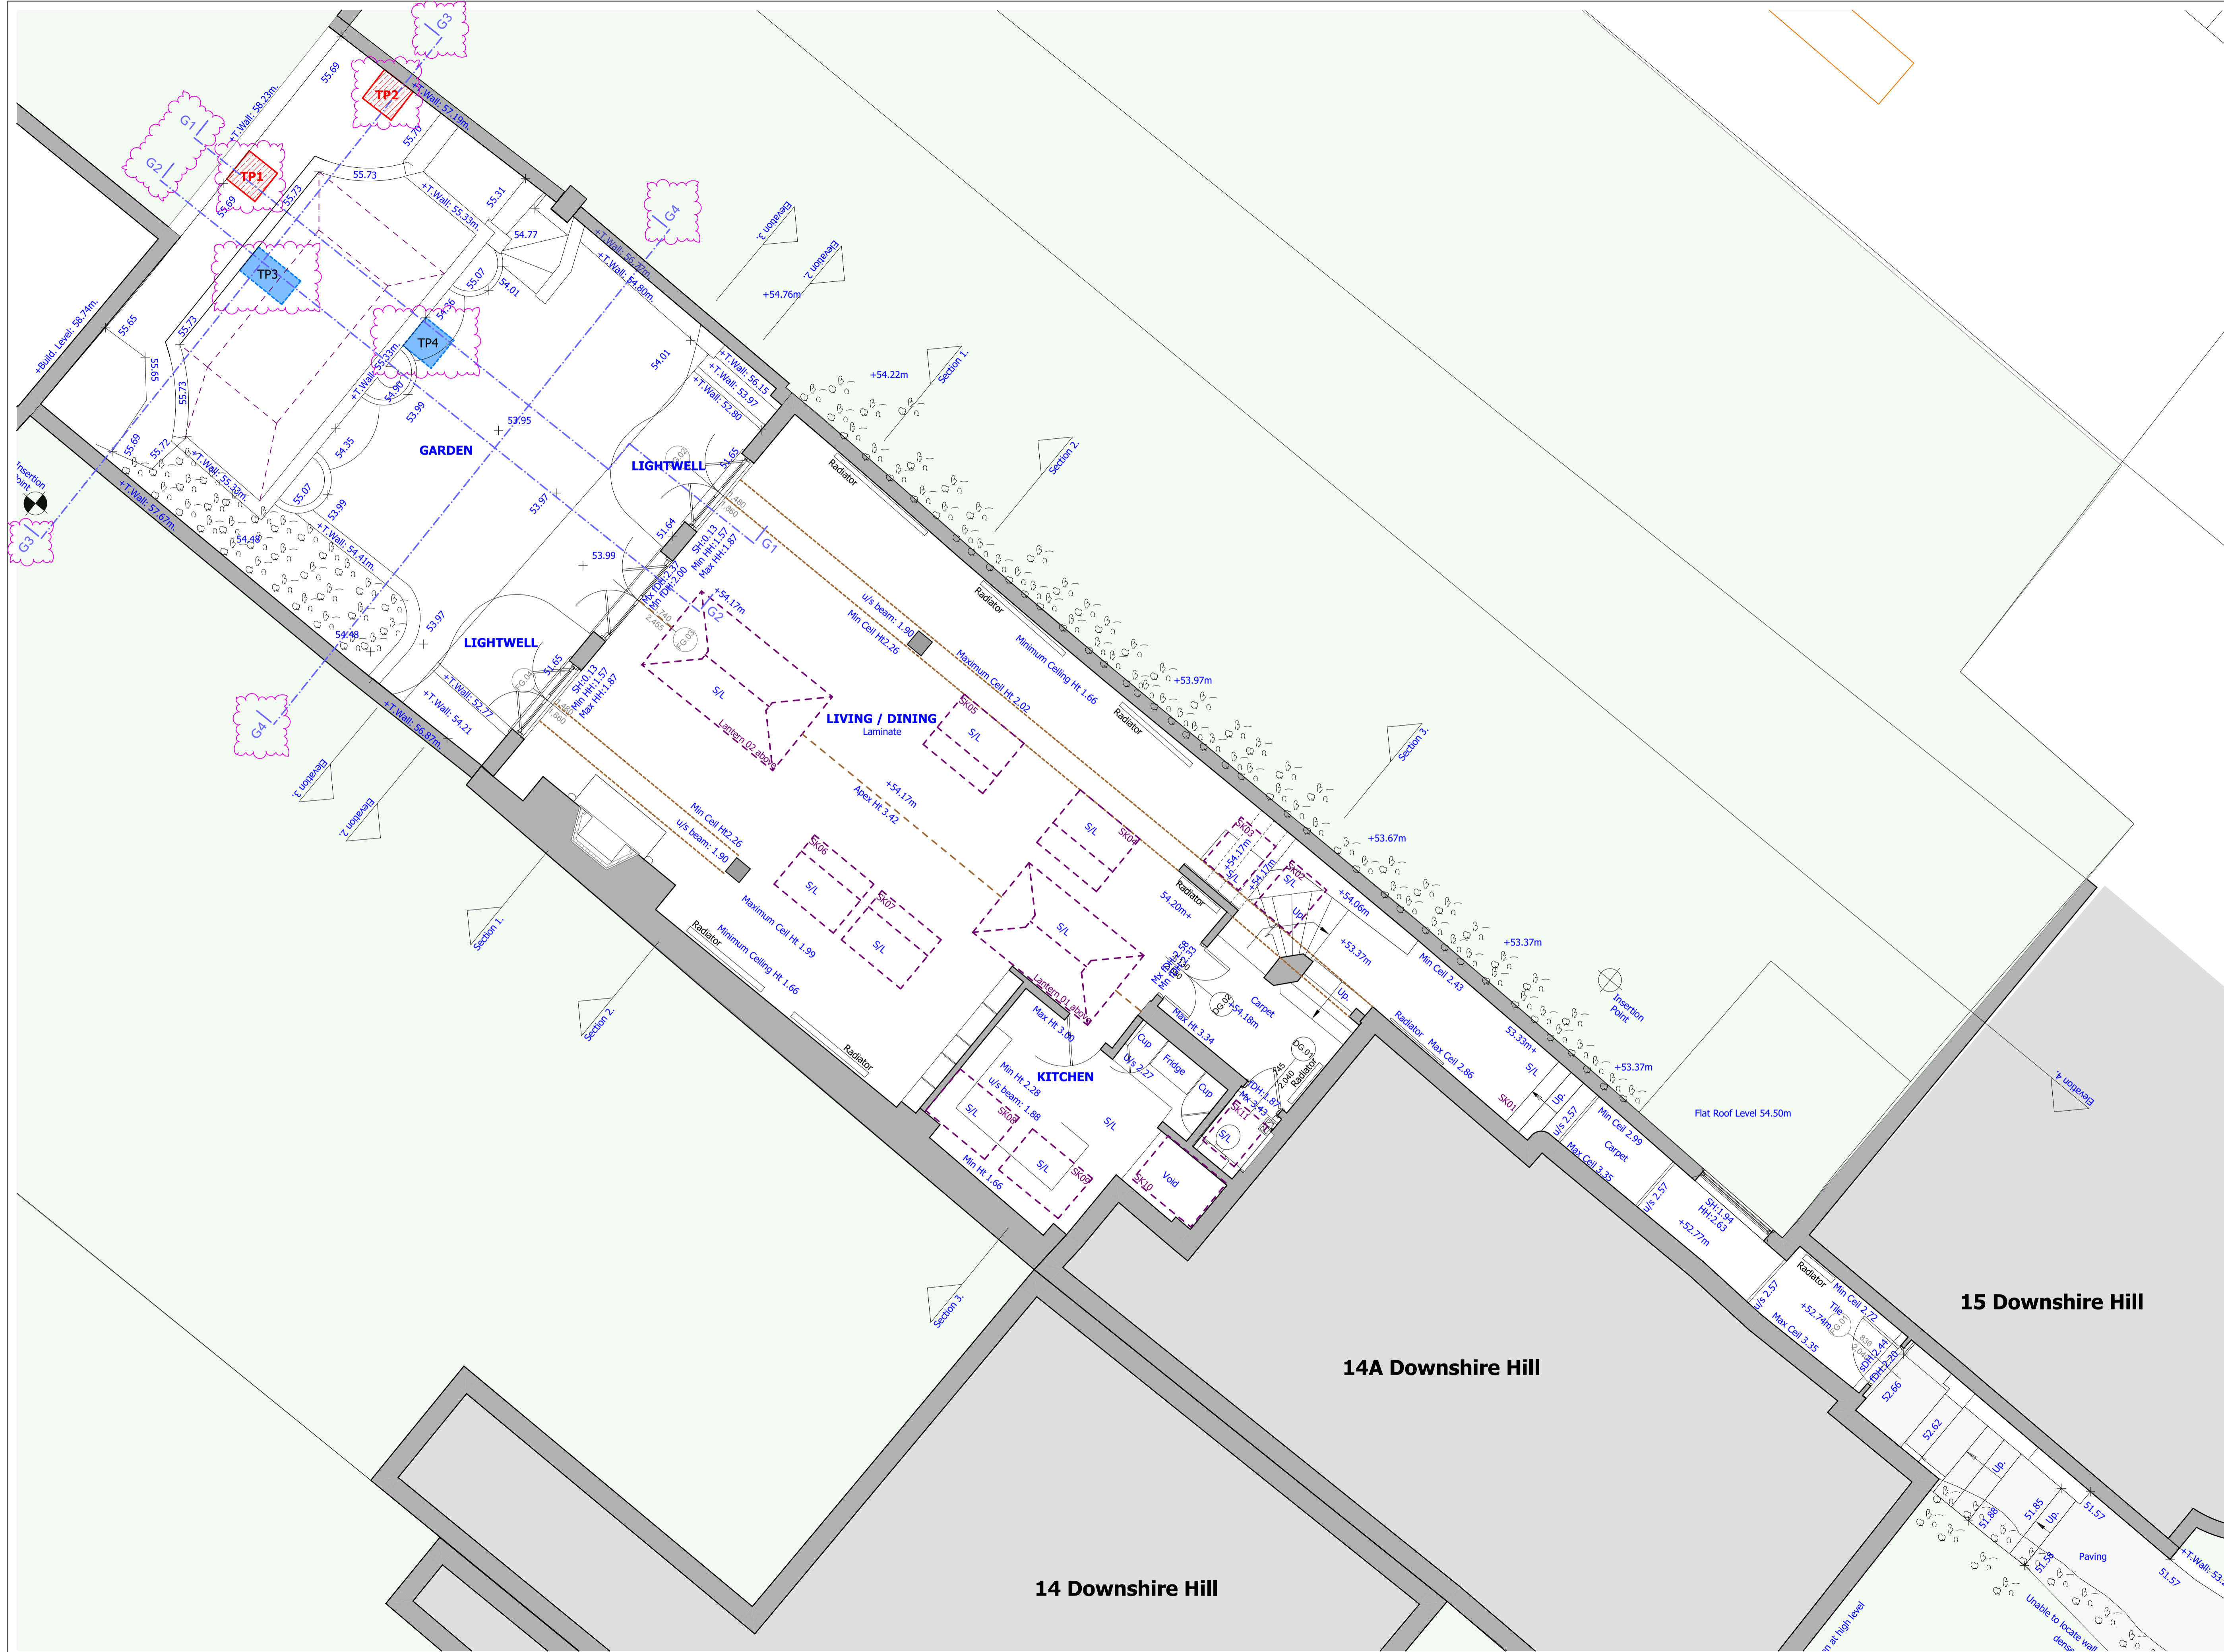

Revision	
LBC01	LBC 03.01.2022.
LBC02	LBC - Section lines and Trial pit locations 07.04.2022.

designed / drawn by
4H Architecture
 phone 07515 772458
 email info@4harchitecture.co.uk
 www.4harchitecture.co.uk

project
096_14B Downshire Hill

site address
**14B Downshire Hill,
 London,
 NW3 1NR**

client
Kropifko Properties Ltd.

drawing title
Existing Ground Floor Plan

project number_drawing number_revision
096_010_LBC02

date
03.01.2022.