



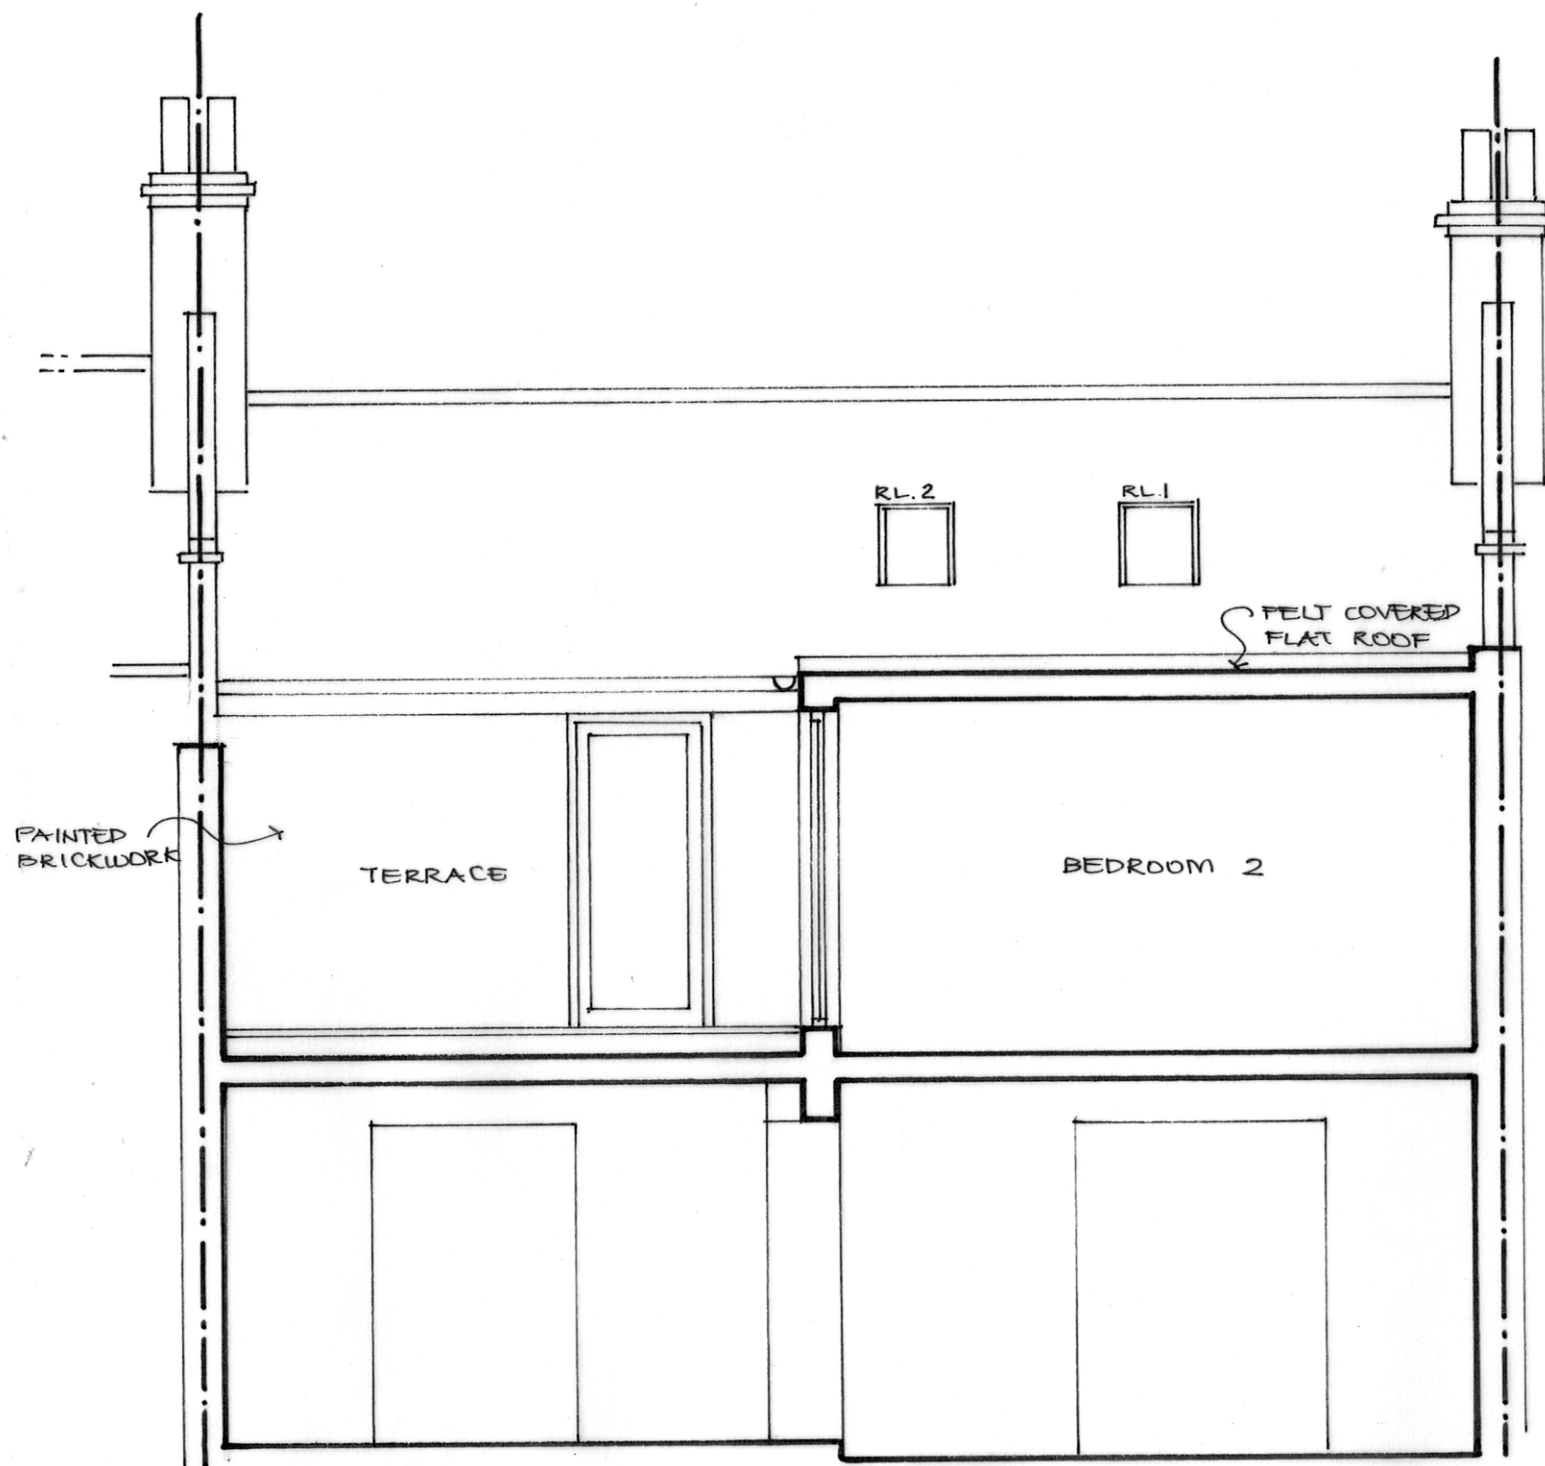

EXISTING
REAR ELEVATION + SECTION A-A

0 1 2 3 4 5 METRES

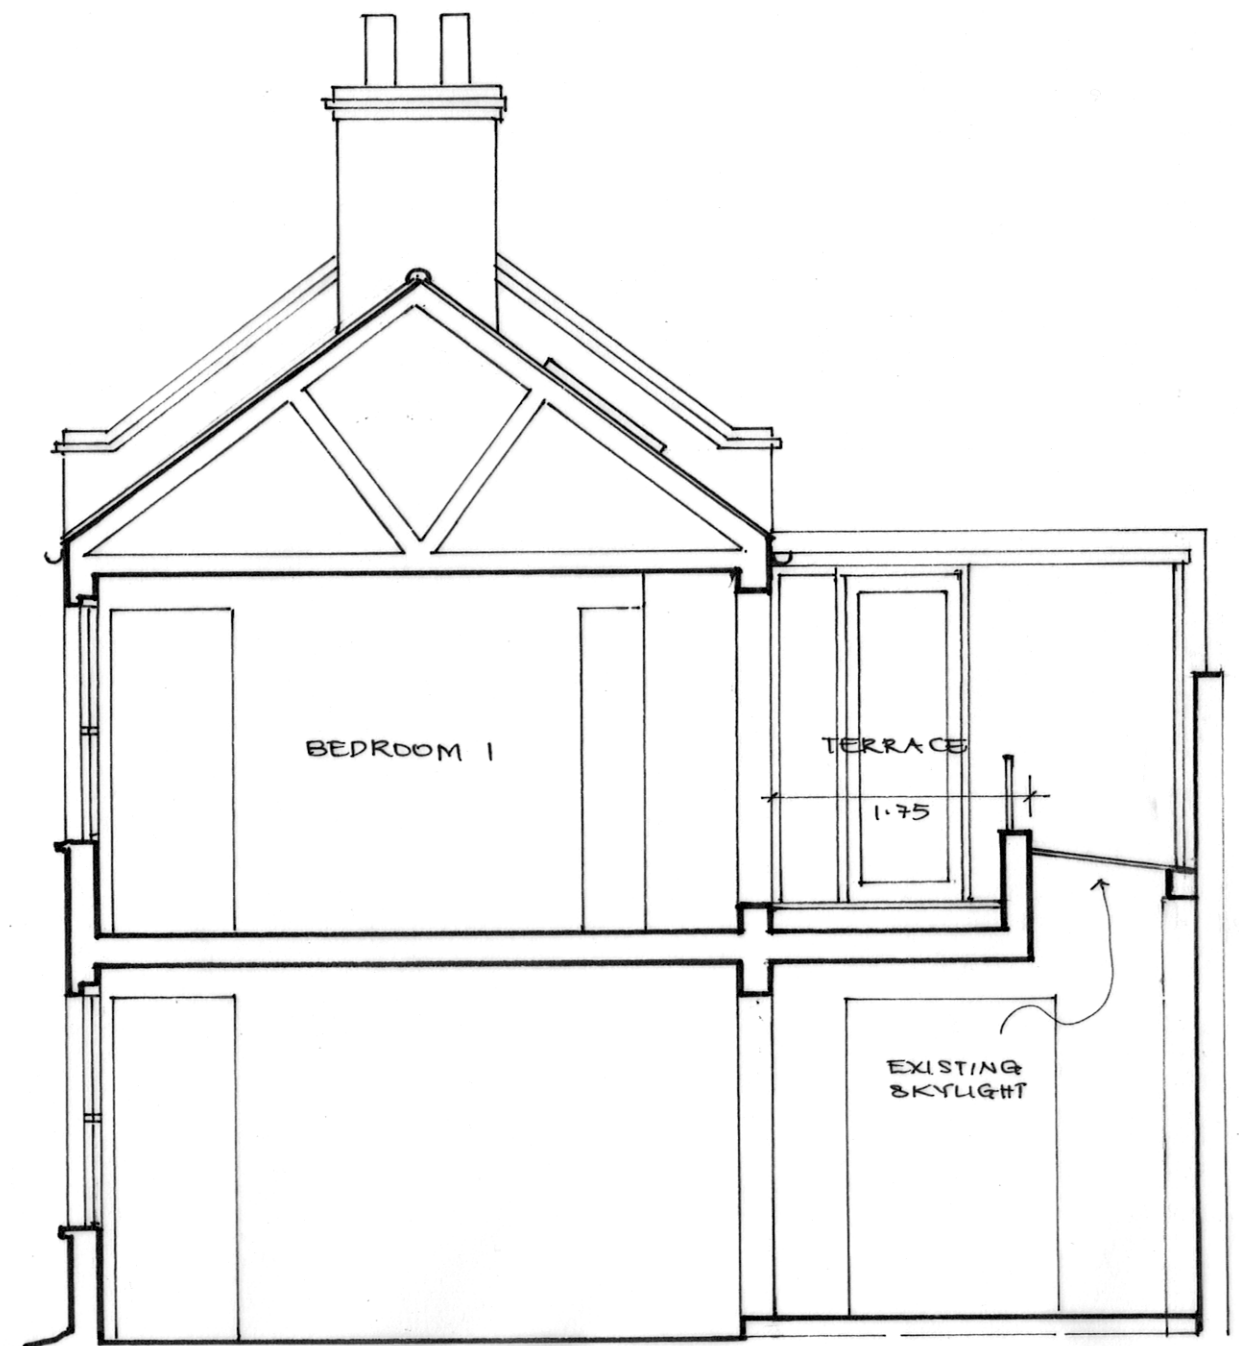

EXISTING
SECTION B-B

architectural design	maria spyrou	Project	Drawing	
		8 Mansfield Place London NW3 1HS	Existing Rear Elevation + Section	
m: 07702973604 e: maria_spyrou@yahoo.co.uk		Date	Dwg No.	Scale
		April 2022	P03	1:50