

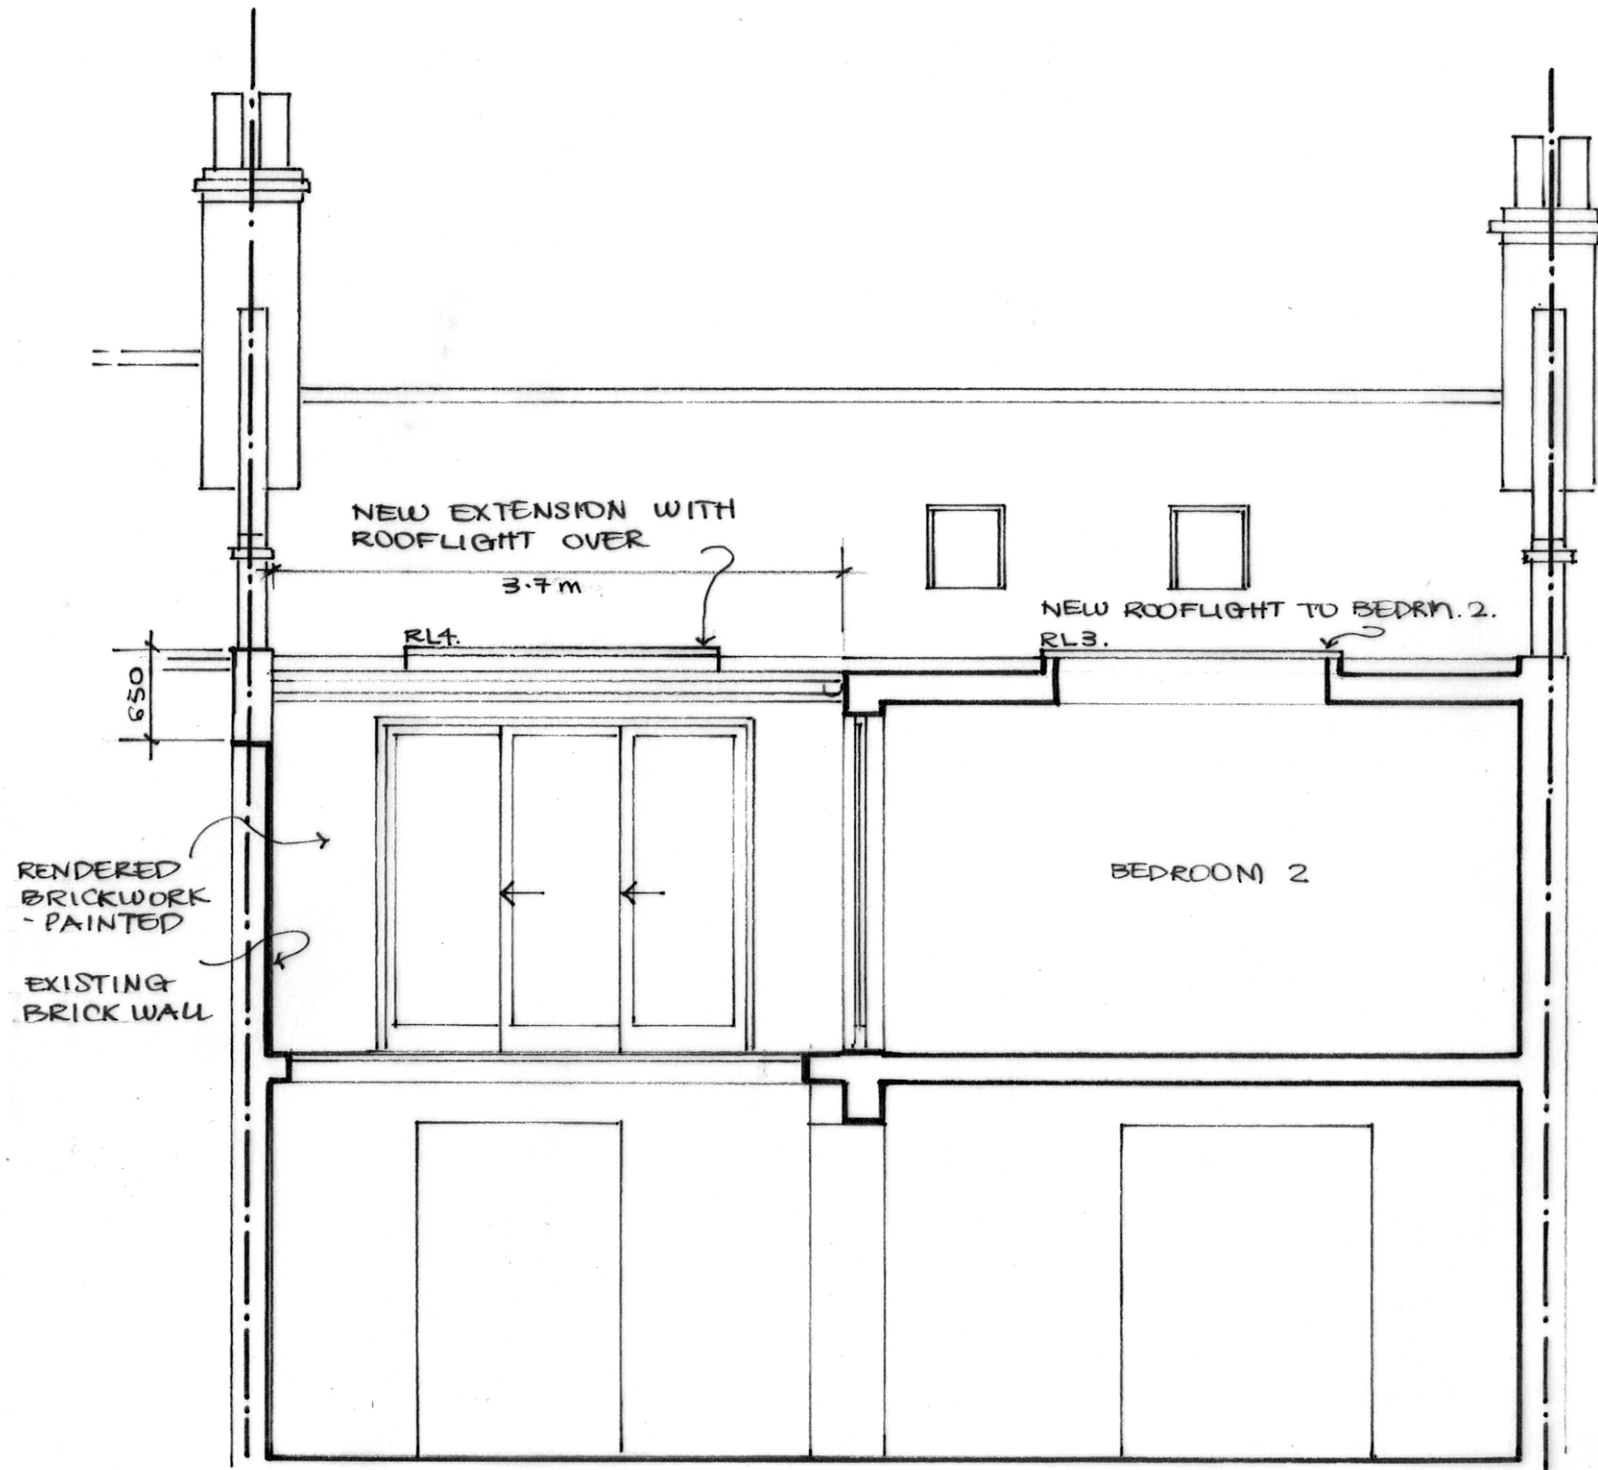


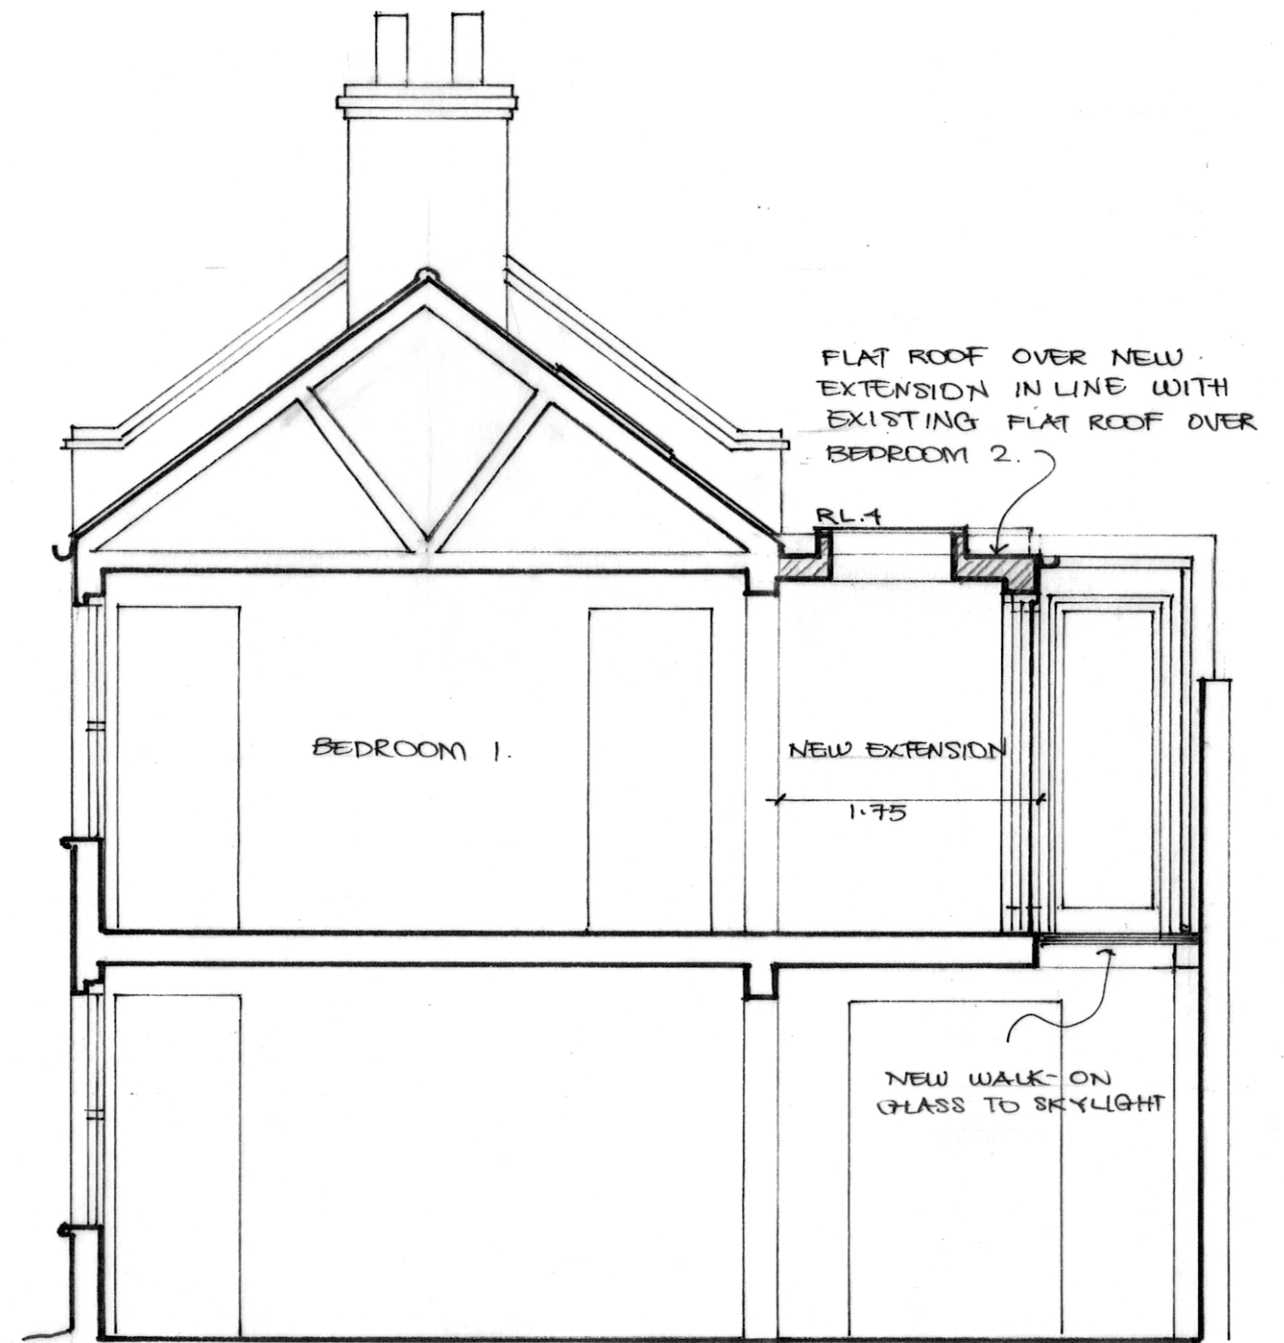

PROPOSED
REAR ELEVATION + SECTION X-X

 

PROPOSED
SECTION Y-Y

architectural design	maria spyrou	Project	Drawing	
		8 Mansfield Place London NW3 1HS	Proposed Rear Elevation + Section	
m: 07702973604 e: maria_spyrou@yahoo.co.uk		Date	Dwg No.	Scale
		April 2022	P05	1:50