





+44 (0)20 8369 6057
info@emarchitects.co.uk
www.emarchitects.co.uk

© Eyal Moran Architects LTD. Do not reproduce the drawing without written permission.

PROJECT NORTH

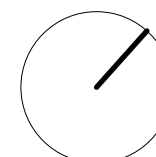

SCALE 1:50

 

GROUND FLOOR PLAN SCALE 1:250

EXISTING LEVEL UNCHANGED,
EXISTING PAVING REMOVED
AND NEW LAWN LAID

CONSTRUCTION
EXCLUSION ZONE

PRECAST CONCRETE ANTI-SLIP STAIR TREADS

-3.130

EXISTING RAISED PLANTING
BED AND TREE TO BE RETAINED
AND LEVEL UNCHANGED

EXISTING NEIGHBORING PROPERTY
NO 48 BEDINGTON ROAD

GROUND FLOOR PLAN SCALE 1:50

PLANNING

PROJECT
50 Redington Road, London NW3 7RS
External and internal alterations to existing single family dwelling

CLIENT
Mr. Marcus Donn

SCALE
1:50 @ A1

DATE
08/04/22

DRAWN BY
OF

APPROVED BY
EM

DRAWING

Proposed Ground Floor Plan

Purpose:
PROJECT NO / DRAWING NO
12102/P013

REVISION
B

© Eyal Moran Architects LTD. Do not reproduce the drawing without written permission.