



WOLFF ARCHITECTS




London 16 Lambton Place Notting Hill
London W11 2SH
T +44 (0)20 7229 3125

Oxford Chandos Yard 83 Bicester Road
Long Crendon HP18 9EE
T +44 (0)1844 203310

W www.wolffarchitects.co.uk
E info@wolffarchitects.co.uk

This drawing is protected under Copyright and at no time should any portion be reproduced or copied without the permission of the Architect (Design Copyright Act 1968). It must not be used for purposes other than that for which it is provided. It is supplied without liability for any errors or omissions. All dimensions to be checked on site.

KEY

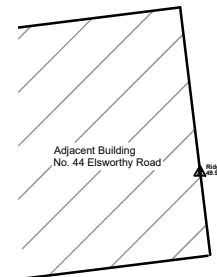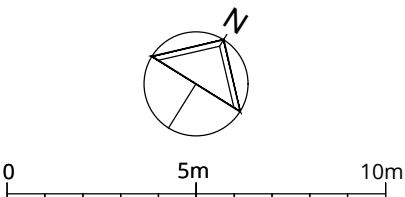 

0	First issue.	28.03.22
Rev.	Description	Date

Project Title
42 Elsworthy Road
London NW3 3DL

Drawing Title
Existing
Site Layout

Status
PLANNING

Drawn by AW	Checked by NP	Scale 1:200 @ A3
Project No. 2164	Work Stage PL	Dwg. No. 002
		Rev. 0





WOLFF ARCHITECTS

London 16 Lambton Place Notting Hill
London W11 2SH
T +44 (0)20 7229 3125

Oxford Chandos Yard 83 Bicester Road
Long Crendon HP18 9EE
T +44 (0)1844 203310

W www.wolffarchitects.co.uk
E info@wolffarchitects.co.uk

This drawing is protected under Copyright and at no time should any portion be reproduced or copied without the permission of the Architect (Design Copyright Act 1968). It must not be used for purposes other than that for which it is provided. It is supplied without liability for any errors or omissions. All dimensions to be checked on site.

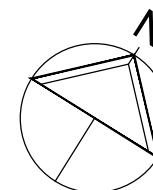 

0 1 2 3 4 5m

Adjacent Building
No. 40 Elsworthy Road

Rev.	Description	Date
0	First issue.	28.03.22


Project Title
42 Elsworthy Road
London NW3 3DL


Drawing Title
**Existing
Lower Ground Floor Plan**

Status
PLANNING

Drawn by AW	Checked by NP	Scale 1:100 @ A3
Project No. 2164	Work Stage PL	Dwg. No. 009
		Rev. 0

EXISTING LOWER GROUND FLOOR LAYOUT

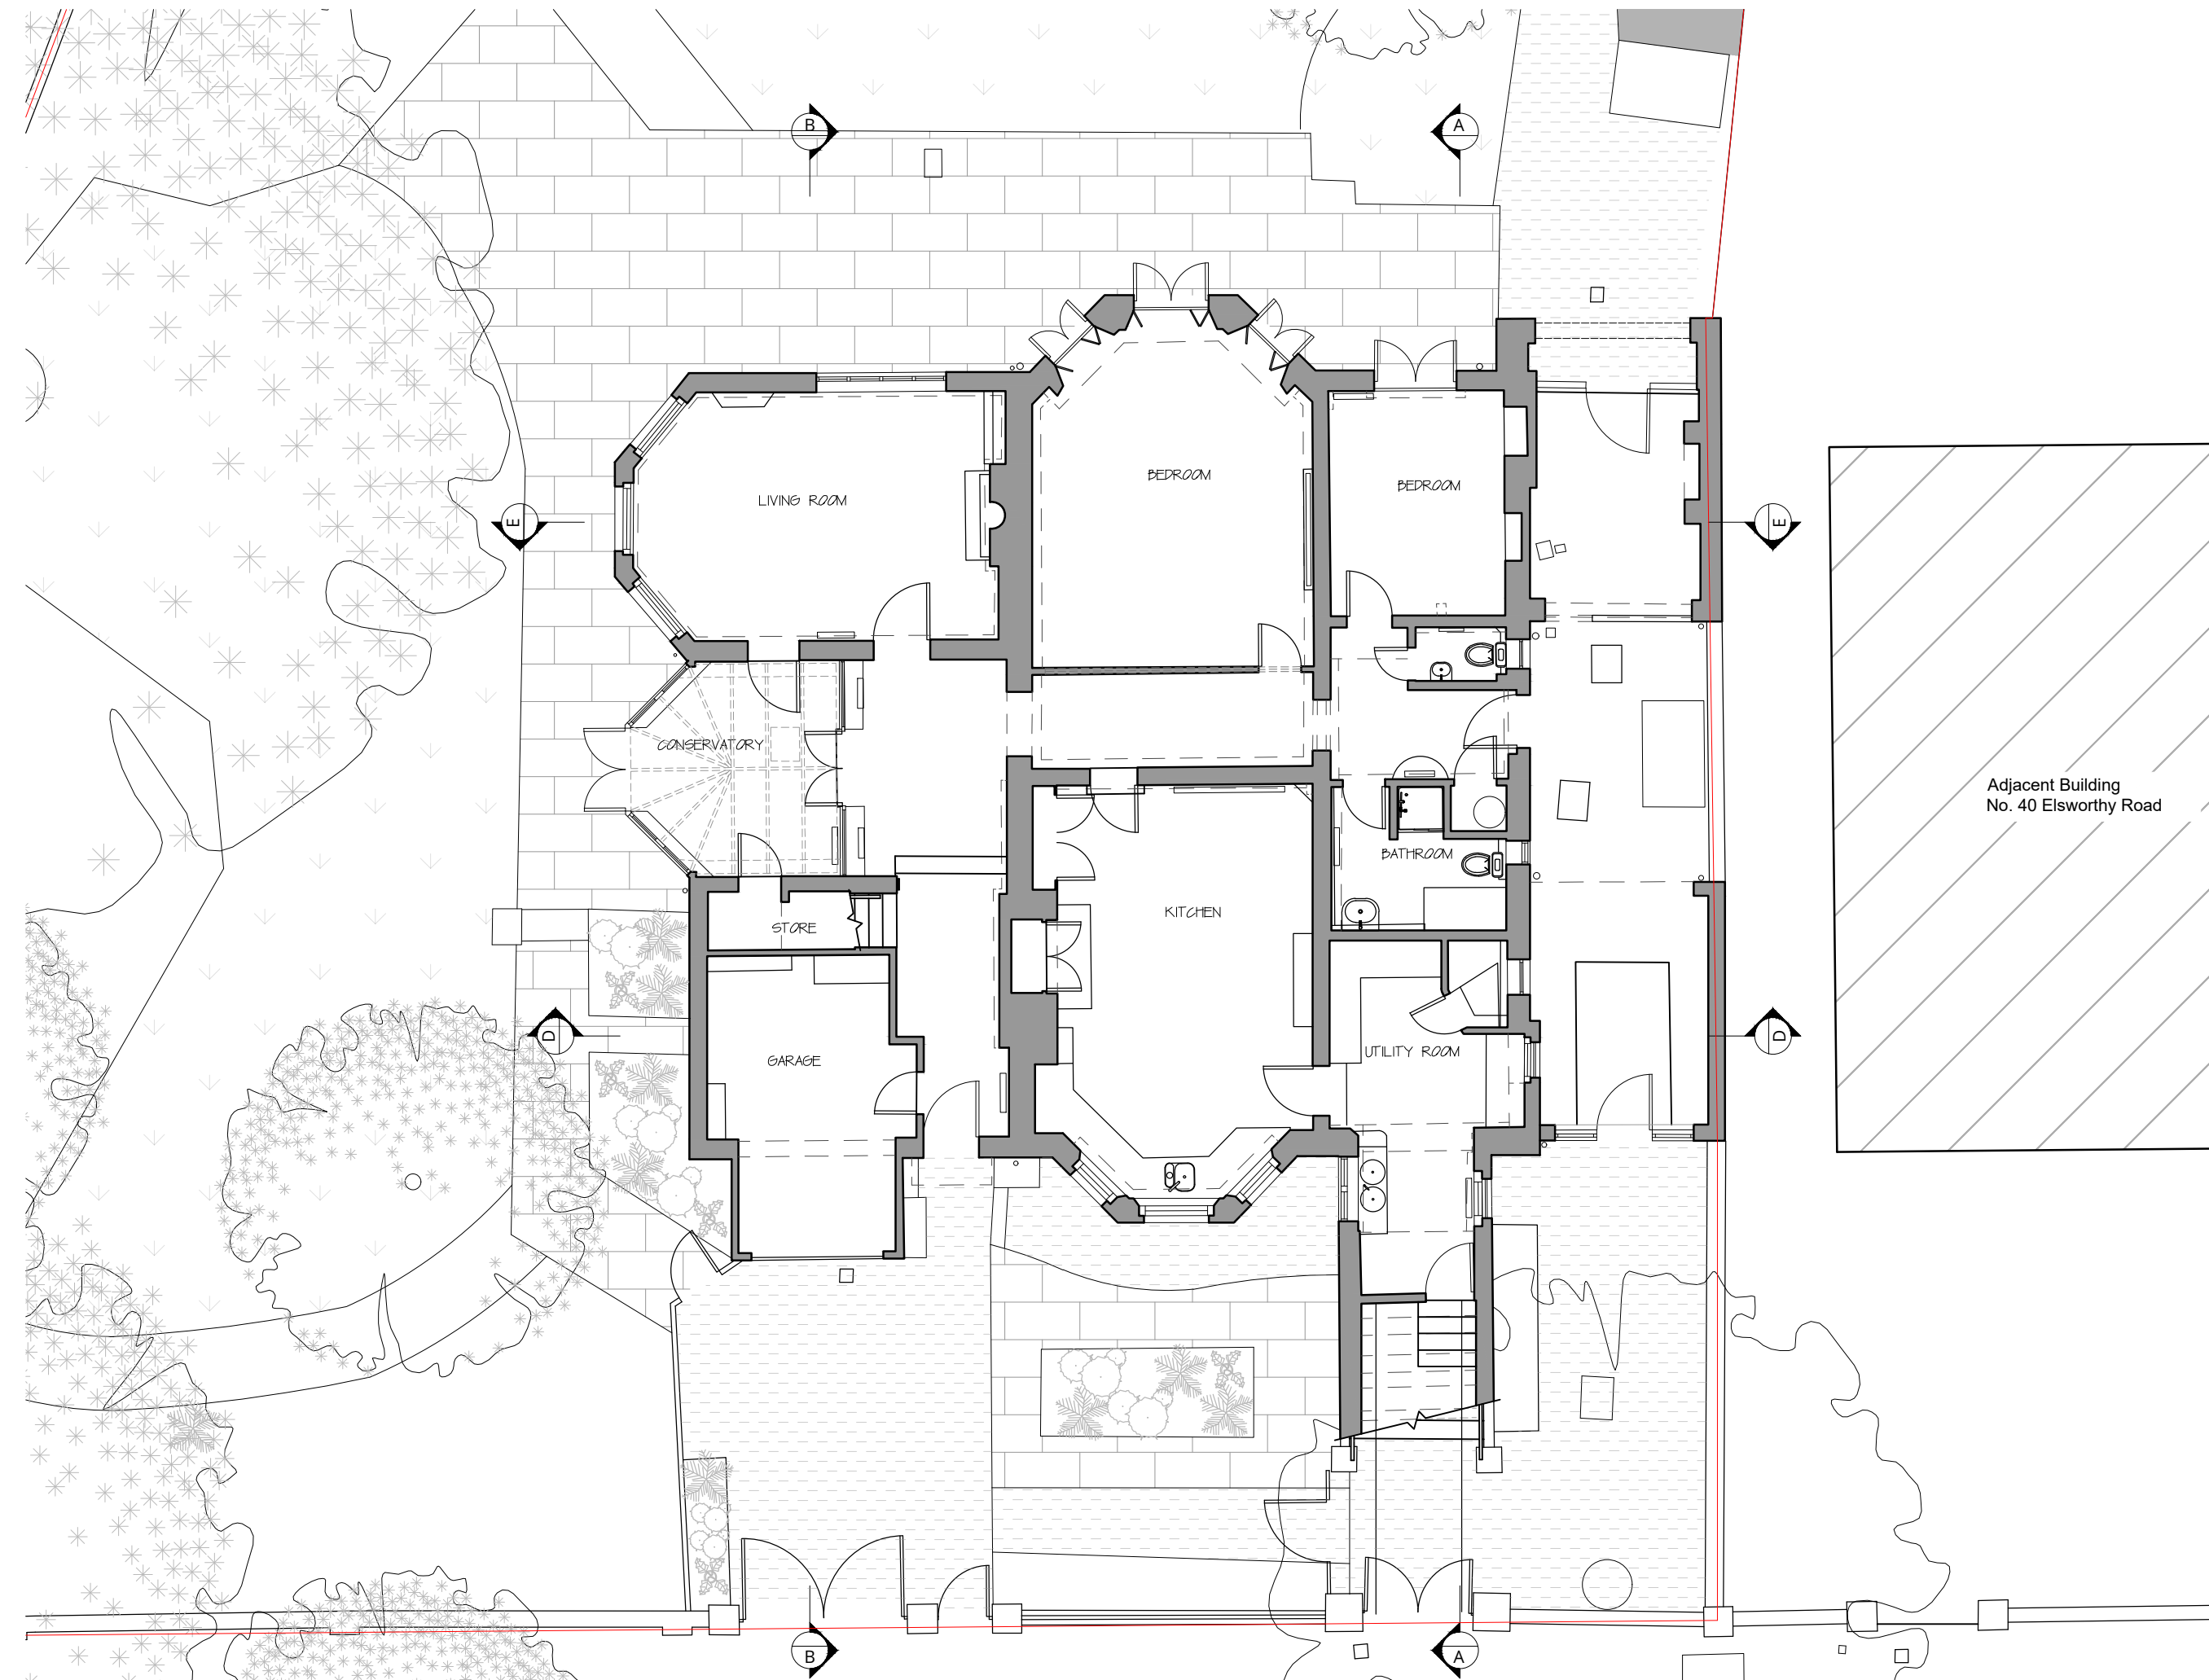

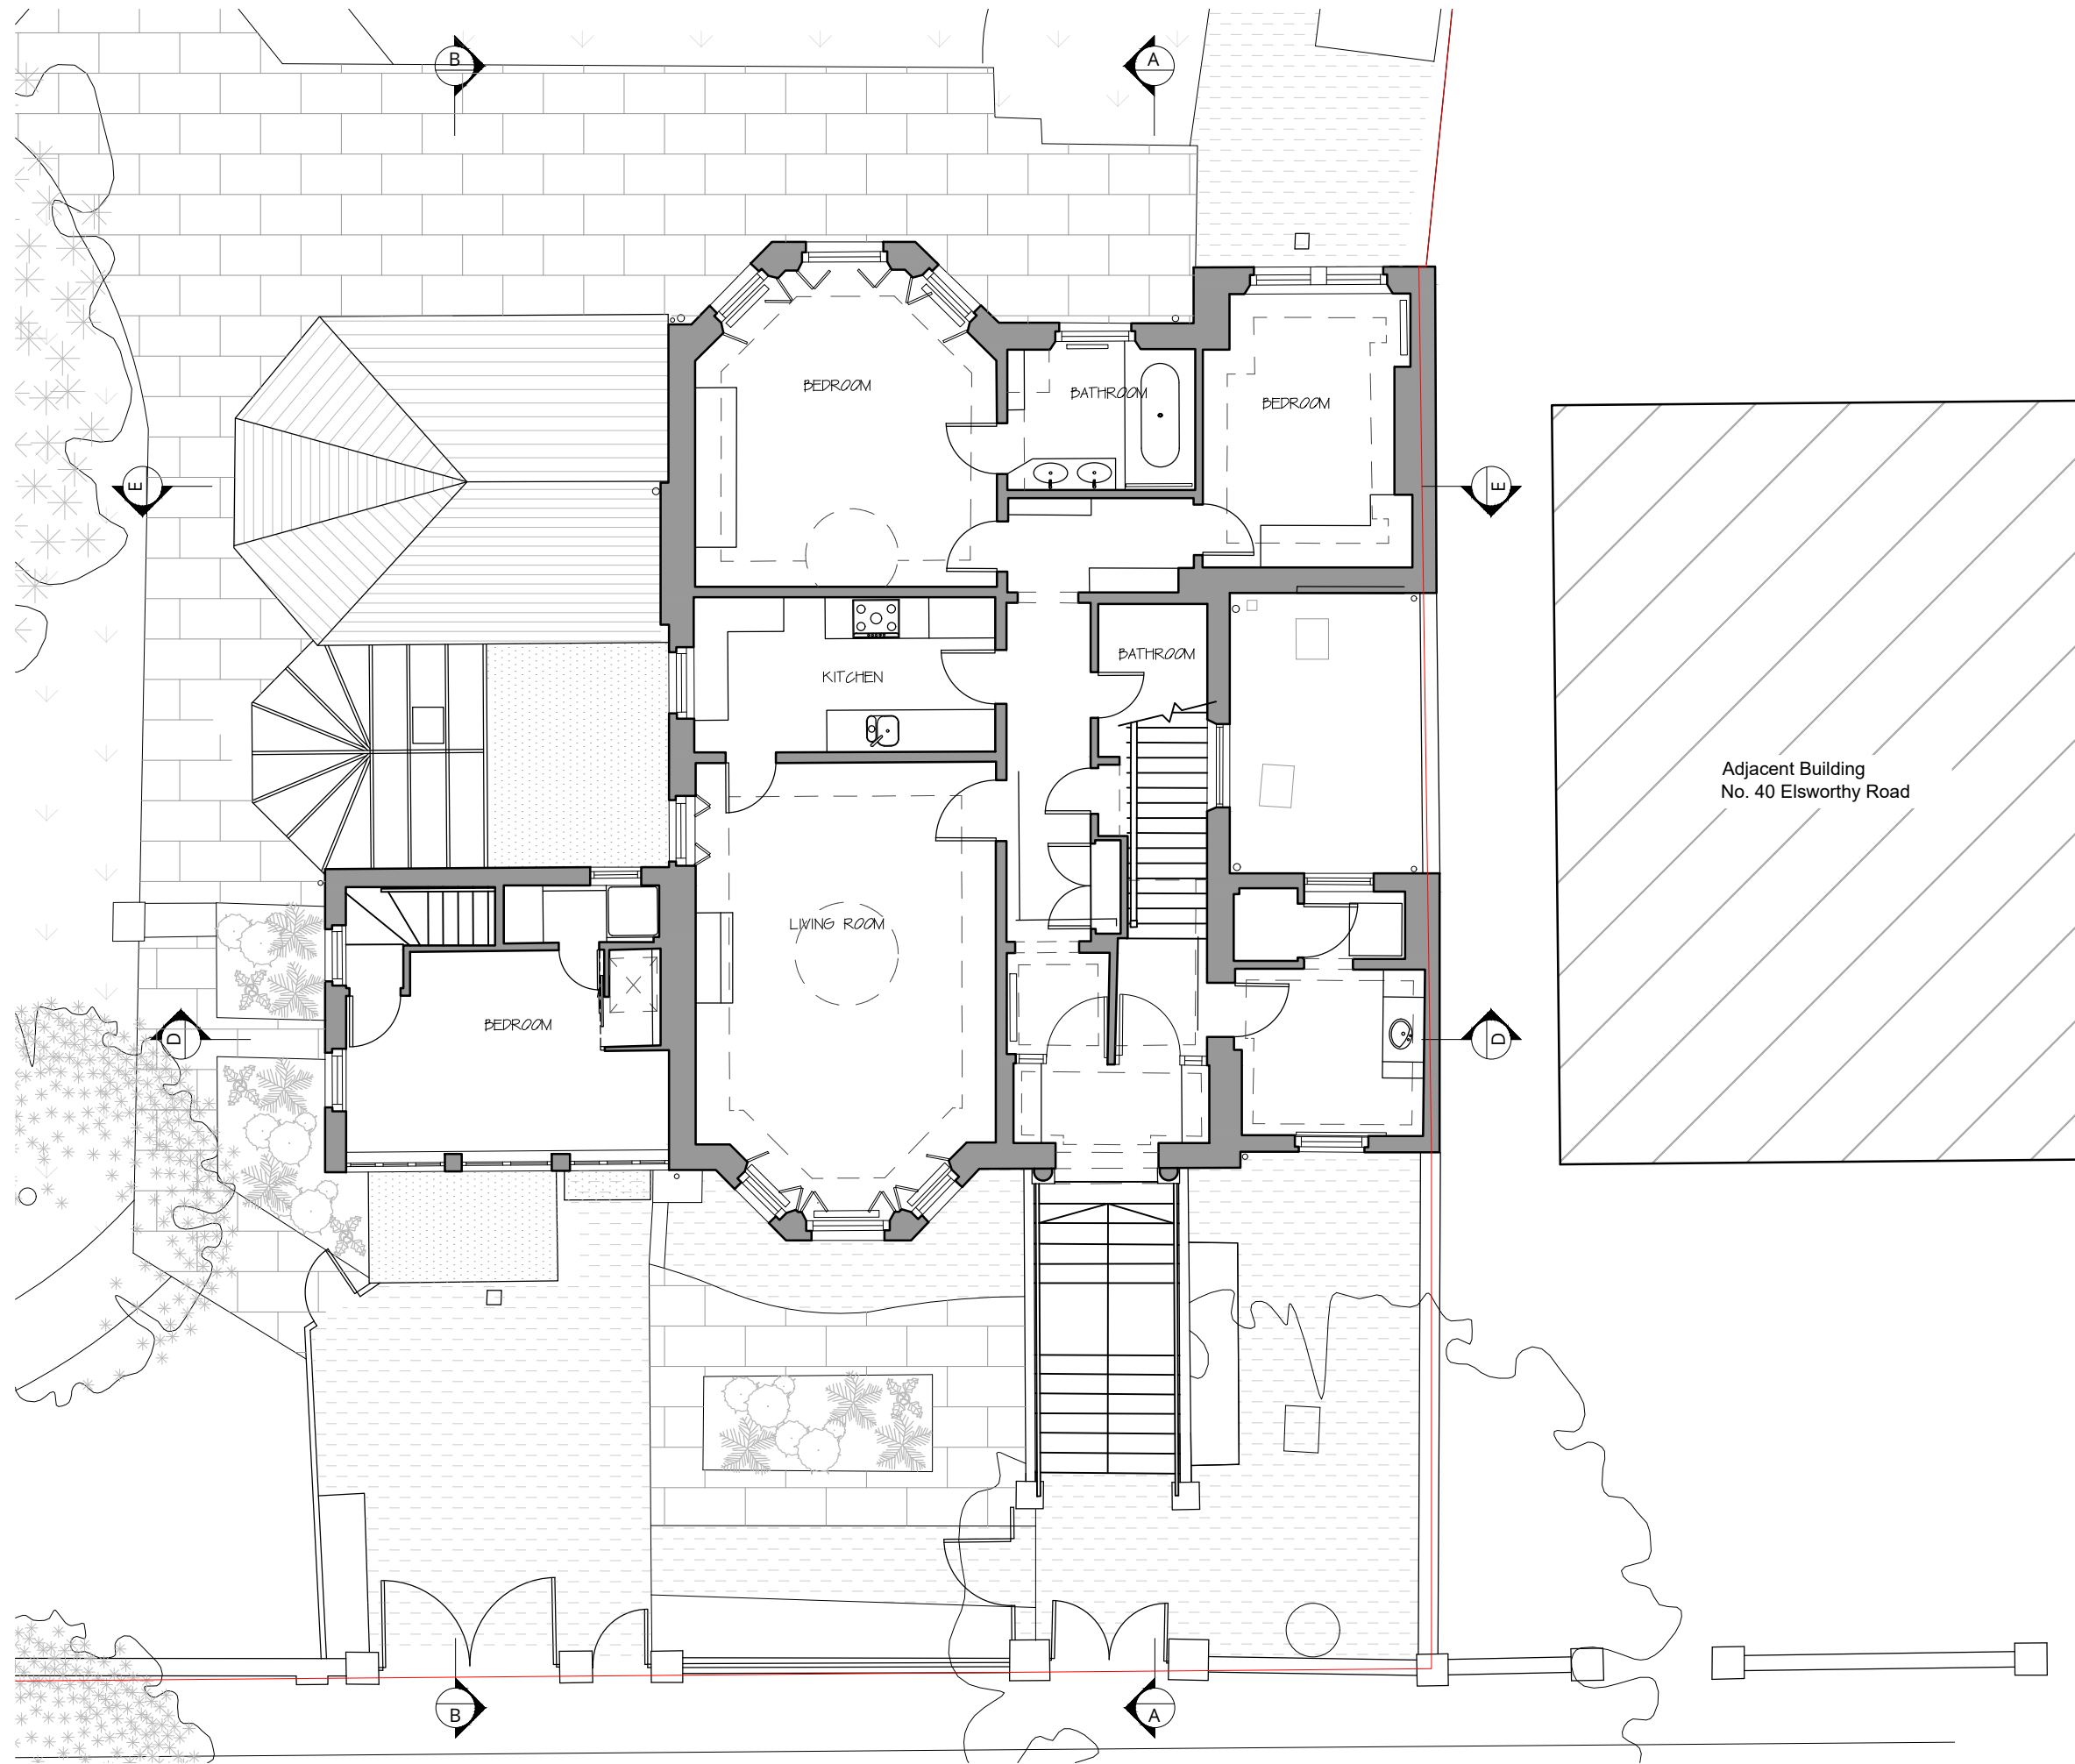

EXISTING GROUND FLOOR LAYOUT





WOLFF ARCHITECTS

London 16 Lambton Place Notting Hill
London W11 2SH
T +44 (0)20 7229 3125

Oxford Chandos Yard 83 Bicester Road
Long Crendon HP18 9EE
T +44 (0)1844 203310

W www.wolffarchitects.co.uk
E info@wolffarchitects.co.uk

This drawing is protected under Copyright and at no time should any portion be reproduced or copied without the permission of the Architect (Design Copyright Act 1968). It must not be used for purposes other than that for which it is provided. It is supplied without liability for any errors or omissions. All dimensions to be checked on site.

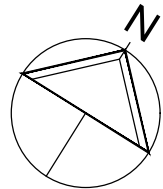 

Rev.	Description	Date
0	First issue.	28.03.22




Project Title
42 Elsworthy Road
London NW3 3DL

Drawing Title
**Existing
Ground Floor Plan**

Status
PLANNING

Drawn by AW	Checked by NP	Scale 1:100 @ A3
Project No. 2164	Work Stage PL	Dwg. No. Rev. 010 - 0

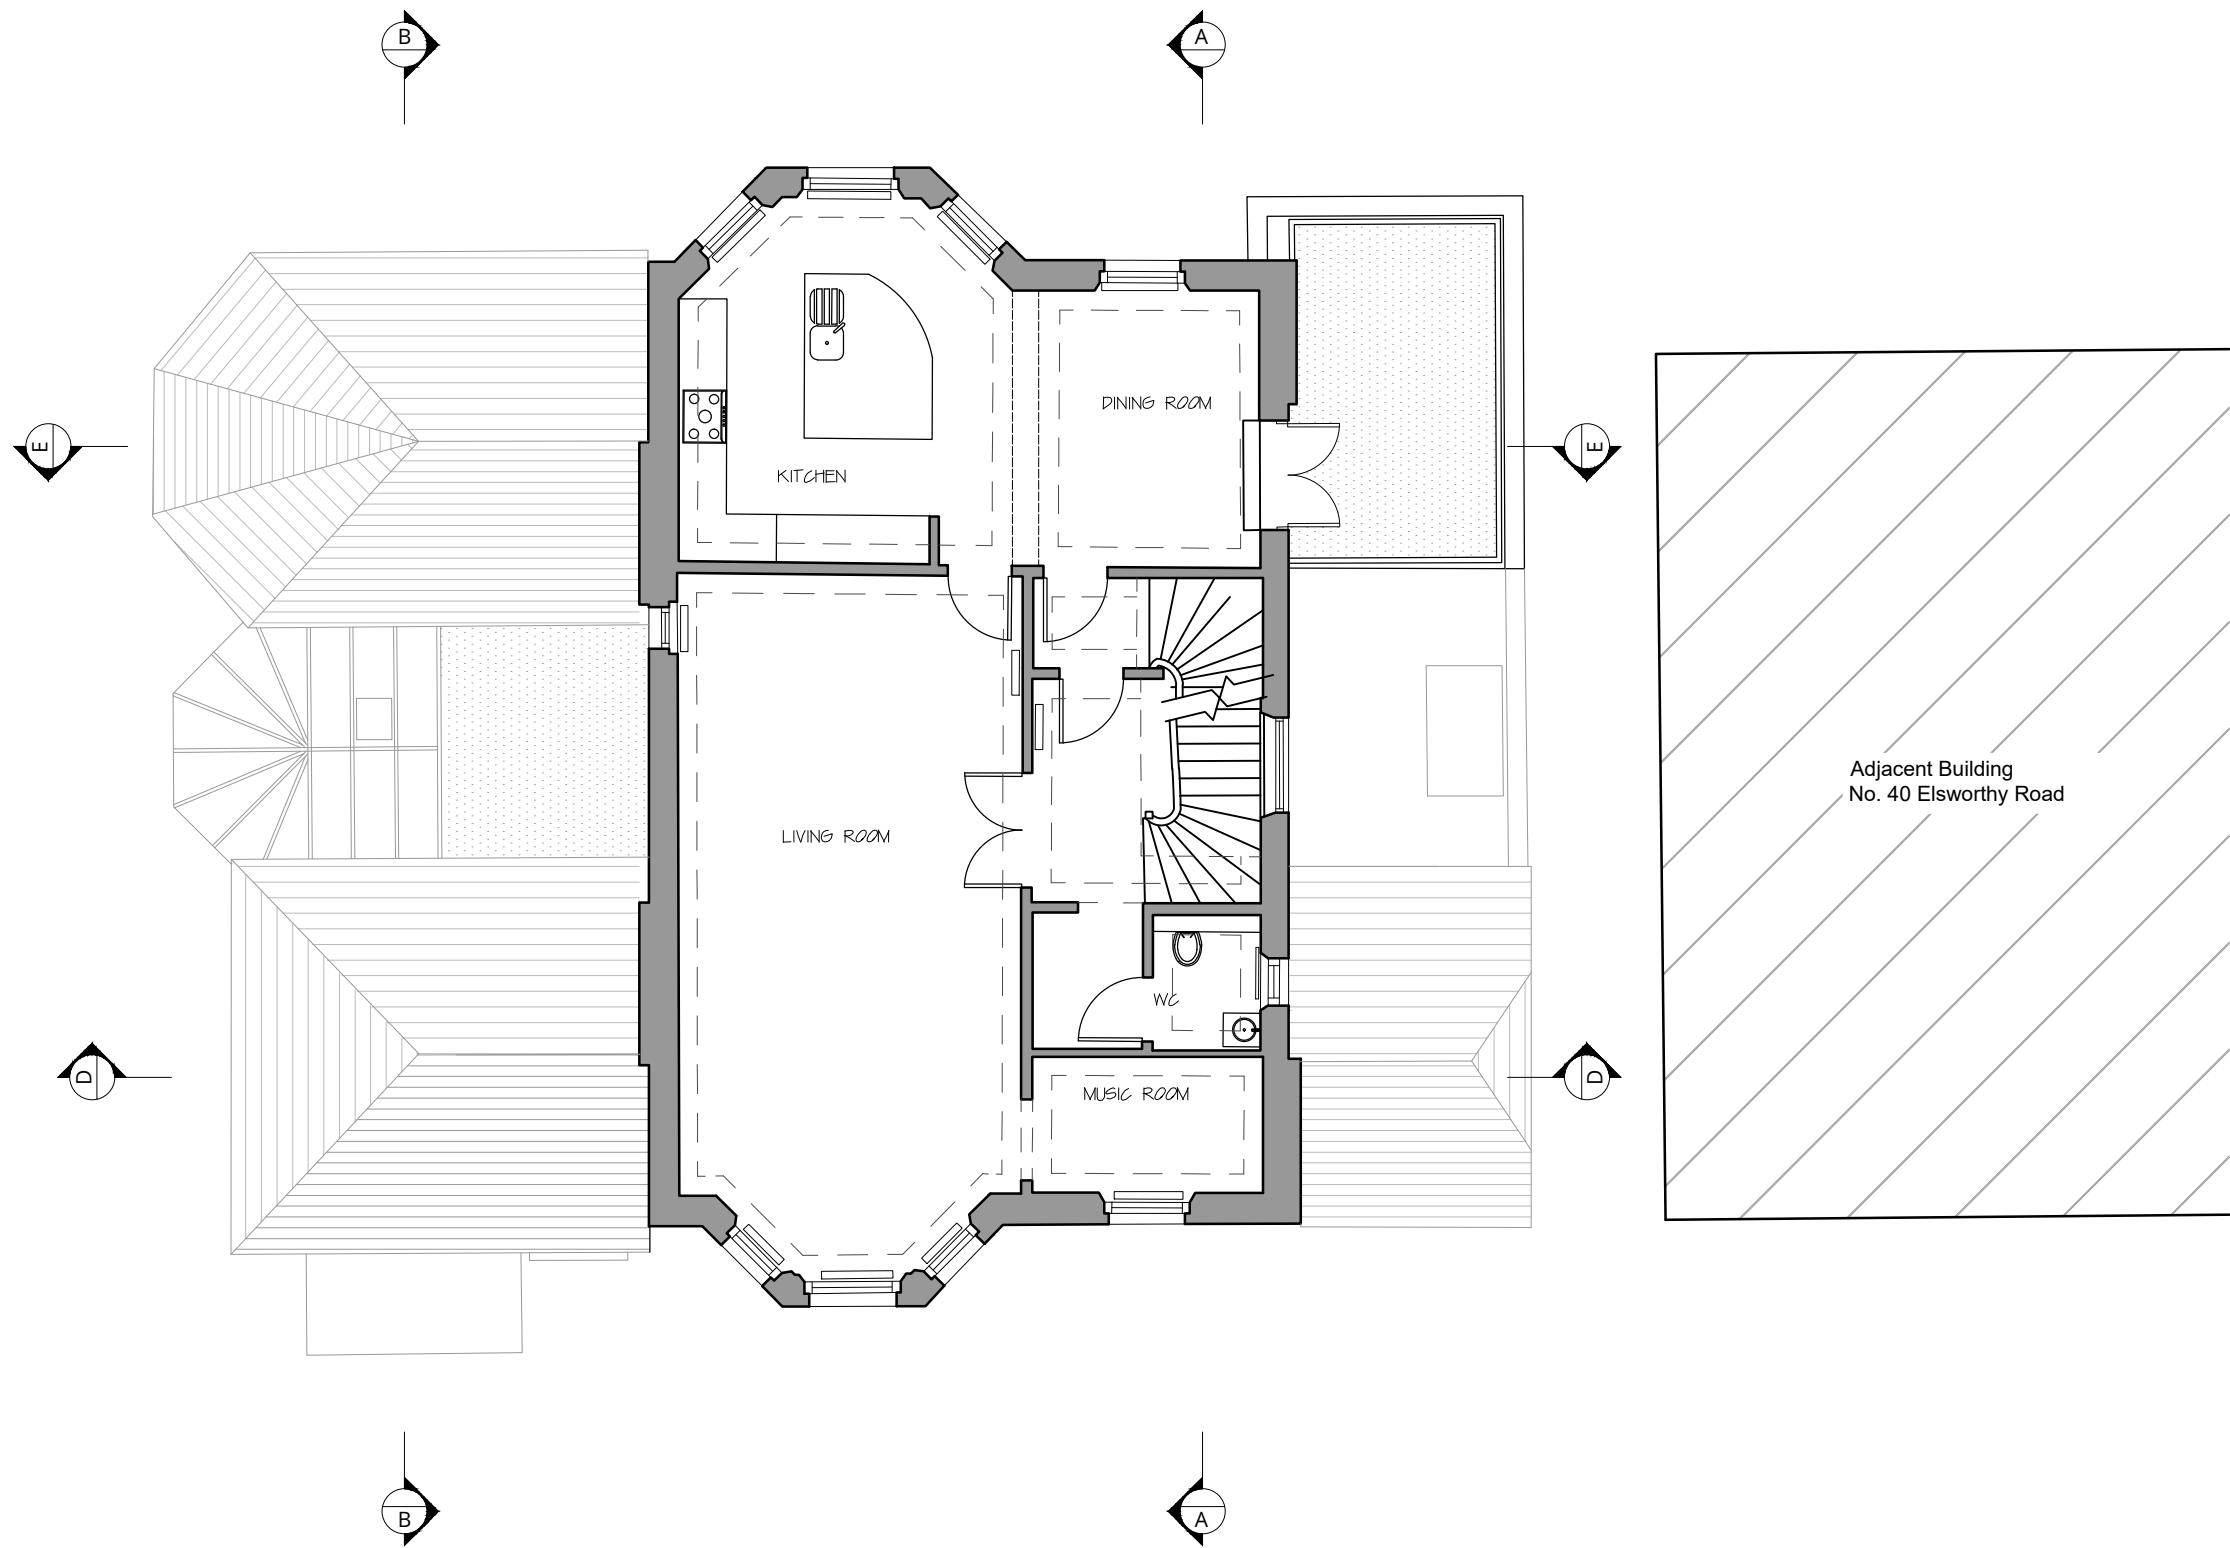

EXISTING FIRST FLOOR LAYOUT



WOLFF ARCHITECTS

London 16 Lambton Place Notting Hill
London W11 2SH
T +44 (0)20 7229 3125


Oxford Chandos Yard 83 Bicester Road
Long Crendon HP18 9EE
T +44 (0)1844 203310

W www.wolffarchitects.co.uk
E info@wolffarchitects.co.uk

This drawing is protected under Copyright and at no time should any portion be reproduced or copied without the permission of the Architect (Design Copyright Act 1968). It must not be used for purposes other than that for which it is provided. It is supplied without liability for any errors or omissions. All dimensions to be checked on site.

KEY

existing

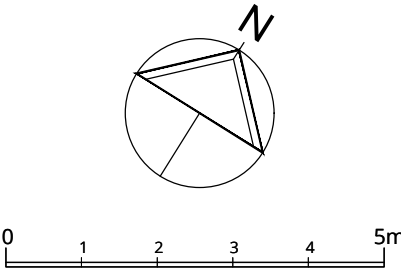

0	First issue.	28.03.22
Rev.	Description	Date



Project Title
42 Elsworthy Road
London NW3 3DL

Drawing Title
**Existing
First Floor Plan**

Status
PLANNING

Drawn by AW	Checked by NP	Scale 1:100 @ A3
Project No. 2164	Work Stage PL	Dwg. No. 011
		Rev. 0



WOLFF ARCHITECTS


London 16 Lambton Place Notting Hill
London W11 2SH
T +44 (0)20 7229 3125

Oxford Chandos Yard 83 Bicester Road
Long Crendon HP18 9EE
T +44 (0)1844 203310


W www.wolffarchitects.co.uk
E info@wolffarchitects.co.uk

This drawing is protected under Copyright and at no time should any portion be reproduced or copied without the permission of the Architect (Design Copyright Act 1968). It must not be used for purposes other than that for which it is provided. It is supplied without liability for any errors or omissions. All dimensions to be checked on site.

KEY

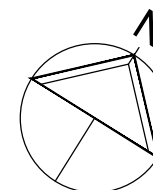

0 1 2 3 4 5m

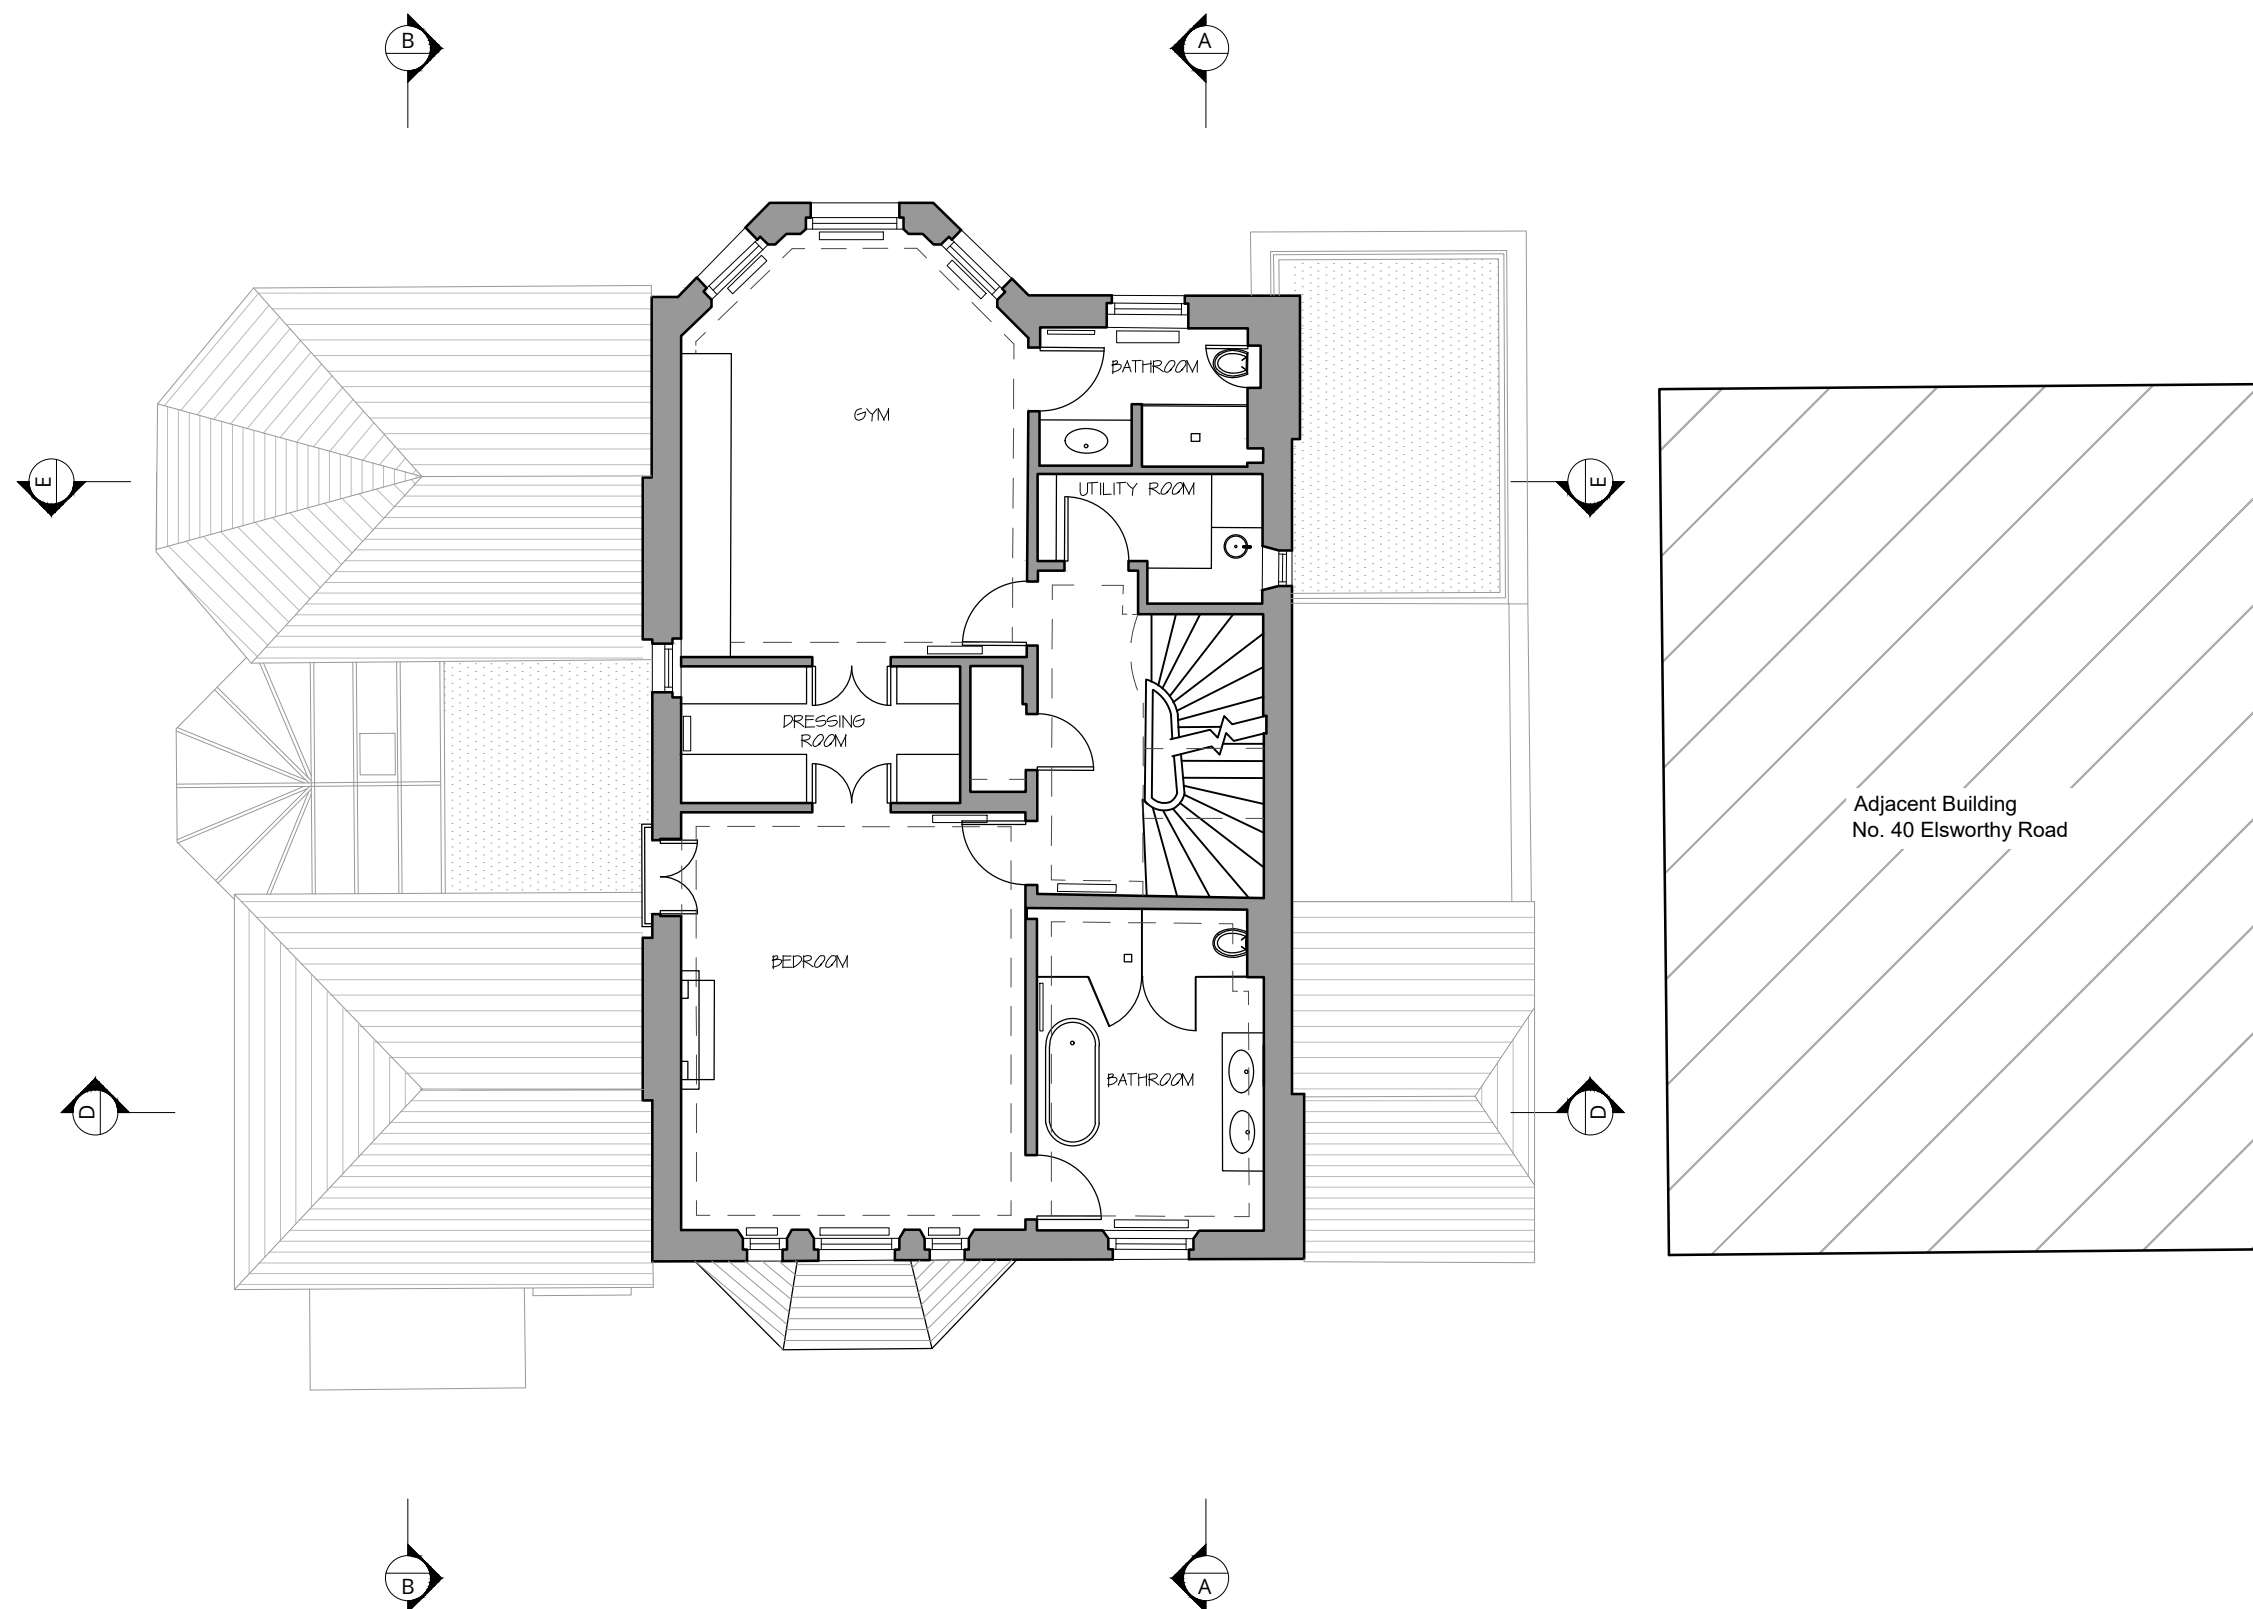

EXISTING SECOND FLOOR LAYOUT

Rev.	Description	Date
0	First issue.	28.03.22

Project Title
42 Elsworthy Road
London NW3 3DL

Drawing Title
**Existing
Second Floor Plan**

Status

PLANNING

Drawn by	Checked by	Scale
AW	NP	1:100 @ A3

Project No.	Work Stage	Dwg. No.	Rev.
2164	PL	012	0



WOLFF ARCHITECTS



London 16 Lambton Place Notting Hill
London W11 2SH
T +44 (0)20 7229 3125

Oxford Chandos Yard 83 Bicester Road
Long Crendon HP18 9EE
T +44 (0)1844 203310


W www.wolffarchitects.co.uk
E info@wolffarchitects.co.uk

This drawing is protected under Copyright and at no time should any portion be reproduced or copied without the permission of the Architect (Design Copyright Act 1968). It must not be used for purposes other than that for which it is provided. It is supplied without liability for any errors or omissions. All dimensions to be checked on site.

KEY

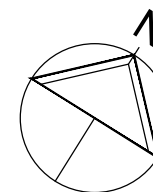 

0 1 2 3 4 5m

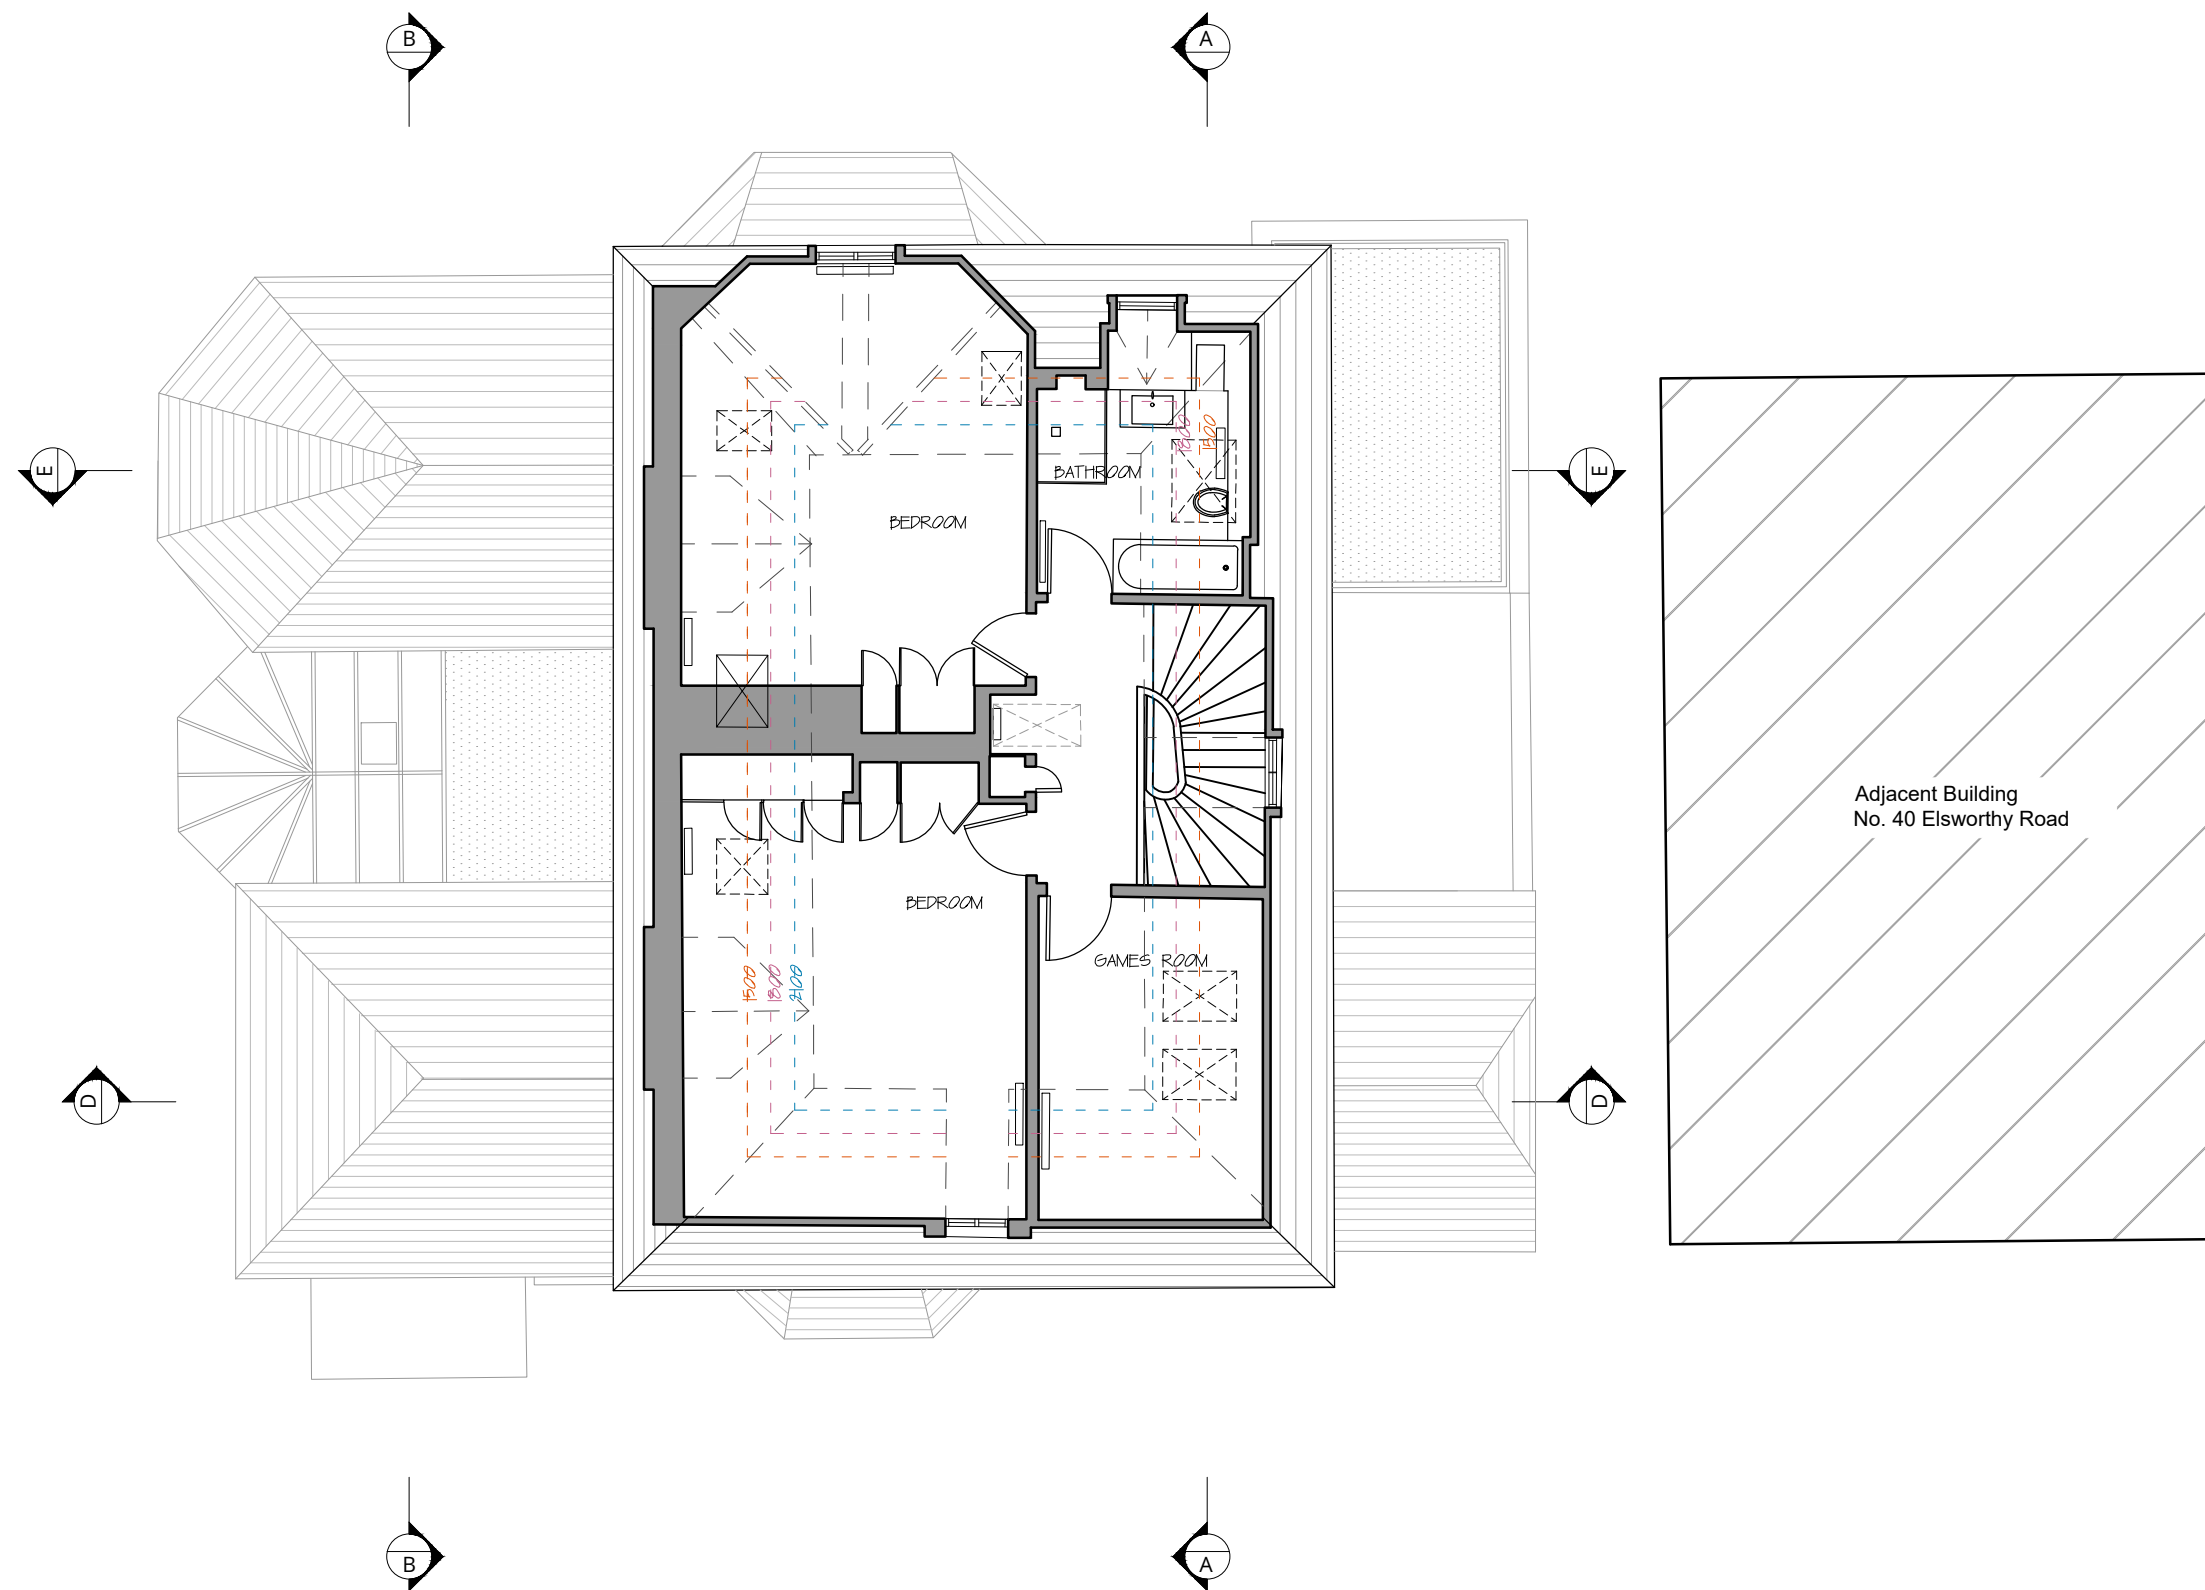

EXISTING THIRD FLOOR LAYOUT

Rev.	Description	Date
0	First issue.	28.03.22

Project Title
42 Elsworthy Road
London NW3 3DL

Drawing Title
**Existing
Third Floor Plan**

Status

PLANNING

Drawn by	Checked by	Scale
AW	NP	1:100 @ A3

Project No.	Work Stage	Dwg. No.	Rev.
2164	PL	013	0



WOLFF ARCHITECTS

London 16 Lambton Place Notting Hill
London W11 2SH
T +44 (0)20 7229 3125




Oxford Chandos Yard 83 Bicester Road
Long Crendon HP18 9EE
T +44 (0)1844 203310

W www.wolffarchitects.co.uk
E info@wolffarchitects.co.uk

This drawing is protected under Copyright and at no time should any portion be reproduced or copied without the permission of the Architect (Design Copyright Act 1968). It must not be used for purposes other than that for which it is provided. It is supplied without liability for any errors or omissions. All dimensions to be checked on site.

KEY

existing

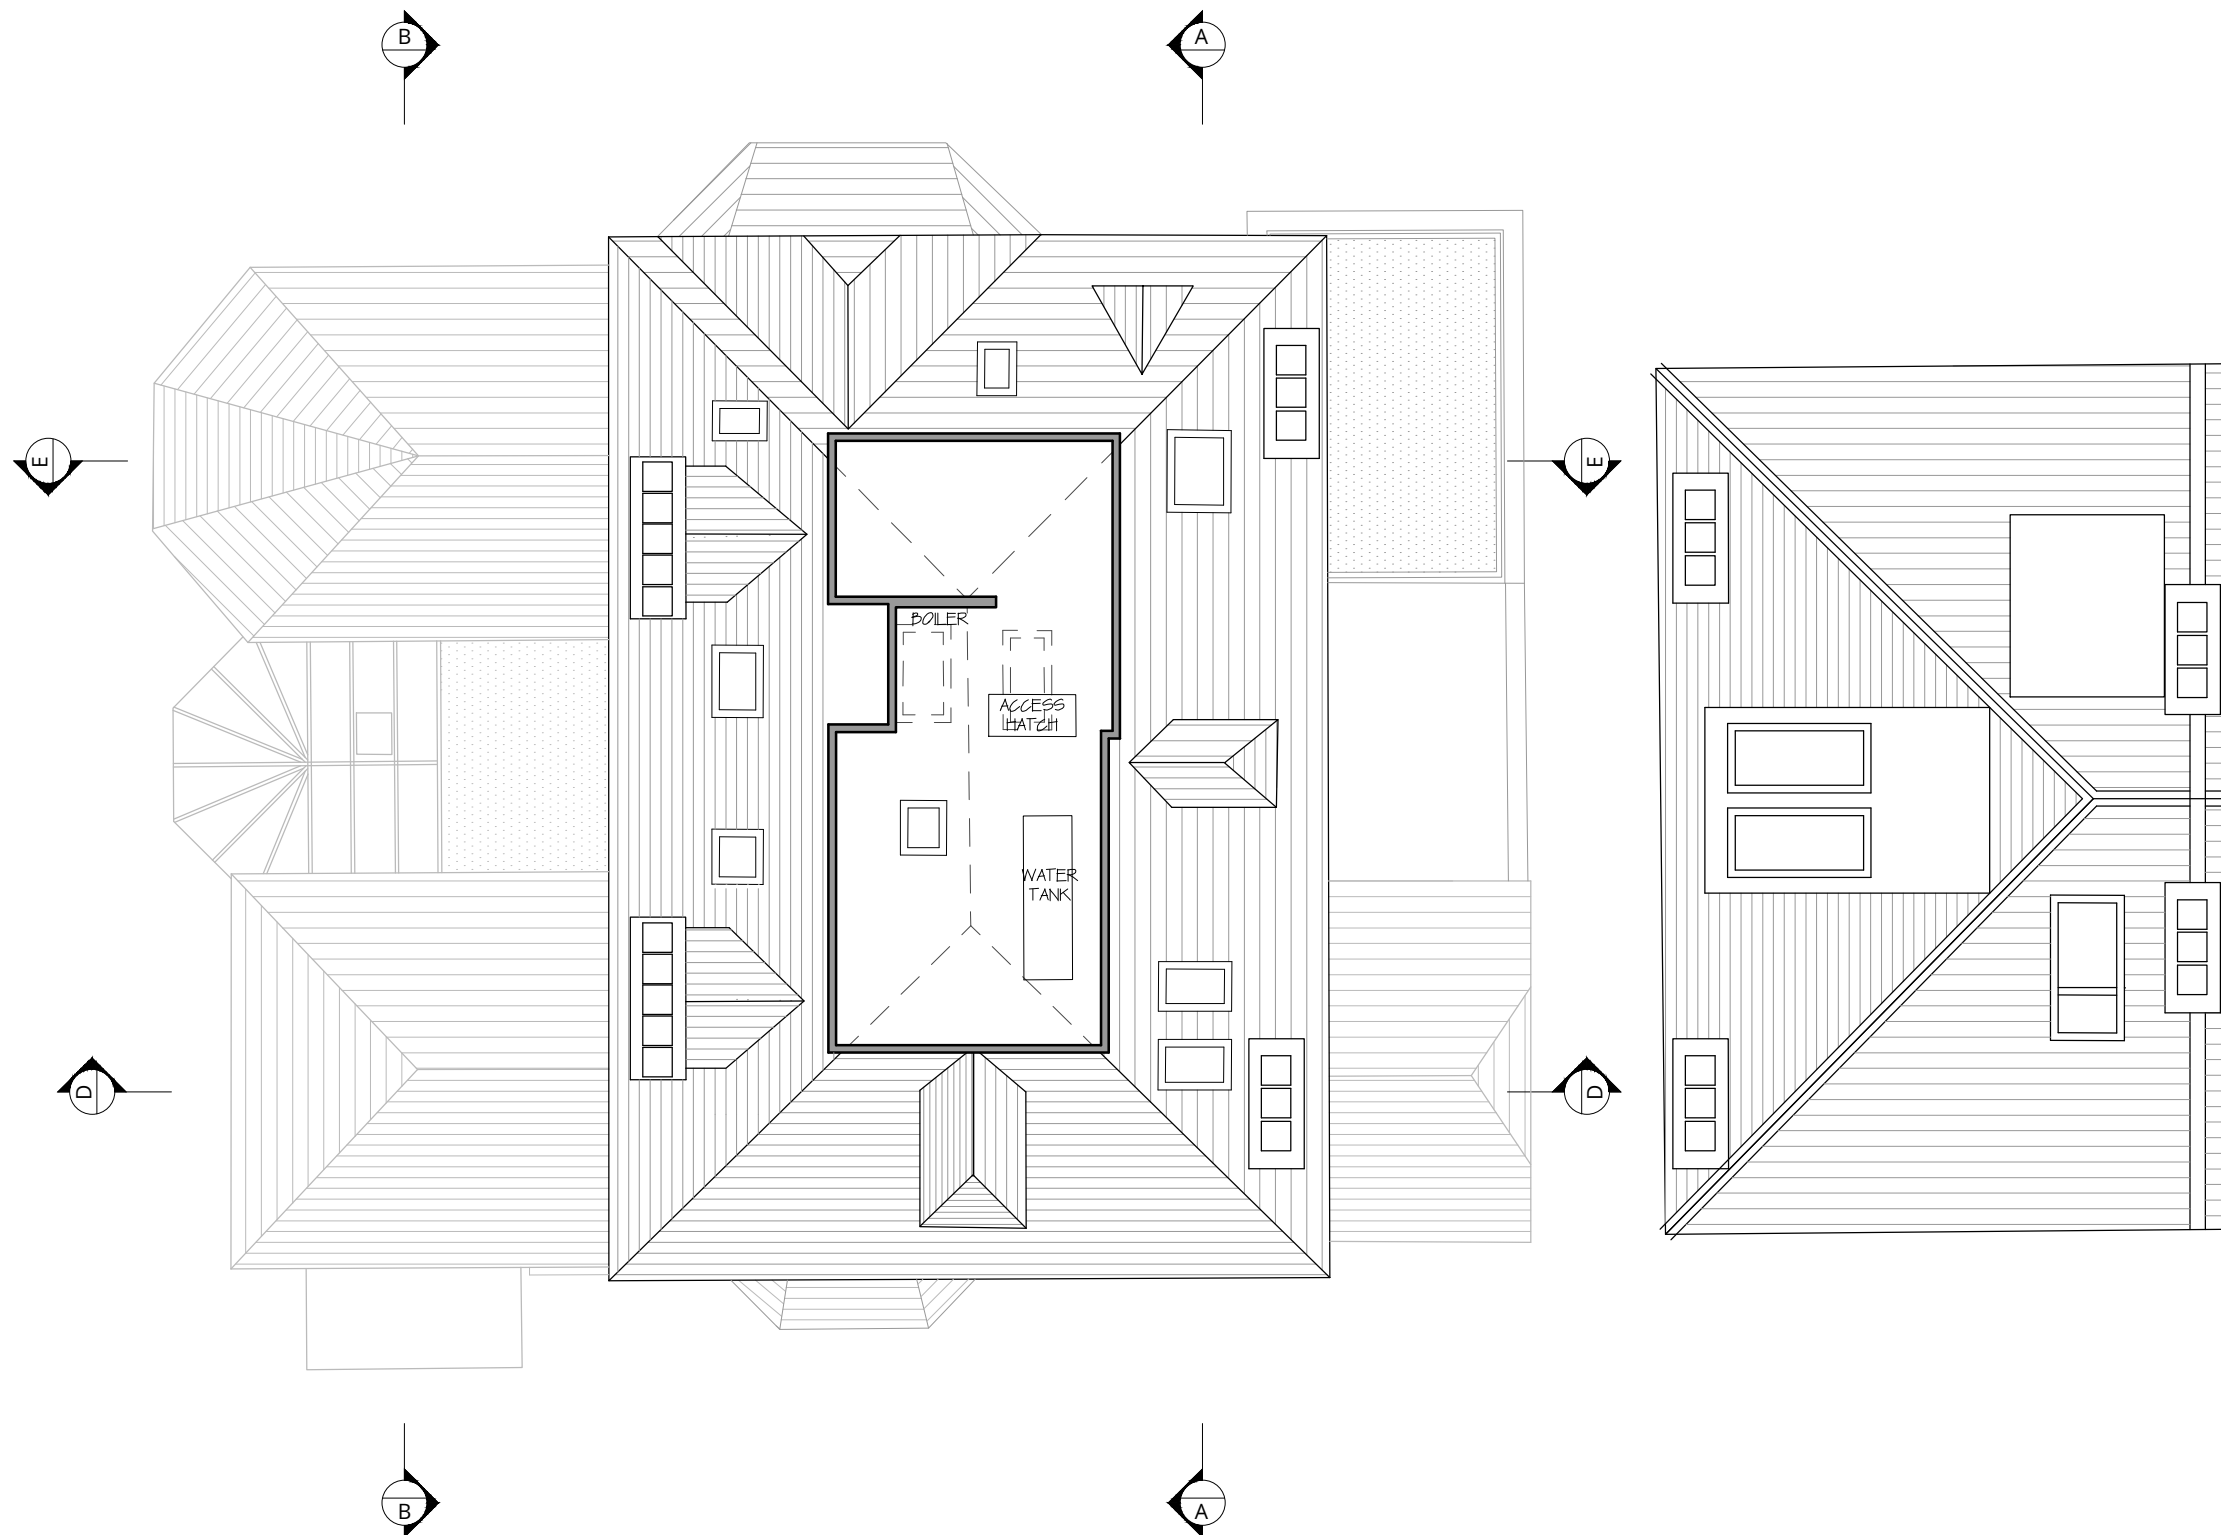 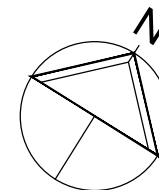

EXISTING LOFT LAYOUT


0	First issue.	28.03.22
Rev.	Description	Date

Project Title
42 Elsworthy Road
London NW3 3DL

Drawing Title
**Existing
Loft Plan**

Status
PLANNING

Drawn by AW	Checked by NP	Scale 1:100 @ A3
Project No. 2164	Work Stage PL	Dwg. No. Rev. 014 - 0

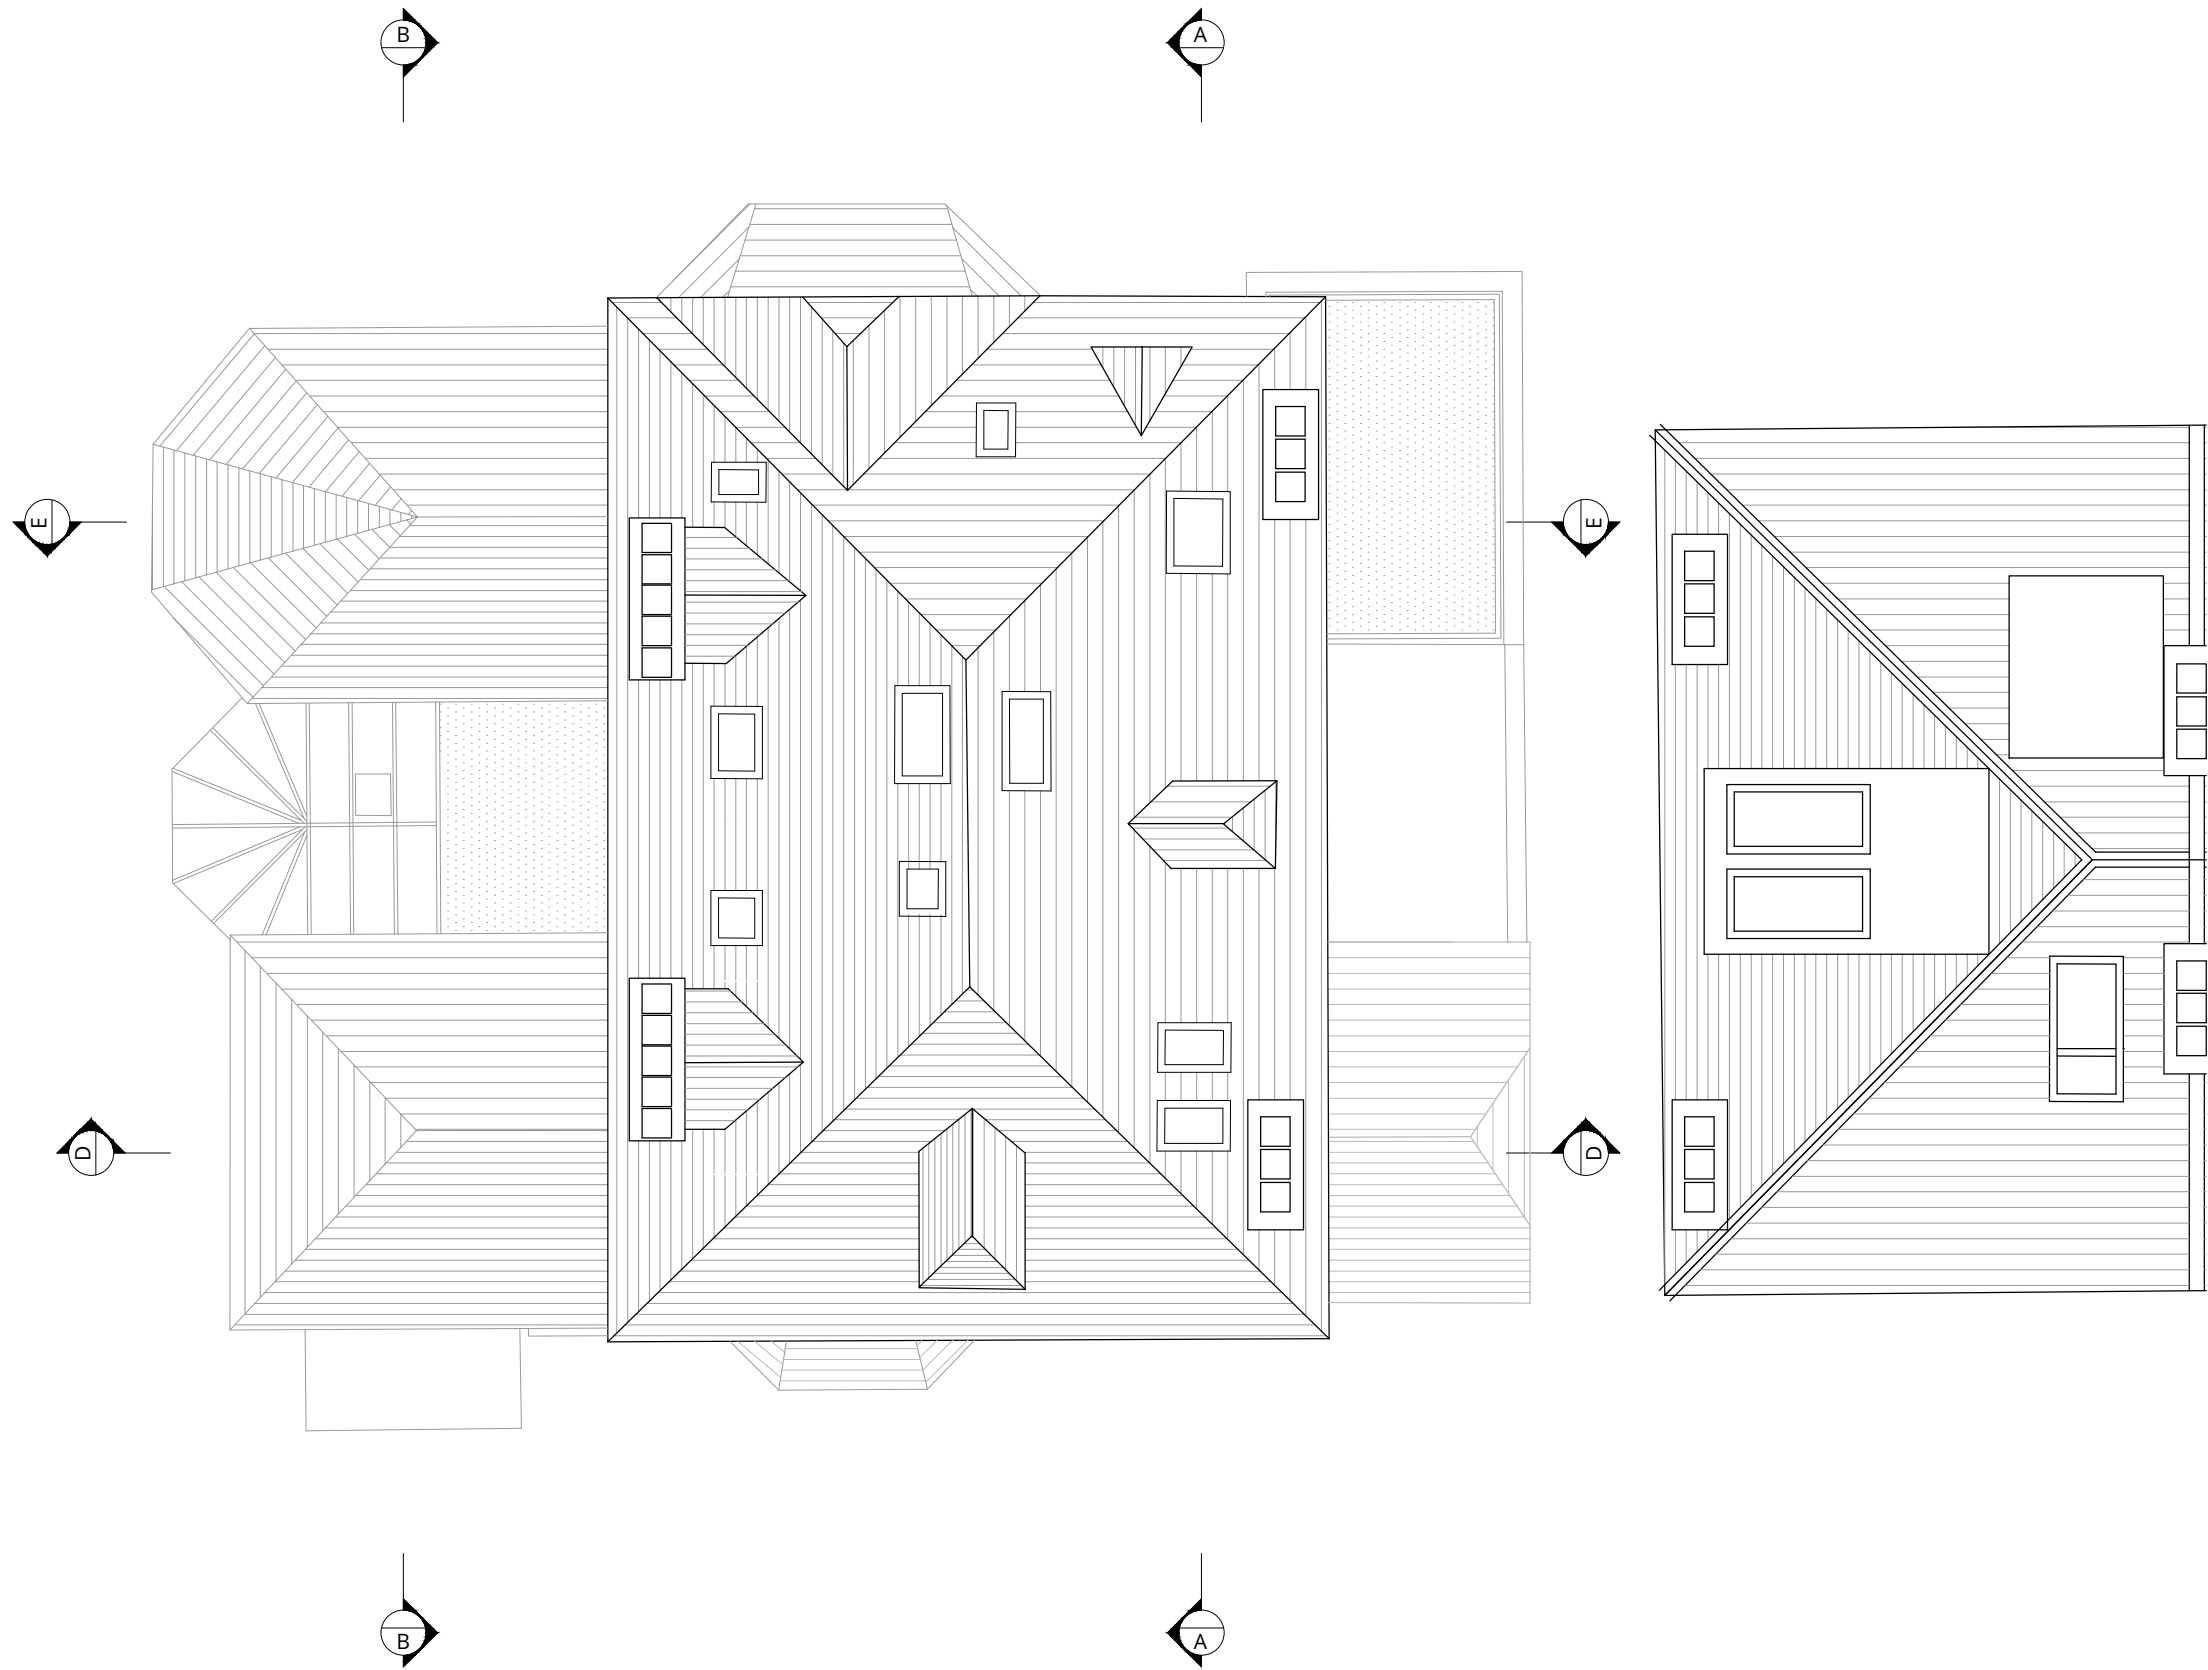

EXISTING ROOF LAYOUT



WOLFF ARCHITECTS

London 16 Lambton Place Notting Hill
London W11 2SH
T +44 (0)20 7229 3125


Oxford Chandos Yard 83 Bicester Road
Long Crendon HP18 9EE
T +44 (0)1844 203310

W www.wolffarchitects.co.uk
E info@wolffarchitects.co.uk

This drawing is protected under Copyright and at no time should any portion be reproduced or copied without the permission of the Architect (Design Copyright Act 1968). It must not be used for purposes other than that for which it is provided. It is supplied without liability for any errors or omissions. All dimensions to be checked on site.

KEY

existing

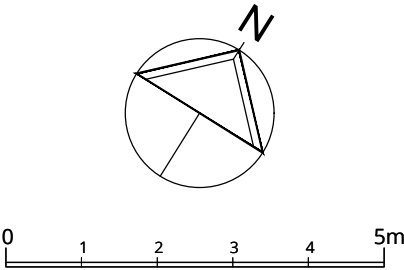

0	First issue.	28.03.22
Rev.	Description	Date



Project Title
42 Elsworthy Road
London NW3 3DL

Drawing Title
**Existing
Roof Plan**

Status
PLANNING

Drawn by AW	Checked by NP	Scale 1:100 @ A3
-----------------------	-------------------------	----------------------------

Project No. 2164	Work Stage PL	Dwg. No. 015	Rev. 0
----------------------------	-------------------------	------------------------	------------------



WOLFF ARCHITECTS



London 16 Lambton Place Notting Hill
London W11 2SH
T +44 (0)20 7229 3125

Oxford Chandos Yard 83 Bicester Road
Long Crendon HP18 9EE
T +44 (0)1844 203310

W www.wolffarchitects.co.uk
E info@wolffarchitects.co.uk

This drawing is protected under Copyright and at no time should any portion be reproduced or copied without the permission of the Architect (Design Copyright Act 1968). It must not be used for purposes other than that for which it is provided. It is supplied without liability for any errors or omissions. All dimensions to be checked on site.

KEY

 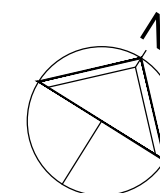

Rev.	Description	Date
0	First issue.	28.03.22

Project Title
42 Elsworthy Road
London NW3 3DL

Drawing Title
**Existing Front
South East Elevation**

Status

PLANNING

Drawn by	Checked by	Scale
AW	NP	1:100 @ A3

Project No.	Work Stage	Dwg. No.	Rev.
2164	PL	020	0

EXISTING FRONT (SOUTH EAST) ELEVATION



WOLFF ARCHITECTS

London 16 Lambton Place Notting Hill
London W11 2SH
T +44 (0)20 7229 3125


Oxford Chandos Yard 83 Bicester Road
Long Crendon HP18 9EE
T +44 (0)1844 203310

W www.wolffarchitects.co.uk
E info@wolffarchitects.co.uk

This drawing is protected under Copyright and at no time should any portion be reproduced or copied without the permission of the Architect (Design Copyright Act 1968). It must not be used for purposes other than that for which it is provided. It is supplied without liability for any errors or omissions. All dimensions to be checked on site.

KEY

existing

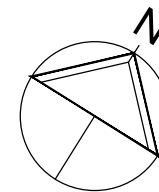

0	First issue.	28.03.22
Rev.	Description	Date

Project Title
42 Elsworthy Road
London NW3 3DL

Drawing Title
Existing Street View
South East Elevation

Status
PLANNING

Drawn by AW	Checked by NP	Scale 1:100 @ A3
Project No. 2164	Work Stage PL	Dwg. No. 021
		Rev. 0



EXISTING STREET VIEW FRONT (SOUTH EAST) ELEVATION



WOLFF ARCHITECTS



London 16 Lambton Place Notting Hill
London W11 2SH
T +44 (0)20 7229 3125

Oxford Chandos Yard 83 Bicester Road
Long Crendon HP18 9EE
T +44 (0)1844 203310

W www.wolffarchitects.co.uk
E info@wolffarchitects.co.uk

This drawing is protected under Copyright and at no time should any portion be reproduced or copied without the permission of the Architect (Design Copyright Act 1968). It must not be used for purposes other than that for which it is provided. It is supplied without liability for any errors or omissions. All dimensions to be checked on site.

KEY

 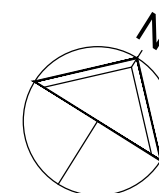

EXISTING SIDE (SOUTH WEST) ELEVATION

Rev.	Description	Date
0	First issue.	28.03.22

Project Title
42 Elsworthy Road
London NW3 3DL

Drawing Title
**Existing Side
South West Elevation**

Status

PLANNING

Drawn by	Checked by	Scale
AW	NP	1:100 @ A3

Project No.	Work Stage	Dwg. No.	Rev.
2164	PL	022	0



WOLFF ARCHITECTS

London 16 Lambton Place Notting Hill
London W11 2SH
T +44 (0)20 7229 3125

Oxford Chandos Yard 83 Bicester Road
Long Crendon HP18 9EE
T +44 (0)1844 203310


W www.wolffarchitects.co.uk
E info@wolffarchitects.co.uk

This drawing is protected under Copyright and at no time should any portion be reproduced or copied without the permission of the Architect (Design Copyright Act 1968). It must not be used for purposes other than that for which it is provided. It is supplied without liability for any errors or omissions. All dimensions to be checked on site.

KEY



existing

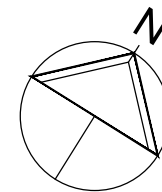

0 1 2 3 4 5m

Rev.	Description	Date
0	First issue.	28.03.22

Project Title
42 Elsworthy Road
London NW3 3DL

Drawing Title
**Existing Street View
South West Elevation**

Status
PLANNING

Drawn by AW	Checked by NP	Scale 1:100 @ A3
-----------------------	-------------------------	----------------------------

Project No. 2164	Work Stage PL	Dwg. No. 023	Rev. 0
----------------------------	-------------------------	------------------------	------------------



EXISTING STREET VIEW SIDE (SOUTH WEST) ELEVATION



WOLFF ARCHITECTS



London 16 Lambton Place Notting Hill
London W11 2SH
T +44 (0)20 7229 3125

Oxford Chandos Yard 83 Bicester Road
Long Crendon HP18 9EE
T +44 (0)1844 203310

W www.wolffarchitects.co.uk
E info@wolffarchitects.co.uk

This drawing is protected under Copyright and at no time should any portion be reproduced or copied without the permission of the Architect (Design Copyright Act 1968). It must not be used for purposes other than that for which it is provided. It is supplied without liability for any errors or omissions. All dimensions to be checked on site.

KEY

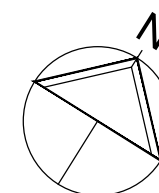 

EXISTING REAR (NORTH WEST) ELEVATION

0	First issue.	28.03.22
Rev.	Description	Date

Project Title
42 Elsworthy Road
London NW3 3DL

Drawing Title
**Existing Rear
North West Elevation**

Status

PLANNING

Drawn by AW	Checked by NP	Scale 1:100 @ A3
-----------------------	-------------------------	----------------------------

Project No. 2164	Work Stage PL	Dwg. No. 024	Rev. 0
----------------------------	-------------------------	------------------------	------------------



WOLFF ARCHITECTS




London 16 Lambton Place Notting Hill
London W11 2SH
T +44 (0)20 7229 3125

Oxford Chandos Yard 83 Bicester Road
Long Crendon HP18 9EE
T +44 (0)1844 203310

W www.wolffarchitects.co.uk
E info@wolffarchitects.co.uk


This drawing is protected under Copyright and at no time should any portion be reproduced or copied without the permission of the Architect (Design Copyright Act 1968). It must not be used for purposes other than that for which it is provided. It is supplied without liability for any errors or omissions. All dimensions to be checked on site.

KEY

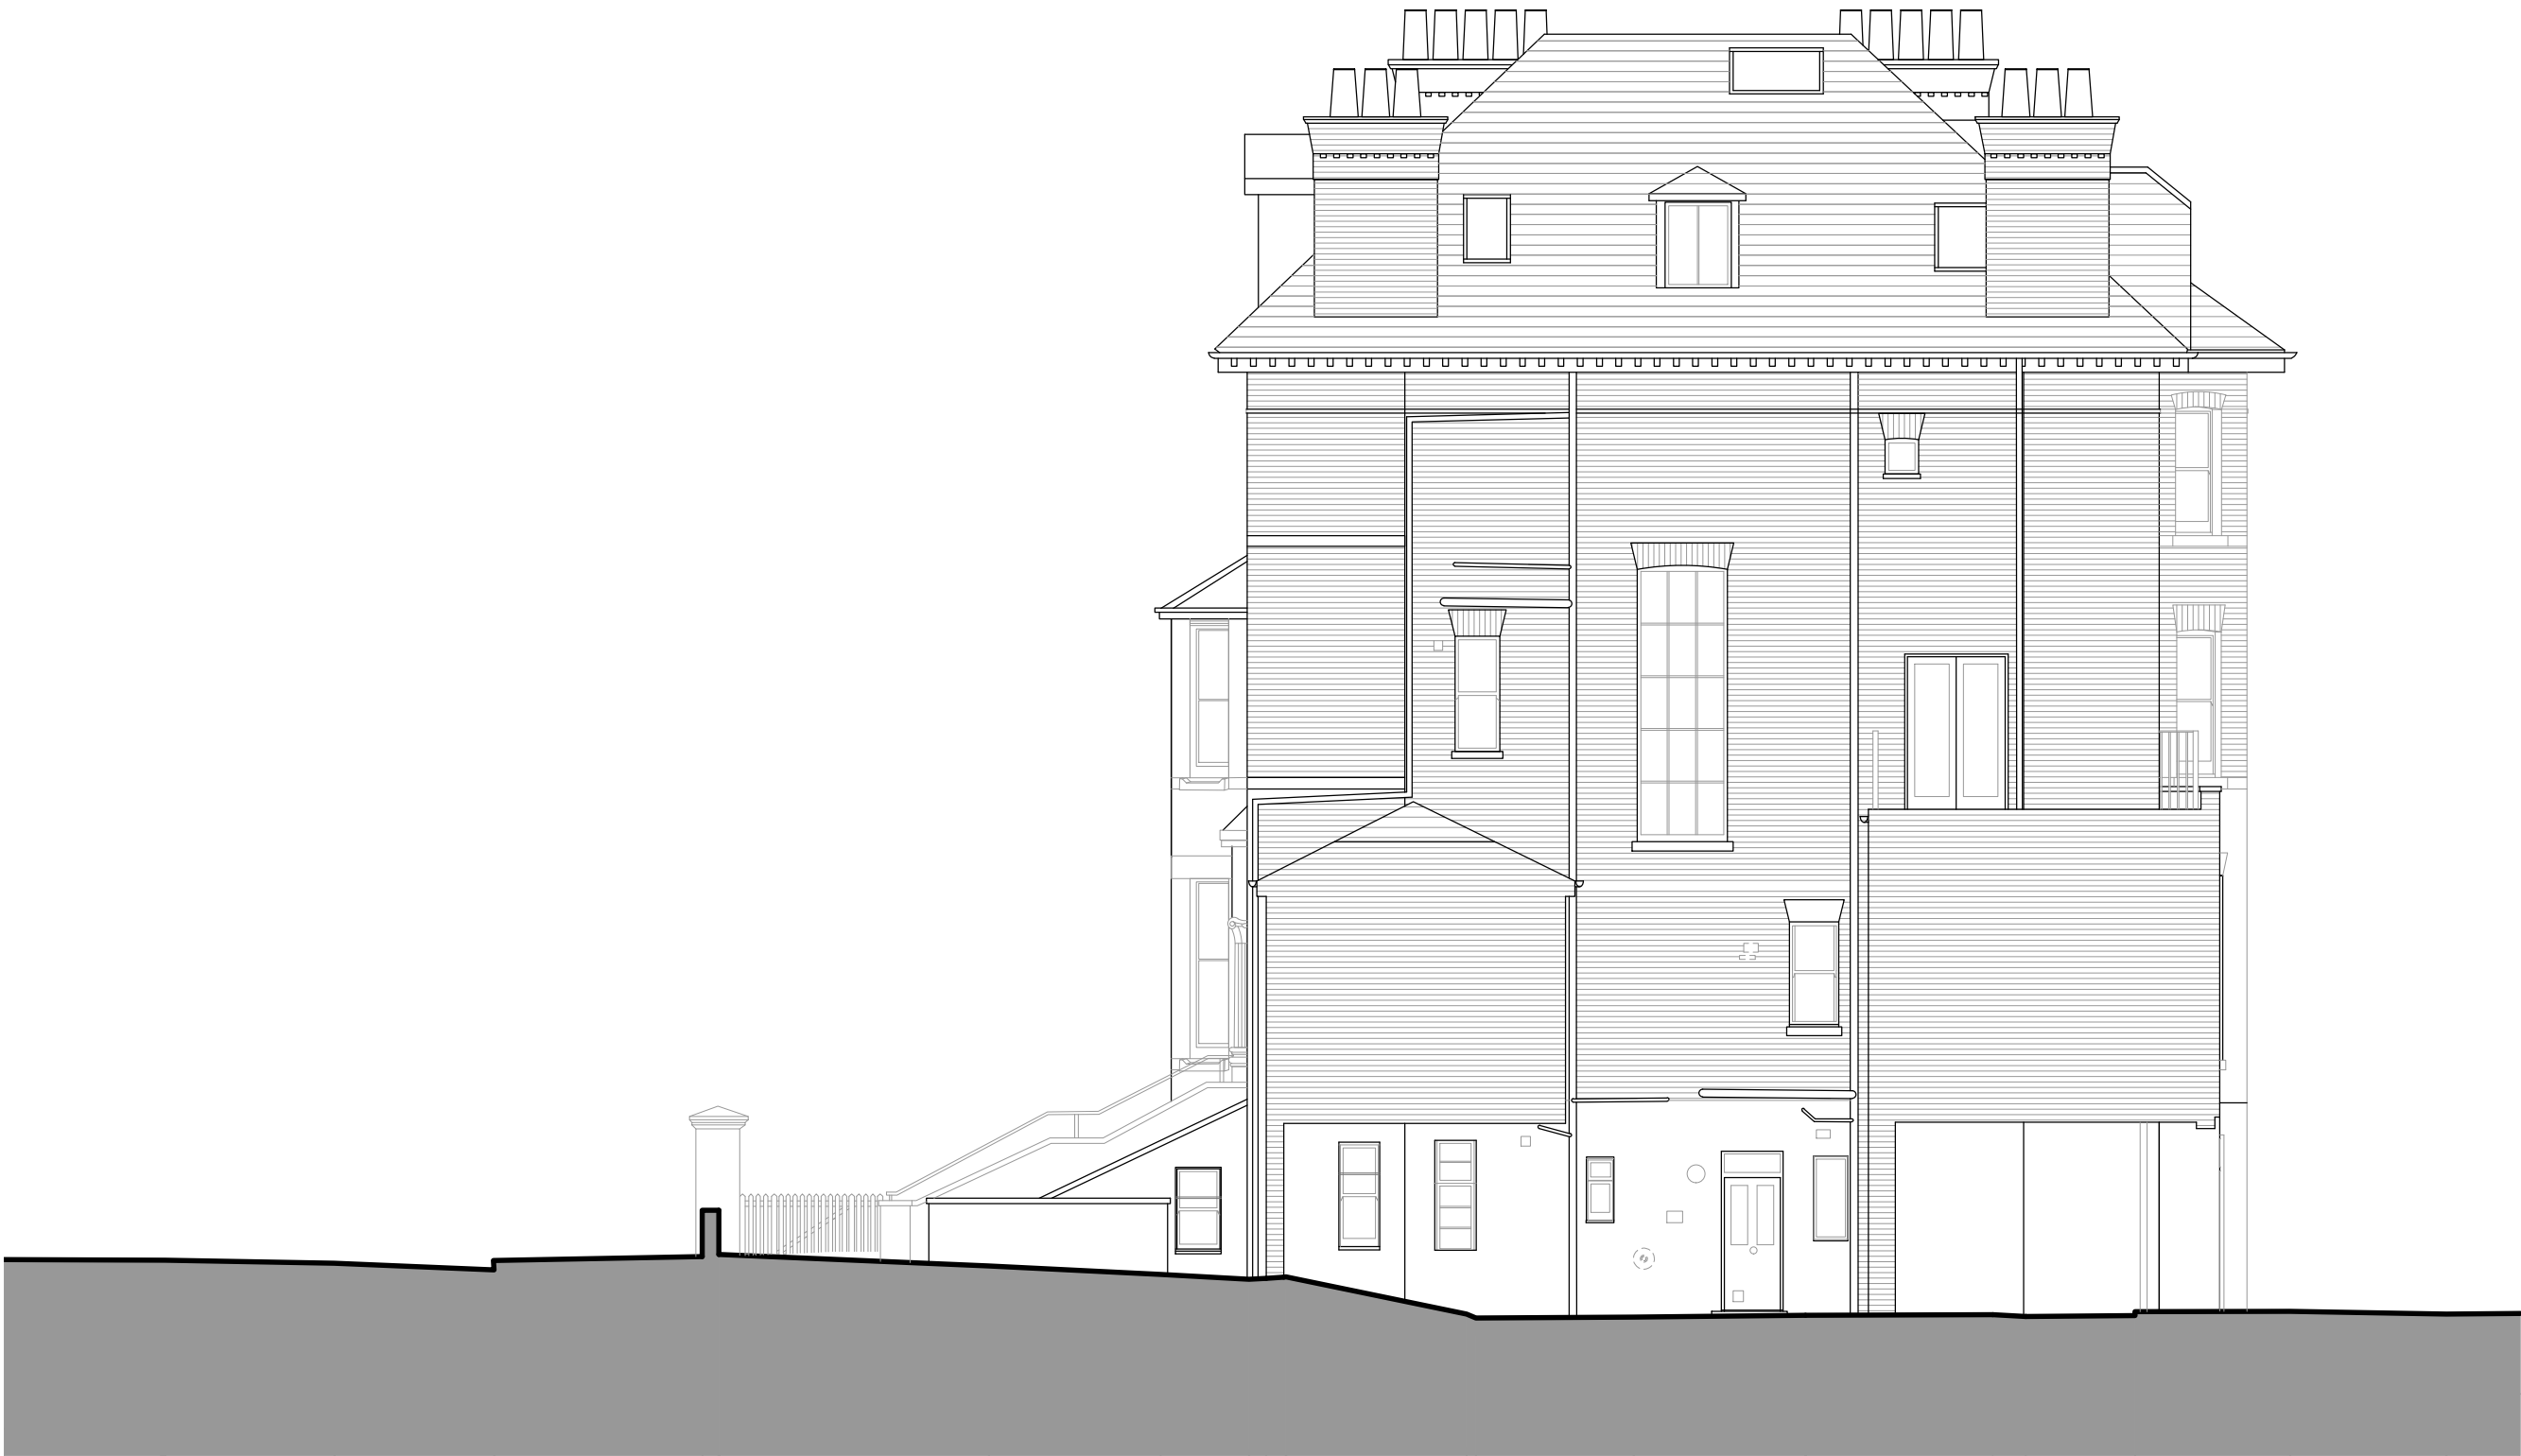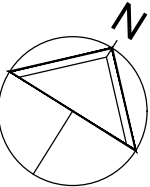 

EXISTING SIDE (NORTH EAST) ELEVATION

0	First issue.	28.03.22
Rev.	Description	Date

 

Project Title
42 Elsworthy Road
London NW3 3DL

Drawing Title
**Existing Side
North East Elevation**

Status
PLANNING

Drawn by	Checked by	Scale
AW	NP	1:100 @ A3

Project No.	Work Stage	Dwg. No.	Rev.
2164	PL	026	0



WOLFF ARCHITECTS



London 16 Lambton Place Notting Hill
London W11 2SH
T +44 (0)20 7229 3125

Oxford Chandos Yard 83 Bicester Road
Long Crendon HP18 9EE
T +44 (0)1844 203310

W www.wolffarchitects.co.uk
E info@wolffarchitects.co.uk

This drawing is protected under Copyright and at no time should any portion be reproduced or copied without the permission of the Architect (Design Copyright Act 1968). It must not be used for purposes other than that for which it is provided. It is supplied without liability for any errors or omissions. All dimensions to be checked on site.

KEY

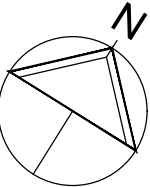 

EXISTING SECTION A - A

0	First issue.	28.03.22
Rev.	Description	Date

Project Title
42 Elsworth Road
London NW3 3DL

Drawing Title
**Existing
Section AA**

Status
PLANNING

Drawn by AW	Checked by NP	Scale 1:100 @ A3
-----------------------	-------------------------	----------------------------

Project No. 2164	Work Stage DE	Dwg. No. 030	Rev. 0
----------------------------	-------------------------	------------------------	------------------



WOLFF ARCHITECTS



London 16 Lambton Place Notting Hill
London W11 2SH
T +44 (0)20 7229 3125

Oxford Chandos Yard 83 Bicester Road
Long Crendon HP18 9EE
T +44 (0)1844 203310

W www.wolffarchitects.co.uk
E info@wolffarchitects.co.uk

This drawing is protected under Copyright and at no time should any portion be reproduced or copied without the permission of the Architect (Design Copyright Act 1968). It must not be used for purposes other than that for which it is provided. It is supplied without liability for any errors or omissions. All dimensions to be checked on site.

KEY

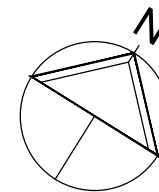 

EXISTING SECTION B - B

0	First issue.	28.03.22
Rev.	Description	Date

Project Title
42 Elsworthy Road
London NW3 3DL

Drawing Title
**Existing
Section BB**

Status
PLANNING

Drawn by AW	Checked by NP	Scale 1:100 @ A3
-----------------------	-------------------------	----------------------------

Project No. 2164	Work Stage DE	Dwg. No. 034	Rev. 0
----------------------------	-------------------------	------------------------	------------------





WOLFF ARCHITECTS

London 16 Lambton Place Notting Hill
London W11 2SH
T +44 (0)20 7229 3125

Oxford Chandos Yard 83 Bicester Road
Long Crendon HP18 9EE
T +44 (0)1844 203310

W www.wolffarchitects.co.uk
E info@wolffarchitects.co.uk

This drawing is protected under Copyright and at no time should any portion be reproduced or copied without the permission of the Architect (Design Copyright Act 1968). It must not be used for purposes other than that for which it is provided. It is supplied without liability for any errors or omissions. All dimensions to be checked on site.

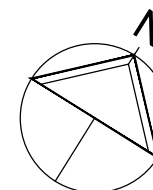 

EXISTING SECTION D - D

0	First issue.	28.03.21
Rev.	Description	Date

Project Title
42 Elsworthy Road
London NW3 3DL

Drawing Title
**Existing
Section DD**

Status
PLANNING

Drawn by AW	Checked by NP	Scale 1:100 @ A3
Project No. 2164	Work Stage DE	Dwg. No. Rev. 036 - 0






WOLFF ARCHITECTS

London 16 Lambton Place Notting Hill
London W11 2SH
T +44 (0)20 7229 3125

Oxford Chandos Yard 83 Bicester Road
Long Crendon HP18 9EE
T +44 (0)1844 203310

W www.wolffarchitects.co.uk
E info@wolffarchitects.co.uk

This drawing is protected under Copyright and at no time should any portion be reproduced or copied without the permission of the Architect (Design Copyright Act 1968). It must not be used for purposes other than that for which it is provided. It is supplied without liability for any errors or omissions. All dimensions to be checked on site.

 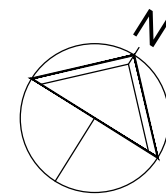 

EXISTING SECTION E - E

0	First issue.	28.03.21
Rev.	Description	Date

Project Title
42 Elsworth Road
London NW3 3DL

Drawing Title
**Existing
Section EE**

Status
PLANNING

Drawn by	Checked by	Scale
AW	NP	1:100 @ A3

Project No.	Work Stage	Dwg. No.	Rev.
2164	DE	038	0