

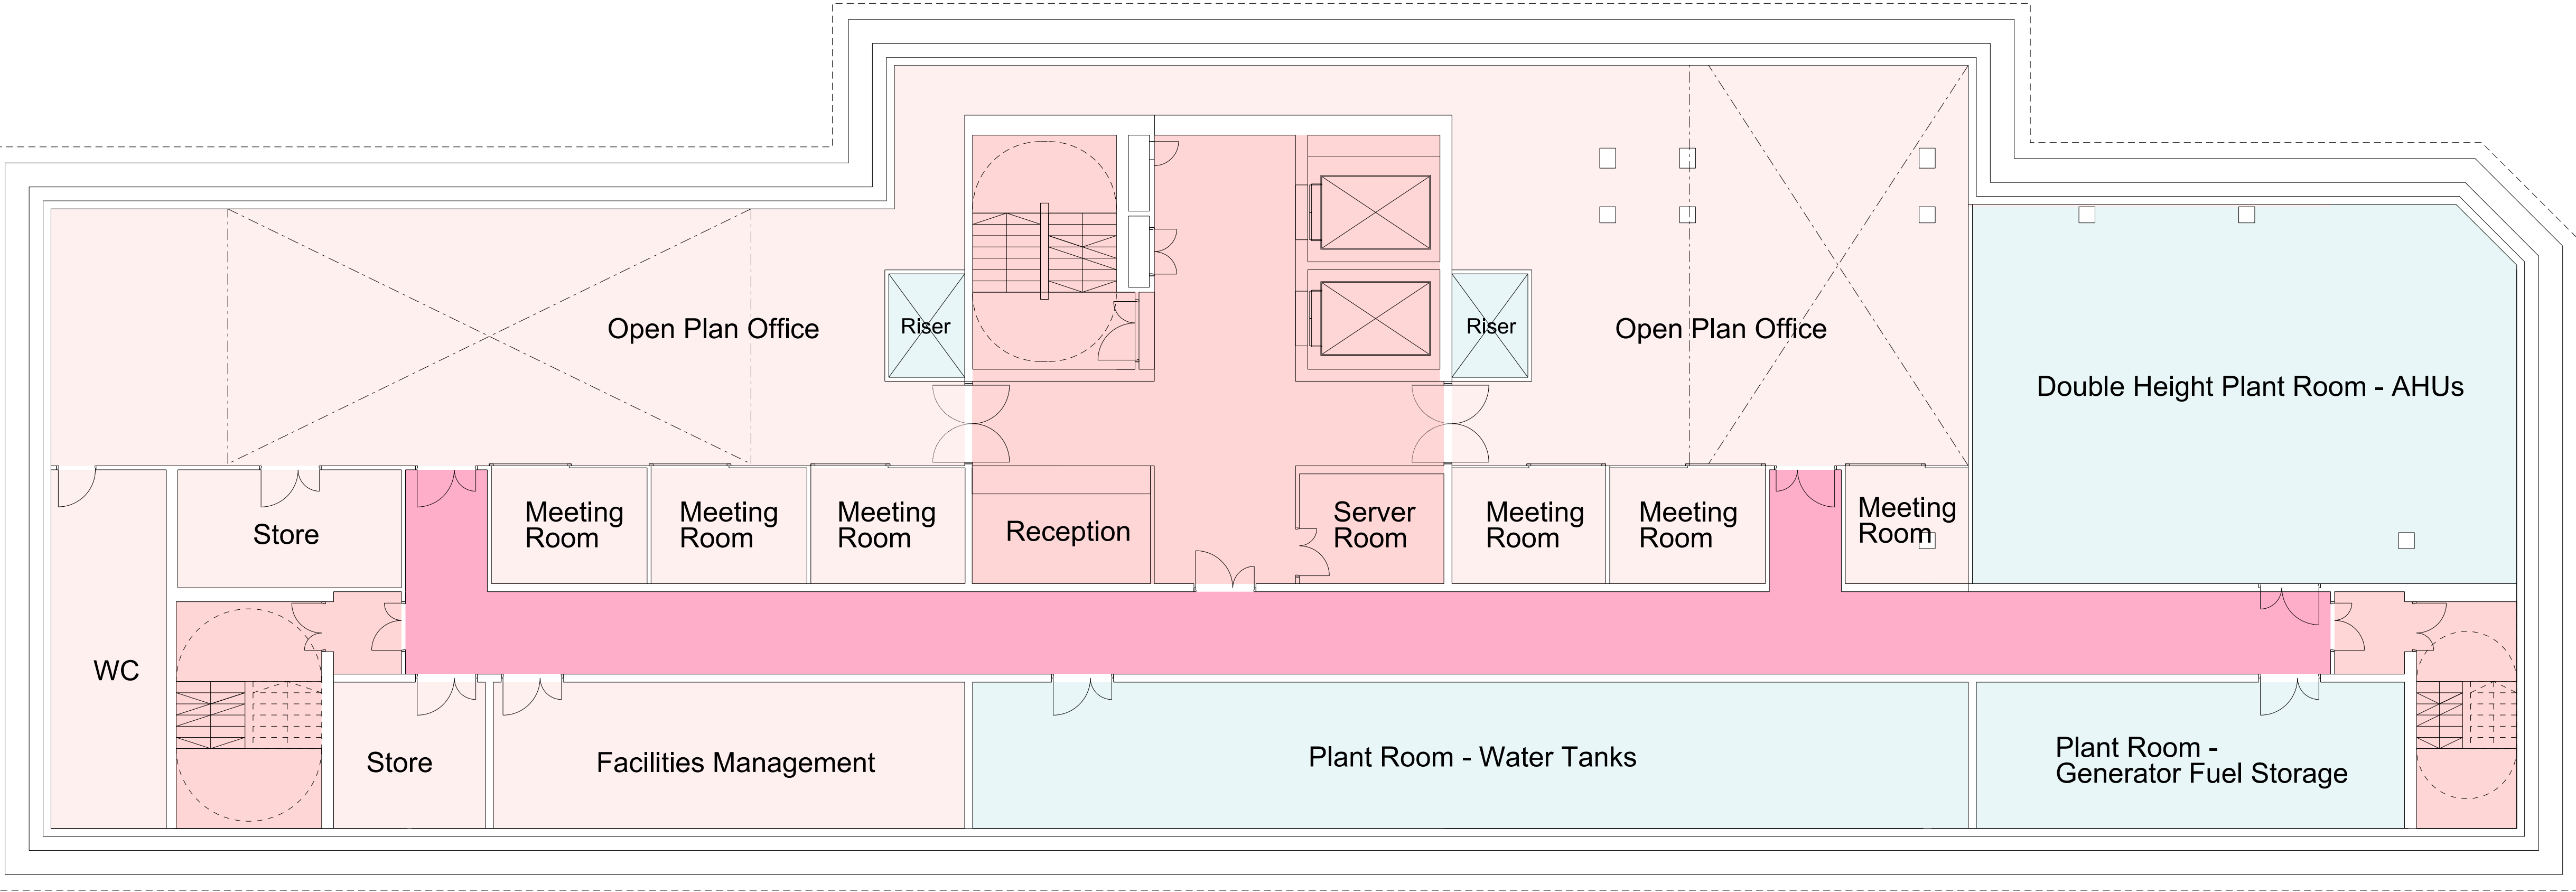


PRATT STREET

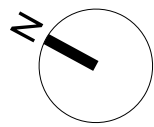

ROYAL COLLEGE STREET

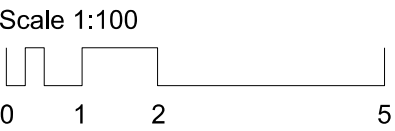

Revisions		
01	05/02/20	First Issue - for Planning
02	01/04/22	Issued for Planning

Client	Rocco Ventures Ltd.
Project	Royal College Street

Drawing Title  
Proposed  
Basement Plan


**AS CONSENTED**

Drawing Number	1485_00(00)_198	REV:	02
Scale	1:100@A1, 1:200@A3	Status	Planning
Drawn by	EW	Date	20/11/19



**ianchalkarchitects**  
70 Cowcross Street London EC1M 6EJ / 0203 7807355 / ianchalkarchitects.com

Do not scale. All dimensions to be confirmed on site. Information contained in this drawing is the sole copyright of Ian Chalk Architects and is not to be reproduced without permission.

PRATT STREET

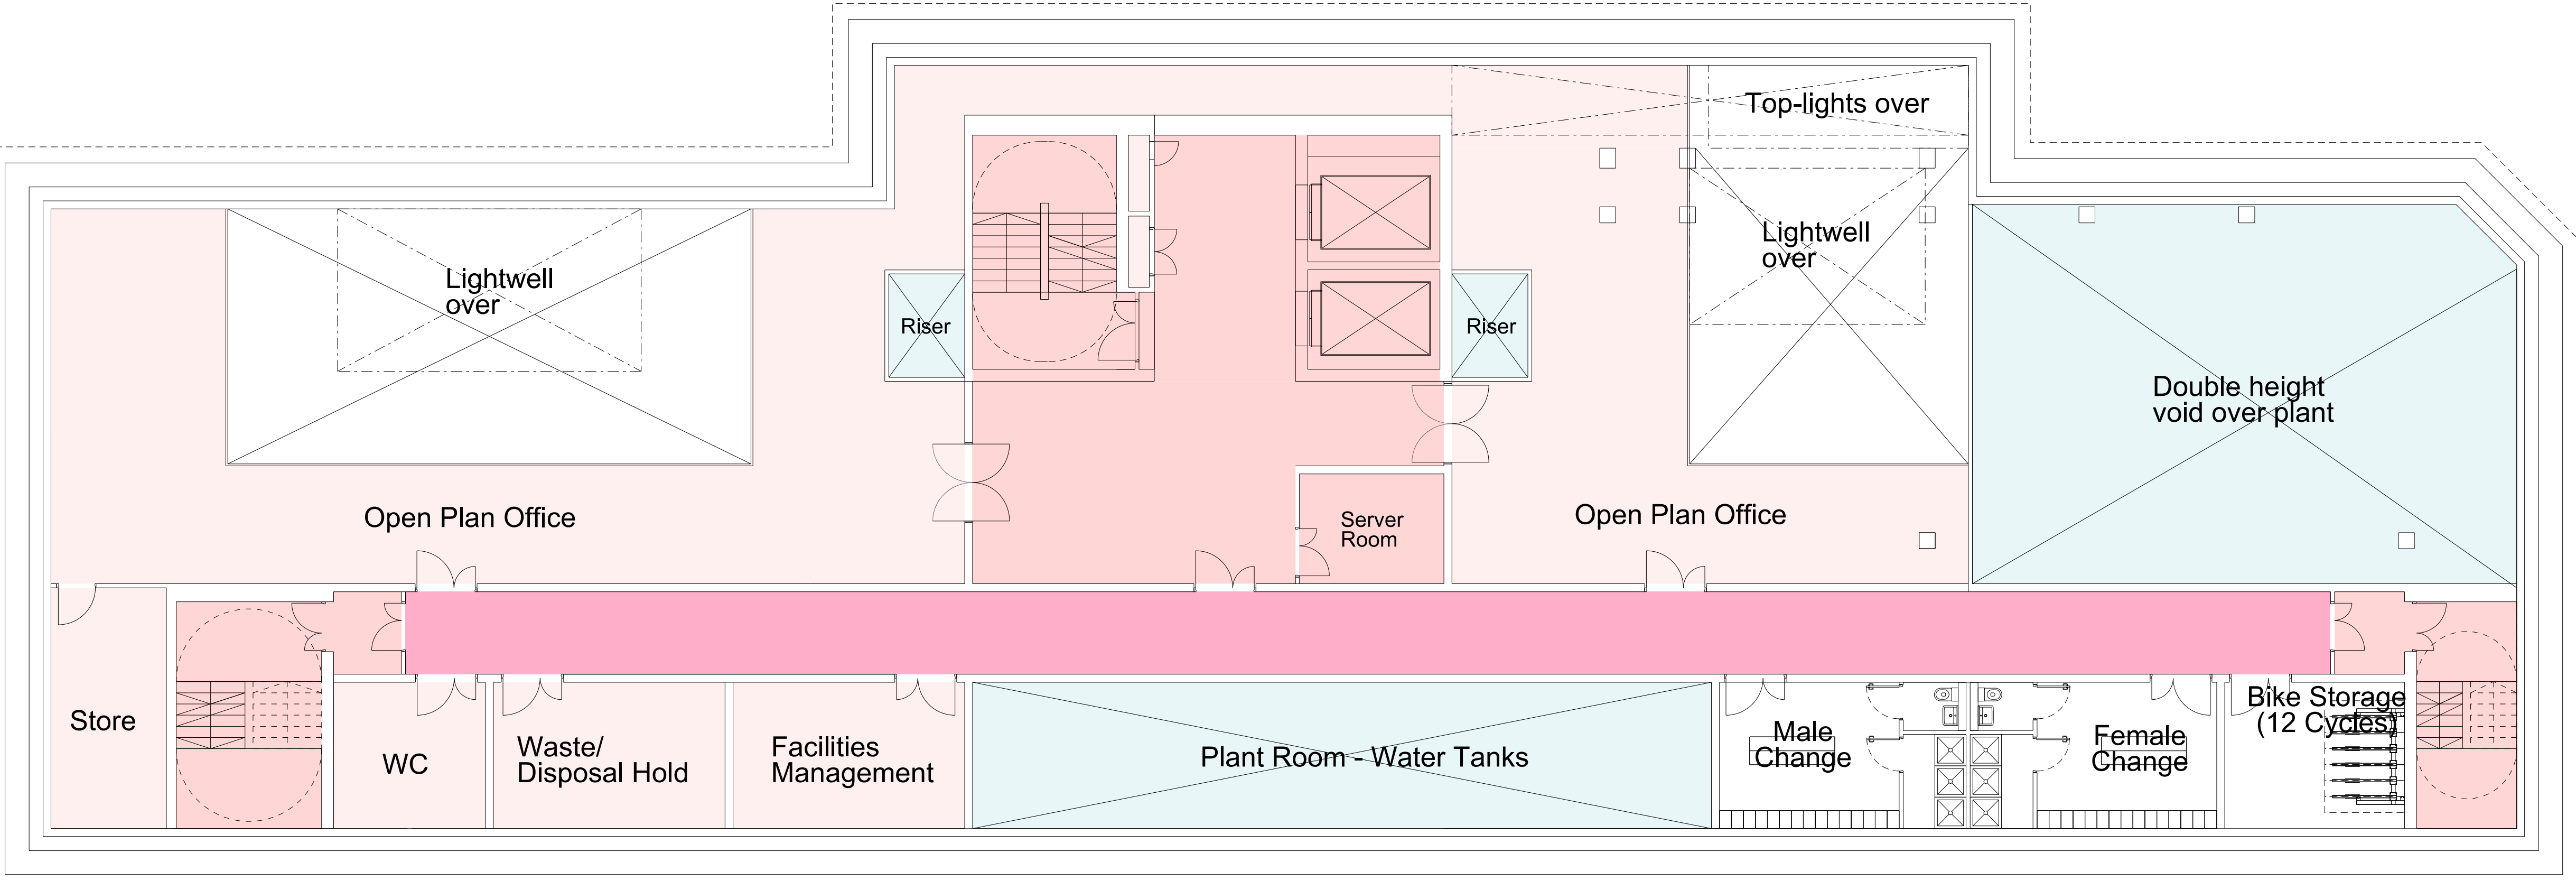

ROYAL COLLEGE STREET

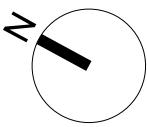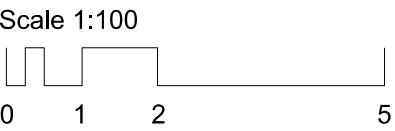

Revisions		
01	05/02/20	First Issue - for Planning
02	18/05/20	Changing facilities added
03	01/04/22	Issued for Planning

Client  
**Rocco Ventures Ltd.**

Project  
**Royal College Street**


Drawing Title  
**Proposed  
Lower-Ground Mezzanine Floor Plan**

**AS CONSENTED**


Drawing Number		REV: 02	
<b>1485_00(00)_199</b>			
Scale	1:100@A1, 1:200@A3	Status	Planning
Drawn by	EW	Date	20/11/19

**ianchalkarchitects**  
70 Cowcross Street London EC1M 6EJ / 0203 7807355 / ianchalkarchitects.com

Do not scale. All dimensions to be confirmed on site. Information contained in this drawing is the sole copyright of Ian Chalk Architects and is not to be reproduced without permission.

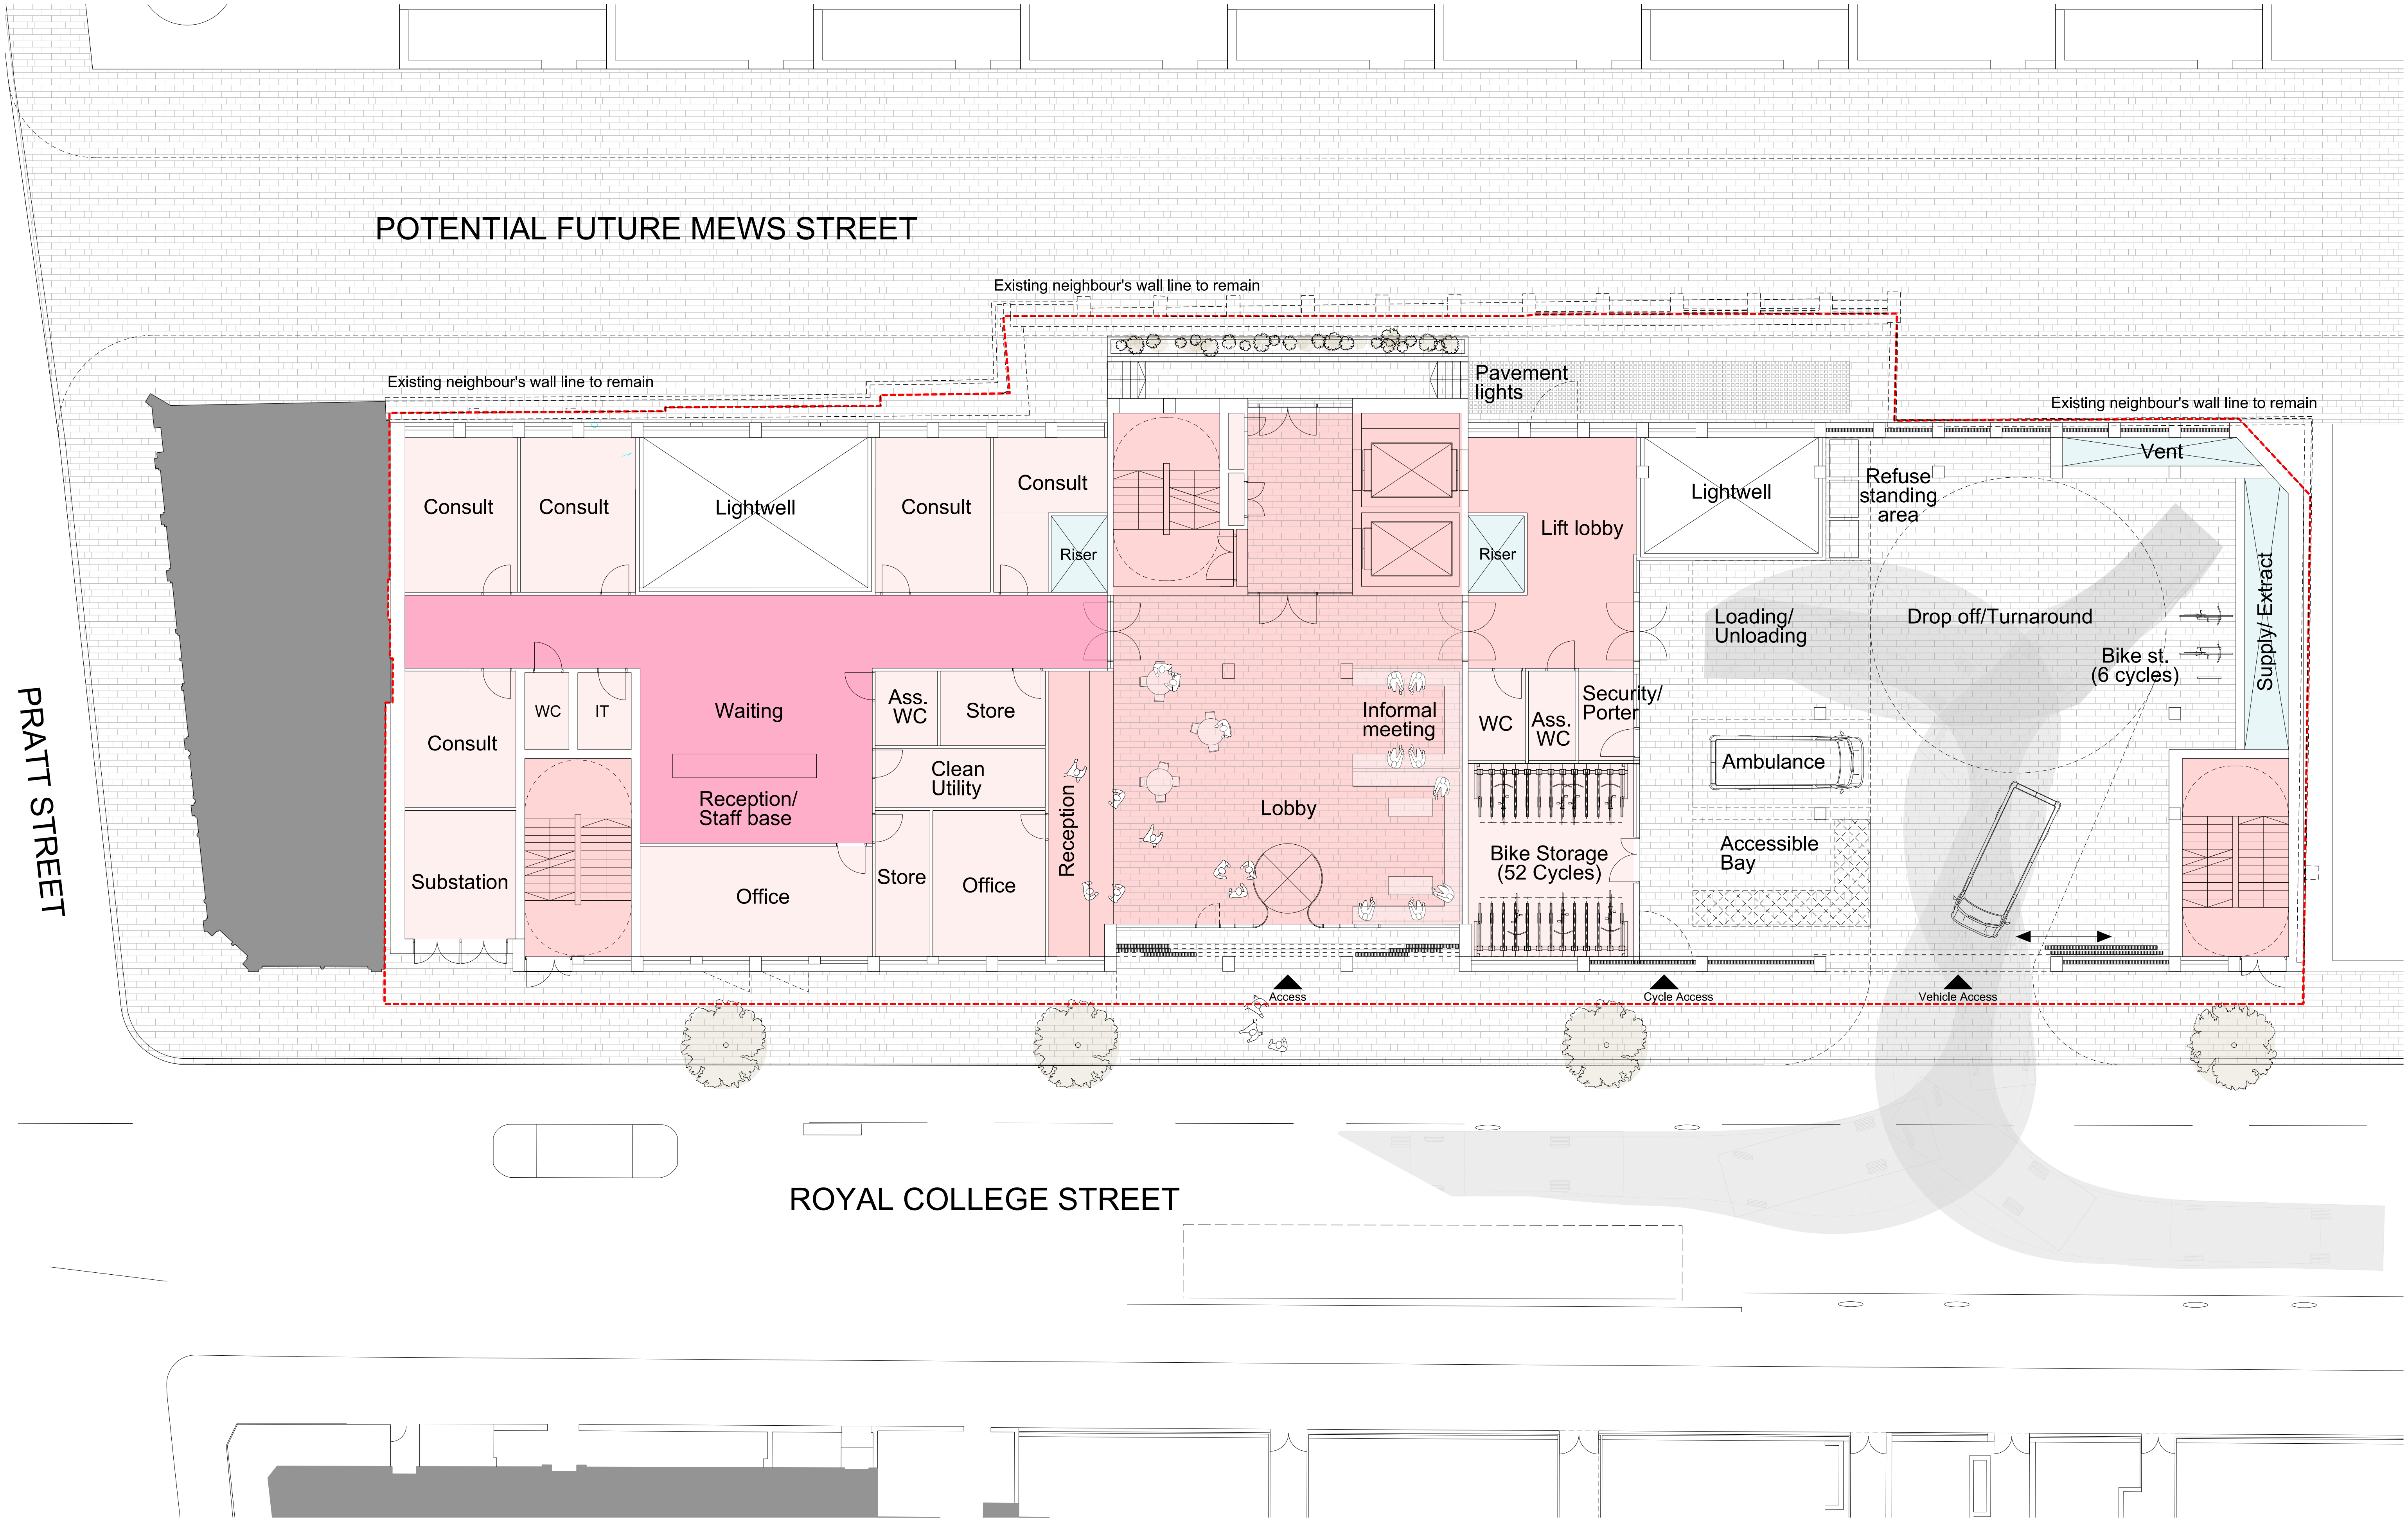

Scale 1:100  
0 1 2 5

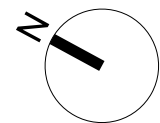

Revisions		
01	05/02/20	First Issue - for Planning
02	06/07/20	Existing wall to site shown
03	01/04/22	Issued for Planning

Client  
**Rocco Ventures Ltd.**

Project  
**Royal College Street**

Drawing Title  
**Proposed  
Ground Floor Plan**



**AS CONSENTED**

Drawing Number		REV:	
<b>1485_00(00)_200</b>		03	
Scale	1:100@A1, 1:200@A3	Status	Planning
Drawn by	EW	Date	20/11/19

**ianchalkarchitects**  
70 Cowcross Street London EC1M 6EJ / 0203 7807355 / ianchalkarchitects.com

Do not scale. All dimensions to be confirmed on site. Information contained in this drawing is the sole copyright of Ian Chalk Architects and is not to be reproduced without permission.



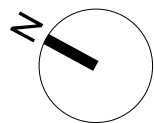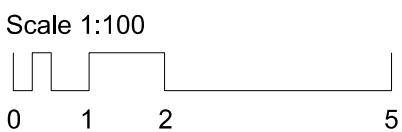

Revisions		
01	05/02/20	First Issue - for Planning
02	01/04/22	Issued for Planning

Client  
**Rocco Ventures Ltd.**

Project  
**Royal College Street**



Drawing Title  
**Proposed  
First Floor Plan**

**AS CONSENTED**

Drawing Number		REV: 02	
<b>1485_00(00)_201</b>			
Scale	1:100@A1, 1:200@A3	Status	Planning
Drawn by	EW	Date	20/11/19

**ianchalkarchitects**  
70 Cowcross Street London EC1M 6EJ / 0203 7807355 / ianchalkarchitects.com

Do not scale. All dimensions to be confirmed on site. Information contained in this drawing is the sole copyright of Ian Chalk Architects and is not to be reproduced without permission.

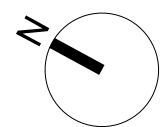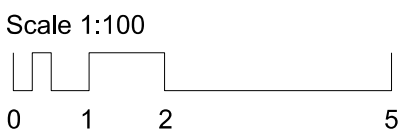

Revisions		
01	05/02/20	First Issue - for Planning
02	01/04/22	Issued for Planning

Client  
**Rocco Ventures Ltd.**

Project  
**Royal College Street**


Drawing Title  
**Proposed  
Second Floor Plan**

**AS CONSENTED**


Drawing Number		REV: 02	
<b>1485_00(00)_202</b>			
Scale	1:100@A1, 1:200@A3	Status	Planning
Drawn by	EW	Date	20/11/19

**ianchalkarchitects**  
70 Cowcross Street London EC1M 6EJ / 0203 7807355 / ianchalkarchitects.com

Do not scale. All dimensions to be confirmed on site. Information contained in this drawing is the sole copyright of Ian Chalk Architects and is not to be reproduced without permission.

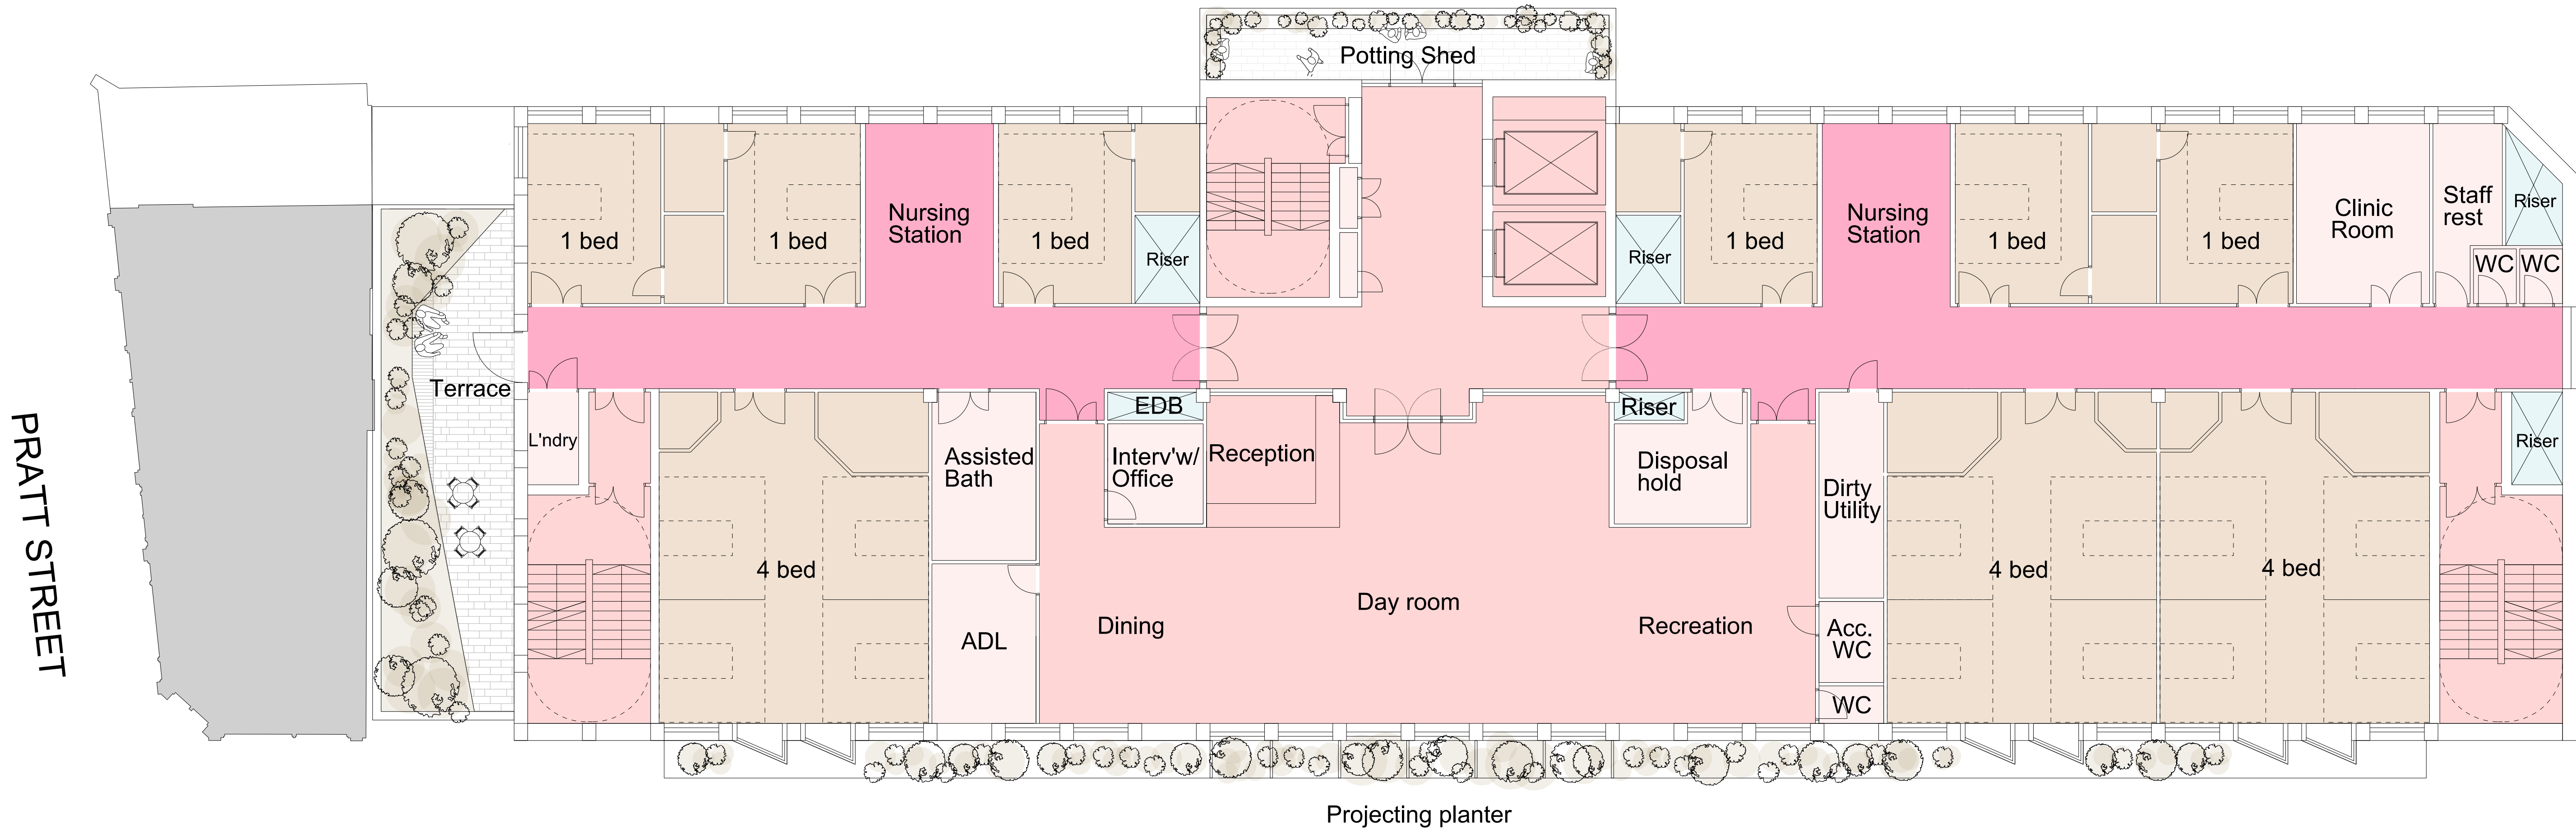

Scale 1:100

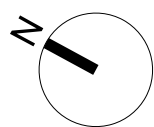

Revisions		
01	05/02/20	First Issue - for Planning
02	01/04/22	Issued for Planning

Client  
Rocco Ventures Ltd.  
Project  
Royal College Street

Drawing Title  
Proposed  
Third Floor Plan

AS CONSENTED

Drawing Number  
1485\_00(00)\_203

REV: 02

Scale 1:100@A1, 1:200@A3

Status Planning

Drawn by EW


Date 20/11/19

ianchalkarchitects  
70 Cowcross Street London EC1M 6EJ / 0203 7807355 / ianchalkarchitects.com

Do not scale. All dimensions to be confirmed on site. Information contained in this drawing is the sole copyright of Ian Chalk Architects and is not to be reproduced without permission.





PRATT STREET

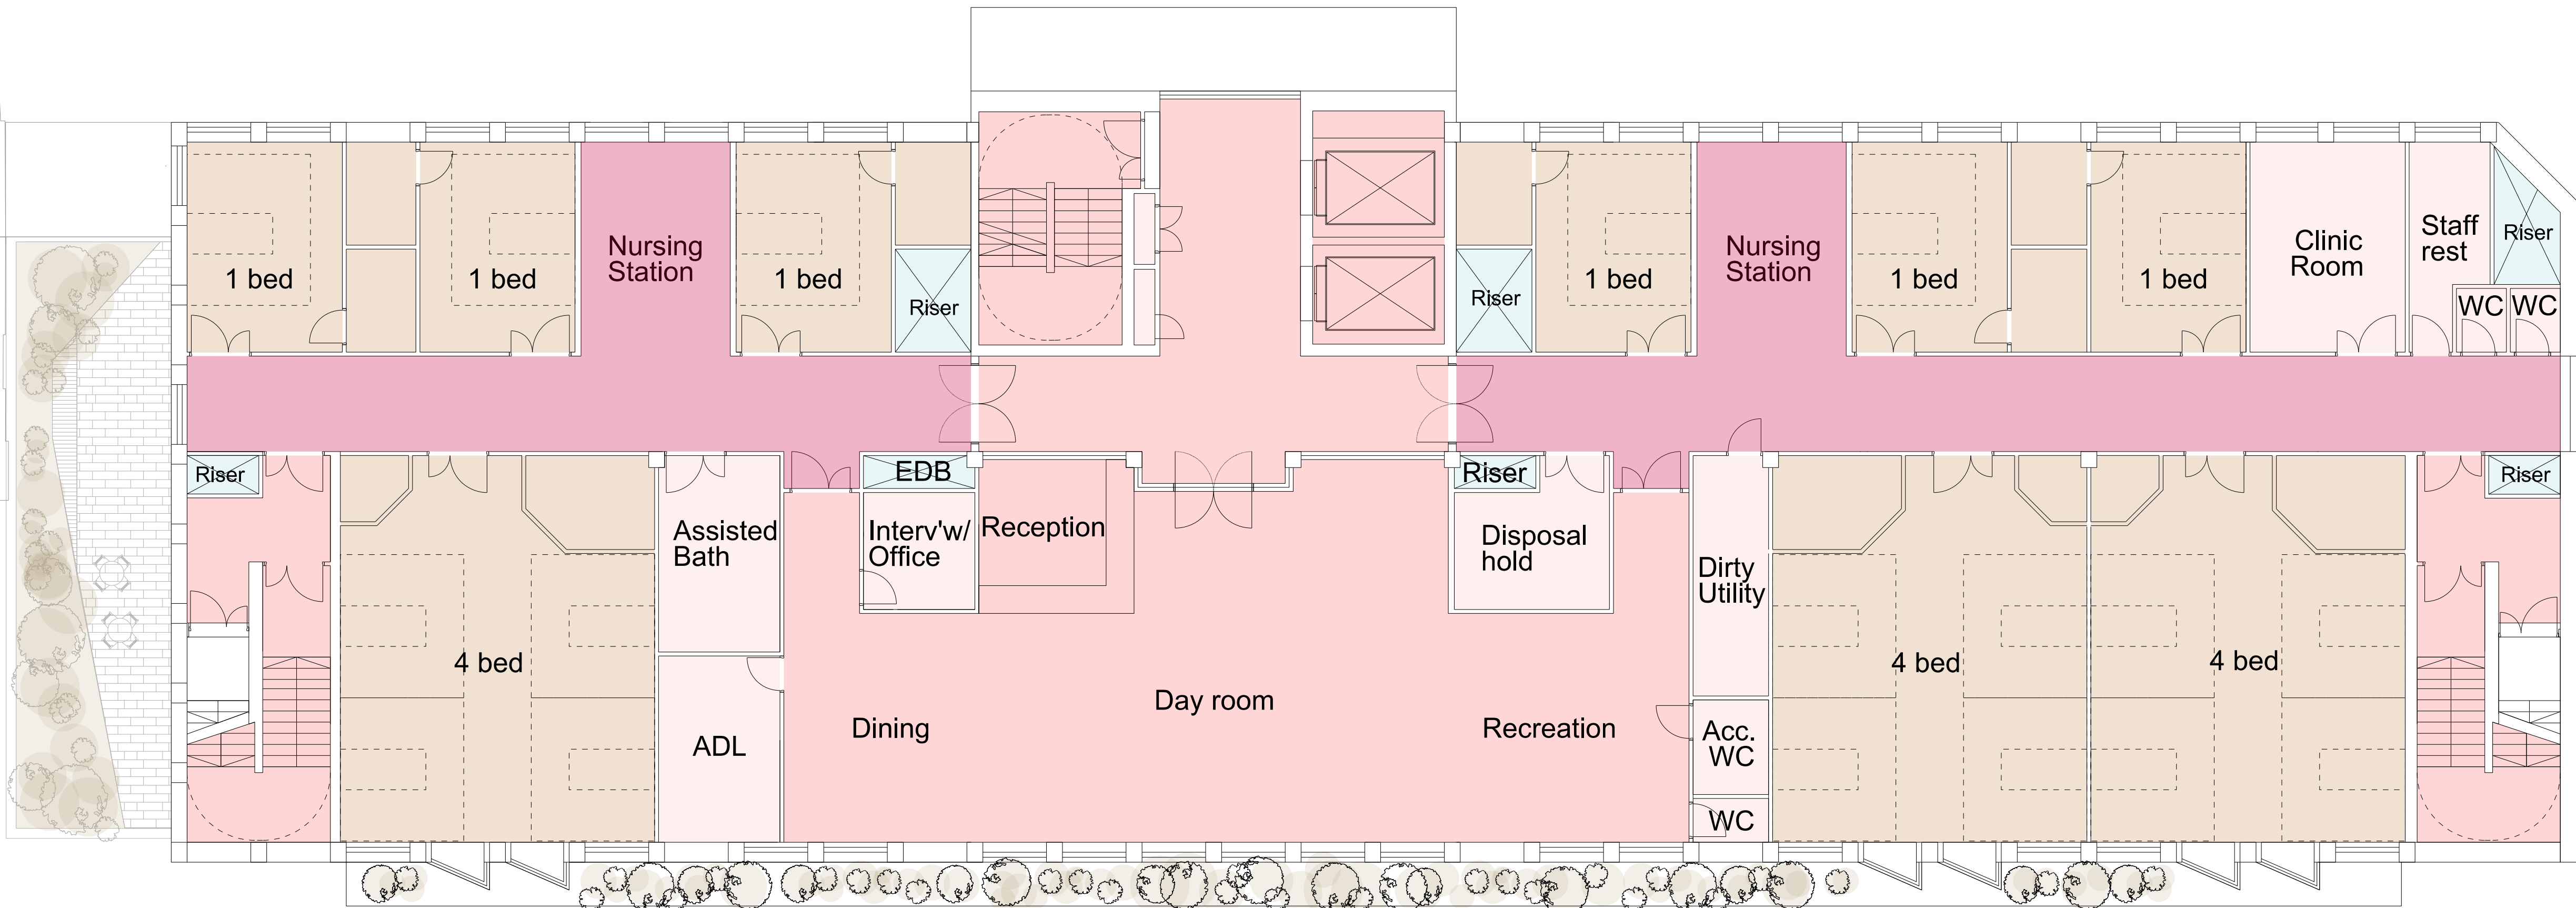

Projecting planter

ROYAL COLLEGE STREET

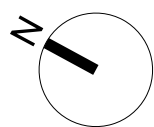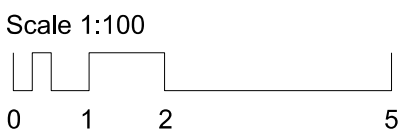

Revisions		
01	05/02/20	First Issue - for Planning
02	01/04/22	Issued for Planning

Client  
**Rocco Ventures Ltd.**

Project  
**Royal College Street**

Drawing Title  
**Proposed  
Fourth Floor Plan**


**AS CONSENTED**

Drawing Number		REV:	
<b>1485_00(00)_204</b>		02	
Scale	1:100@A1, 1:200@A3	Status	Planning
Drawn by	EW	Date	20/11/19



**ianchalkarchitects**  
70 Cowcross Street London EC1M 6EJ / 0203 7807355 / [ianchalkarchitects.com](http://ianchalkarchitects.com)

Do not scale. All dimensions to be confirmed on site. Information contained in this drawing is the sole copyright of Ian Chalk Architects and is not to be reproduced without permission.

PRATT STREET

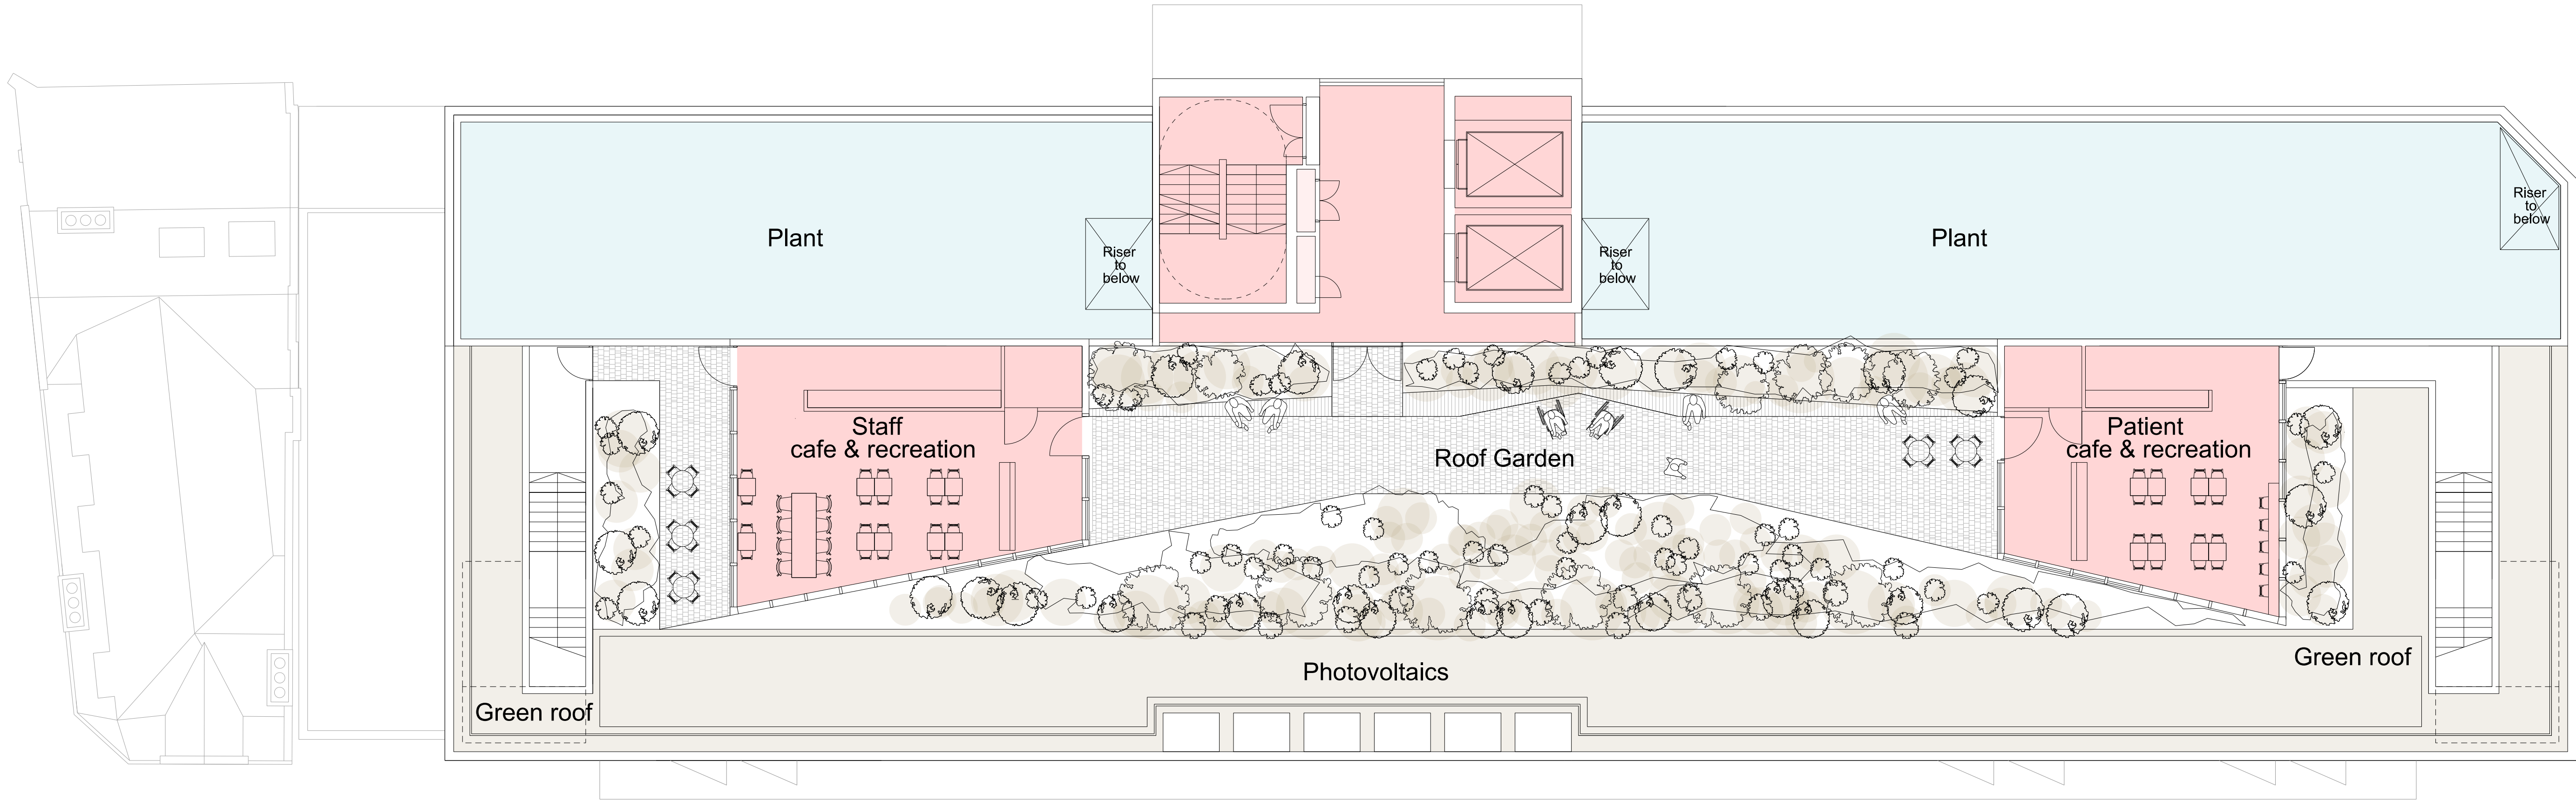

ROYAL COLLEGE STREET

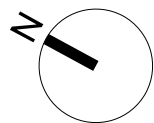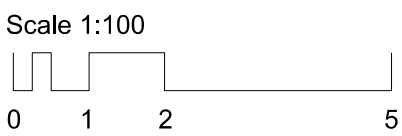

Revisions		
01	05/02/20	First Issue - for Planning
02	01/04/22	Issued for Planning

Client  
**Rocco Ventures Ltd.**

Project  
**Royal College Street**

Drawing Title  
**Proposed  
Fifth Floor Plan**

**AS CONSENTED**

Drawing Number		REV: 02	
1485_00(00)_205			
Scale	1:100@A1, 1:200@A3	Status	Planning
Drawn by	EW	Date	20/11/19

**ianchalkarchitects**  
70 Cowcross Street London EC1M 6EJ / 0203 7807355 / ianchalkarchitects.com


Do not scale. All dimensions to be confirmed on site. Information contained in this drawing is the sole copyright of Ian Chalk Architects and is not to be reproduced without permission.





Scale 1:100

0 1 2 5

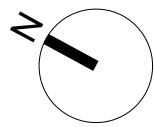

Revisions		
01	05/02/20	First Issue - for Planning
02	06/07/20	Existing wall to site shown
03	01/04/22	Issued for Planning

Client  
**Rocco Ventures Ltd.**

Project  
**Royal College Street**


Drawing Title  
**Proposed  
Roof Plan**

**AS CONSENTED**

Drawing Number		REV:	
<b>1485_00(00)_206</b>		03	
Scale	1:100@A1, 1:200@A3	Status	Planning
Drawn by	EW	Date	20/11/19


**ianchalkarchitects**  
70 Cowcross Street London EC1M 6EJ / 0203 7807355 / ianchalkarchitects.com

Do not scale. All dimensions to be confirmed on site. Information contained in this drawing is the sole copyright of Ian Chalk Architects and is not to be reproduced without permission.

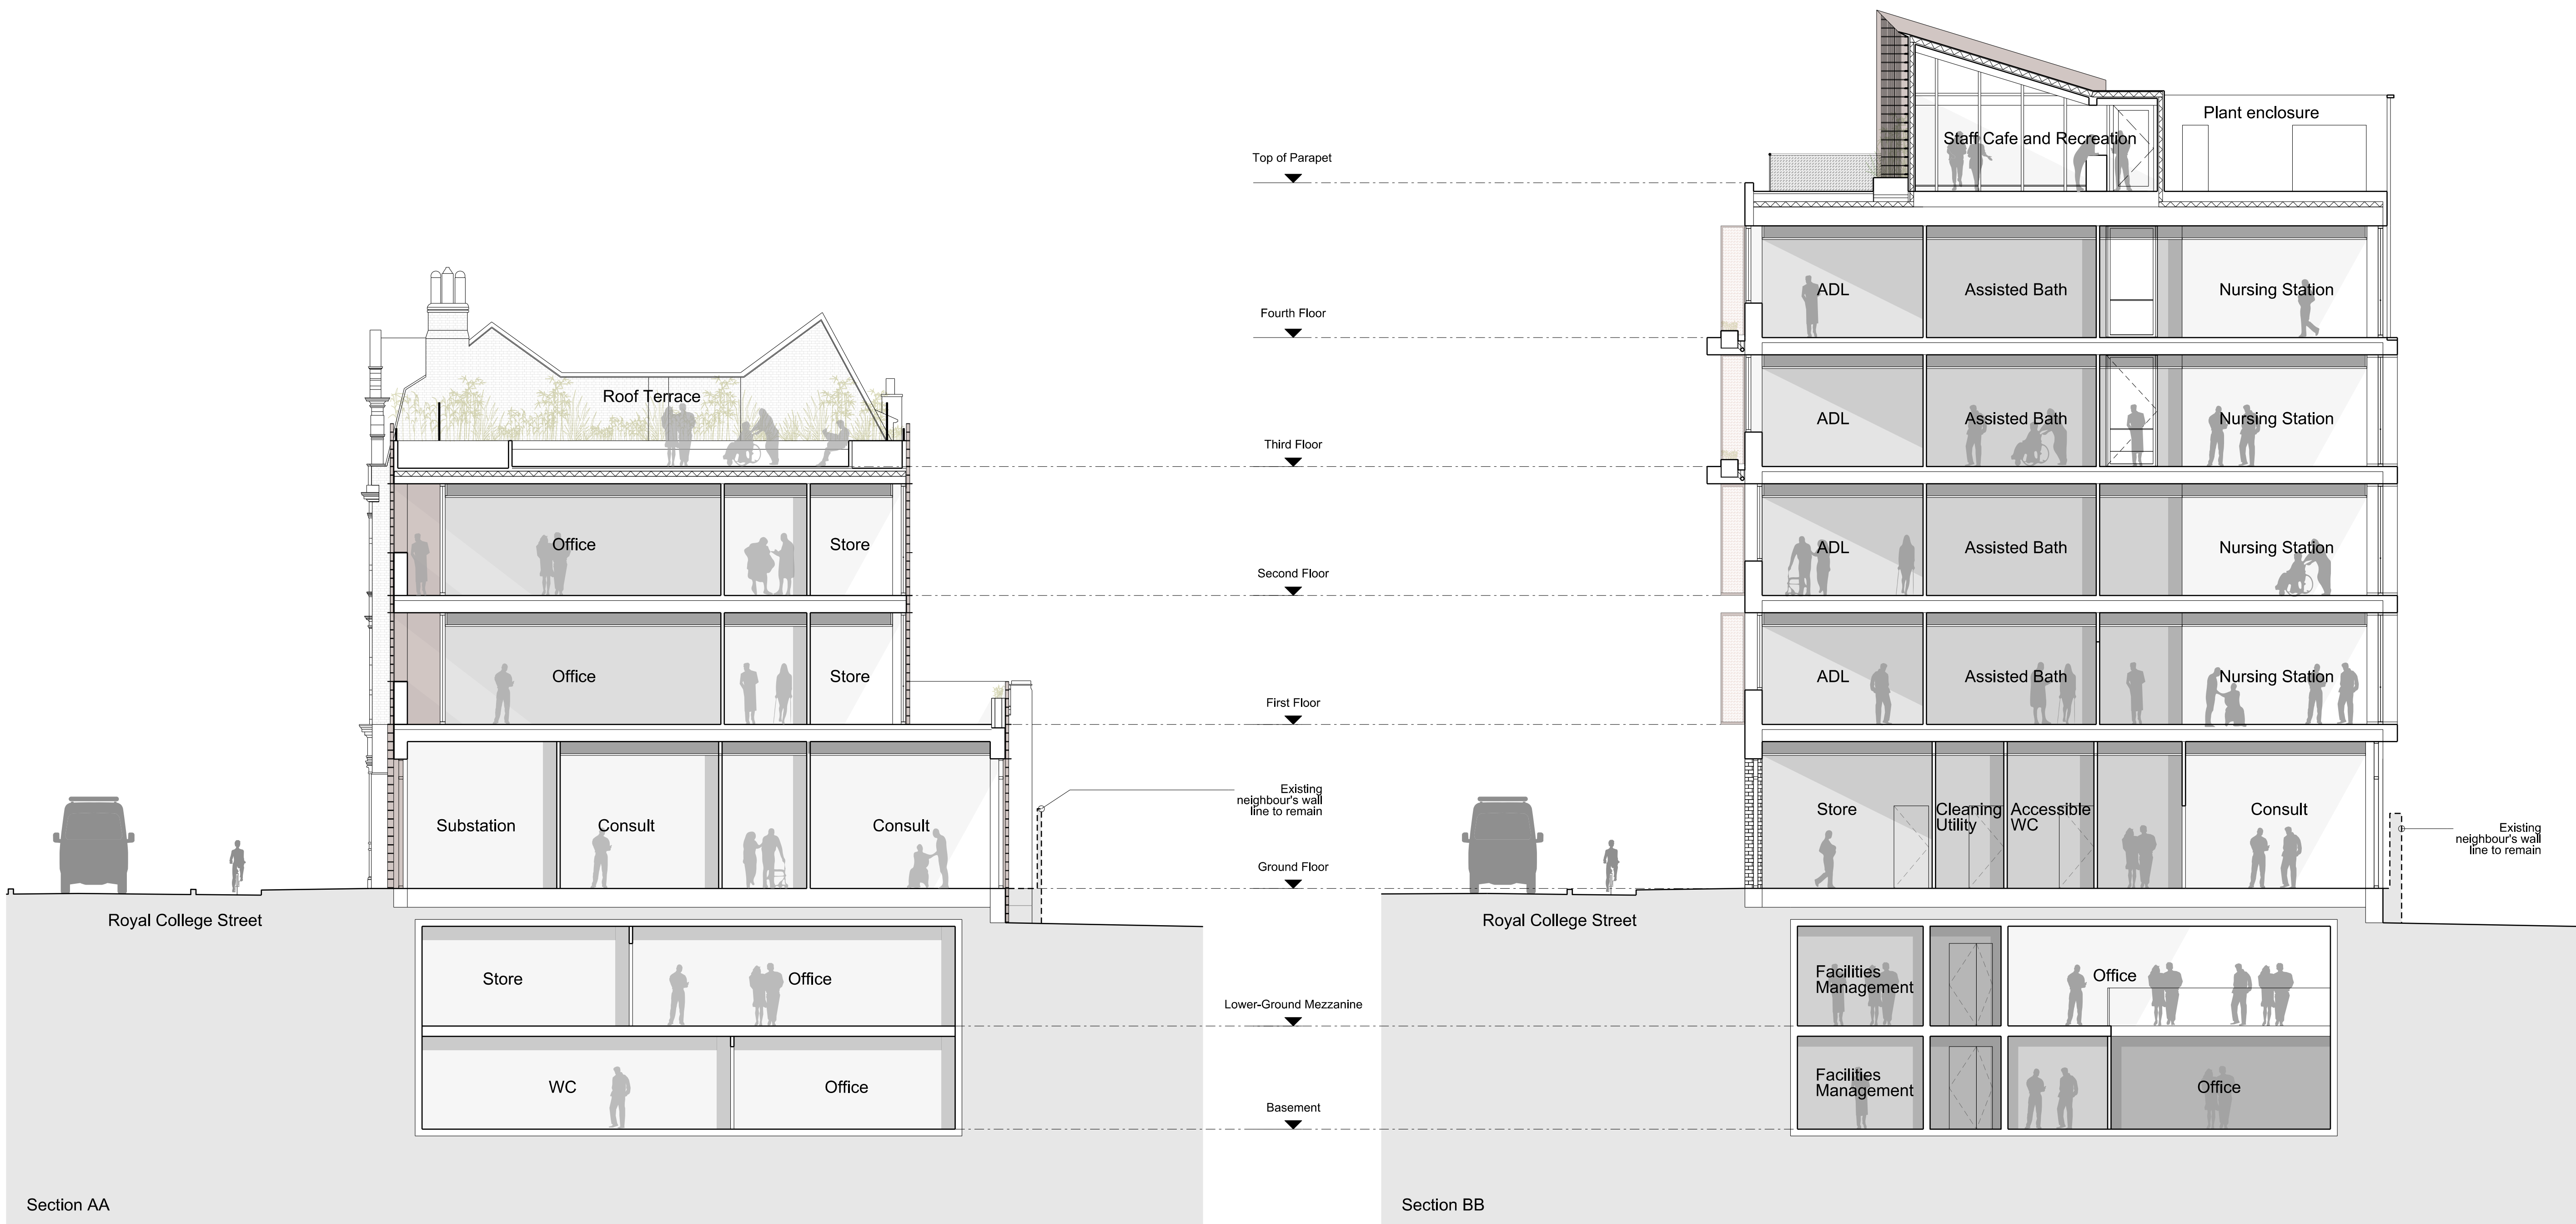

Scale 1:100

0 1 2 5

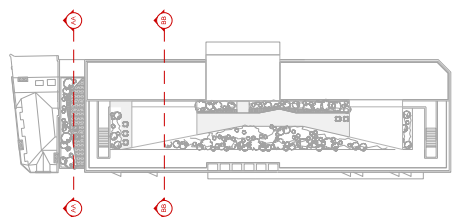

Revisions		
01	05/02/20	First Issue - for Planning
02	06/07/20	Existing wall to site shown
03	01/04/22	Issued for Planning

Client  
**Rocco Ventures Ltd.**

Project  
**Royal College Street**

Drawing Title  
**Proposed  
Sections AA & BB  
AS CONSENTED**

Drawing Number <b>1485_00(00)_230</b>		REV: 03
Scale 1:100@A1, 1:200@A3	Status Planning	
Drawn by EW	Date 20/11/19	

**ianchalkarchitects**  
70 Cowcross Street London EC1M 6EJ / 0203 7807355 / [ianchalkarchitects.com](http://ianchalkarchitects.com)



Do not scale. All dimensions to be confirmed on site. Information contained in this drawing is the sole copyright of Ian Chalk Architects and is not to be reproduced without permission.





Section CC

Section DD

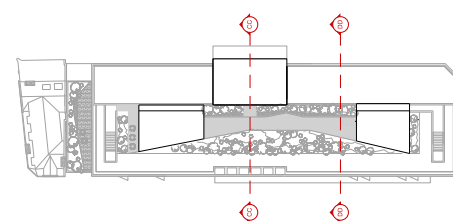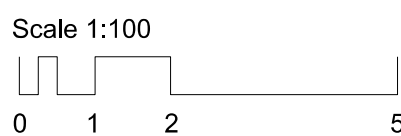

Revisions		
01	05/02/20	First Issue - for Planning
02	06/07/20	Existing wall to site shown
03	01/04/22	Issued for Planning

Client  
**Rocco Ventures Ltd.**

Project  
**Royal College Street**


Drawing Title  
Proposed  
Sections CC & DD  
**AS CONSENTED**

Drawing Number <b>1485_00(00)_231</b>		REV: 03
Scale 1:100@A1, 1:200@A3	Status Planning	
Drawn by EW	Date 20/11/19	


**ianchalkarchitects**  
70 Cowcross Street London EC1M 6EJ / 0203 7807355 / ianchalkarchitects.com

Do not scale. All dimensions to be confirmed on site. Information contained in this drawing is the sole copyright of Ian Chalk Architects and is not to be reproduced without permission.




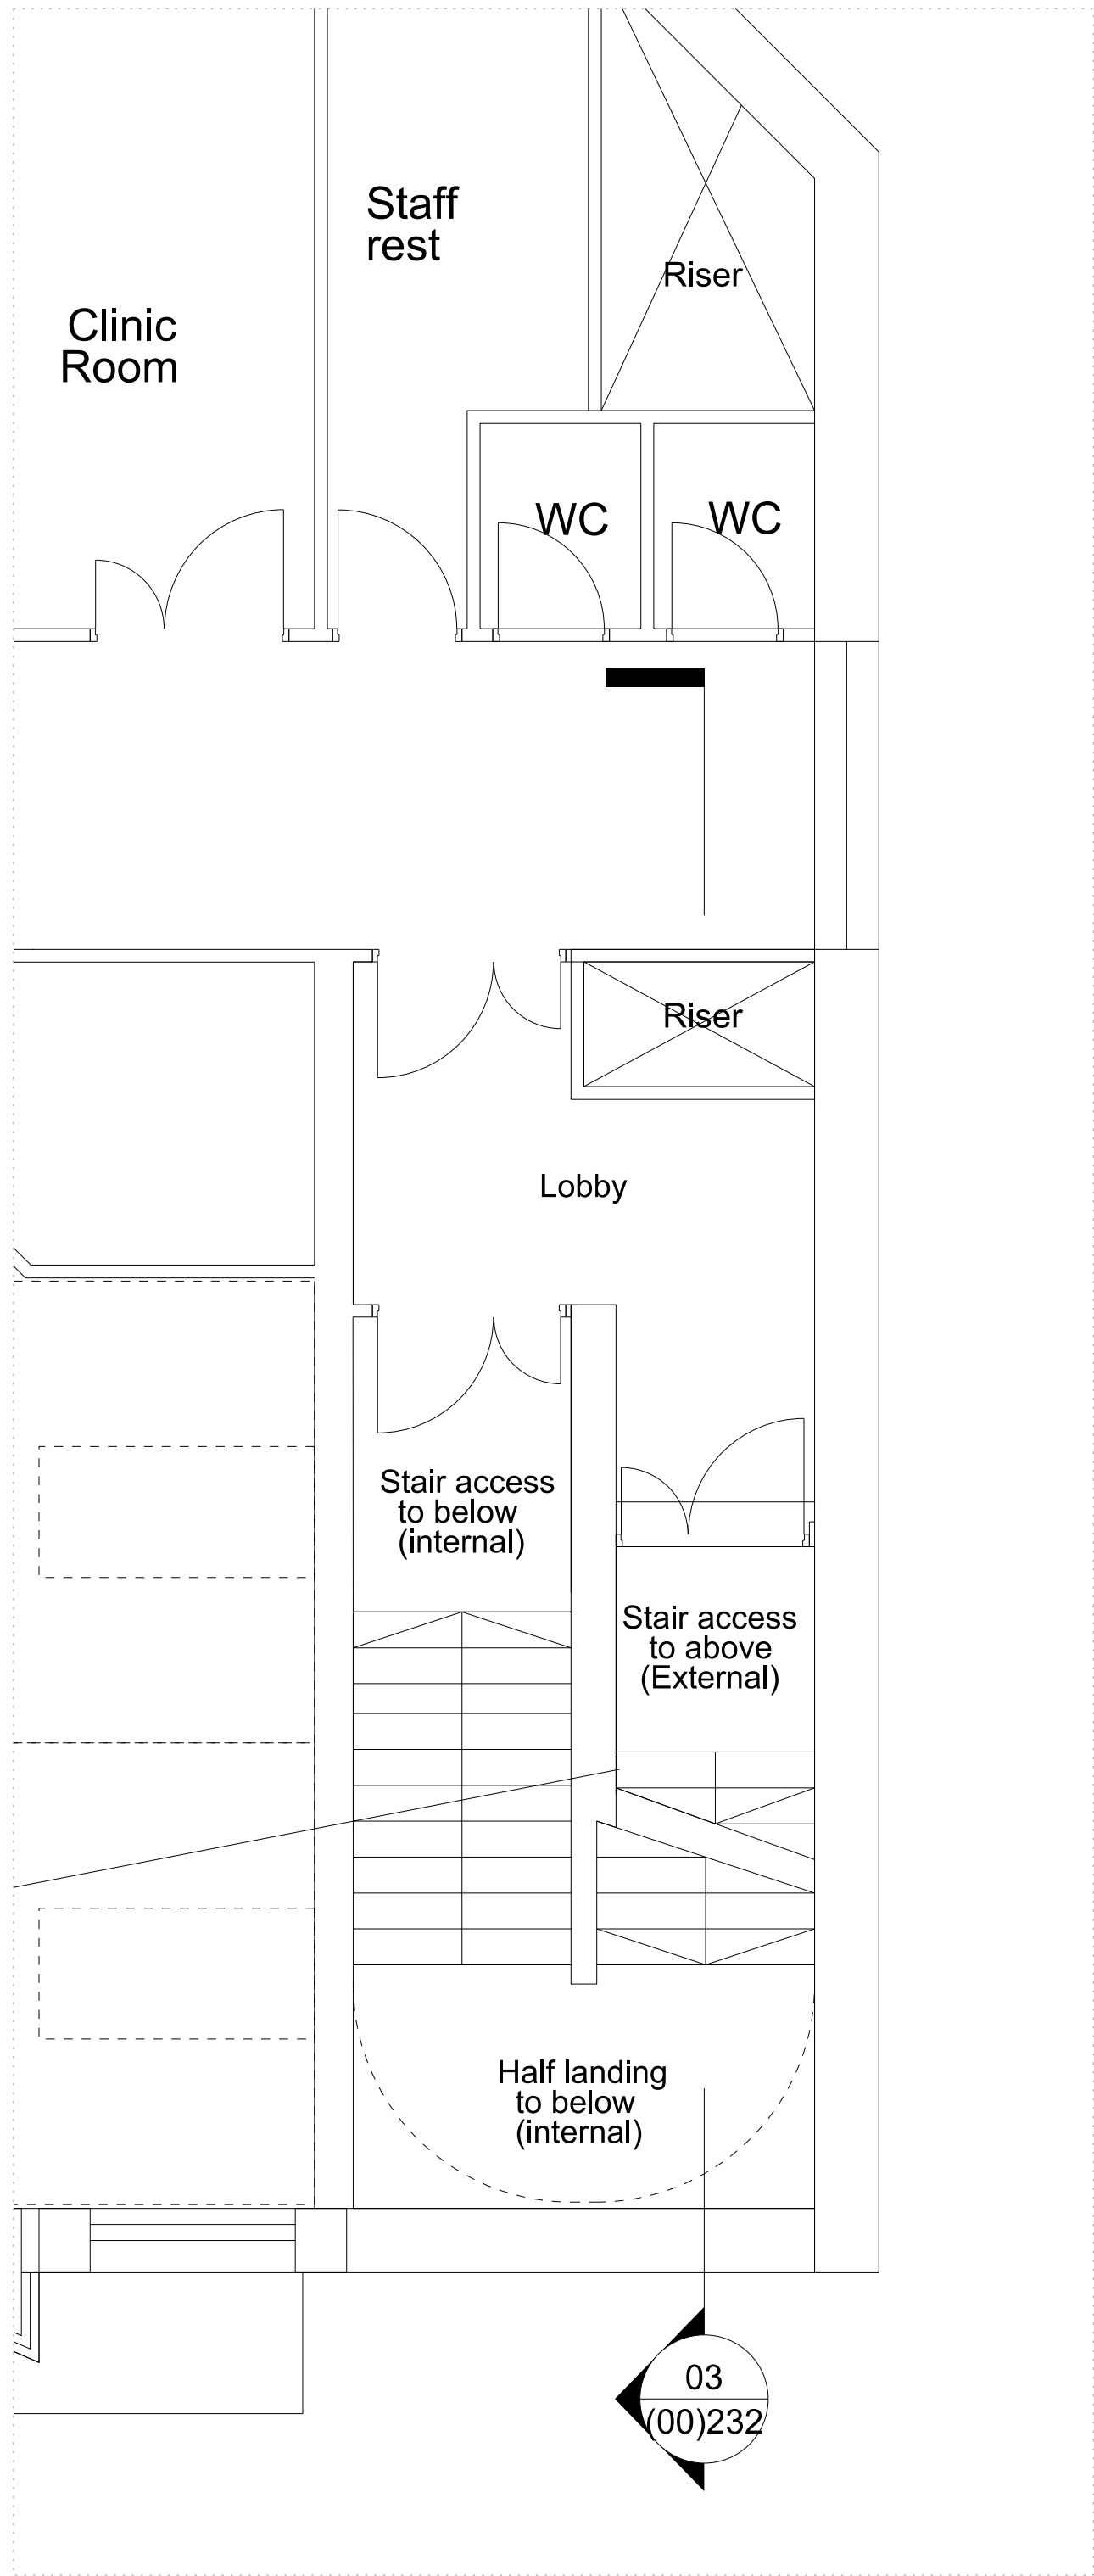

01 (00)232 Part plan - Fourth Floor south stairwell  
Royal College Street 1:50

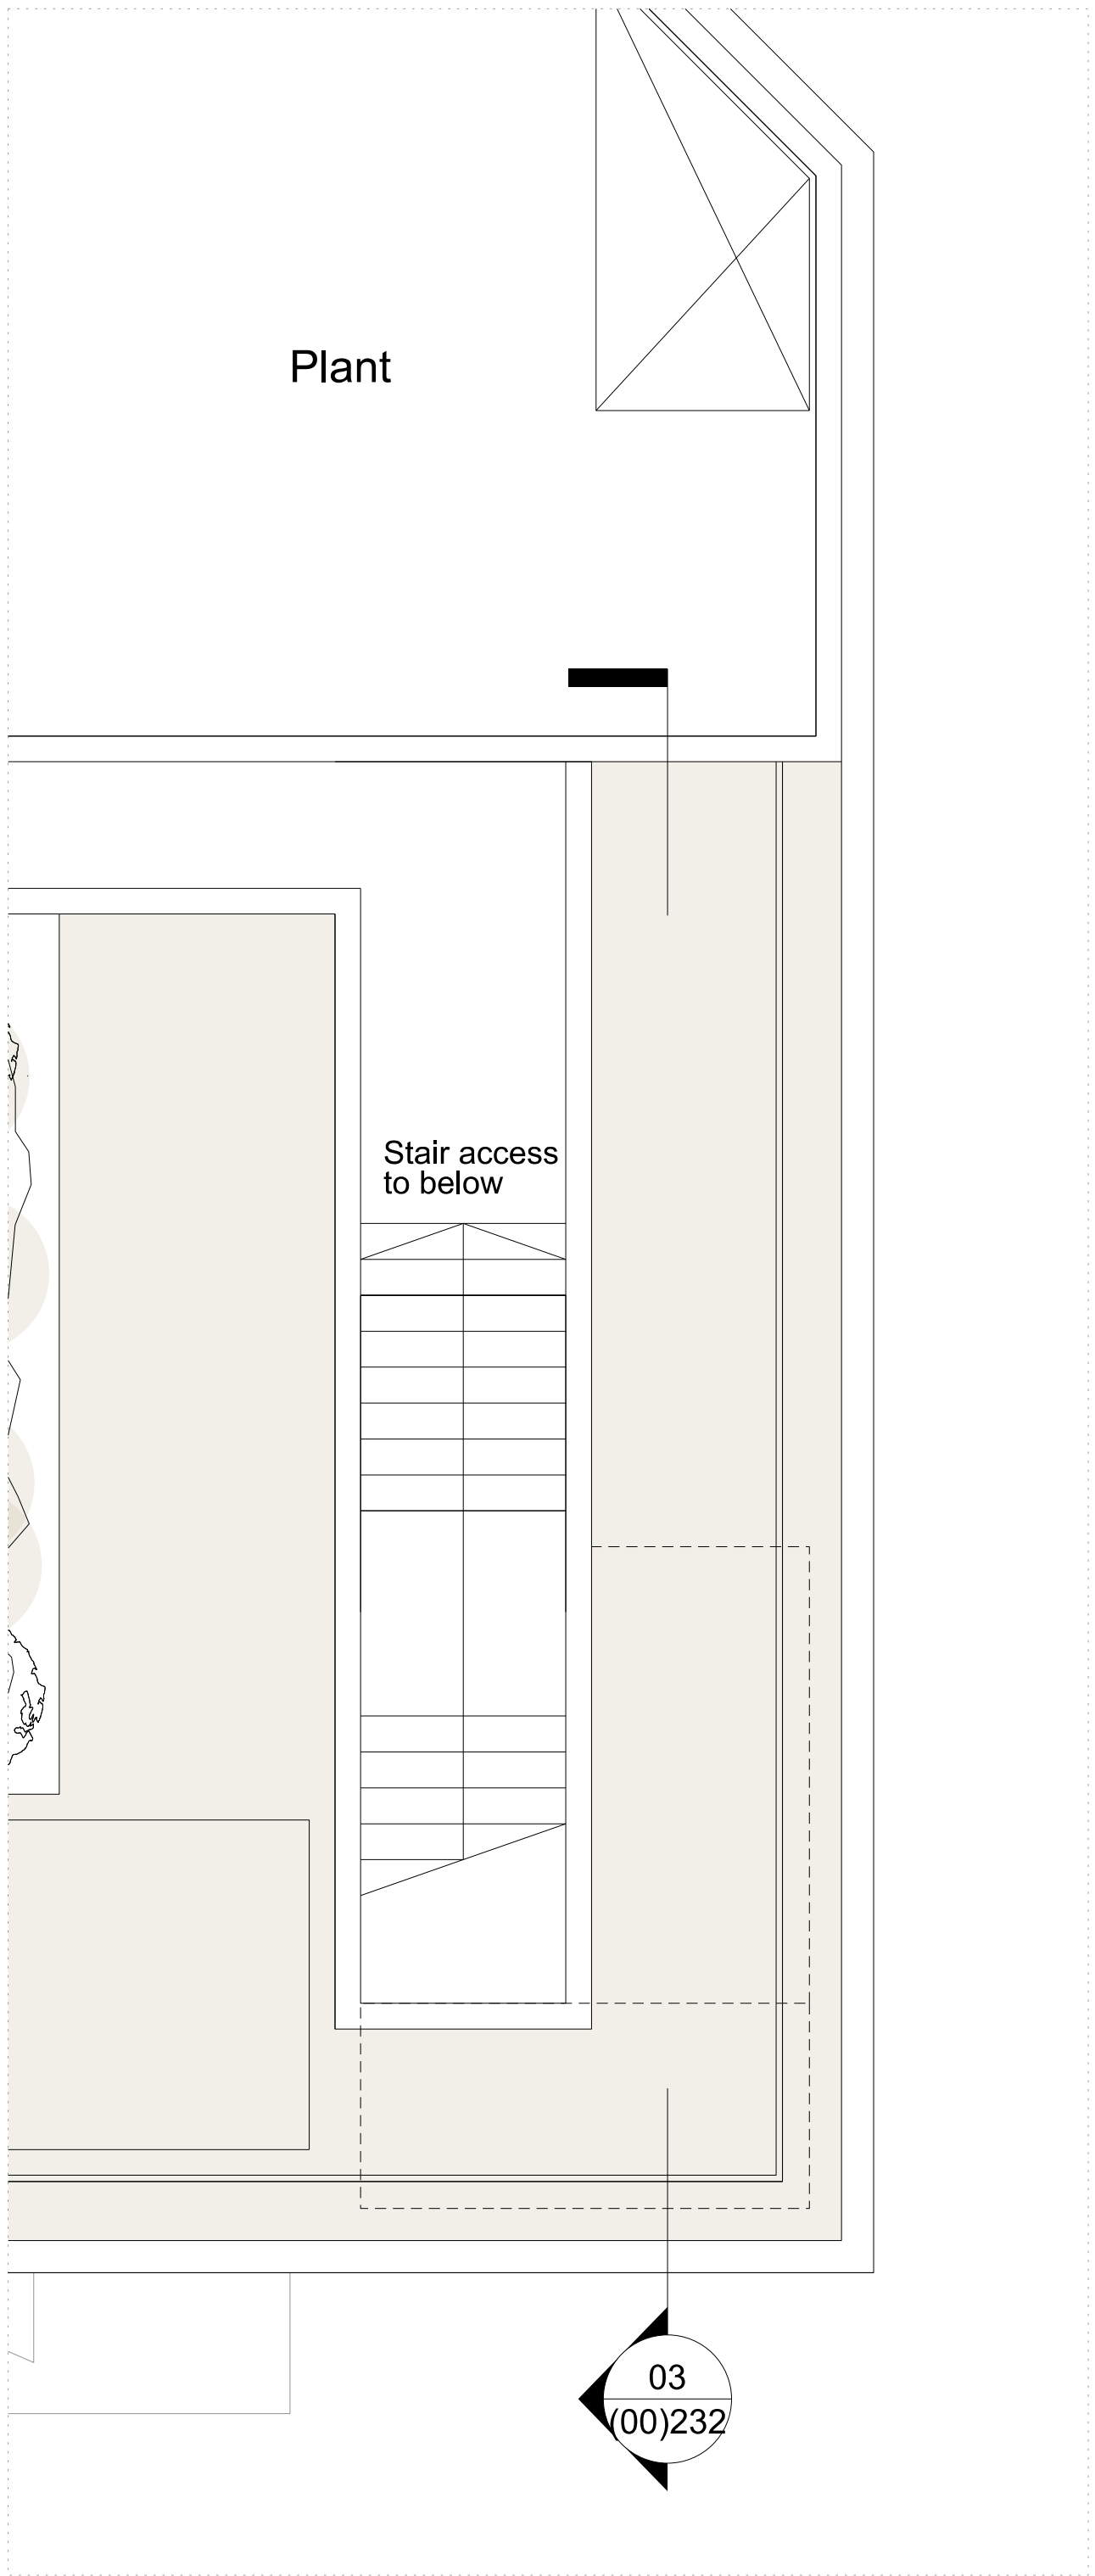

02 (00)232 Part plan - Fifth Floor south stairwell  
Royal College Street 1:50

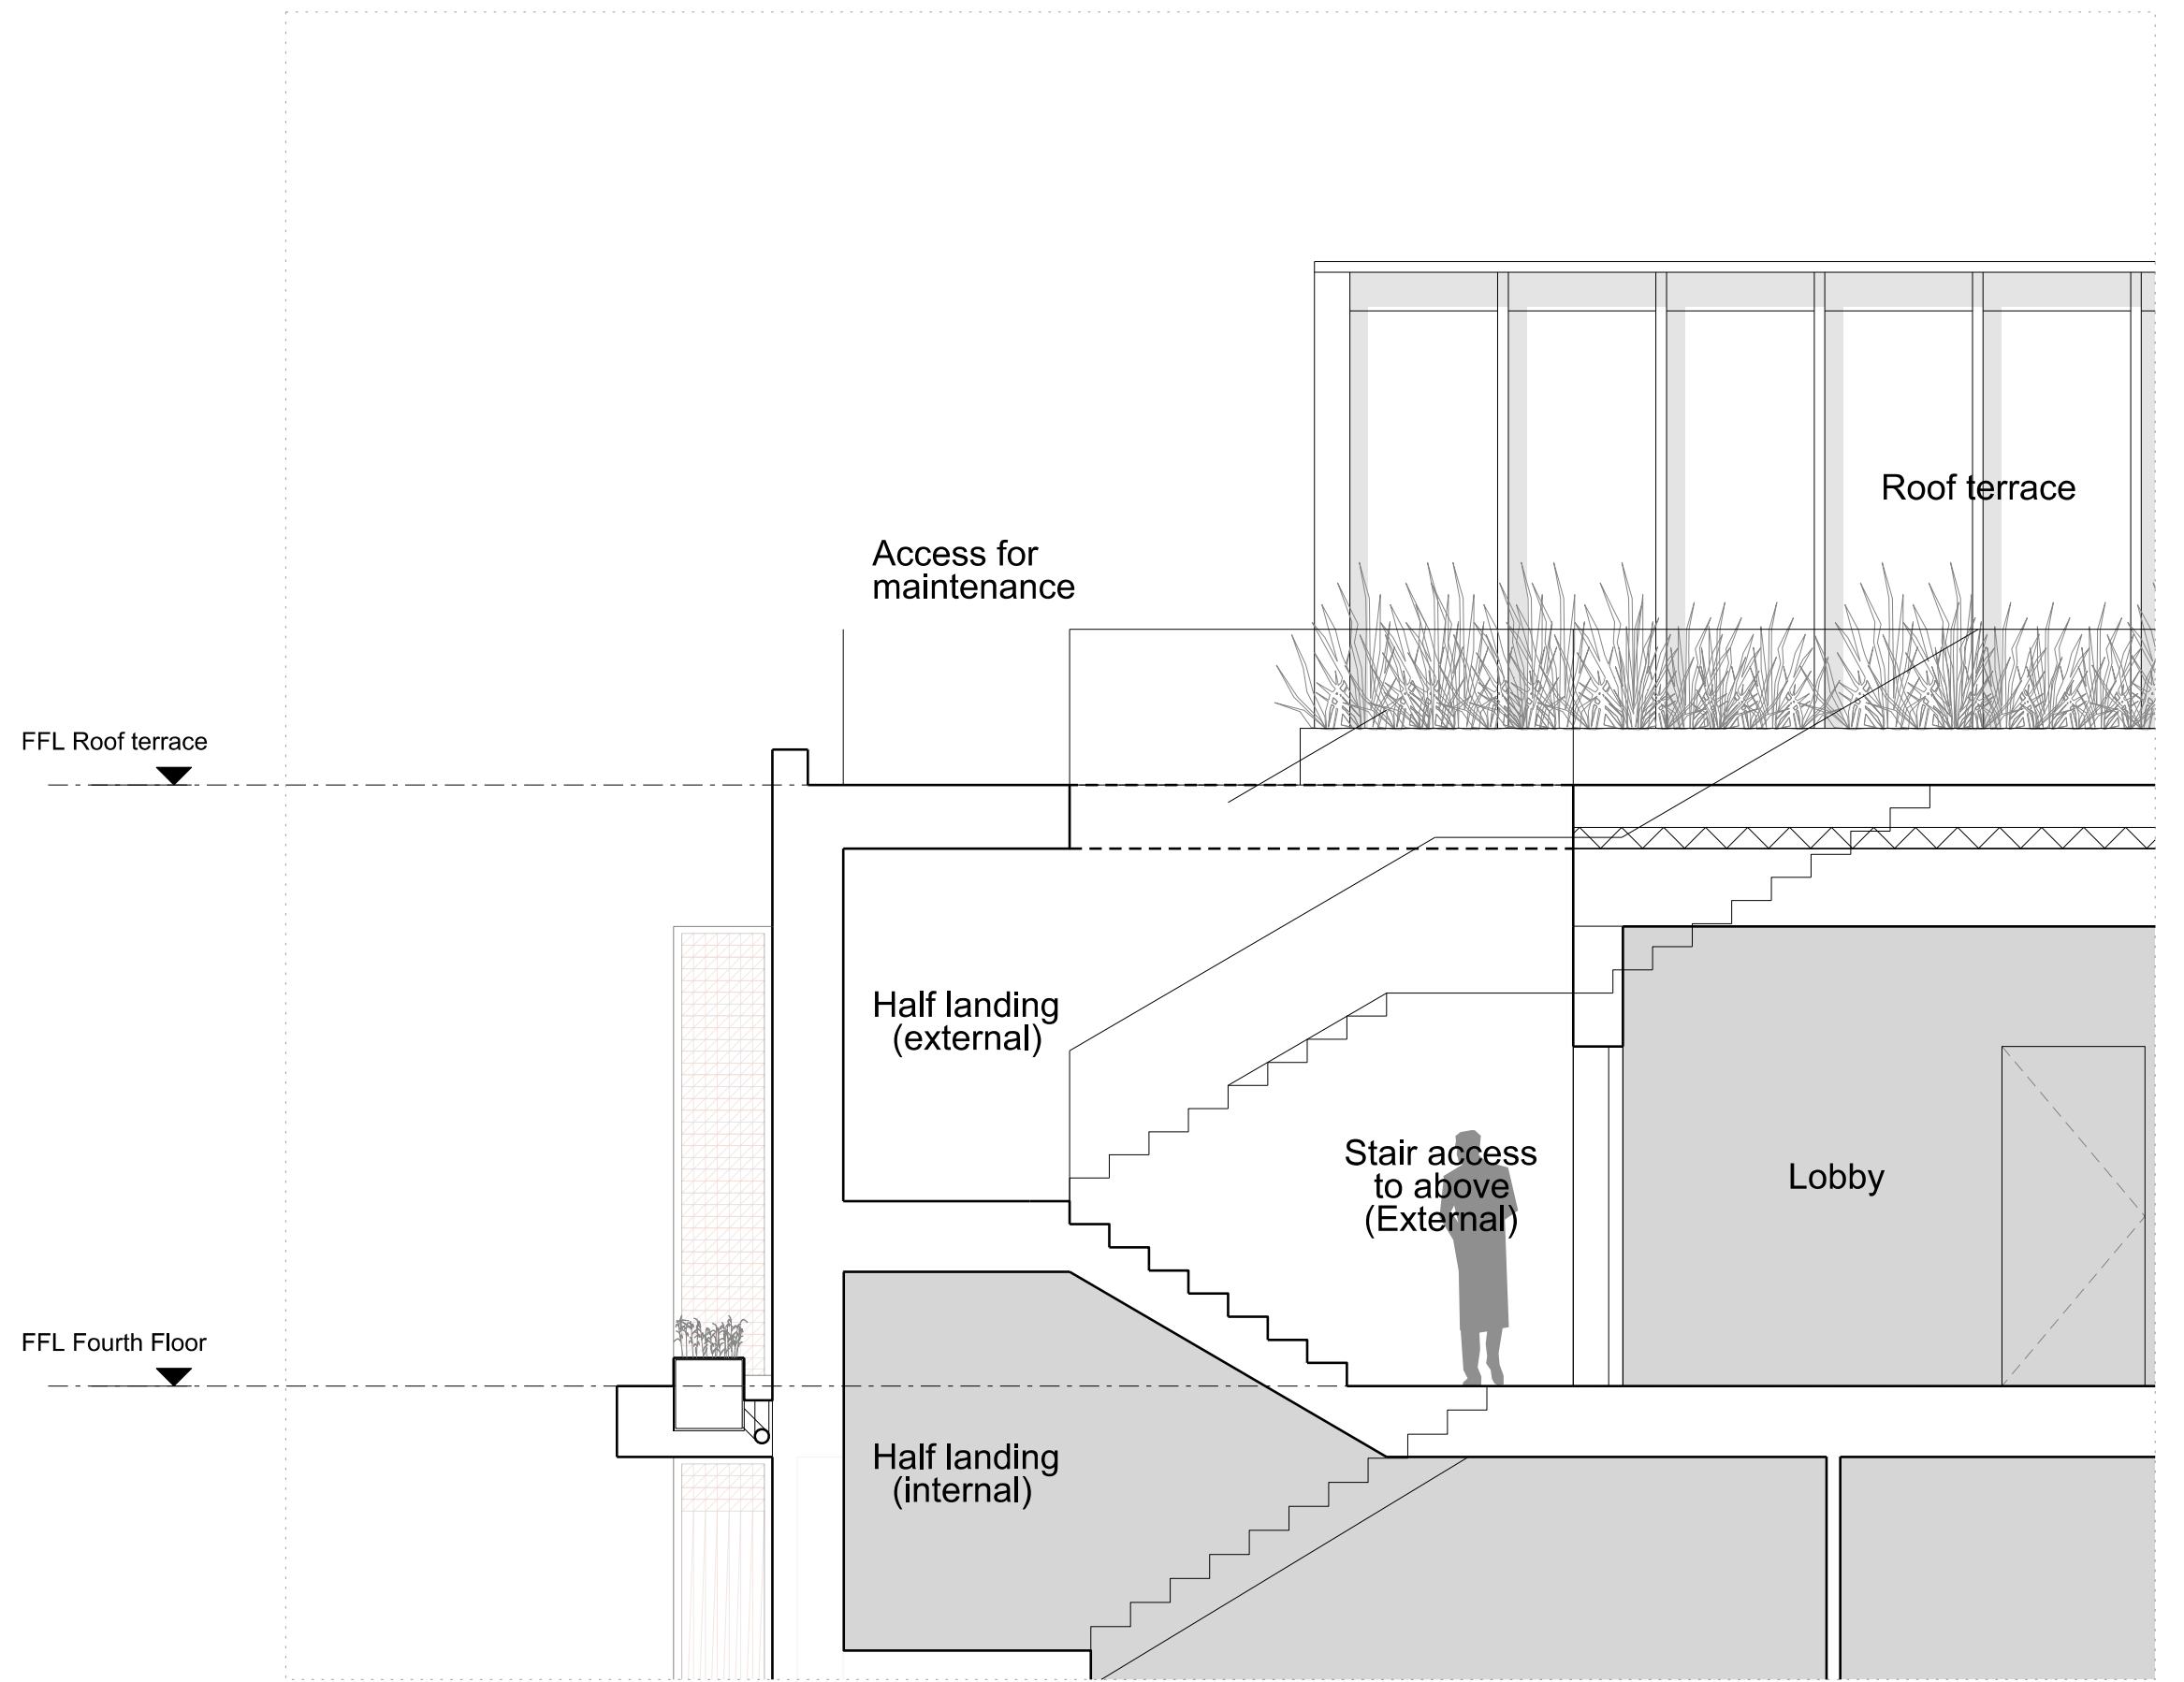

03 (00)232 Part section - EE through south stairwell  
Royal College Street 1:50



Revisions	
01	05/02/20
02	01/04/22

First Issue - for Planning  
Issued for Planning

Client  
Rocco Ventures Ltd.  
Project  
Royal College Street

Drawing Title  
Proposed  
Section EE  
Roof Top Escape - External Well  
**AS CONSENTED**

Drawing Number		REV:	02
1485_00(00)_232		Status	Planning
Scale	1:50@A1, 1:100@A1	Date	17/01/20
Drawn by	EW		

**ianchalkarchitects**  
70 Cowcross Street London EC1M 6EJ / 0203 7807355 / ianchalkarchitects.com  
Do not scale. All dimensions to be confirmed on site Information contained in this drawing is the sole copyright of Ian Chalk Architects and is not to be reproduced without permission