

This drawing and design is for use solely in connection with the project described below. The drawing and design is the copyright of MEB Design and must not be reused, loaned or copied without written consent.

All dimensions and setting out to be checked on site before construction. Do not scale from the drawing.


The drawing is to be read in conjunction with all other information relevant to the project. Any apparent discrepancy is to be brought to the attention of MEB Design.

If drawings are extracts from a co-ordinated Building Information Model (Autodesk Revit or similar) then for full details, layouts, keys and any items outside the Architectural Package please refer to the separate Structural and Services Packages. If in any doubt ask.



Linked and imported elements and files produced by other parties remain the copyright and responsibility of those parties and not of MEB Design Ltd

3D Renderings are intended for information and illustrative purposes only. 3D and rendered drawings should not be relied upon and do not form part of any contractual arrangements.

REV	DATE	DESCRIPTION
-----	------	-------------

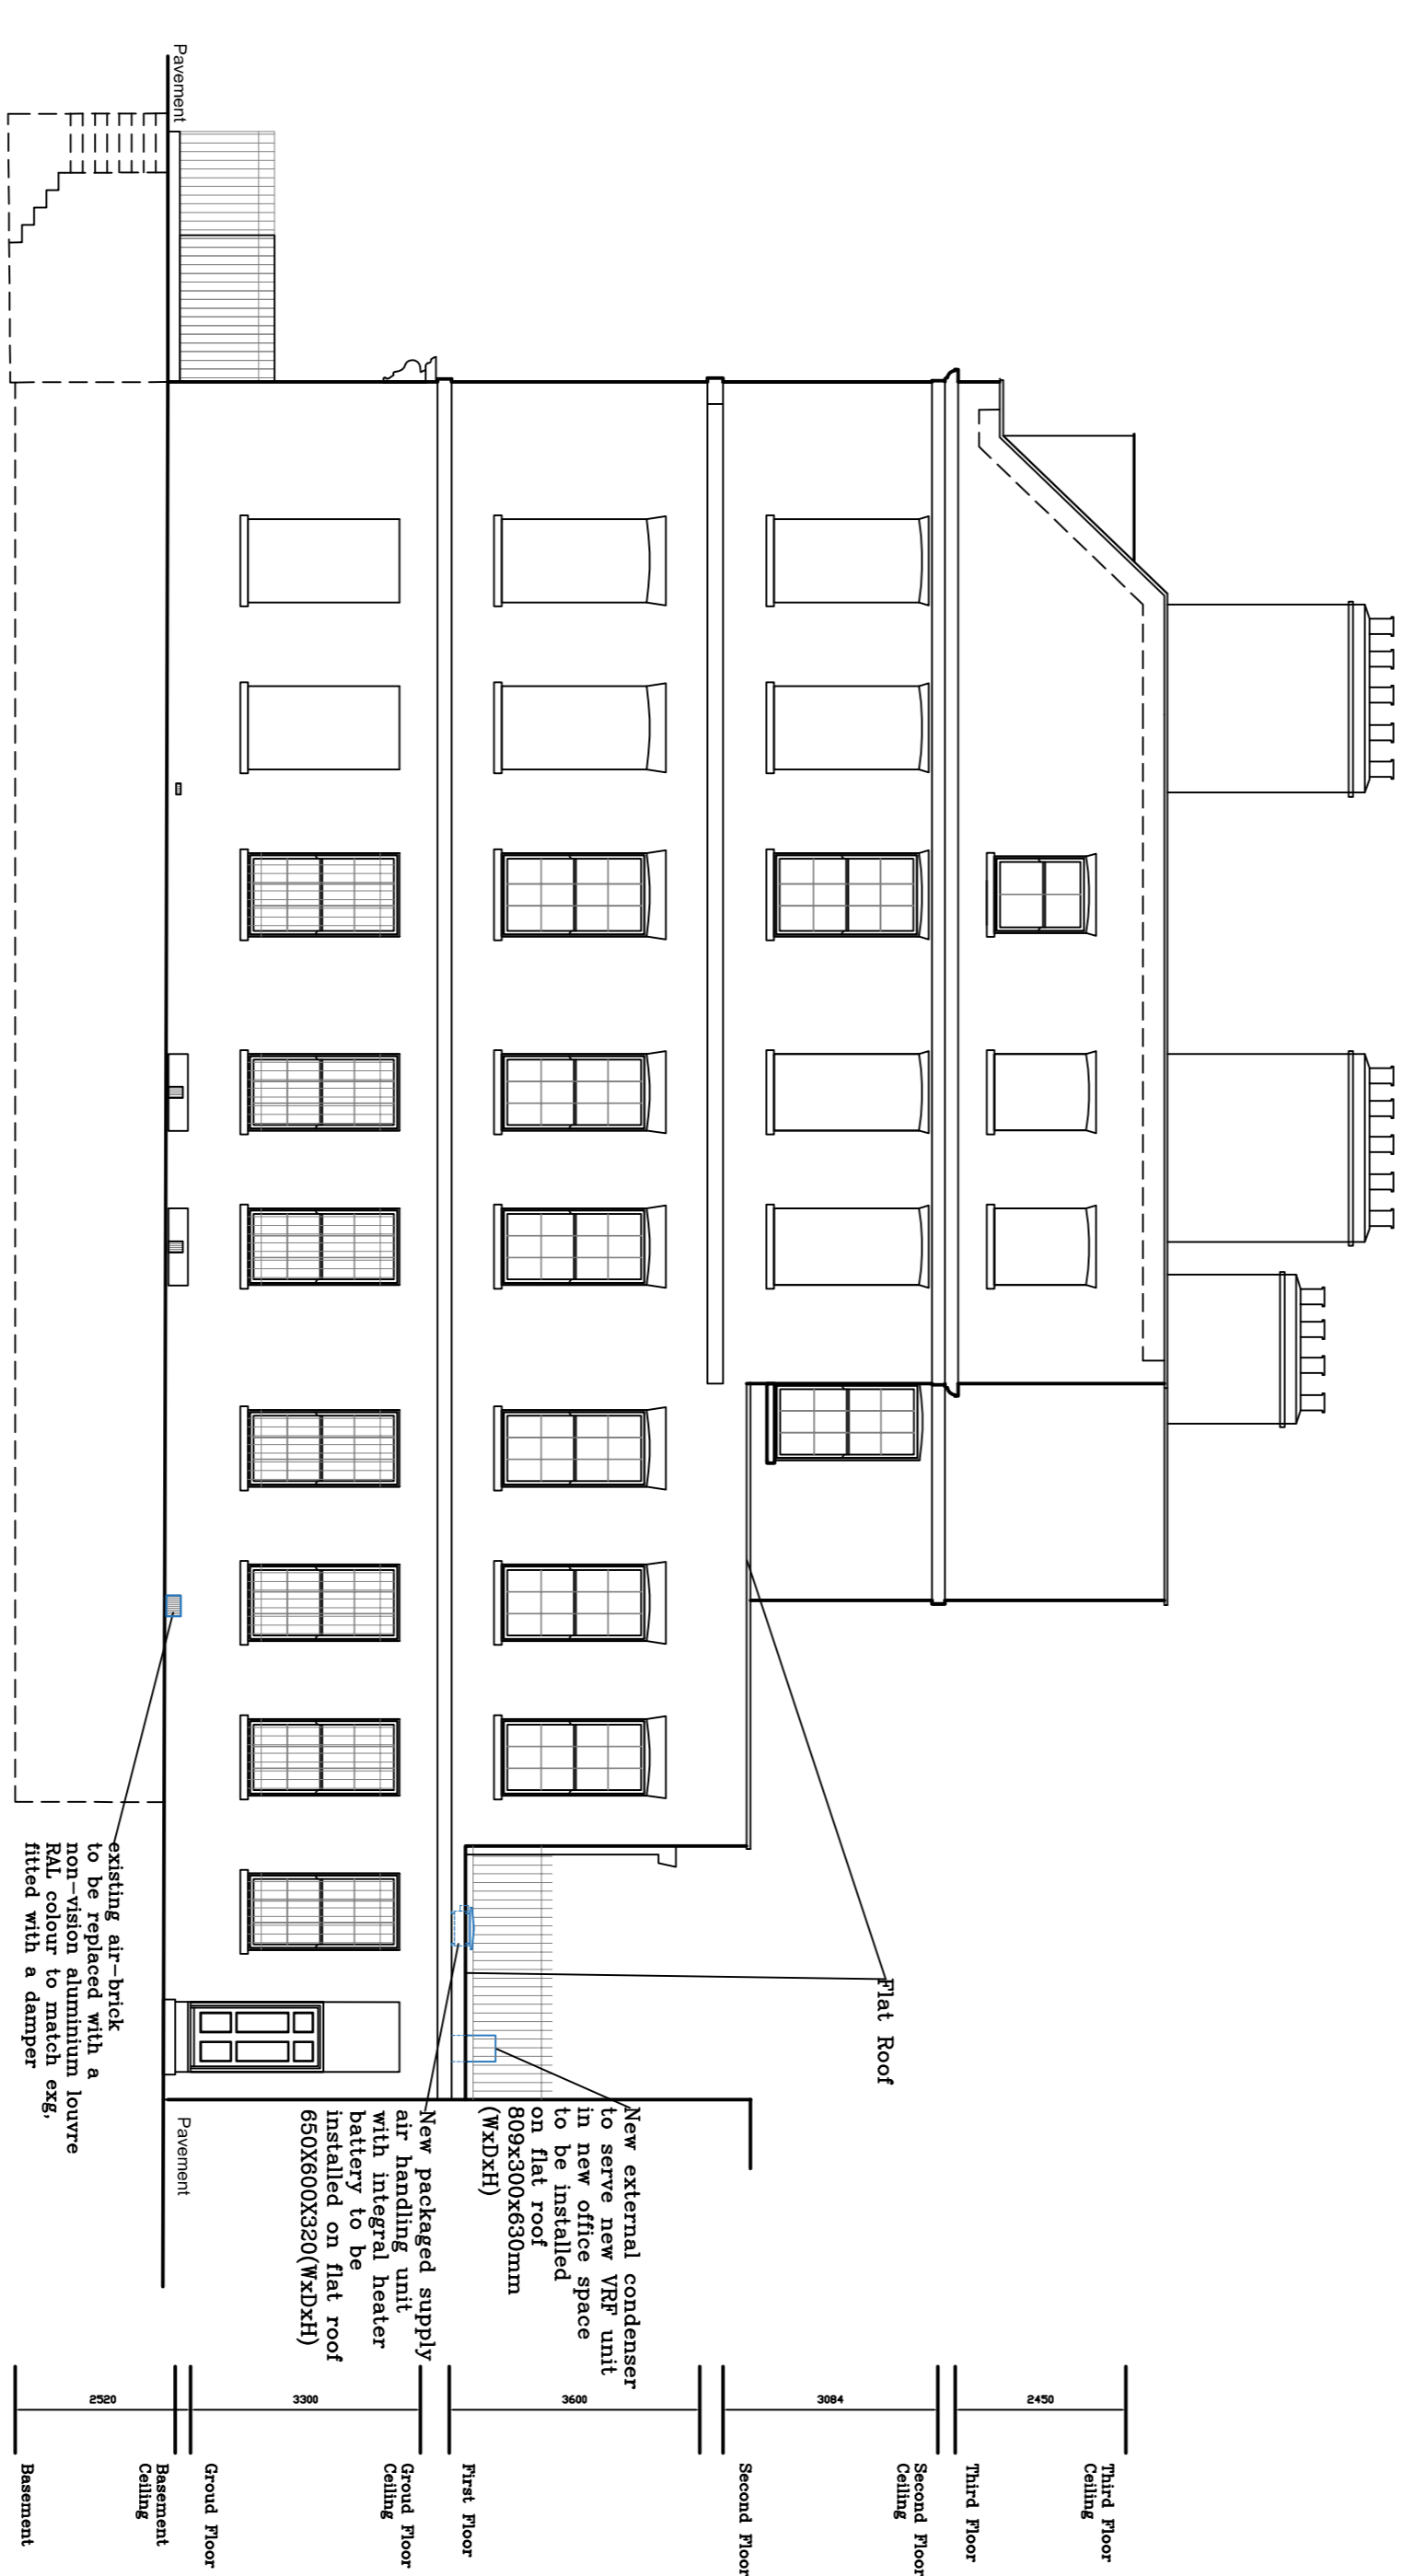

NORTH ELEVATION

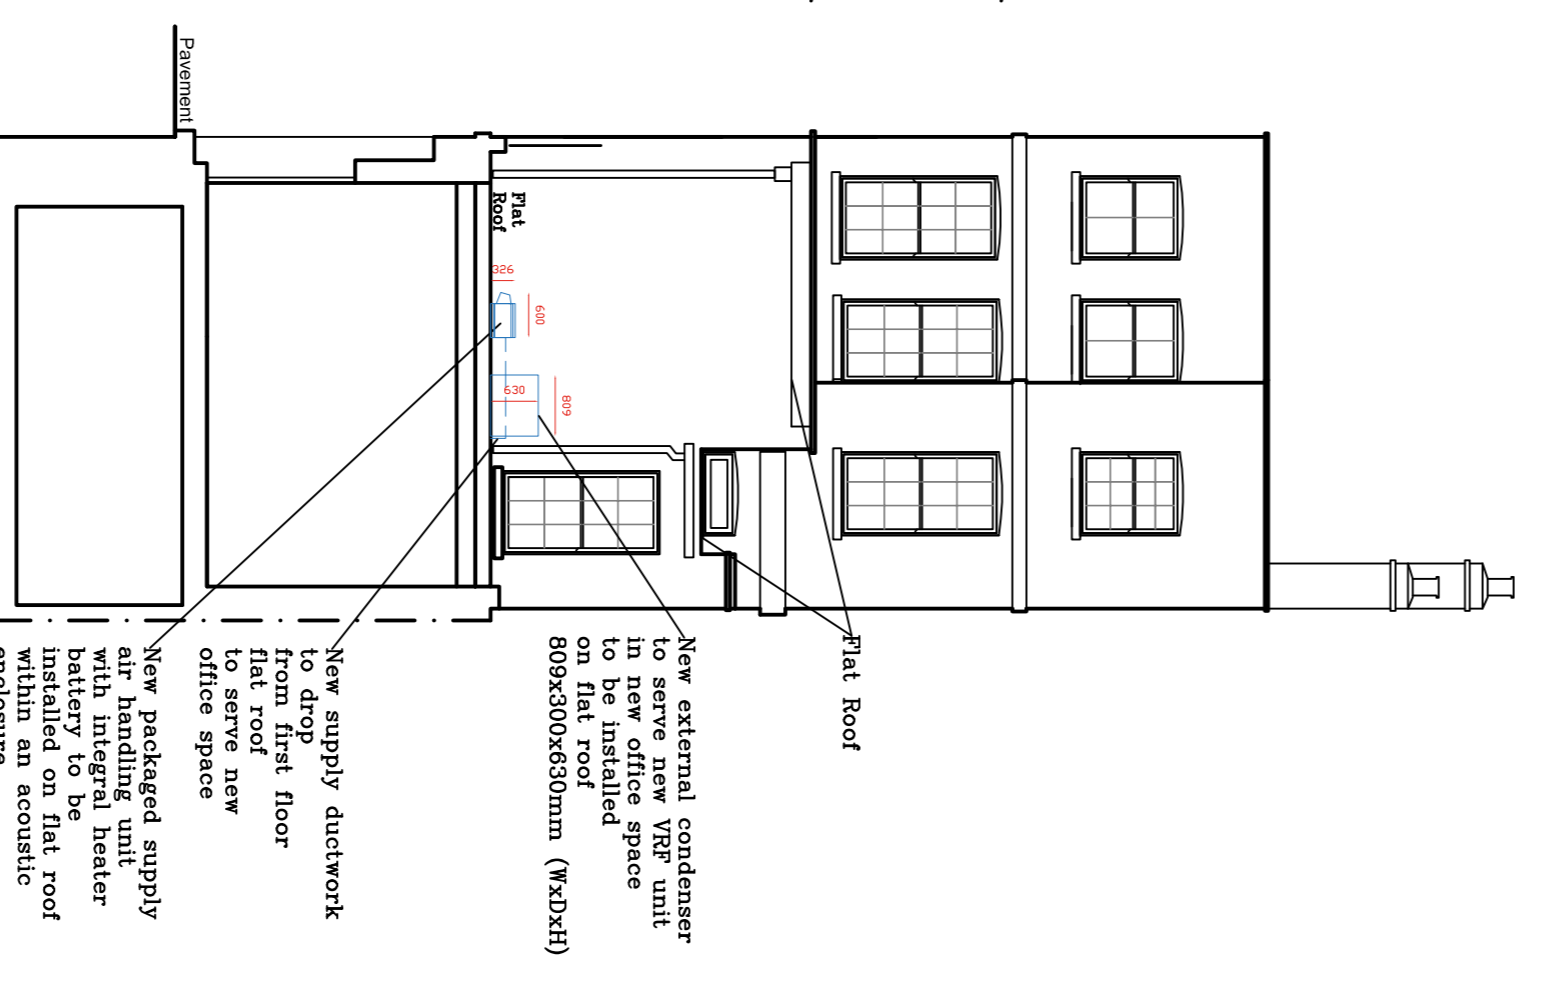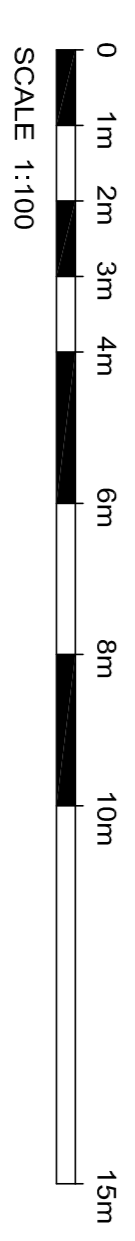

SECTION / WEST ELEVATION



EAST ELEVATION

CLIENT

Geraldave

PROJECT TITLE


33 Bedford Row

DRAWING TITLE

Proposed Elevations

SCALE	DRAWING NO	DATE
1:100	NM/ME	10/01/22

MEB Design Ltd
Chartered Architects

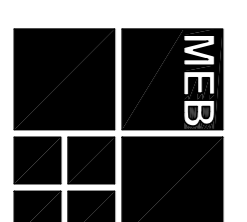

Oxford Office
30 St John's Lane, Chiswick, London, EGY 4NB
T: 020 7490 5266
london@mebdesign.co.uk www.mebdesign.co.uk
Kent and Oxford

Also at
DRAWING No. **3-301**
REV. **C**