


ALL DIMENSIONS ARE PRELIMINARY AND TO BE CONFIRMED AT THE NEXT STAGE

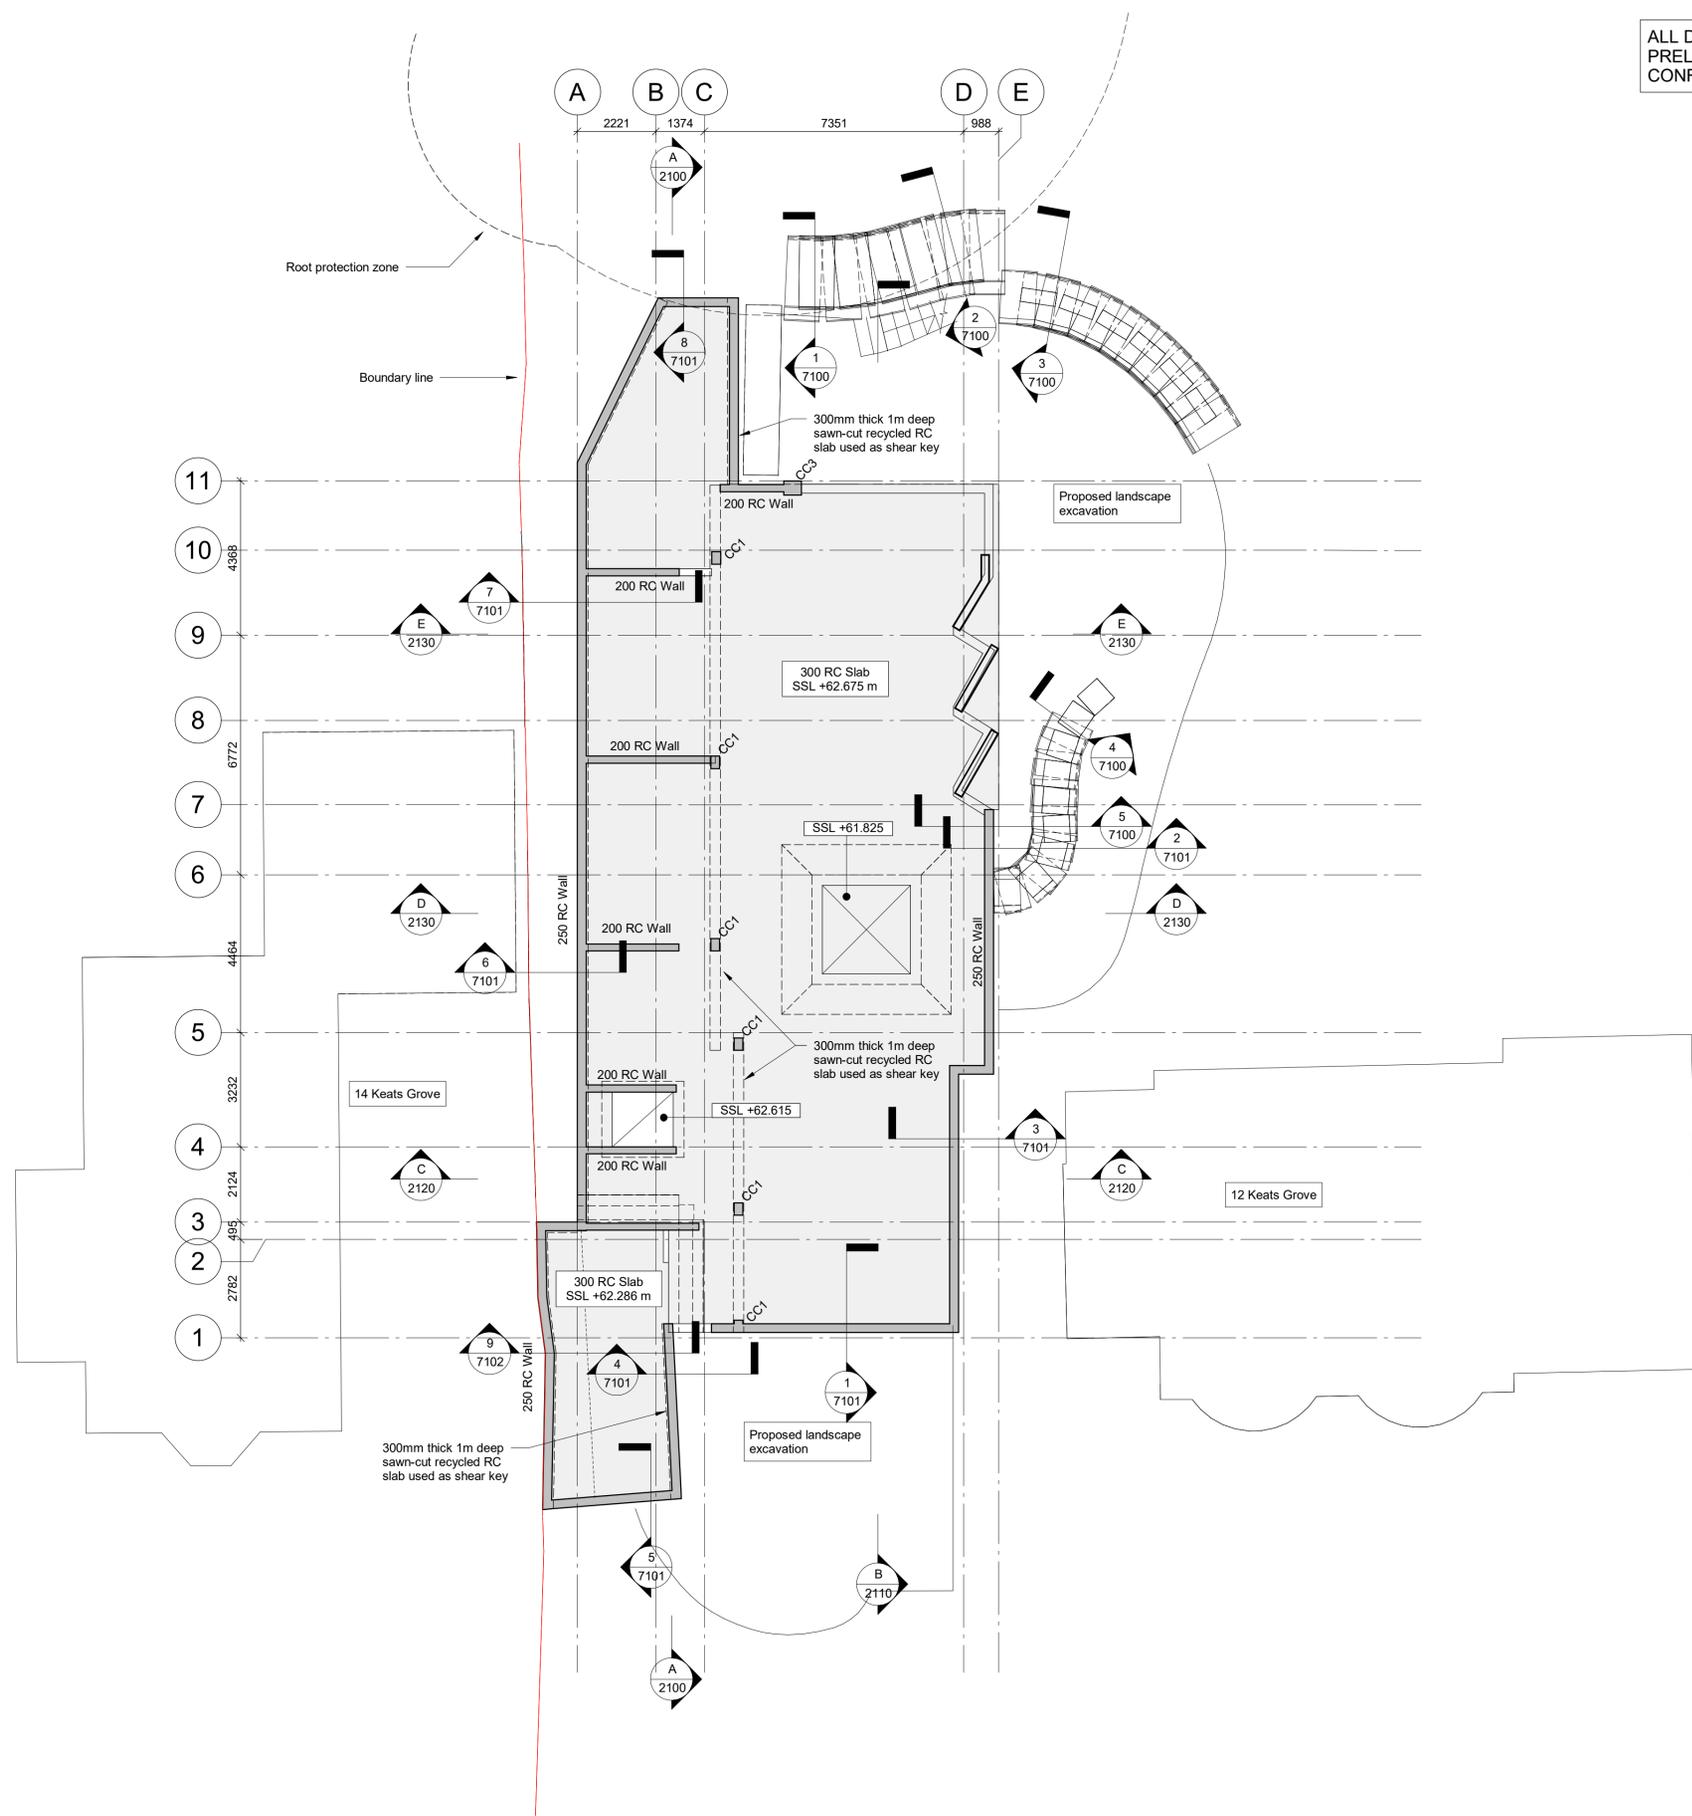

LOWER GROUND PLAN
SCALE: 1:100

- NOTES:-
- This drawing is to be read in conjunction with all relevant Architect's, Engineer's and specialists' drawings and specifications.
 - Do not scale from this drawing in either paper or digital form. Use written dimensions only. All dimensions are in millimetres and levels in metres. To check that this drawing has been printed to the intended scale this bar should be 50mm long @A1 or 25mm long @ A3
 - Health & Safety : All specific drawing notes are to be read in conjunction with the project "Information Pack" and "Site Rules".
 - For general notes refer to Drawing No. 28412-0001

CONCRETE COLUMN SCHEDULE	
Ref	Size
CC1	250x350 RC Column
CC3	500x400 RC Column

TIMBER COLUMN SCHEDULE	
Ref	Size
TC1	200x200 Glulam Column

Rev	Date	Drawn	Eng	Amendment
P8	04.04.22	IS	IS	Issued for Planning
P7	31.03.22	IS	IS	Issued for Planning
P6	23.03.22	WH	IS	Issued for Planning
P5	08.03.22	IF	IS	Issued for Planning
P4	04.02.22	WH	JC	Revised drawings
P3	10.12.21	WH	GG	Landscape added
P2	23.11.21	WH	GG	Updated grid lines
P1	16.11.21	WH	GG	Issued for Information

12B KEATS GROVE
HAMPSTEAD, LONDON

LOWER GROUND FLOOR

Status
FOR INFORMATION
NOT FOR CONSTRUCTION

Drawn	WH	Eng	GG
Scales	1:100 at A1	1:200 at A3	
Drawing No	28412/1100	Rev	P8