



51

12B Keats Grove,
Hampstead
London, NW3 2RN

Project No. 1166_12BKJ
51 architecture
14 Colham Mews, London NW1 6SB
+ 44 (0) 203 355 1205



Planning

Existing
North Elevation

Scale 1:50 @ A0
Drawn by EM 08/2021

Issue Notes:

1 Existing North Elevation
Scale @ A0 1:50
Scale @ A2 1:100

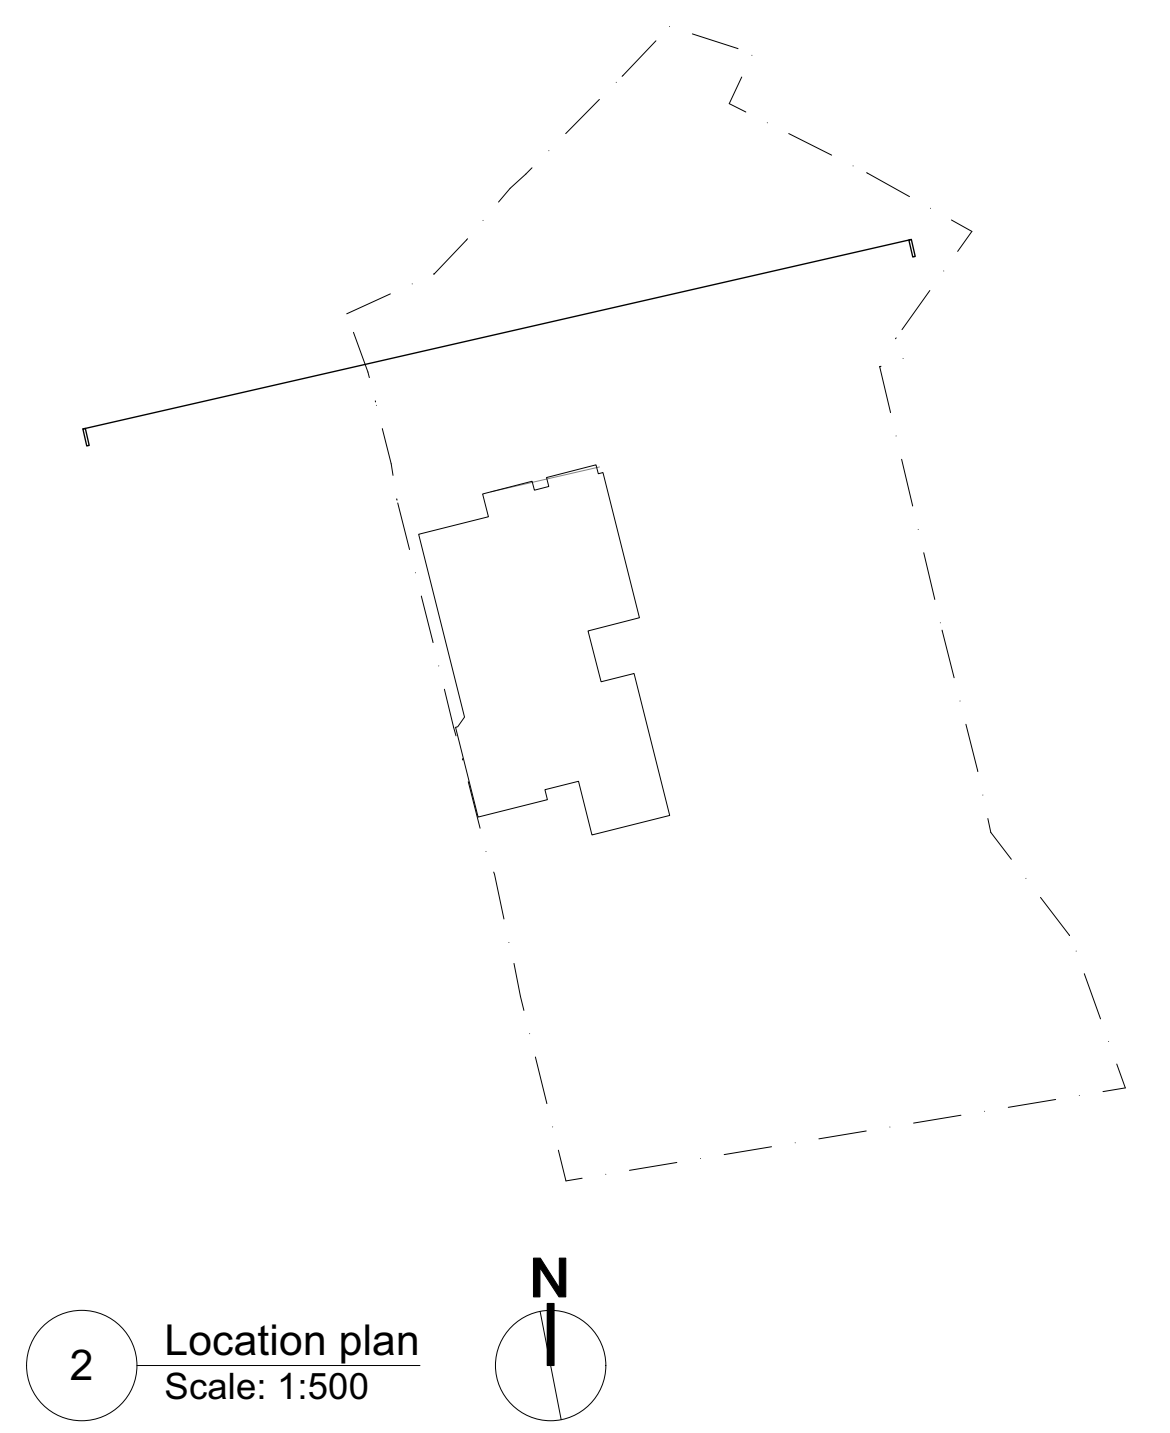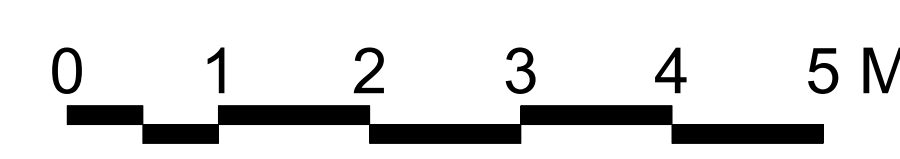

2 Location plan
Scale: 1:500