

0 2 4 6 8 10 M N


1 Proposed First Floor Plan Scale @ A0 1:100 Scale @ A2 1:200



Study / Bedroom

Accessible Lift

Bauder Wildflower I

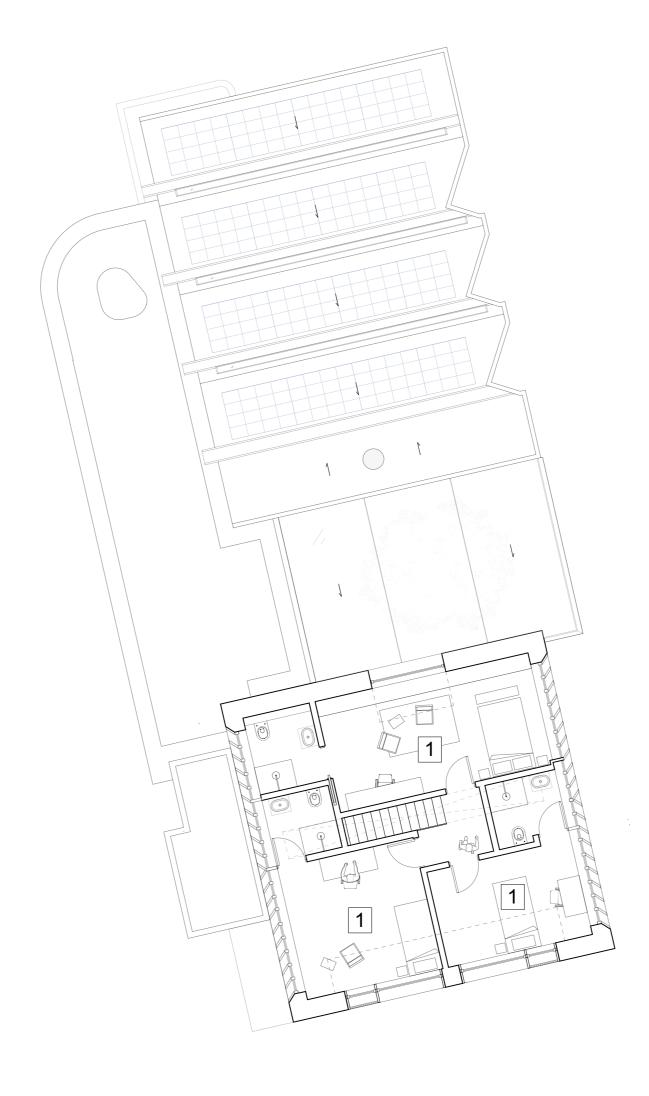



2 Proposed Second Floor Plan Scale @ A0 1:100 Scale @ A2 1:200

$^{\odot}$ 51 architecture. Reproduction in whole or in part is forbidden without written permission of 51 architecture.
All dimensions are to be checked on site before any work proceeds. Do not scale this drawing but use only figured dimensions. Any errors or omissions are to be reported to 51 architecture.
The Contractor shall submit full size drawings and specifications to 51 architecture for approval, without which, manufacture shall not commence.
This drawing is to be read in conjunction with all the relevant consultants' and/or specialists' drawings/documents, and any discrepancies or variations are to be notified to 51 architecture before work commences.
For further information please see other drawings and documents enclosed with this drawing. For information on Structure use Engineer's drawings. For further information on Services use Engineer's and/or Contractor's drawings.
Where works are part of a listed building fabric the contractor is to confirm that the works have relevant permissions prior to the commencment of any works.
NB: All drawings subject to relevant Listed Building Consent and Planning Approval [including conditions] No alterations to be made to the building fabric without hPlanning and Listed Building Consents.

	1
	2
r Mat Green Roof	3



12B Keats Grove, Hampstead London, NW3 2RN Project No. 1169\_12BKG

51 architecture 1a Cobham Mews, London NW1 9SB + 44 [0] 203 355 1205

Planning

Proposed 1st & 2nd Floor Plan

Scale 1:100 @ A0 Drawn by EM 11/2021

Issue Notes:

