


Roof Plan


- 1 roof lights
- 2 valiant autoTherm solar hot water panels laid horizontally
- 3 sedum roof to side extension
- 4 fixed glazed roof light to side extension
- 5 location of extract fan and ductwork from kitchen
- 6 bicycle store in hardwood with western red cedar cladding

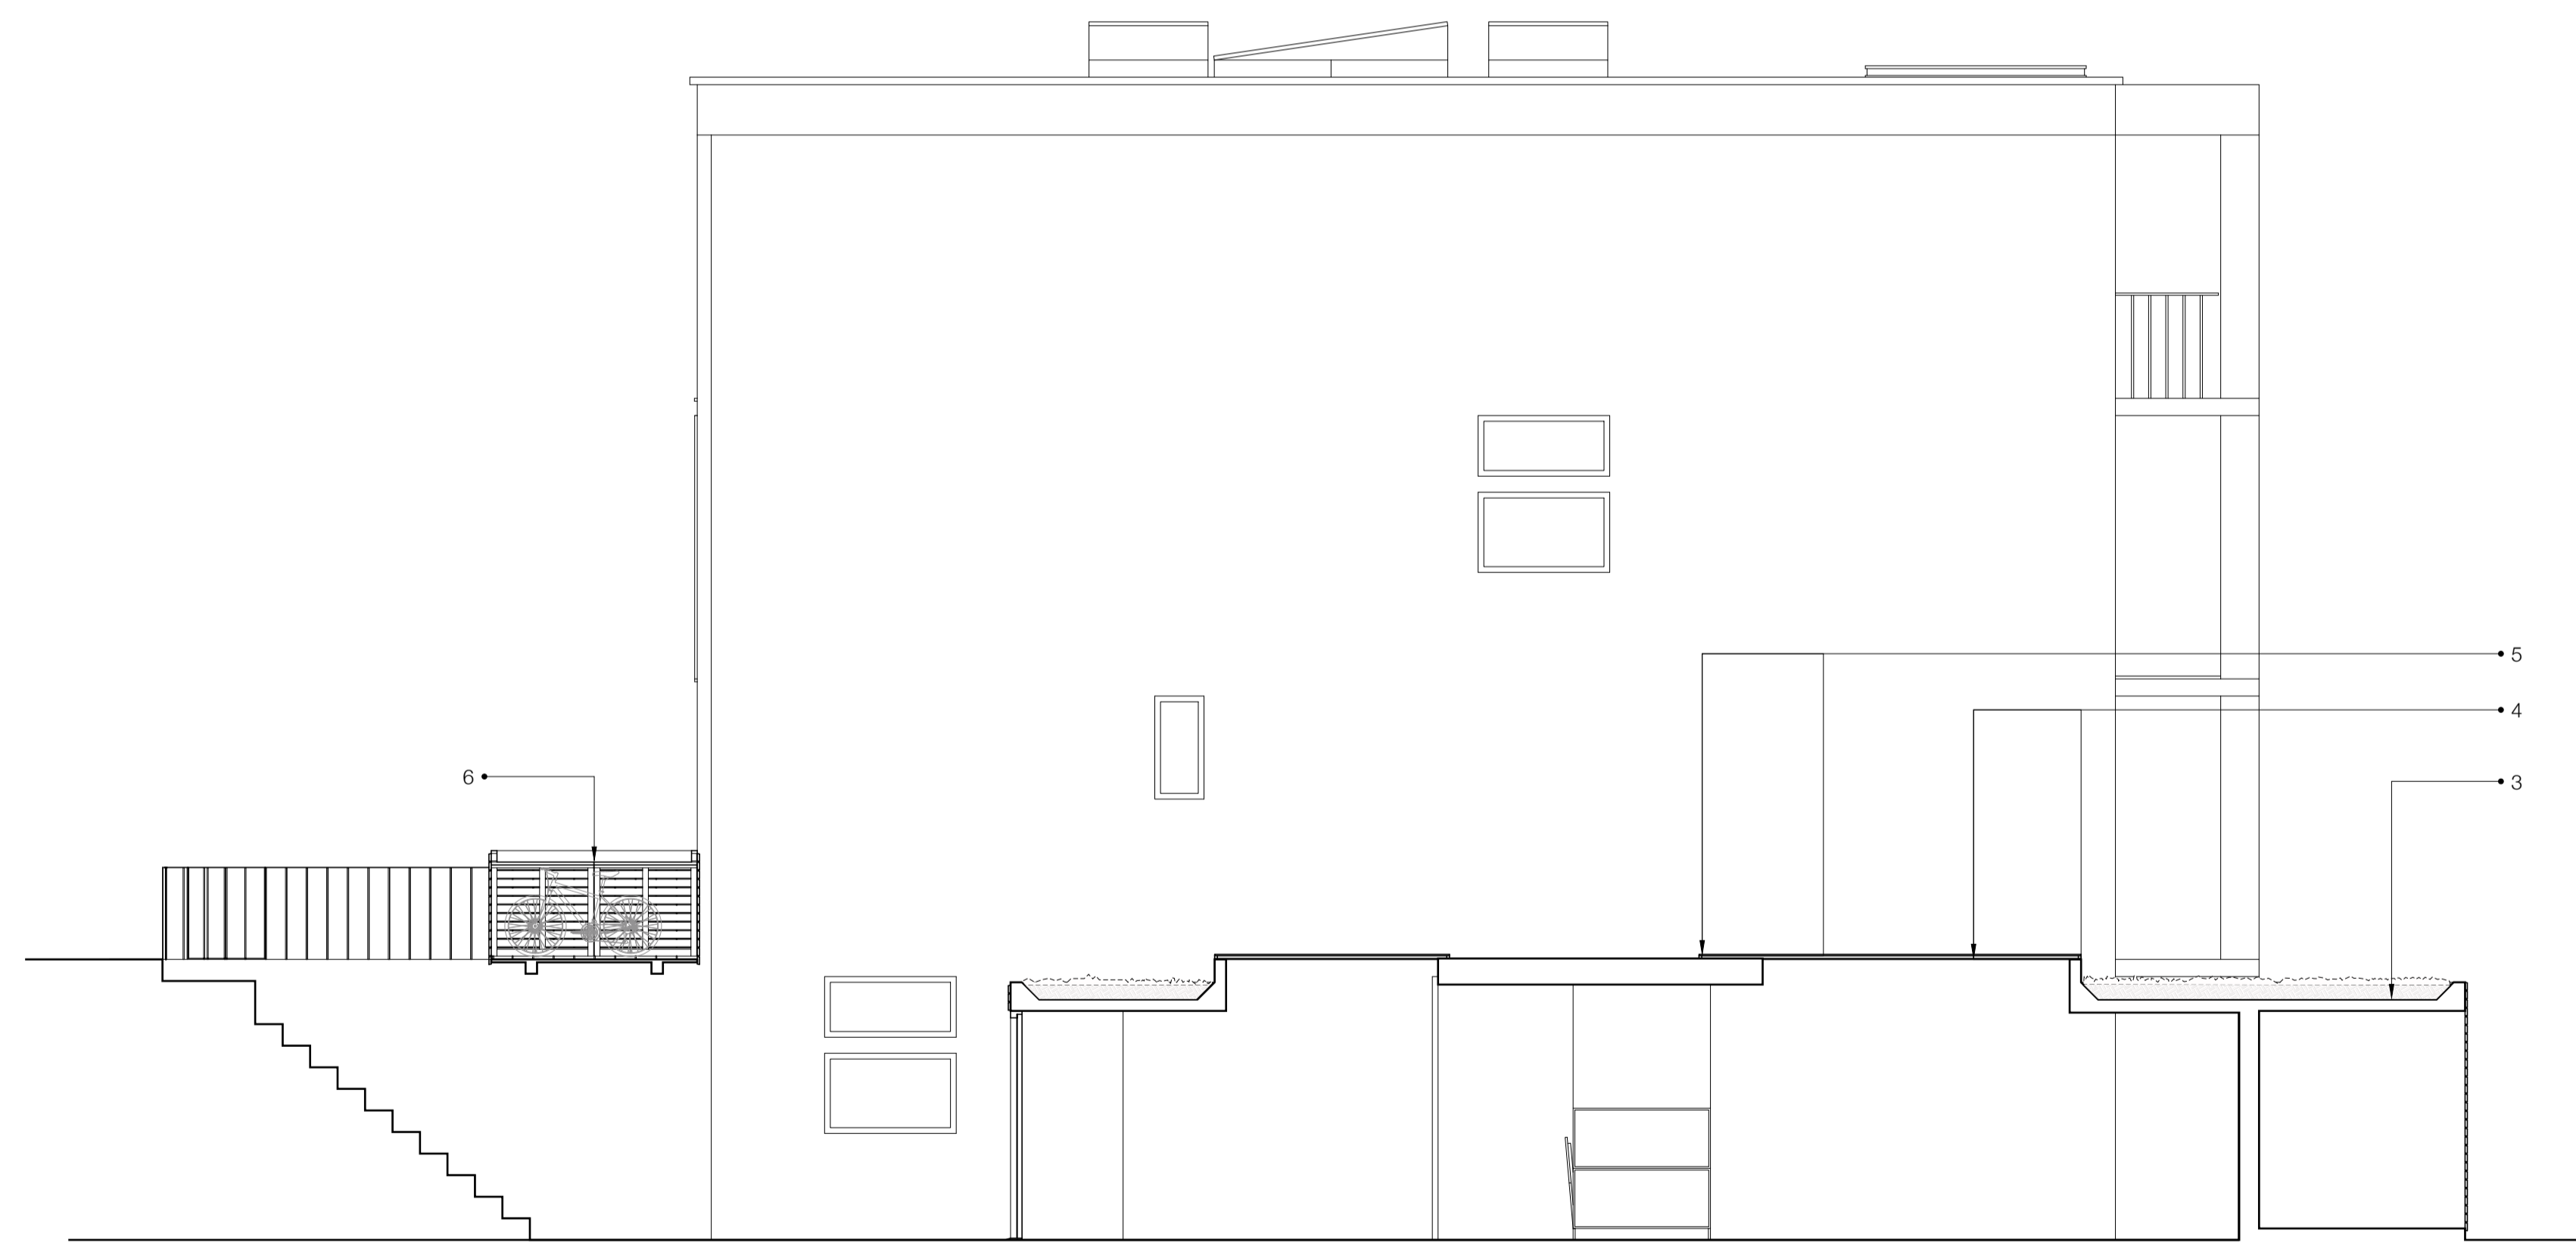

Long Section

H Issued for Planning 09/04/2022

Architecture  
 63 Loudoun Rd, London NW8 0DQ, UK  
 +44 20 73 72 24 24  
 barnabygunning.com

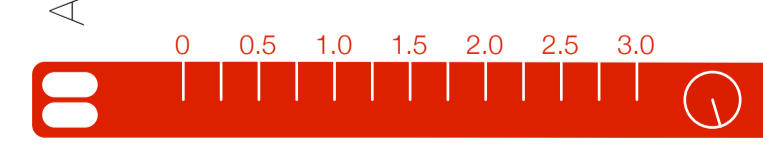

Barnaby Gunning  
 drawing: 280\_G\_112 revision: H  
 date: 9 April 2022  
 address: 90 South Hill Park  
 London  
 NW3 2SN  
 title: Roof Plan + Long Section  
 Proposed  
 scale: 1:50@A1  
 status: CONSTRUCTION