


01 GF Existing Site Plan
1 : 150

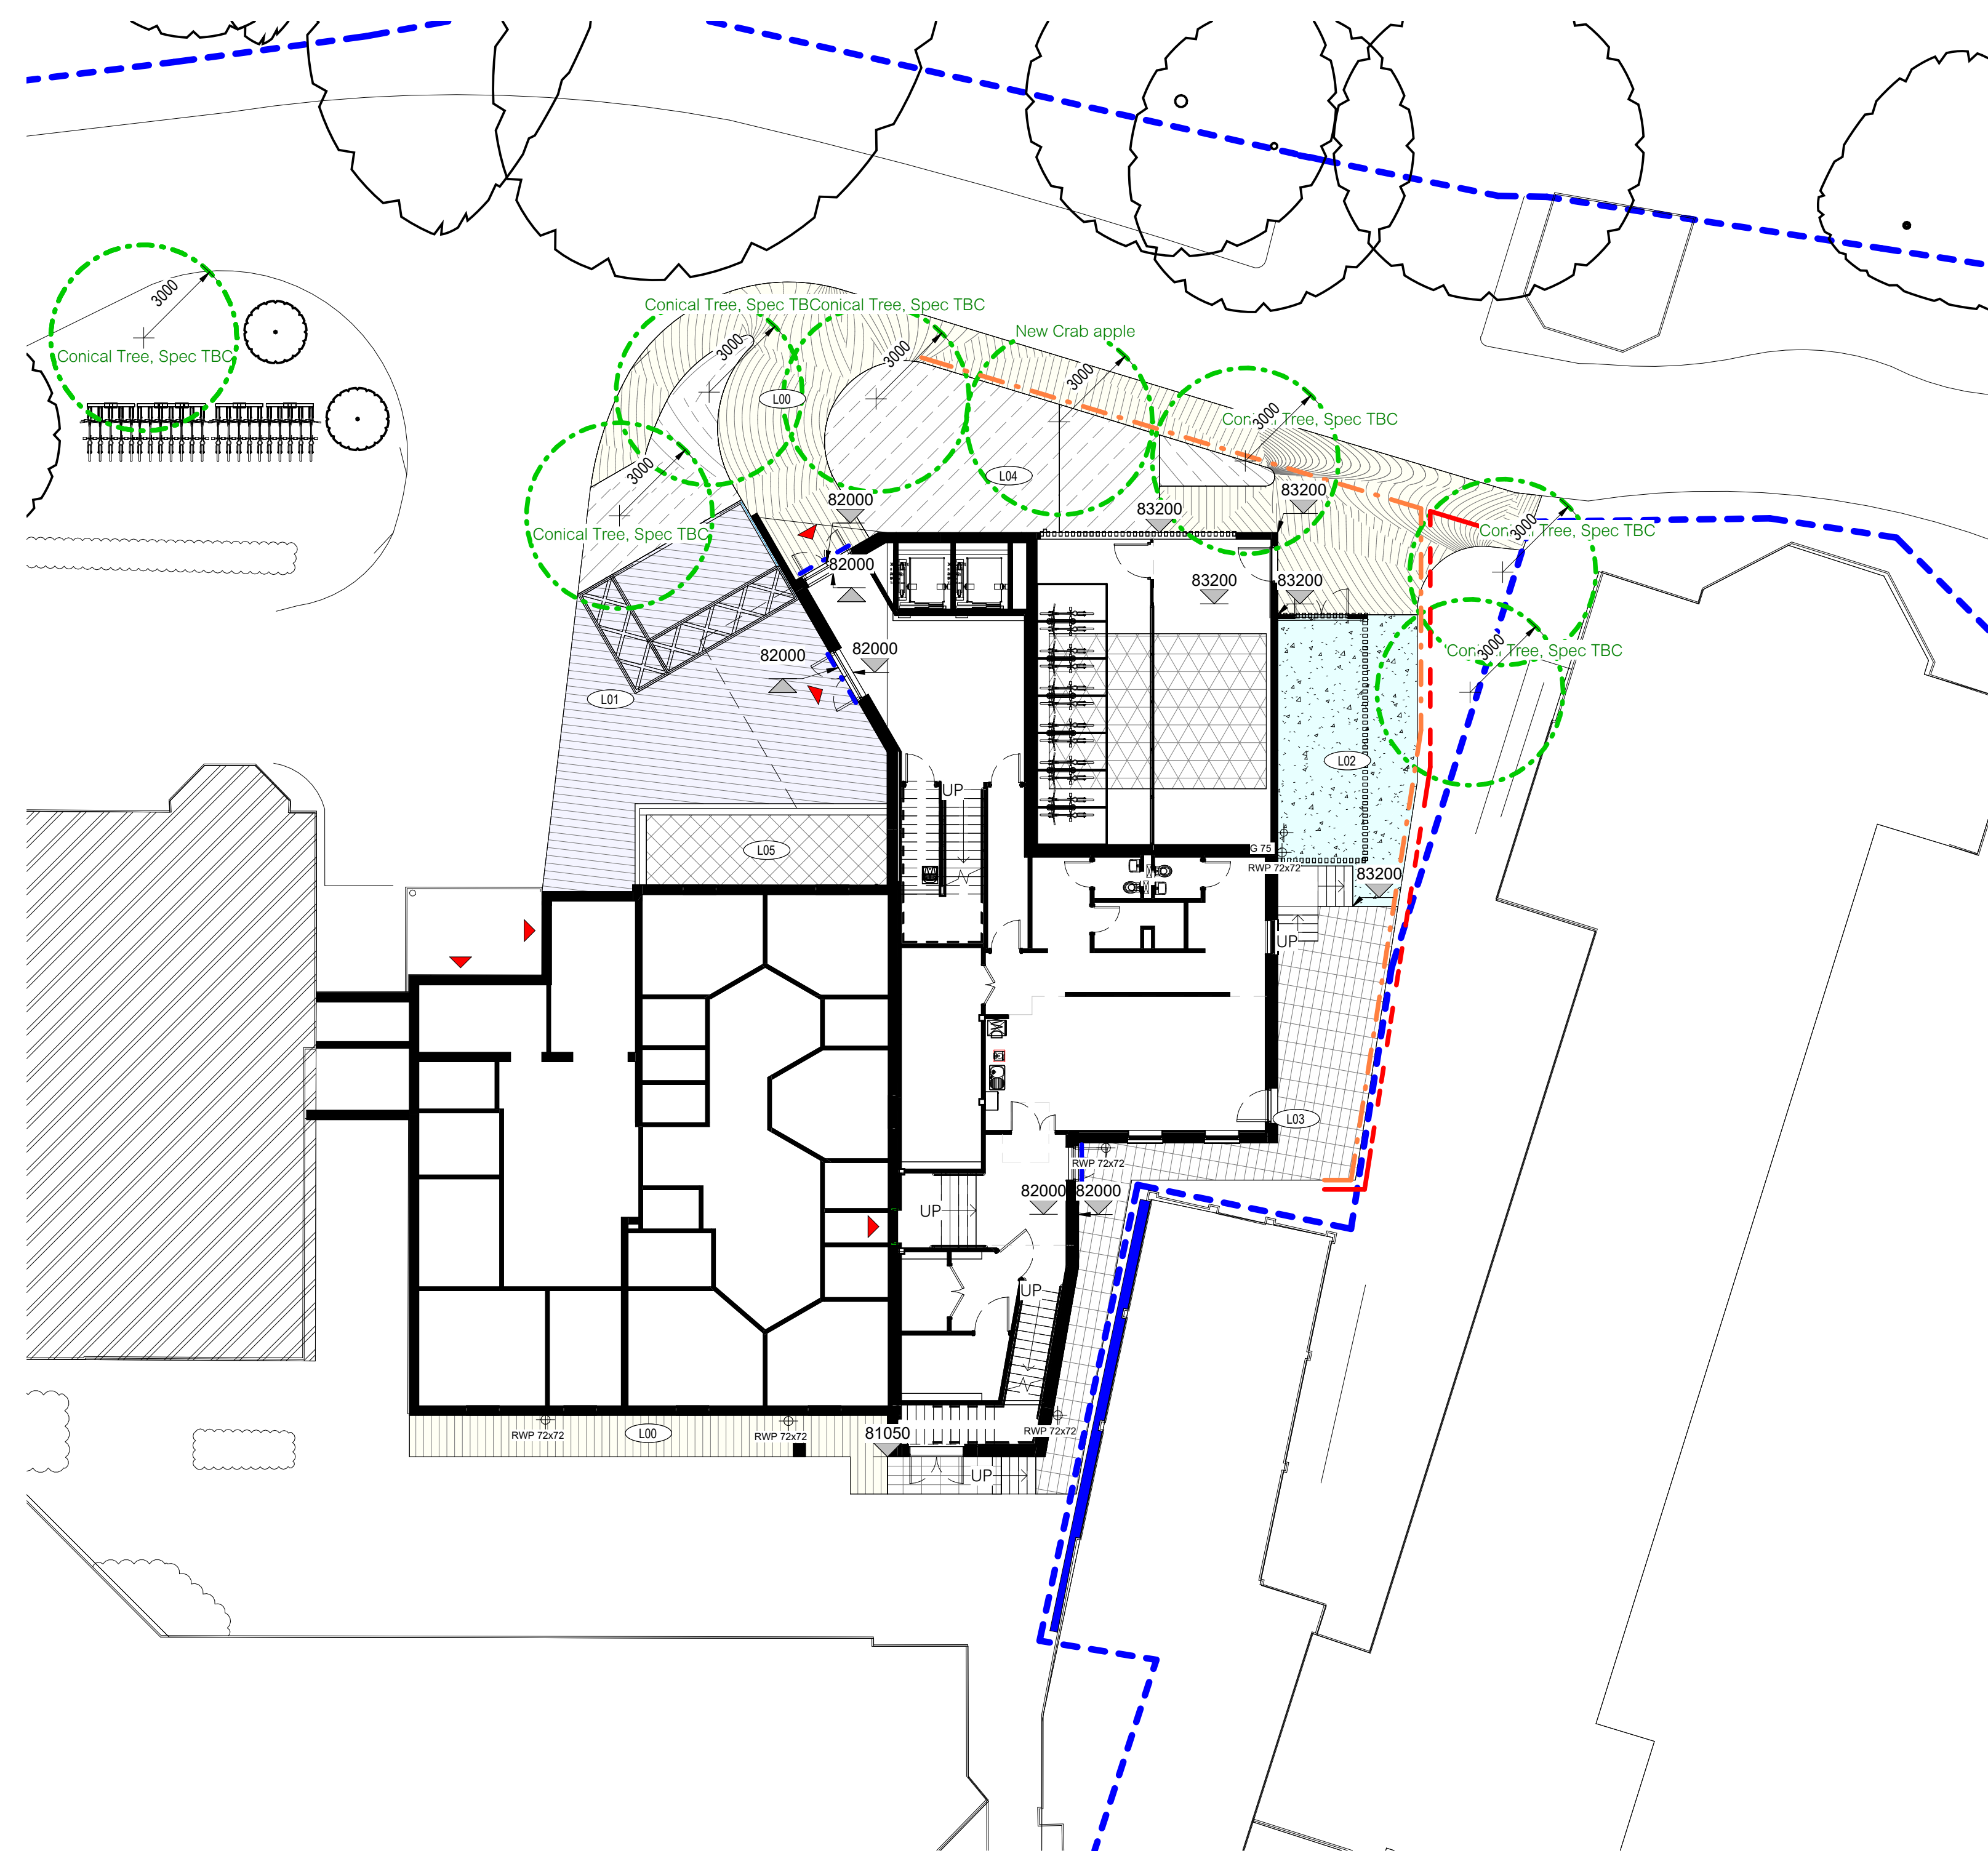

02 GF Proposed Site Plan
1 : 150

- NOTE:
Allow for reduced ligature and safety specification for all building elements.
- - - - - Ownership Boundary
 - - - - - Cladded Piling Sheet
 - - - - - Handrail or Fence for Protection from Falling (Spec TBC)
 - - - - - Threshold Drain Channel
 - ▲ Main Entry Points
 - Tree Type
 - New Trees

- Surfacing Legend (Specifications TBC):
- L00 - Asphalt Footway
 - L01 - Asphalt Carriageway
 - L02 - Concrete Slab, allow for concrete upstands where required by mechanical units.
 - L03 - Paving slabs 600 x 300mm. Galatea Granite, Marchalls or equivalent approved.
 - L04 - Soft Landscape
 - L05 - Layer of gravel

Revision	Date	By	Reviewed by	Description
XE	14.04.22	CT		Tree number updated.
XD	07.04.22	CT		Issued for Planning.
XC	05.04.22	CT		Detail to cycle store added for clarity.
XB	04.04.22	CT		Updated. Draft issue for Planning.
XA	30.03.22	CT		Updated for Full Planning Application. Draft Issue.

Revision History


hunters

Space One Beadon Road
London W8 6CA
T 020 8237 8200
mail@hunters.co.uk
www.hunters.co.uk

MHCAS, HIGHGATE HOSPITAL
Highgate Mental Health Centre, CANNI NHS Trust
Dartmouth Park Hill, London, N19 5NX

Existing and Proposed Site Plans

Issued for PLANNING

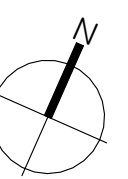

hunters project number:	client project number:	scale:	drawn by:	checked by:
M10021	-	As indicated @ A0	Author	Checker

drawing title:
M10021- HUN- ZZ- 00- DR- A- 01-0351

revision	date	revised by
XE	14.04.22	CT

Tree number updated.

