


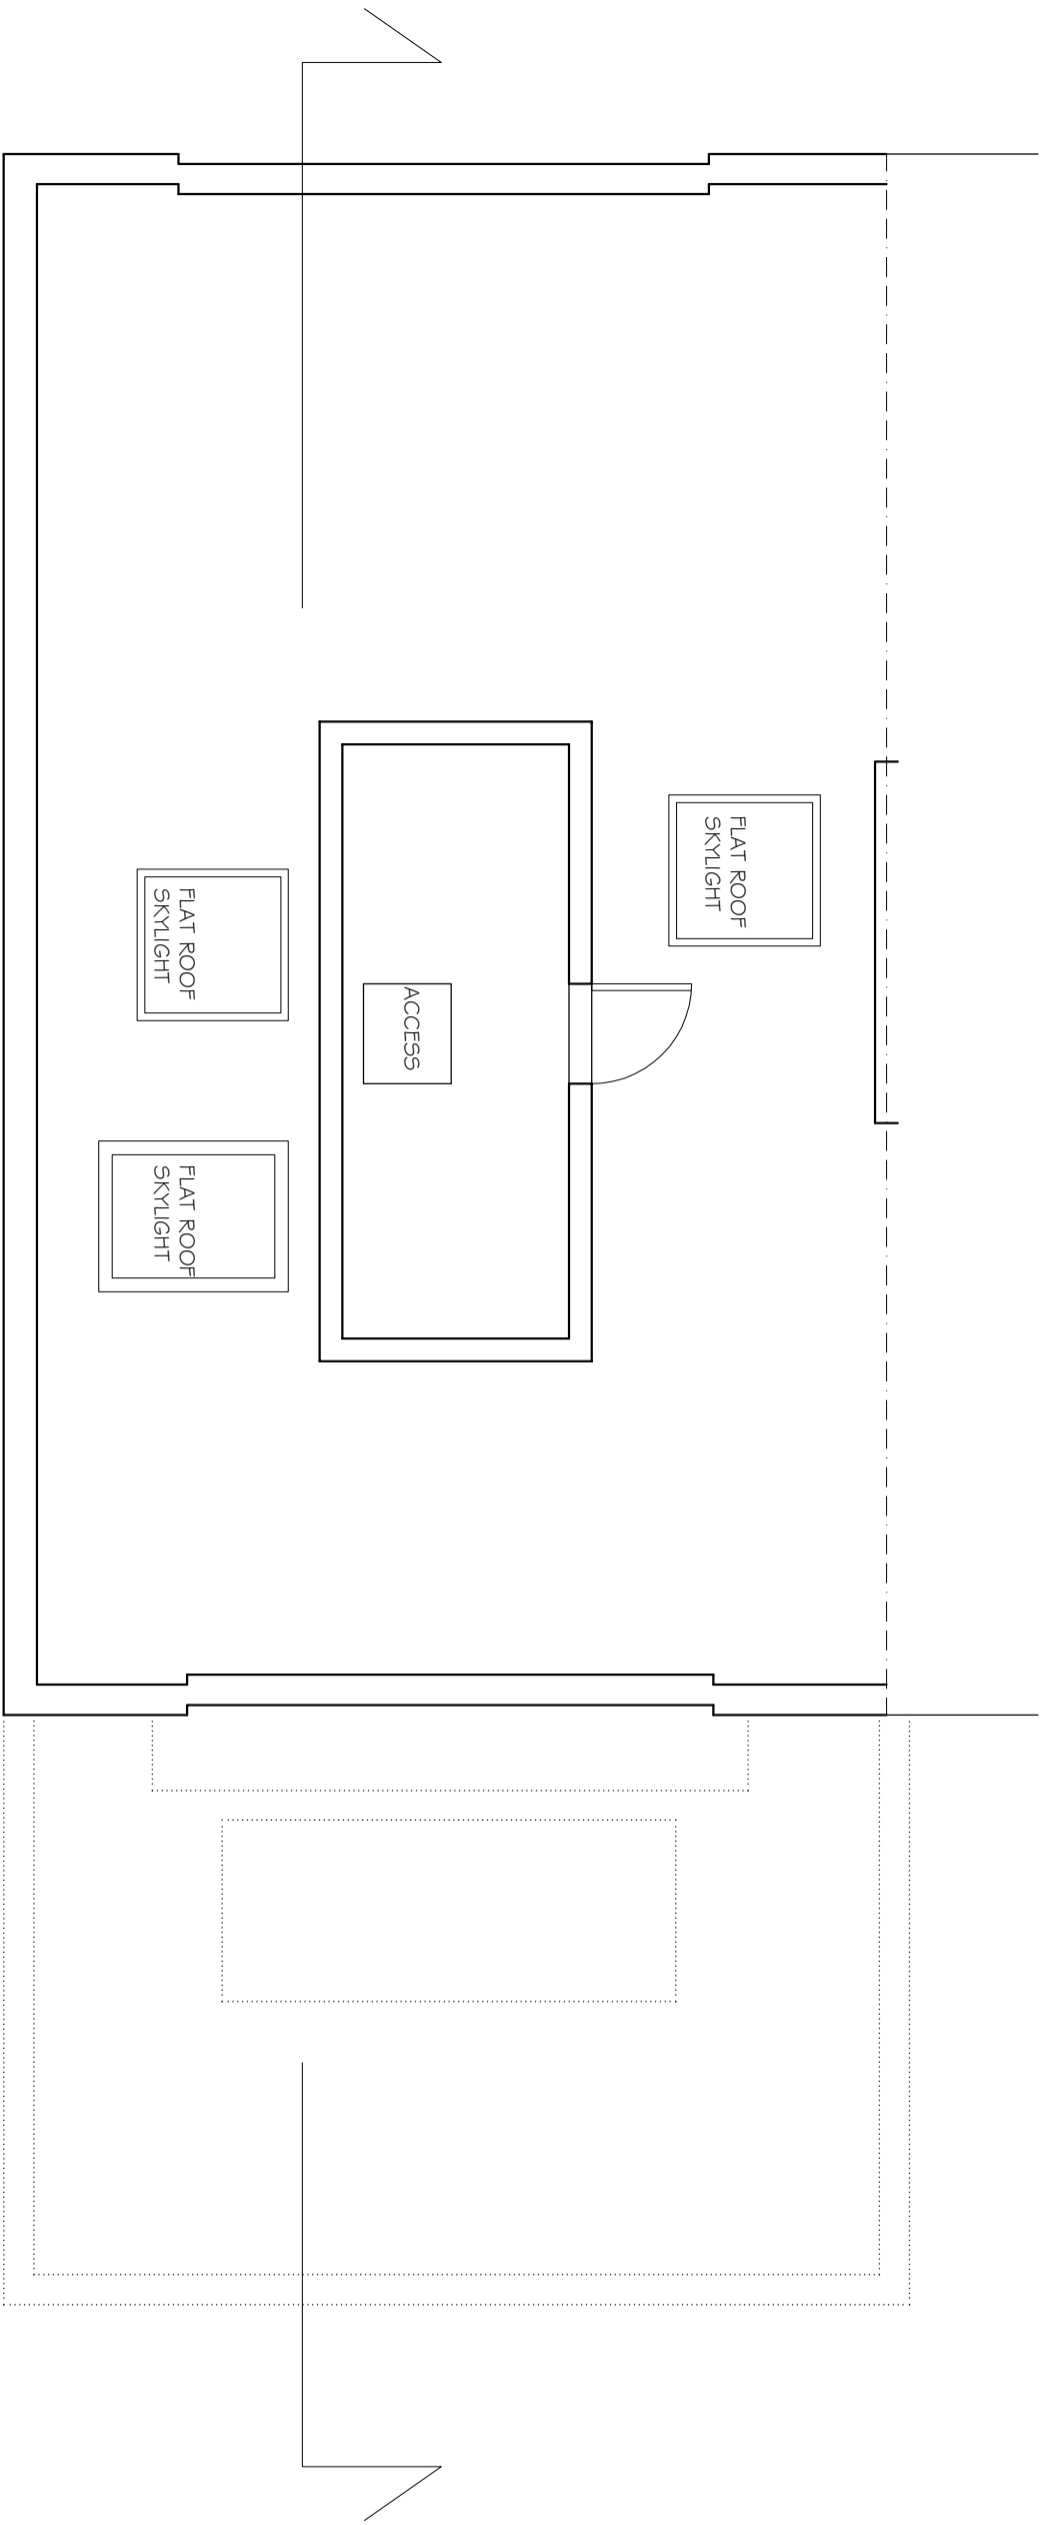

KEY



NOTES  
1. Do not scale & print this drawing  
2. Report all drawing errors, omissions and discrepancies to the architect/designer.

**KASIA WHITEFIELD DESIGN**

KASIA WHITEFIELD@GMAIL.COM  
TEL: 0203 9018888  
M: 07788203533

JOB  
82 HAWTTREY ROAD  
LONDON NW3 3SS  
TITLE  
EXISTING ROOF PLAN

DATE	SCALE	STATUS
2022.01.12	1:50@A3	EXISTING

PROJECT NO.	DRAWING NO.	REVISION
HR82/2	EX2	