


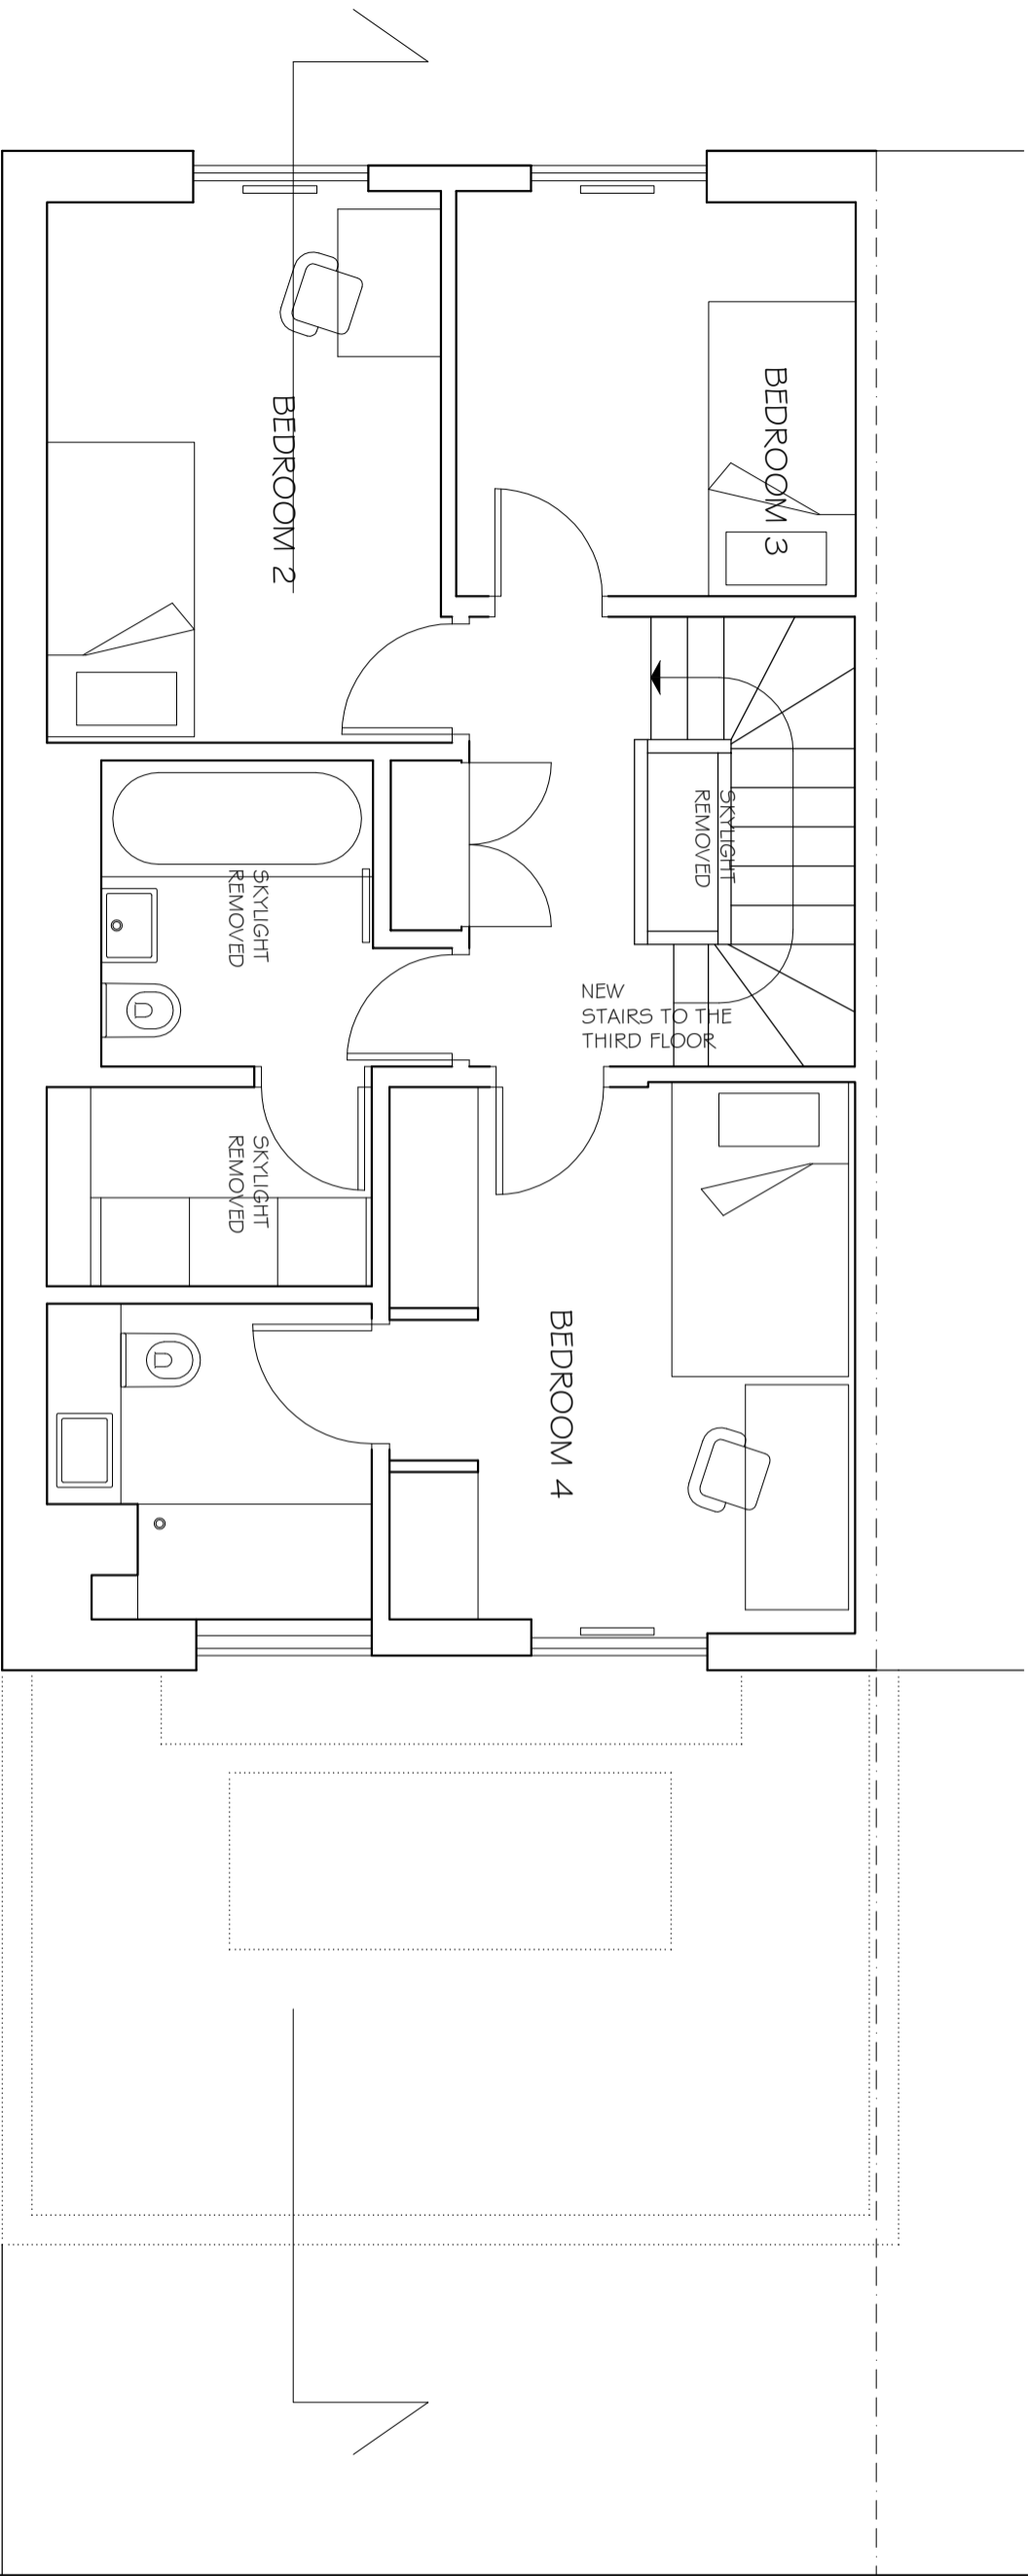

KEY



NOTES

1. Do not scale from this drawing.
2. The contractor and each client must be held responsible for any errors or omissions in the drawing.
3. Report all drawing errors, omissions and discrepancies to the architect/designer.

KASIA WHITEFIELD DESIGN

KASIA WHITEFIELD@GMAIL.COM
1, 2021 WINDMILL
M. 07788203533

JOB 82 HAWTTREY ROAD
LONDON NW3 3SS
TITLE PROPOSED SECOND FLOOR PLAN

DATE	SCALE	STATUS
2022.01.12	1:50@A3	PLANNING
PROJECT NO.	DRAWING NO.	REVISION
HR82/2	PP1	

0m

5m